


CONC. ROOF TILE BY
 EAGLE CORR. ICC REPORT
 ER-4660 INSTALL PER
 MANUF. SPECIFICATIONS

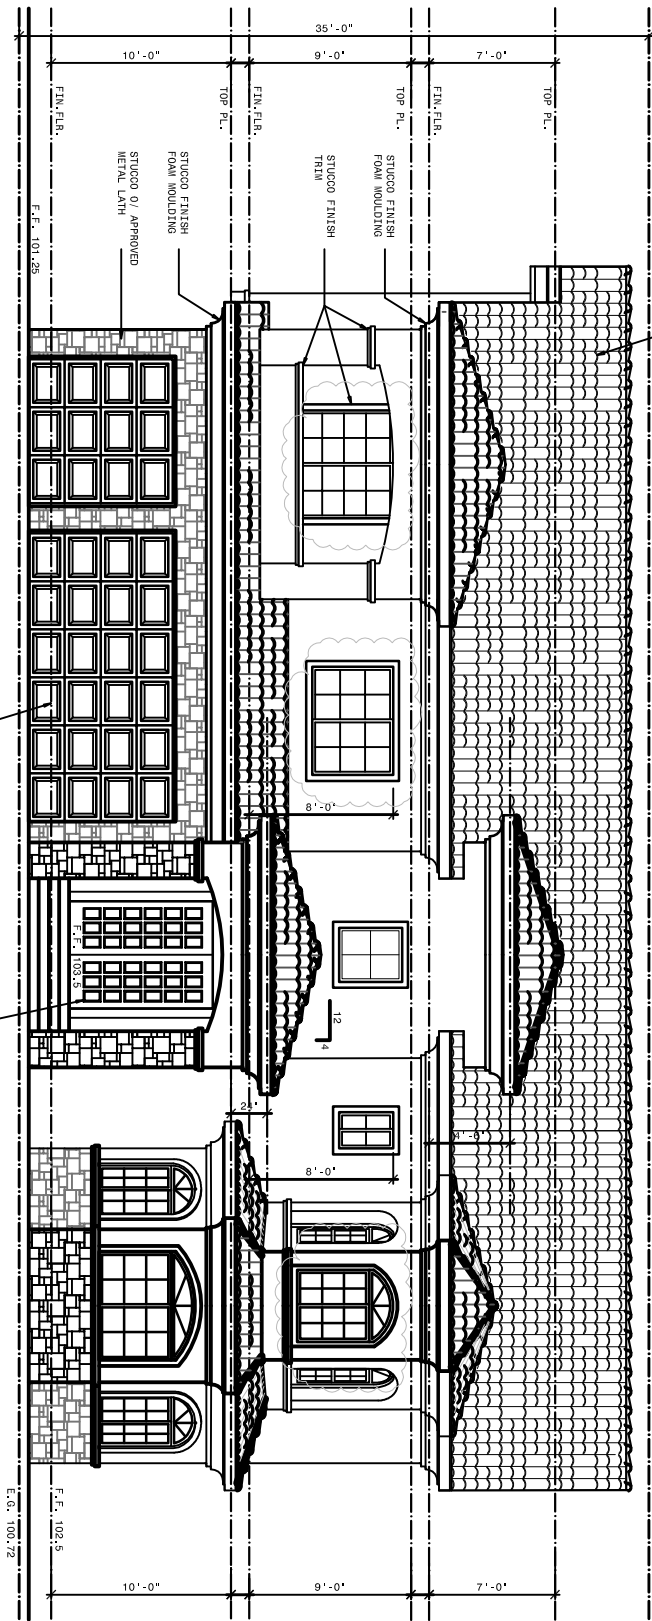

FRONT ELEVATION

SCALE : 1/8" = 1'-0"

PAINT FINISH
 SECTIONAL ROLL UP
 GARAGE DOOR

PAINT FINISH
 ENTRY DOOR

F.F. 102.5
 E.O. 100.72