


EAST ELEVATION

scale 1/4"=1'-0"

Keyed Elevation Notes :

- ① Metal roofing
- ② Wood rafter tails to extend 6" beyond eaves
- ③ Wood trellis
- ④ 6" lap siding
- ⑤ 7/8" exterior smooth trowel stucco
- ⑥ Wood / glass 42" high handrail
- ⑦ 5' high security fence and gate
- ⑧ Wood /glass garage door
- ⑨ 18" High planter, see landscape plan

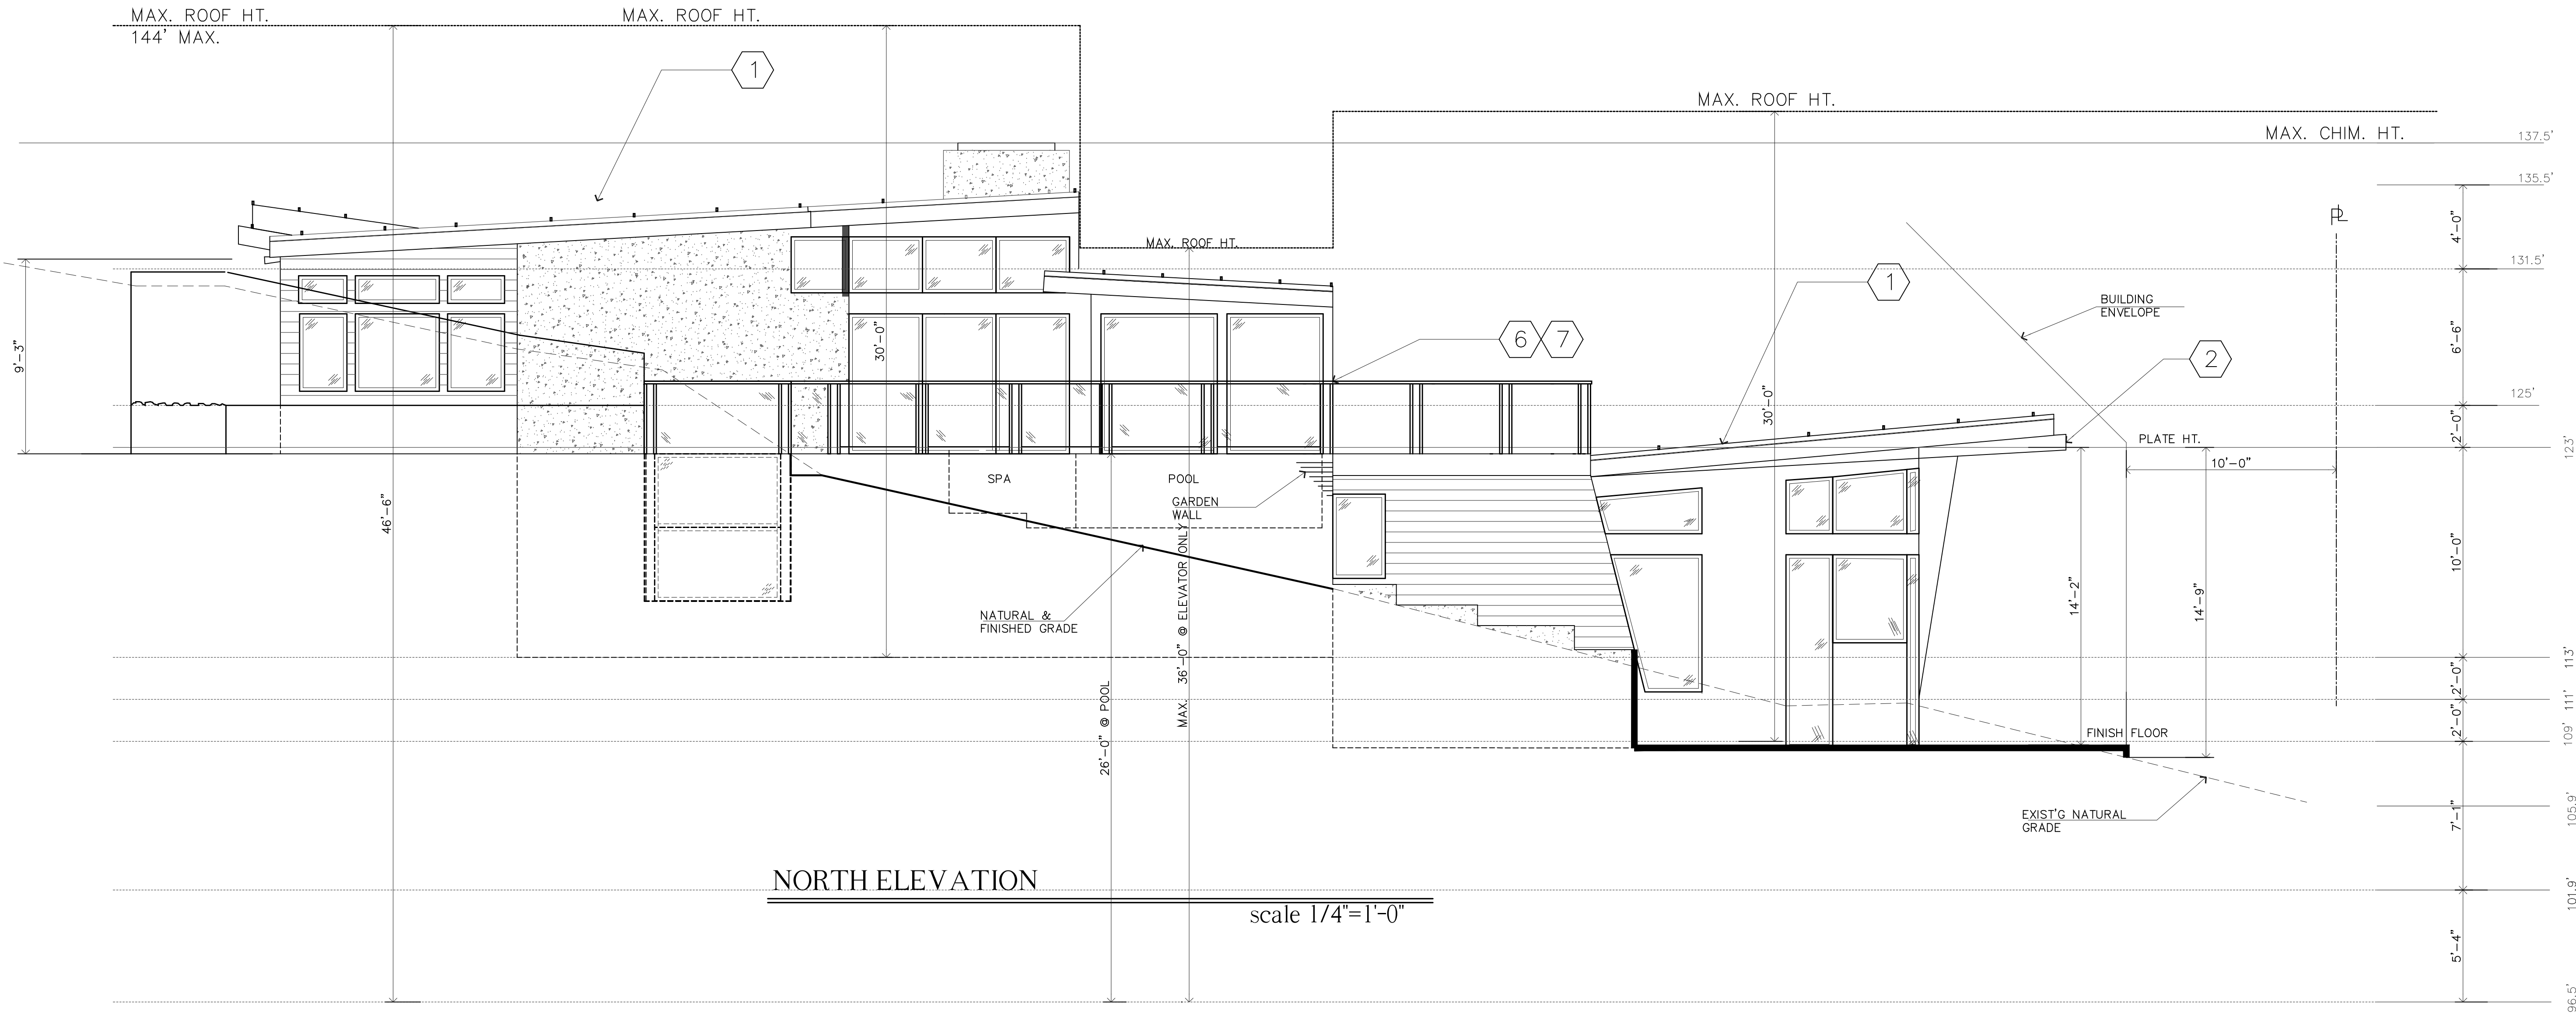


NORTH ELEVATION

scale 1/4"=1'-0"

REVISIONS		
NO.	DATE	DESCRIPTION

31514 MARVISTA AVE.
LAGUNA BEACH, CA 92651

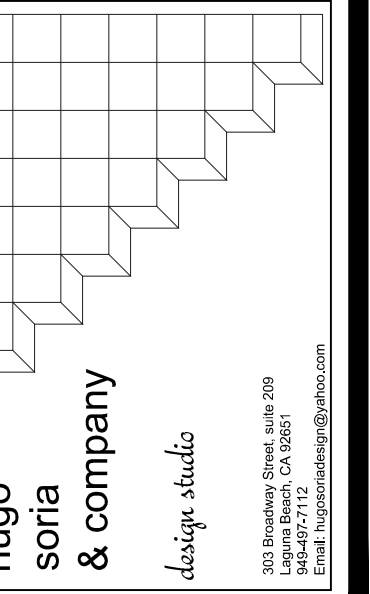

NORTH & EAST ELEVATIONS

HAMILTONS RESIDENCE

ISSUED DATE:	
PLOT DATE: 04-24-13	
DRAWN BY:	REVISION BY:
MAN.	
SHEET NO.:	

A-7