



FRONT ELEVATION (SOUTH)



EAST ELEVATION (RIGHT SIDE)




PERSPECTIVE



FIRST FLOOR



SECOND FLOOR

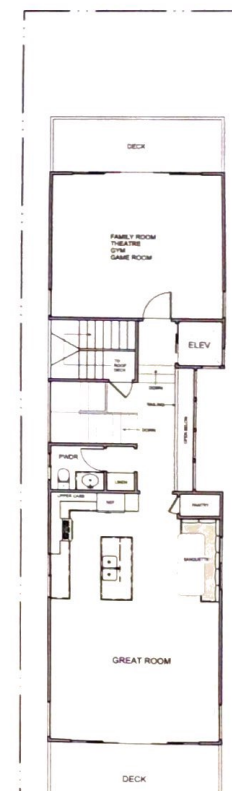

THIRD FLOOR

**IMPORTANT INFORMATION**  
 1) THESE DRAWINGS ARE THE PROPRIETARY WORK PRODUCT AND PROPERTY OF RESIDENTIAL DESIGN STUDIOS. DEVELOPED FOR THE EXCLUSIVE USE OF RESIDENTIAL DESIGN STUDIOS. USE OF THESE DRAWINGS AND CONCEPTS CONTAINED THEREIN WITHOUT THE WRITTEN PERMISSION OF RESIDENTIAL DESIGN SERVICES IS PROHIBITED.  
 2) CONTRACTOR SHALL VERIFY ALL CONDITIONS AND DIMENSIONS AT THE JOB SITE AND NOTIFY THE DESIGNER OF ANY DISCREPANCIES, OMISSIONS OR DISCREPANCIES BEFORE BEGINNING OR FABRICATING ANY WORK.  
 3) TO THE BEST OF MY KNOWLEDGE, THESE PLANS ARE DRAWN TO COMPLY WITH OWNER'S AND/OR BUILDER'S SPECIFICATIONS AND ANY CHANGES MADE ON THEM AFTER PRINTS ARE MADE WILL BE DONE AT THE OWNER'S AND/OR BUILDER'S EXPENSE AND RESPONSIBILITY. RESIDENTIAL DESIGN STUDIOS IS NOT LIABLE FOR ERRORS OR OMISSIONS. WHILE EVERY EFFORT HAS BEEN MADE IN THE PREPARATION OF THIS PLAN TO AVOID MISTAKES, THE MAKER CAN NOT GUARANTEE AGAINST HUMAN ERROR. THE CONTRACTOR OF THE JOB MUST CHECK ALL DIMENSIONS AND OTHER DETAILS PRIOR TO CONSTRUCTION AND BE SOLELY RESPONSIBLE THEREAFTER.

PROJECT TITLE  
**THE MILLER RESIDENCE**

1934 Prospect Ave,  
 Hermosa Beach, Ca. 90254

SHEET CONTENTS  
**CONCEPTUAL FLOOR PLANS**

DATE  
 FEBRUARY 15, 2016

REVISION

REVISION

SCALE

1/4" = 1'-0"

PREPARED BY

RDSellers

SHEET NUMBER

**A1.0**