


SCALE: 1/4" = 1'-0"

SOUTH ELEVATION (REAR) | 2

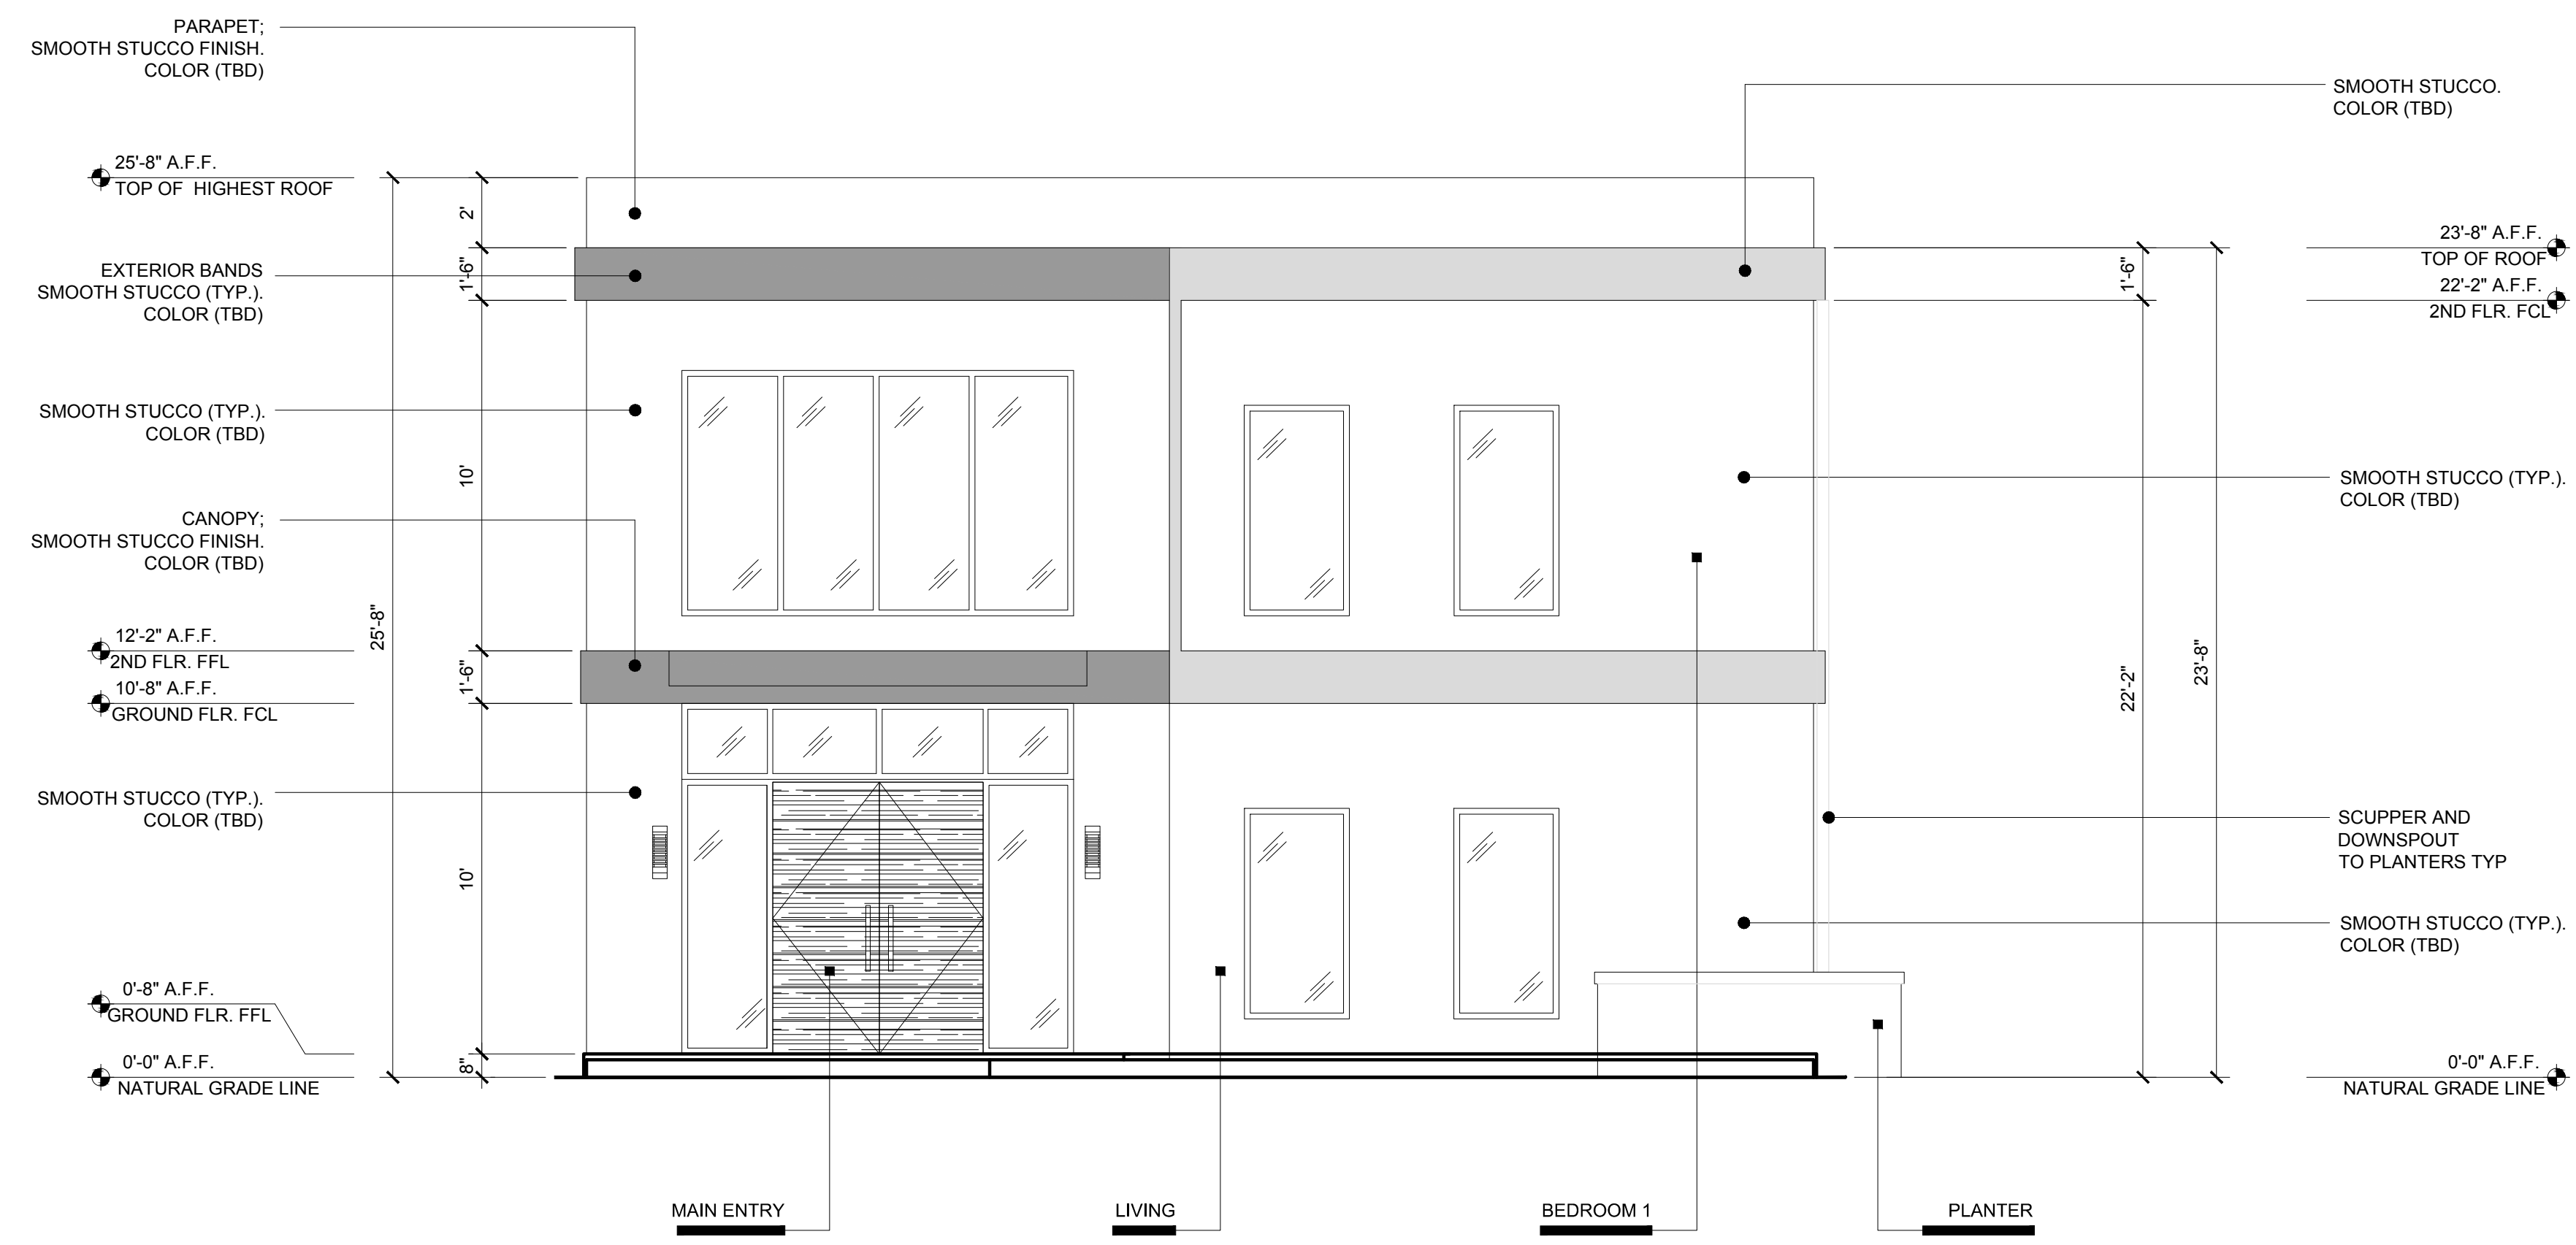

SCALE: 1/4" = 1'-0"

NORTH ELEVATION (FRONT) | 1



SEAL

ENGR

PROPOSED RESIDENTIAL

4559 BRUNSWICK AVENUE,  
LOS ANGELES, CA 90039

APN : 5593024025

SUBMITTALS:  
05/08/2017  
PLAN CHECK SUBMITTAL  
06/06/2017  
PLAN CHECK SUBMITTAL

REVISIONS		
NO	DATE	DESCRIPTION
1	07/11/17	PLAN CHECK


SHEET NAME

ELEVATION

SHEET NUMBER


A300

SCALE: AS NOTED

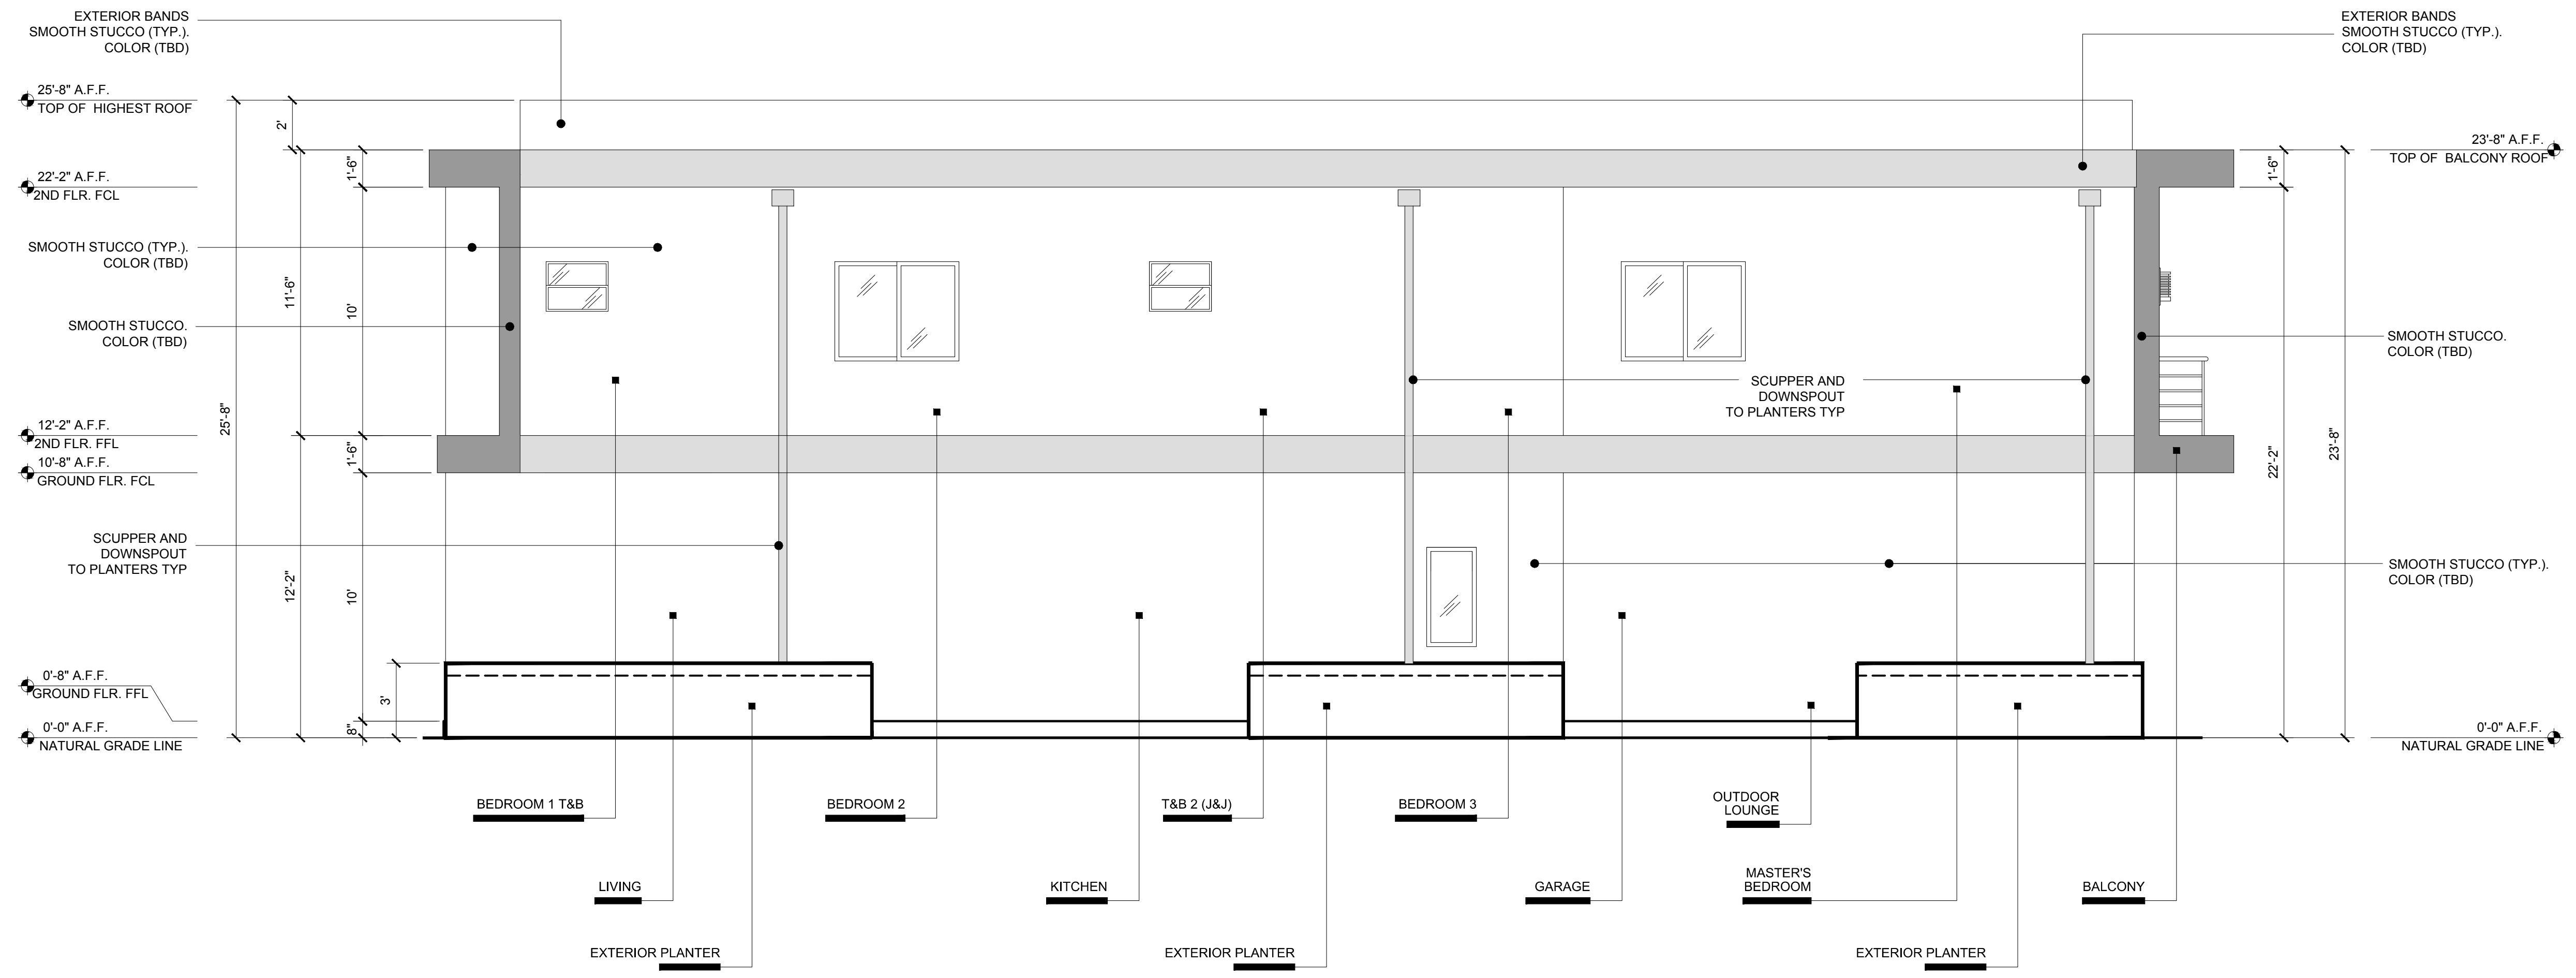

SCALE: 1/4" = 1'-0"

SOUTH ELEVATION (RIGHT) 2

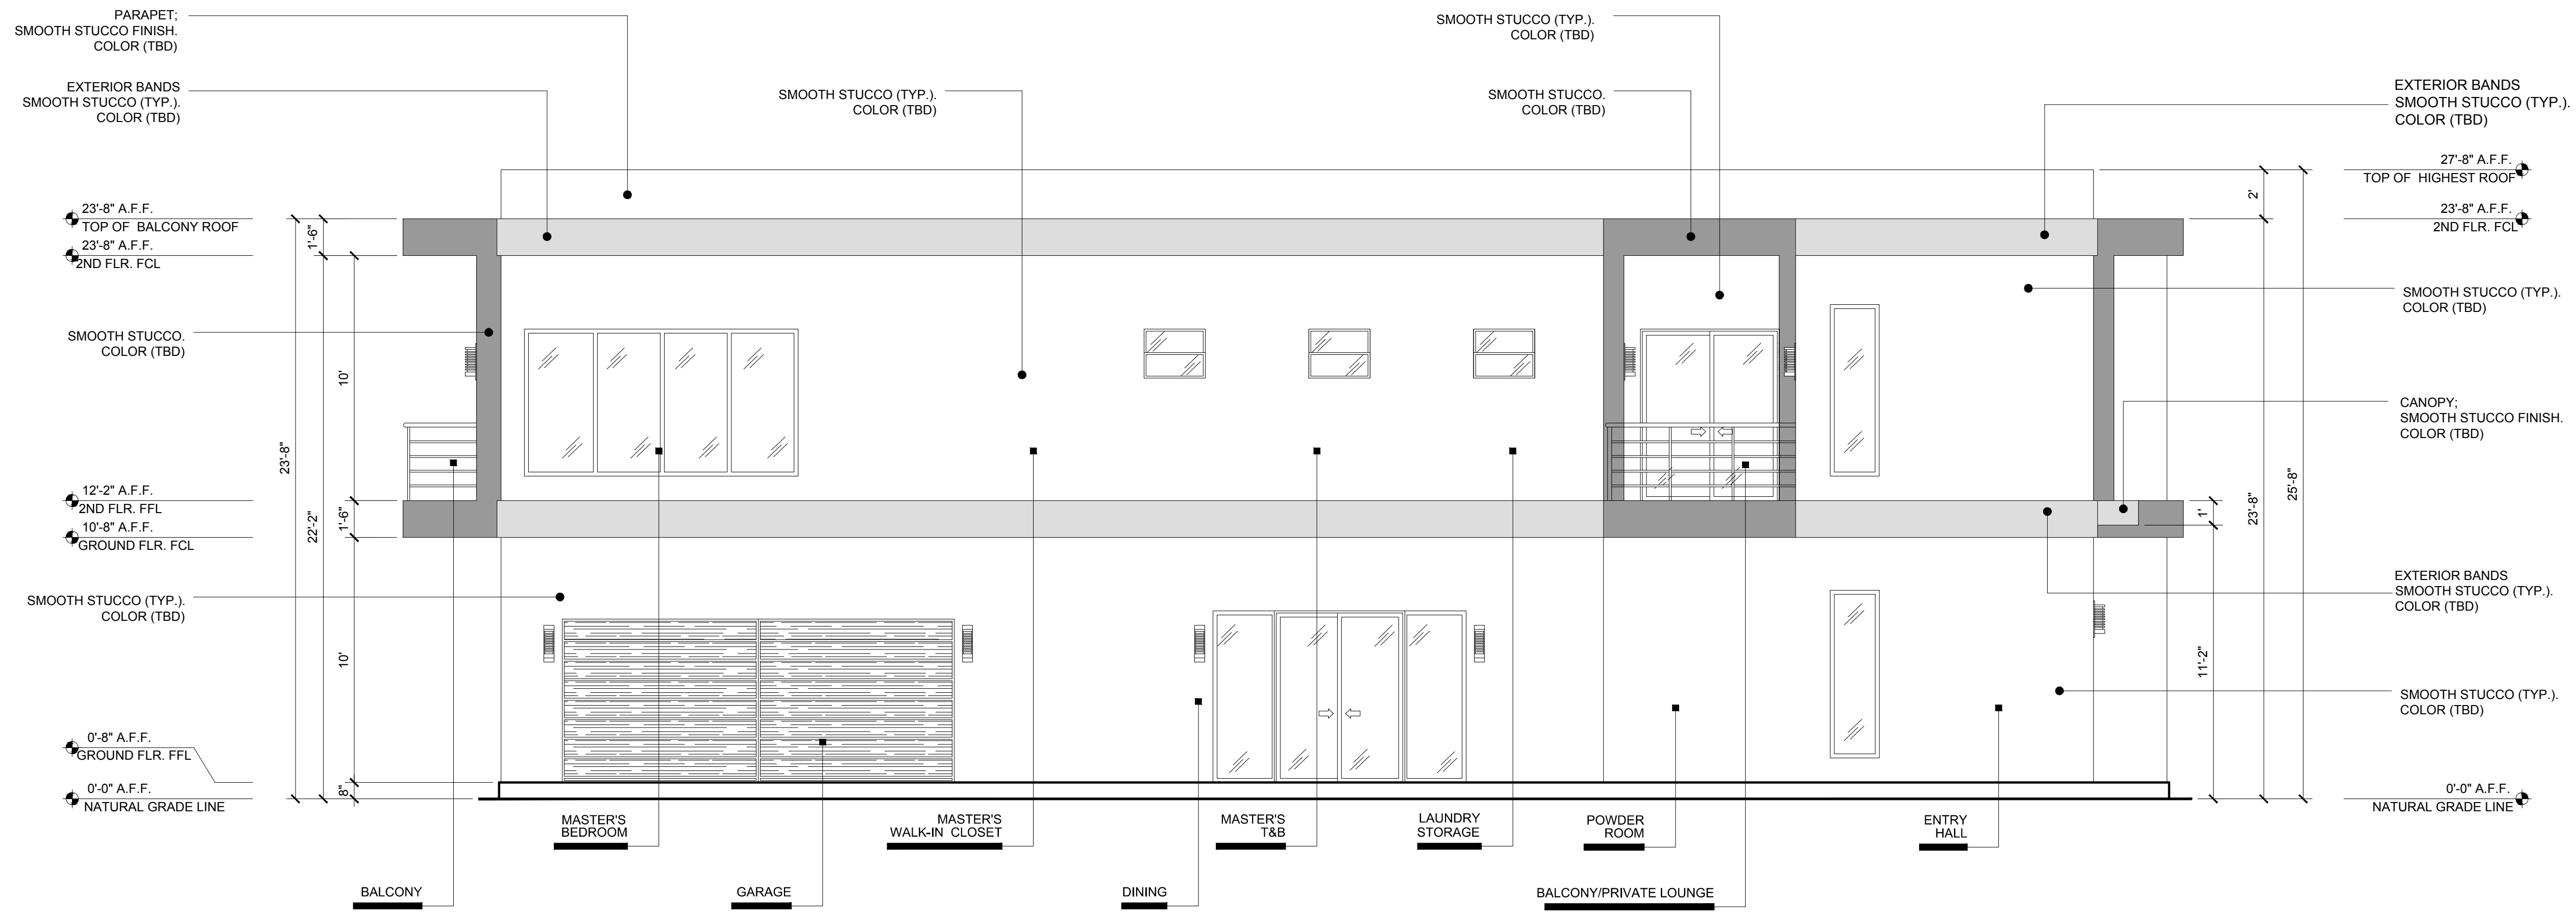

SCALE: 1/4" = 1'-0"

EAST ELEVATION (LEFT) 1



SEAL

ENGR

PROPOSED RESIDENTIAL

4559 BRUNSWICK AVENUE,  
LOS ANGELES, CA 90039

APN : 5593024025

SUBMITTALS:  
05/08/2017  
PLAN CHECK SUBMITTAL  
06/06/2017  
PLAN CHECK SUBMITTAL

REVISIONS		
NO	DATE	DESCRIPTION
1	071117	PLAN CHECK

SHEET NAME

ELEVATION

SHEET NUMBER

A301  
SCALE: AS NOTED

SEAL

ENGR

**PROPOSED RESIDENTIAL**

4559 BRUNSWICK AVENUE,  
 LOS ANGELES, CA 90039

APN : 5593024025

**SUBMITTALS:**  
 05/08/2017  
 PLAN CHECK SUBMITTAL  
 06/06/2017  
 PLAN CHECK SUBMITTAL

**REVISIONS**

NO	DATE	DESCRIPTION
1	07/11/17	PLAN CHECK


SHEET NAME

**SECTION**

SHEET NUMBER


**A401**

SCALE: AS NOTED

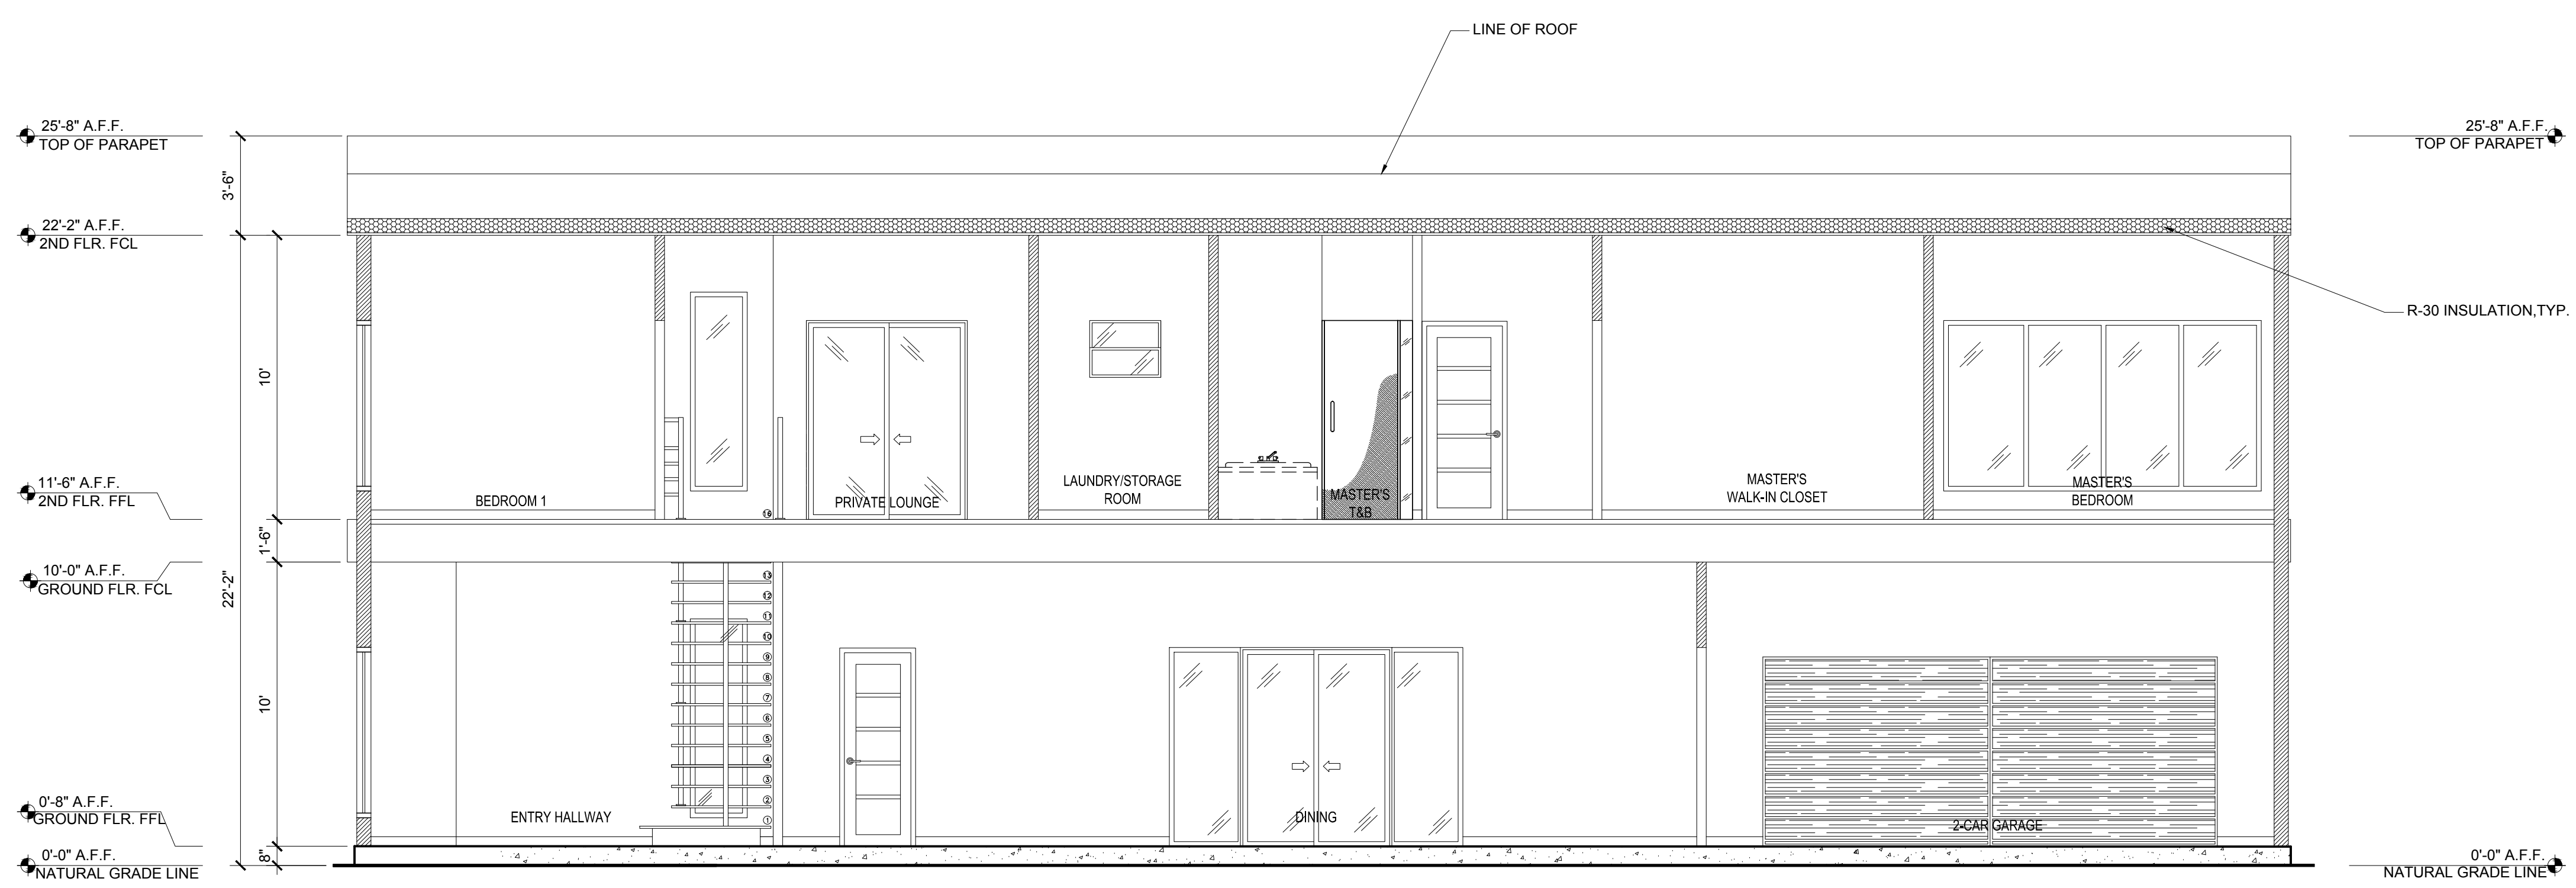

SCALE: 1/4" = 1'-0"

**LONGITUDINAL SECTION | 2**

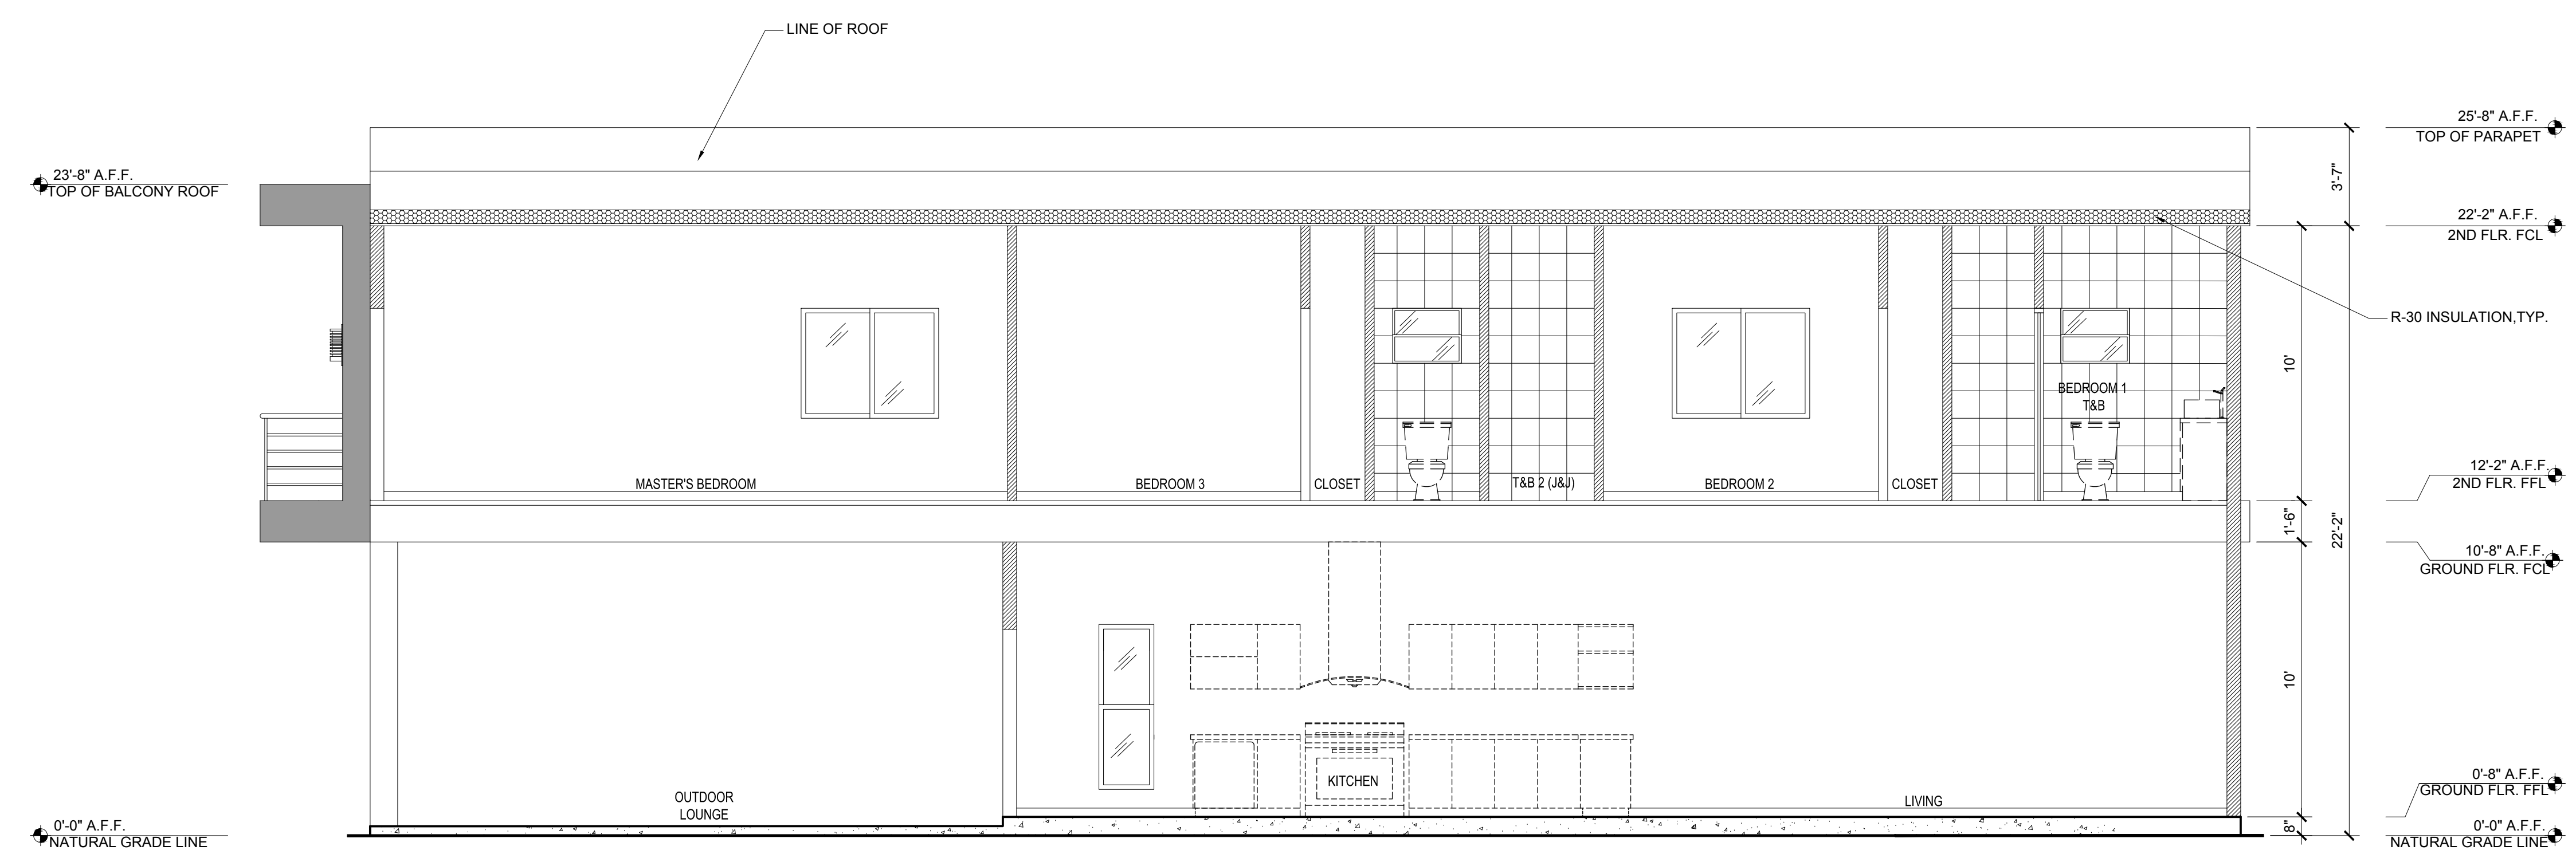

SCALE: 1/4" = 1'-0"

**LONGITUDINAL SECTION | 1**