



101 DIAMOND MEZZ. FLOOR PLAN

SCALE: 1/4" = 1'-0"

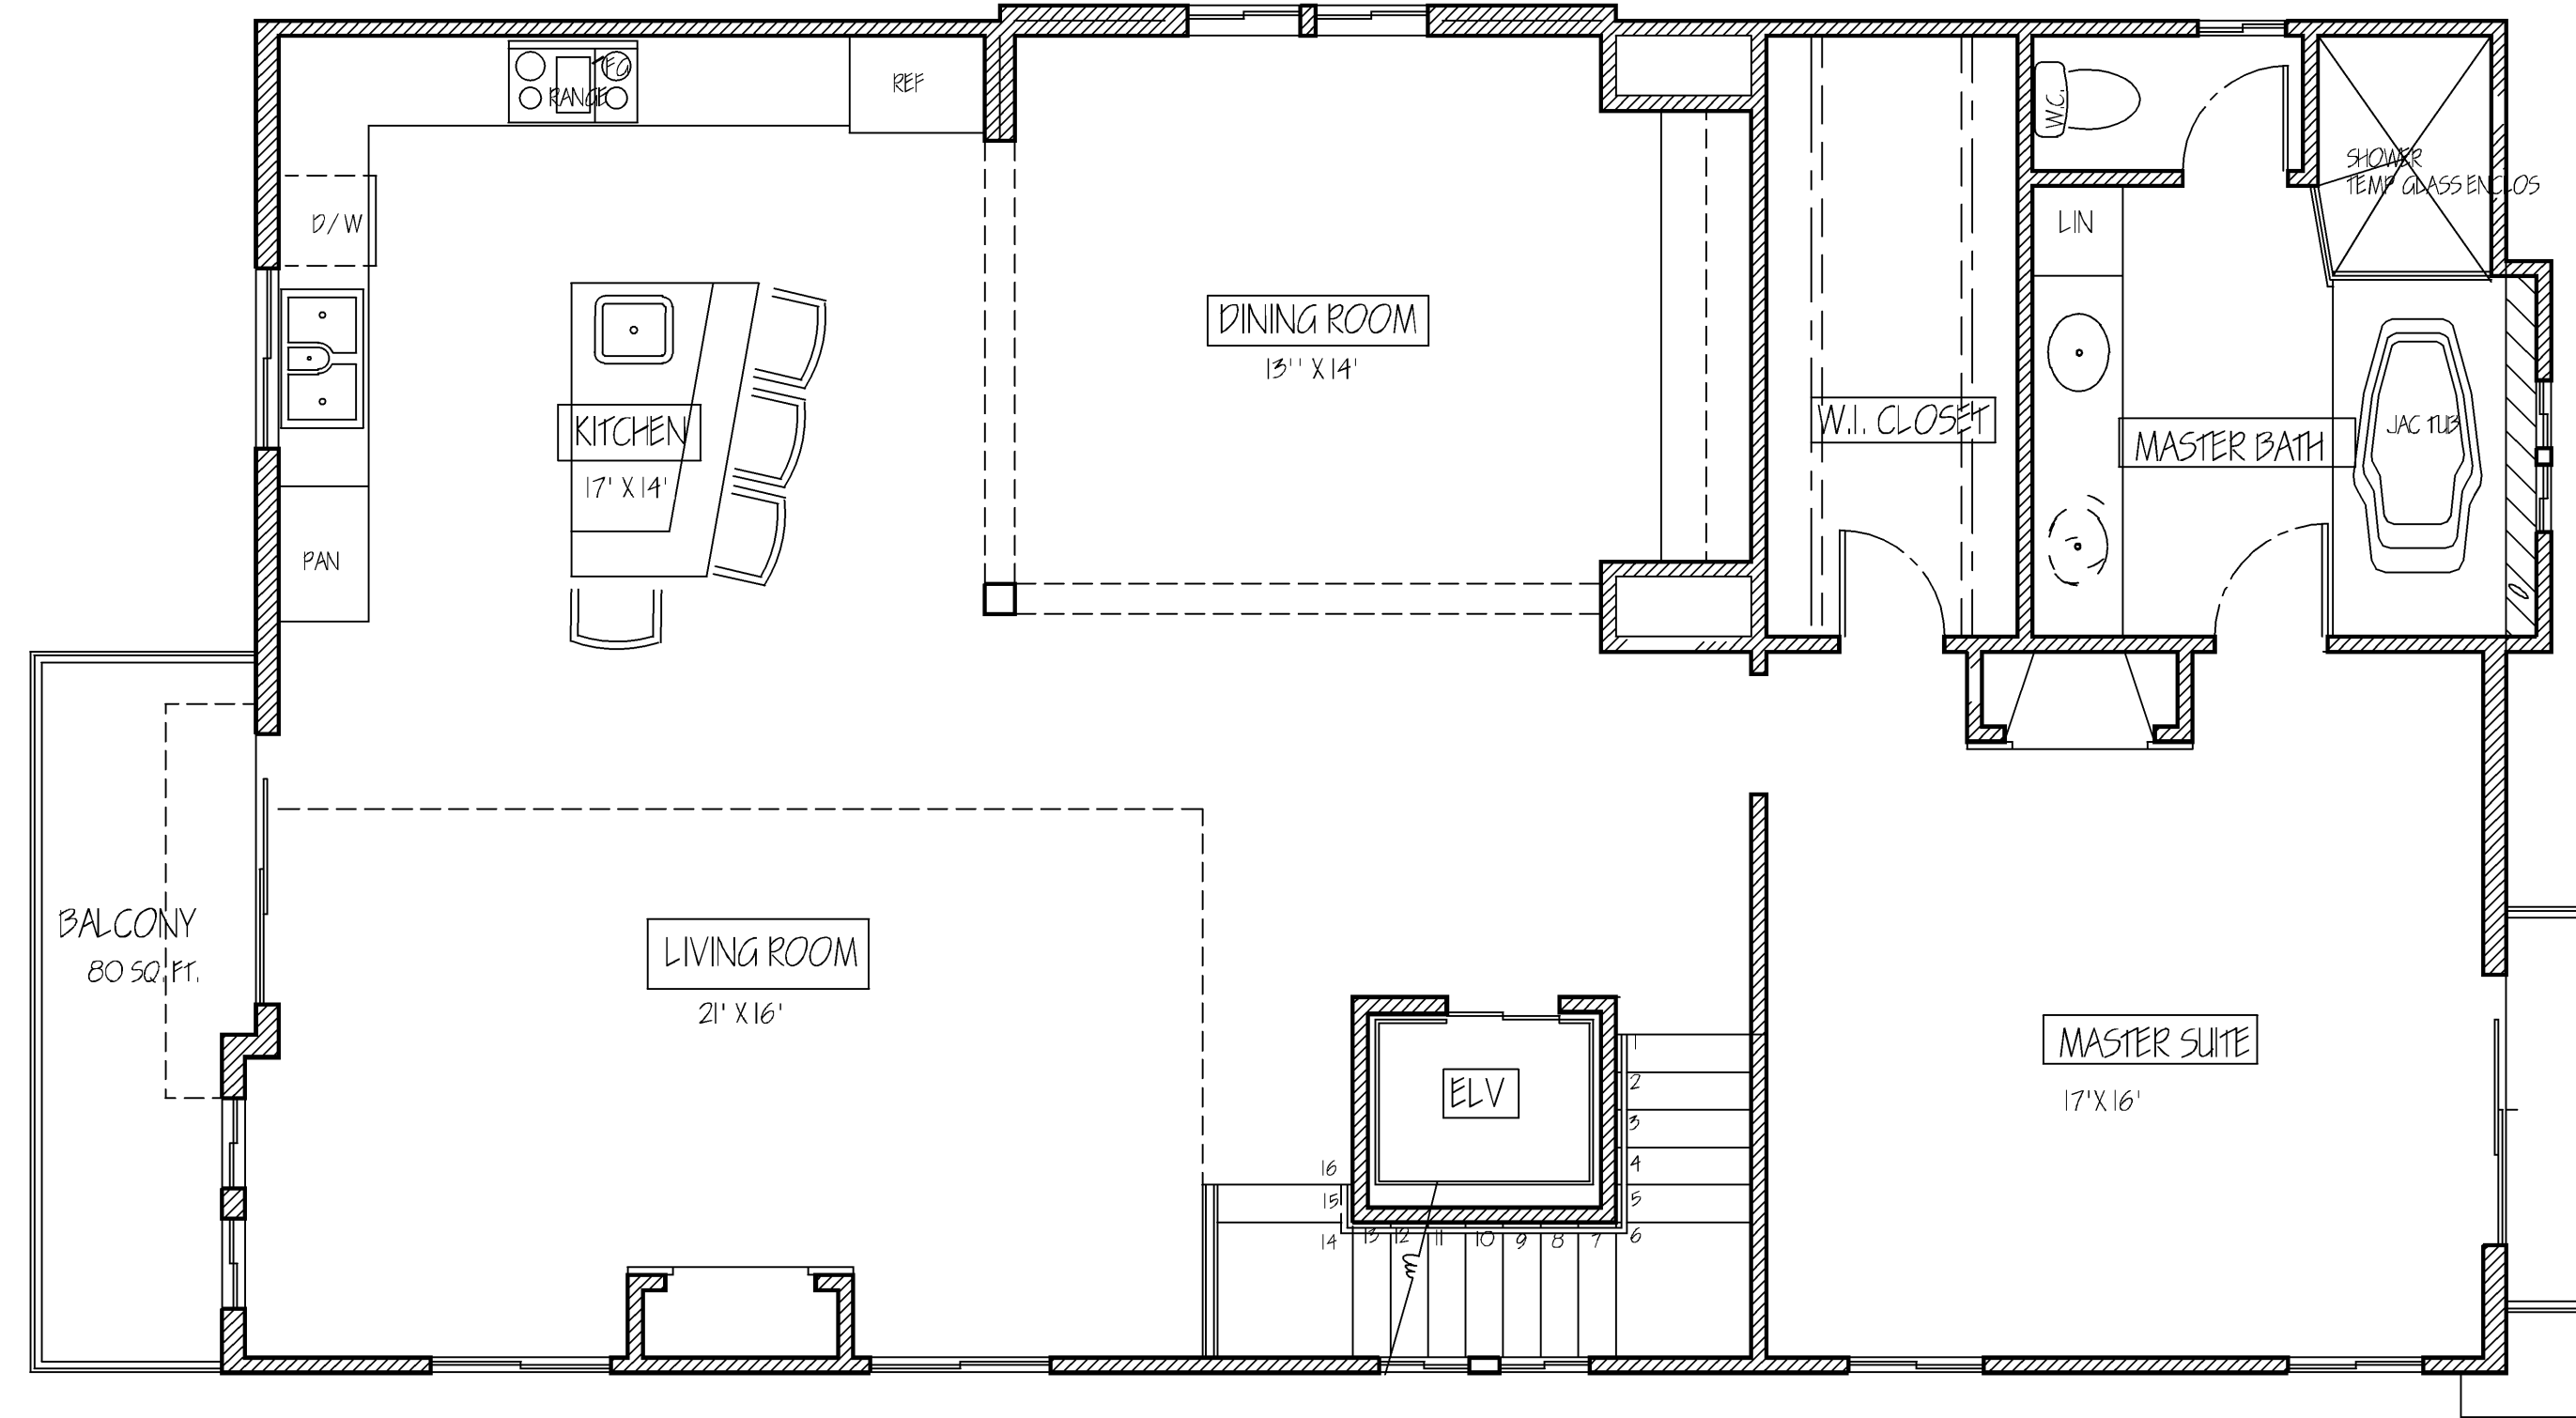

101 DIAMOND SECOND FLOOR PLAN

SCALE: 1/4" = 1'-0"

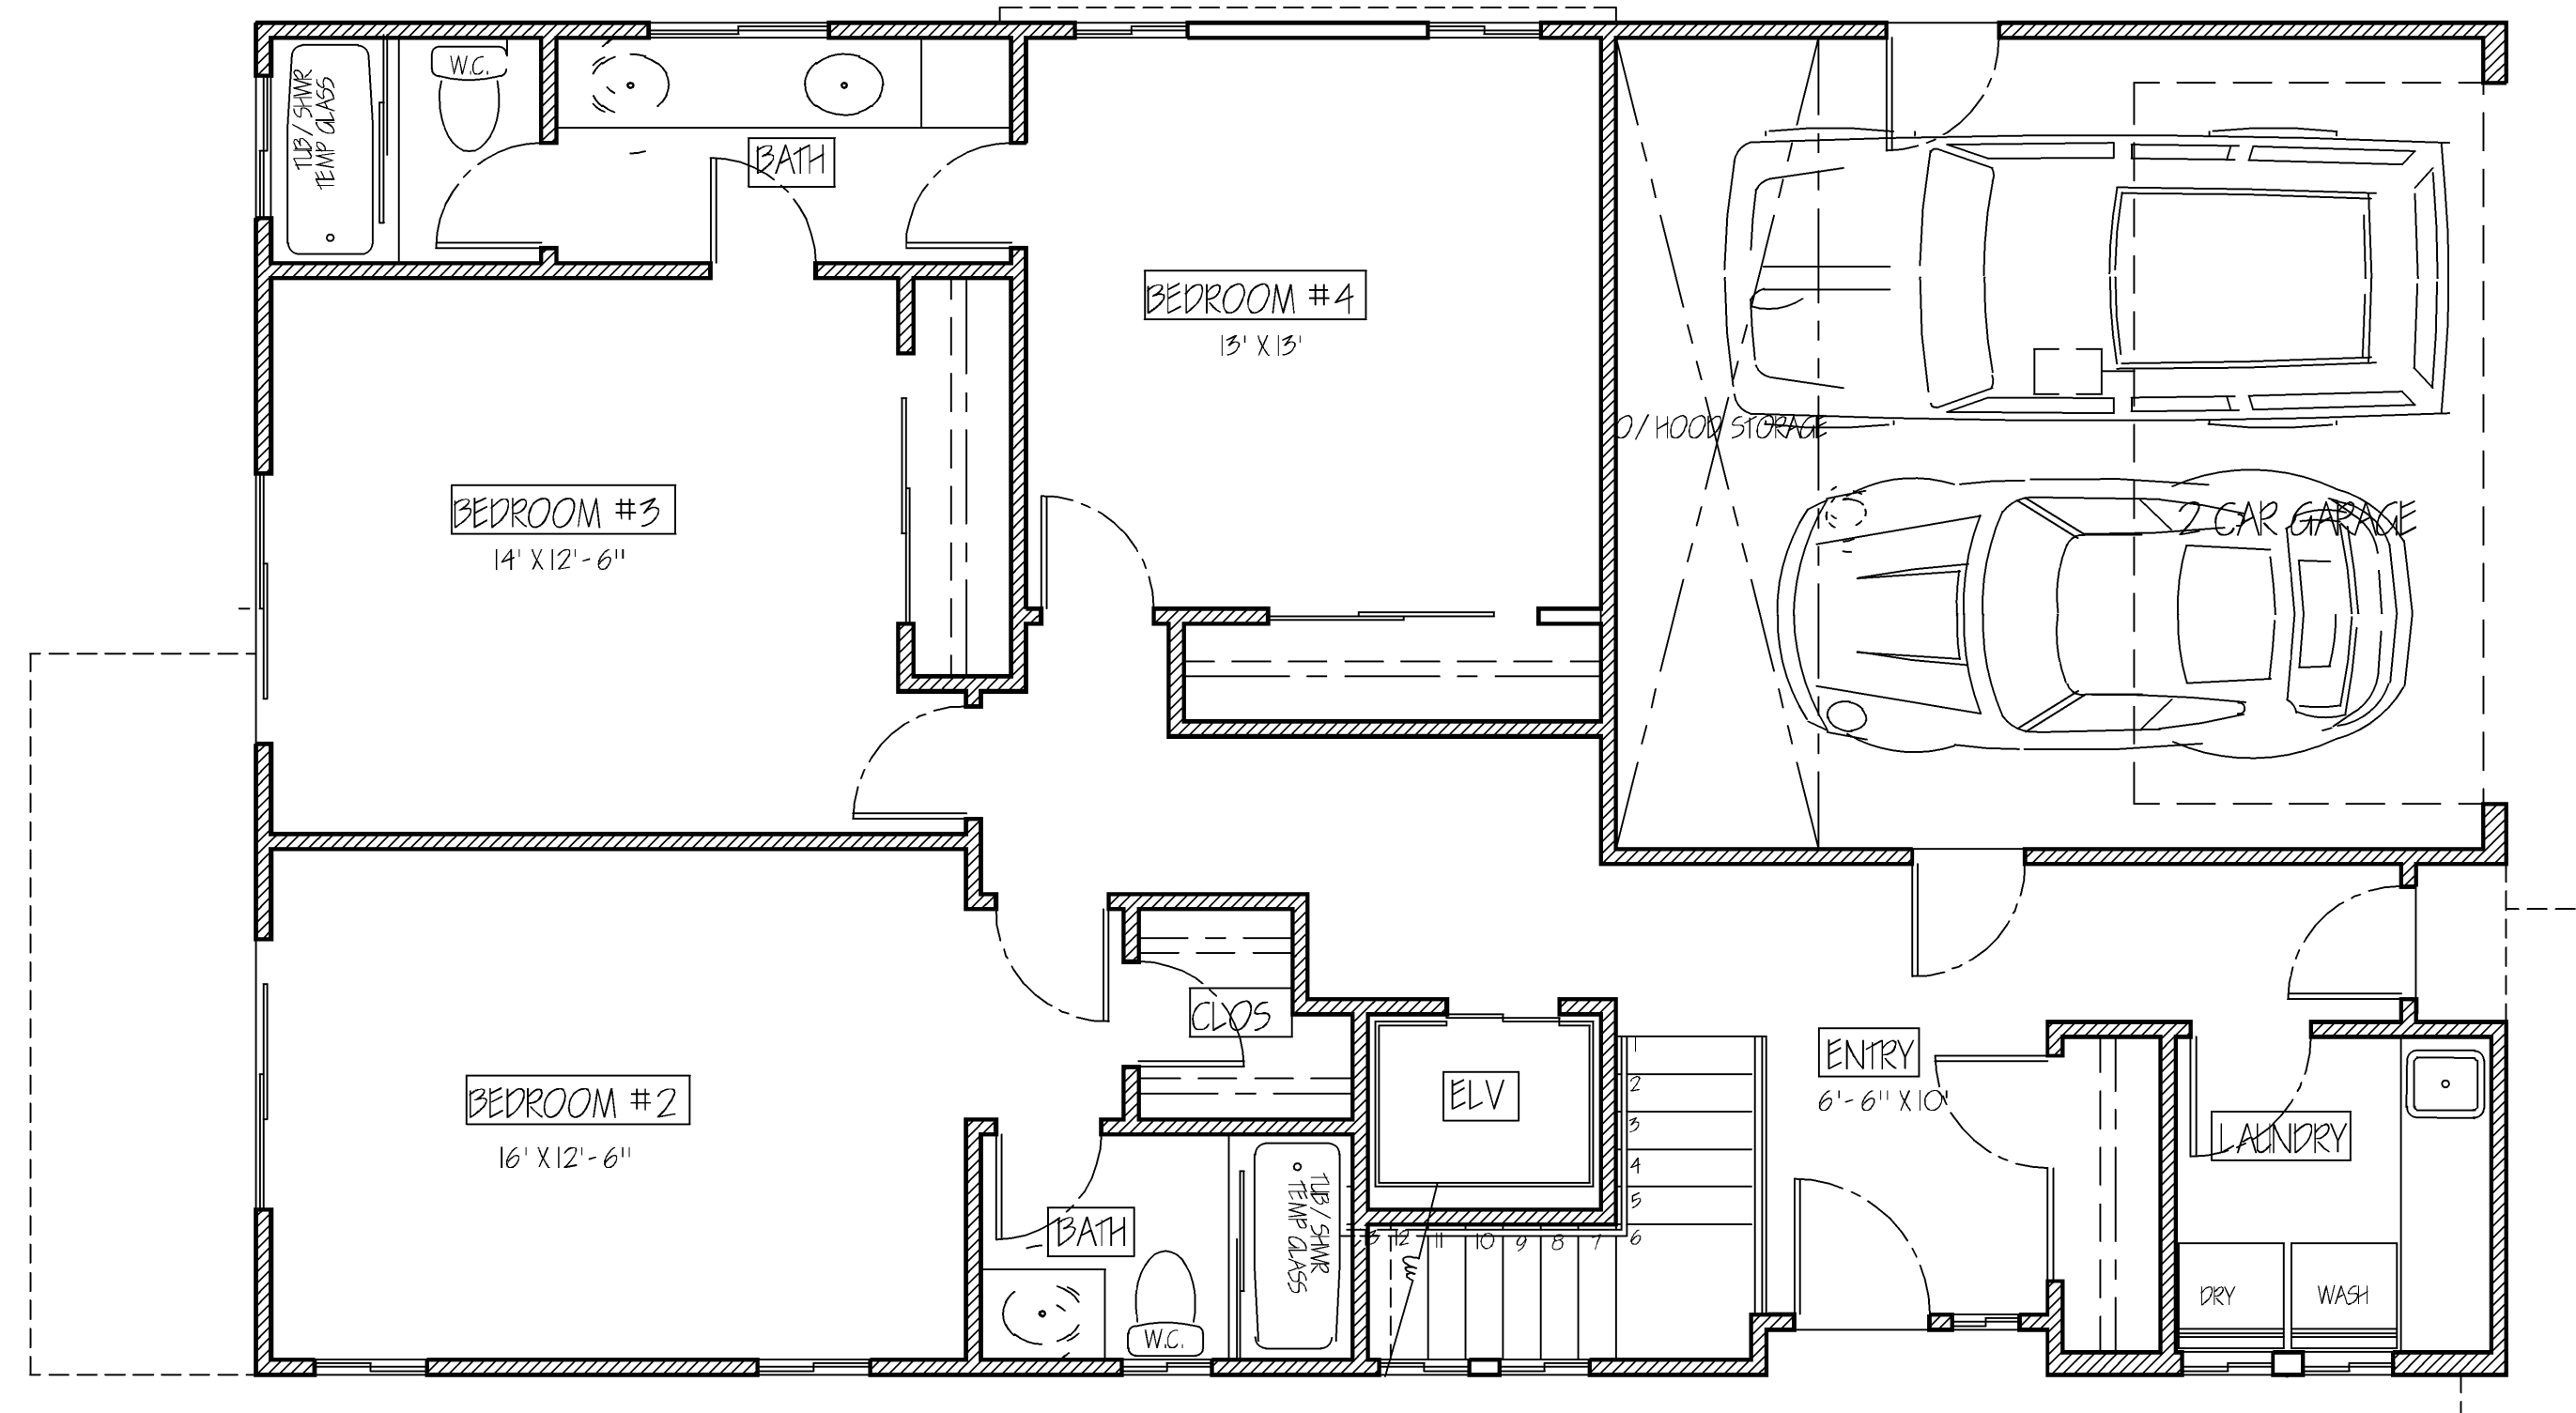

101 DIAMOND FIRST FLOOR PLAN

PLINTH DESIGN GROUP  
 SCOTT WALKER & BENJAMIN WALKER  
 ARCHITECTS  
 1500 N. LUCIA AVE., SUITE 100  
 REDONDO BEACH, CALIF. 90278

A PROPOSED TWO UNIT CONDOMINIUM PROJECT FOR  
 500 N. LUCIA AVE., LLC  
 500 N. LUCIA AVE. & 101 DIAMOND STREET  
 REDONDO BEACH, CALIF.

101 DIAMOND STREET  
 FLOOR PLANS

NO  
 BY  
 15-121  
 M.G.  
 1/4" = 1'-0"  
 18 DECEMBER 2014

A3  
 PLINTH DESIGN GROUP