


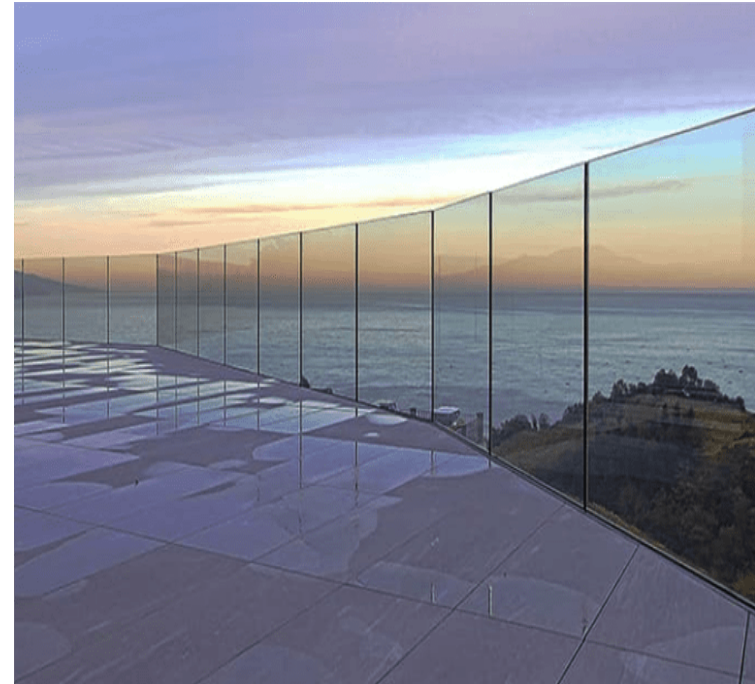


CLEAR GLASS RAILING

1




STANDING SEAM ROOF

4

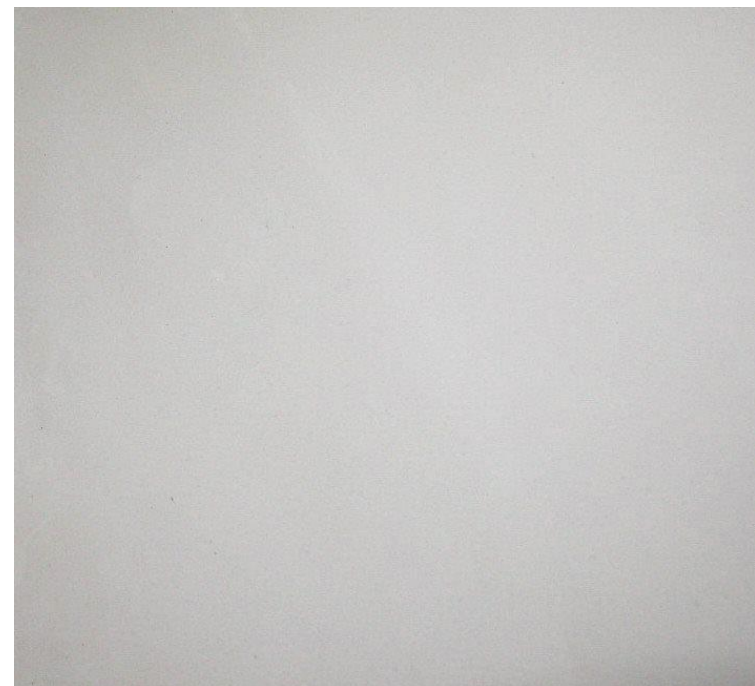

SMOOTH LT GRAY STUCCO

2

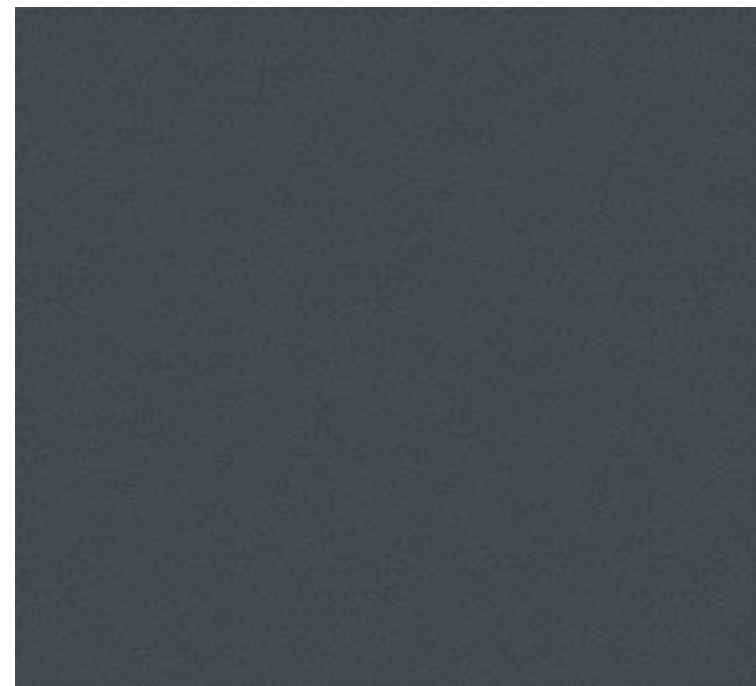

SMOOTH CHARCOAL STUCCO

5



SMOOTH WHITE STUCCO

3



OWNER
KASTELLA INVESTMENTS

ARCHITECT
KEMMERER DESIGN ARCHITECT, INC.
228 CREST AVENUE
HUNTINGTON BEACH, CA 92648
CONTACT: MARCUS KEMMERER, AIA, NCARB, LEED AP
T: 714.752.0052
marcus@kdarch.com
www.kdarch.com

SURVEYOR
JONES, CAHL & ASSOCIATES
18090 BEACH BLVD., SUITE #12
HUNTINGTON BEACH, CA 92648
CONTACT: DANIEL RUBIO, P.E., P.L.S.
T: 714.848.0566
jca@jonesscahl.com

LOT COVERAGE

SITE TABULATIONS


4 BEDROOMS



2




1

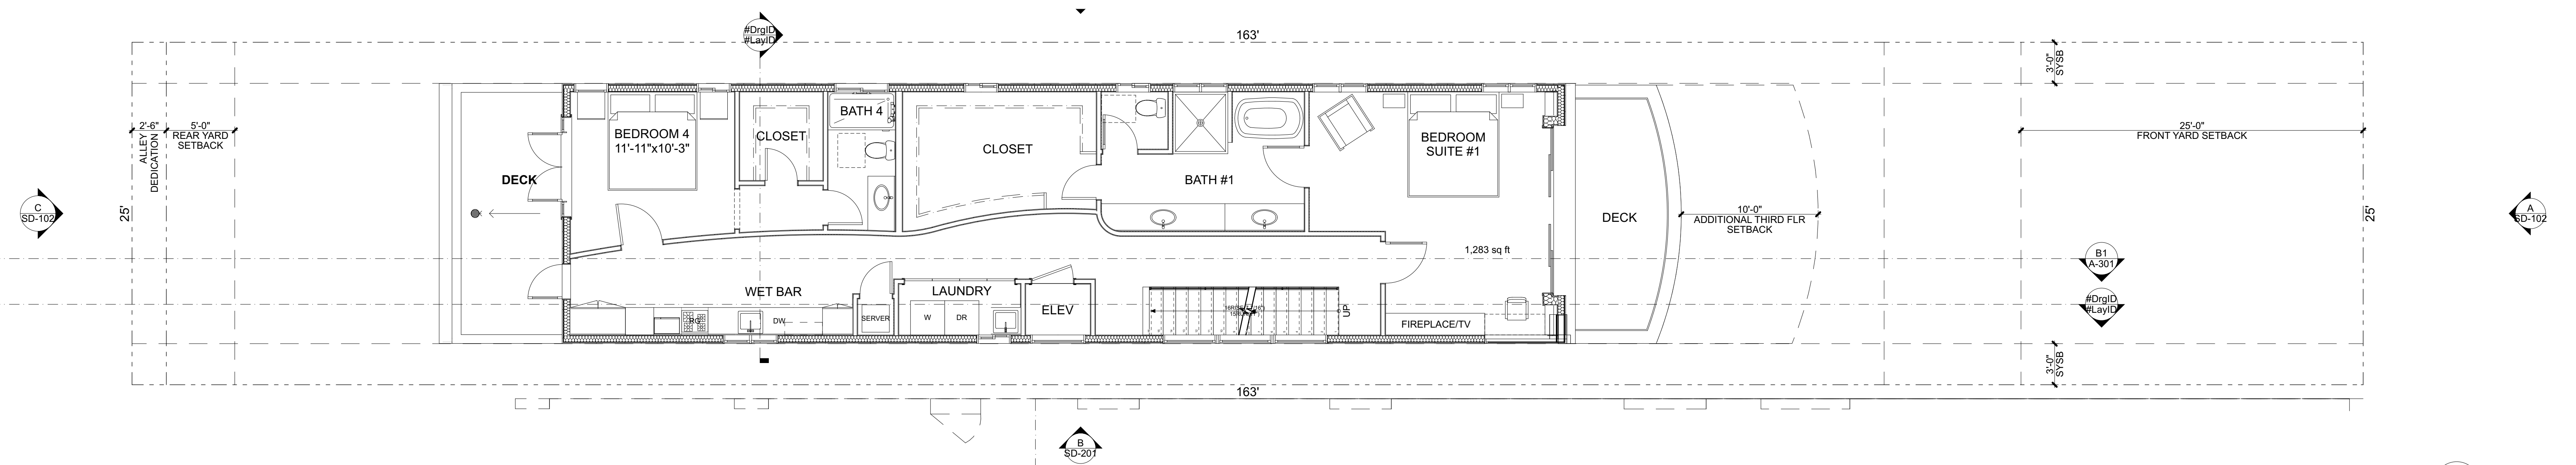

3rd FLOOR PLAN

SCALE: 3/16" = 1'-0"


3

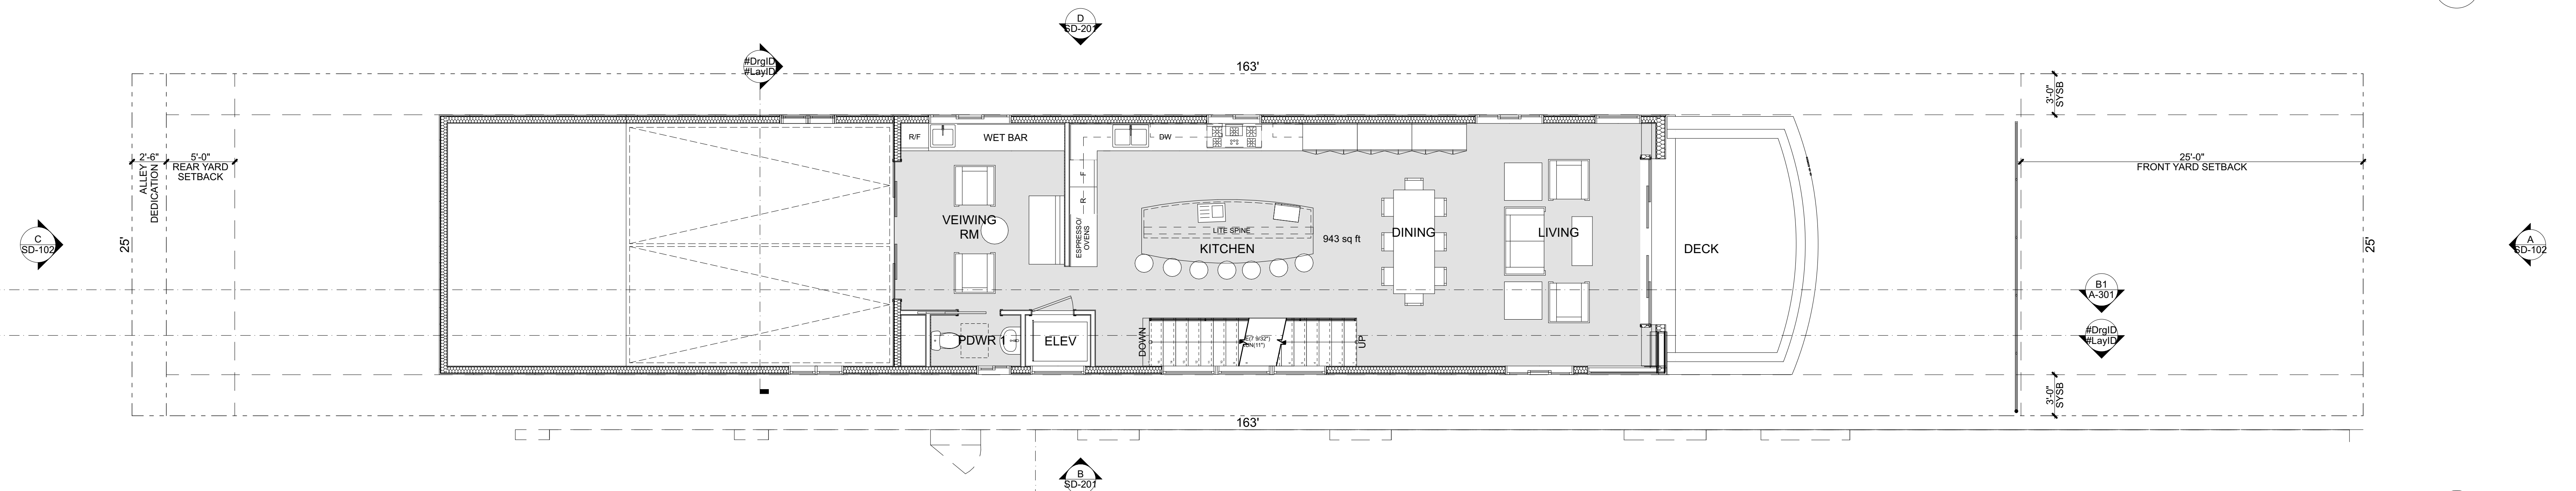

2nd FLOOR PLAN

SCALE: 3/16" = 1'-0"


2

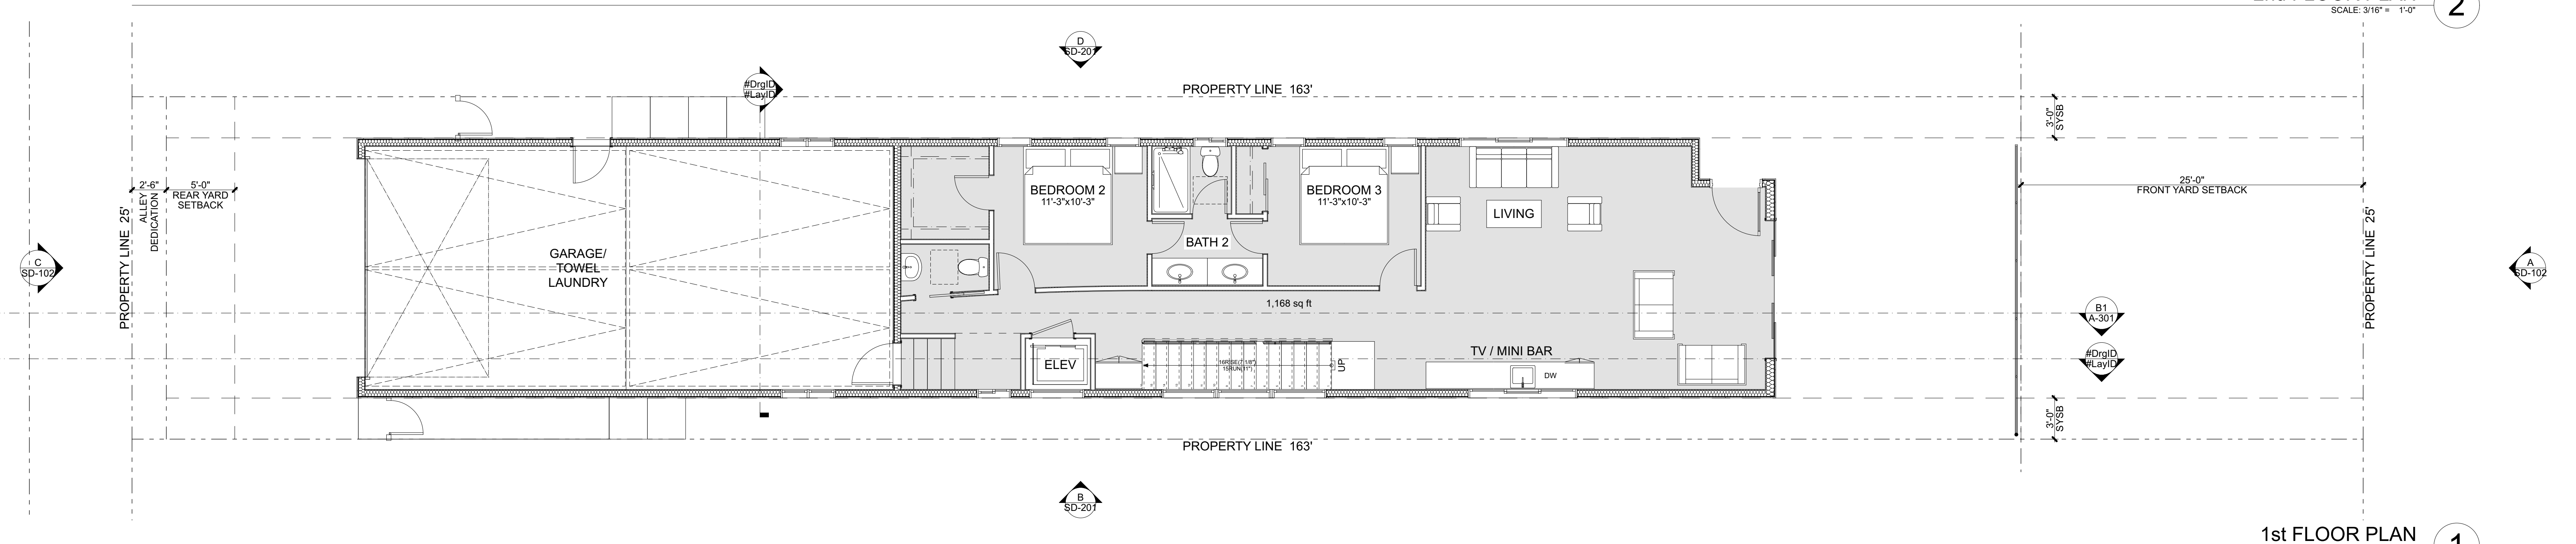

1st FLOOR PLAN

SCALE: 3/16" = 1'-0"


1

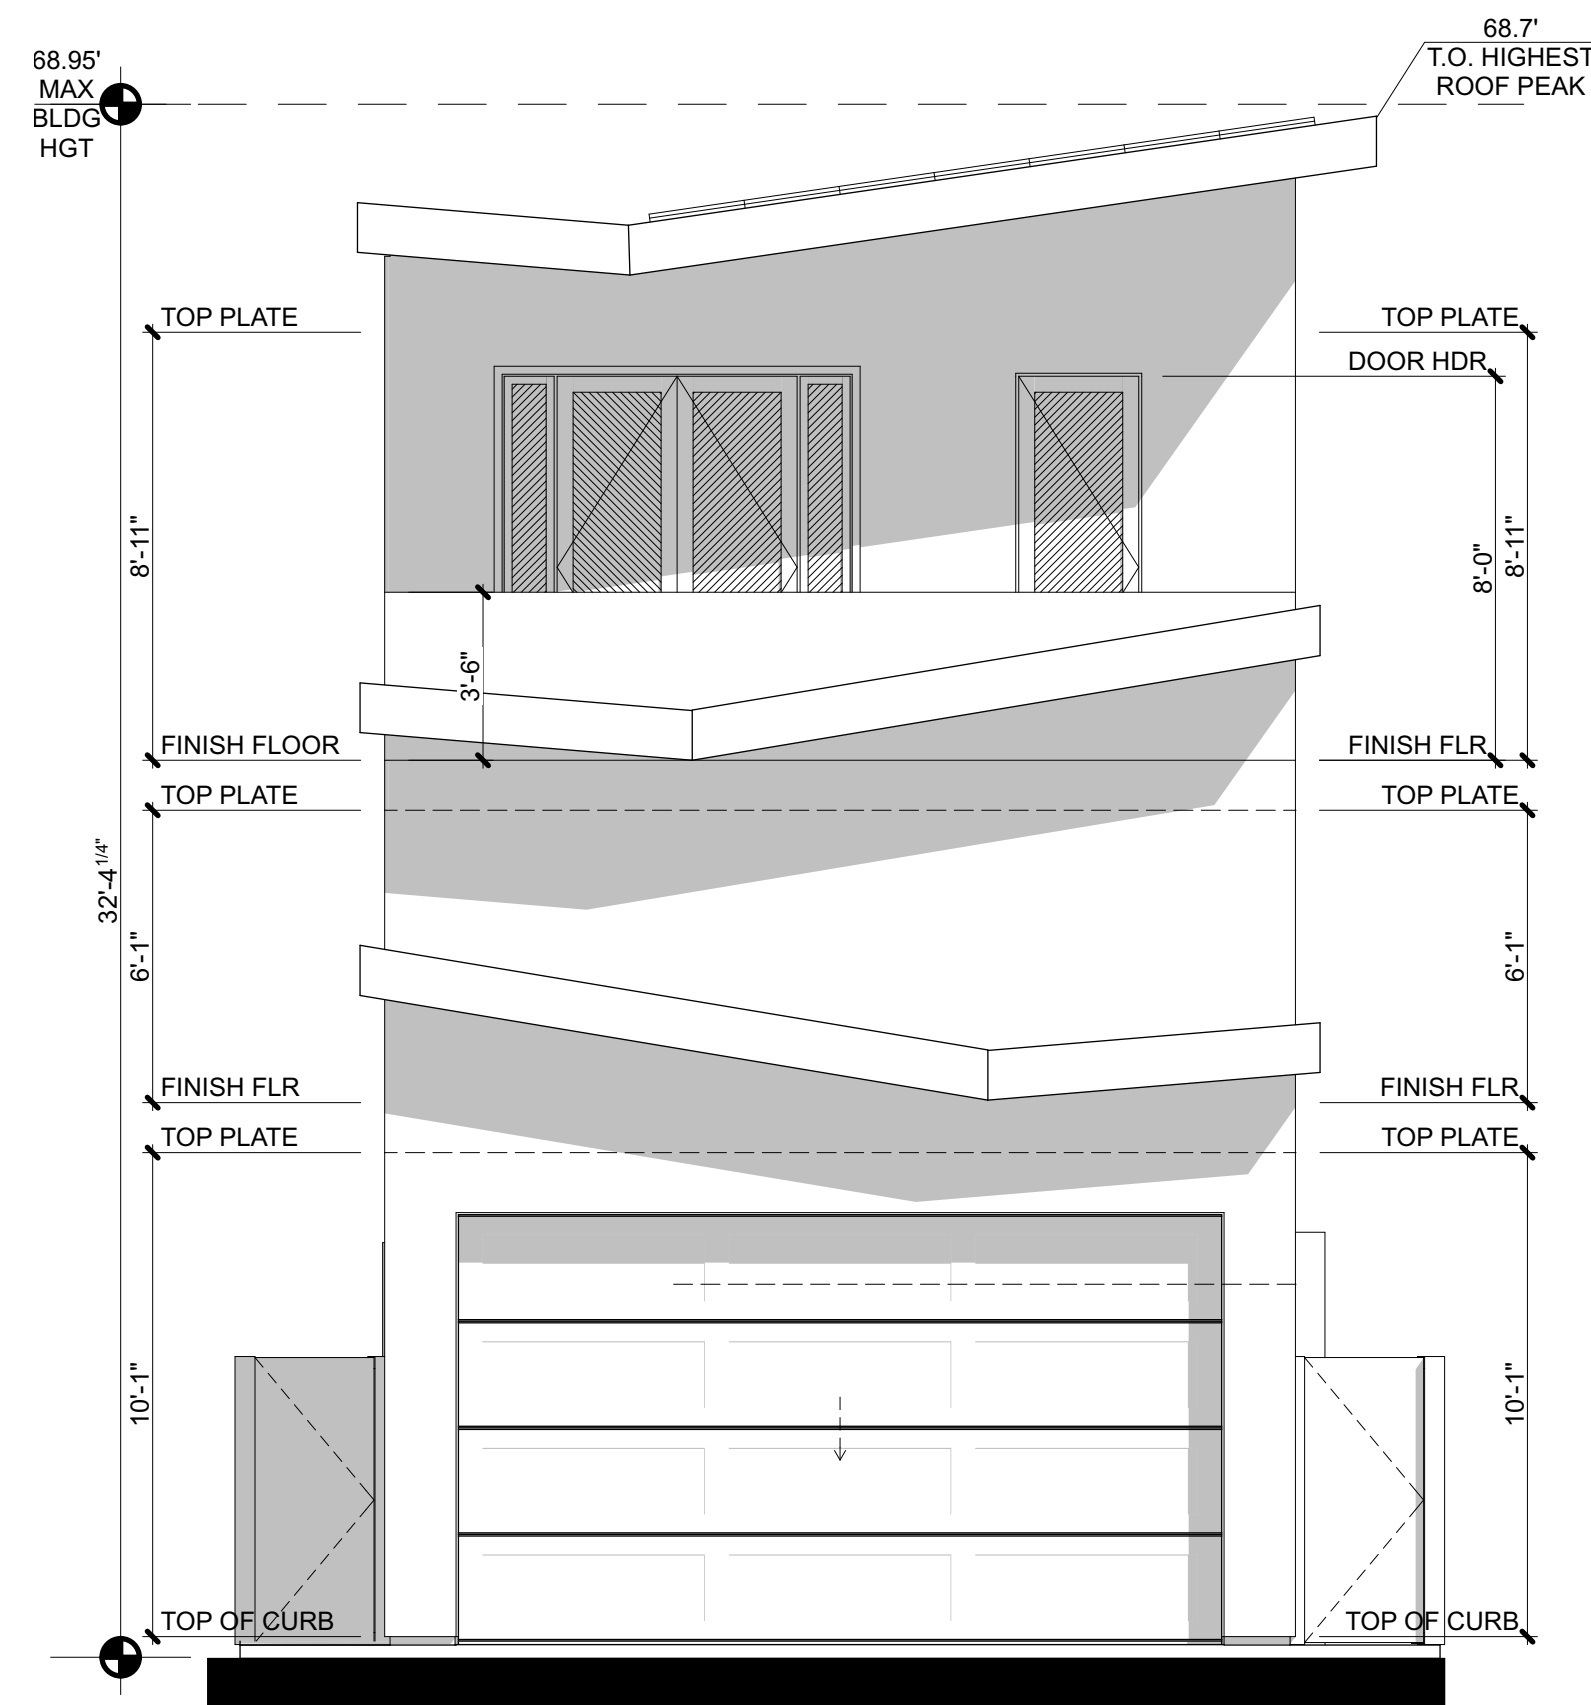

REAR ELEVATION

SCALE: 1/4" = 1'-0"


C

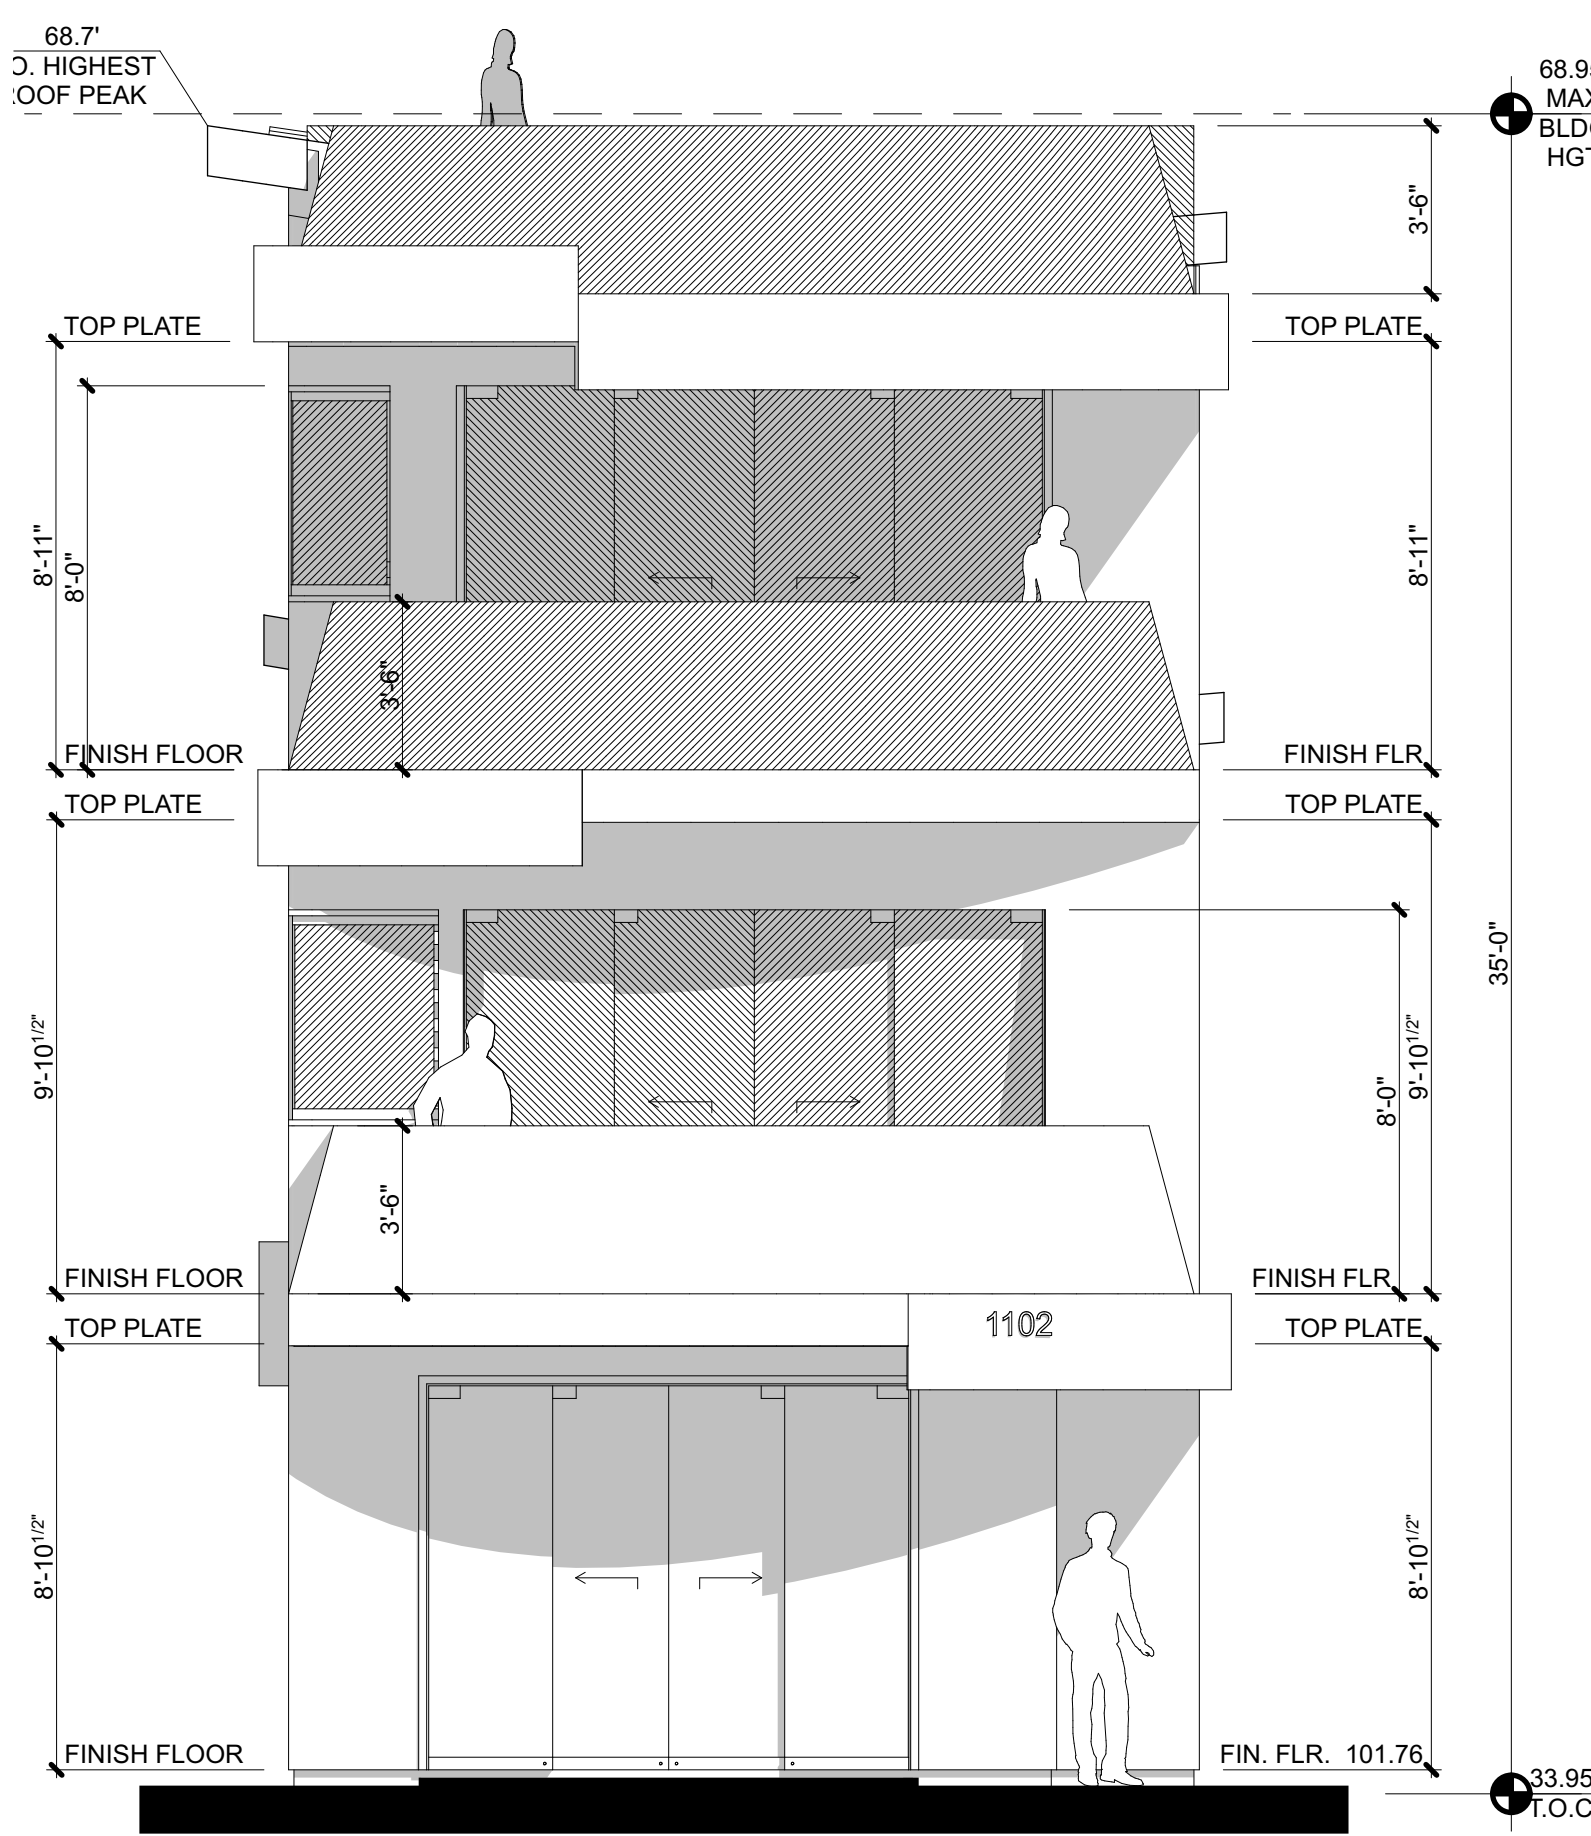

FRONT ELEVATION

SCALE: 1/4" = 1'-0"


A

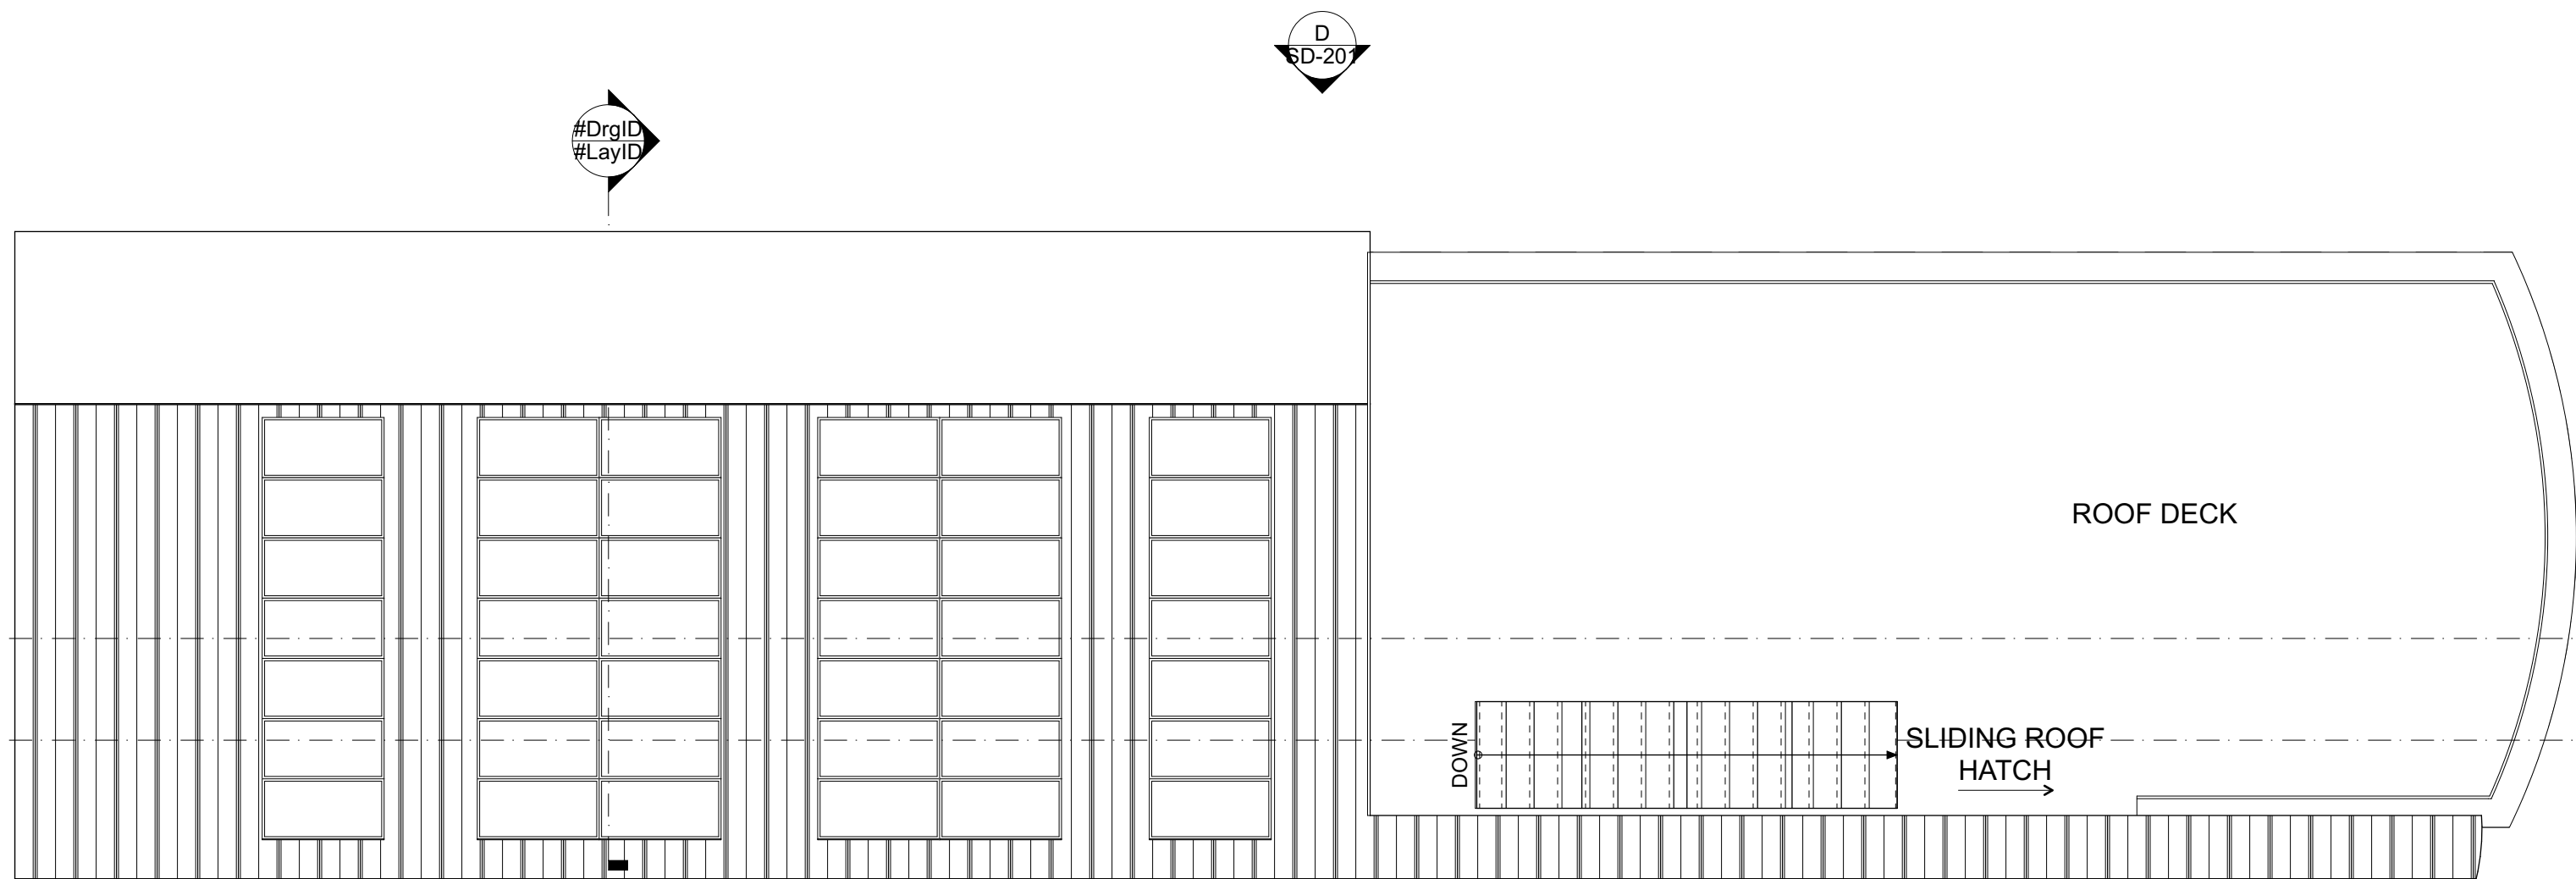

ROOF PLAN


SCALE: 3/16" = 1'-0"

1

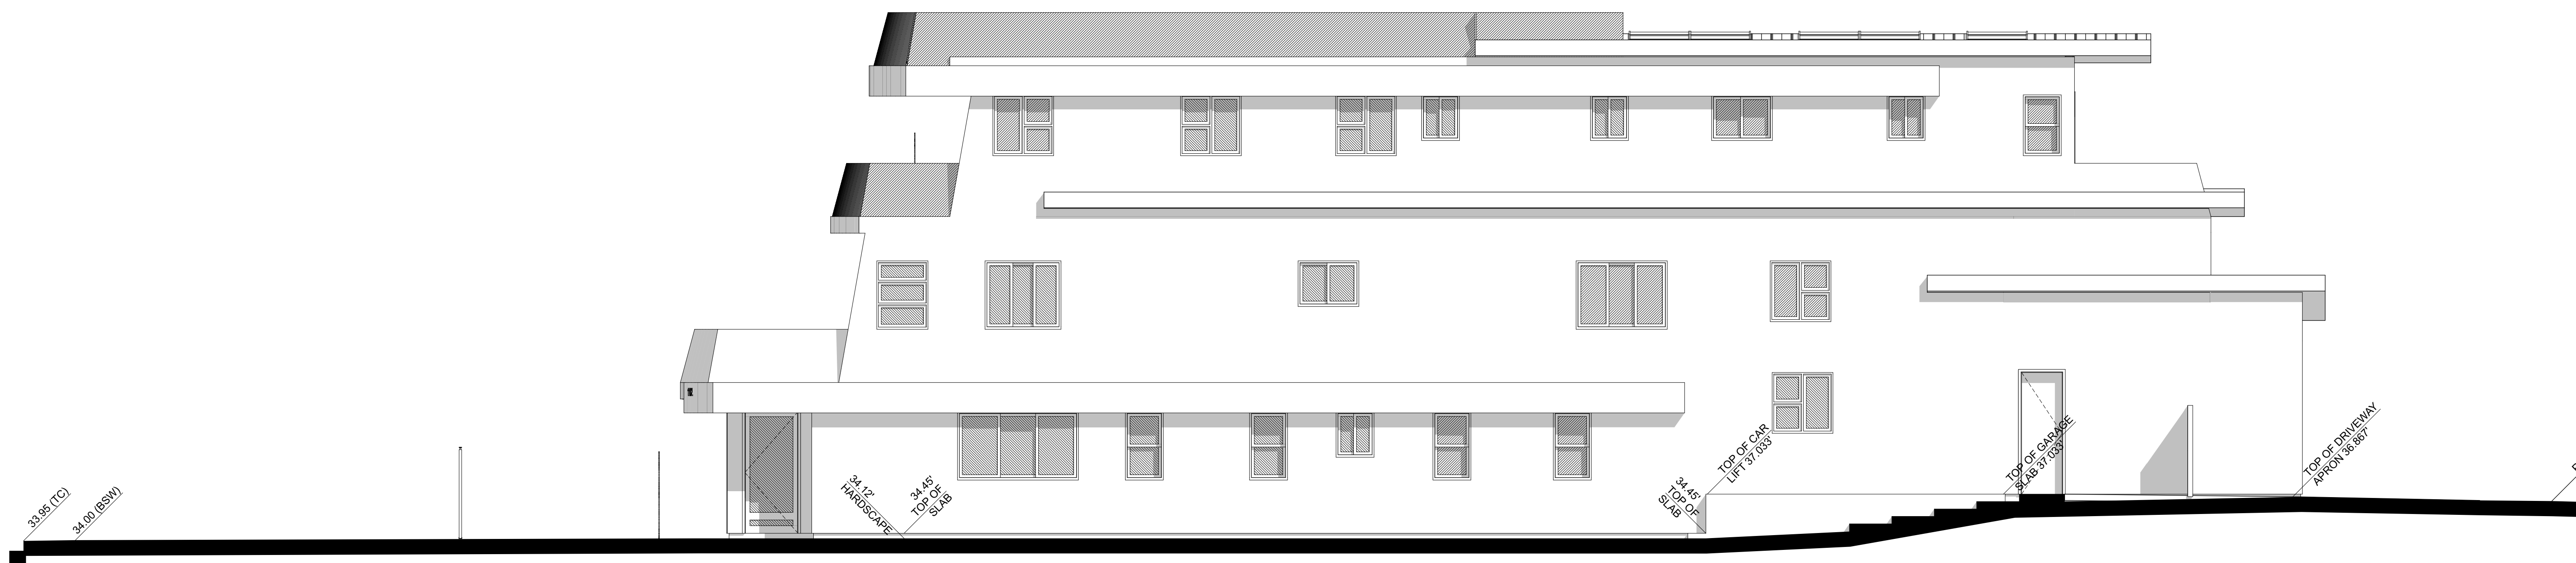


RIGHT ELEVATION
SCALE: 3/16" = 1'-0"

D

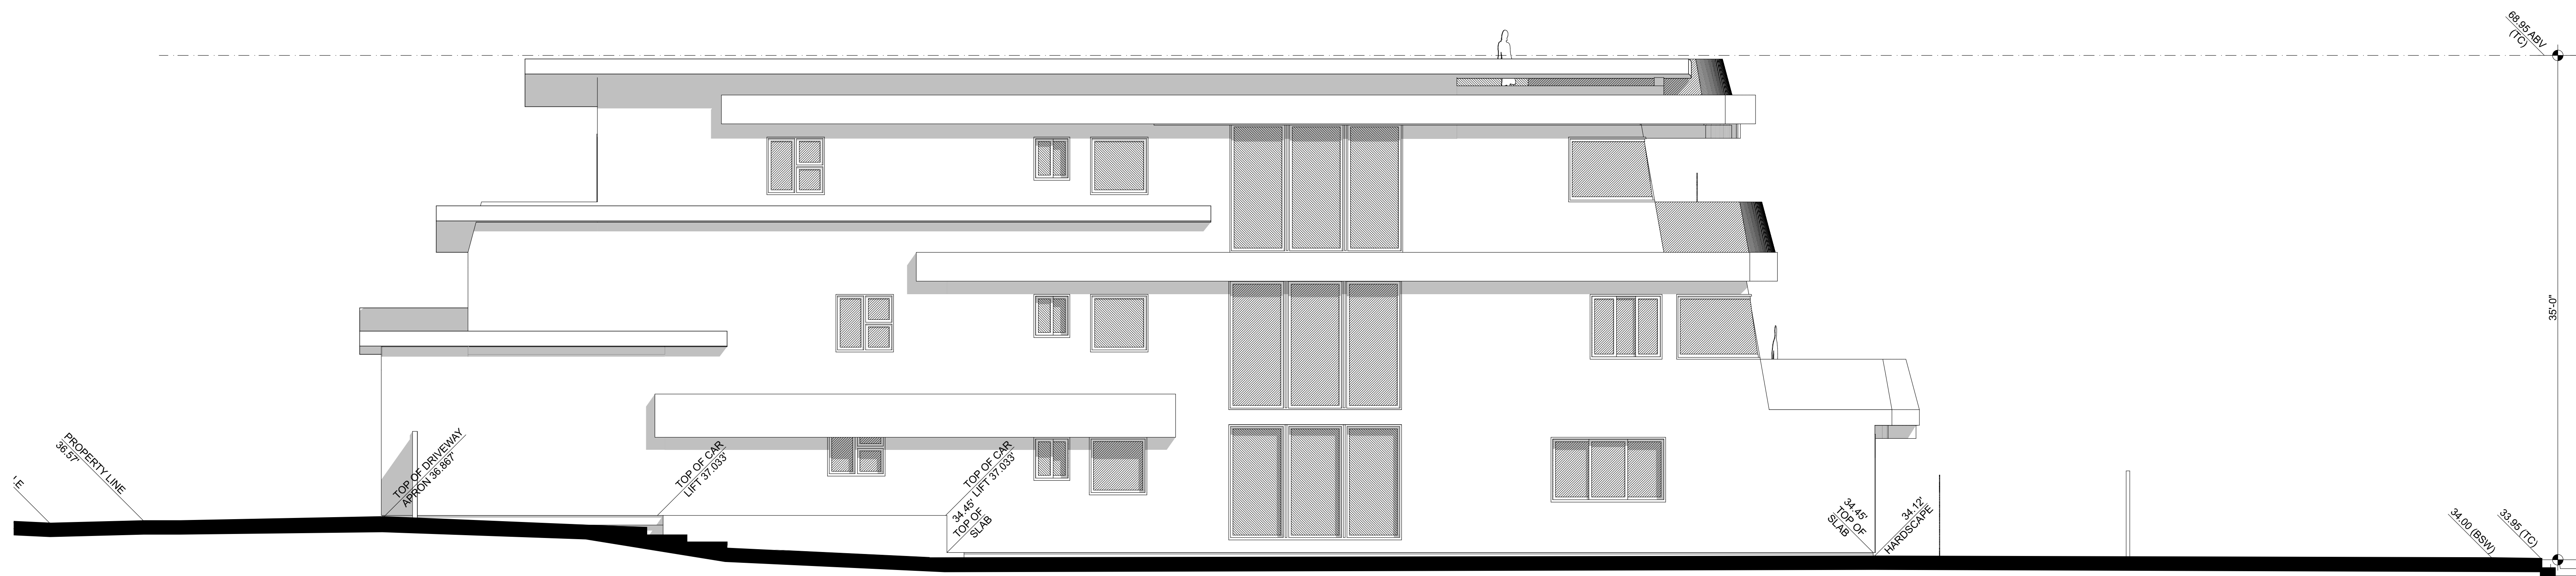

LEFT ELEVATION
SCALE: 3/16" = 1'-0"

B

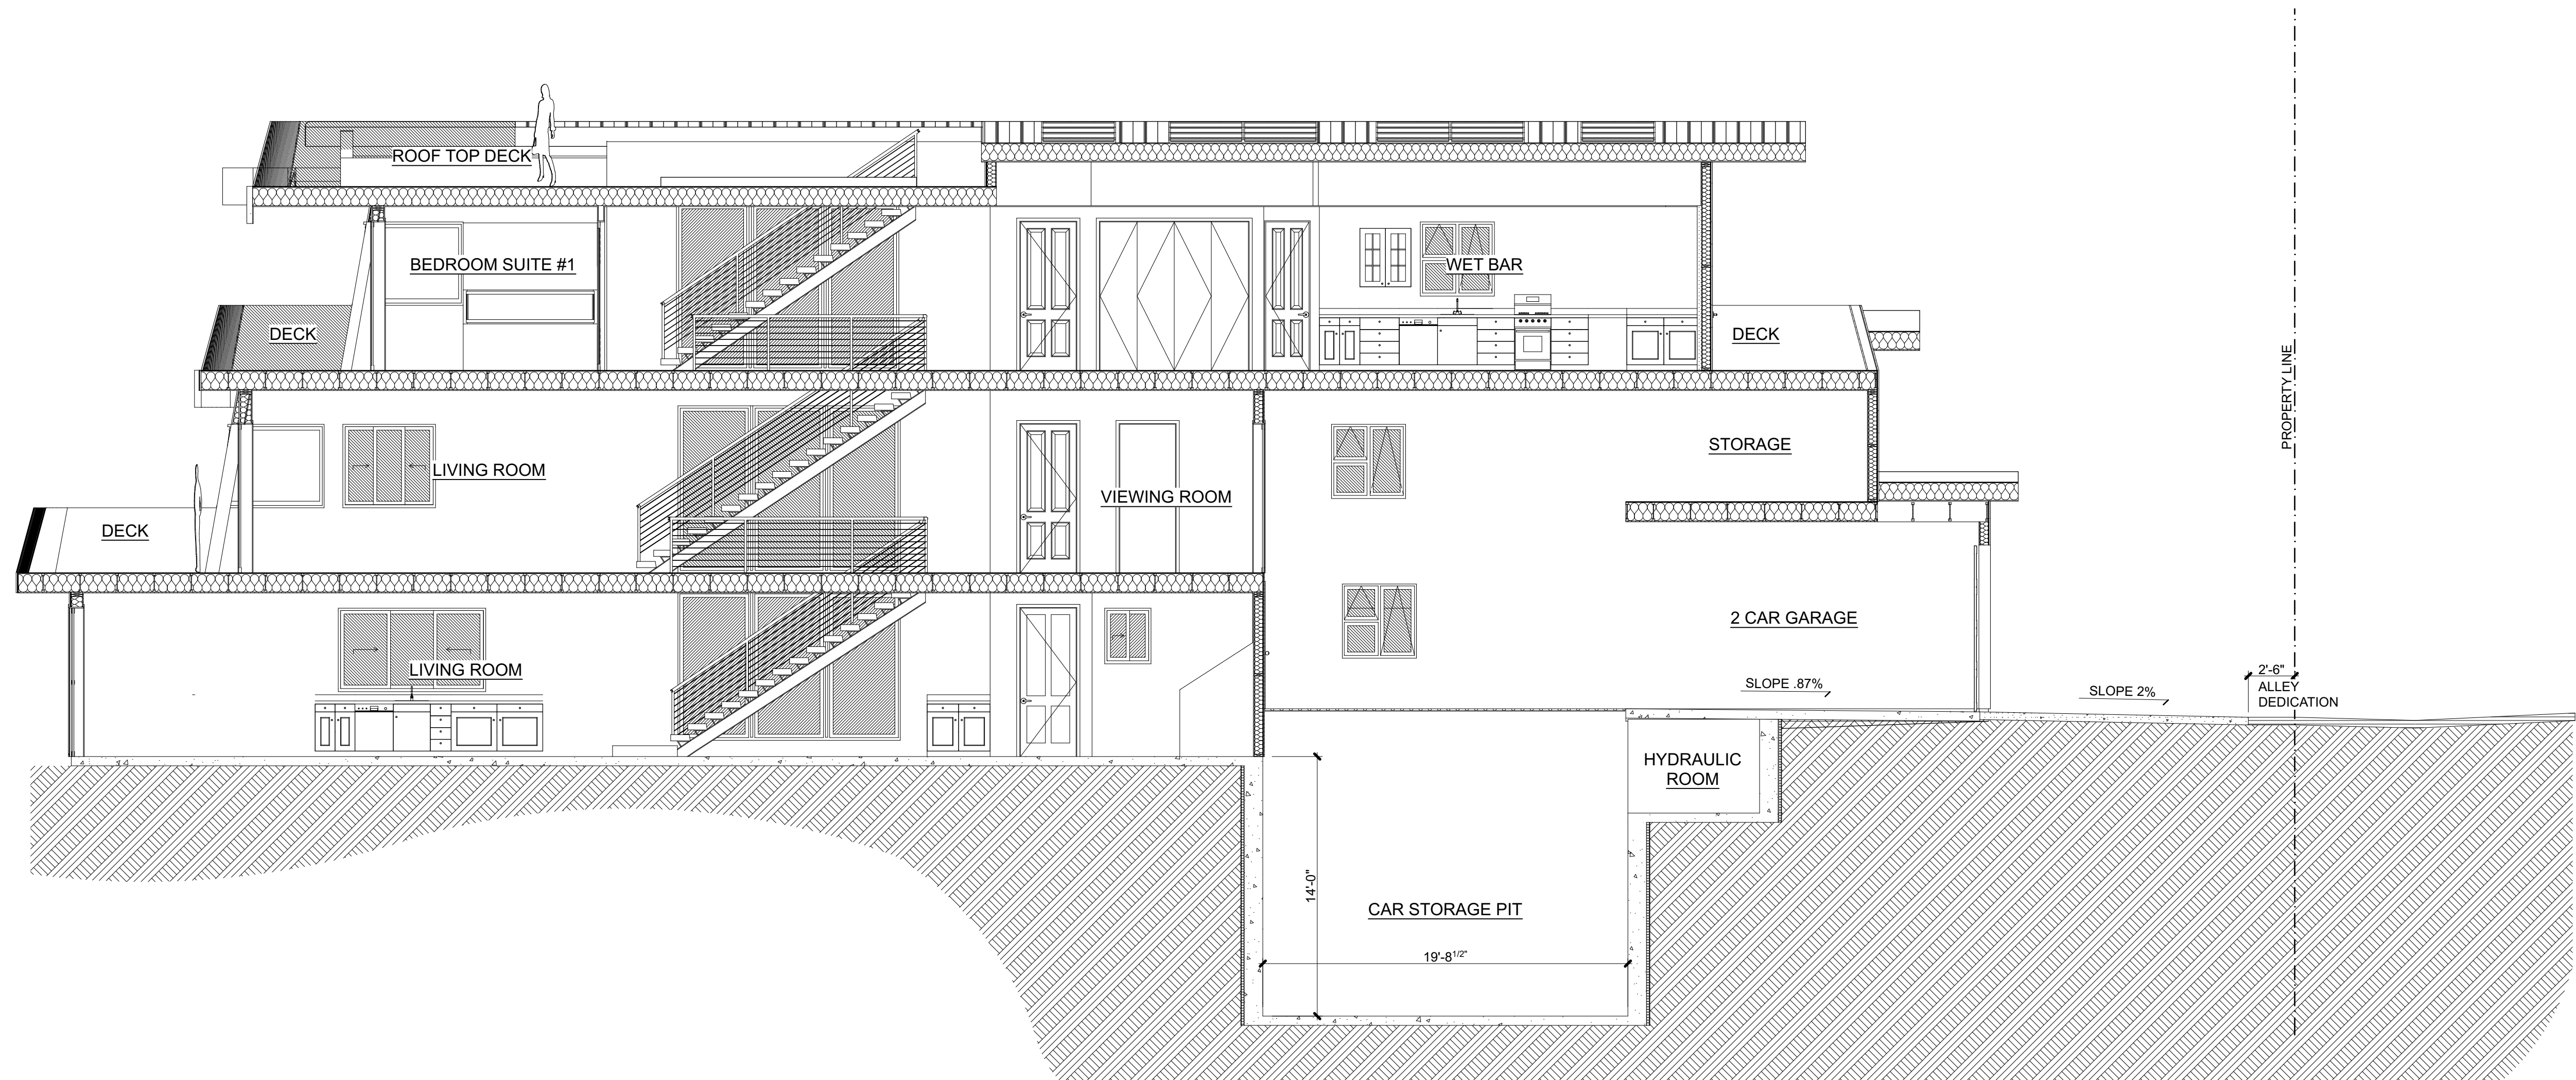

SECTION
SCALE: 3/16" = 1'-0"

B1