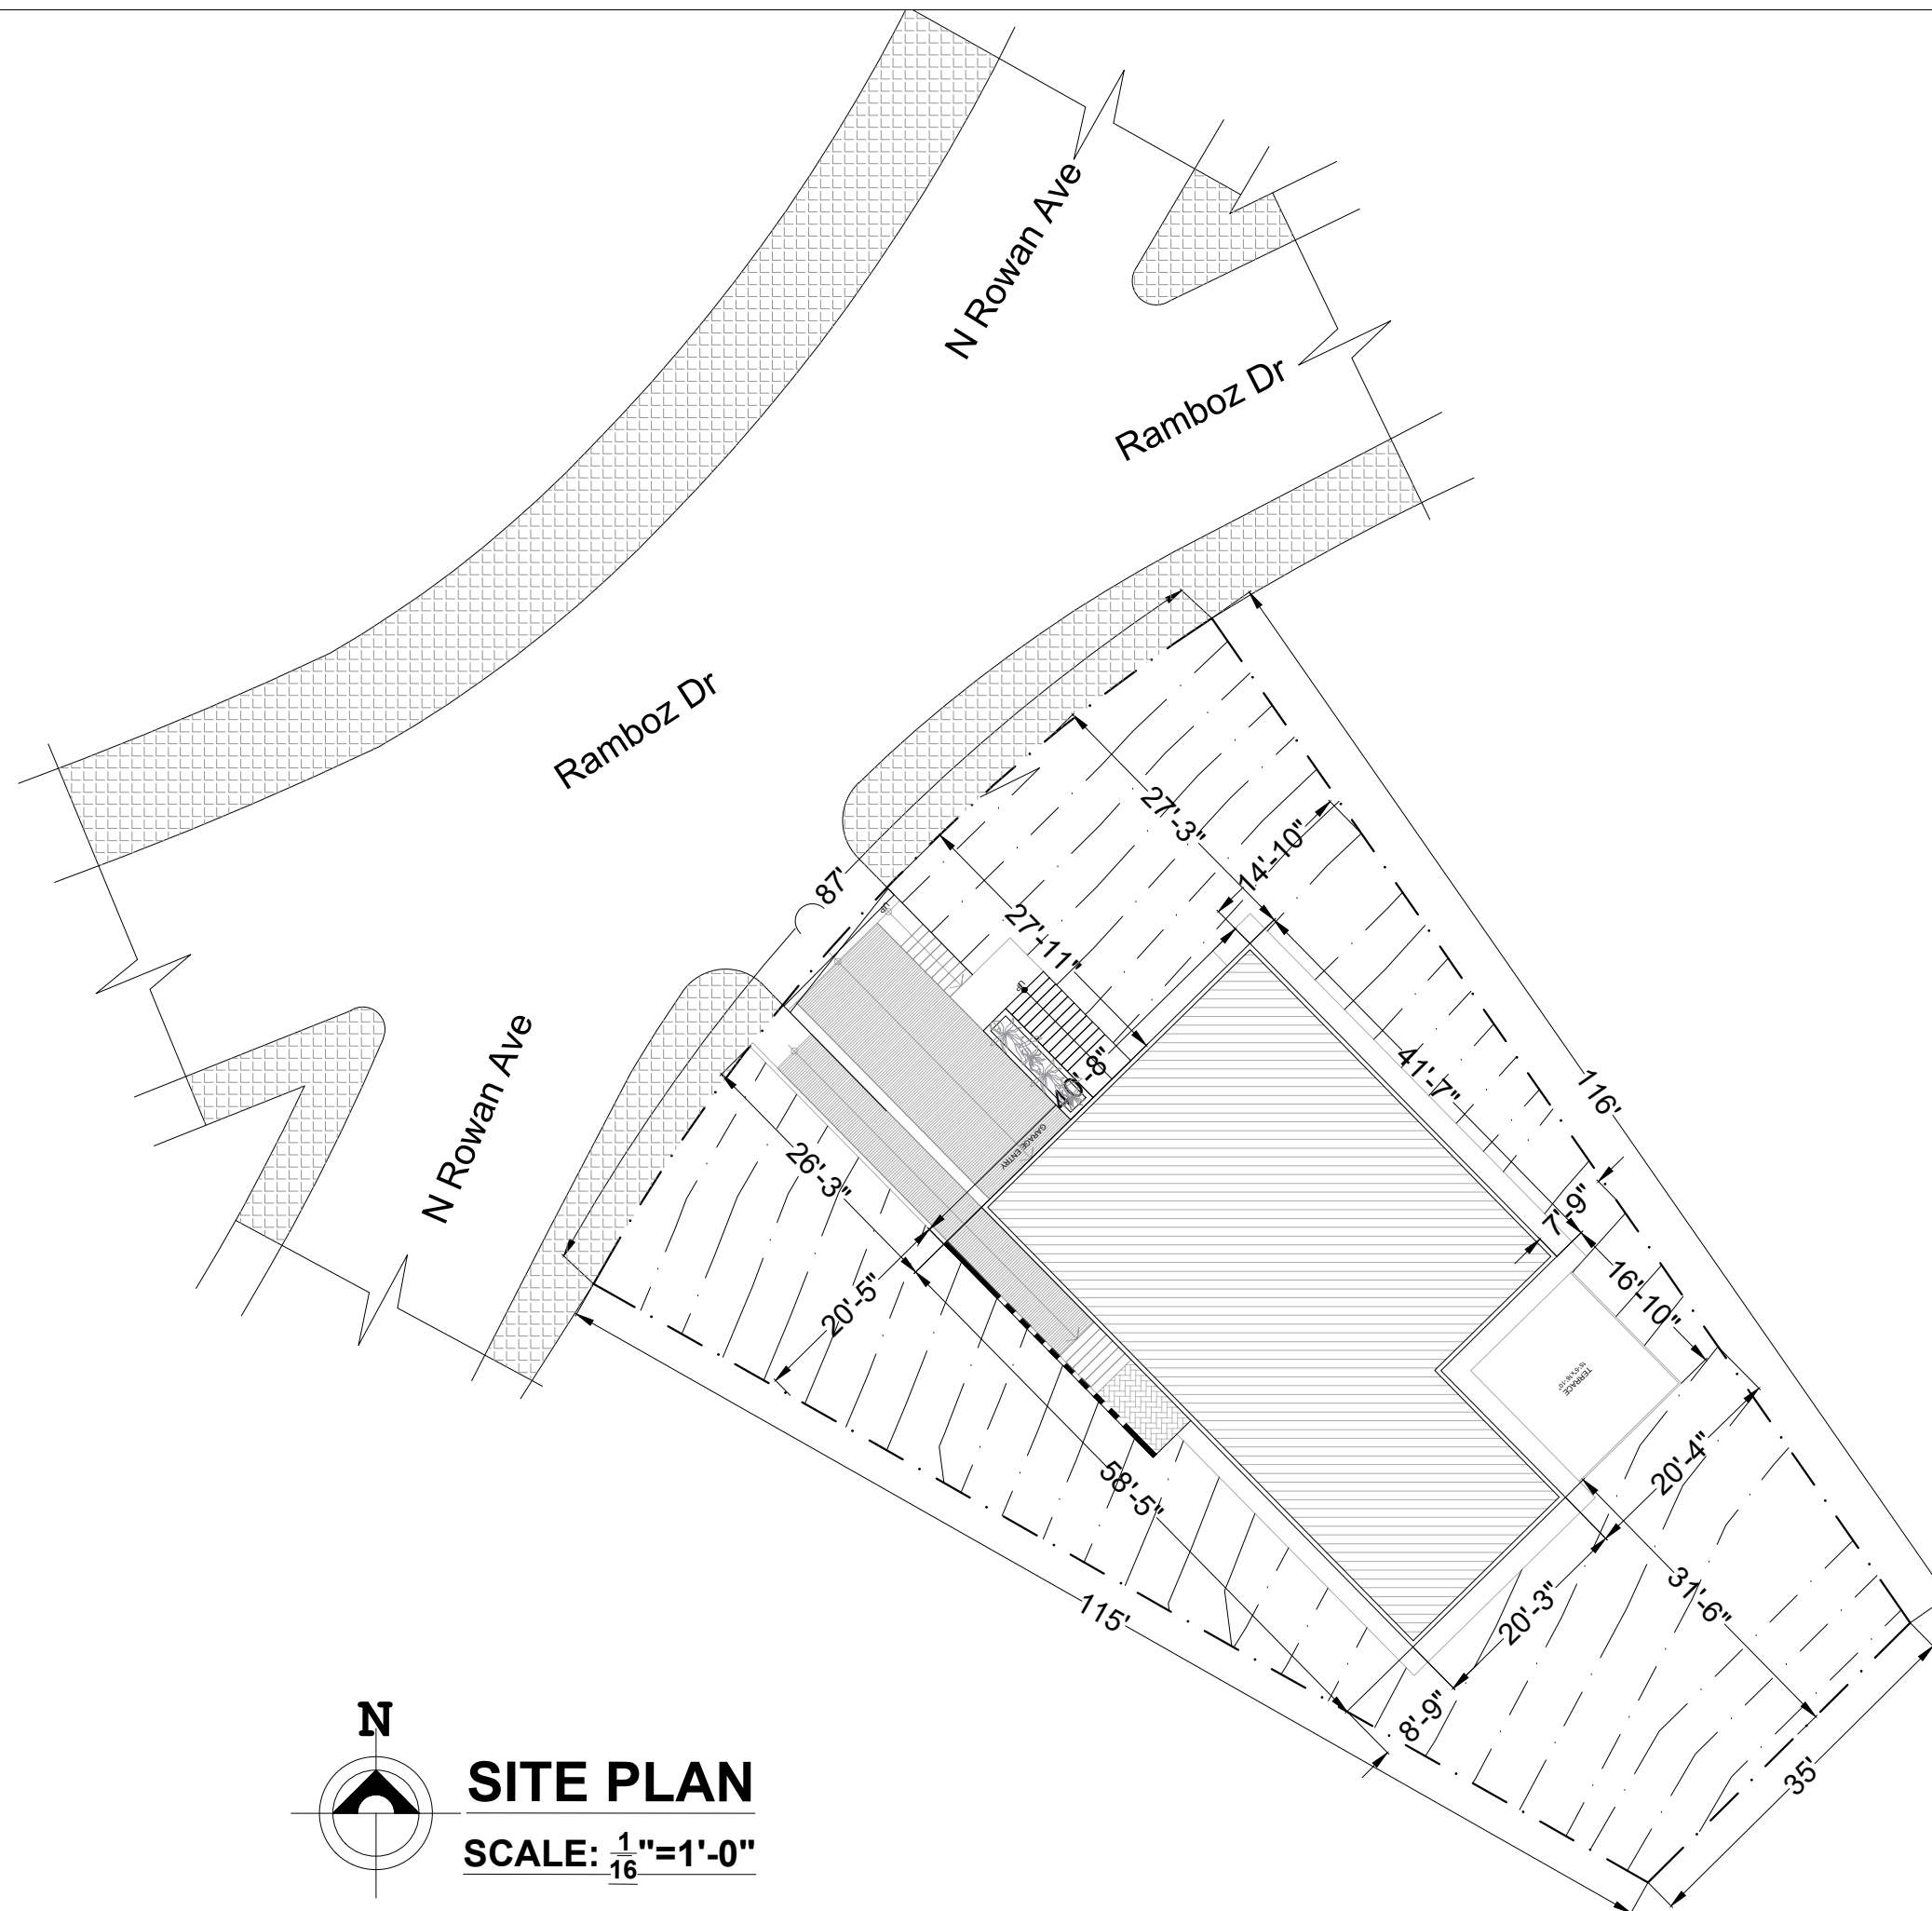


SITE PLAN
SCALE: $\frac{1}{16}" = 1'-0"$

CONTRACTOR:

UPLIFT REMODELING

9350 WILSHIRE BLVD STE
203-K52, BEVERLY HILLS CA
90212

OFFICE NUMBER (310) 564-4051

DESIGNER:

UZI MOSES

9350 WILSHIRE BLVD STE
203-K52, BEVERLY HILLS CA
90212

OFFICE NUMBER (310) 564-4051

PROJECT DESCRIPTION:

3608 RAMBOZ DR,
LOS ANGELES, CA 90063
(APN 5228-023-011)

PROJECT:

THREE STORIED BUILDING

DRAWING TITLE :

Site Plan

SUBMISSION DATE:

August 31, 2025

REVISIONS:

No.	Date	Description
01.	-	-
02.	-	-
03.	-	-


DRAWN BY: Masud Rana

SCALE: as shown

AREA: 7,122 Sqft

DWG #:

A1 OF 8

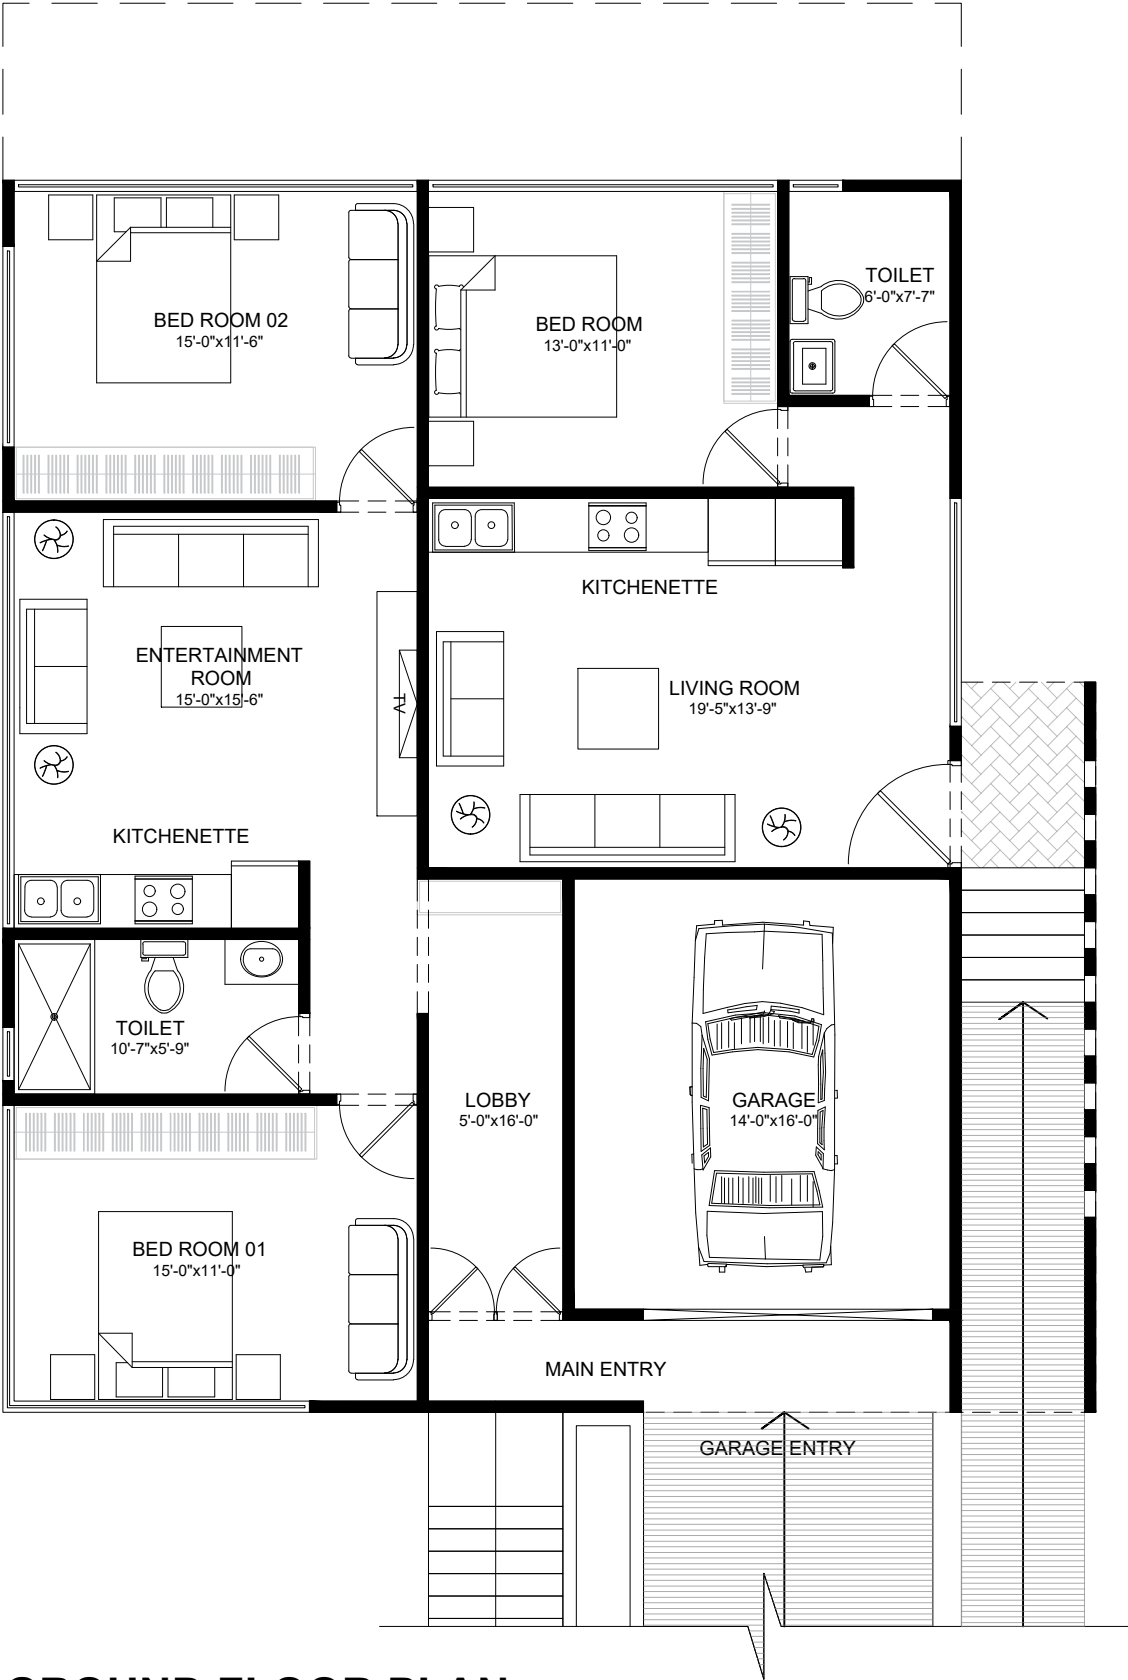

GROUND FLOOR PLAN

SCALE: $\frac{1}{8}$ " = 1'-0"

CONTRACTOR:

UPLIFT REMODELING

9350 WILSHIRE BLVD STE
203-K52, BEVERLY HILLS CA
90212

OFFICE NUMBER (310) 564-4051

DESIGNER:

UZI MOSES

9350 WILSHIRE BLVD STE
203-K52, BEVERLY HILLS CA
90212

OFFICE NUMBER (310) 564-4051

PROJECT DESCRIPTION:

3608 RAMBOZ DR,
LOS ANGELES, CA 90063
(APN 5228-023-011)

PROJECT:

THREE STORIED BUILDING

DRAWING TITLE :

Ground Floor Plan

SUBMISSION DATE:

August 31, 2025

REVISIONS:

No.	Date	Description
01.	-	-
02.	-	-
03.	-	-


DRAWN BY: Masud Rana

SCALE: as shown

AREA: 1,634 Sqft

DWG #:

A2 OF 8

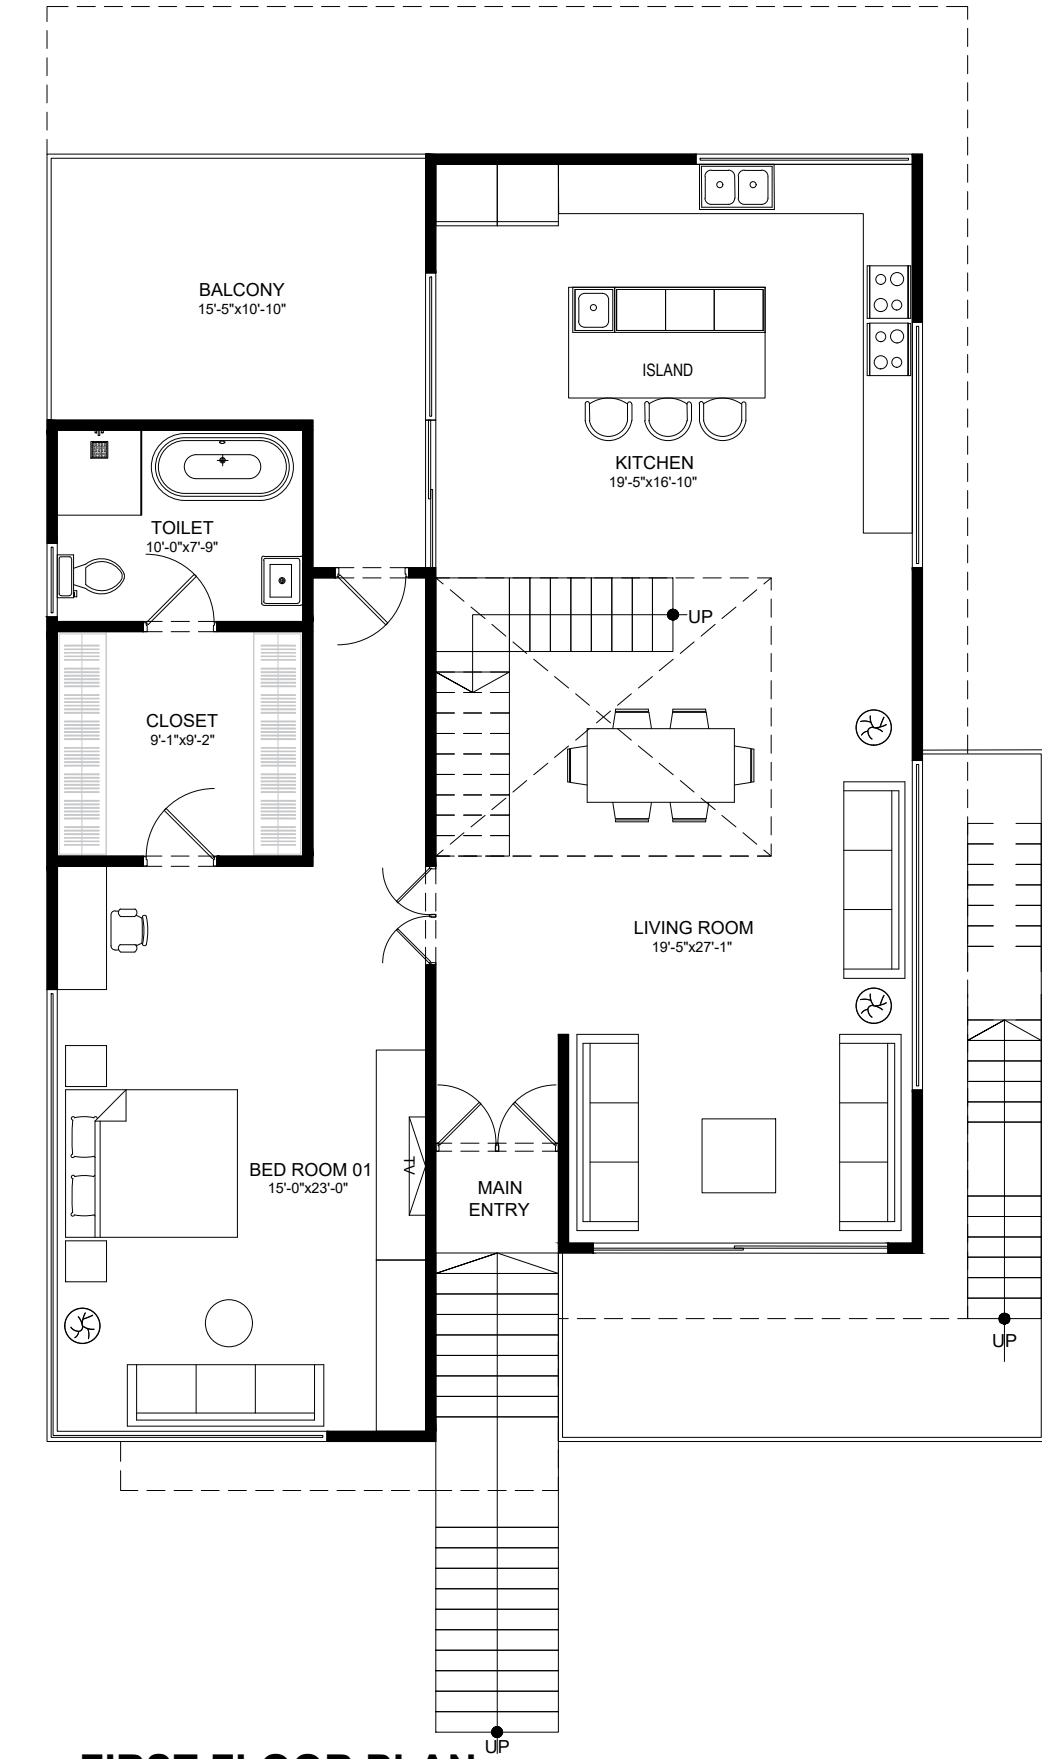

 **FIRST FLOOR PLAN**
SCALE: $\frac{1}{8}$ " = 1'-0"

CONTRACTOR:

UPLIFT REMODELING

9350 WILSHIRE BLVD STE
203-K52, BEVERLY HILLS CA
90212

OFFICE NUMBER (310) 564-4051

DESIGNER:

UZI MOSES

9350 WILSHIRE BLVD STE
203-K52, BEVERLY HILLS CA
90212

OFFICE NUMBER (310) 564-4051

PROJECT DESCRIPTION:

3608 RAMBOZ DR,
LOS ANGELES, CA 90063
(APN 5228-023-011)

PROJECT:

THREE STORIED BUILDING

DRAWING TITLE :

First Floor Plan

SUBMISSION DATE:

August 31, 2025

REVISIONS:

No.	Date	Description
01.	-	-
02.	-	-
03.	-	-


DRAWN BY: Masud Rana

SCALE: as shown

AREA: 1,971 Sqft

DWG #:

A3 OF 8

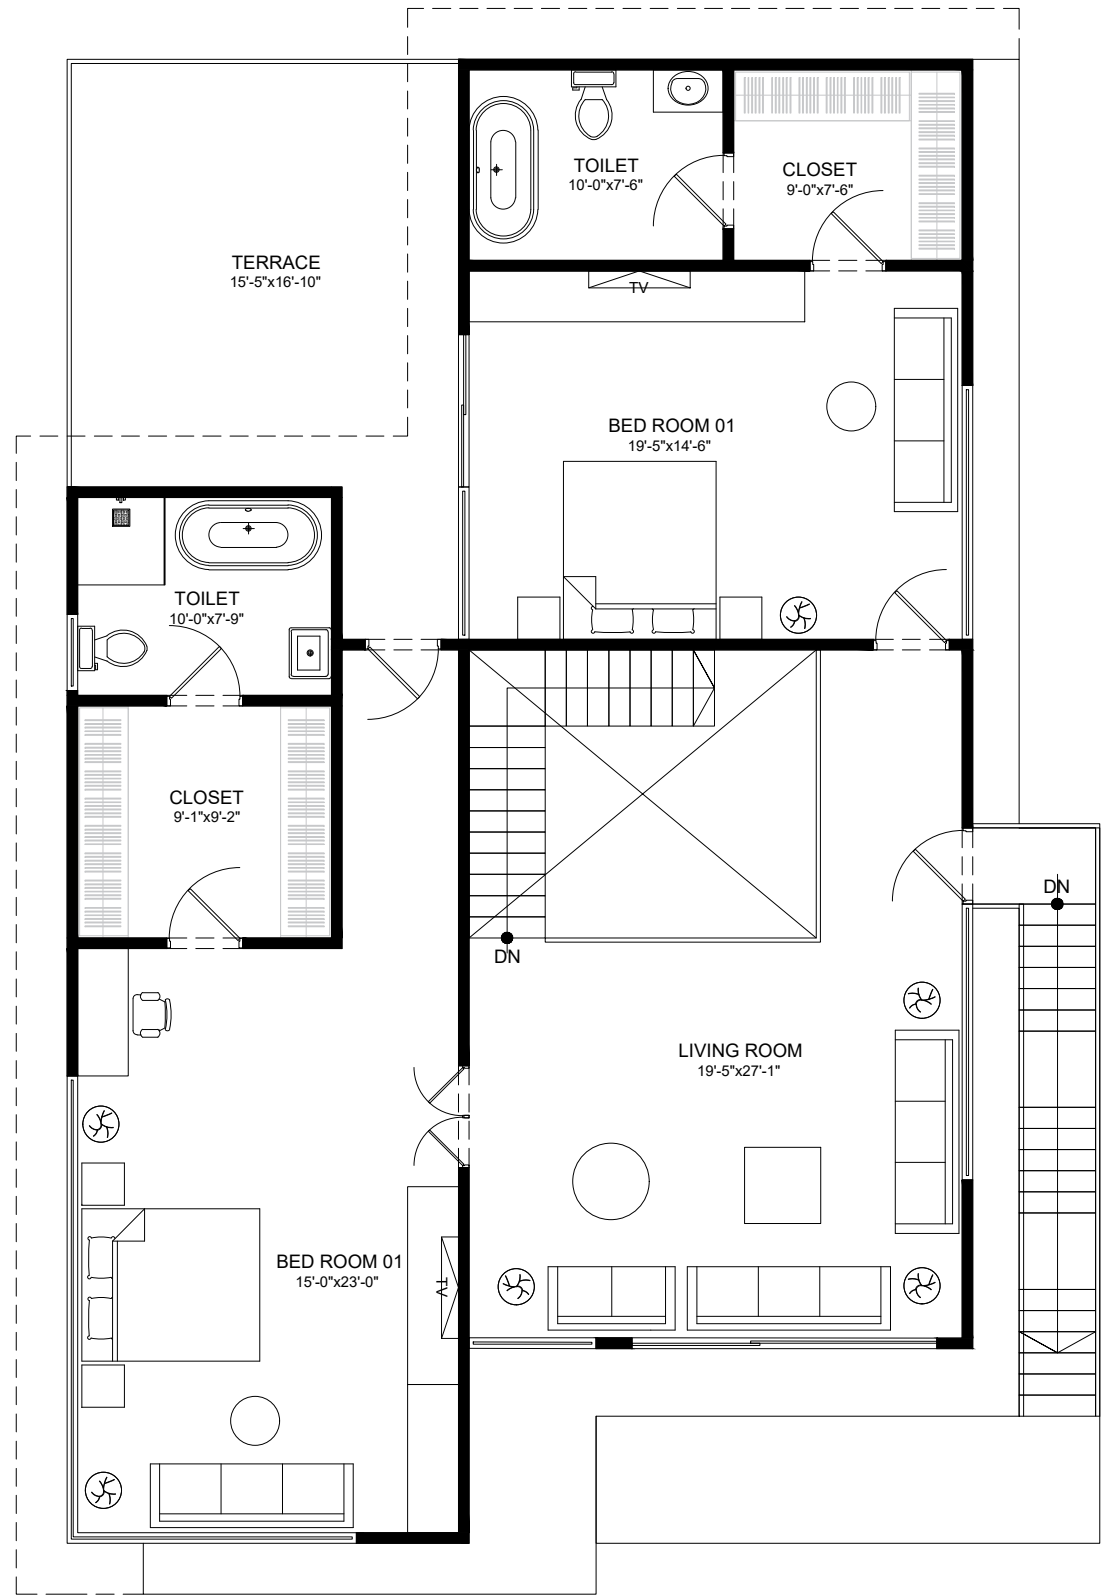

SECOND FLOOR PLAN

SCALE: $\frac{1}{8}$ " = 1'-0"

CONTRACTOR:

UPLIFT REMODELING

9350 WILSHIRE BLVD STE
203-K52, BEVERLY HILLS CA
90212

OFFICE NUMBER (310) 564-4051

DESIGNER:

UZI MOSES

9350 WILSHIRE BLVD STE
203-K52, BEVERLY HILLS CA
90212

OFFICE NUMBER (310) 564-4051

PROJECT DESCRIPTION:

3608 RAMBOZ DR,
LOS ANGELES, CA 90063
(APN 5228-023-011)

PROJECT:

THREE STORIED BUILDING

DRAWING TITLE :

Second Floor Plan

SUBMISSION DATE:

August 31, 2025

REVISIONS:

No.	Date	Description
01.	-	-
02.	-	-
03.	-	-

DRAWN BY: Masud Rana

SCALE: as shown

AREA: 2,142 Sqft

DWG #:

A4 OF 8

ROOF TOP

+38'-6"

SECOND FLOOR

+28'-6"

FIRST FLOOR

+18'-6"

GL

+8'-6"

EGL

+5'-0"



FRONT ELEVATION

SCALE: $\frac{1}{8}$ " = 1'-0"

CONTRACTOR:

UPLIFT REMODELING

9350 WILSHIRE BLVD STE
203-K52, BEVERLY HILLS CA
90212

OFFICE NUMBER (310) 564-4051

DESIGNER:

UZI MOSES

9350 WILSHIRE BLVD STE
203-K52, BEVERLY HILLS CA
90212

OFFICE NUMBER (310) 564-4051

PROJECT DESCRIPTION:

3608 RAMBOZ DR,
LOS ANGELES, CA 90063
(APN 5228-023-011)

PROJECT:

THREE STORIED BUILDING

DRAWING TITLE :

Front Elevation

SUBMISSION DATE:

August 31, 2025

REVISIONS:

No.	Date	Description
01.	-	-
02.	-	-
03.	-	-


DRAWN BY: Masud Rana

SCALE: as shown

AREA:

DWG #:


A5 OF 8

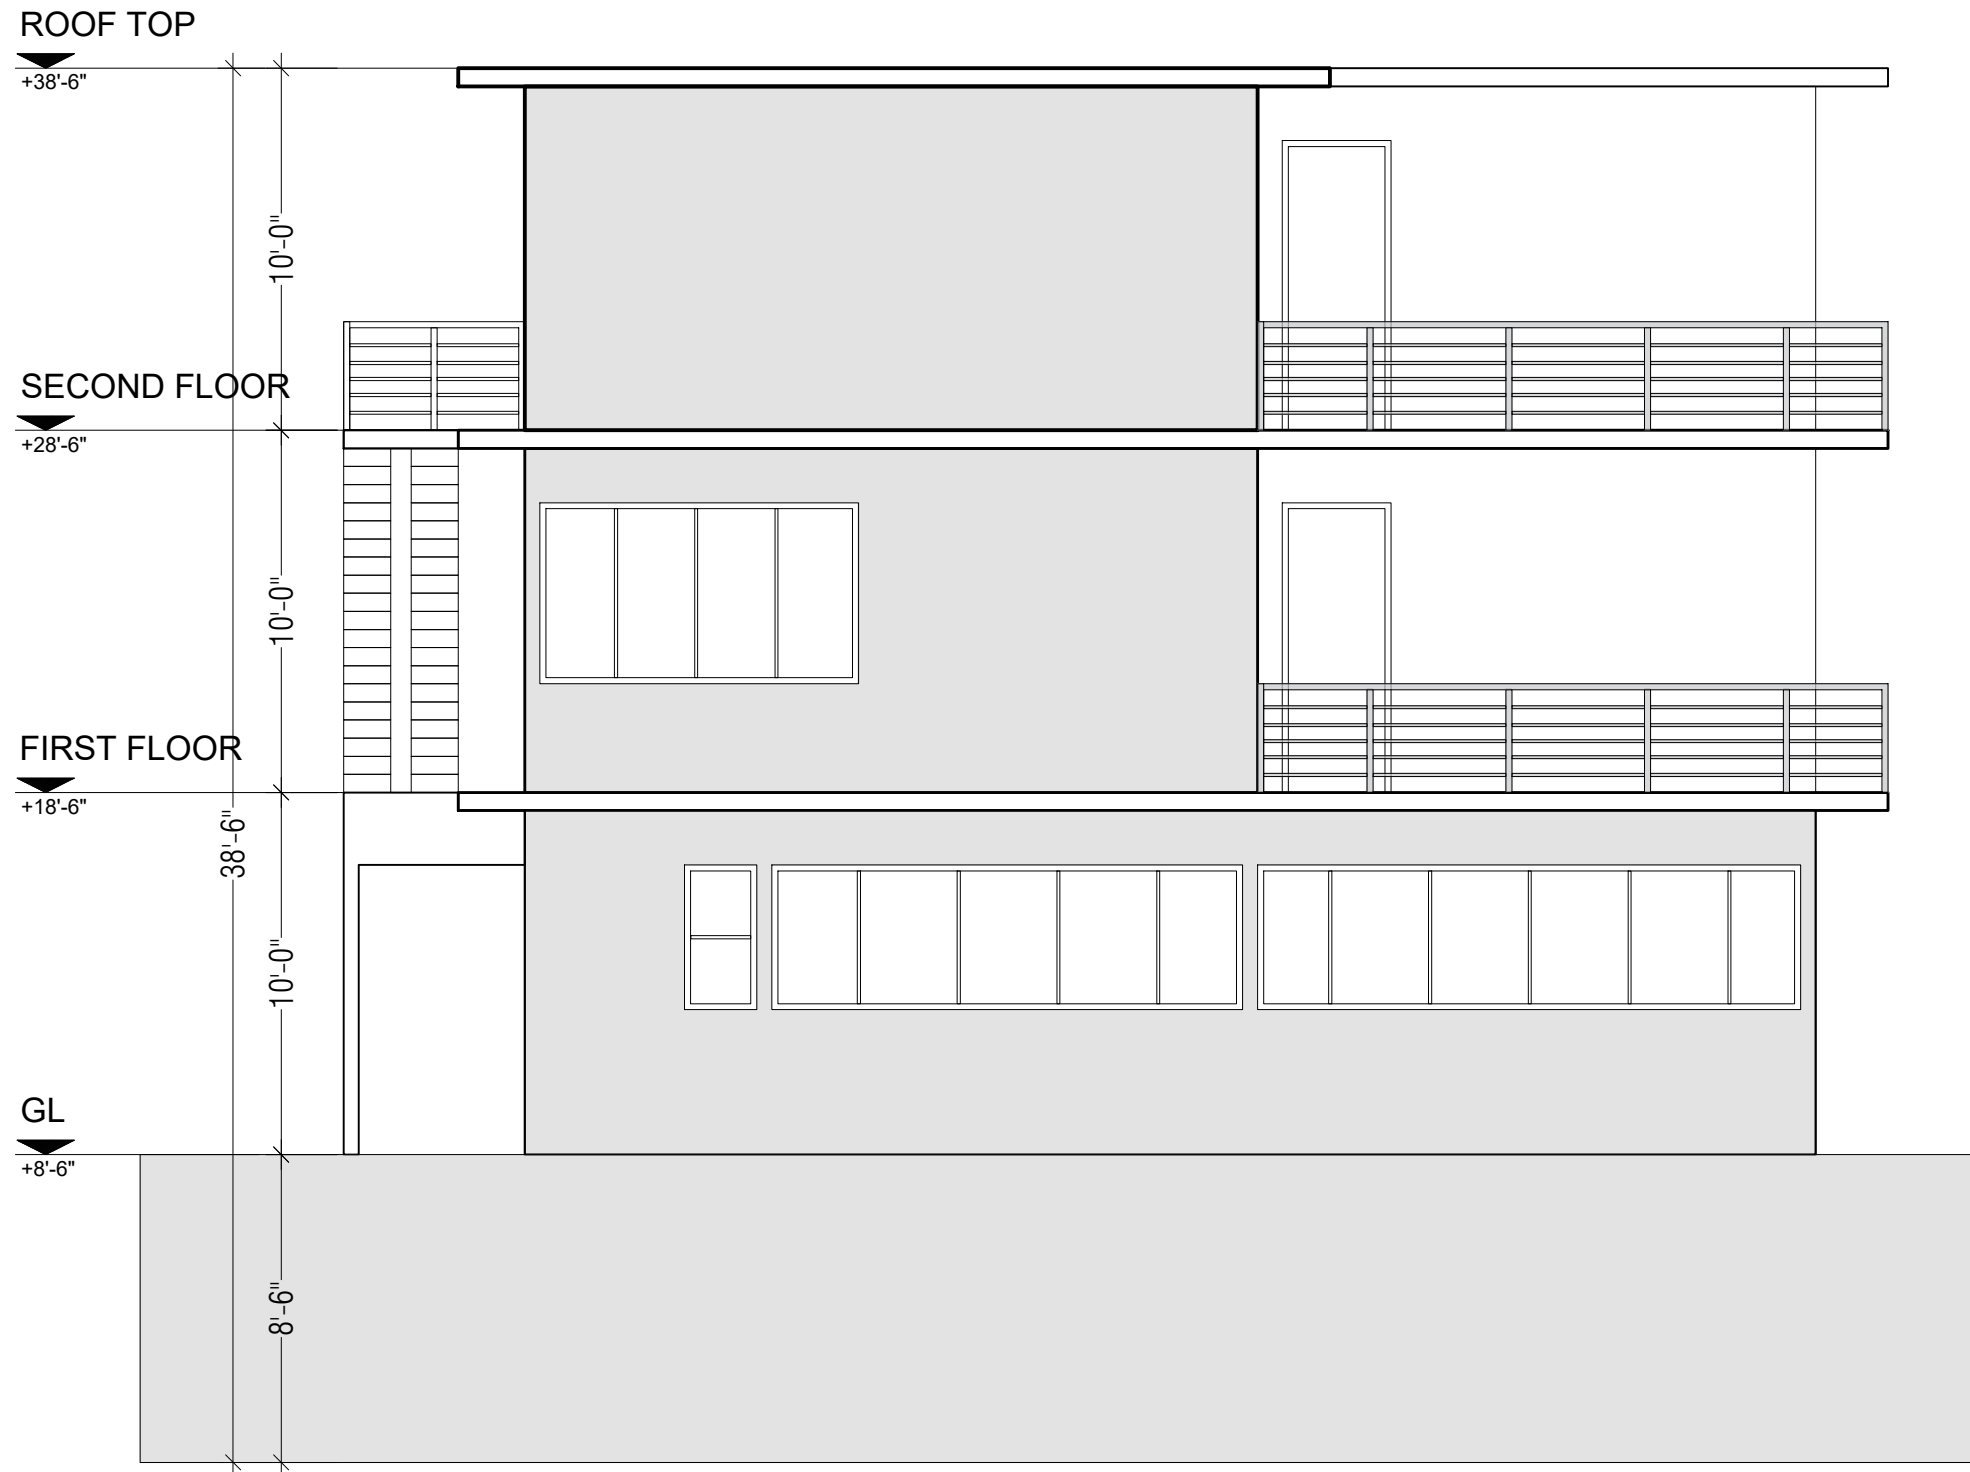

REAR ELEVATION

SCALE: $\frac{1}{8}$ " = 1'-0"

CONTRACTOR:												
UPLIFT REMODELING 9350 WILSHIRE BLVD STE 203-K52, BEVERLY HILLS CA 90212 OFFICE NUMBER (310) 564-4051												
DESIGNER:												
UZI MOSES 9350 WILSHIRE BLVD STE 203-K52, BEVERLY HILLS CA 90212 OFFICE NUMBER (310) 564-4051												
PROJECT DESCRIPTION:												
3608 RAMBOZ DR, LOS ANGELES, CA 90063 (APN 5228-023-011)												
PROJECT:												
THREE STORIED BUILDING												
DRAWING TITLE :												
Rear Elevation												
SUBMISSION DATE:												
August 31, 2025												
REVISIONS:												
<table><thead><tr><th>No.</th><th>Date</th><th>Description</th></tr></thead><tbody><tr><td>01.</td><td>-</td><td>-</td></tr><tr><td>02.</td><td>-</td><td>-</td></tr><tr><td>03.</td><td>-</td><td>-</td></tr></tbody></table>	No.	Date	Description	01.	-	-	02.	-	-	03.	-	-
No.	Date	Description										
01.	-	-										
02.	-	-										
03.	-	-										
DRAWN BY: Masud Rana												
SCALE: as shown												
AREA: 2,142 Sqft												
DWG #:												
A6 OF 8												

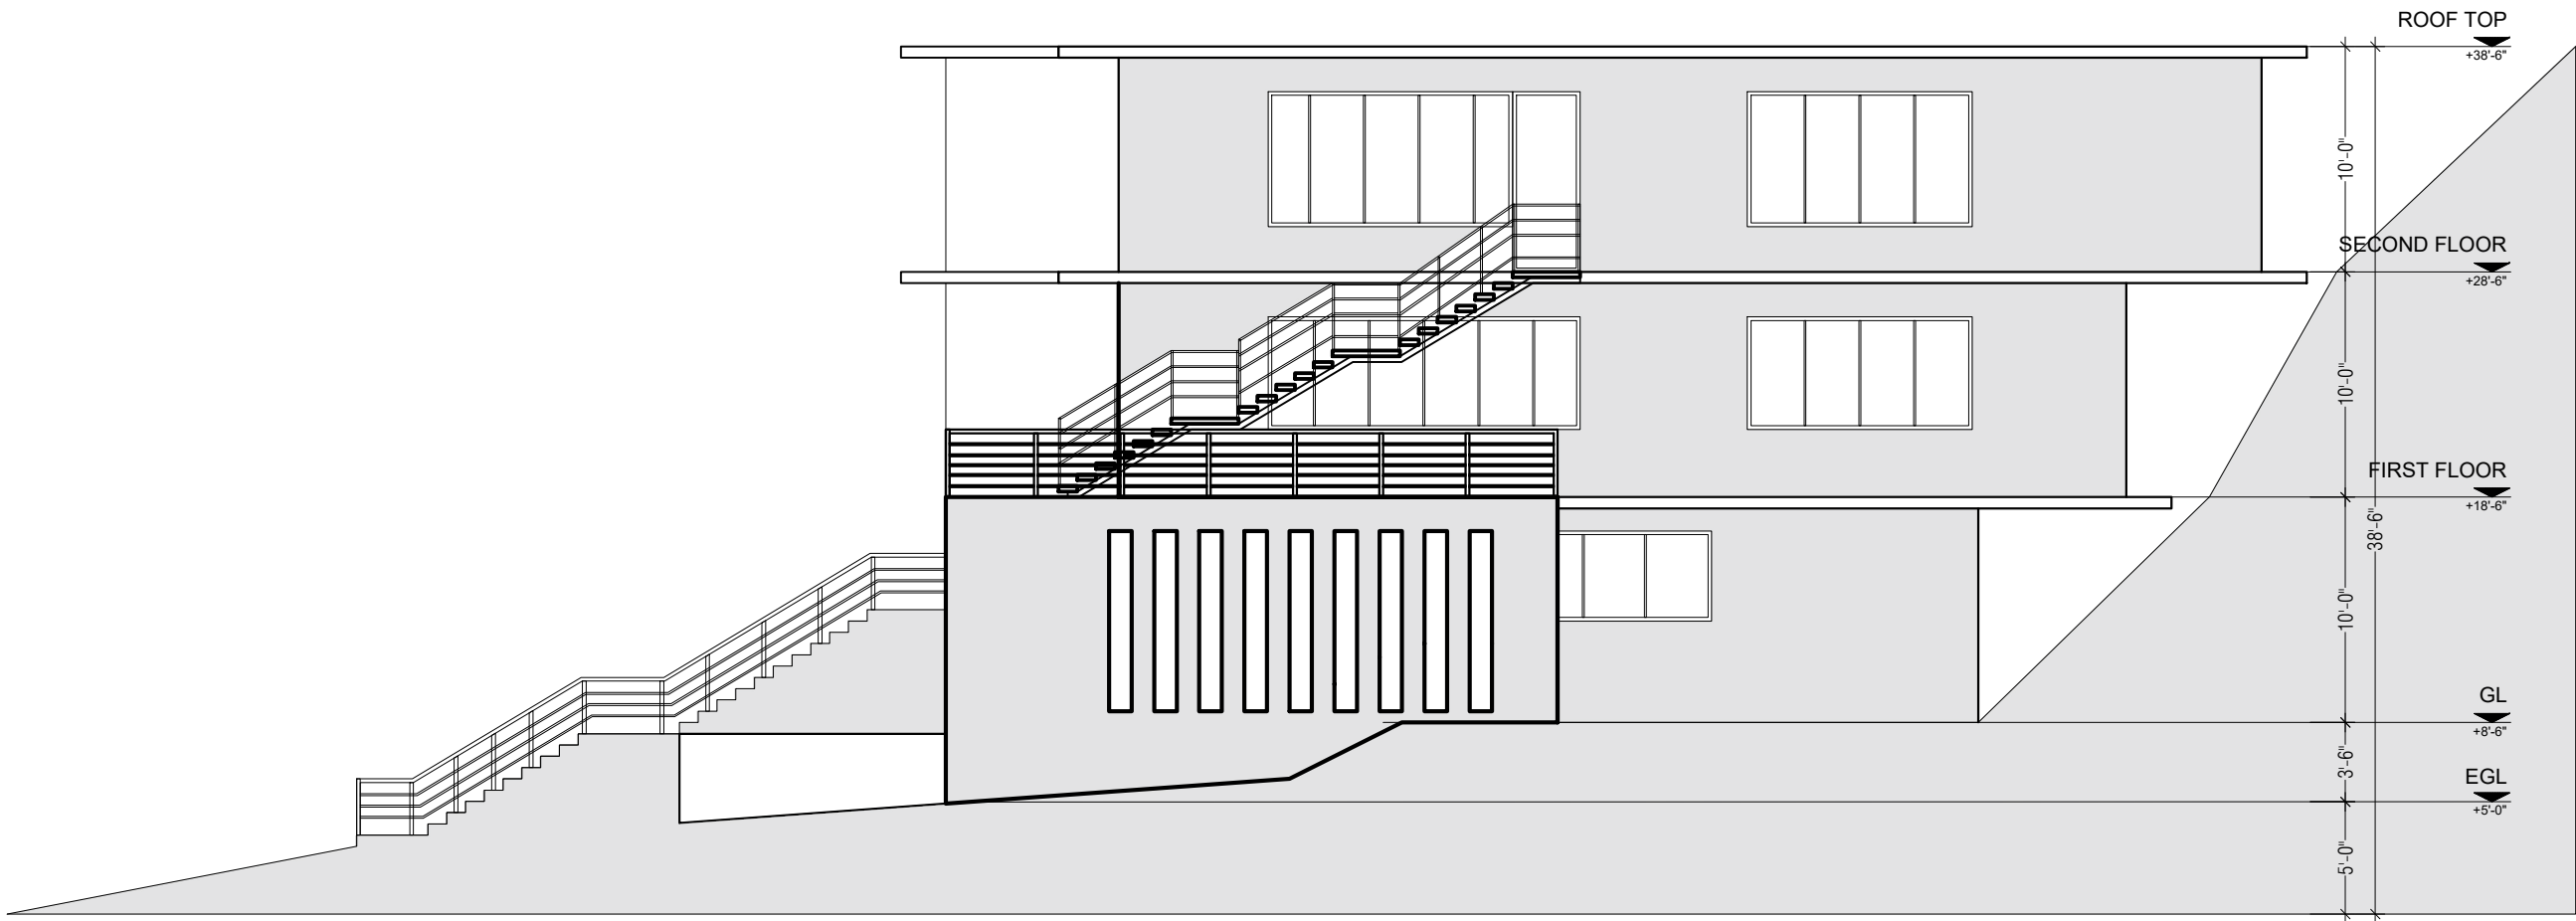

RIGHT SIDE ELEVATION

SCALE: $\frac{1}{8}$ " = 1'-0"

CONTRACTOR:

UPLIFT REMODELING

9350 WILSHIRE BLVD STE
203-K52, BEVERLY HILLS CA
90212

OFFICE NUMBER (310) 564-4051

DESIGNER:

UZI MOSES

9350 WILSHIRE BLVD STE
203-K52, BEVERLY HILLS CA
90212

OFFICE NUMBER (310) 564-4051

PROJECT DESCRIPTION:

3608 RAMBOZ DR,
LOS ANGELES, CA 90063
(APN 5228-023-011)

PROJECT:

THREE STORIED BUILDING

DRAWING TITLE :

Right Side Elevation

SUBMISSION DATE:

August 31, 2025

REVISIONS:

No.	Date	Description
01.	-	-
02.	-	-
03.	-	-


DRAWN BY: Masud Rana

SCALE: as shown

AREA:

DWG #:

A7 OF 8

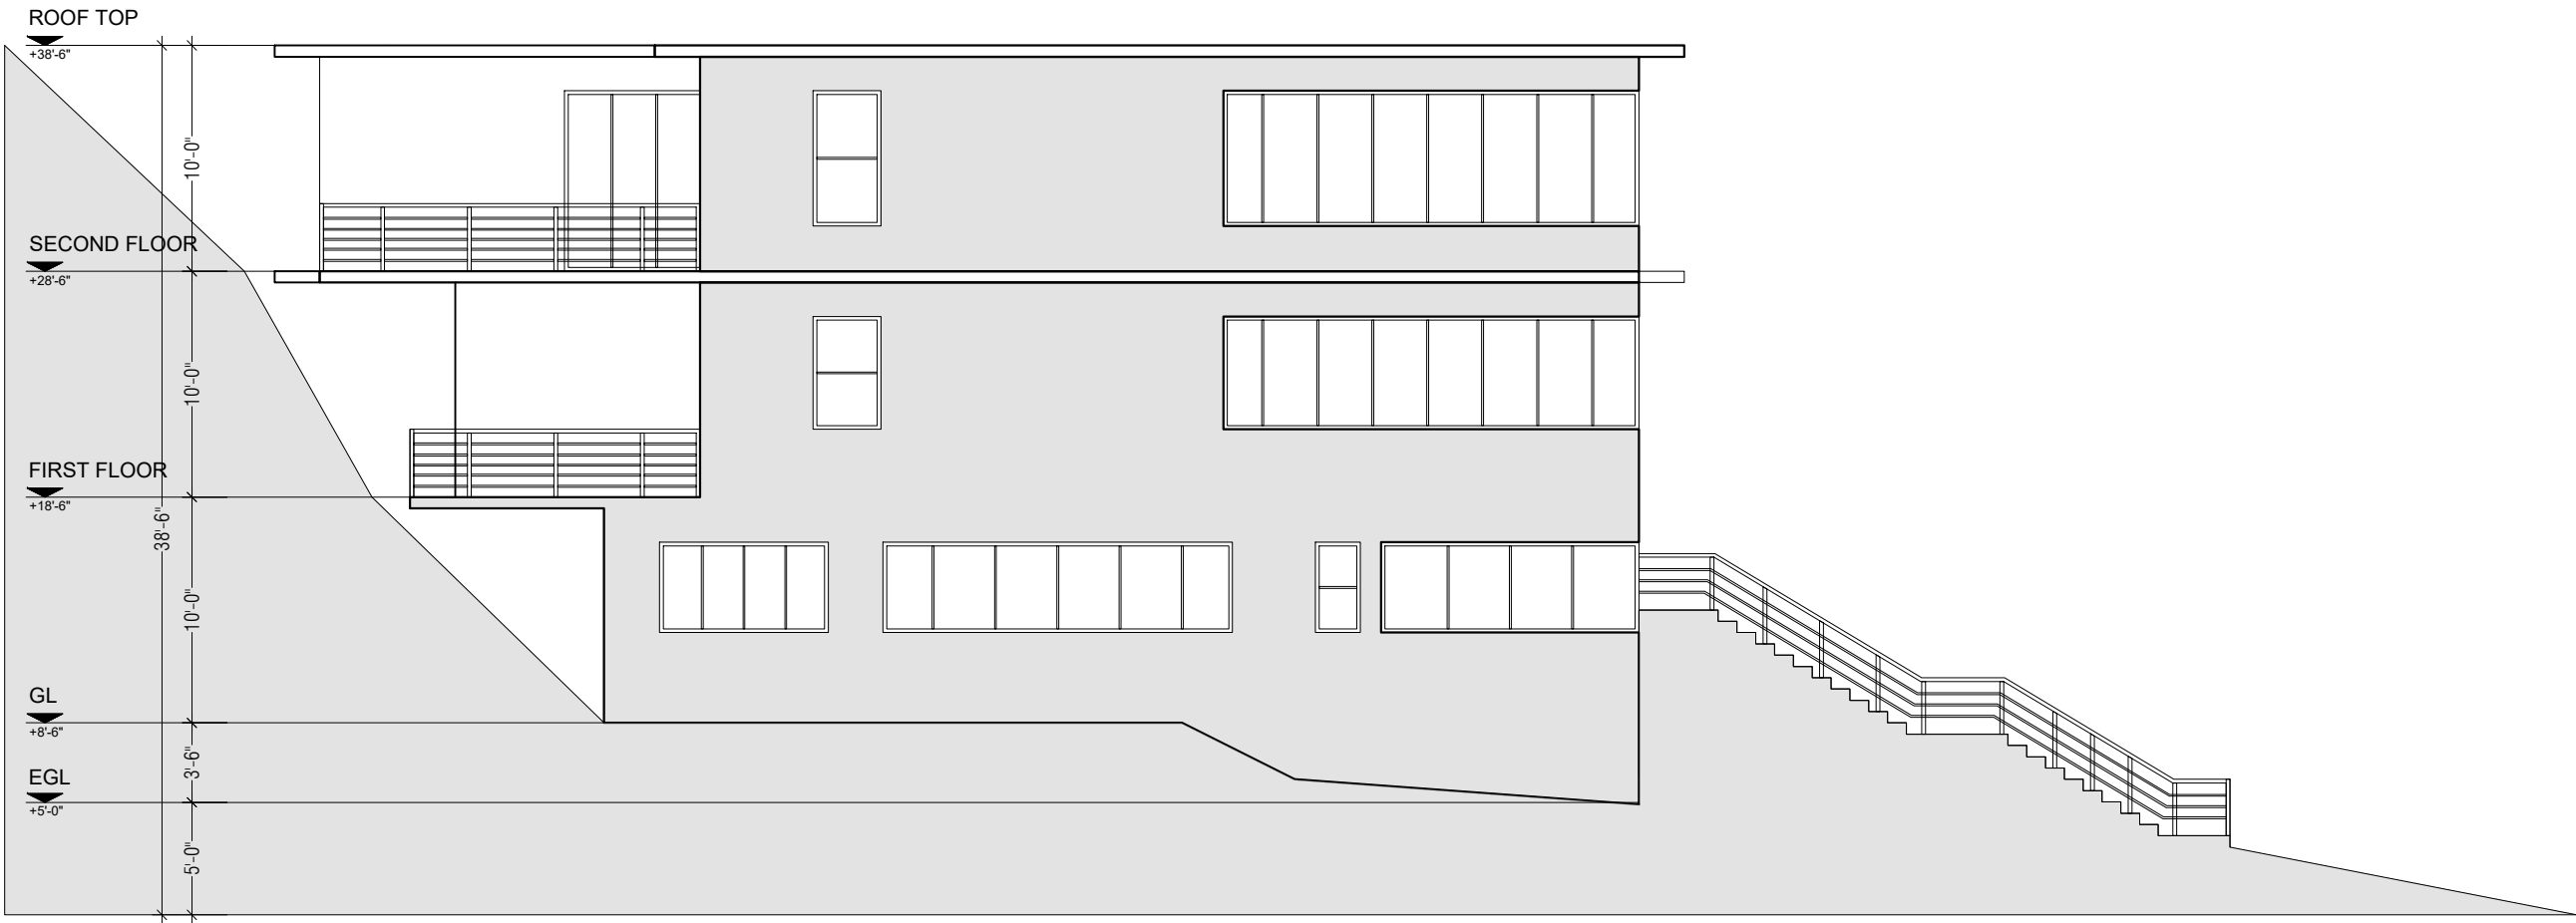

LEFT SIDE ELEVATION

SCALE: $\frac{1}{8}$ "= 1'-0"

CONTRACTOR:

UPLIFT REMODELING

9350 WILSHIRE BLVD STE
203-K52, BEVERLY HILLS CA
90212

OFFICE NUMBER (310) 564-4051

DESIGNER:

UZI MOSES

9350 WILSHIRE BLVD STE
203-K52, BEVERLY HILLS CA
90212

OFFICE NUMBER (310) 564-4051

PROJECT DESCRIPTION:

3608 RAMBOZ DR,
LOS ANGELES, CA 90063
(APN 5228-023-011)

PROJECT:

THREE STORIED BUILDING

DRAWING TITLE :

Left Side Elevation

SUBMISSION DATE:

August 31, 2025

REVISIONS:

No.	Date	Description
01.	-	-
02.	-	-
03.	-	-

DRAWN BY: Masud Rana

SCALE: as shown

AREA:

DWG #:

A8 OF 8