




UPPER

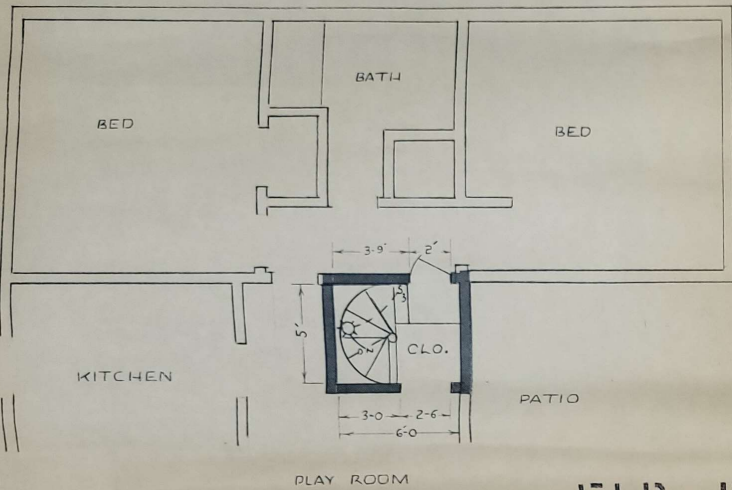


LOWER

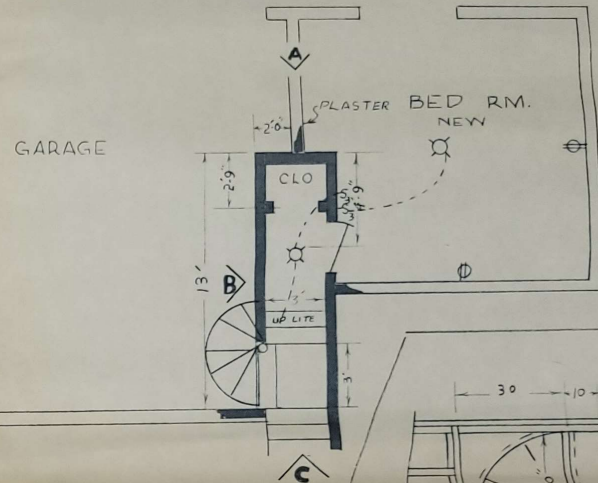

FLOOR PLAN SCALE 1/4" = 1'-0"

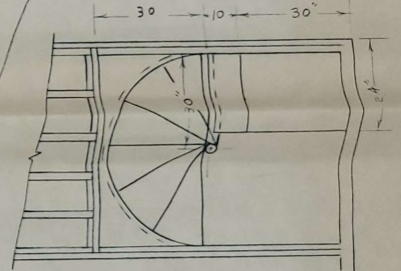

DETAILS SCALE 1/2" = 1'-0"

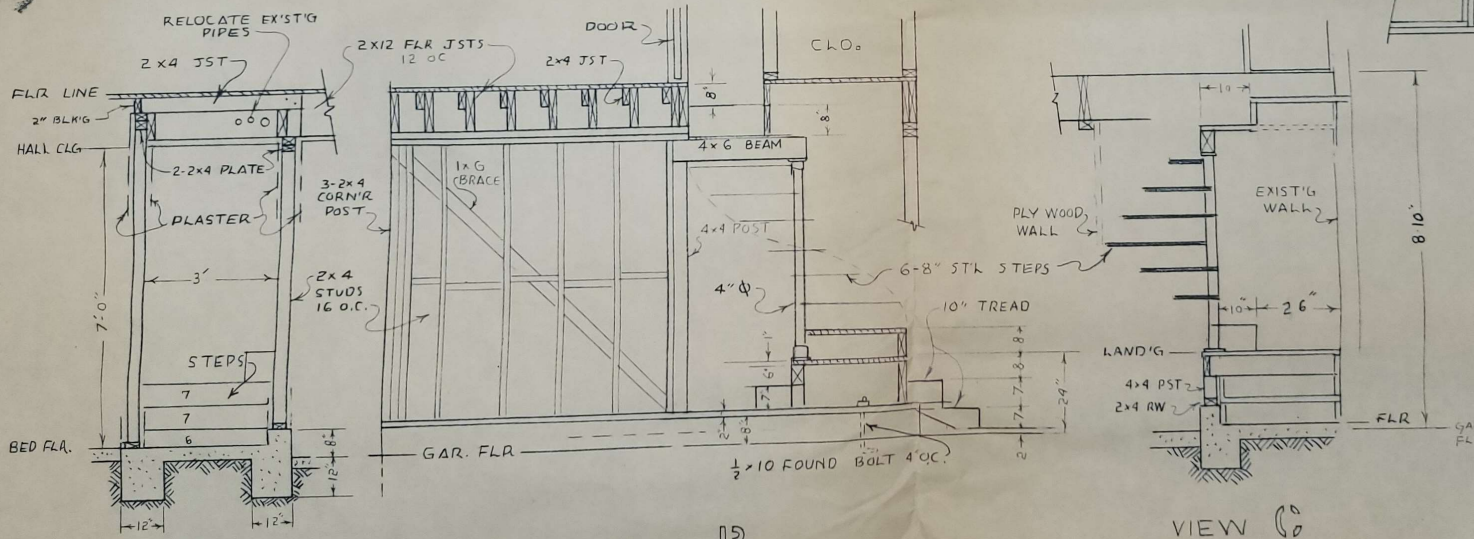

STAIRS
 S W DOWNEY
 121 VIA ARILLA
 PALOS VERDES ESTS
 DRAWN BY KNOWLTON - TE 38051

DOWNEY