



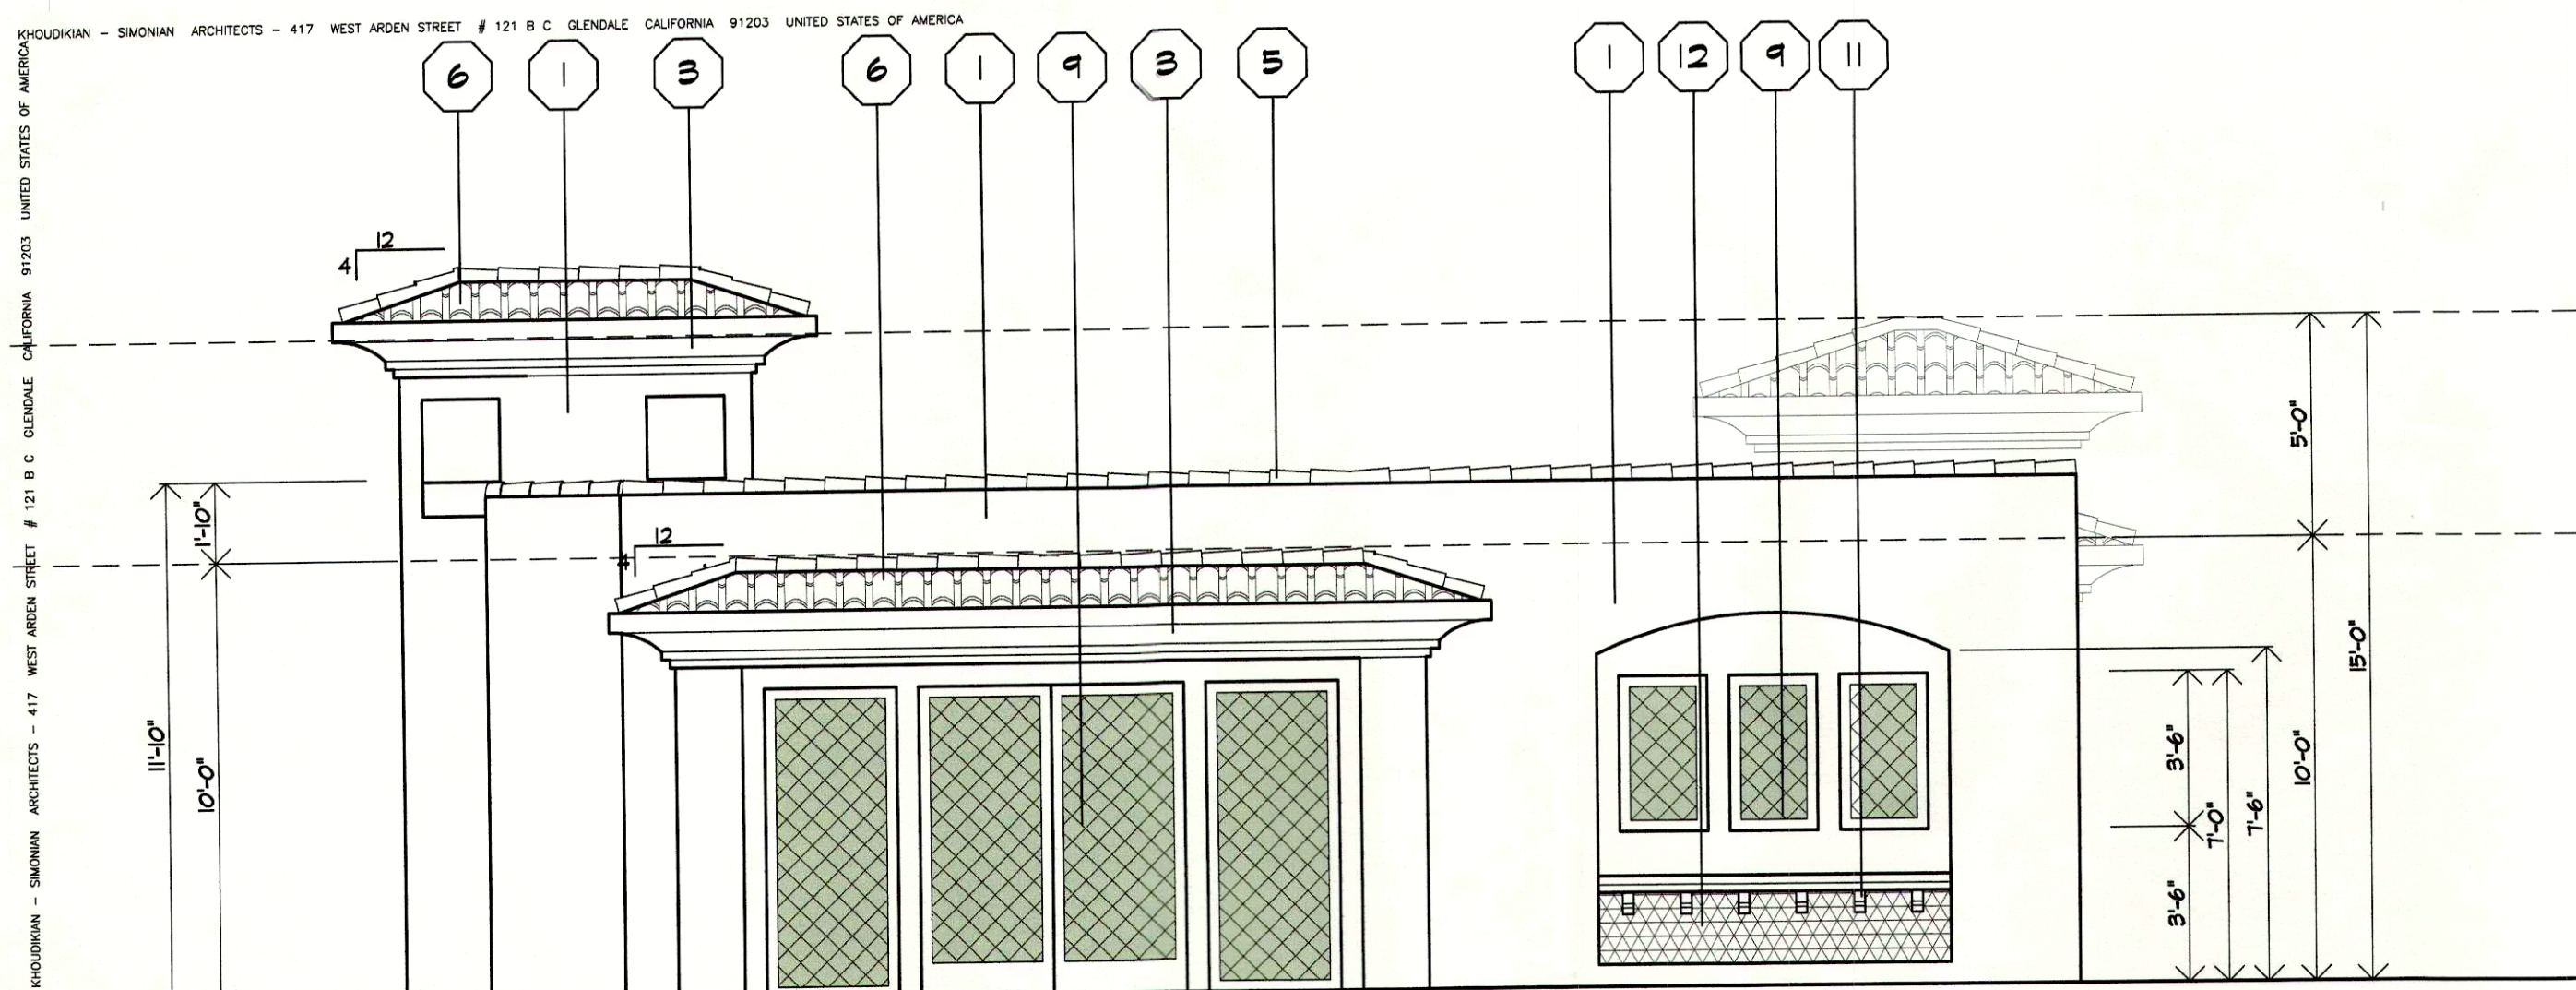


1 NORTH ELEVATION  
SCALE 1/4" = 1'

EXTERIOR FINISH MATERIAL INDEX


- |   |                                                           |
|---|-----------------------------------------------------------|
| 1 LA HABRA STUCCO OR EQUAL, SMOOTH FINISH HAND APPLIED WITH TWO COATS OF POLYMER BASE EXTERIOR PAINT | 7 ORNAMENTAL EXTERIOR LIGHT FIXTURE, "STERNBERG" OR EQUAL |
| 2 CLAY TILE SCREEN W/MAXIMUM 4" SPACING ELEMENTS                                                     | 8 PRECAST MOLDING                                         |
| 3 EPF TRIM                                                                                           | 9 STAINED GLASS- DIAMOND PATTERN                          |
| 4 ANDERSEN OR EQUAL WOOD DOOR/ WINDOW                                                                | 10 CHIMNEY ABOVE FIREPLACE WITH SPARK ARRESTOR            |
| 5 CLAY TILE PARAPET COPING                                                                           | 11 WOODEN CORBELLS                                        |
| 6 CLAY MISSION ROOF TILES, "DELEO" OR EQUAL                                                          | 12 DECORATIVE SPANISH TILES                               |

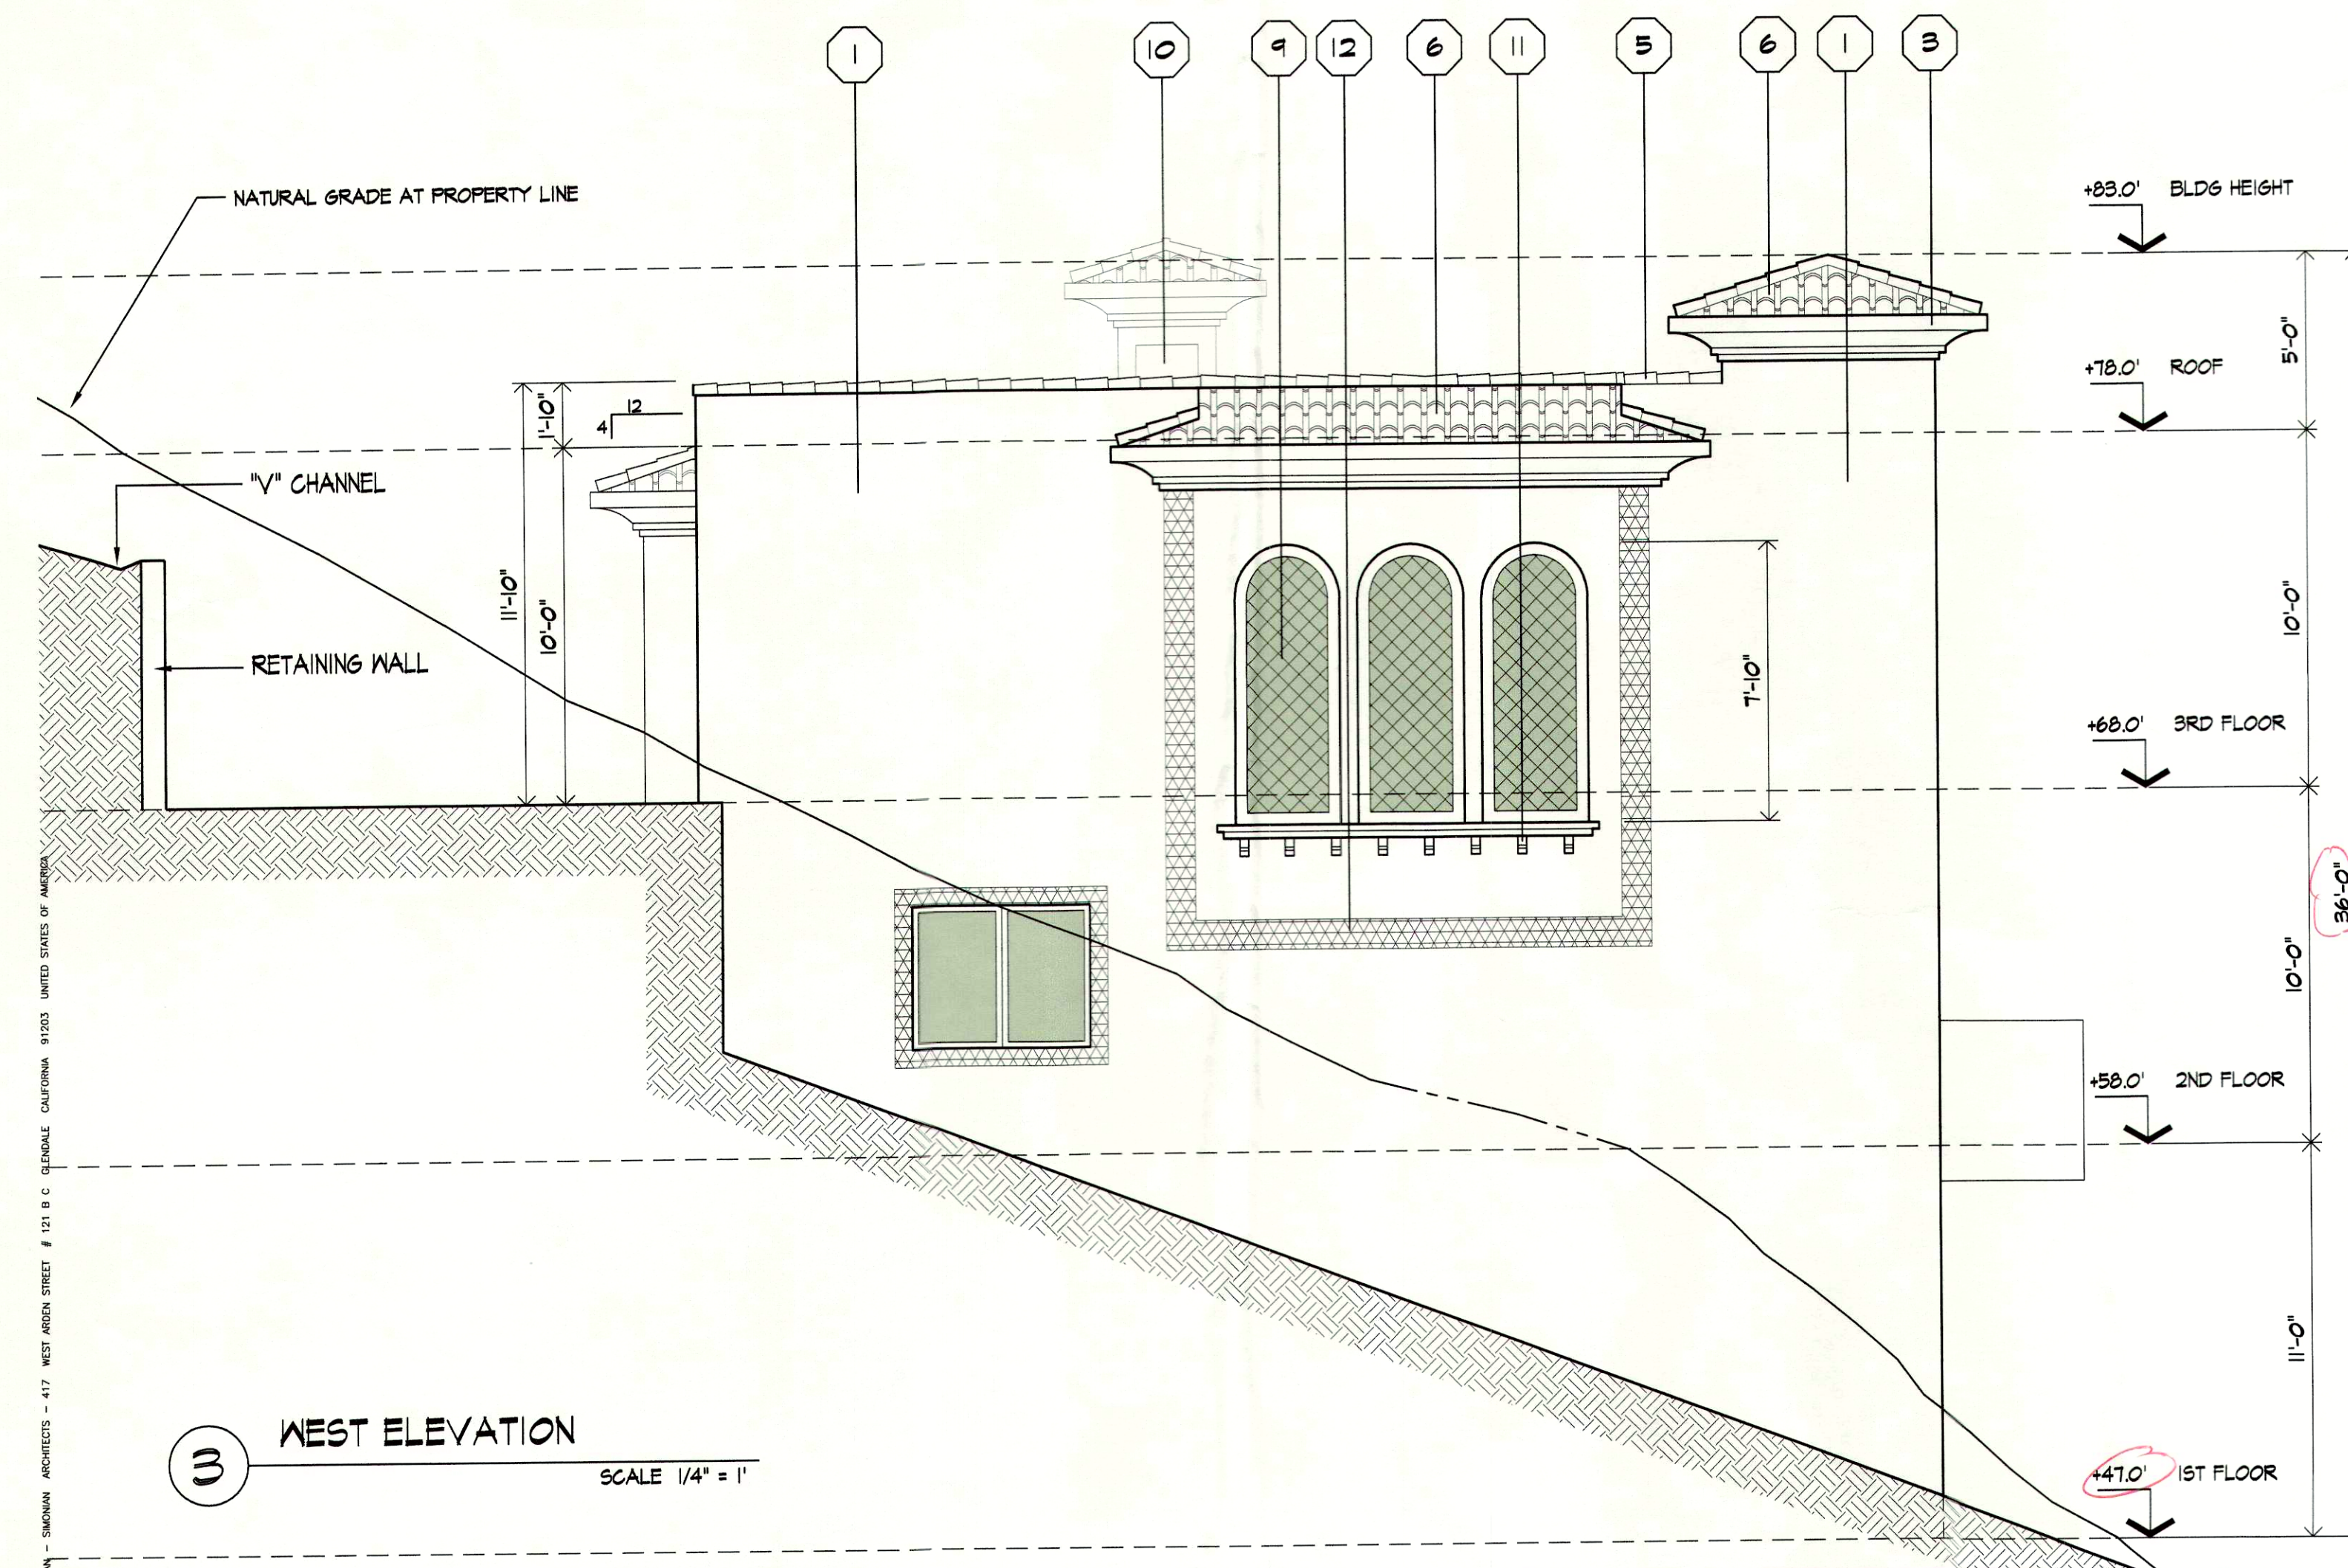

3 WEST ELEVATION  
SCALE 1/4" = 1'

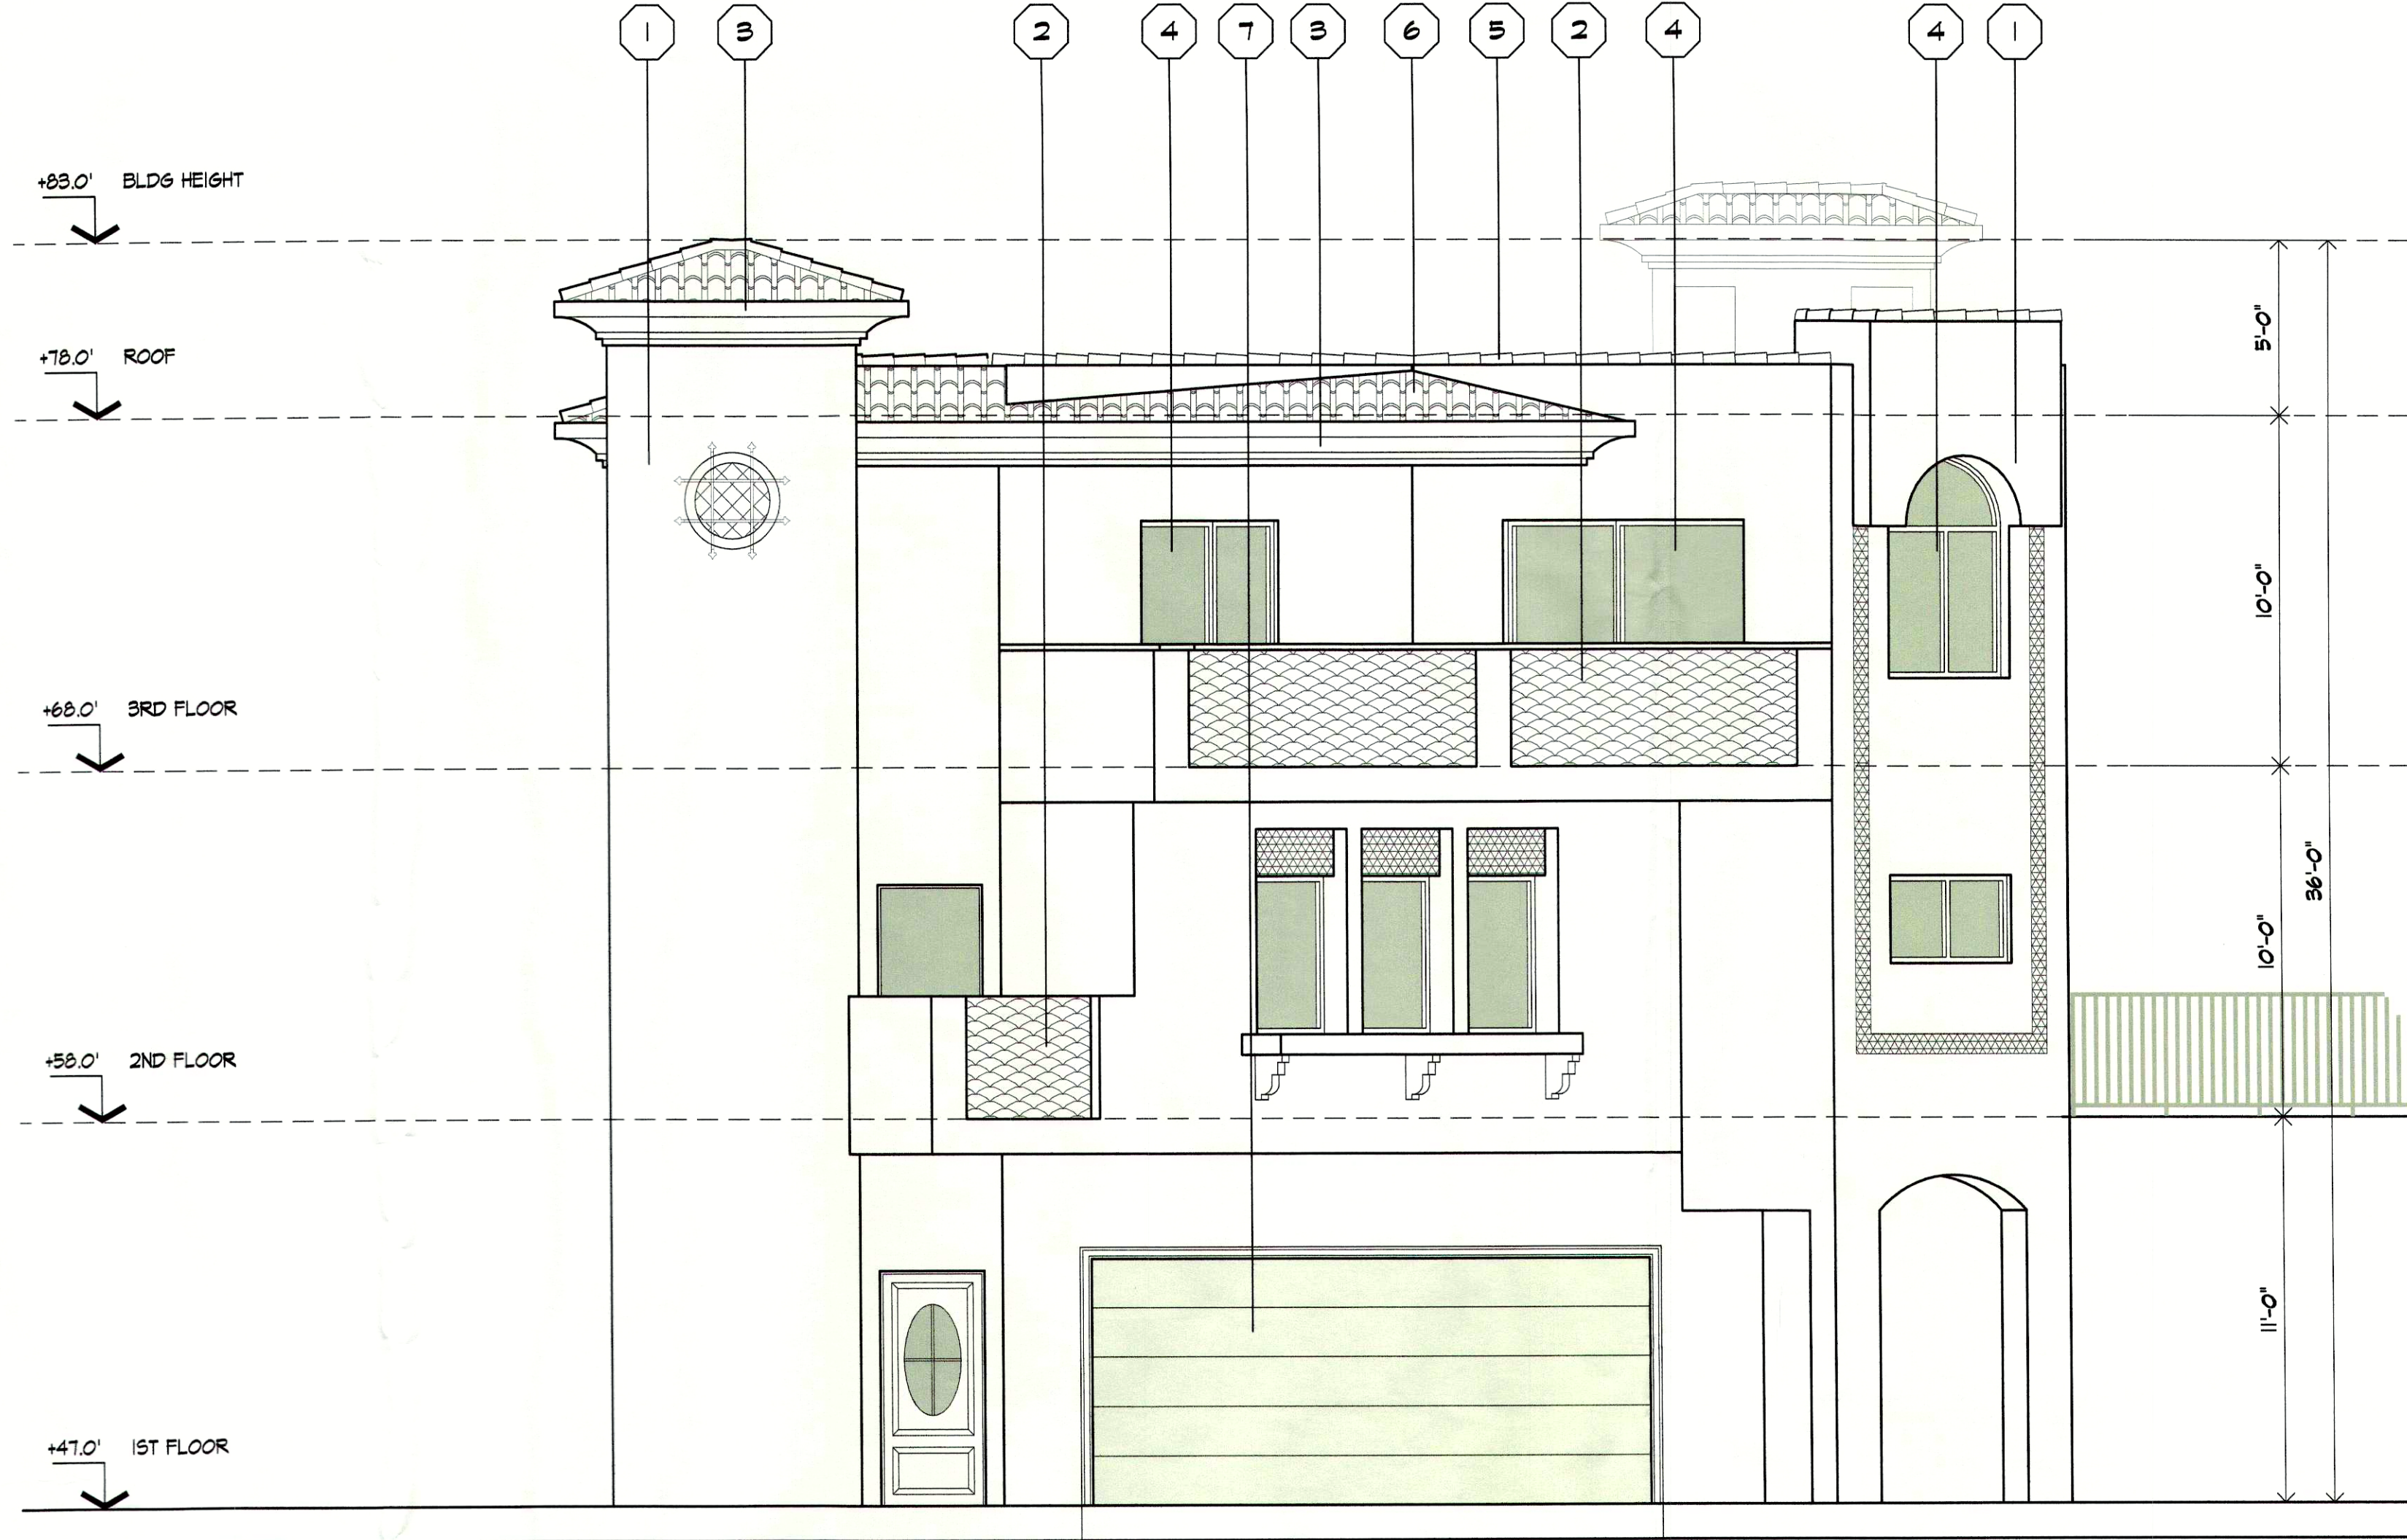

2 SOUTH ELEVATION  
SCALE 1/4" = 1'

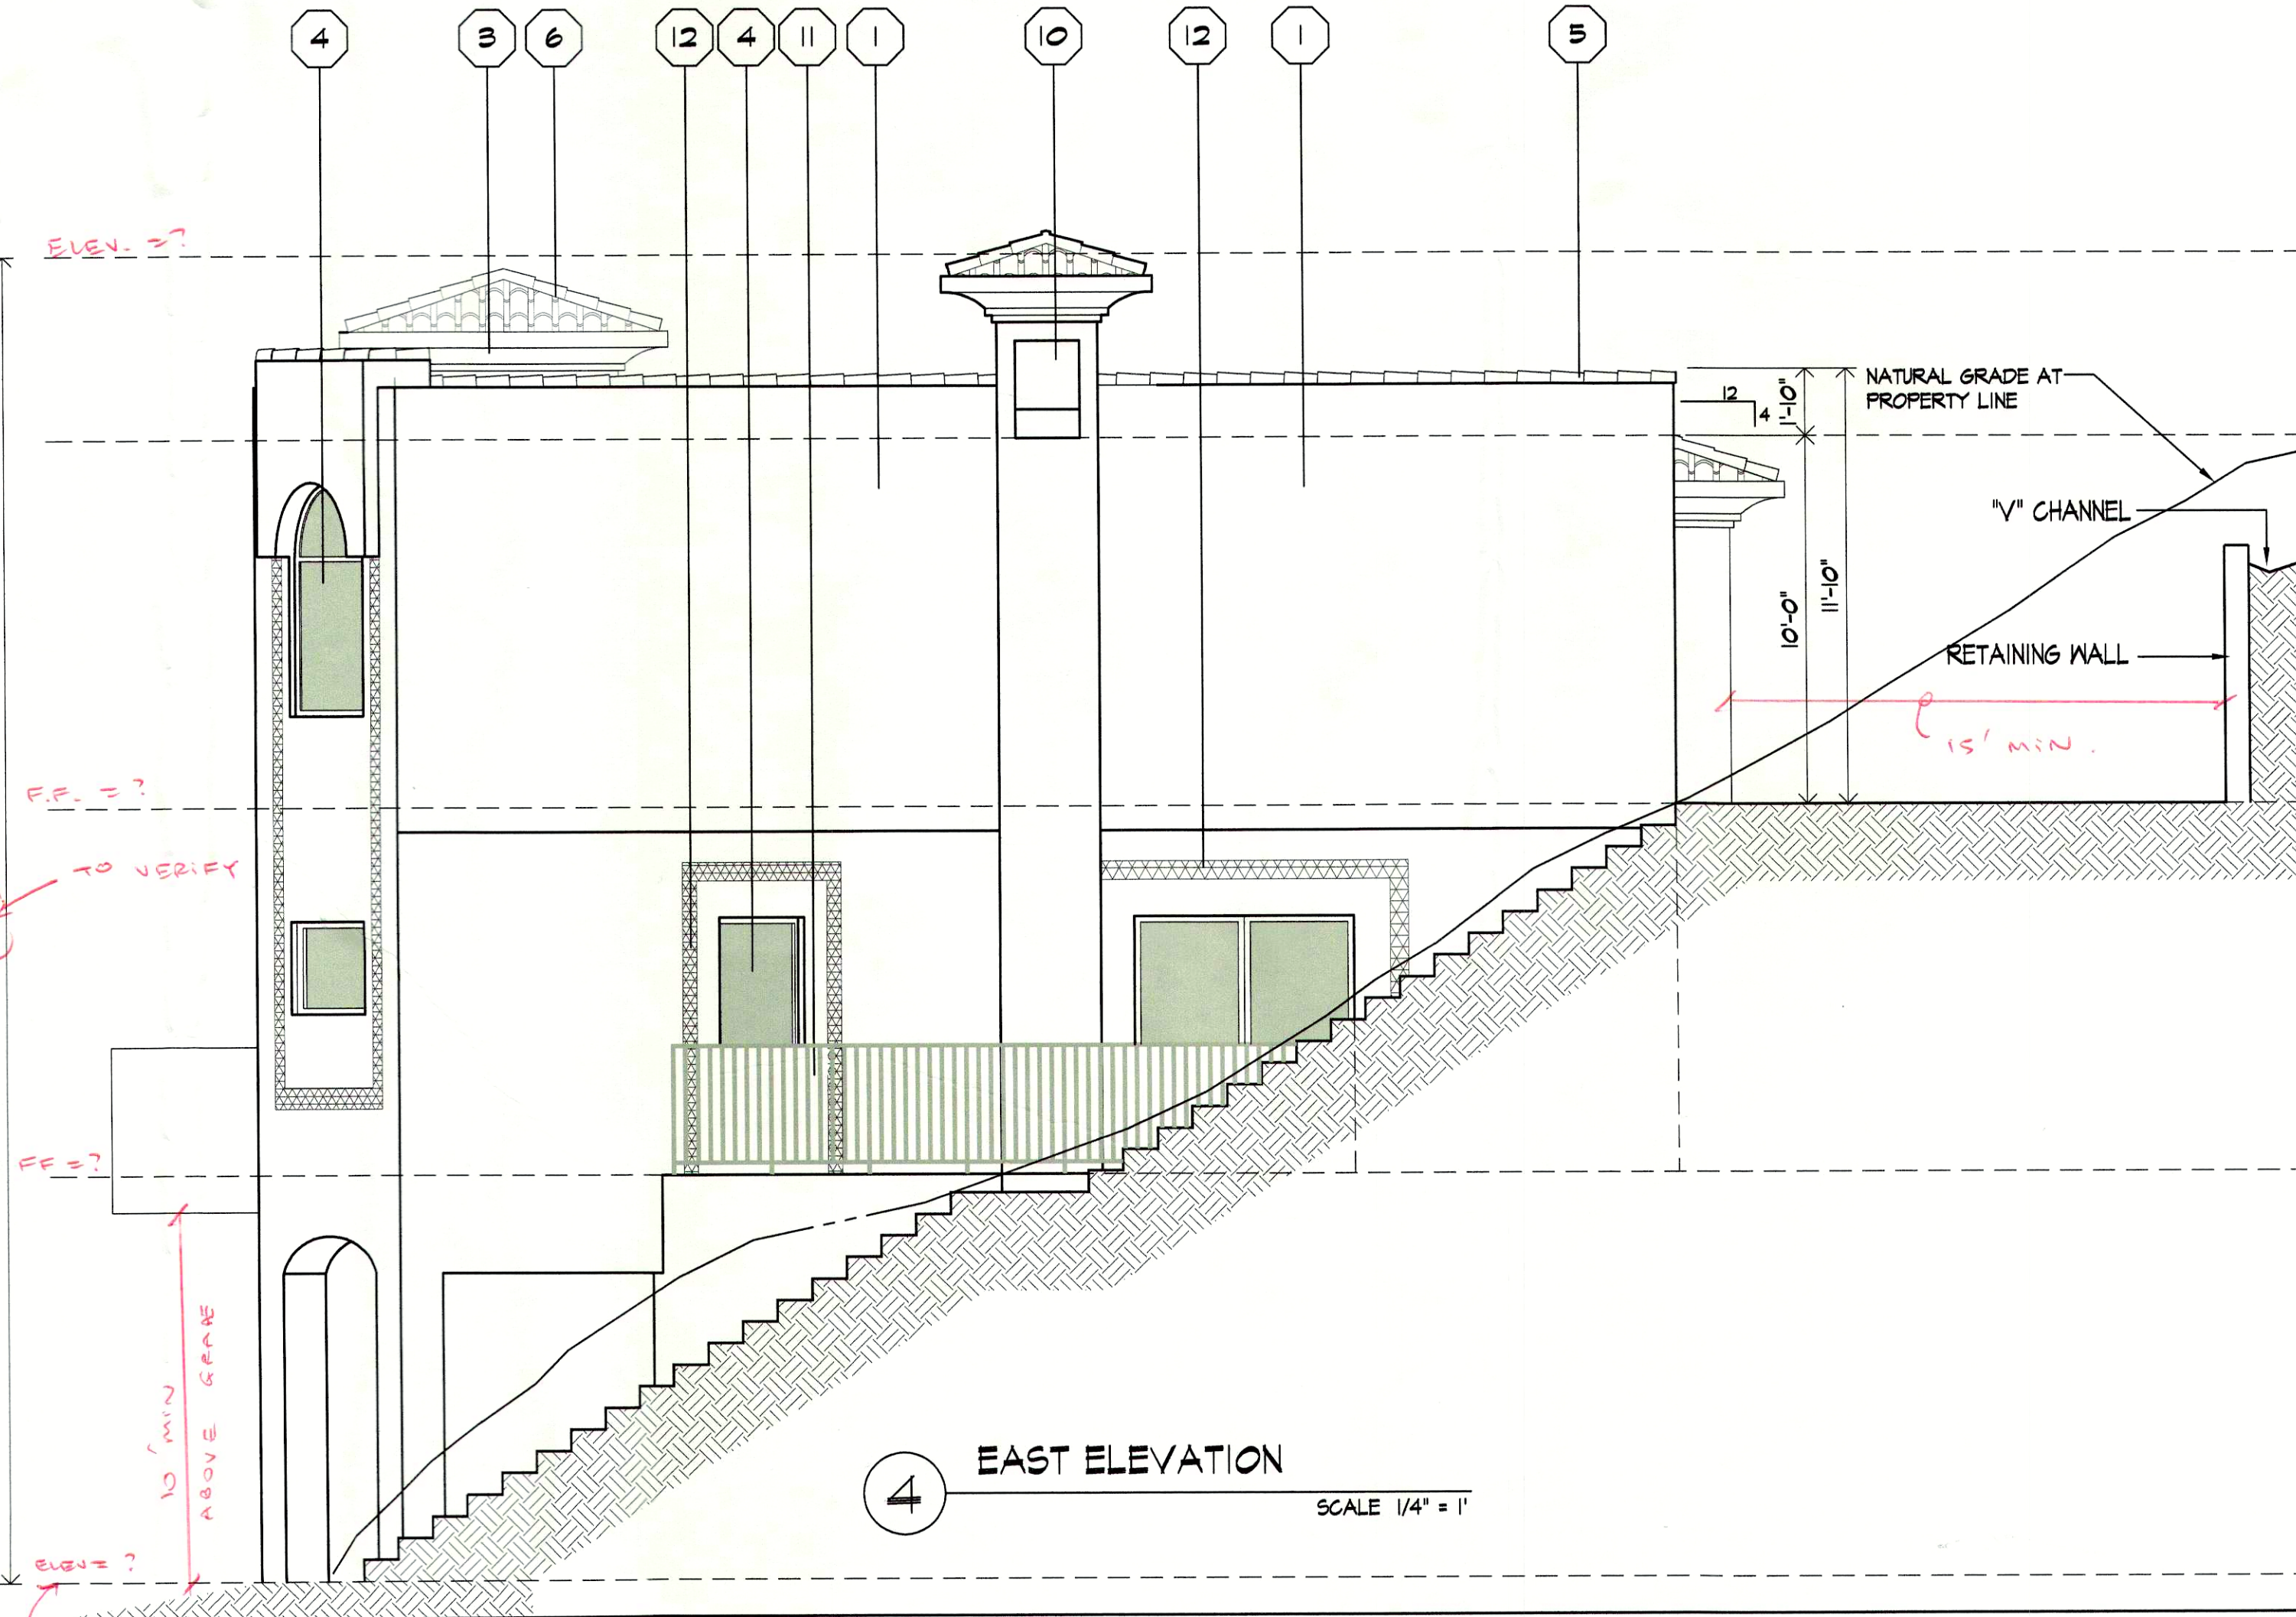

4 EAST ELEVATION  
SCALE 1/4" = 1'

PROJECT TITLE:

**SINGLE  
FAMILY  
DWELLING**

JOB ADDRESS:

**7933  
OAK BEND DR.  
SUNLAND  
TUJUNGA  
CA**

OWNER:

**LALA  
ASHEGHEI**

CONTRACTOR TO VERIFY ALL DIMENSIONS, CONDITIONS AND SPECIFICATIONS PERTAINING TO THE WORK AT THE SITE PRIOR TO COMMENCEMENT OF CONSTRUCTION

**KHOUDIKIAN  
SIMONIAN  
ARCHITECTS**

417 WEST ARDEN  
STREET #121 BC  
GLENDALE CA 91203  
PHONE (818) 265 3  
FAX (818) 265 38

SHEET TITLE:

**NORTH,SOUTH  
EAST AND WEST  
ELEVATIONS**

|             |            |
|-------------|------------|
| JOB NO.:    | 03-SFD-019 |
| DRAWN BY:   | KSA TEAM   |
| CHECKED BY: | KSA        |
| REVISION:   | REV-0      |
| DATE:       | SEPT 2003  |
| PRINT DATE: | SEPT 2003  |

SHEET NUMBER  
**A-3.1**  
SHEETS : 6 OF : 10