



- 1 12" x 12" CLEAN OUT ACCESS
- 2 SHATTER-PROOF GLASS ENCLOSURE
- 3 14"x 26" PLATE MIRROR MEDICINE CAB- GROUND EDGE ONLY WITH HIDDEN HINGES
- 4 MIN. 22" x 30" ATTIC ACCESS
- 5 8"x8" GLASSBLOCKS
- 6 PREFAB FIREPLACE W/ TEMPERED GLASS "MAJESTIC" MS-42 LA RR # 24864. TOP OF CHIMNEY MUST EXTEND A MIN. 2' ABOVE ANY PART OF BUILDING WITHIN 10'
- 7 WATERPROOF DECKING BY DEX-O-TEX LA CITY RR# 02360 OR EQUAL

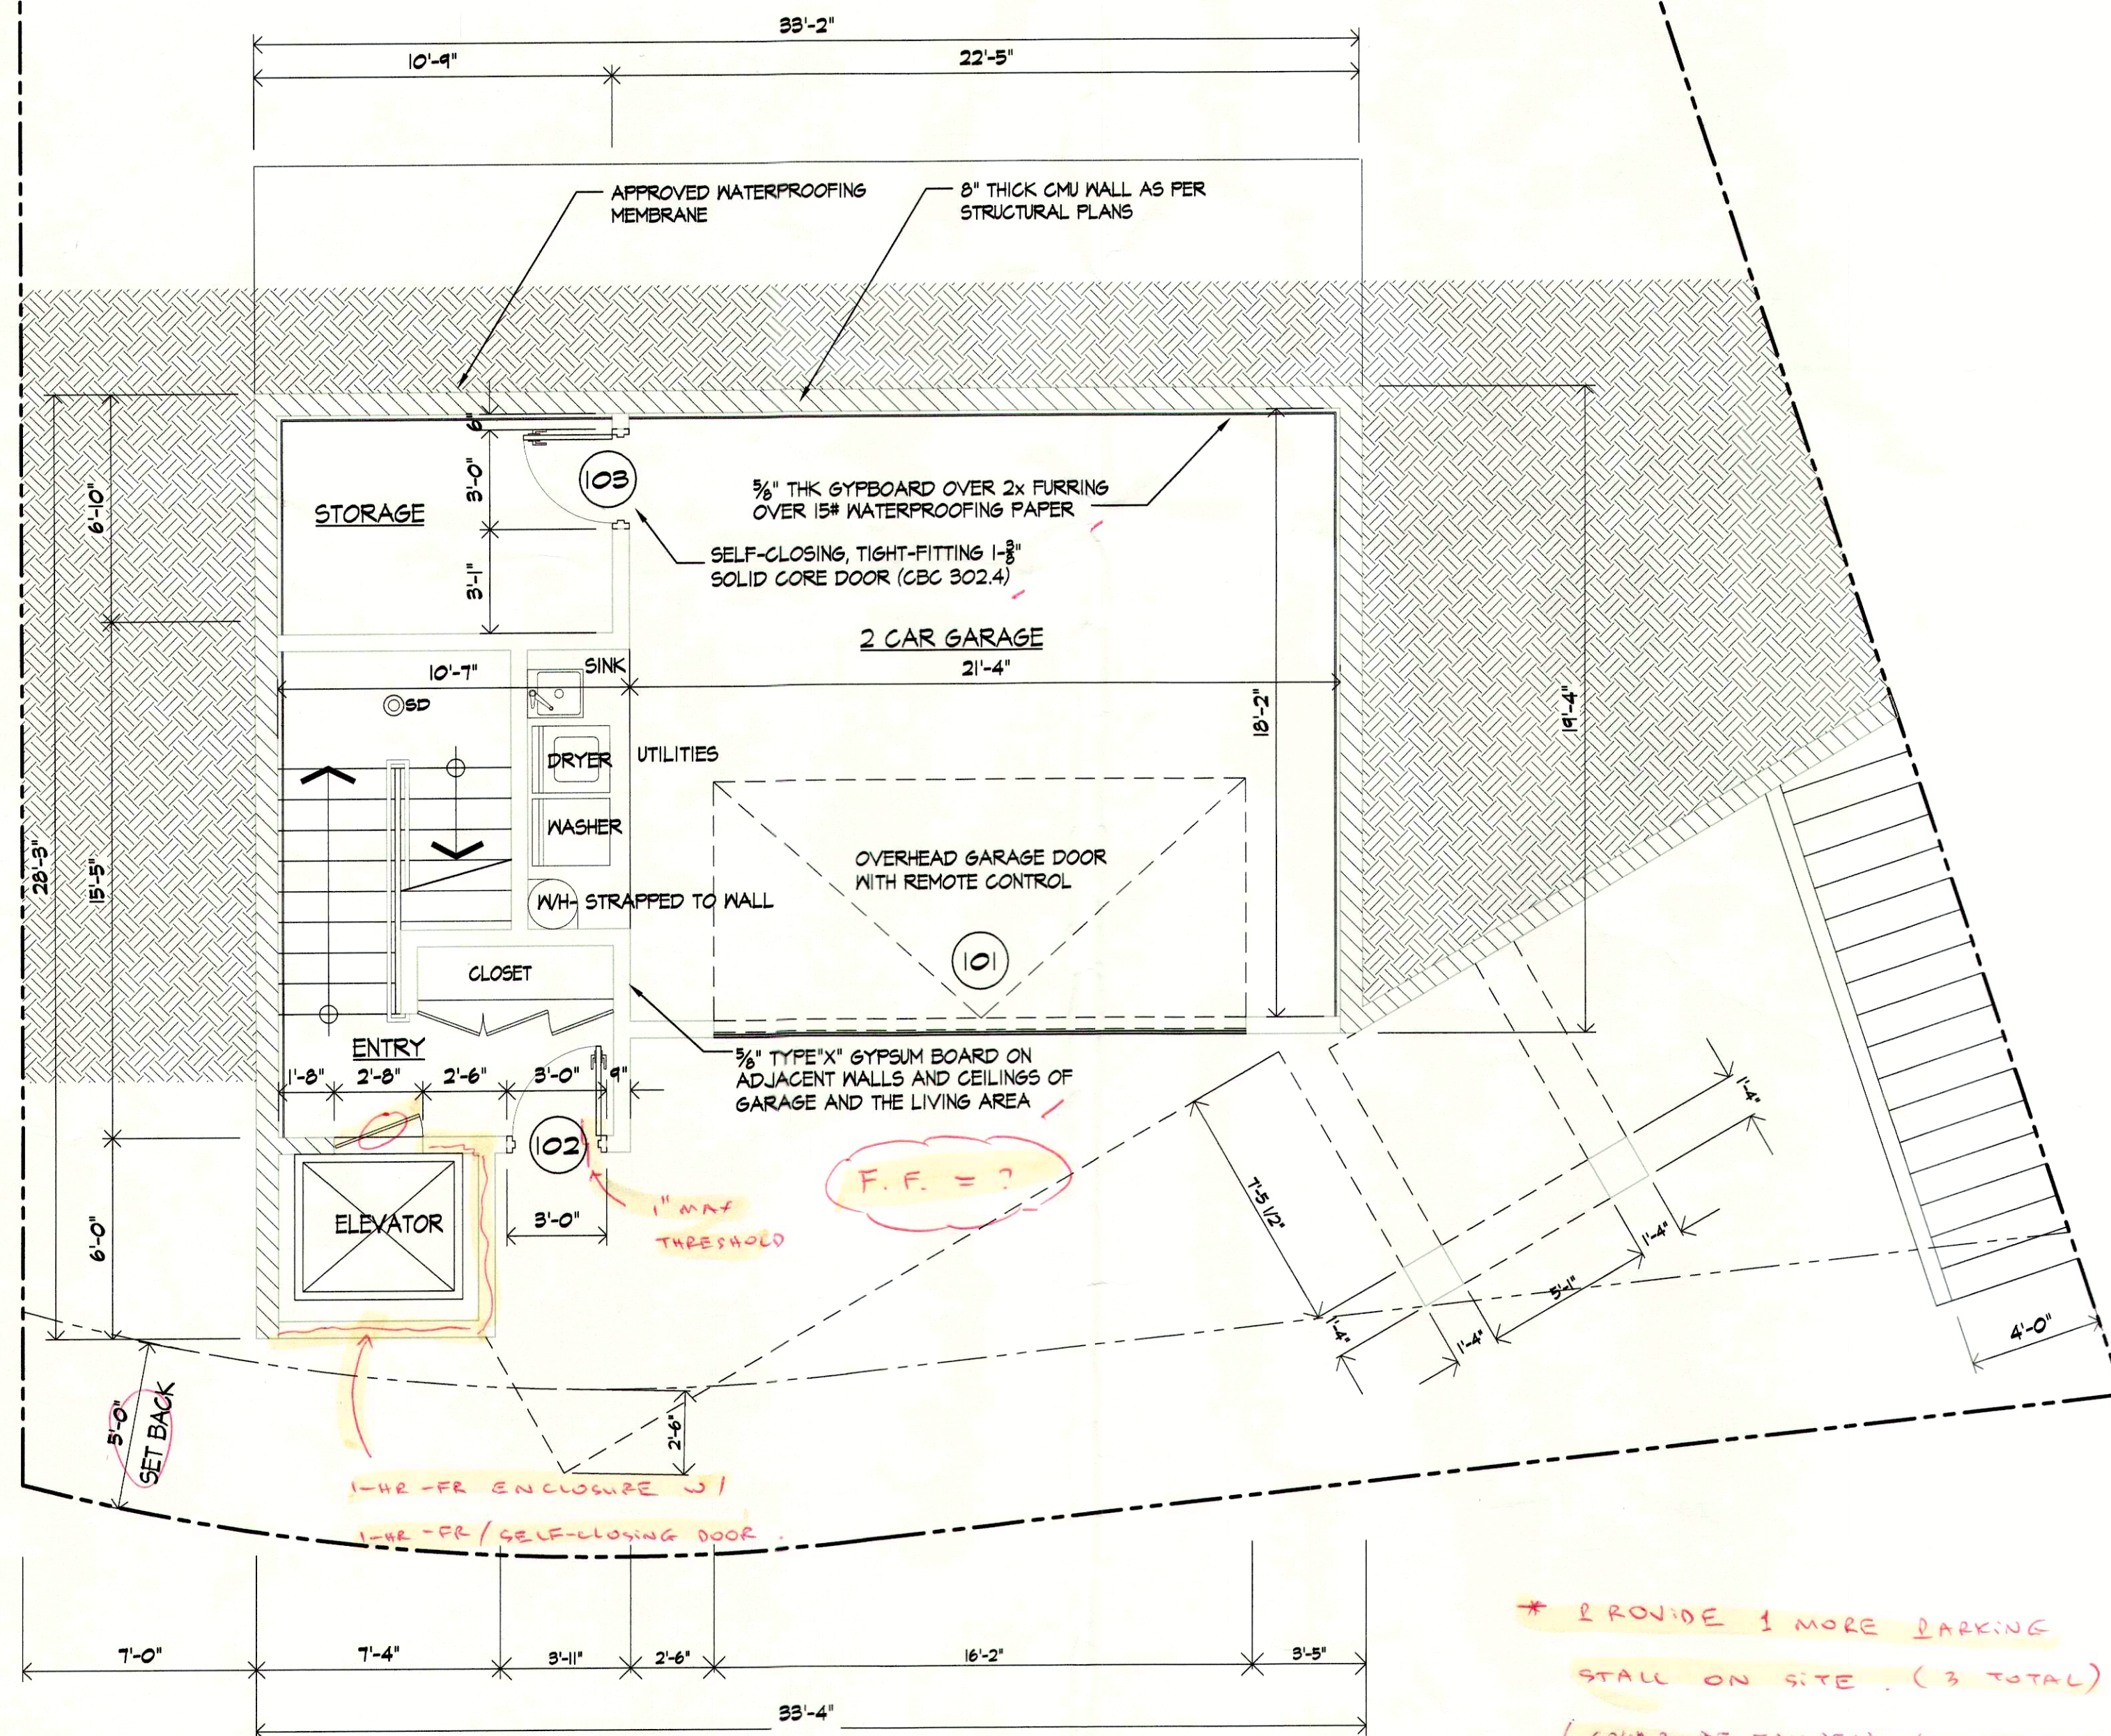

1 FIRST FLOOR PLAN
SCALE 1/4" = 1'

- PROVIDE MECHANICAL FAN CAPABLE OF 5 AIR CHANGES PER HOUR AND SHALL BE CONNECTED TO A LIGHT SWITCH AND VENTED DIRECTLY TO THE EXTERIOR.
- PROVIDE SMOKE DETECTORS PERMANENTLY CONNECTED TO THE BUILDING ELECTRICAL SYSTEM AND SHALL BE EQUIPPED WITH A BATTERY BACKUP (TYP)

AN APPROVED SEISMIC GAS SHUTOFF VALVE WILL BE INSTALLED ON THE FUEL GAS LINE ON THE DOWN STREAM SIDE OF THE UTILITY METER AND BE RIGIDLY CONNECTED TO THE EXTERIOR OF THE BUILDING OR STRUCTURE CONTAINING THE FUEL GAS PIPING.

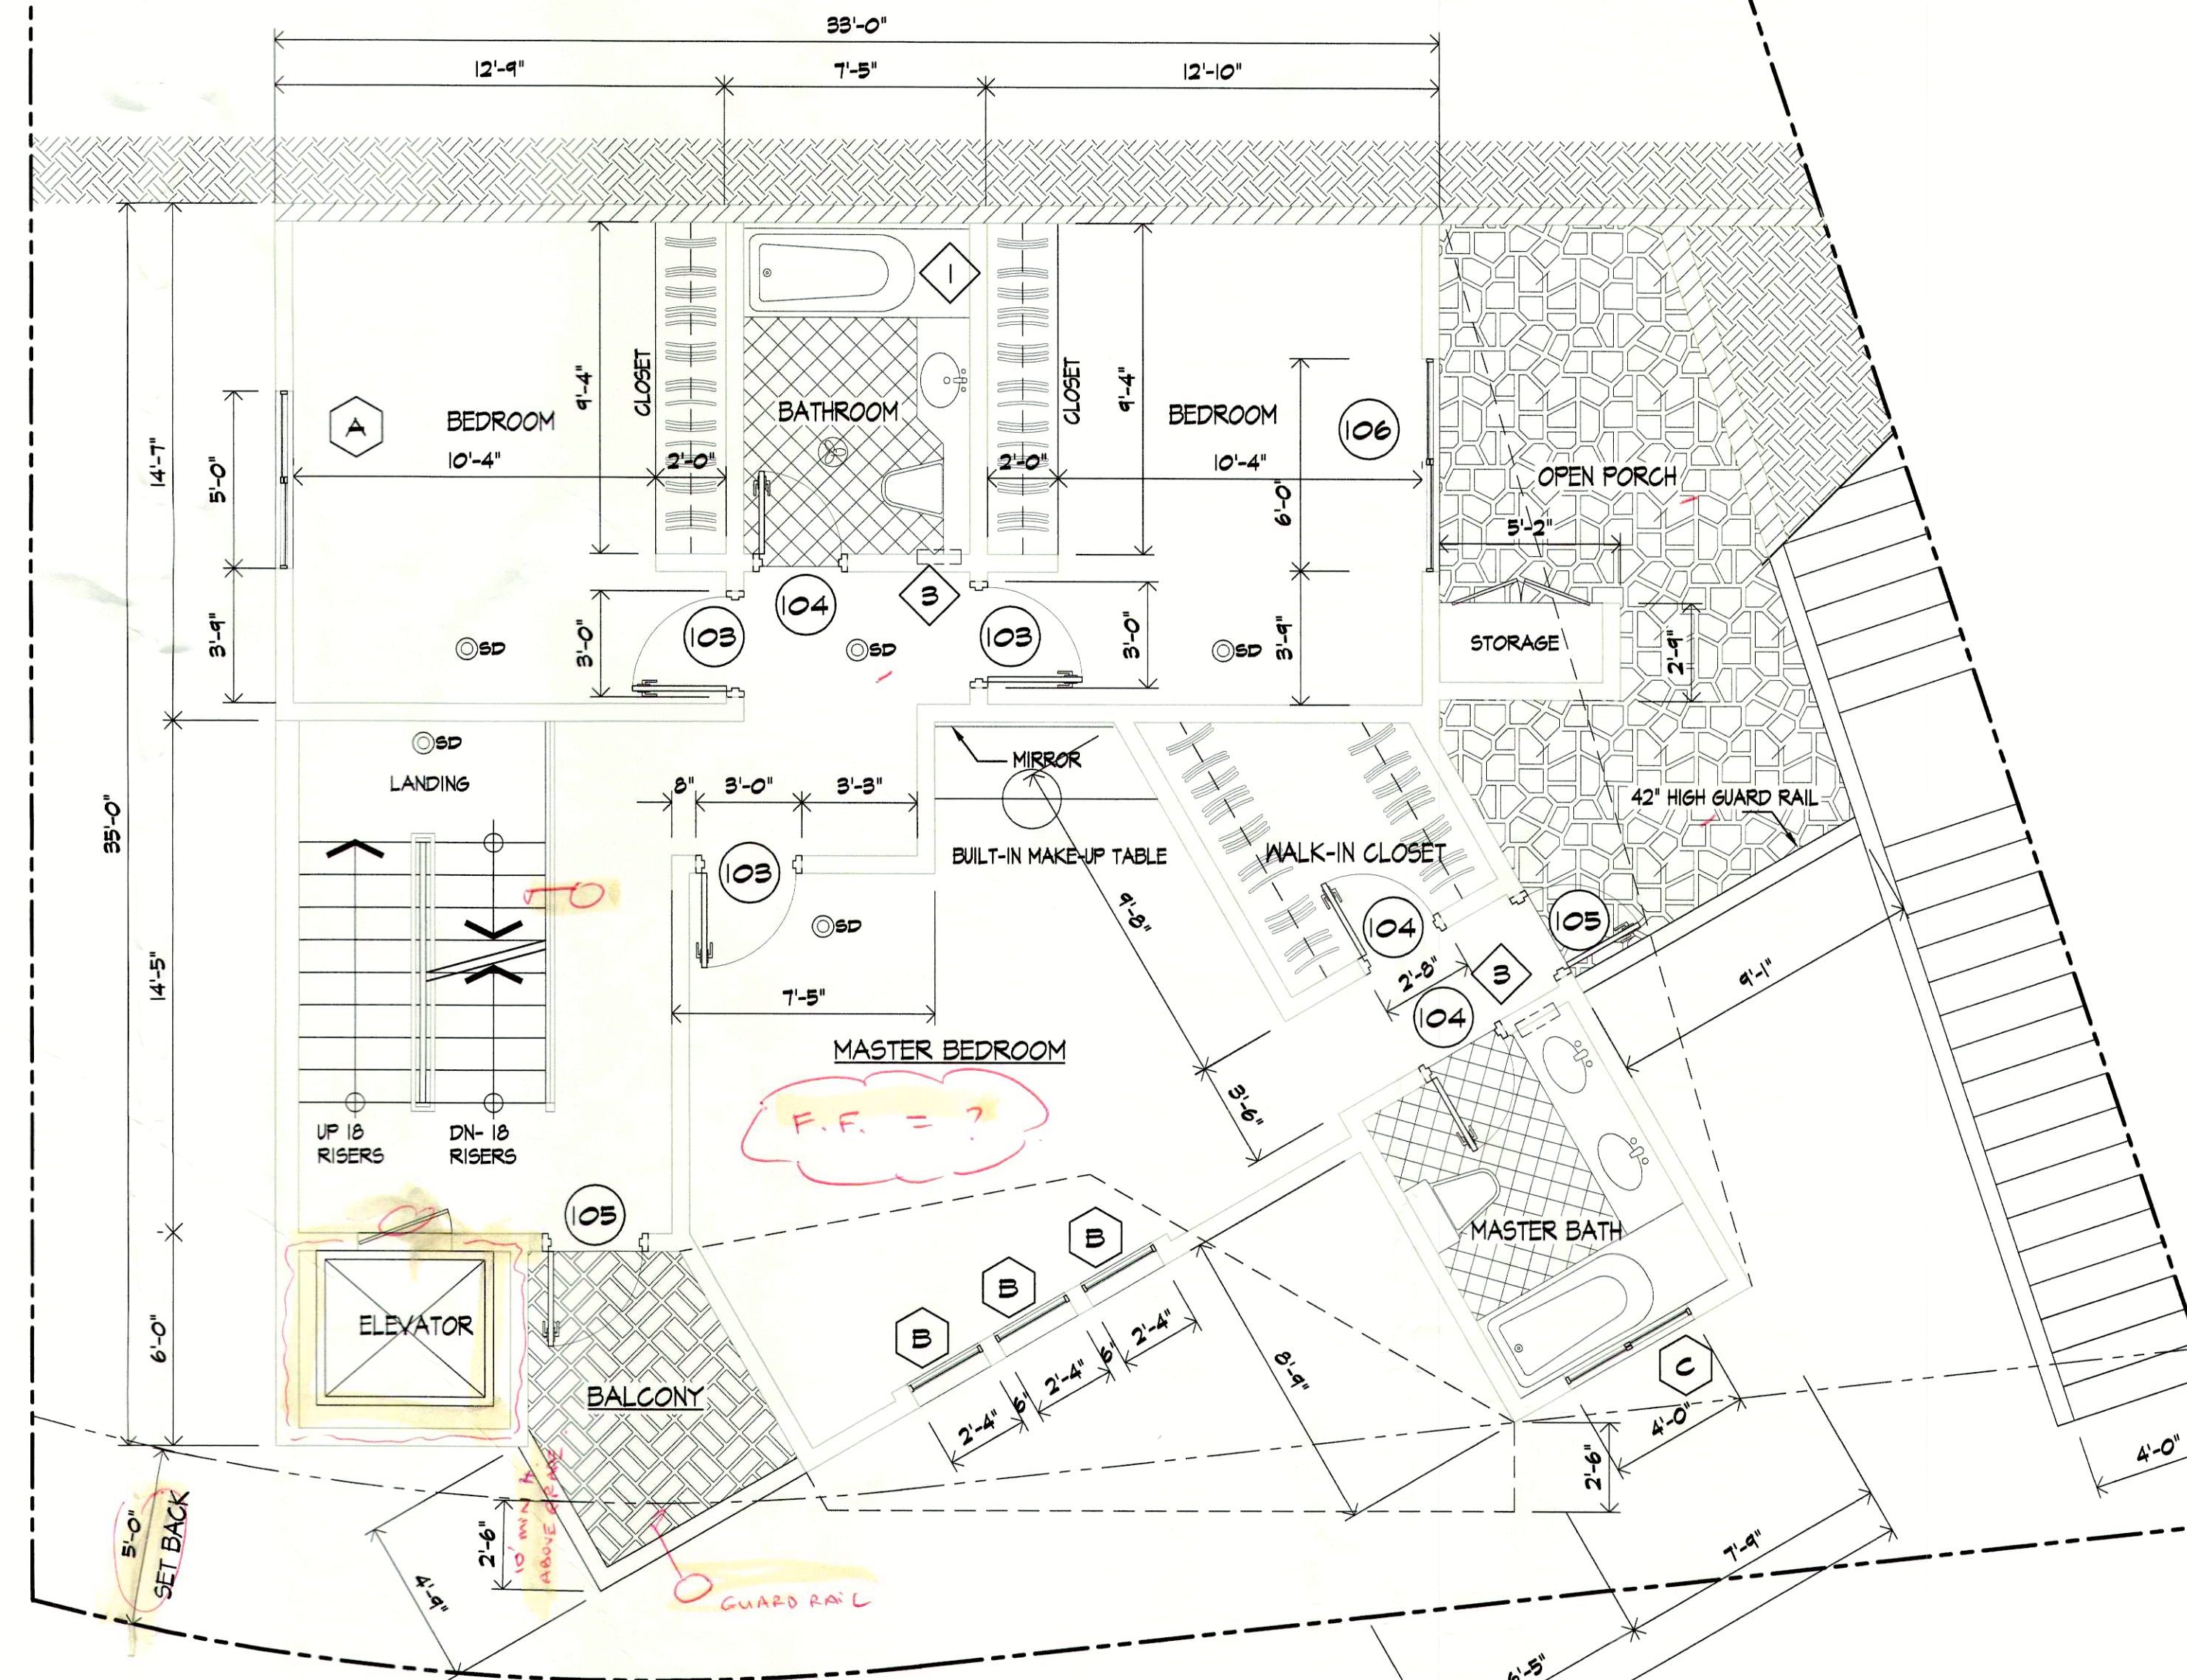

2 SECOND FLOOR PLAN
SCALE 1/4" = 1'

PROJECT TITLE:

**SINGLE
FAMILY
DWELLING**

JOB ADDRESS:

**7933
OAK BEND DR.
SUNLAND
TUJUNGA
CA**

OWNER:

**LALA
ASHEGHEI**

CONTRACTOR TO VERIFY ALL DIMENSIONS, CONDITIONS AND SPECIFICATIONS PERTAINING TO THE WORK AT THE SITE PRIOR TO COMMENCEMENT OF CONSTRUCTION.

**KHOUDJIAN
SIMONIAN
ARCHITECTS**

417 WEST ARDEN
STREET #121 BC
GLENDALE CA 91203
PHONE (818) 265 3
FAX (818) 265 38

SHEET TITLE:

**FIRST AND
SECOND
FLOOR PLANS**

JOB NO.:	03-SFD-019
DRAWN BY:	KSA TEAM
CHECKED BY:	KSA
REVISION:	REV-0
DATE:	SEPT 2008
PRINT DATE:	SEPT 2008

SHEET NUMBER

A-2.1

SHEETS : 4 OF : 10