


1 FIRST FLOOR PLAN  
1/2" = 1'-0"

		MICHAEL LEE ARCHITECTS INC 2300 Highland Avenue Manhattan Beach, CA 90266 T 310.545.4330 www.michaellee.com	
<b>1140 Fisher</b> Residence		1140 Fisher Ave Manhattan Beach, CA 90266	
		Date: 07/01/2022 Revisions: By PERMIT SET JMC 08/22/2023 REVISIONS JMC 11/20/2024	
Scale: 1/4" = 1'-0" Drawn by: RPD <b>Floor Plans</b>		A 2.1	

1 SECOND FLOOR PLAN  
1/4"=1'-0"

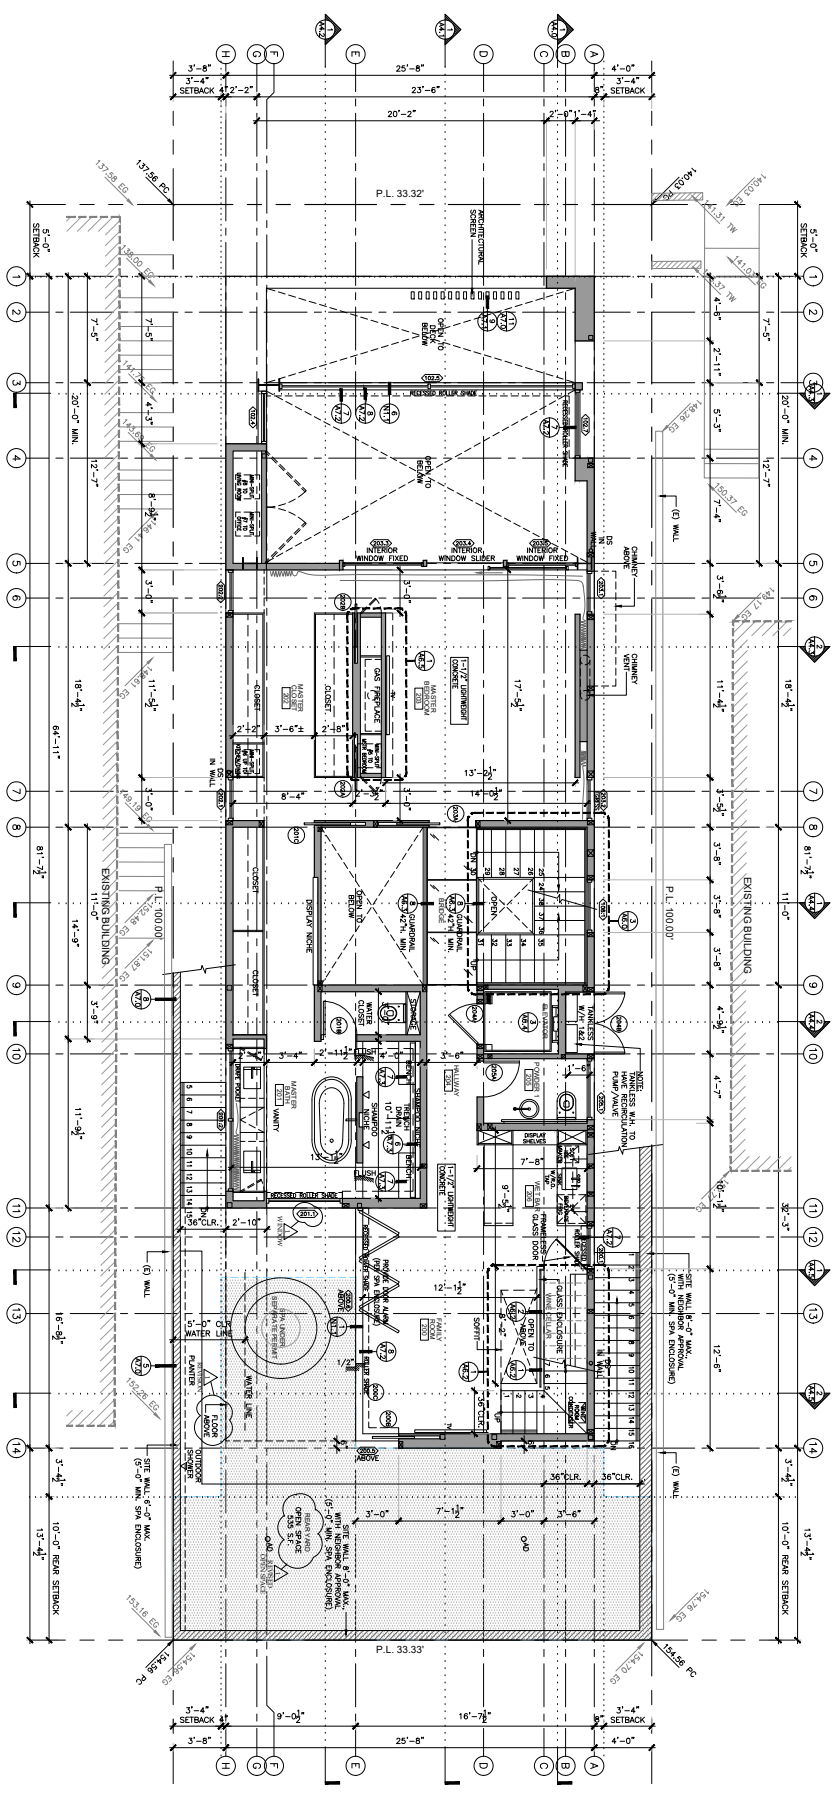

**LRE**  
MICHAEL LEE ARCHITECTS INC

2300 Highland Avenue  
Menlo Park, CA 94026  
T 310.545.4330  
www.michaellee architects.com

1140 Fisher Ave  
Menlo Park, CA 94026

Residence  
1140 Fisher




Date: 07/01/2022

Revisions	By
PERMIT SET	JMC
08/22/2023	JMC
REVISIONS	JMC
11/20/2024	JMC

Scale: 1/4" = 1'-0"

Drawn by: RJD  
Floor Plans

A 2.2

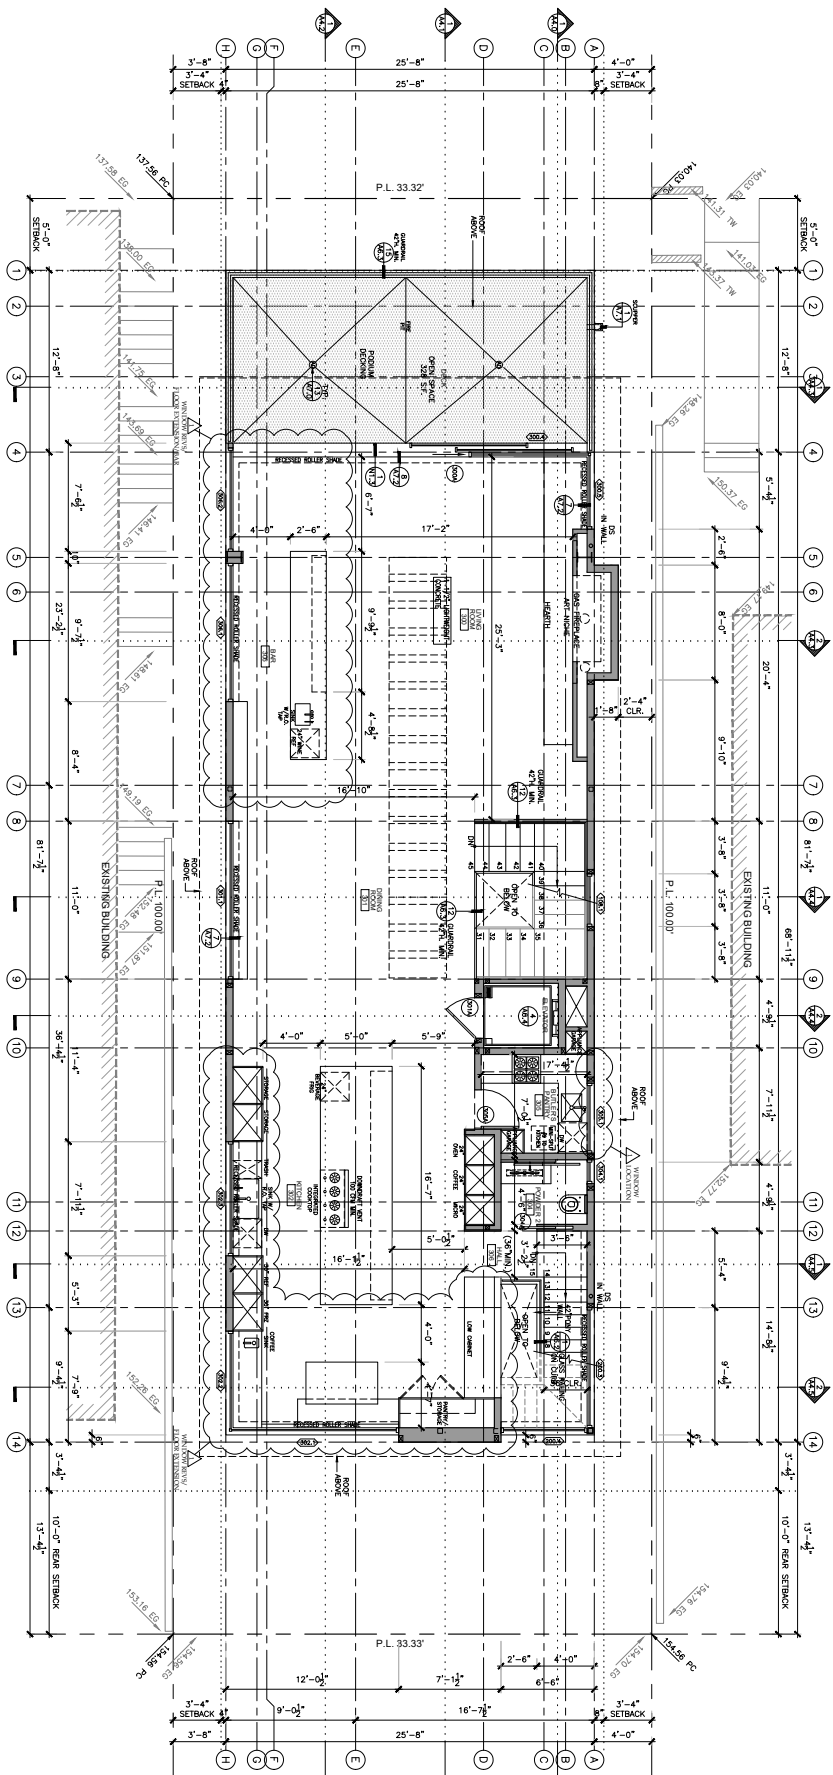

1 THIRD FLOOR PLAN  
1/4"=1'-0"

		MICHAEL LEE ARCHITECTS INC. 2300 Highland Avenue Manhattan Beach, CA 90266 T 310.545.4330 www.michaelleeinc.com	
1140 Fisher Avenue Residence Manhattan Beach, CA 90266		1140 Fisher Avenue Residence Manhattan Beach, CA 90266	
Date: 07/01/2022 Revisions By PERMIT SET JMC 08/22/2023 REVISIONS JMC 11/20/2024		Scale: 1/4" = 1'-0" Drawn by: RSD <b>Floor Plans</b>	
A		2.3	

