

TROTTER



BUILDING
DESIGNS

TROTTER BUILDING DESIGNS, INC.
1011 Manhattan Beach Blvd., Suite A
Manhattan Beach, CA 90216
P: (310) 545-2727 F: (310) 545-2722
www.TrotterBuildingDesigns.com

PROJECT NAME
BUTCHER SFR PROJECT

PROJECT ADDRESS
3108 ELM AVE.
MANHATTAN BEACH, CA



ENGINEER

BLANCK CONSULTING ENGINEERS
118 CATALINA AVE., SUITE 11
REDONDO BEACH, CA 90277
P: (310) 270-5352

DATE	DESCRIPTION
10/29/2023	PLAN CHECK #1
3/12/2024	PLAN CHECK #2
4/1/2024	PLAN CHECK #3

PROJECT NO: 23009
COPYRIGHT:

SHEET TITLE

 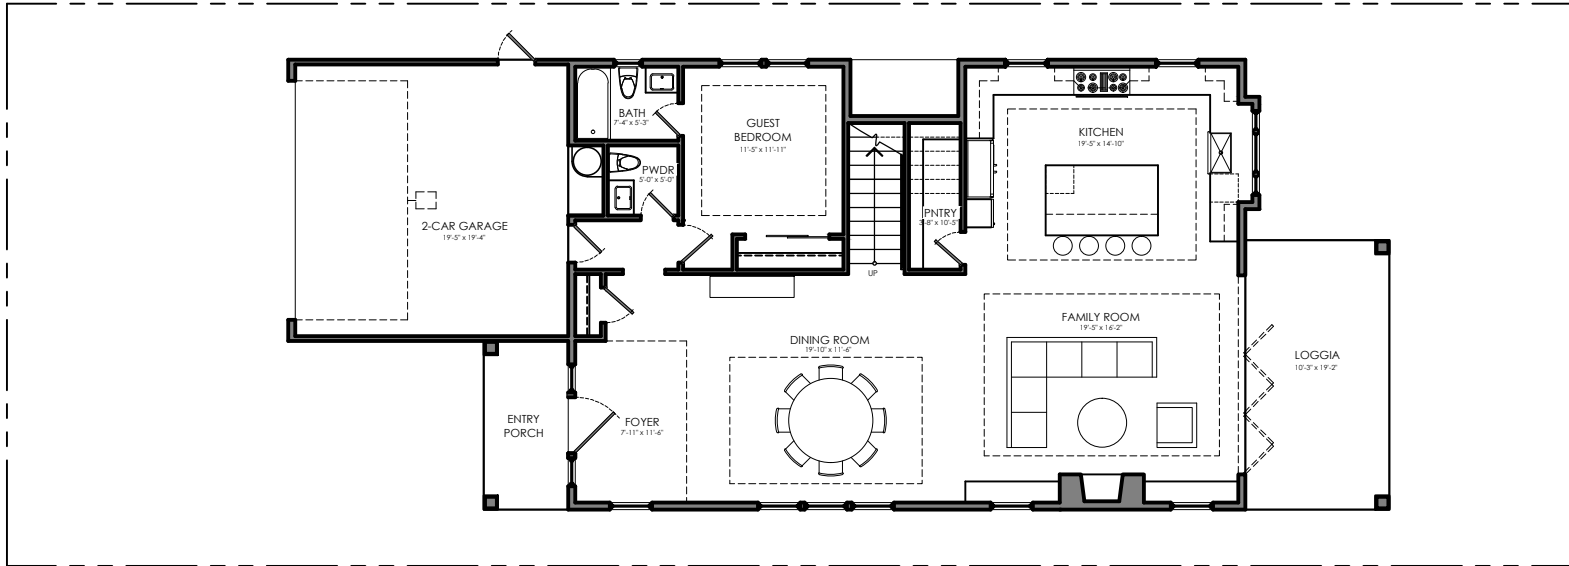

FIRST FLOOR PLAN

ALL DIMENSIONS ARE APPROXIMATE

1/4" = 1'-0"

TROTTER



BUILDING
DESIGNS

TROTTER BUILDING DESIGNS, INC.
1011 Manhattan Beach Blvd., Suite A
Manhattan Beach, CA 90216
P: (310) 545-2727 F: (310) 545-2722
www.TrotterBuildingDesigns.com

PROJECT NAME
BUTCHER SFR PROJECT

PROJECT ADDRESS
3108 ELM AVE.
MANHATTAN BEACH, CA



ENGINEER

BLANGY CONSULTING ENGINEERS
118 CATALINA AVE., SUITE 1
REDONDO BEACH, CA 90277
P: (310) 270-5352

DATE	DESCRIPTION
10/29/2023	PLAN CHECK #1
3/12/2024	PLAN CHECK #2
4/1/2024	PLAN CHECK #3

PROJECT NO: 23009
COPYRIGHT:

SHEET TITLE

 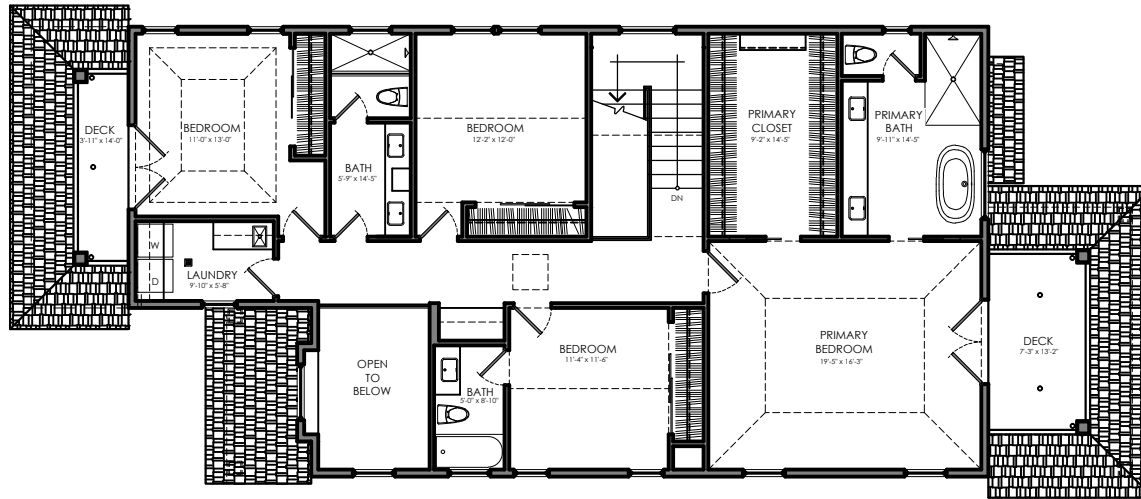

SECOND FLOOR PLAN

ALL DIMENSIONS ARE APPROXIMATE

1/4" = 1'-0"