

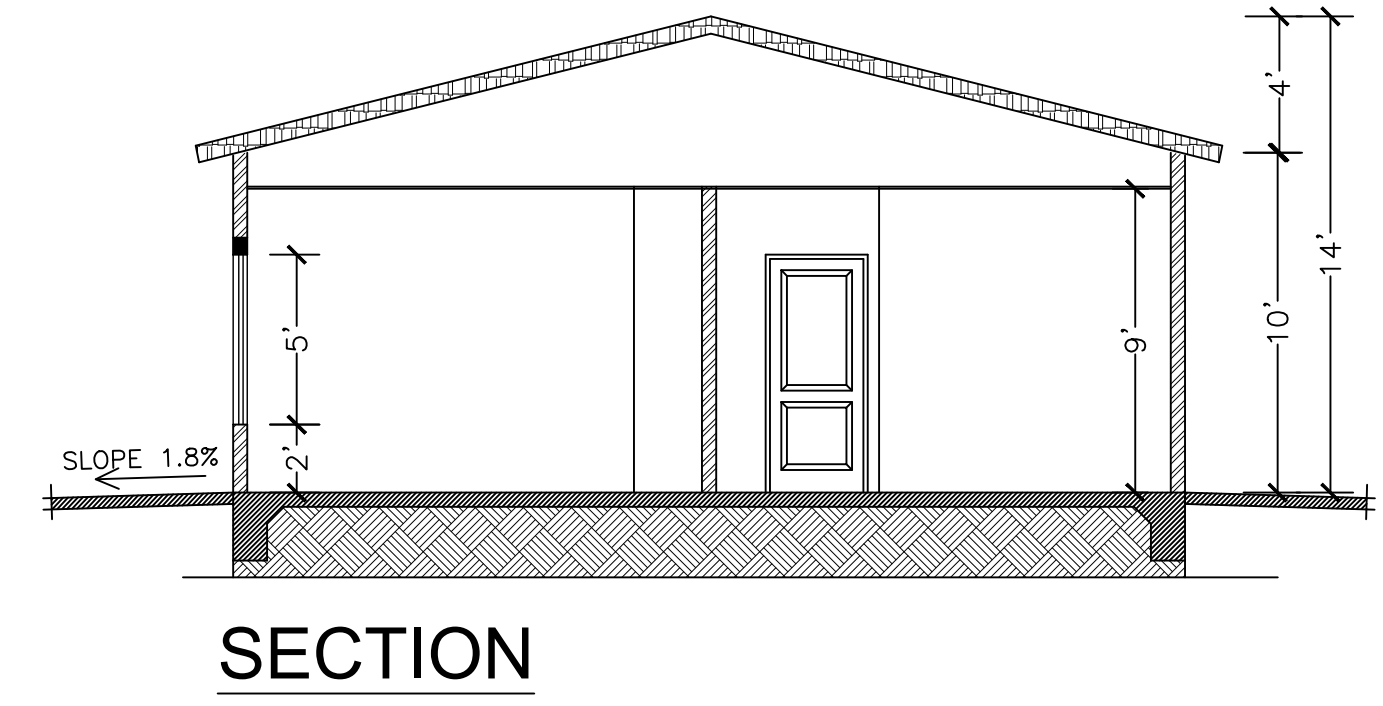
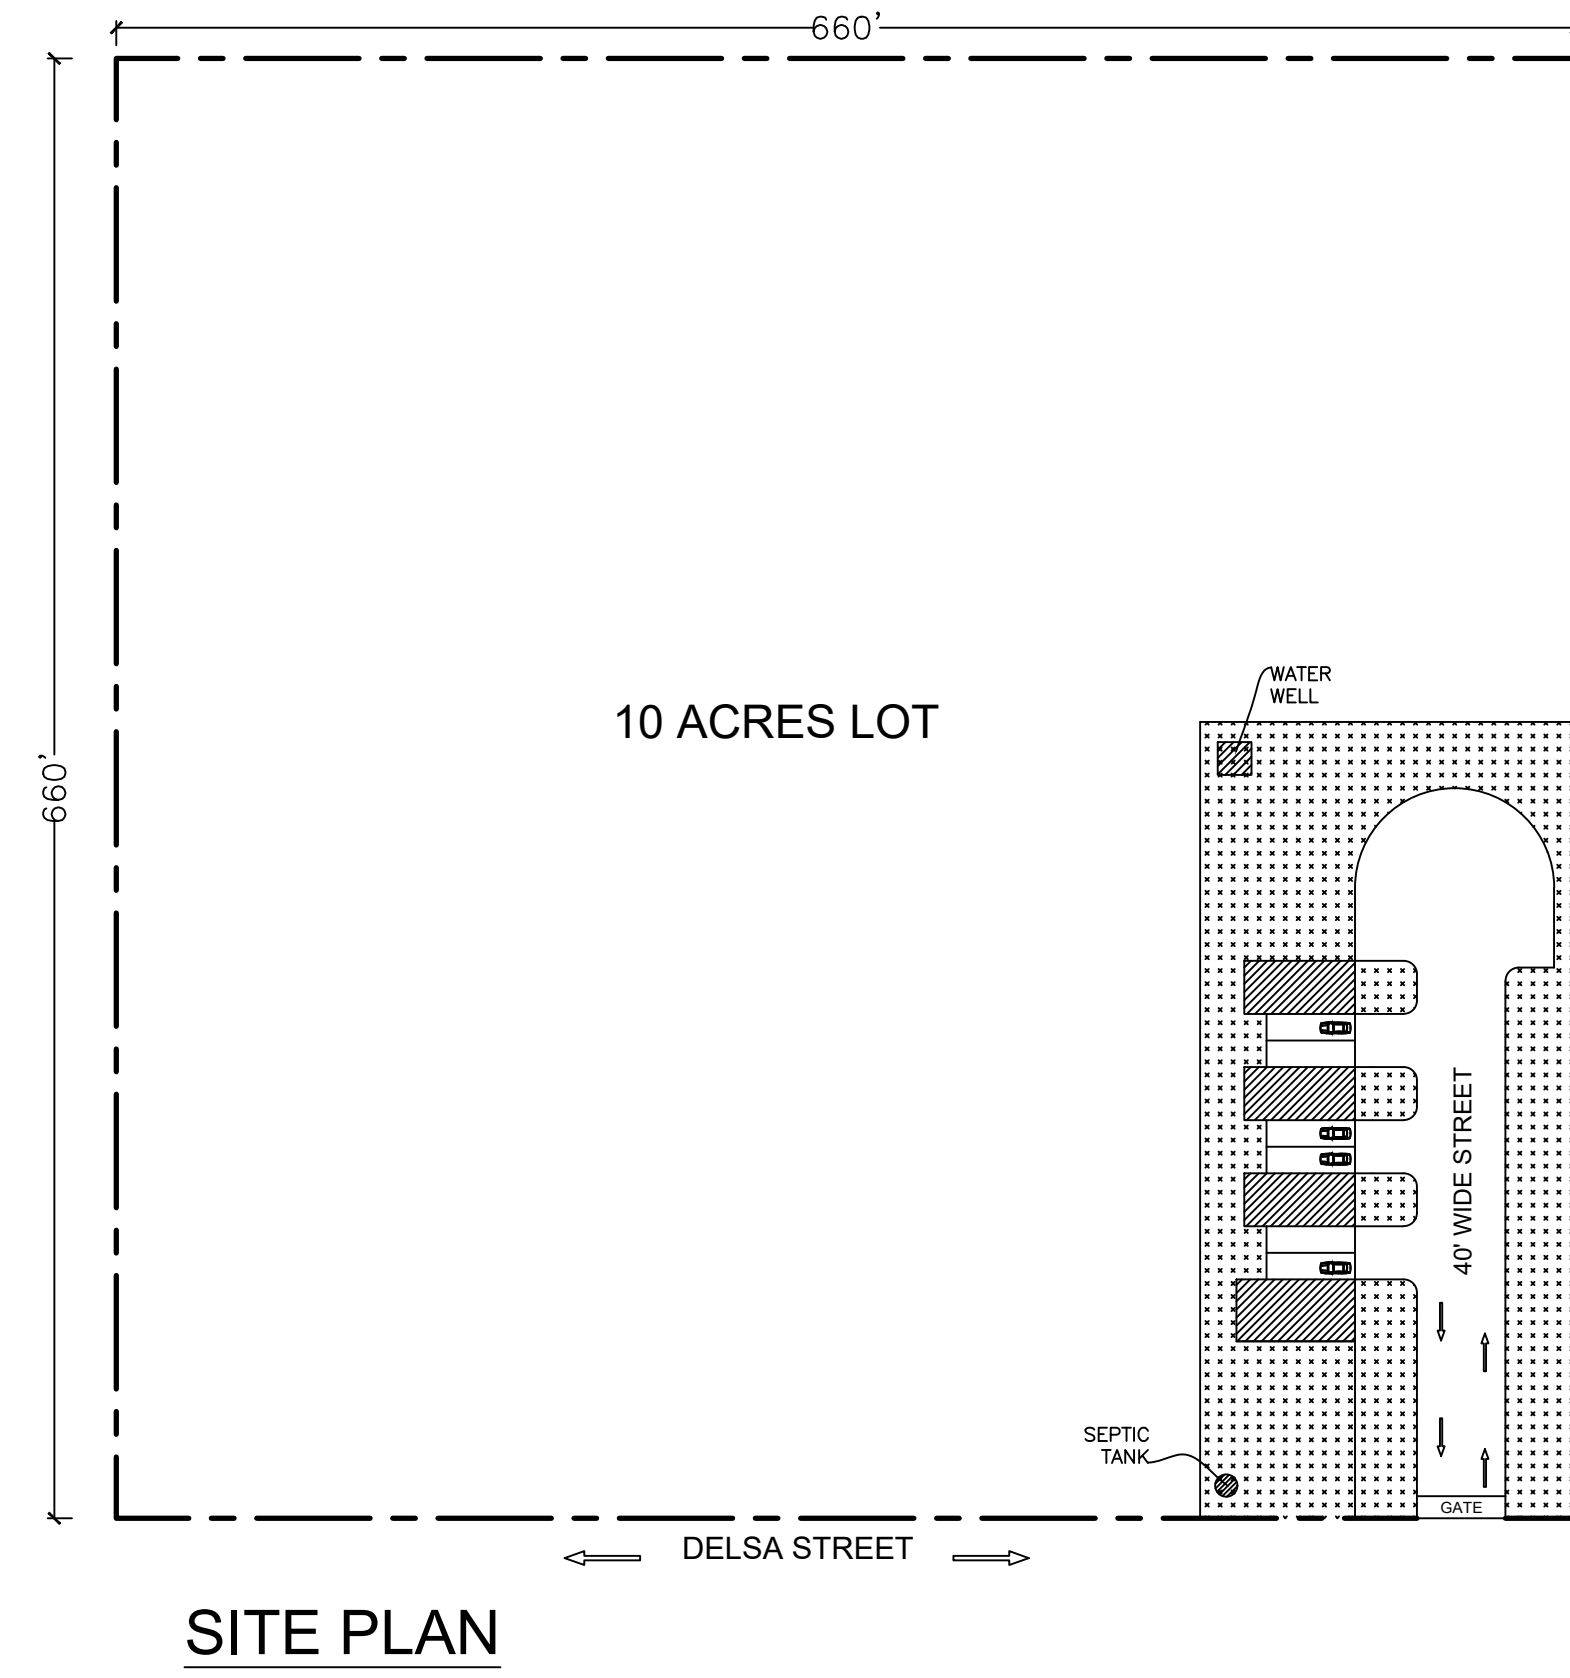


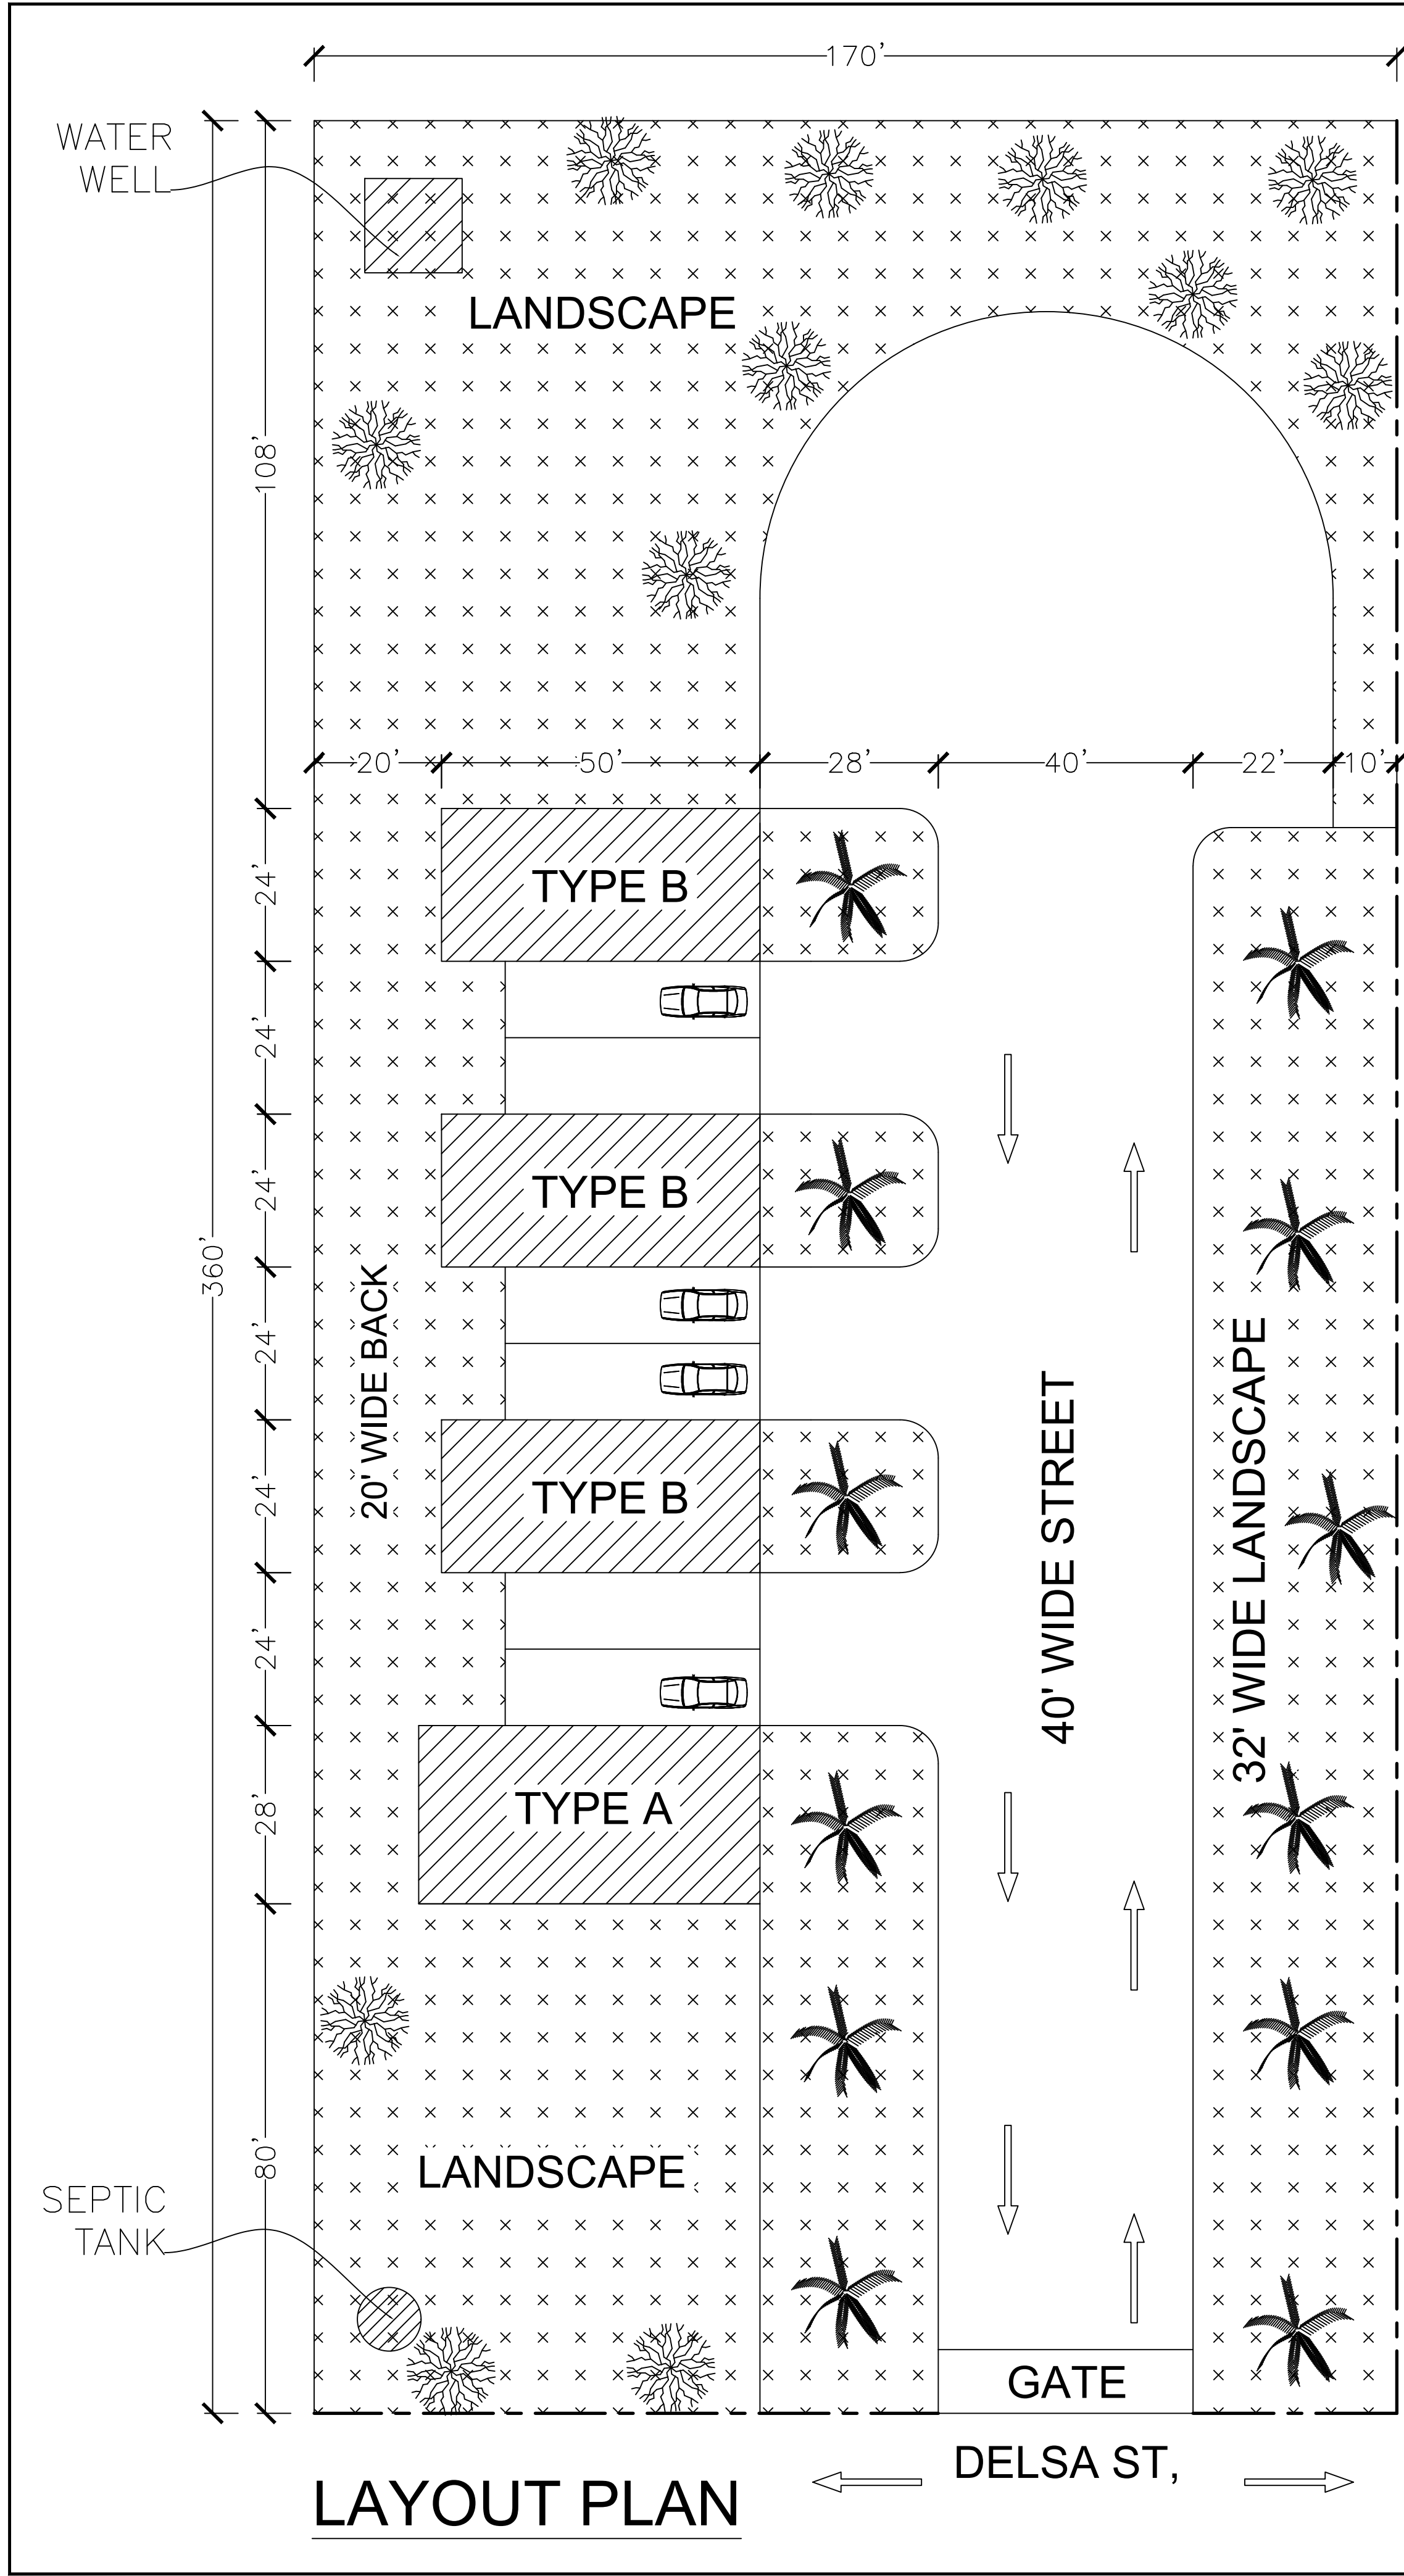


All County of San Bernardino, CA Guidelines for Manufactured Homes, will be followed.
All SB County Land Use and Building & Safety Guidelines will be followed.
All Min/Max. Density, Setbacks, Lot Coverage & Height Limits Guidelines for the Desert Region, will be followed.
For RL Rural Living - Front Setback: 28 Ft., Side Street Setback: 28 Ft., & Rear Setback: 20 Ft. with Lot Coverage Max. 20%.
Manufactured Homes will be within the 10 years old limit.
Utilities – Electric, Gas, Water and Septic – SB County Environmental Health Services Guidelines will be followed.
For Total of 8 bedrooms – A Septic System Tank Capacity of 2,000 Gallons, is proposed.



APN # 045809108

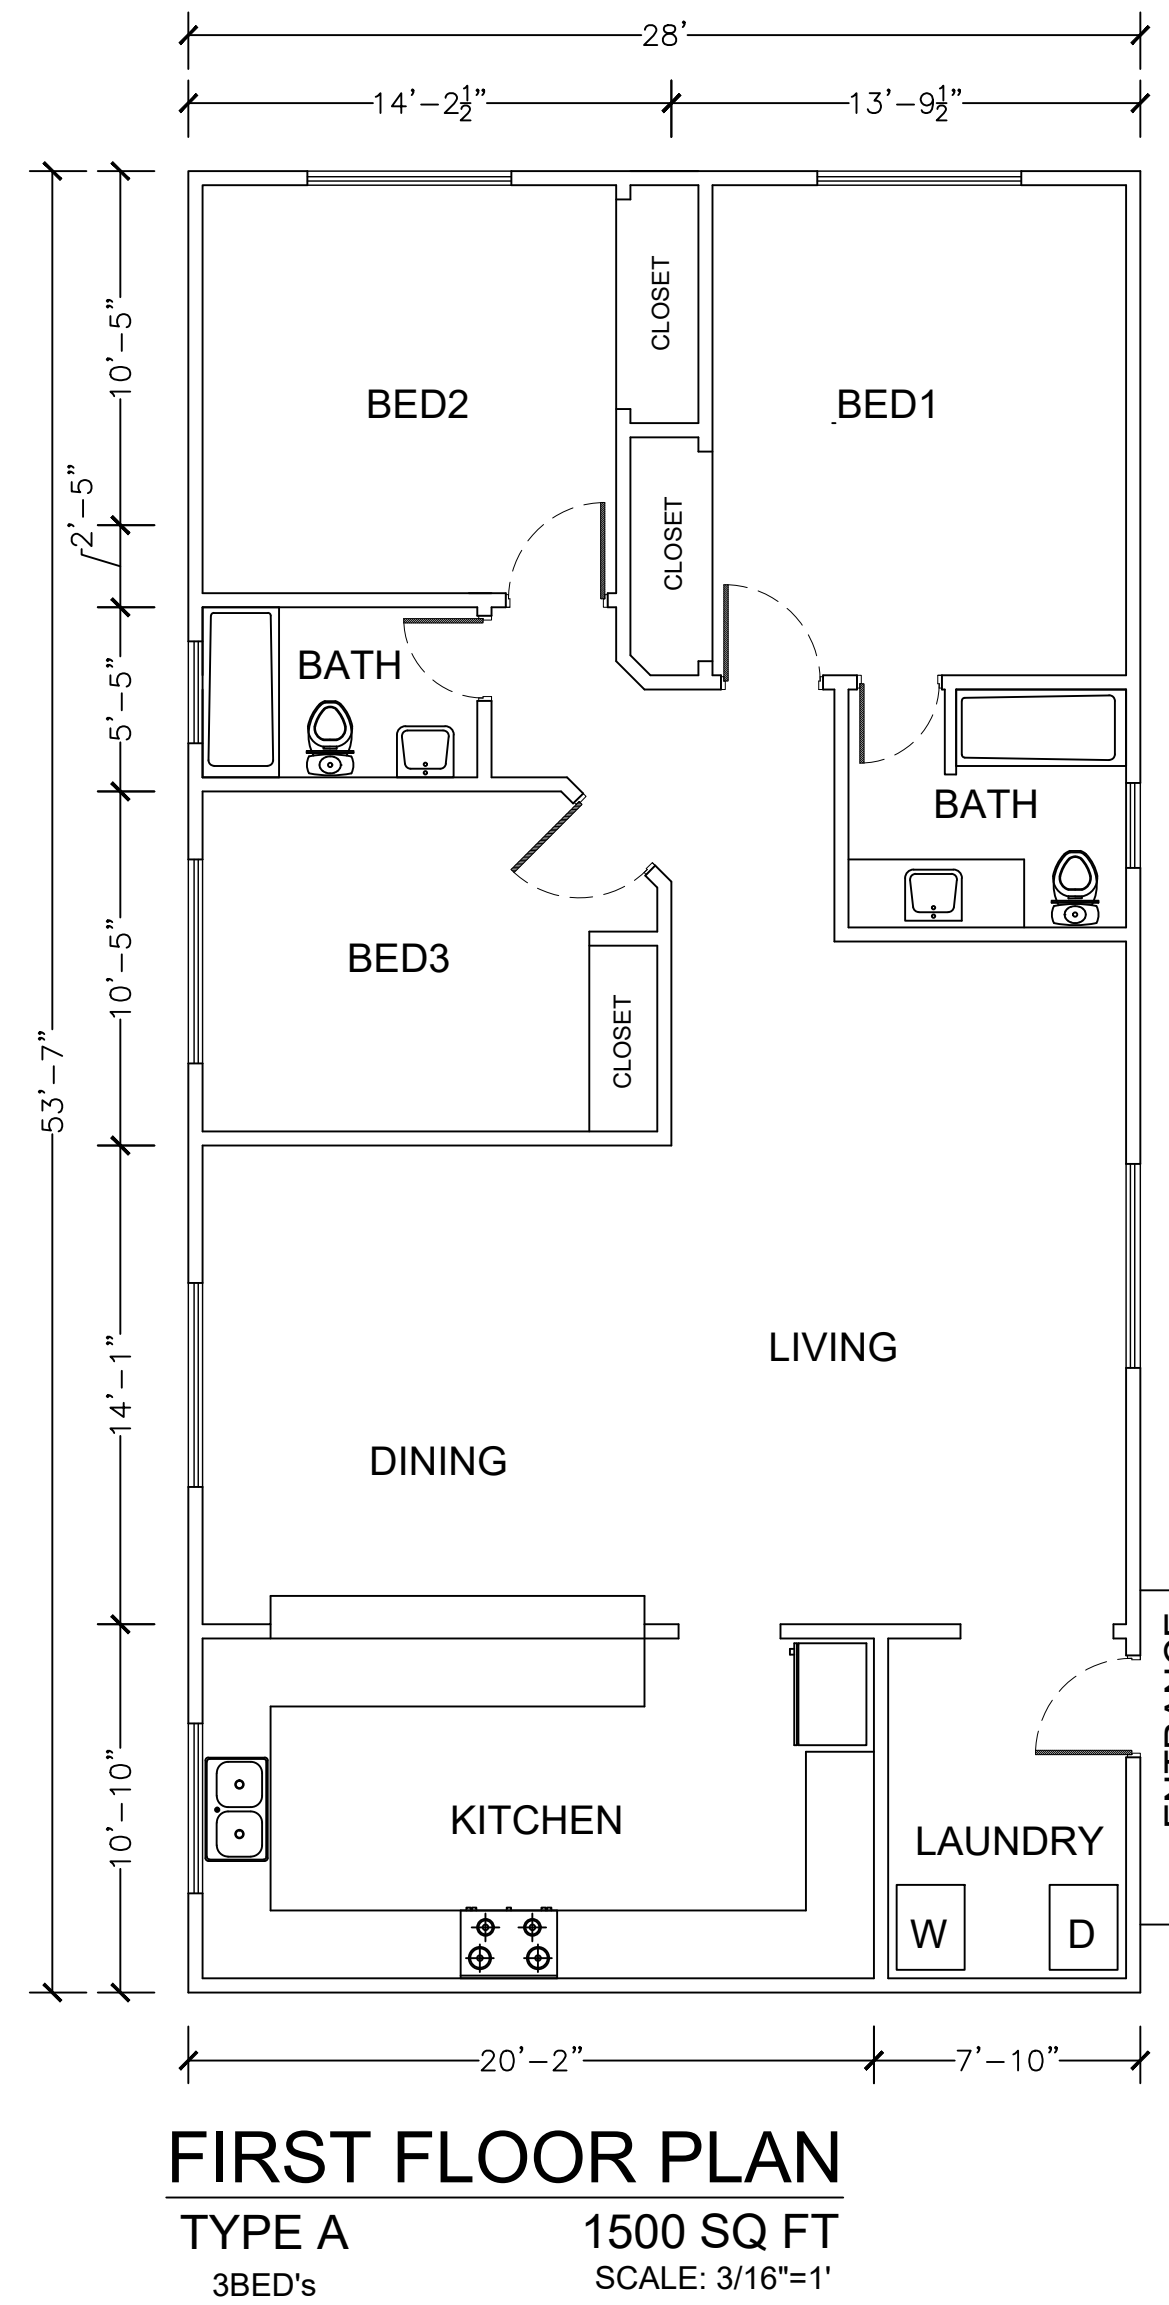

FIRST FLOOR PLAN
TYPE A
3BED's
1500 SQ FT
SCALE: 3/16"=1'

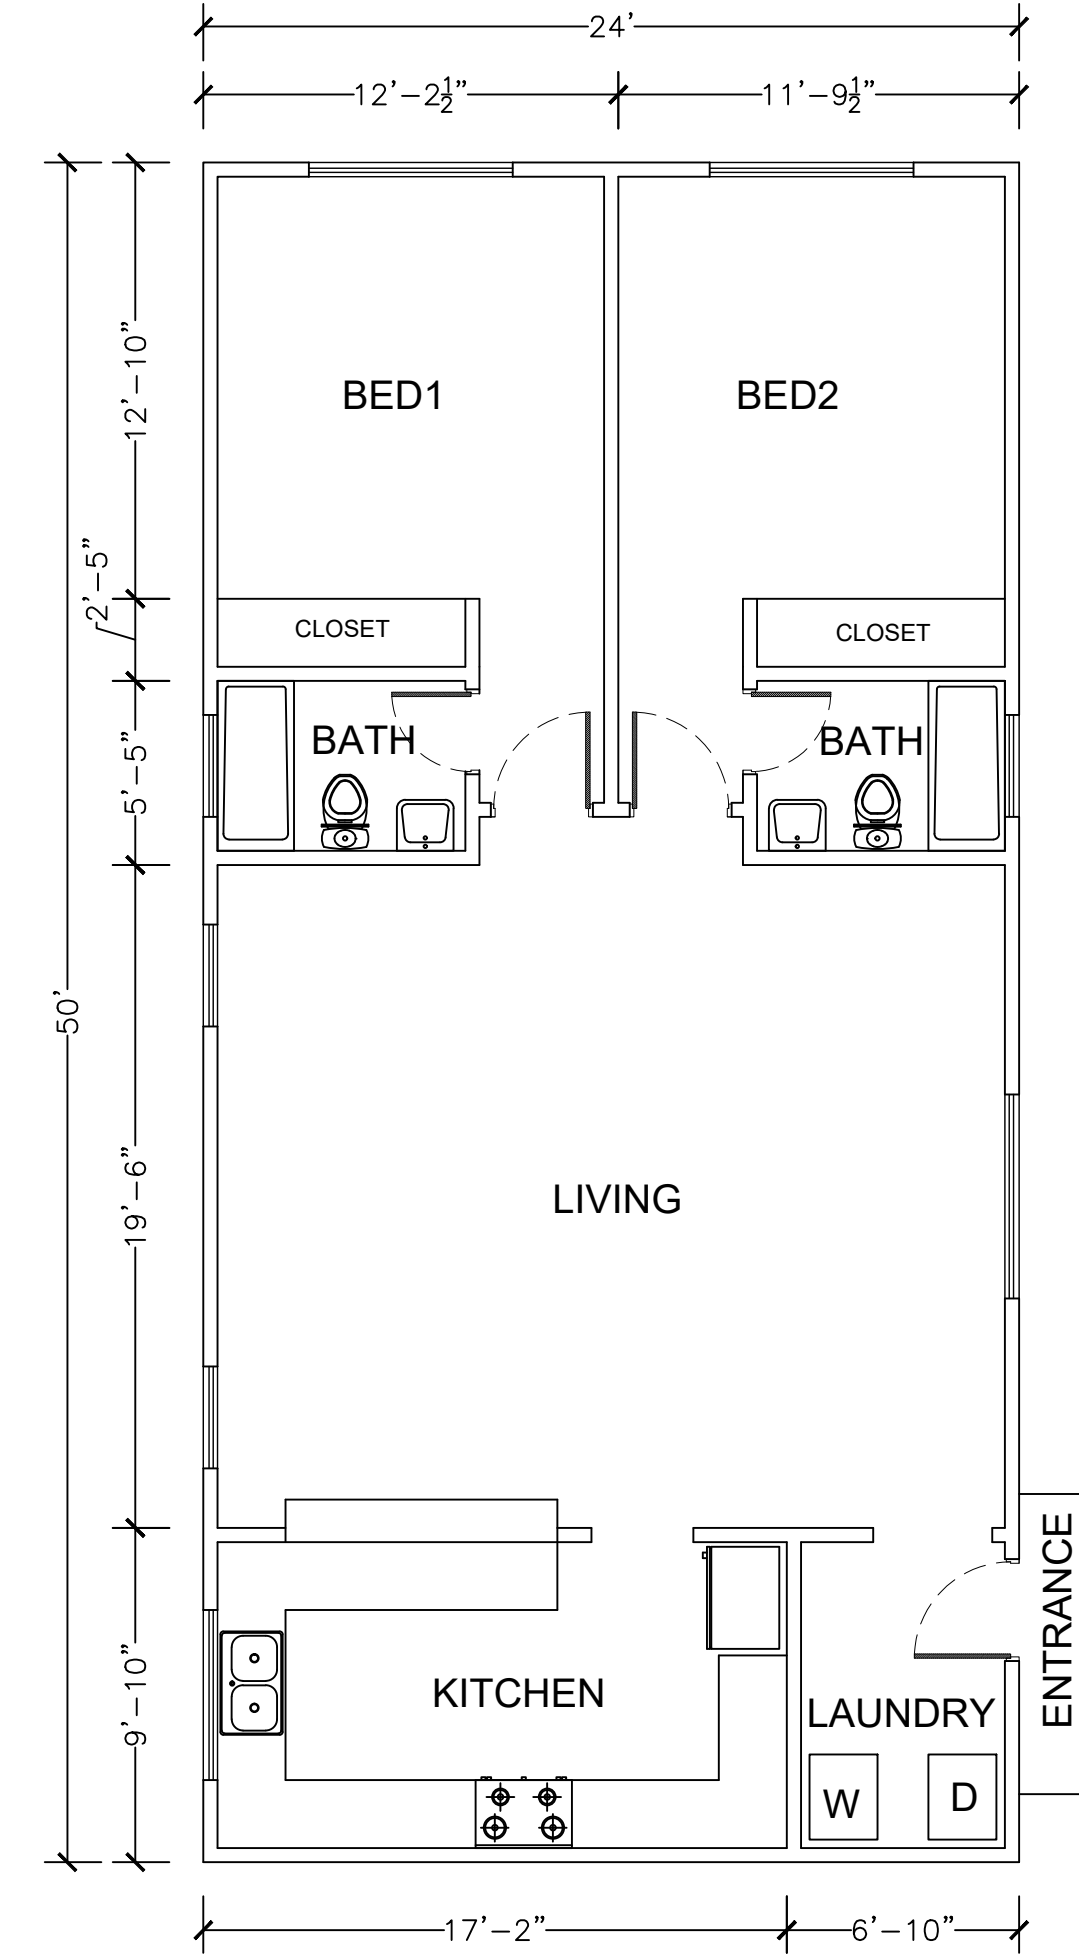

FIRST FLOOR PLAN
TYPE B
2BED's
1200 SQ FT
SCALE: 3/16"=1'

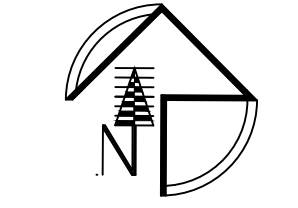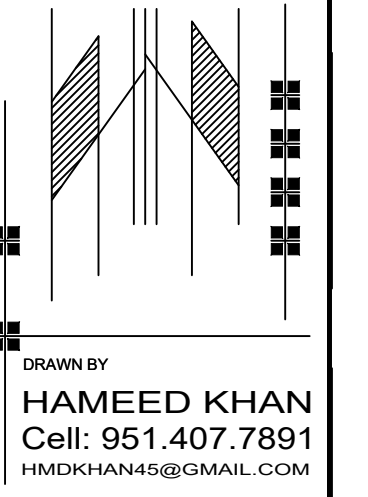

SEAL

ENGRS. JAMES FOX, P.E.
ATHAR KHAN, PH.D., Env, Engg.

REVISIONS

PROJECT NAME

DELSA STREET ADELANTO,
SAN BERNARDINO, CA
MANUFACTURED HOME/3ADUS
SITE PLAN

SHEET TITLE

FLOOR PLAN
SCALE
AS NOTED
DATE
MARCH 1, 2024

SHEET NO

A01