


**This is just a creative sketch showing a simple potential alternative gated entrance idea.**

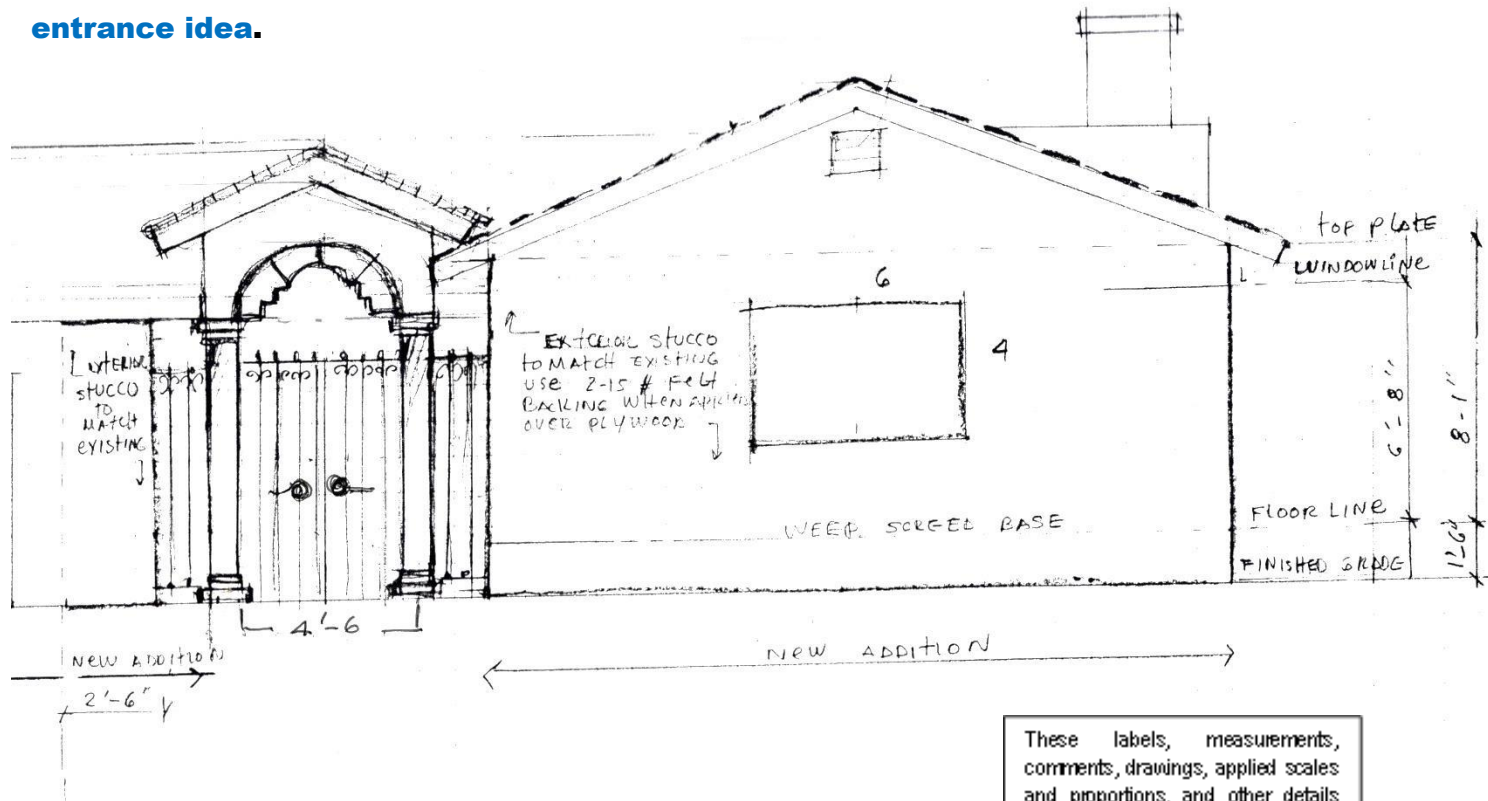

WEST ELEVATION  
SCALE 1/4" = 1'-0"

These labels, measurements, comments, drawings, applied scales and proportions, and other details are not verified or guaranteed to be correct. All interested parties shall investigate and verify any and all information contained herein and not rely on this document or the information contained herein.

20080808 11:45 AM PL4 - RANCHO PL4 1000