


NOTE: ALL NEW FIXTURES SHALL BE WATER CONSERVING.

REYNOLDS LANE

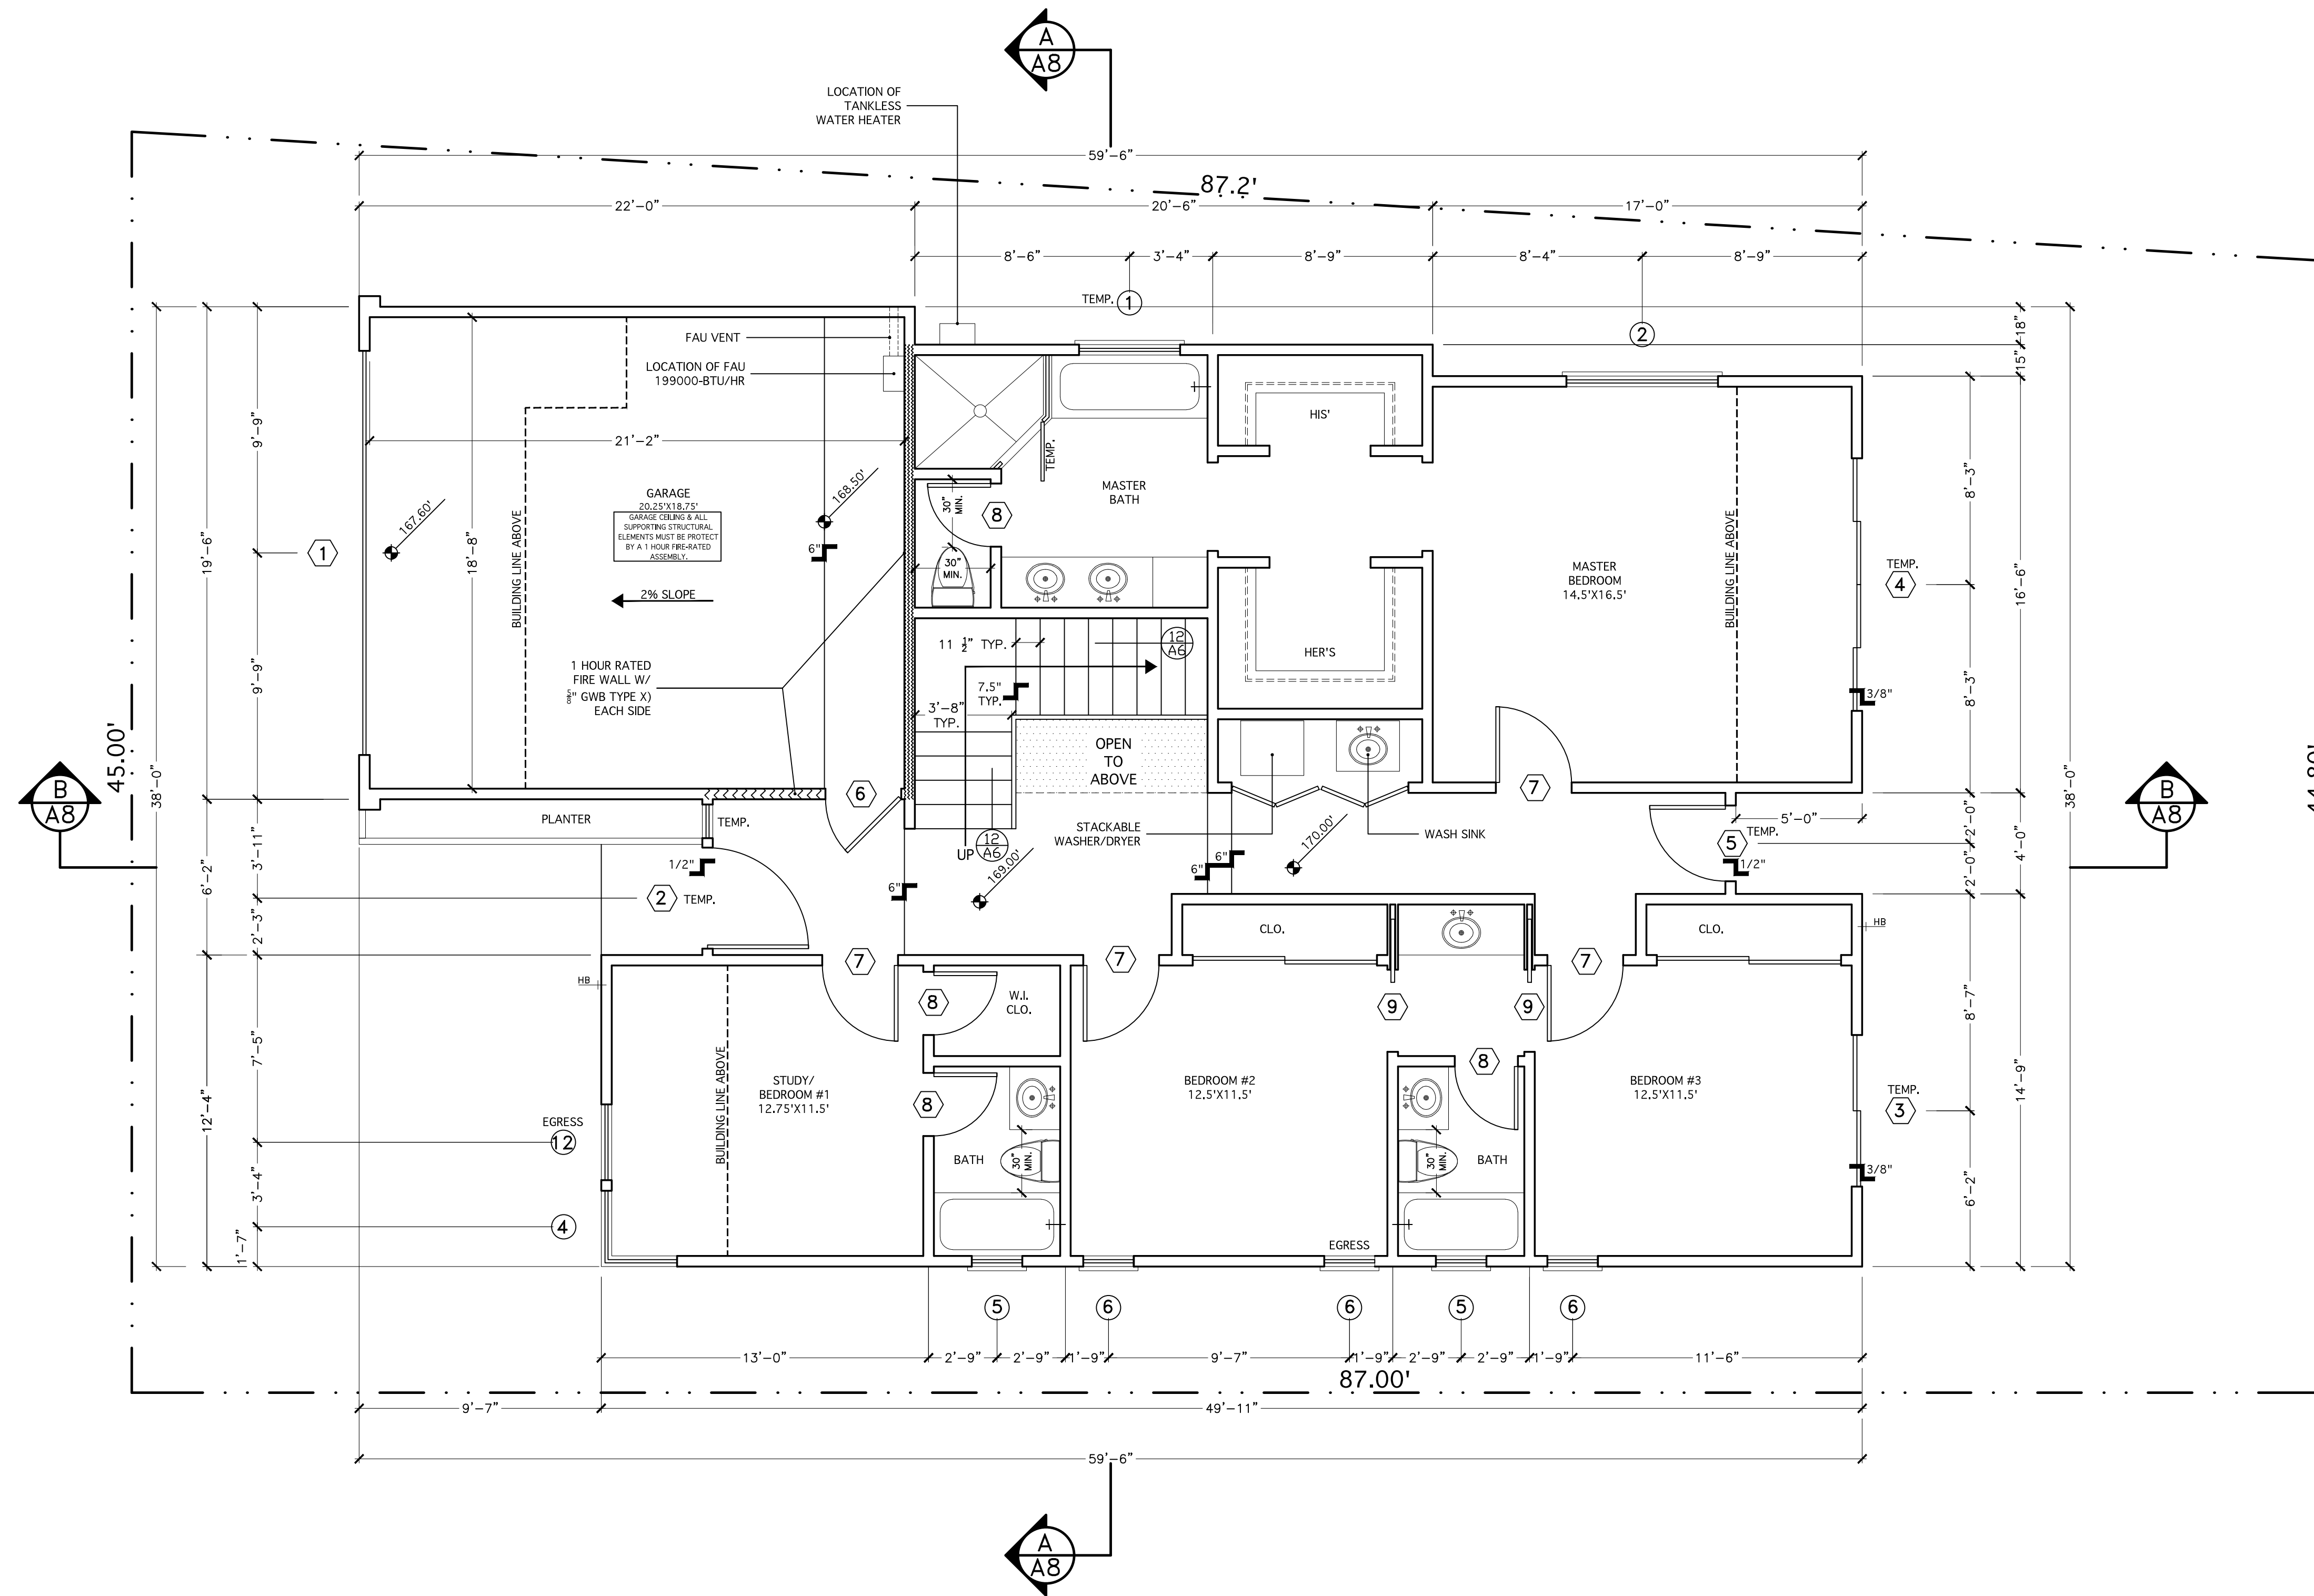

FIRST FLOOR PLAN

SCALE: 1/4" = 1'-0"

CBB ARCHITECTS
 521 W. ROSECRANS
 GARDENA, CA 90248
 P: 310.769.0882
 WWW.CBBARCHITECTS.COM
 CBBARCHITECTS@GMAIL.COM

Stamp:

Legal Description:
 P M 273-8-9
 LOT 3
 APN:
 4160-022-059

Project Name (Client - Address - City)
 MIKE DAVIS CUSTOM HOMES
 1267 VAN HORNE LN
 HERMOSA BEACH, CA 90254

Use Description:

DATE:
 Revision
 Date: 05.28.15

Drawing
 By: CBB STAFF
 Scale:

Sheet
 A2