


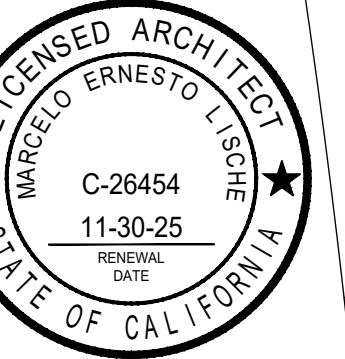

CLIENT:
5 LE CONTE, LLC
62 Via Candelaria
Trabuco Canyon, CA. 92679

PROJECT:
NEW SINGLE FAMILY RESIDENCE
5 LE CONTE, LAGUNA NIGUEL

SHEET TITLE:
ROOF PLAN


THESE DRAWINGS AND SPECIFICATIONS ARE THE SOLE PROPERTY AND COPYRIGHT OF MARCELO E. LISCHÉ, ARCHITECT, A.I.A. AND SHALL NOT BE USED ON ANY OTHER WORK EXCEPT BY WRITTEN AGREEMENT WITH THE ARCHITECT. WRITTEN DIMENSIONS SHALL SUPERSEDE SCALED DIMENSIONS AND SHALL BE TIED ON THE JOBSITE. ANY DISCREPANCIES SHALL BE IMMEDIATELY BROUGHT TO THE ATTENTION OF THE ARCHITECT PRIOR TO THE COMMENCEMENT OF ANY WORK. MARCELO E. LISCHÉ, ARCHITECT, A.I.A. ALL RIGHTS RESERVED.

JOB #:
DRAWN BY:
CHECKED BY:
SCALE:
DATE: 05-09-25

REVISIONS:	
△	
△	
△	
△	
△	
△	
△	

KEYNOTES

- 1 US TILE, ROMAN PAN, 2 PIECE
- 2 SINGLE PLY PVC ROOFING, CLASS "A"
- 3 SOLAR PANELS
- 4 VELUX VCE 4848 ELECTRIC SKYLIGHT W/ RAIN SENSOR
- 5 ROOF ACCESS HATCH, 30" x 30"
- 6 LINE OF BUILDING BELOW
- 7 KITCHEN HOOD VENT

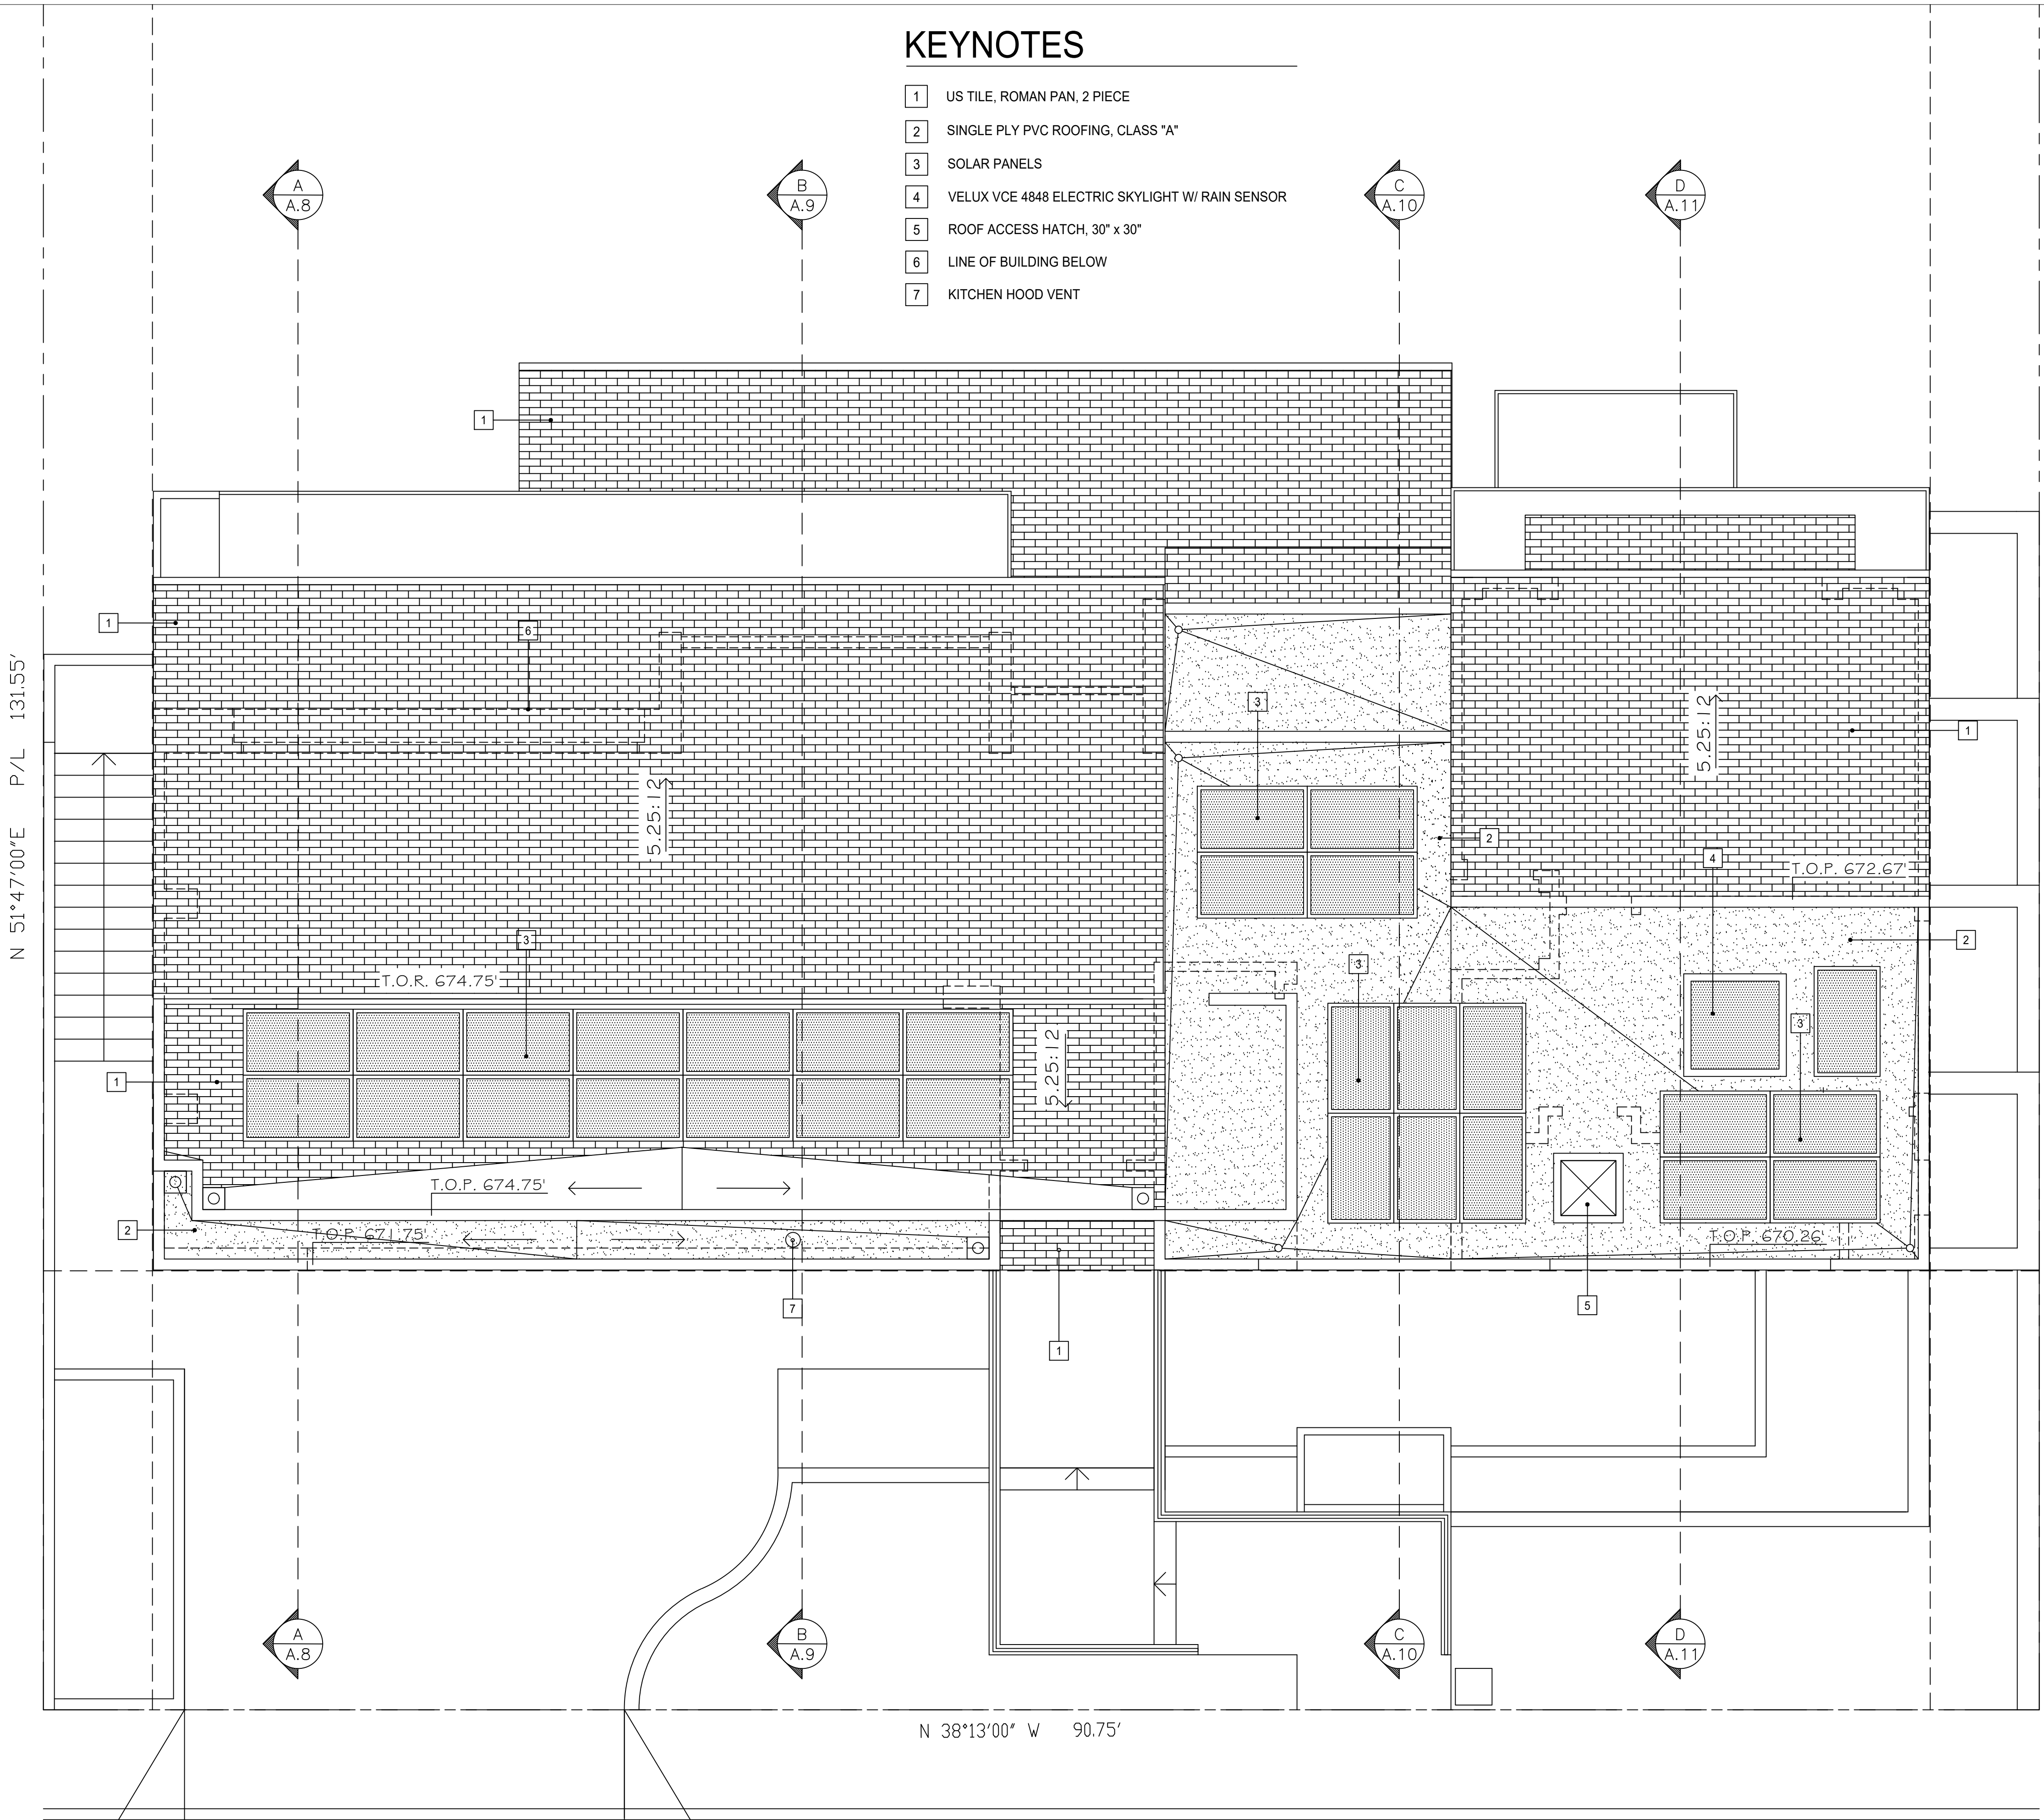

ROOF PLAN

SCALE: 1/4"=1'-0"