


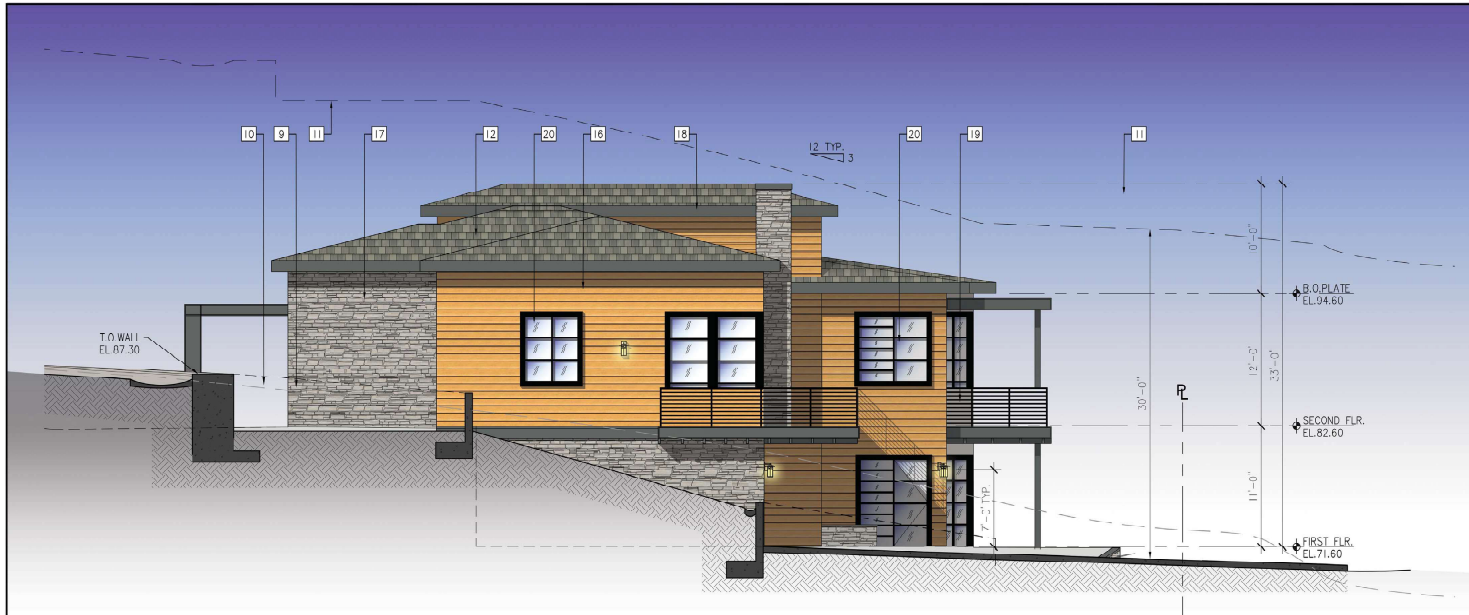

North Elevation

SCALE: $\frac{3}{16}'' = 1'-0''$

Reference Notes

- [1] (E) PROPERTY LINE.
- [2] PROPOSED LOT LINE.
- [3] (E) CENTER LINE OF STREET.
- [4] (E) GRADE TO REMAIN.
- [5] EXISTING GRADE TO BE REMOVED.
- [6] PROPOSED GRADE BEYOND.
- [7] PROPOSED GRADE.
- [8] (E) GRADE.
- [9] PROPOSED RETAINING WALL BEYOND.
- [10] PROPOSED RETAINING WALL, SEE CONCEPTUAL PLAN.
- [11] DASH DOT LINE INDICATE '30'-0" HEIGHT LIMIT MEASURED FROM (L) GRADE.
- [12] EAGLE ROOFING: 4697 SLATE RANGE - RANGE OF CHARCOAL.
- [13] GARAGE W/ GLASS DOOR
CLOPAY: ALUMINUM & GLASS GARAGE DOORS, BLACK
- [14] ENTRY DOOR
SIMPSON: CONTEMPORARY EXTERIOR DOORS, BLACK
- [15] STUCCO W/PAIN'T FINISH
COLOR: SW7551, GREEK VILLA 254-C1
- [16] LAP SIDING
ALLURA: PPG COLORMAX, CEDAR
- [17] CORONADO STONE
COLOR: INDUSTRIAL LEDGE, SHALE GREY
- [18] MOULDING W/PAIN'T FINISH
COLOR: SW2848, ROYCROFT 1 PLWILH
- [19] METAL RAILING & DALCONY CDDC
COLOR: BLACK
- [20] MILGARD: ALUMINUM WINDOW
- [21] EXTERIOR WALL LIGHT


- STUCCO W/PAIN'T FINISH
SHERWIN WILLIAMS
COLOR: SW7551 GREEK VILLA
- MOULDING W/PAIN'T FINISH
SHERWIN WILLIAMS
COLOR: SW 2848 ROYCROFT PEWTER
- ROOFING:
EAGLE ROOFING
COLOR: 4697 SLATE RANGE
- LAP SIDING
ALLURA
COLOR: PPG COLORMAX, CEDAR
- STONE
CORONADO STONE
COLOR: INDUSTRIAL LEDGE, SHALE GREY

WW LAND DESIGN CONSULTANTS INC.
ARCHITECTURE, CIVIL ENGINEERING & INTERIOR2335 W. FOOTHILL BLVD., STE 1, UPLAND, CA 91786
PHONE: (909) 608-7110 FAX: (909) 948-1137PROJECT:
CARLSBAD OCEAN ESTATES
THREE NEW SINGLE FAMILY HOUSES
DEVELOPMENTADDRESS: NORTHEAST CORNER OF POWDER ST.
& ADAMS ST., CARLSBAD, CA 92008
CLIENT: WW LAND DESIGN CONSULTANTS INC.
10000 E. BACKLICK, SUITE 11,
UPLAND, CA 91786NORTH ELEVATION
(PARCEL 1)

SHEET TITLE:

KEY MAP

SEAL/STAMP

 

JOHN NO.	1628
DRAWN BY:	TL
SUPERVISED BY:	TL
CHECKED BY:	TL
PLAN CHECK	
PERMIT SET	
BID SET	
REVISIONS	
△ PLANNING SUBMITTAL	JUN 24, 2019
△ OWNER REVIEW	FEB 16, 2020
△ PLANNING RE-SUBMITTAL	MAR 16, 2020
△	
△	
△	
△	
△	

SHEET NO:

A3.1.1

OF SHEETS
S H E E T