



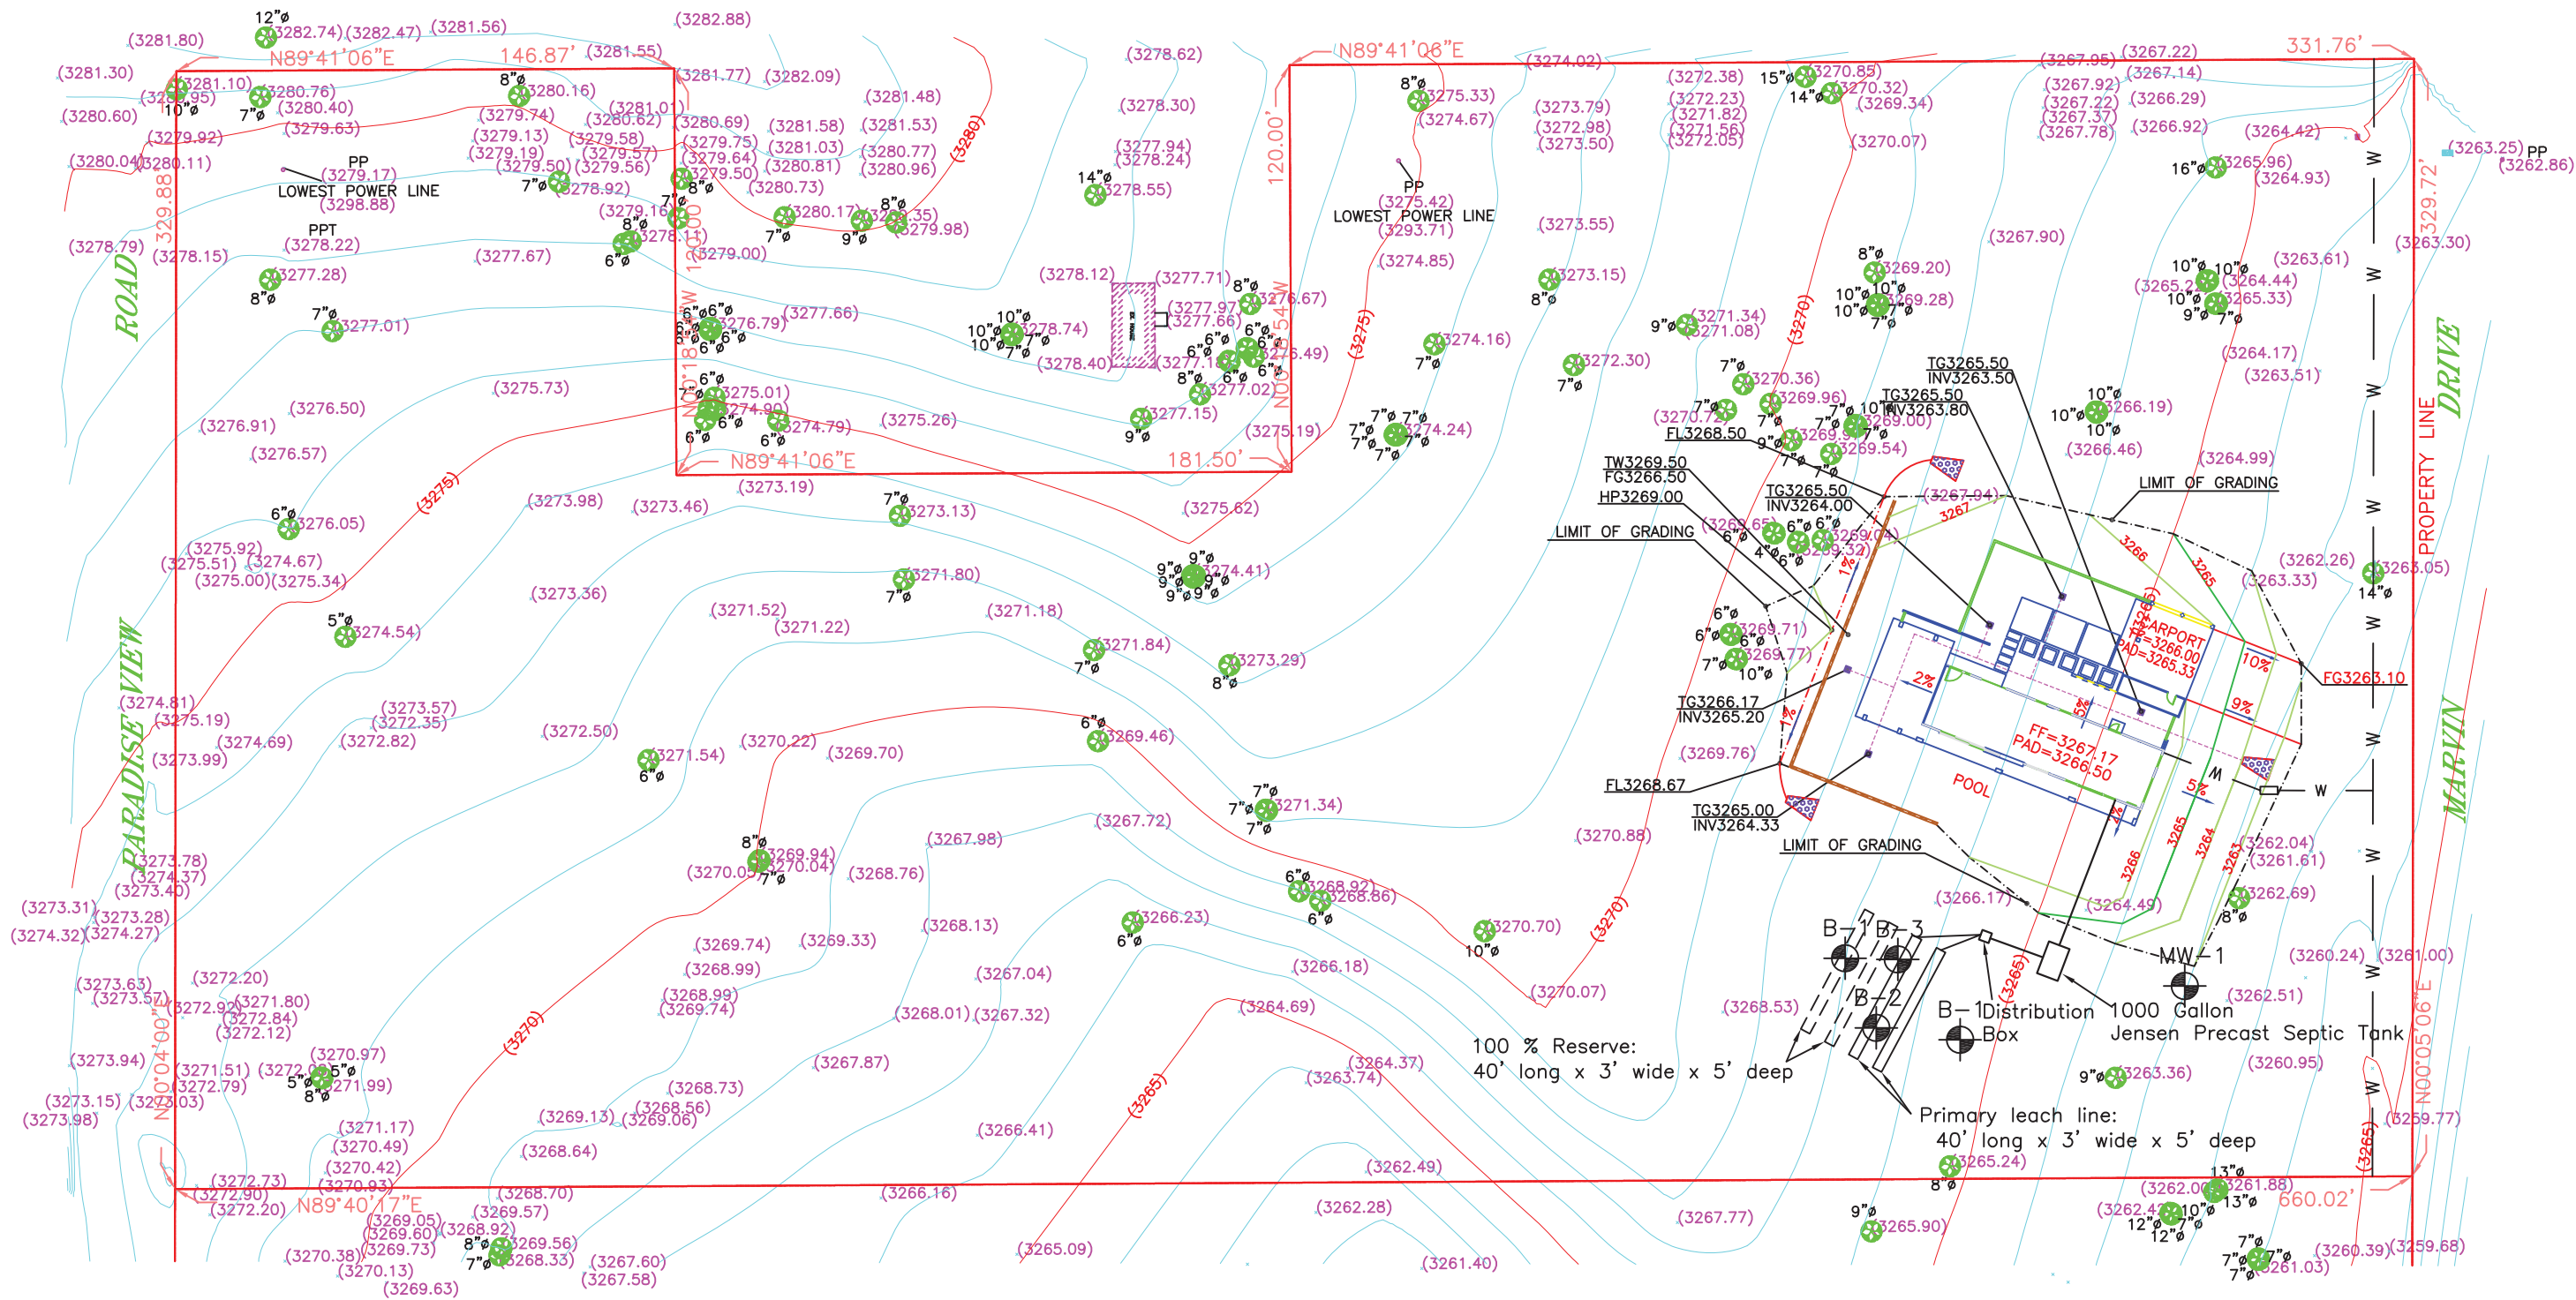

Owner:
Braden Summers and Brian Bergeron
21034 Hillside Drive
Topanga, California 90290

Contact:
Design Collaborative Studios – David Ke
5762 Lincoln Avenue, #381
Cypress, California 90630
Tel: 626-536-2913
email: davidk@dkdcarchitecture.com

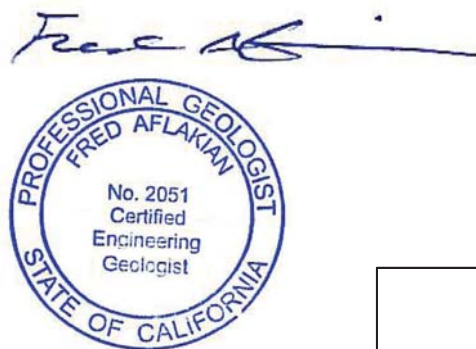

LEGEND

- B-1  Approximate boring location
- MW-1  Approximate Monitor Well location



SCALE: 1" = 50'

Project address:
Portion of Govt. Lot 33, Sec. 20, T1N, R6E, SBM
APN 0598-051-23
Yucca Vallry, San Bernardino County, California



SITE PLAN

Vacant Lot near Marvin Drive and Oleander Street
Yucca Valley, San Bernardino County, CA

Project No.: 22-019-076

PLATE 1