



FLOOR SPACE			
EAST END	35' X 21'	=	1085
DOWNDRAW	8 1/2' X 20'	=	166 2/3
CEMENT BLOCKS	10' X 22'	=	220
FIREPLACE	12 1/2' X 15'	=	234 1/2
FAMILY RM	18' X 24'	=	432
GARAGE	20' X 24'	=	480
			2618

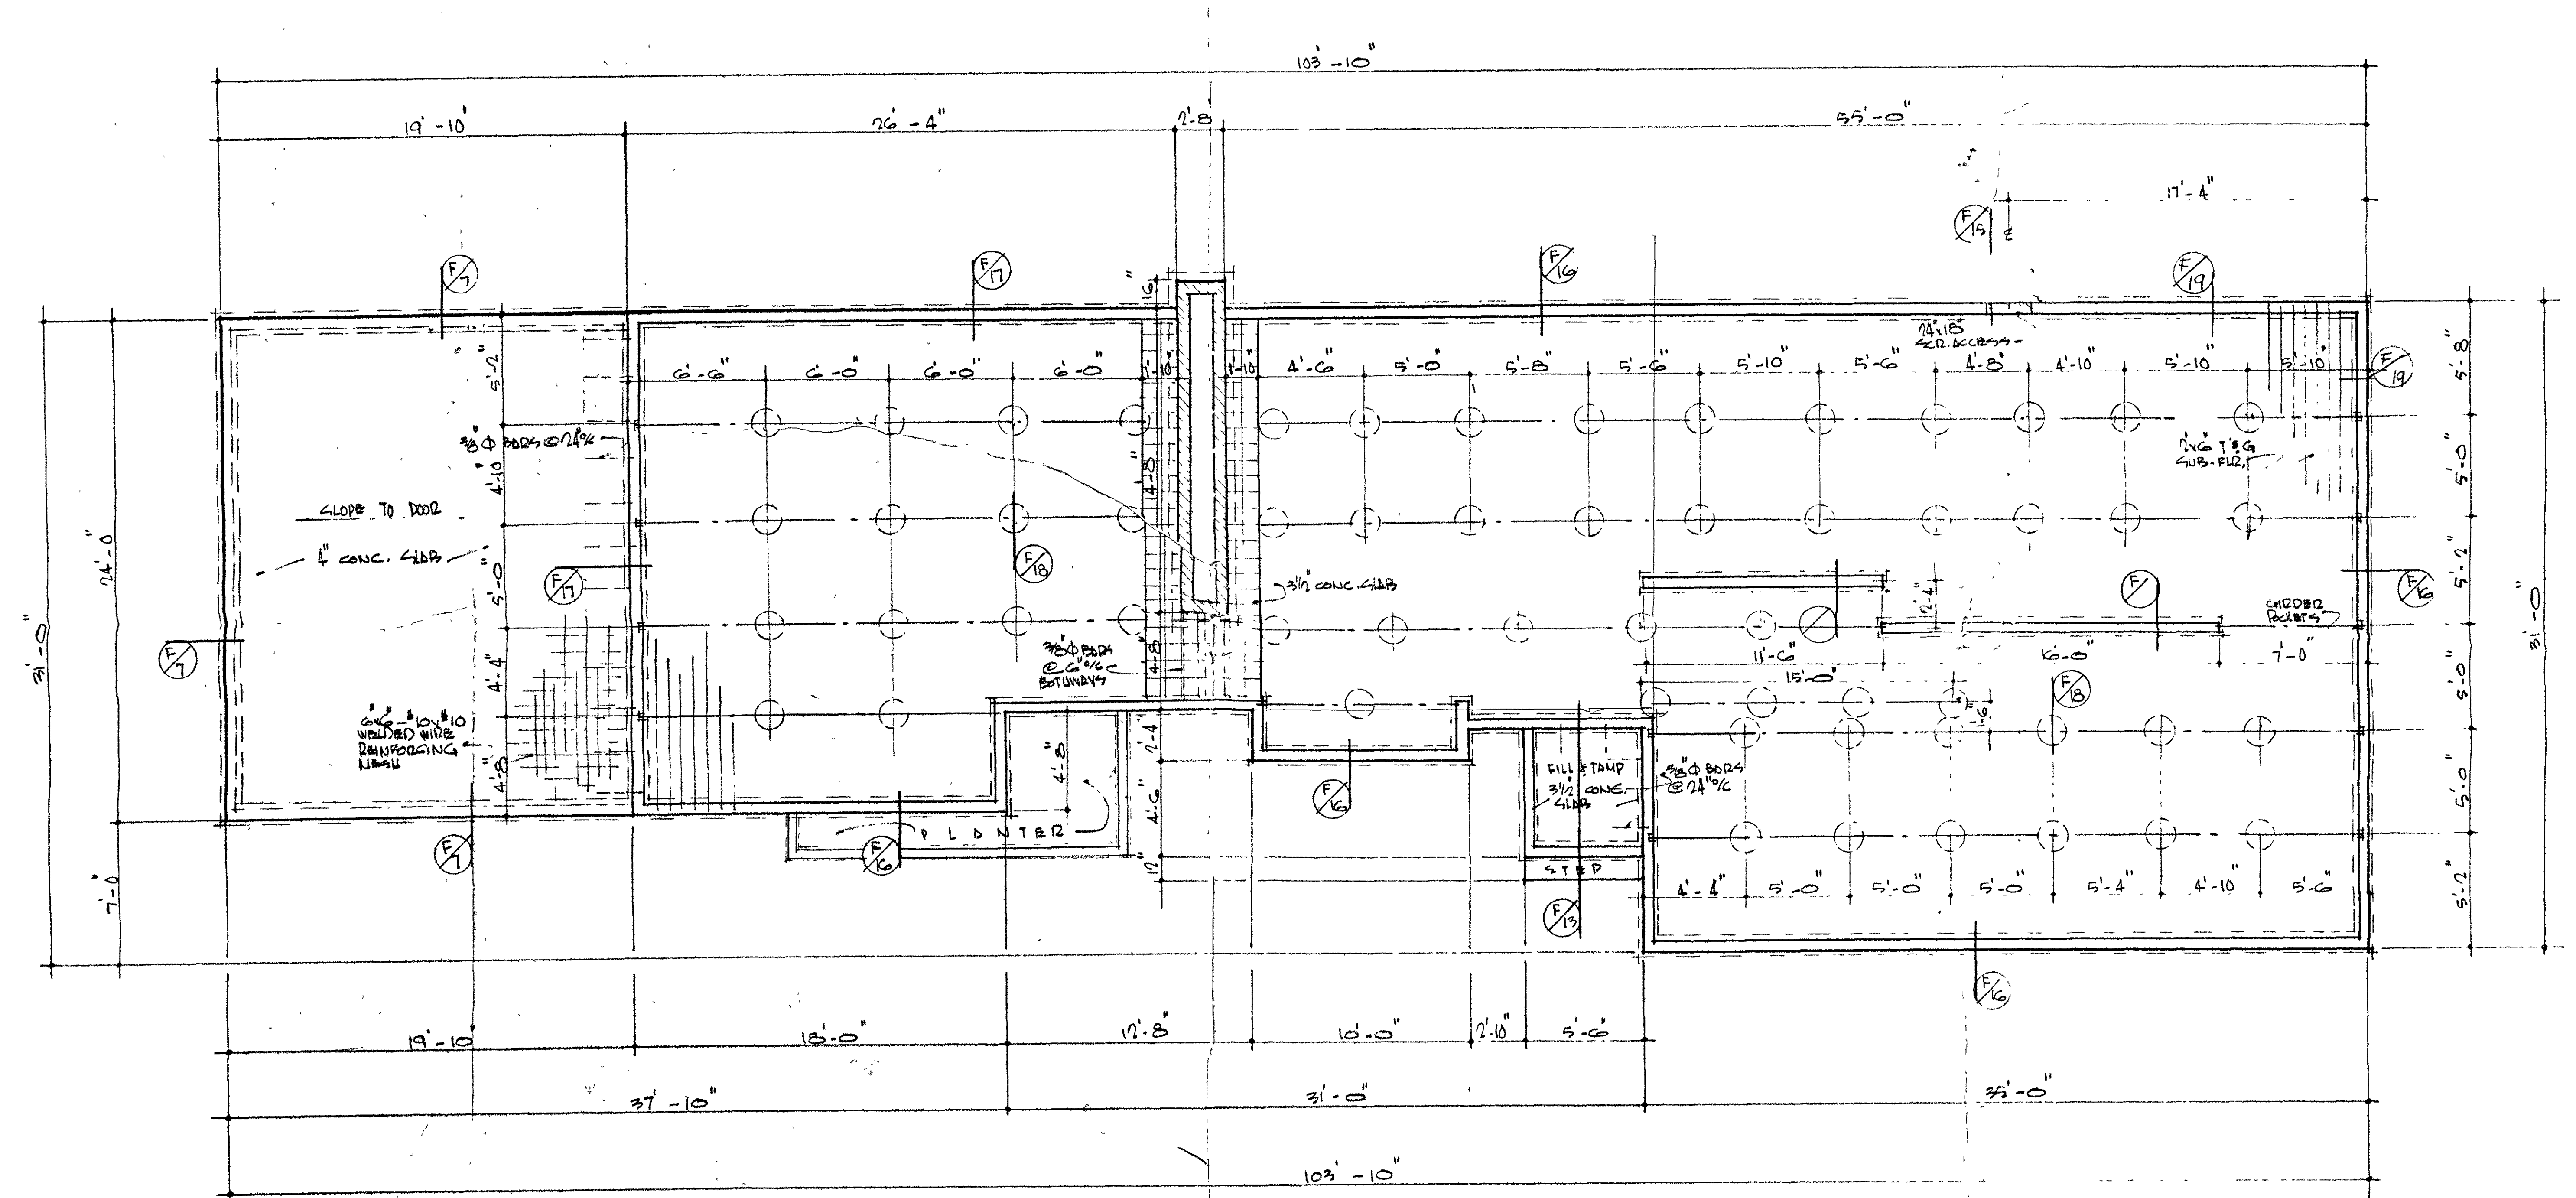


FOUNDATION PLAN
SCALE: 1/4" = 1'-0"

- NOTE:
- ALL PIERES 12" X 12" CONC.
 - ALL GIRDERS 4" X 6" D.F.P.T
 - 12" - 14" X 6" G.I. SCREEN VENTS REQUIRED

HENRY J. FRIEL ARCHITECT		SHEET 2
RESIDENCE & GARAGE		
MD. ART NORTH		DATE
JOB ADDRESS	LOT	BY E.M.L.
BLOCK	TRACT	

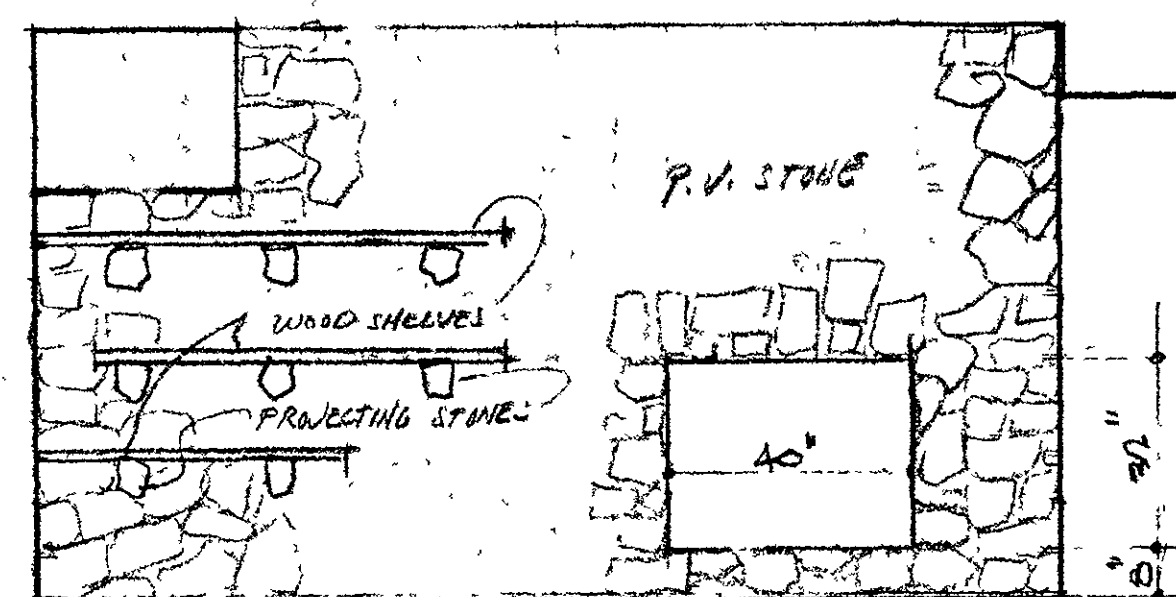

FIREPLACE - FAMILY ROOM.

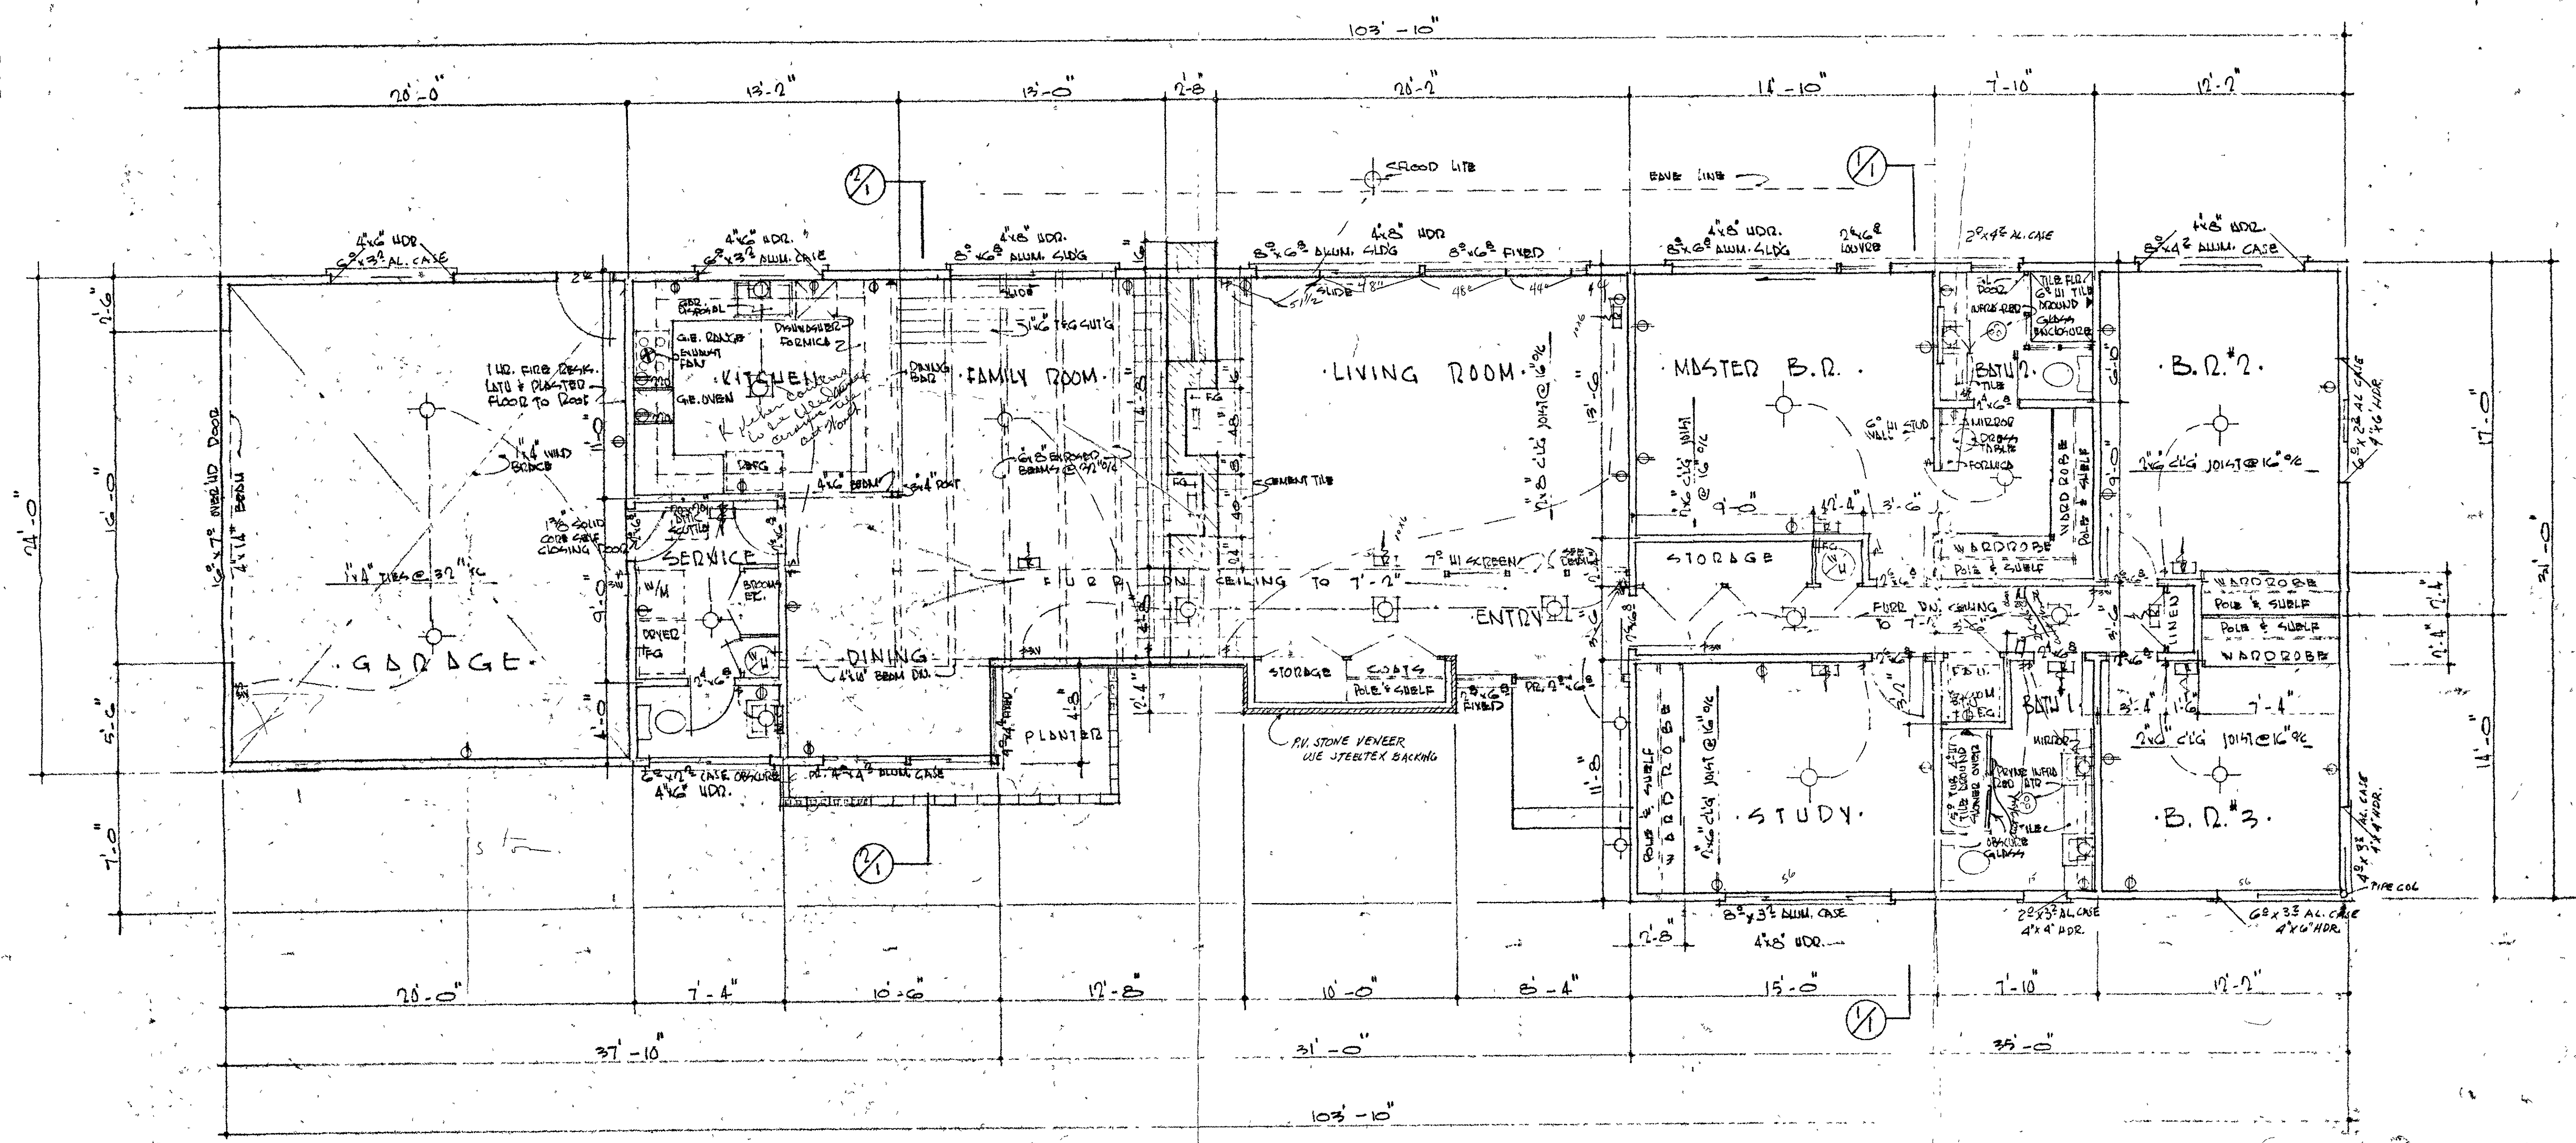


FLOOR PLAN

SCALE - 1/4" = 1'-0"


2/12/74

HENRY J. FRIEL = AIA ARCHITECT	
RESIDENCE & GARAGE	
for	
MR. ART WORTH	
JOB ADDRESS	DATE
LOT	BY
BLOCK	TRACT
SHEET 3	

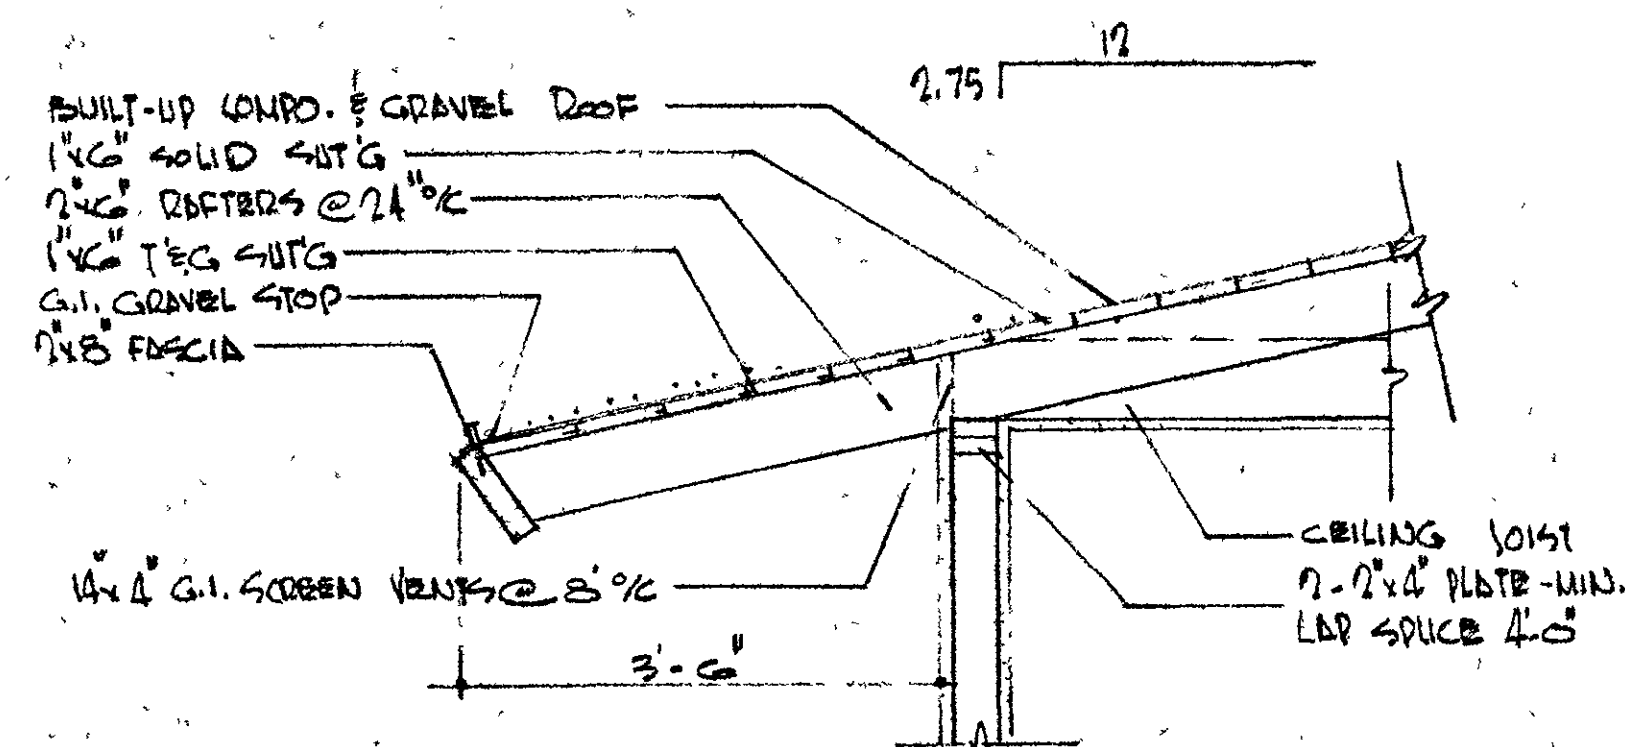


EAVE DETAIL


SCALE: 3/4" = 1'-0"

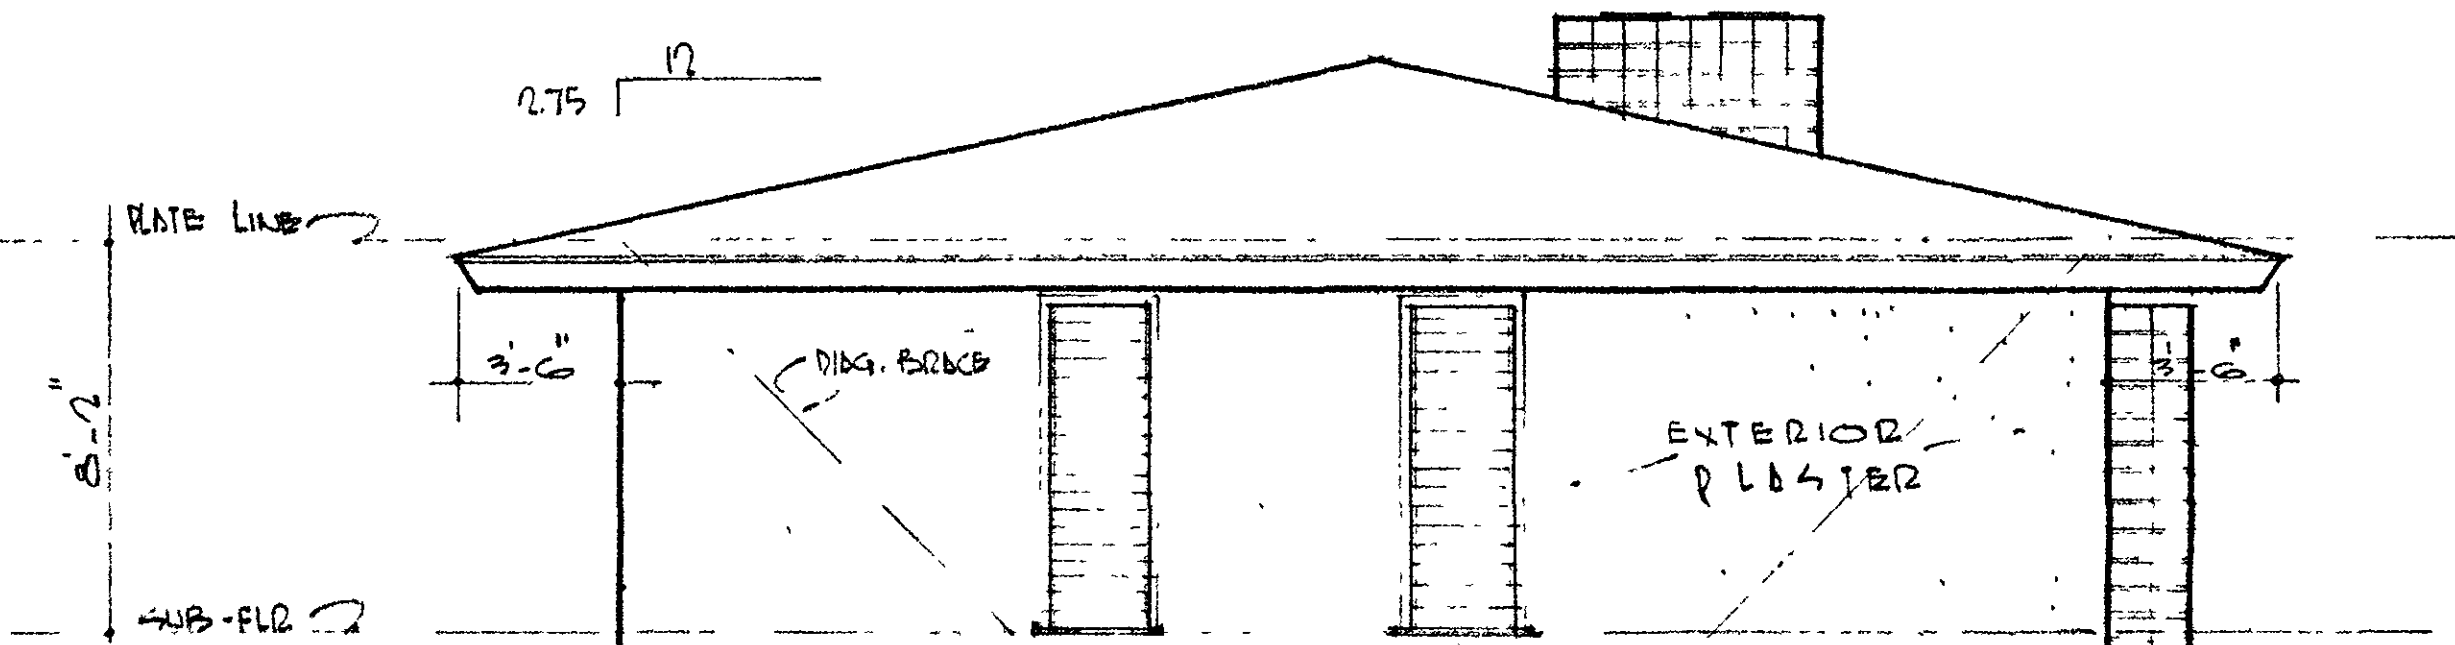


RIGHT SIDE

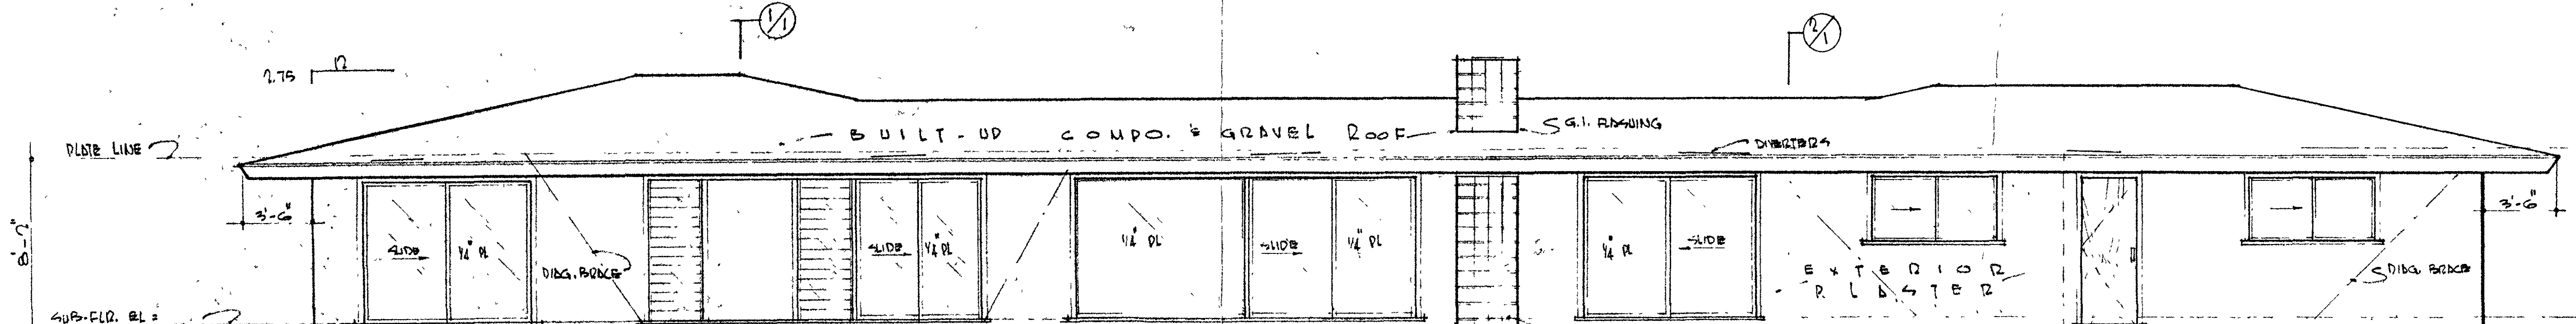

REAR ELEVATION

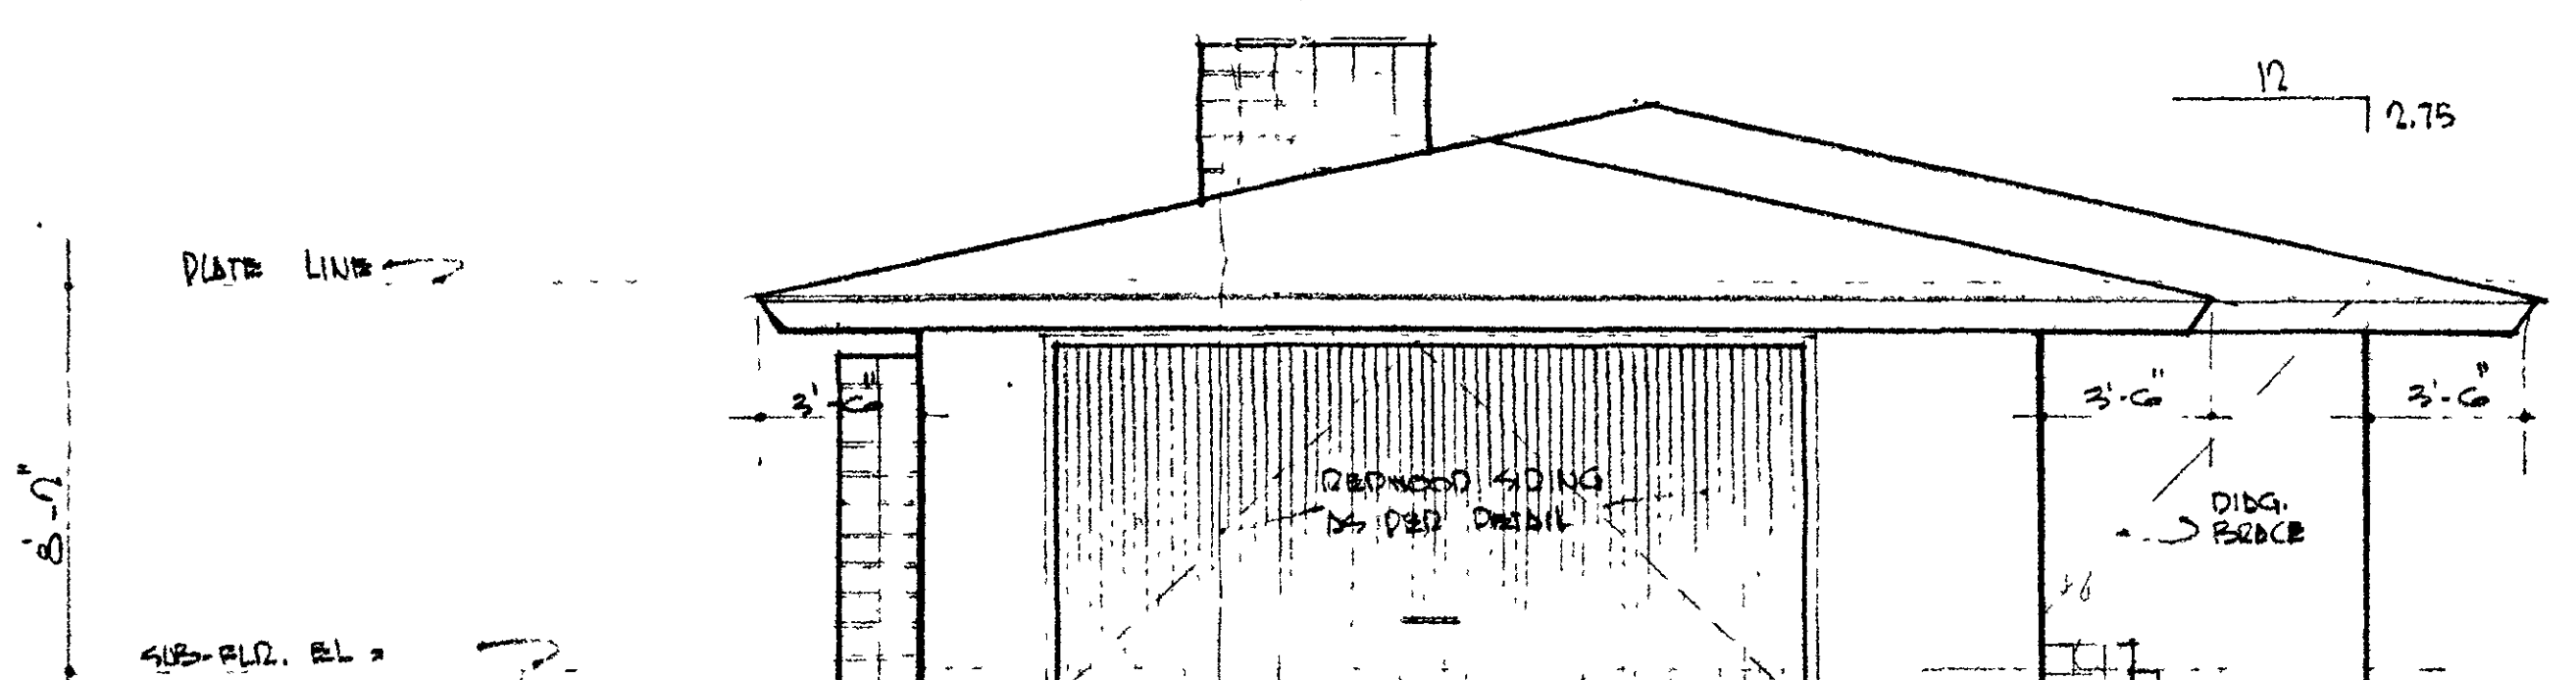

LEFT SIDE

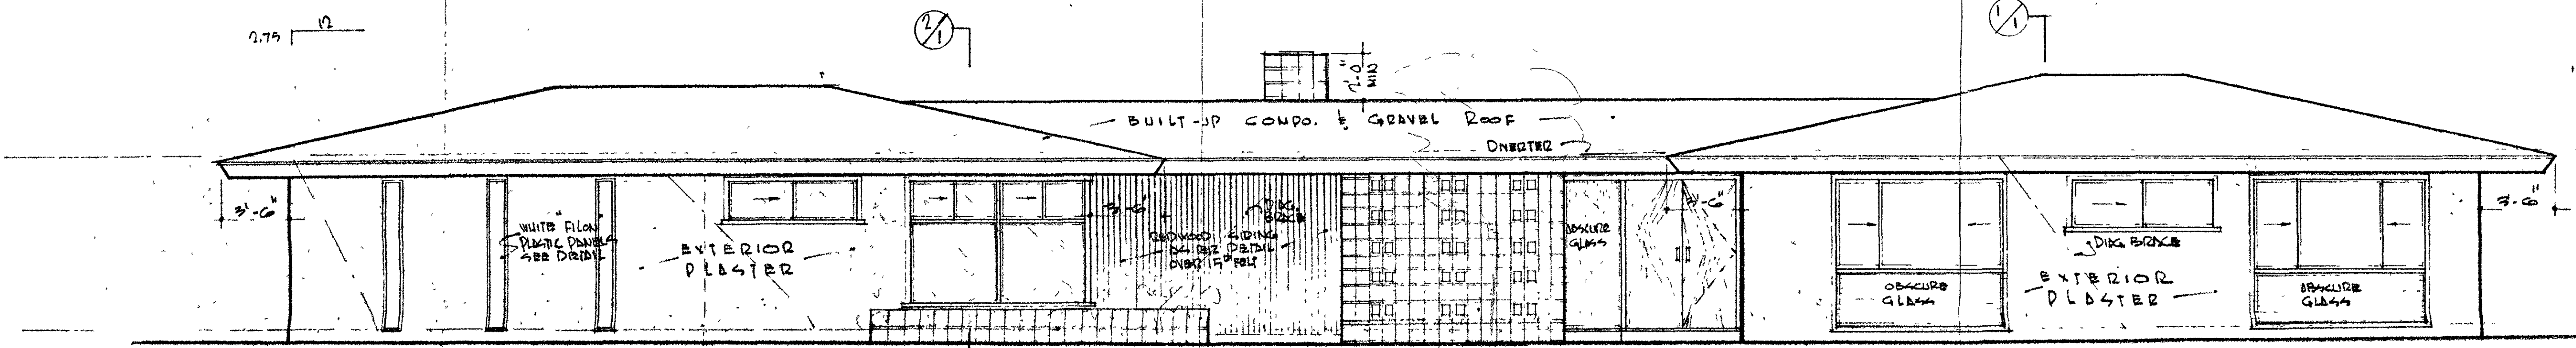

FRONT ELEVATION

HENRY J. FRIEL = AIA ARCHITECT		SHEET 4
1820 SOUTH BELLEVUE PASADENA, CALIF. 91101		
RESIDENCE & GARAGE for MR. ART NORTH		DATE
JOB ADDRESS	LOT	BY
BLOCK	TRACT	

FIREPLACE DETAIL

JALOUSIE

WOOD SLIDING

METAL SLOG. & CASE

FOUNDATION DETAILS

SCALE 1/2" = 1'-0"

G1 SPARK ARRESTER
CONC. CAP
2-3/8" STEEL HOOPS

26 GA G1 FLASHING
KEEP WOOD 1" AWAY
RAFTERS

ANCHOR STRAP CARRY
TO 2ND JOIST USE 2-1/2"

CEILING JOISTS
2-3/8" STEEL HOOPS

TERRA COTTA FLUE
VERT. BARS 4-1/2" Ø
CONT. FROM TO CAP

2-1/2" x 3/4" L
FIRE BRICK

3/8" BARS @ 6" OC
FROM WAYS
FLOOR JOISTS

HEARTH (A)

FIRE BRICK
3/8" BARS @ 6" OC
FROM WAYS

FINISH FLOOR
FLOOR JOISTS

HEARTH (B)

HORIZ. BARS 1/2" Ø
ON 16" OC

CAST IRON CLEAN OUT

9" DEEP METAL PAN
FIRE BRICK
CONC. SLAB
4" GRAVEL

HEARTH (C)

HEARTH (C)

METAL FLASHING
MILL FROM
2x3
1/2" x 4" FRAME
1/2" x 1/2" STOP

HEAD

JAMB

METAL TRIM
FOR EITHER
PLASTER OR
DRYWALL OR
METAL TRIM
CORNER
CORNER
CORNER

SILL

METER HEADERS
1/2" x 1/2" STEEL
STRAP LAG SCREW
1/2" x 1/2" STEEL
STRAP LAG SCREW
1/2" x 1/2" STEEL
STRAP LAG SCREW

HEADER DETAIL

G1 FLASHING
MILL FROM
2x3
1/2" x 4" FRAME
3/8" x 1" STOP

HEAD

JAMB

3/8" x 1" STOP

MULLION

3/8" x 1" STOP

SILL

SILL

SILL

SILL

SILL

SILL

SILL

SILL

SILL

SILL

SILL

SILL

SILL

SILL

SILL

SILL

SILL

2x4 STUDS @ 16" OC
2x4 PLATE
2x6 T&G SHEATHING

2x6 DEPT. MUD SILL
1/2" x 10" BOLT @ 6" OC
2x6 MIN. INTO
FOOTING

1/2" BARS CONT. TOP
AND BOTTOM

SCREENED VENTS IN
CONC. FOOTING

2x6 T&G SHEATHING

2x6 DEPT. MUD SILL
1/2" x 10" BOLT @ 6" OC
2x6 MIN. INTO
FOOTING

1/2" BARS CONT. TOP
AND BOTTOM

SCREENED VENTS IN
CONC. FOOTING

