

PROJECT:


SITE PLAN

SHEET TITLE:

REVISIONS

△	
△	
△	
△	
△	

DATE:	12.22.2024
SCALE:	AS NOTED
DRAWN:	EDUARDO Q.
JOB:	KHAN'S RESIDENCE
SHEET No:	

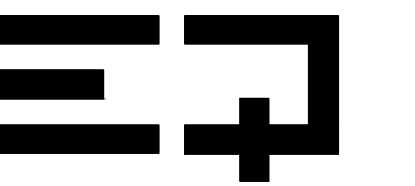

EDUARDO QUIROGA

Eduardo Quiroga

ARCHITECTURAL DESIGN
EDUARDOQUIROGADESIGN
@GMAIL.COM

THESE DESIGNS, DRAWINGS, AND SPECIFICATIONS ARE THE EXCLUSIVE PROPERTY OF E.Q. DESIGN, AND ALL INFORMATION SHOWN IS CONFIDENTIAL TO ALL RECIPIENTS AND NO PART OF THESE DRAWINGS CAN BE COPIED, TRANSFERRED, OR REPRODUCED, NOR CAN ANY STRUCTURES BE BUILT FROM THEM WITHOUT WRITTEN CONSENT OF E.Q. DESIGN.
COPYRIGHT E.Q. DESIGN ALL RIGHTS RESERVED.

KHAN'S RESIDENCE
GARAGE & ADU ADDITION
2812 CLAIREMONT CT.
SAN DIEGO, CA 92117

PROJECT:

**GARAGE / ADU
1st FLOOR PLAN**

SHEET TITLE:



REVISIONS


△	
△	
△	
△	
△	

DATE: 12.22.2024
SCALE: AS NOTED
DRAWN: EDUARDO Q.
JOB: KHAN'S RESIDENCE

SHEET No:

A1.1

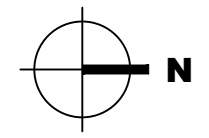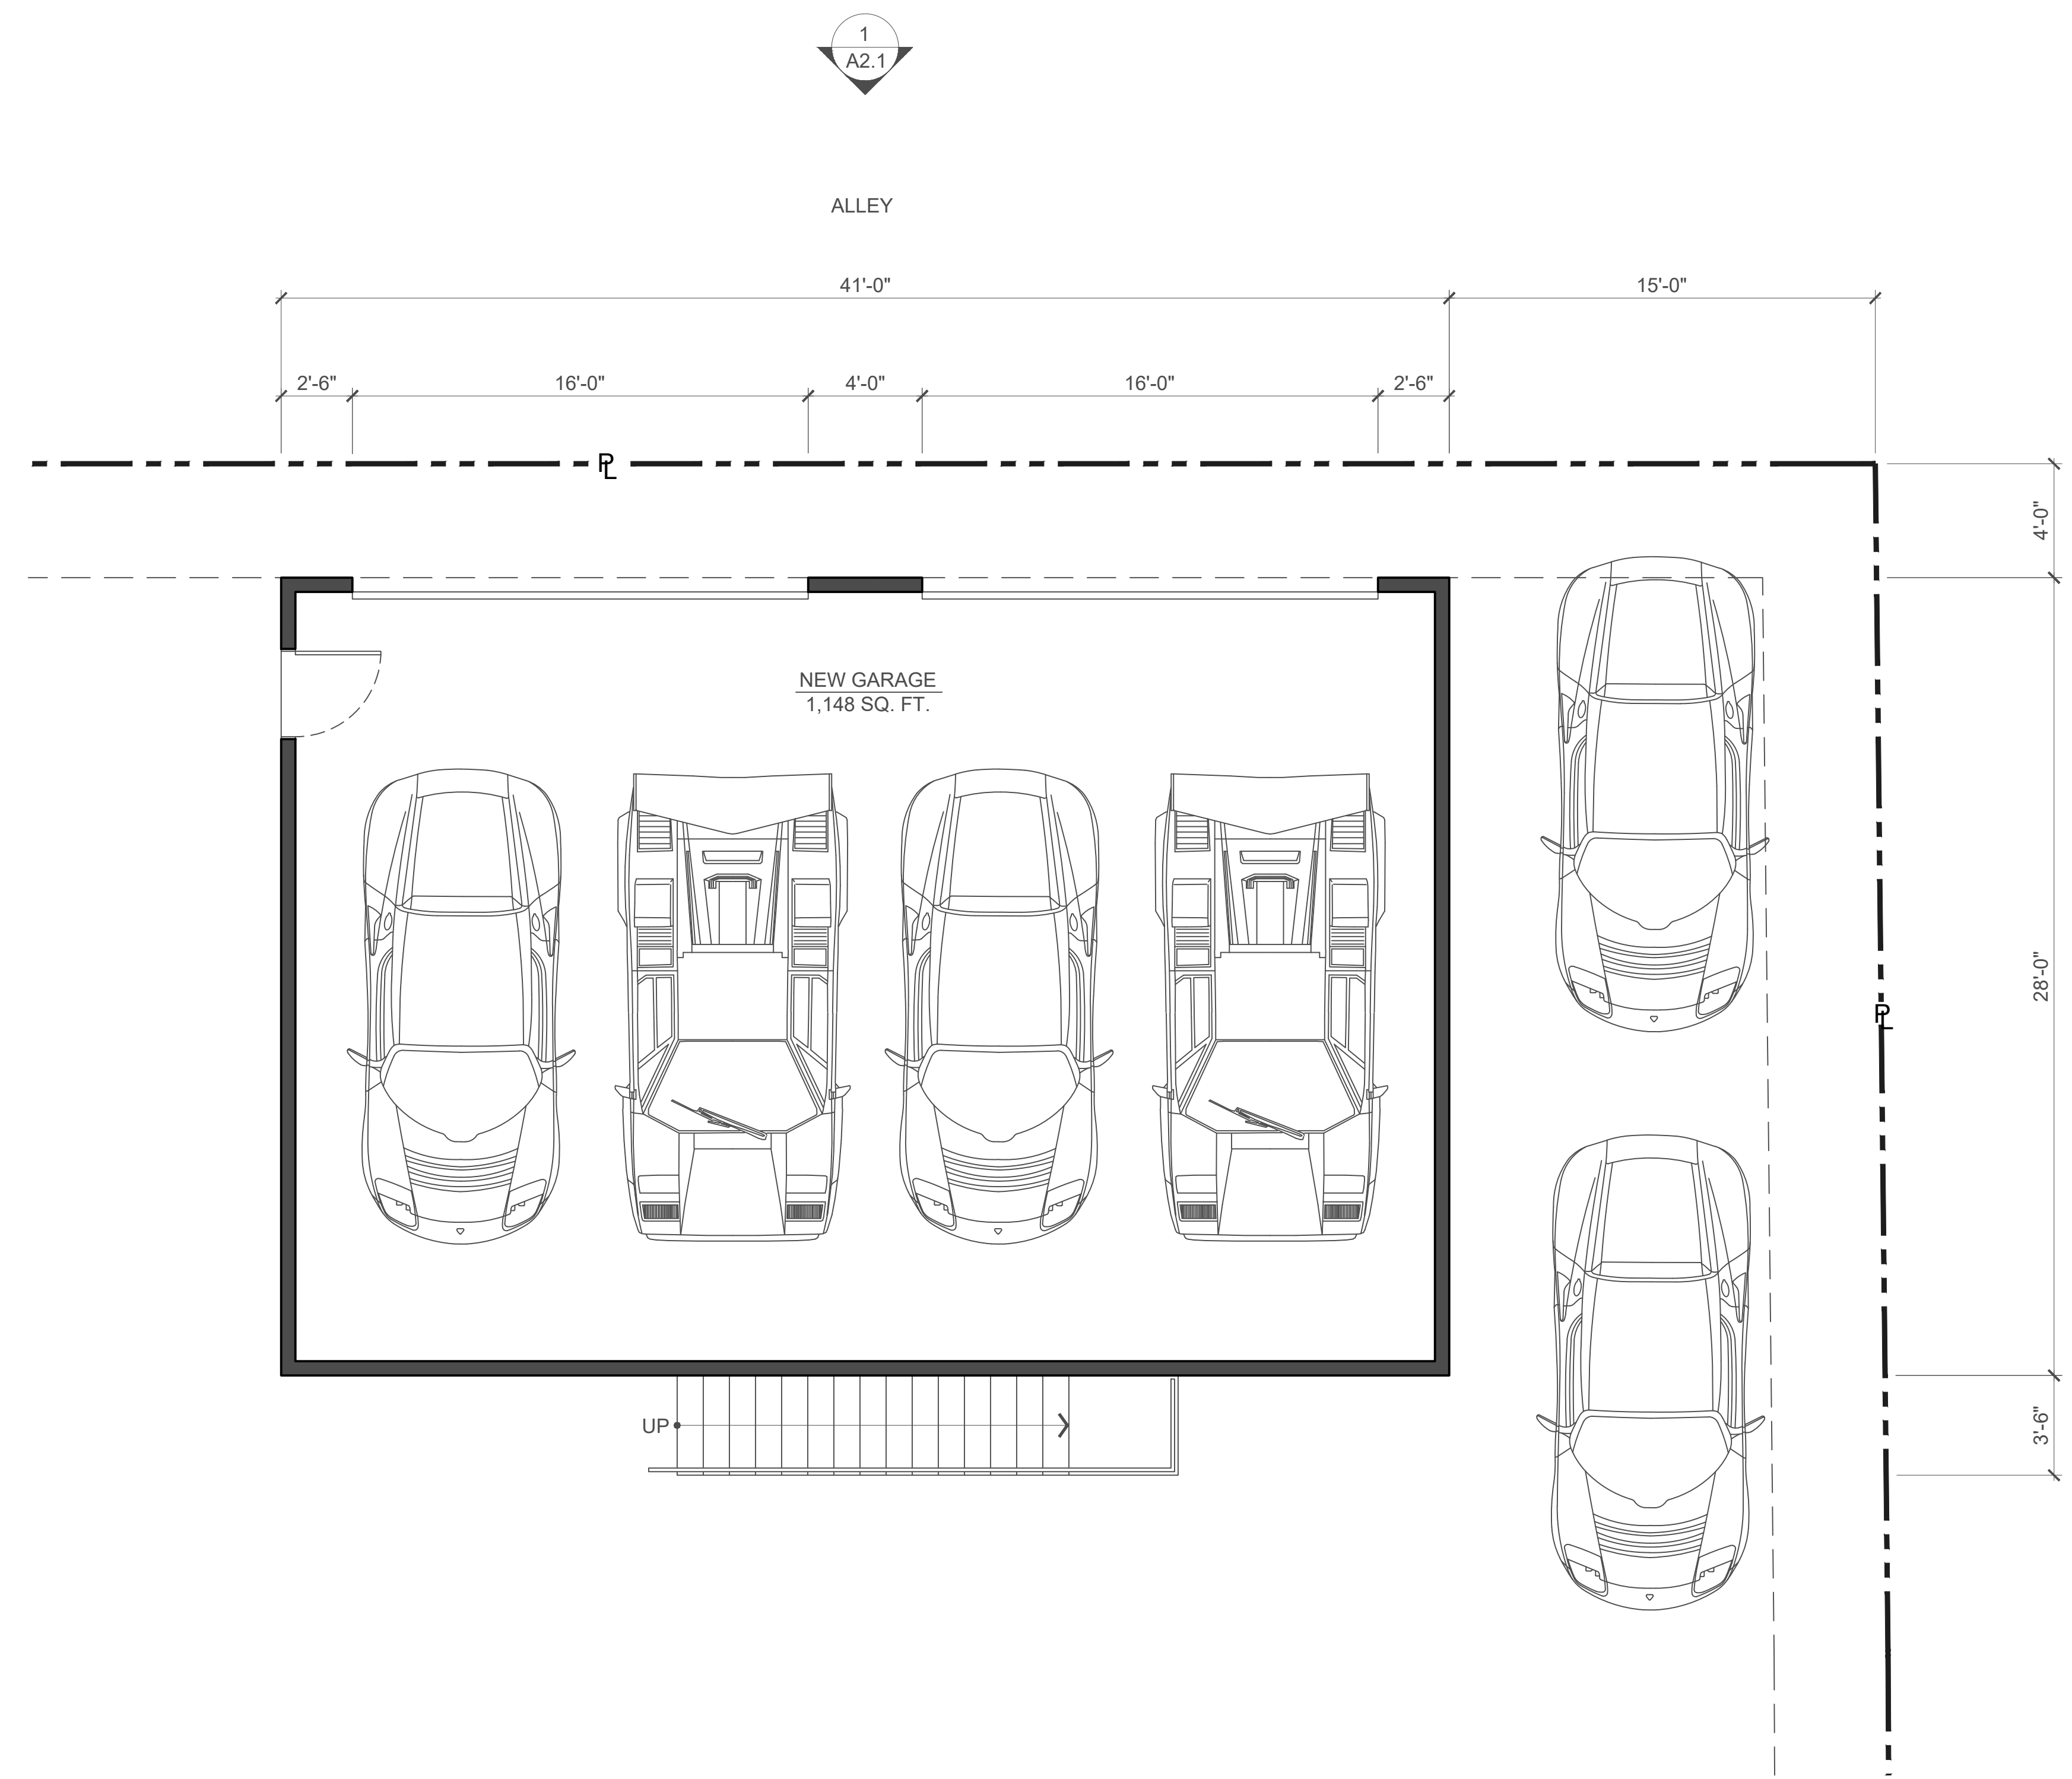

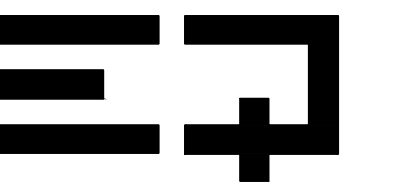

EDUARDO QUIROGA

Eduardo Quiroga

ARCHITECTURAL DESIGN
EDUARDOQUIROGADESIGN
@GMAIL.COM

THESE DESIGNS, DRAWINGS, AND SPECIFICATIONS ARE THE EXCLUSIVE PROPERTY OF E.Q. DESIGN, AND ALL INFORMATION SHOWN IS CONFIDENTIAL TO ALL RECIPIENTS AND NO PART OF THESE DRAWINGS CAN BE COPIED, TRANSFERRED, OR REPRODUCED, NOR CAN ANY STRUCTURES BE BUILT FROM THEM WITHOUT WRITTEN CONSENT OF E.Q. DESIGN.
COPYRIGHT E.Q. DESIGN ALL RIGHTS RESERVED.

KHAN'S RESIDENCE
GARAGE & ADU ADDITION
2812 CLAIREMONT CT.
SAN DIEGO, CA 92117

PROJECT:

**GARAGE / ADU
2nd FLOOR PLAN**

SHEET TITLE:



REVISIONS


△	
△	
△	
△	
△	

DATE: 12.22.2024
SCALE: AS NOTED
DRAWN: EDUARDO Q.
JOB: KHAN'S RESIDENCE

SHEET No:


A1.2

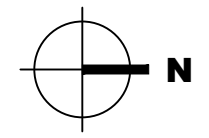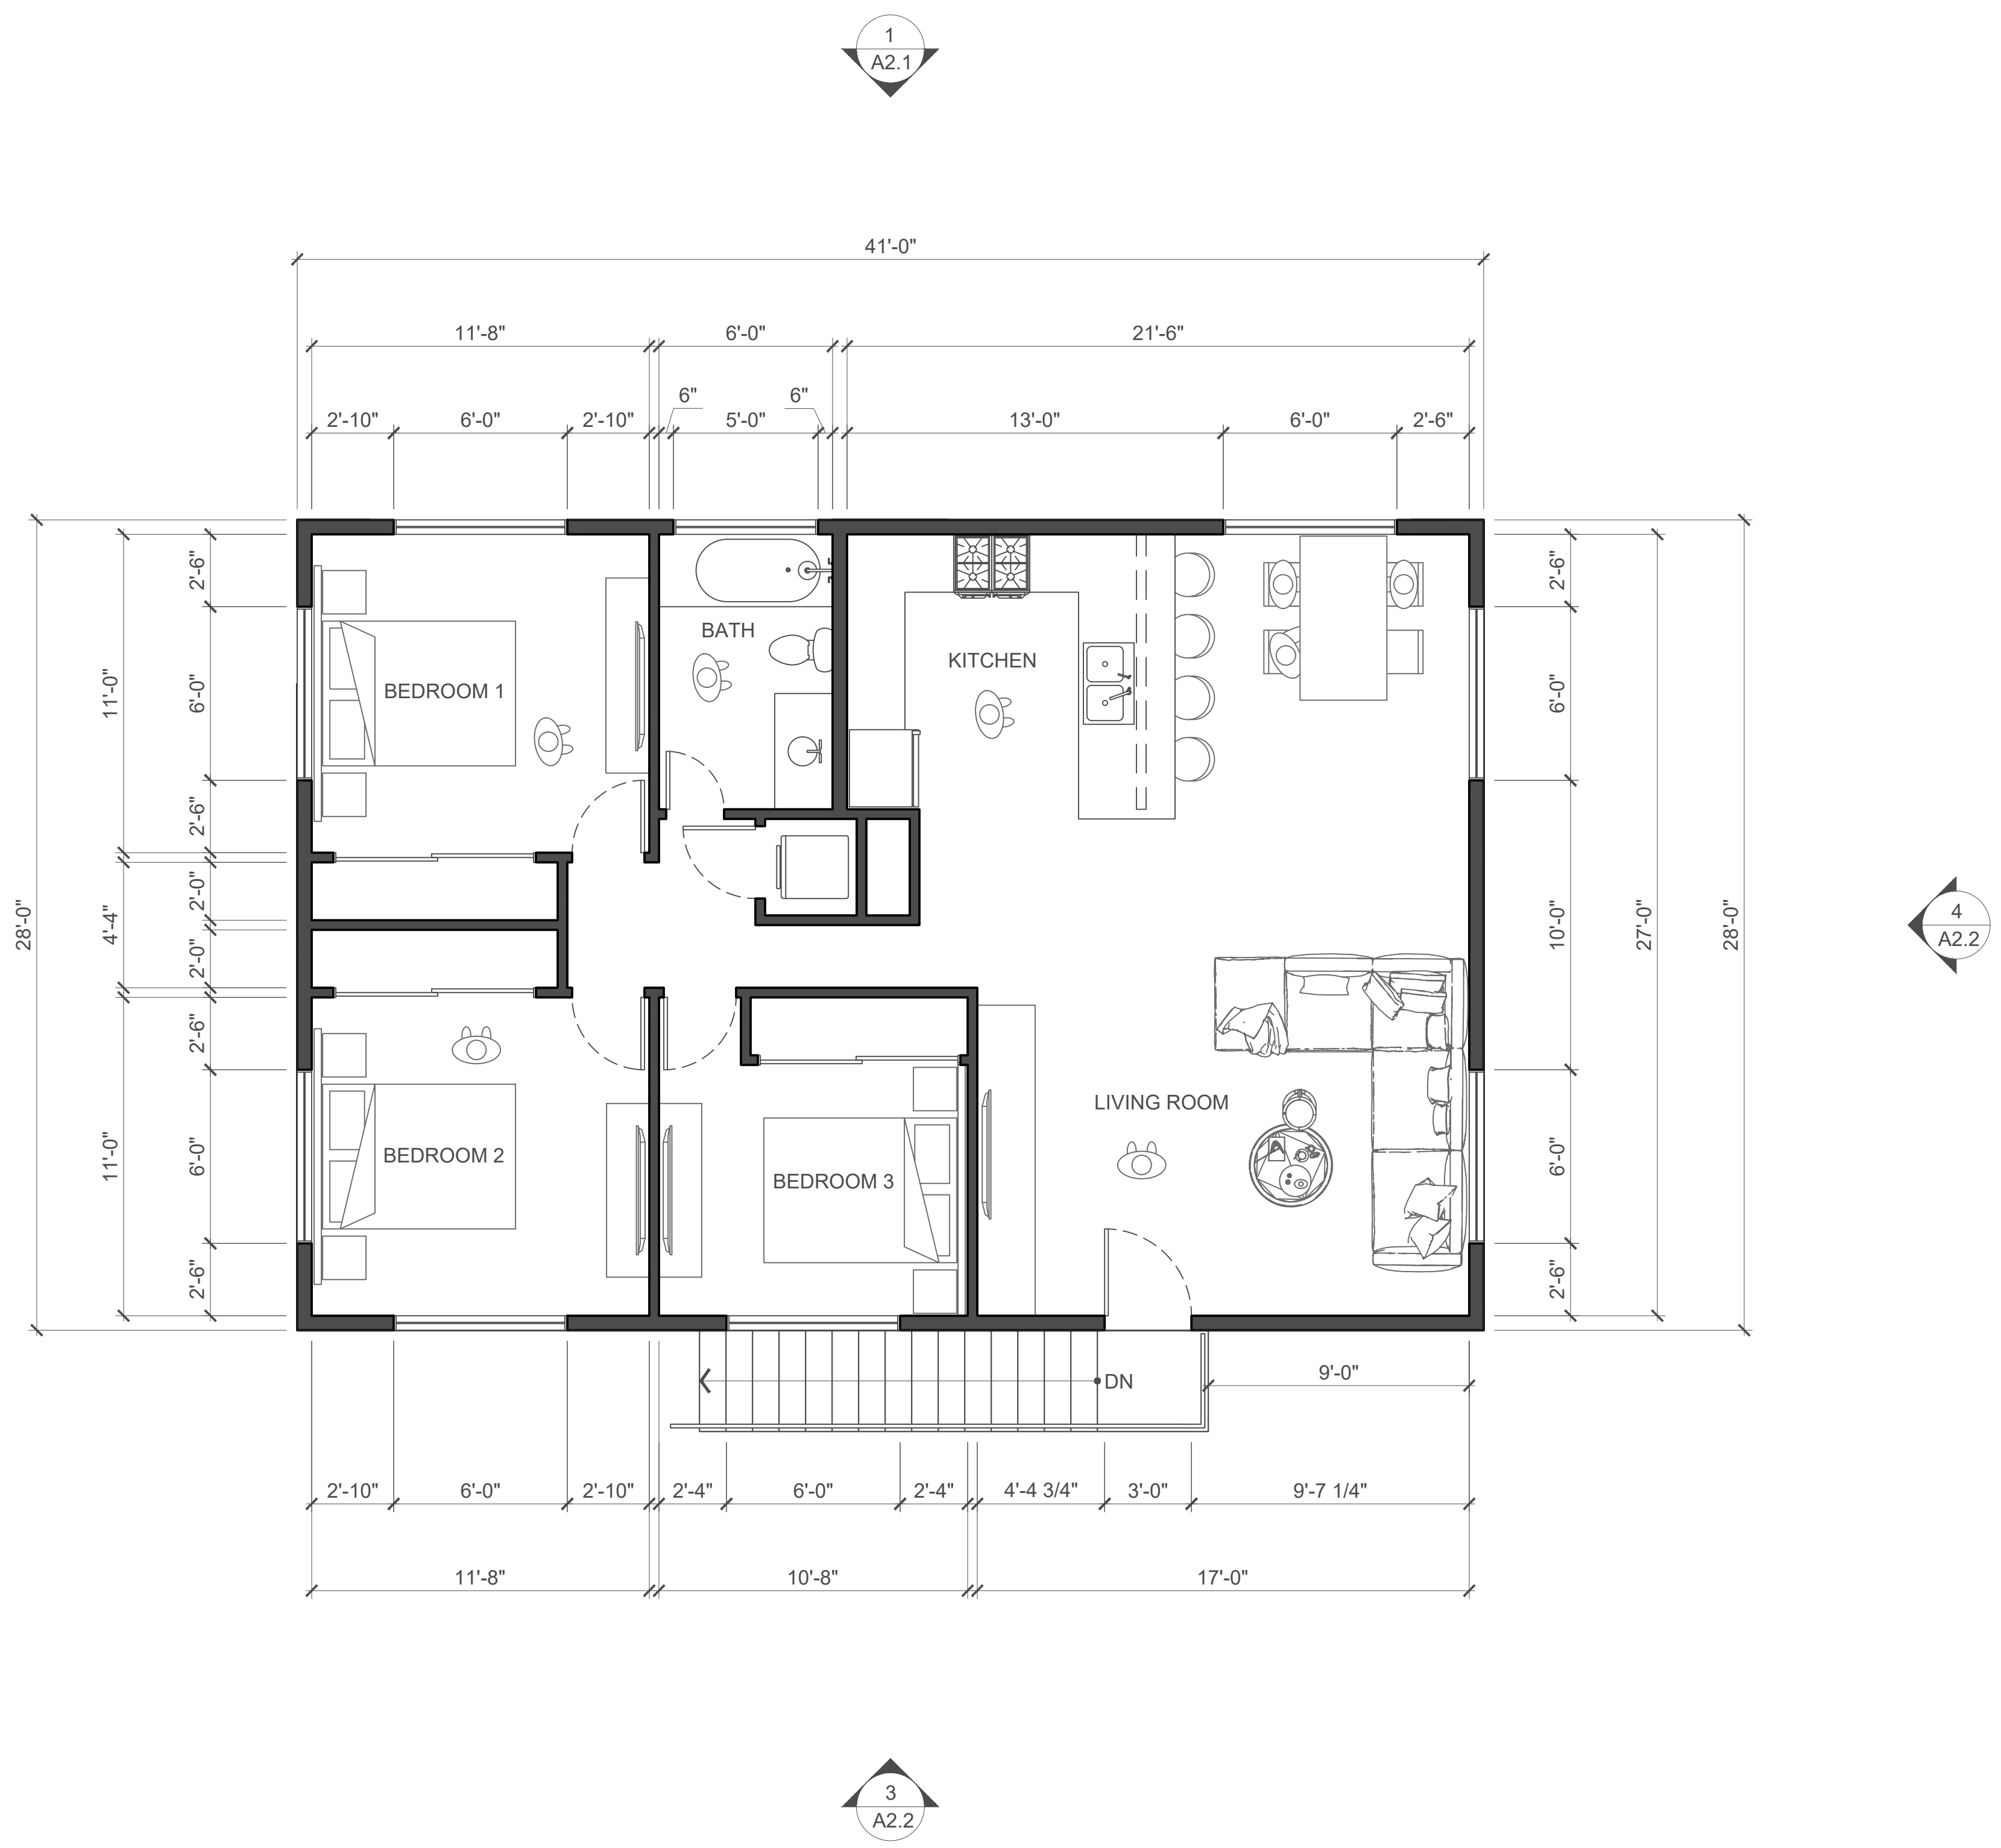

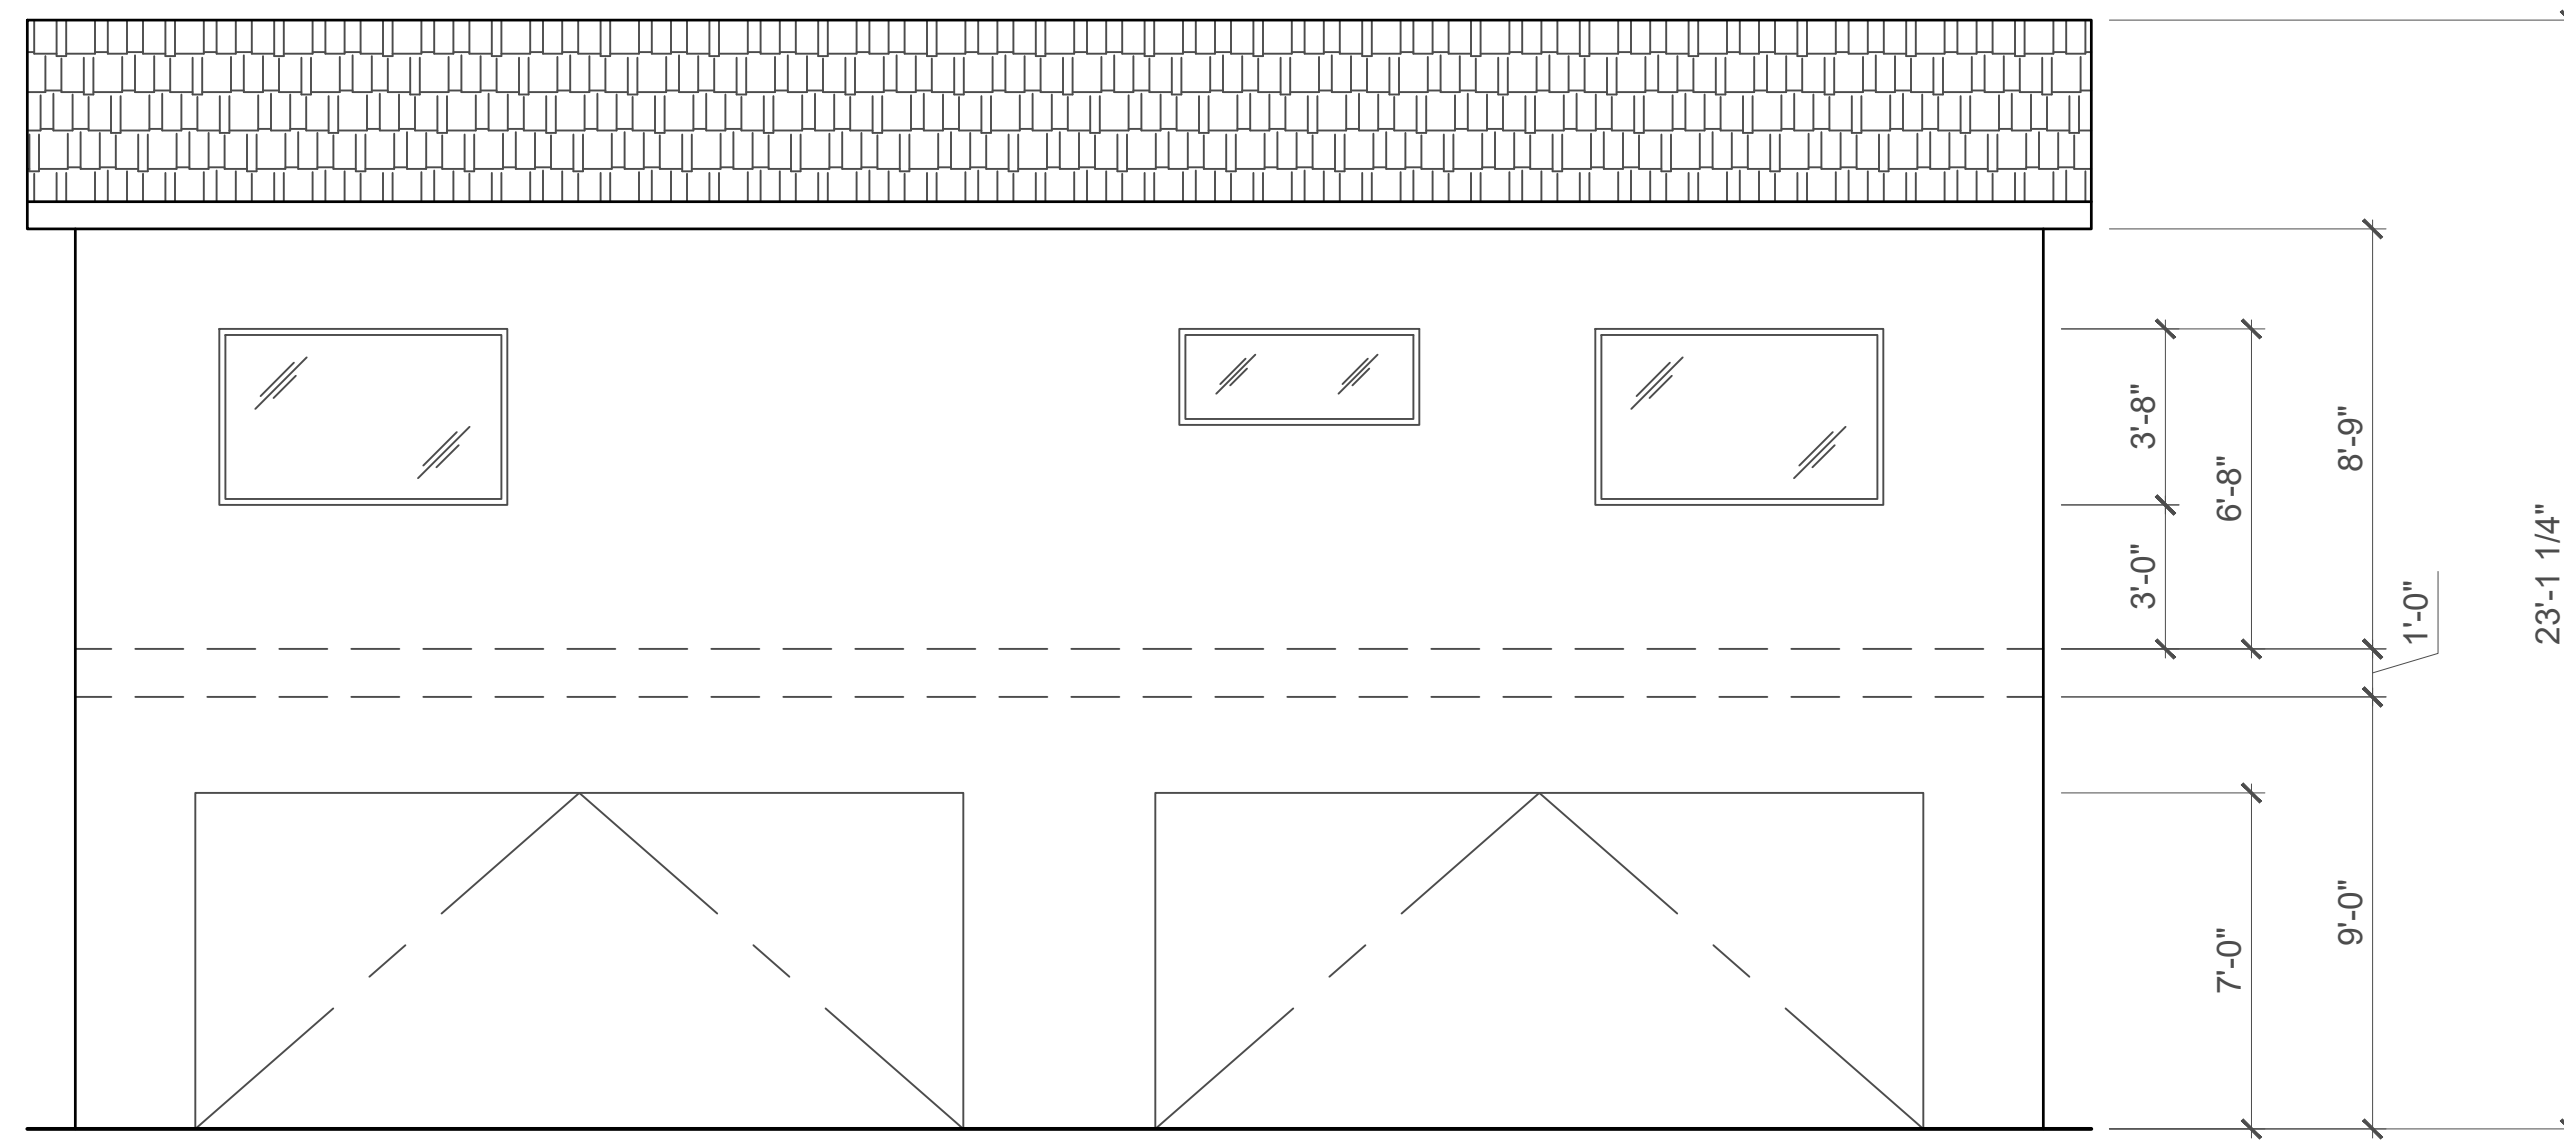


WEST ELEVATION

SCALE	1
1/4"=1'-0"	

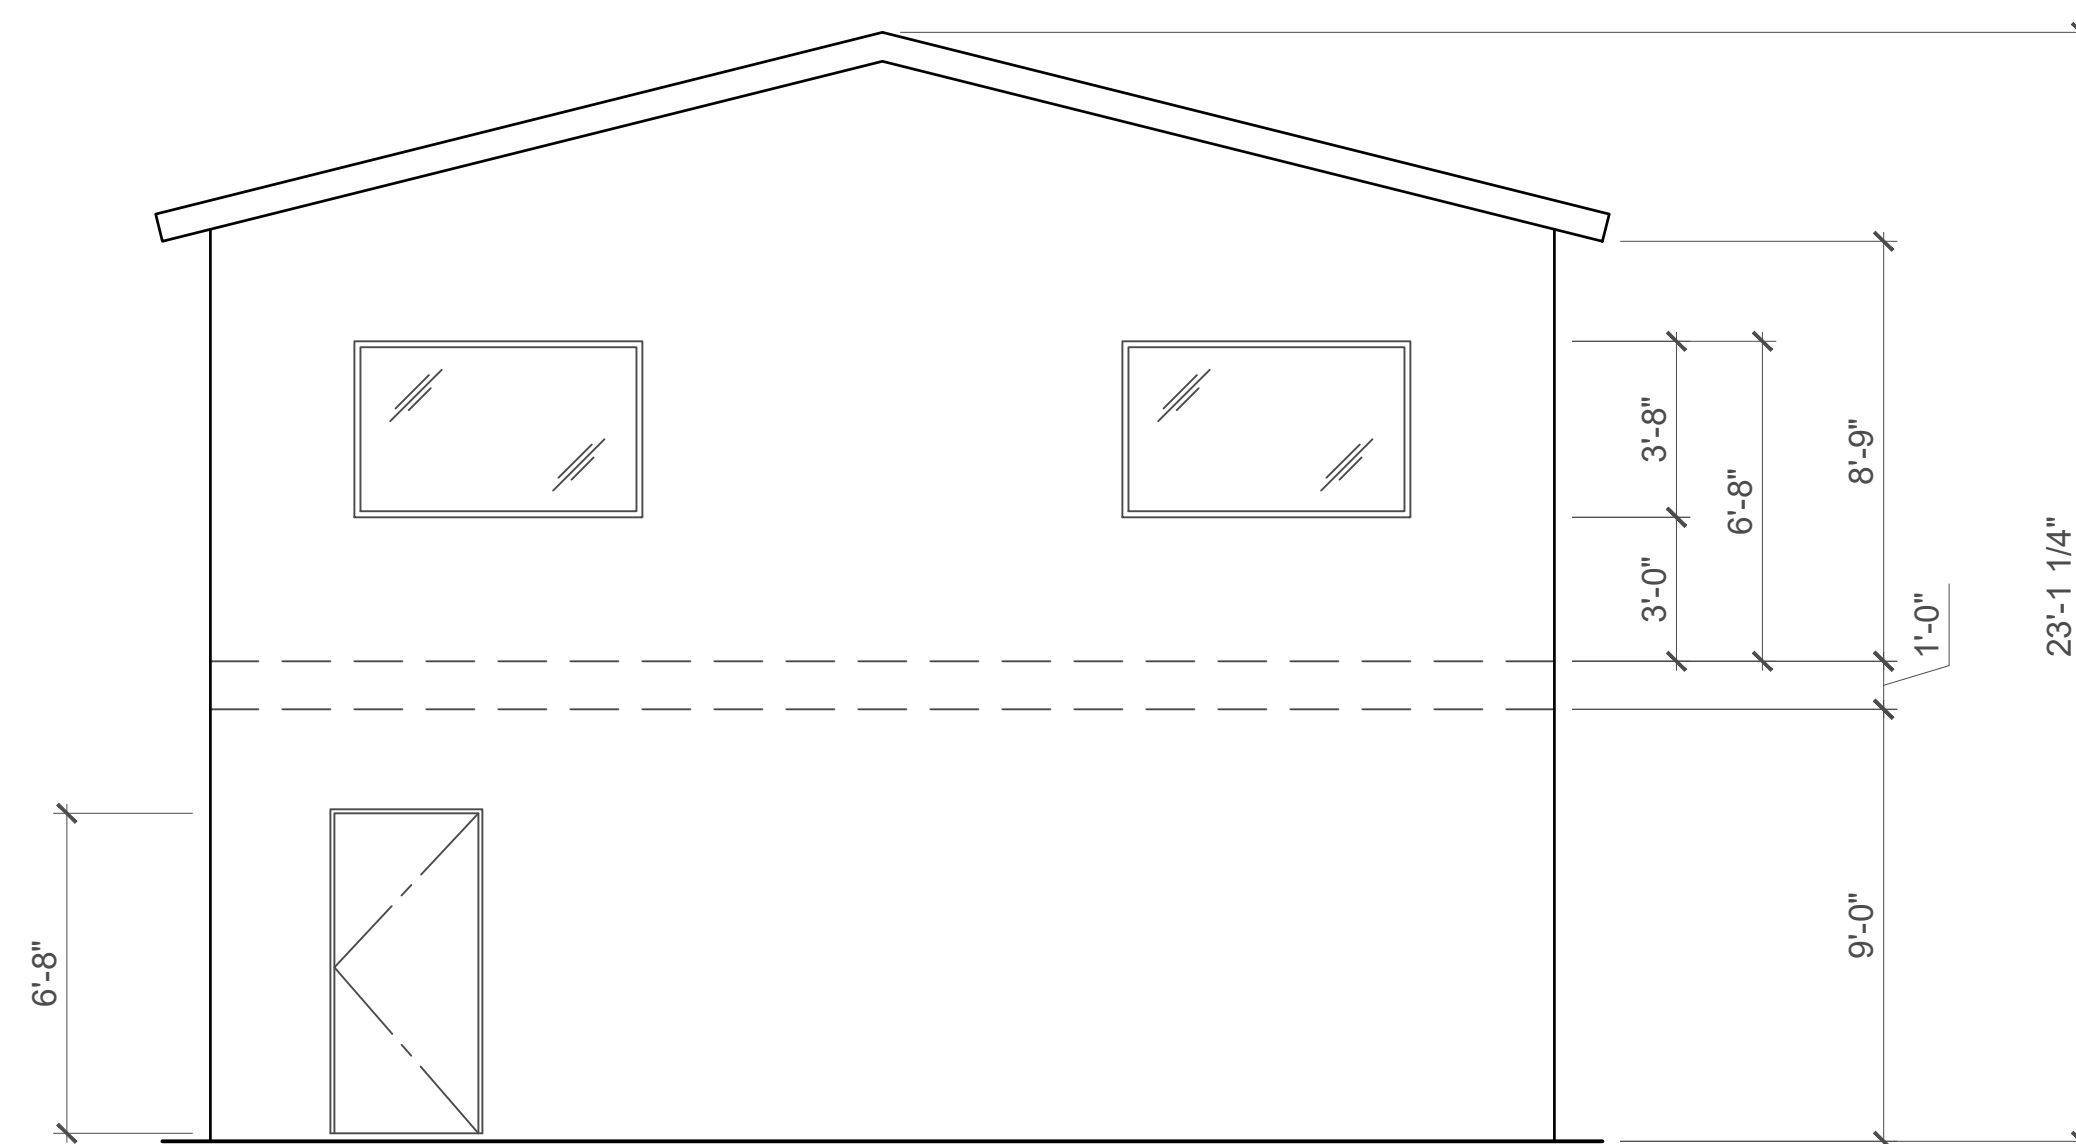

SOUTH ELEVATION

SCALE	2
1/4"=1'-0"	

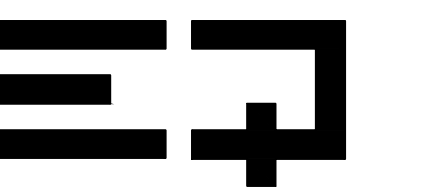

EDUARDO QUIROGA

Eduardo Quiroga

ARCHITECTURAL DESIGN
EDUARDOQUIROGADESIGN
@GMAIL.COM

THESE DESIGNS, DRAWINGS, AND SPECIFICATIONS ARE THE EXCLUSIVE PROPERTY OF E.Q. DESIGN AND ALL INFORMATION SHOWN IS CONFIDENTIAL TO ALL RECIPIENTS AND NO PART OF THESE DRAWINGS CAN BE COPIED, TRANSFERRED, OR REPRODUCED, NOR CAN ANY STRUCTURES BE BUILT FROM THEM WITHOUT WRITTEN CONSENT OF E.Q. DESIGN. COPYRIGHT E.Q. DESIGN ALL RIGHTS RESERVED.

KHAN'S RESIDENCE
GARAGE & ADU ADDITION
2812 CLAIREMONT CT.
SAN DIEGO, CA 92117

PROJECT:

**WEST & SOUTH
ADU ELEVATIONS**


SHEET TITLE:

REVISIONS

△	
△	
△	
△	
△	


DATE: 12.22.2024
SCALE: AS NOTED
DRAWN: EDUARDO Q.
JOB: KHAN'S RESIDENCE
SHEET No:

E2.1

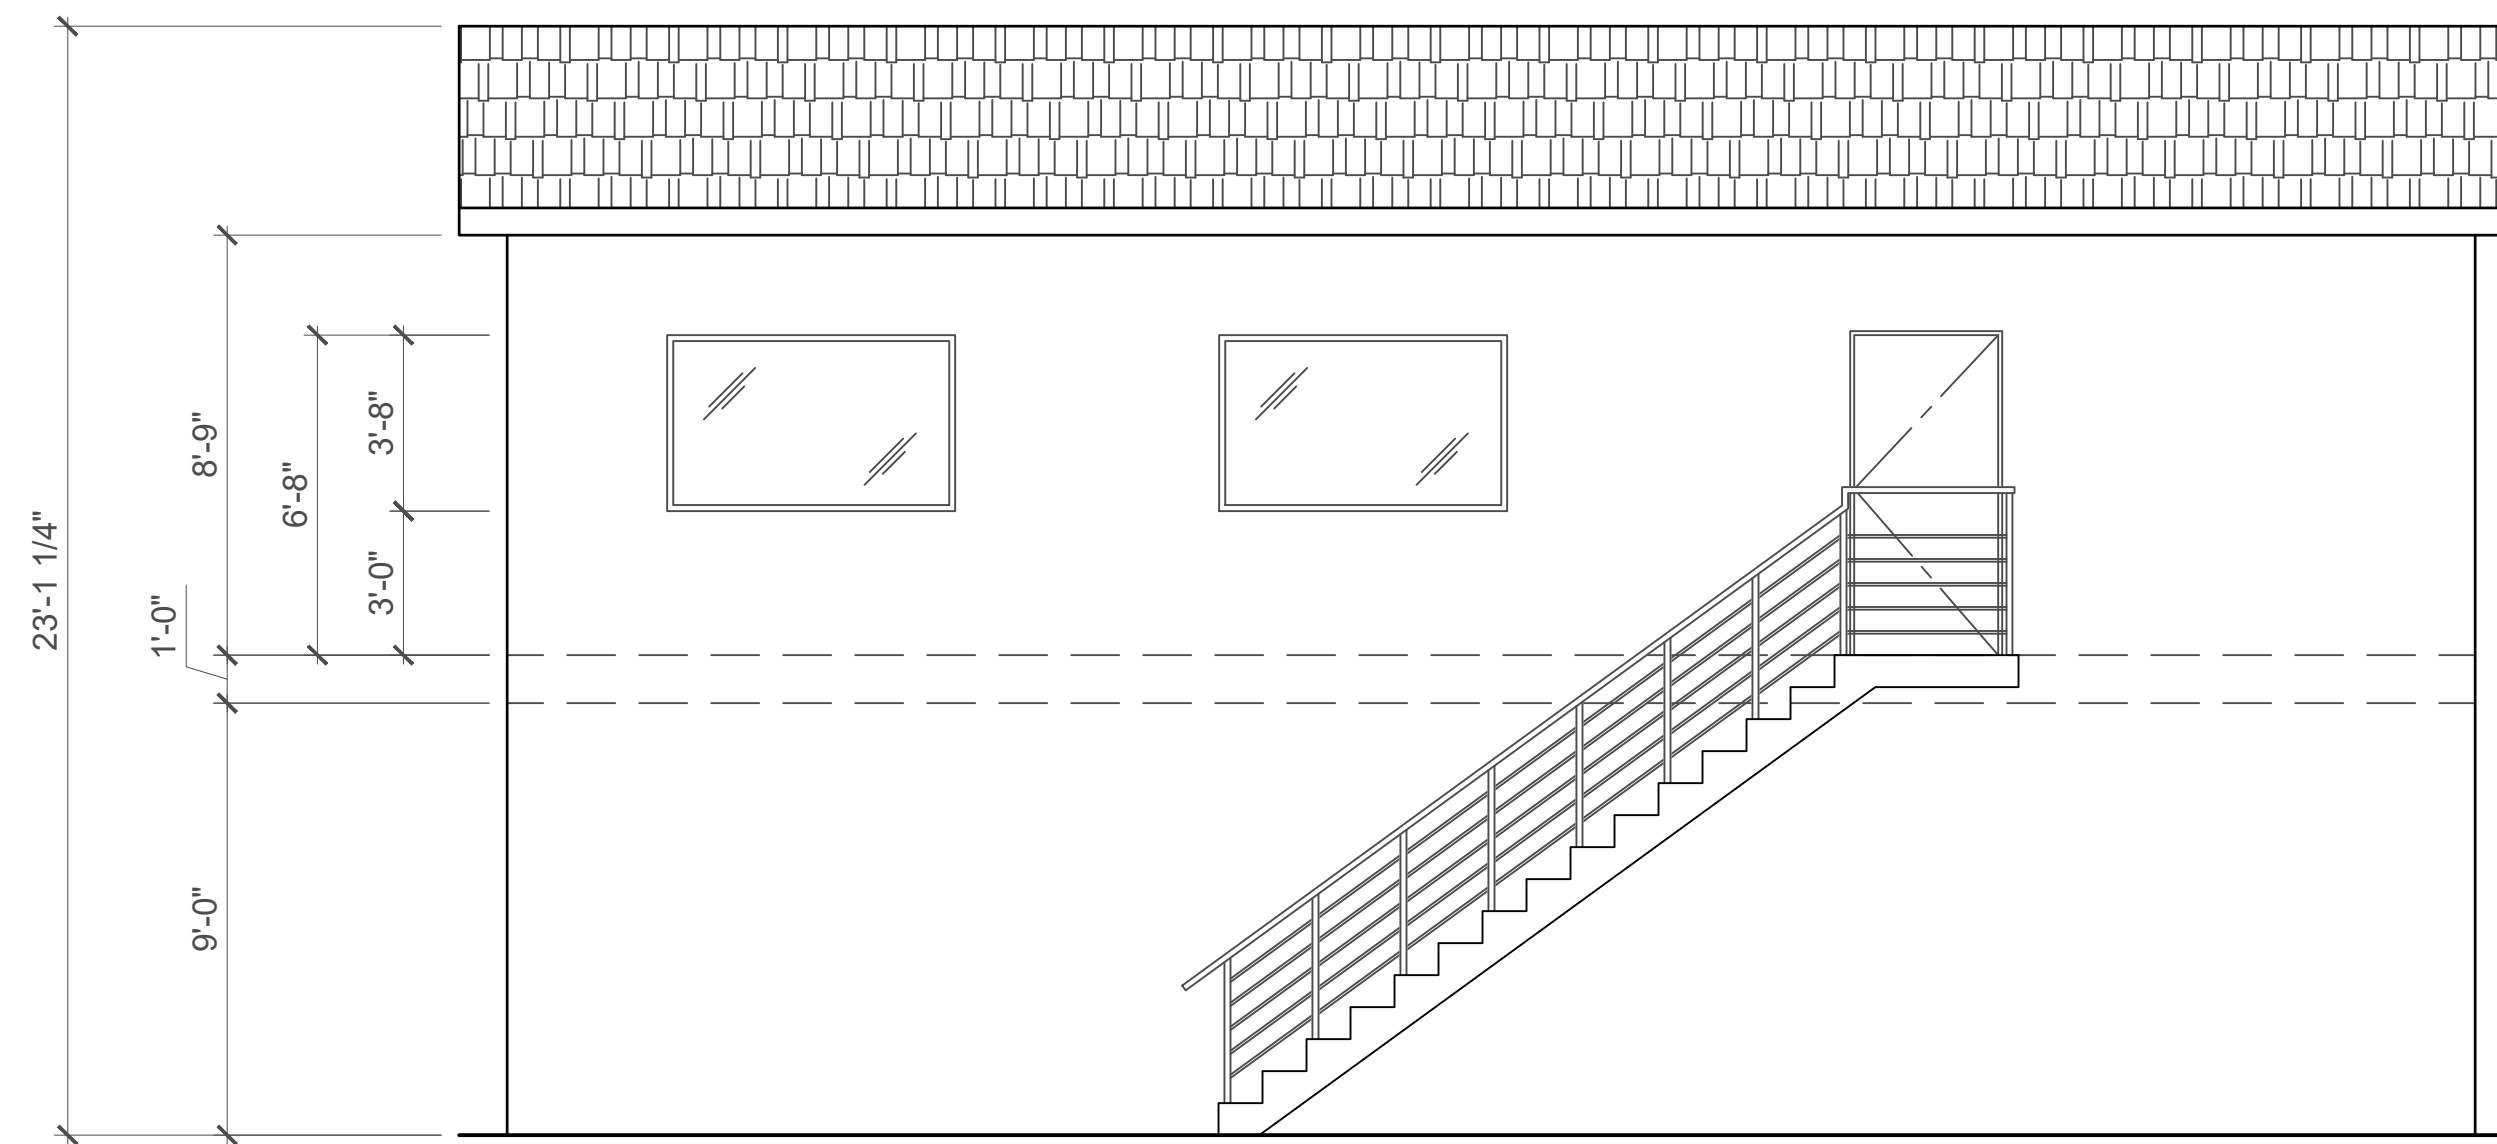


EAST ELEVATION

SCALE	3
1/4"=1'-0"	

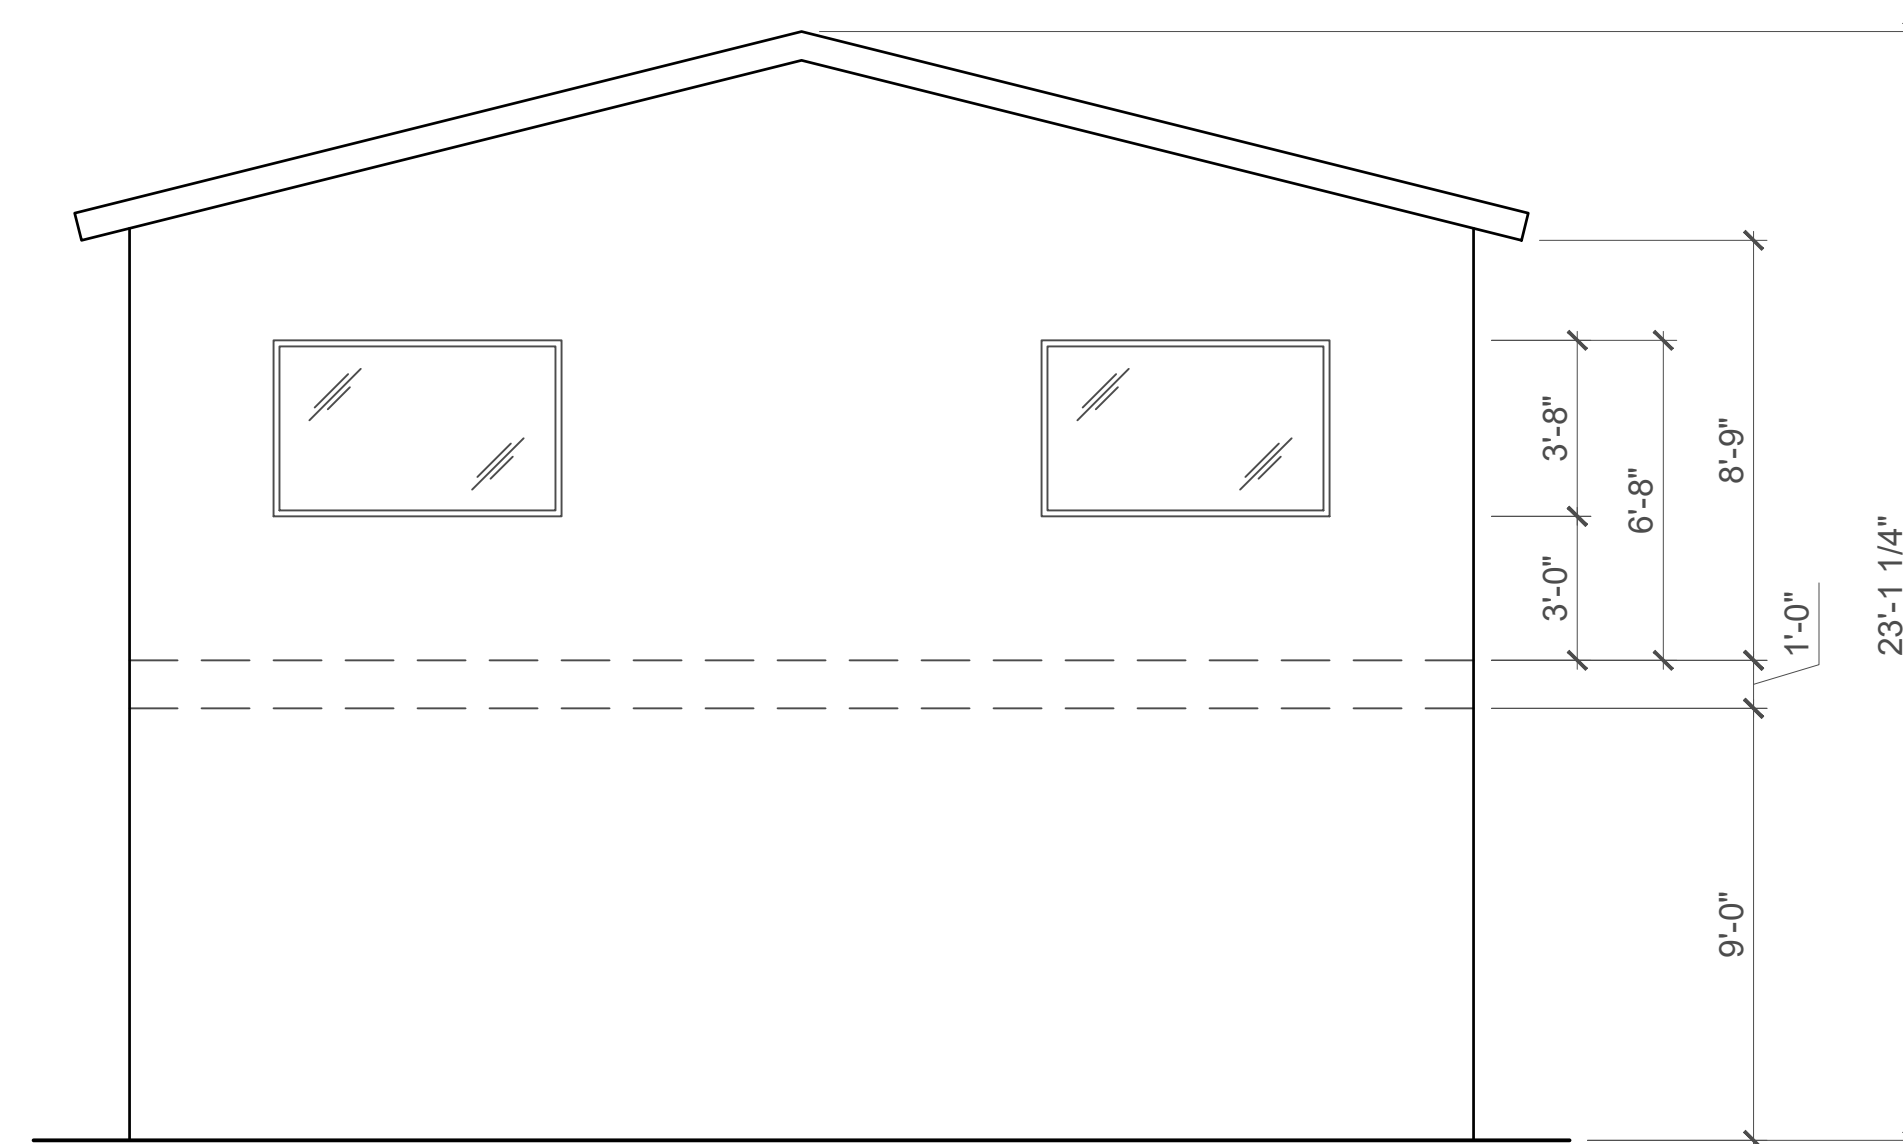

NORTH ELEVATION

SCALE	4
1/4"=1'-0"	

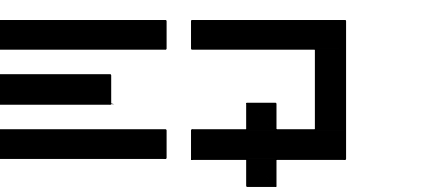

EDUARDO QUIROGA

Eduardo Quiroga

ARCHITECTURAL DESIGN
EDUARDOQUIROGADESIGN
@GMAIL.COM

THESE DESIGNS, DRAWINGS, AND SPECIFICATIONS ARE THE EXCLUSIVE PROPERTY OF E.Q. DESIGN AND ALL INFORMATION SHOWN IS CONFIDENTIAL TO ALL RECIPIENTS AND NO PART OF THESE DRAWINGS CAN BE COPIED, TRANSFERRED, OR REPRODUCED, NOR CAN ANY STRUCTURES BE BUILT FROM THEM WITHOUT WRITTEN CONSENT OF E.Q. DESIGN. COPYRIGHT E.Q. DESIGN ALL RIGHTS RESERVED.

KHAN'S RESIDENCE
GARAGE & ADU ADDITION
2812 CLAIREMONT CT.
SAN DIEGO, CA 92117

PROJECT:

**EAST & NORTH
ADU ELEVATIONS**

SHEET TITLE:

REVISIONS

△	
△	
△	
△	
△	

DATE: 12.22.2024
SCALE: AS NOTED
DRAWN: EDUARDO Q.
JOB: KHAN'S RESIDENCE
SHEET No:

A2.2