

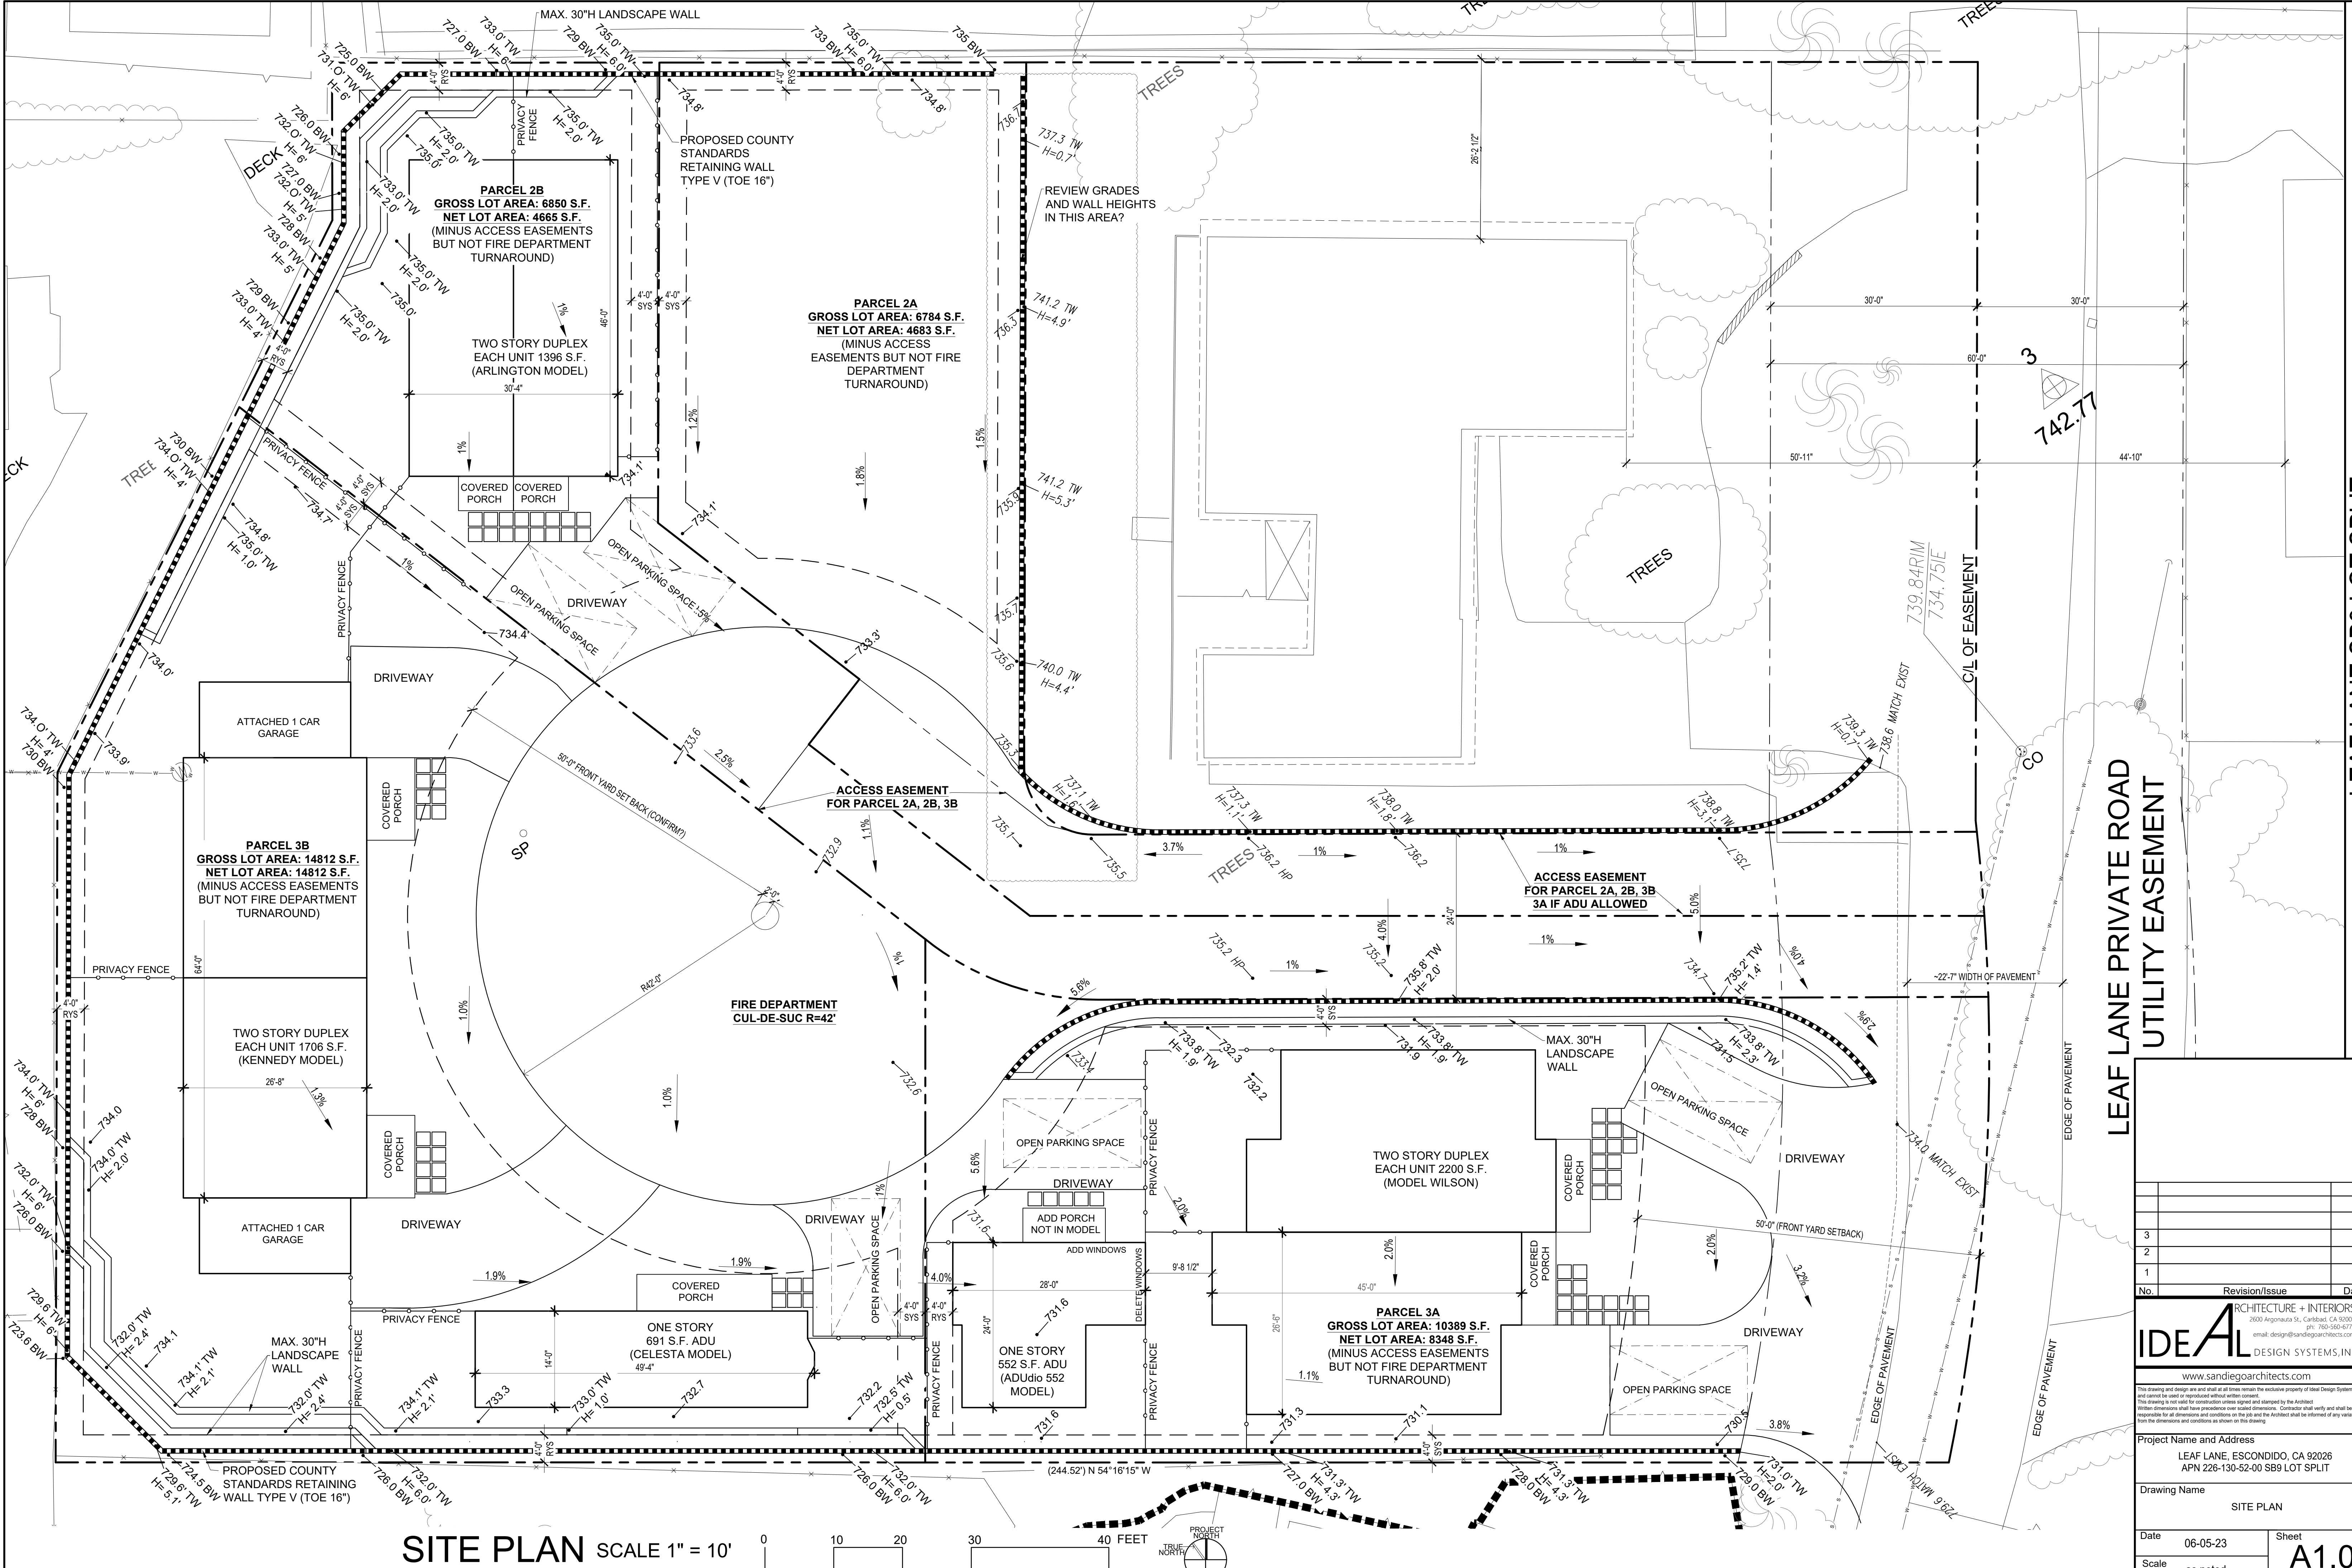


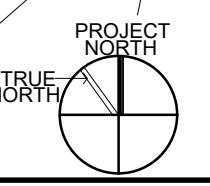

SITE PLAN SCALE 1" = 10'

 

LEAF LANE PRIVATE ROAD
UTILITY EASEMENT

LEAF LANE SB9 LOT SPLIT

No.	Revision/Issue	Date
3		
2		
1		

IDEAL ARCHITECTURE + INTERIORS
2600 Argonaura St., Carlsbad, CA 92009
PH: 760-460-4773
EMAIL: design@sandiegoarchitects.com
www.sandiegoarchitects.com

This drawing and design are and shall at all times remain the exclusive property of Ideal Design Systems Inc. and cannot be used or reproduced without written consent. The drawing is not valid for construction unless signed and stamped by the Architect. Written dimensions shall have precedence over scaled dimensions. Contractor shall verify and shall be responsible for all dimensions and conditions on the job and the Architect shall be informed of any variations from the dimensions and conditions as shown on this drawing.

Project Name and Address
LEAF LANE, ESCONDIDO, CA 92026
APN 226-130-52-00 SB9 LOT SPLIT

Drawing Name
SITE PLAN

Date	06-05-23	Sheet	A1.0
Scale	as noted		