



PROJECT INFO


LOCATION
7319 BOLERO STREET, CARLSBAD, CA

OWNERS;
MARCUS & KAISA LOPES
949-533-7114

AREAS


MAIN HOUSE	2295
ADU	795
TOTAL	3090

GARAGE	1001
GRAND TOTAL	4091

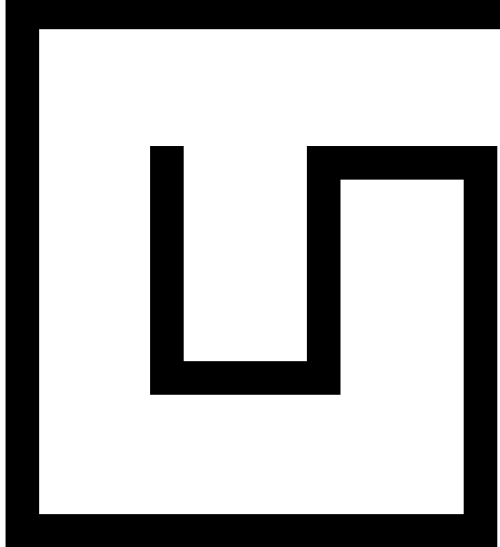

Mark A Silva Architect



ocotillo california
858.735.2375

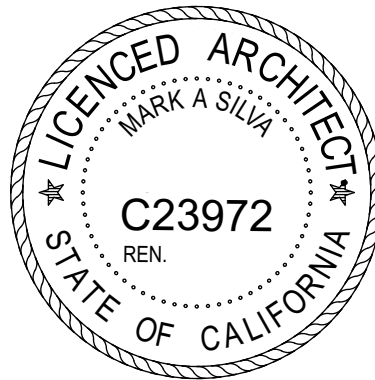

The Wedge
CARLSBAD, CA


COVER

2203	3/1/23
A1	

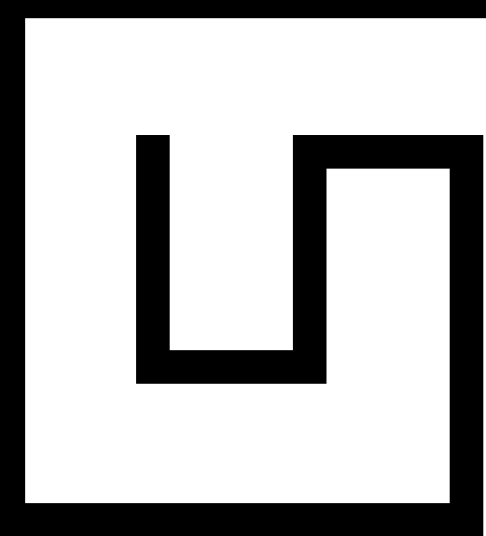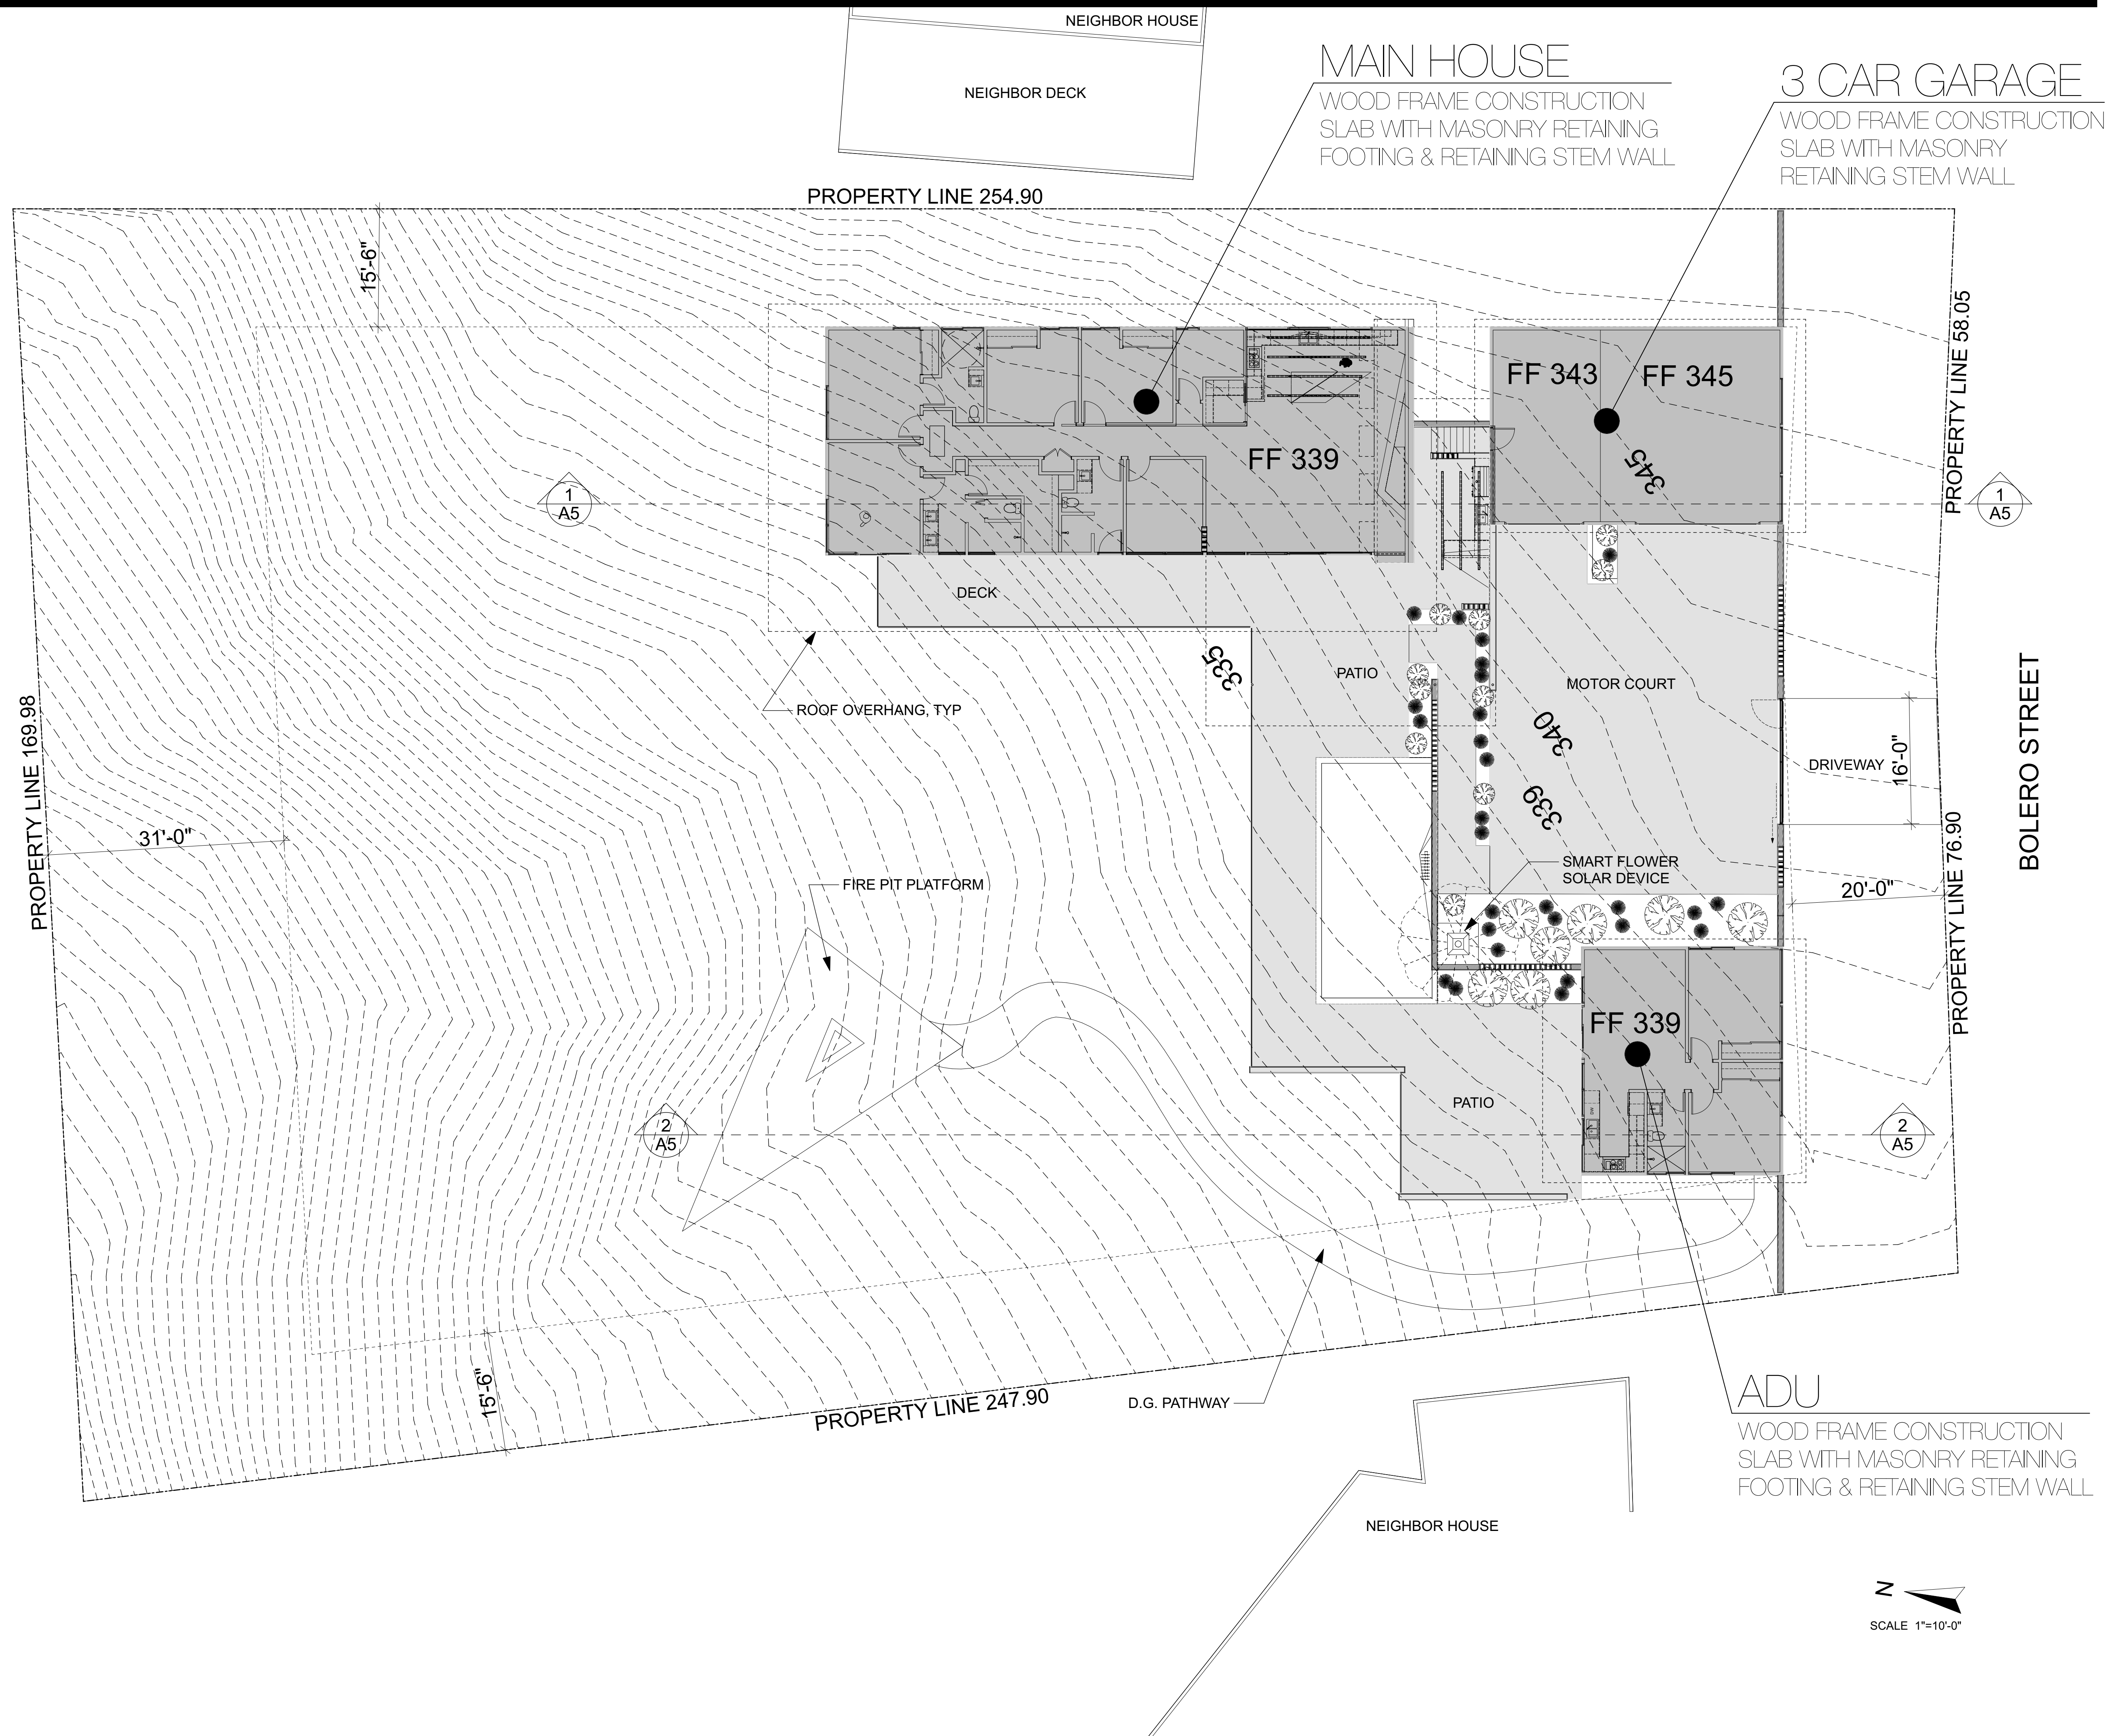

Mark A Silva Architect



ocotillo california
858.735.2375

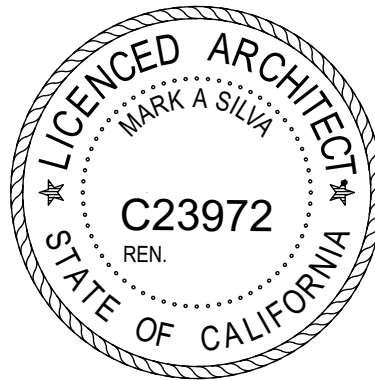

The Wedge
CARLSBAD, CA


SITE PLAN

2203	3/1/23
A2	

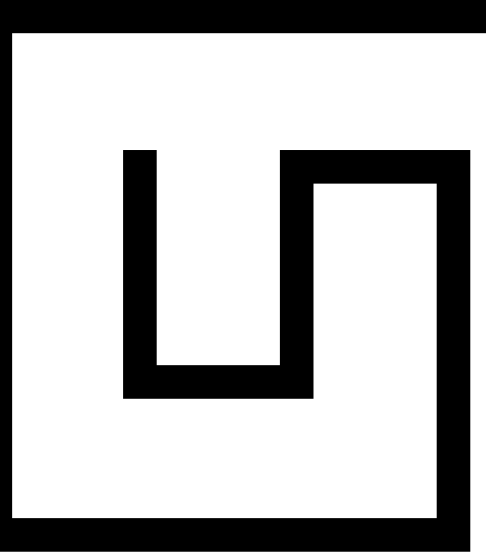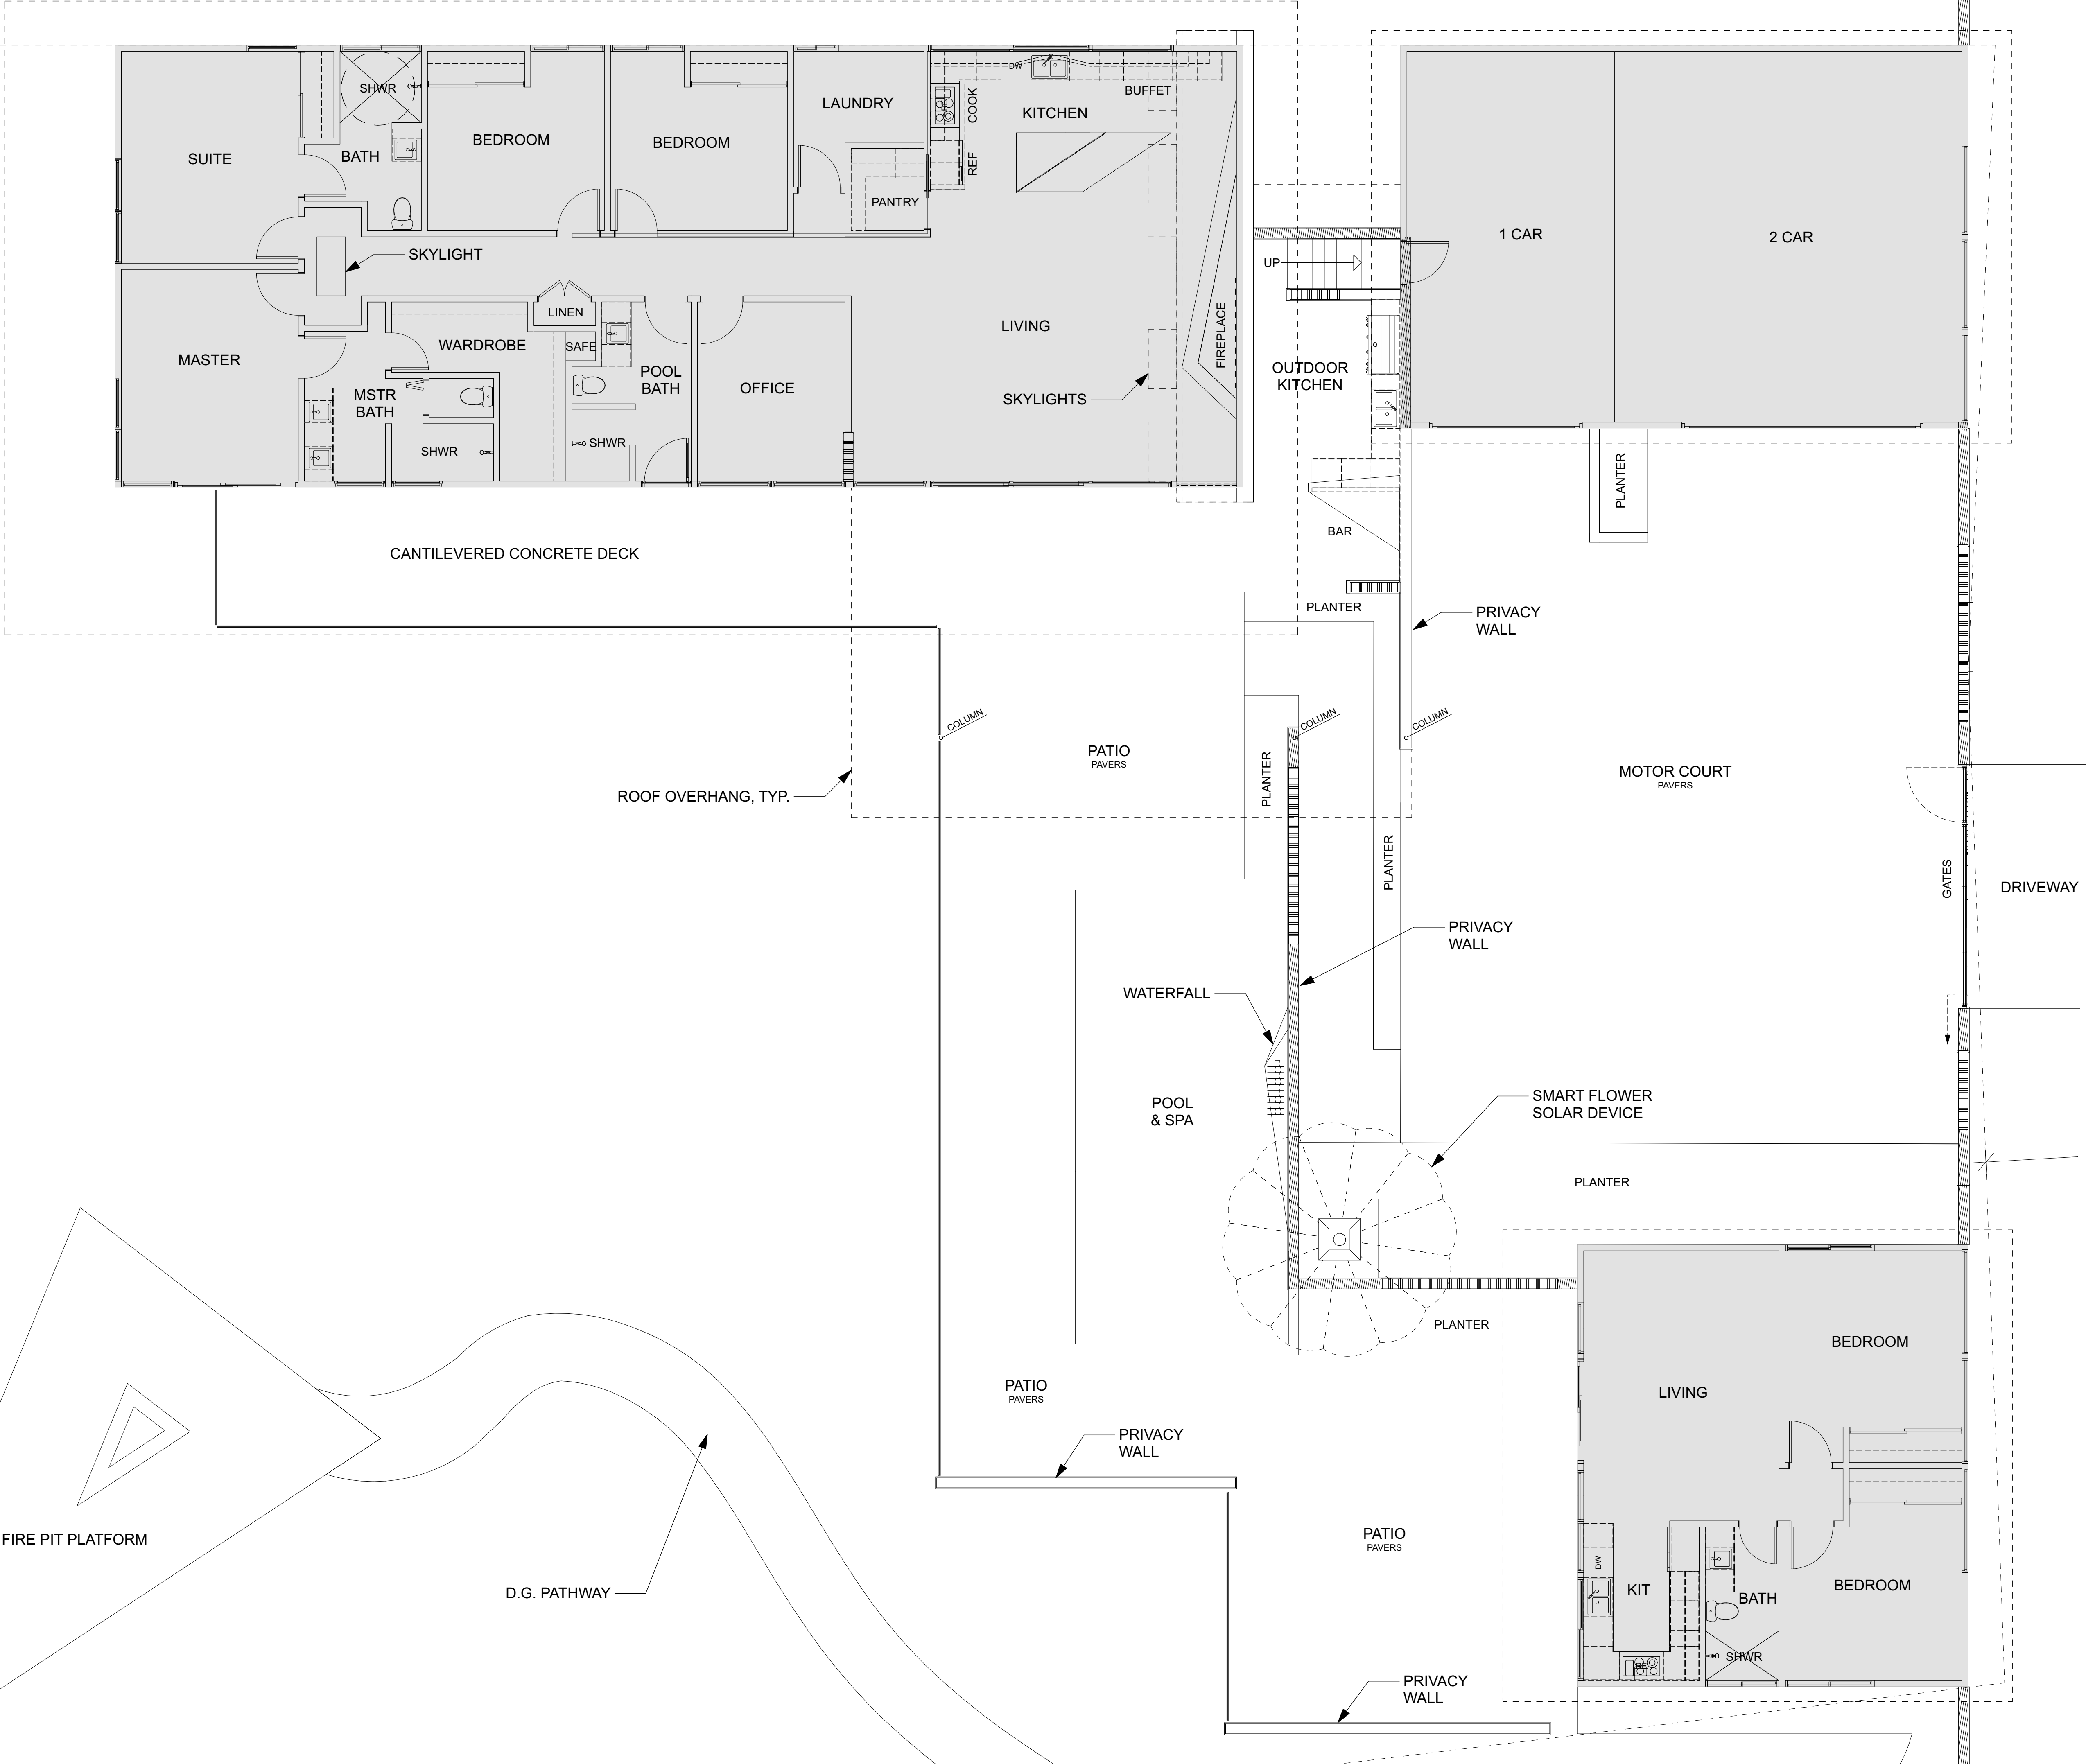

Mark A Silva Architect


ocotillo california
858.735.2375

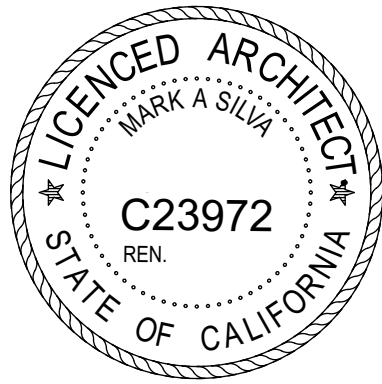


The Wedge
CARLSBAD, CA

FLOOR PLANS
SCALE 3/16"=1'-0"


2203	3/1/23
A3	

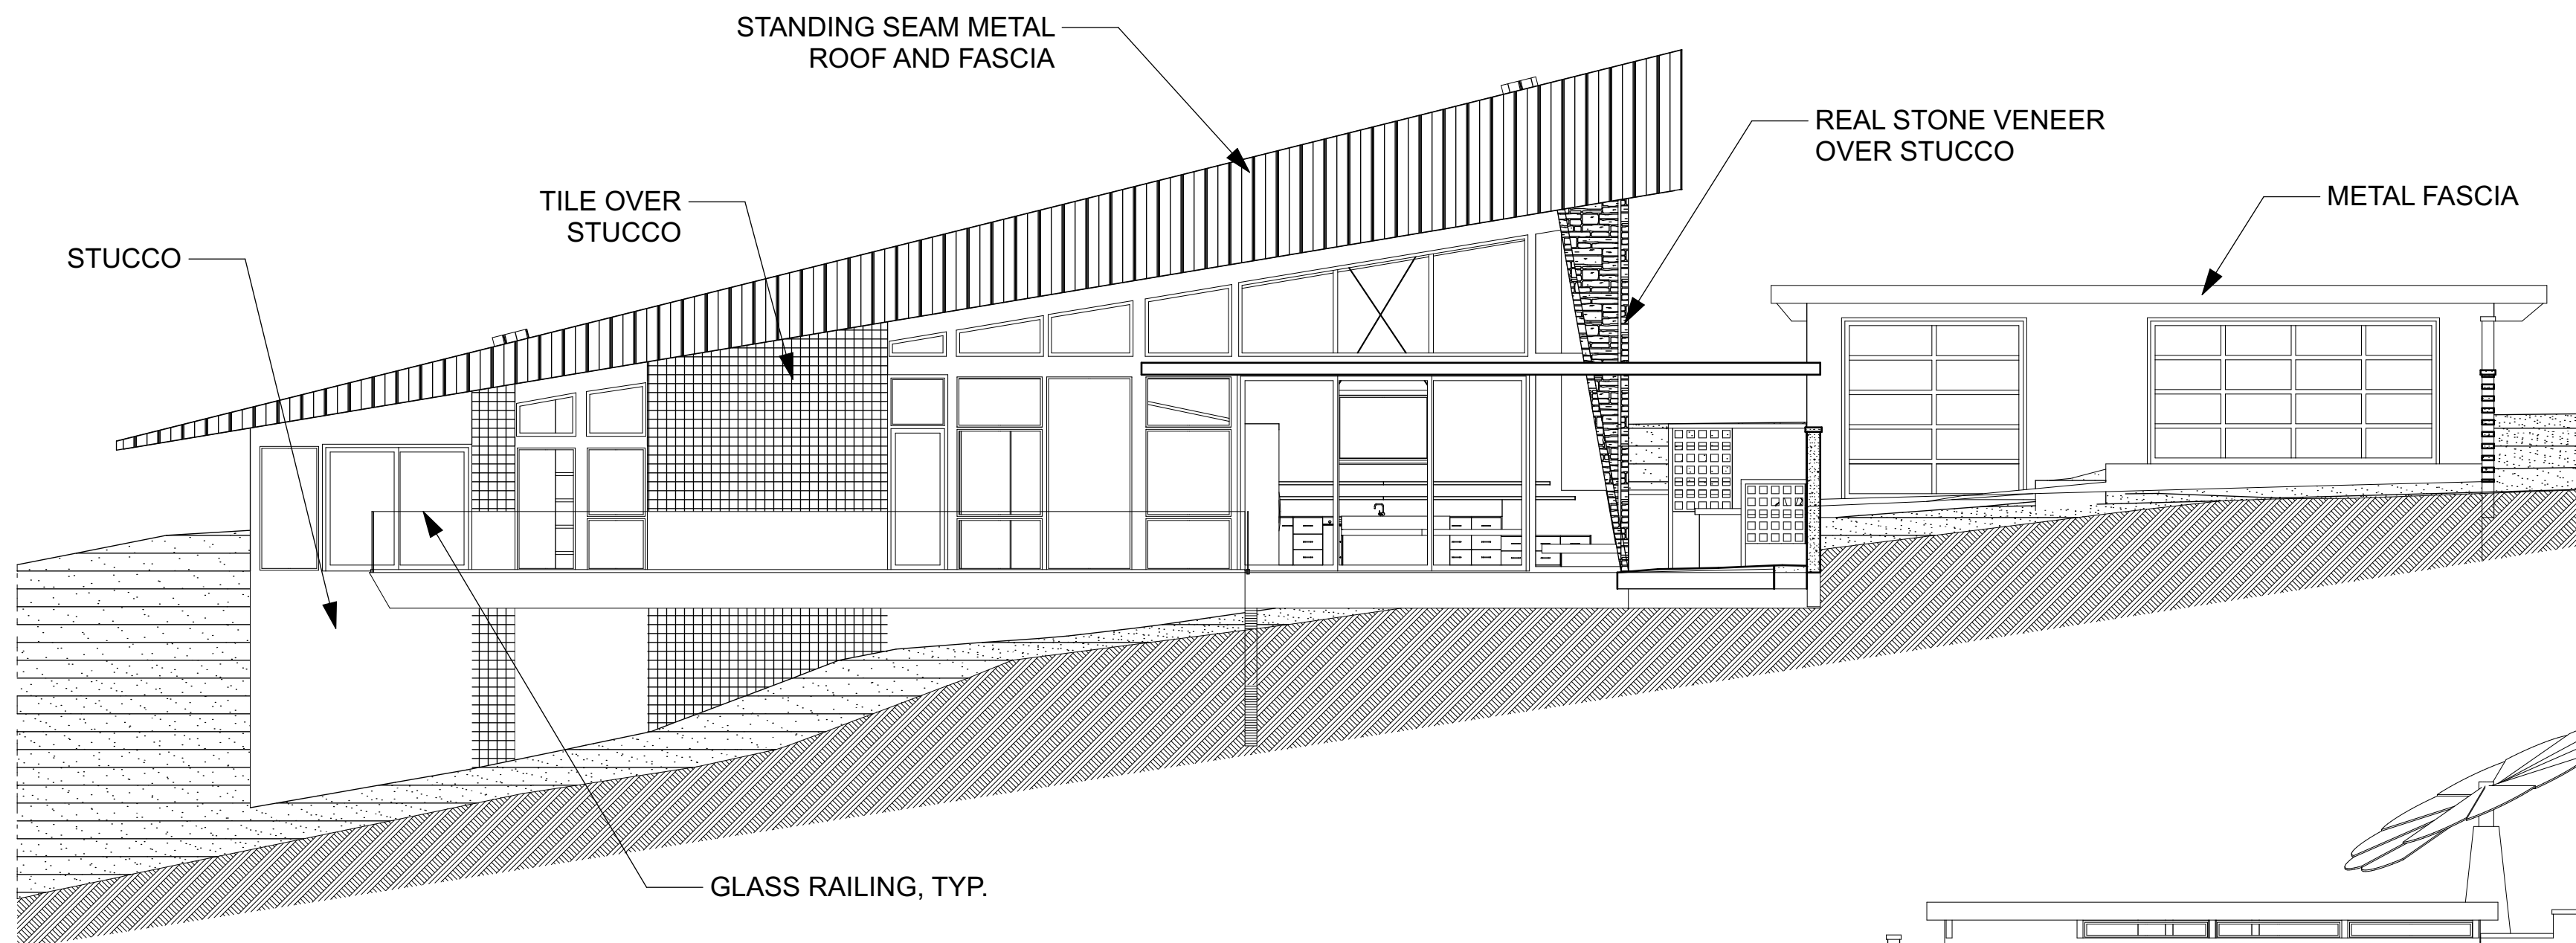


WEST ELEVATION

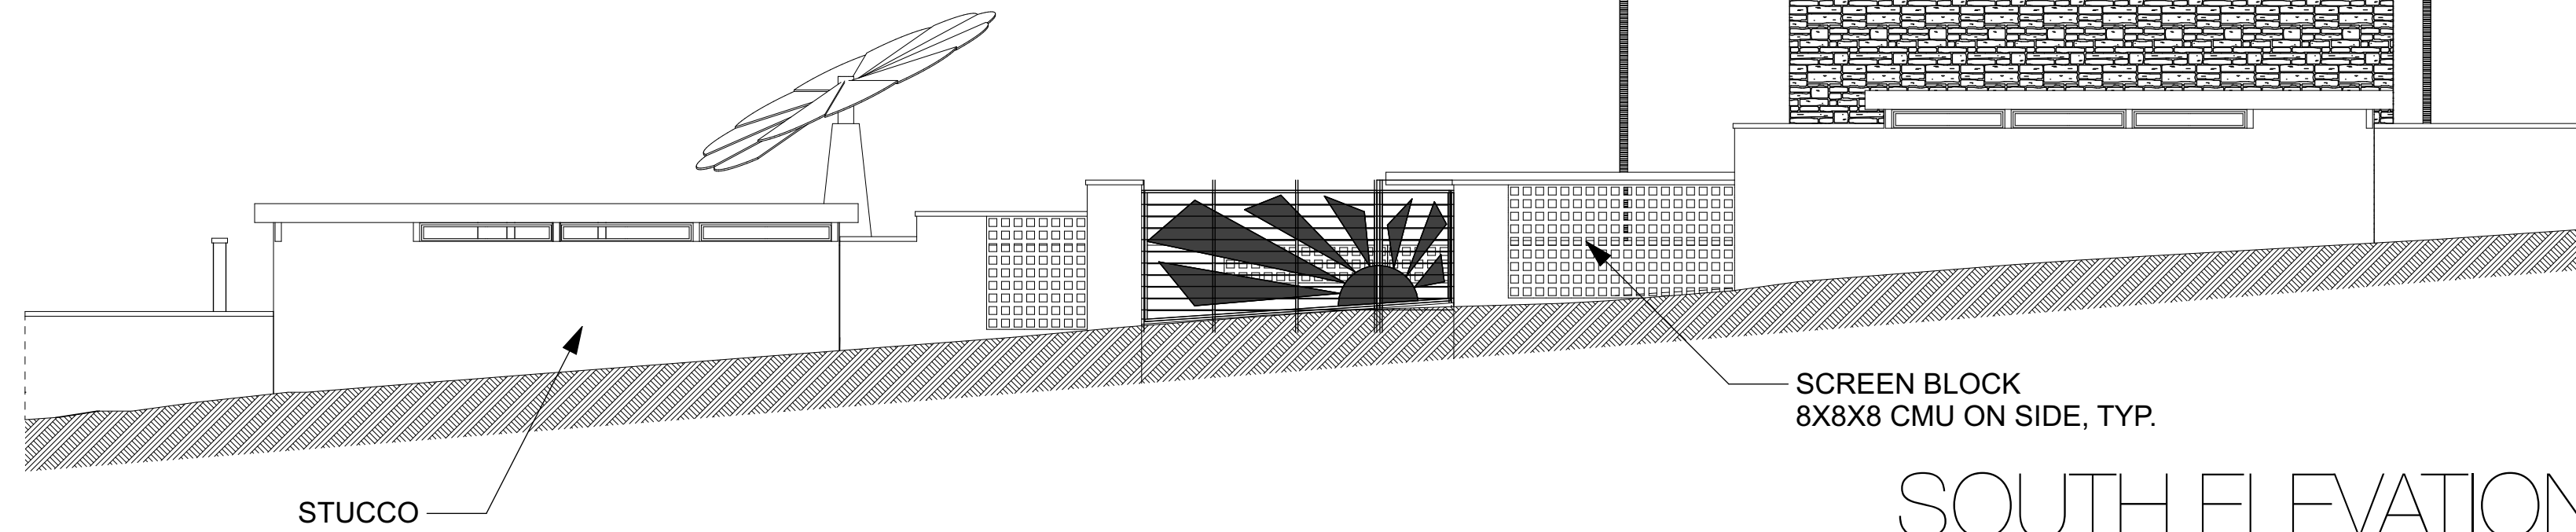


SOUTH ELEVATION

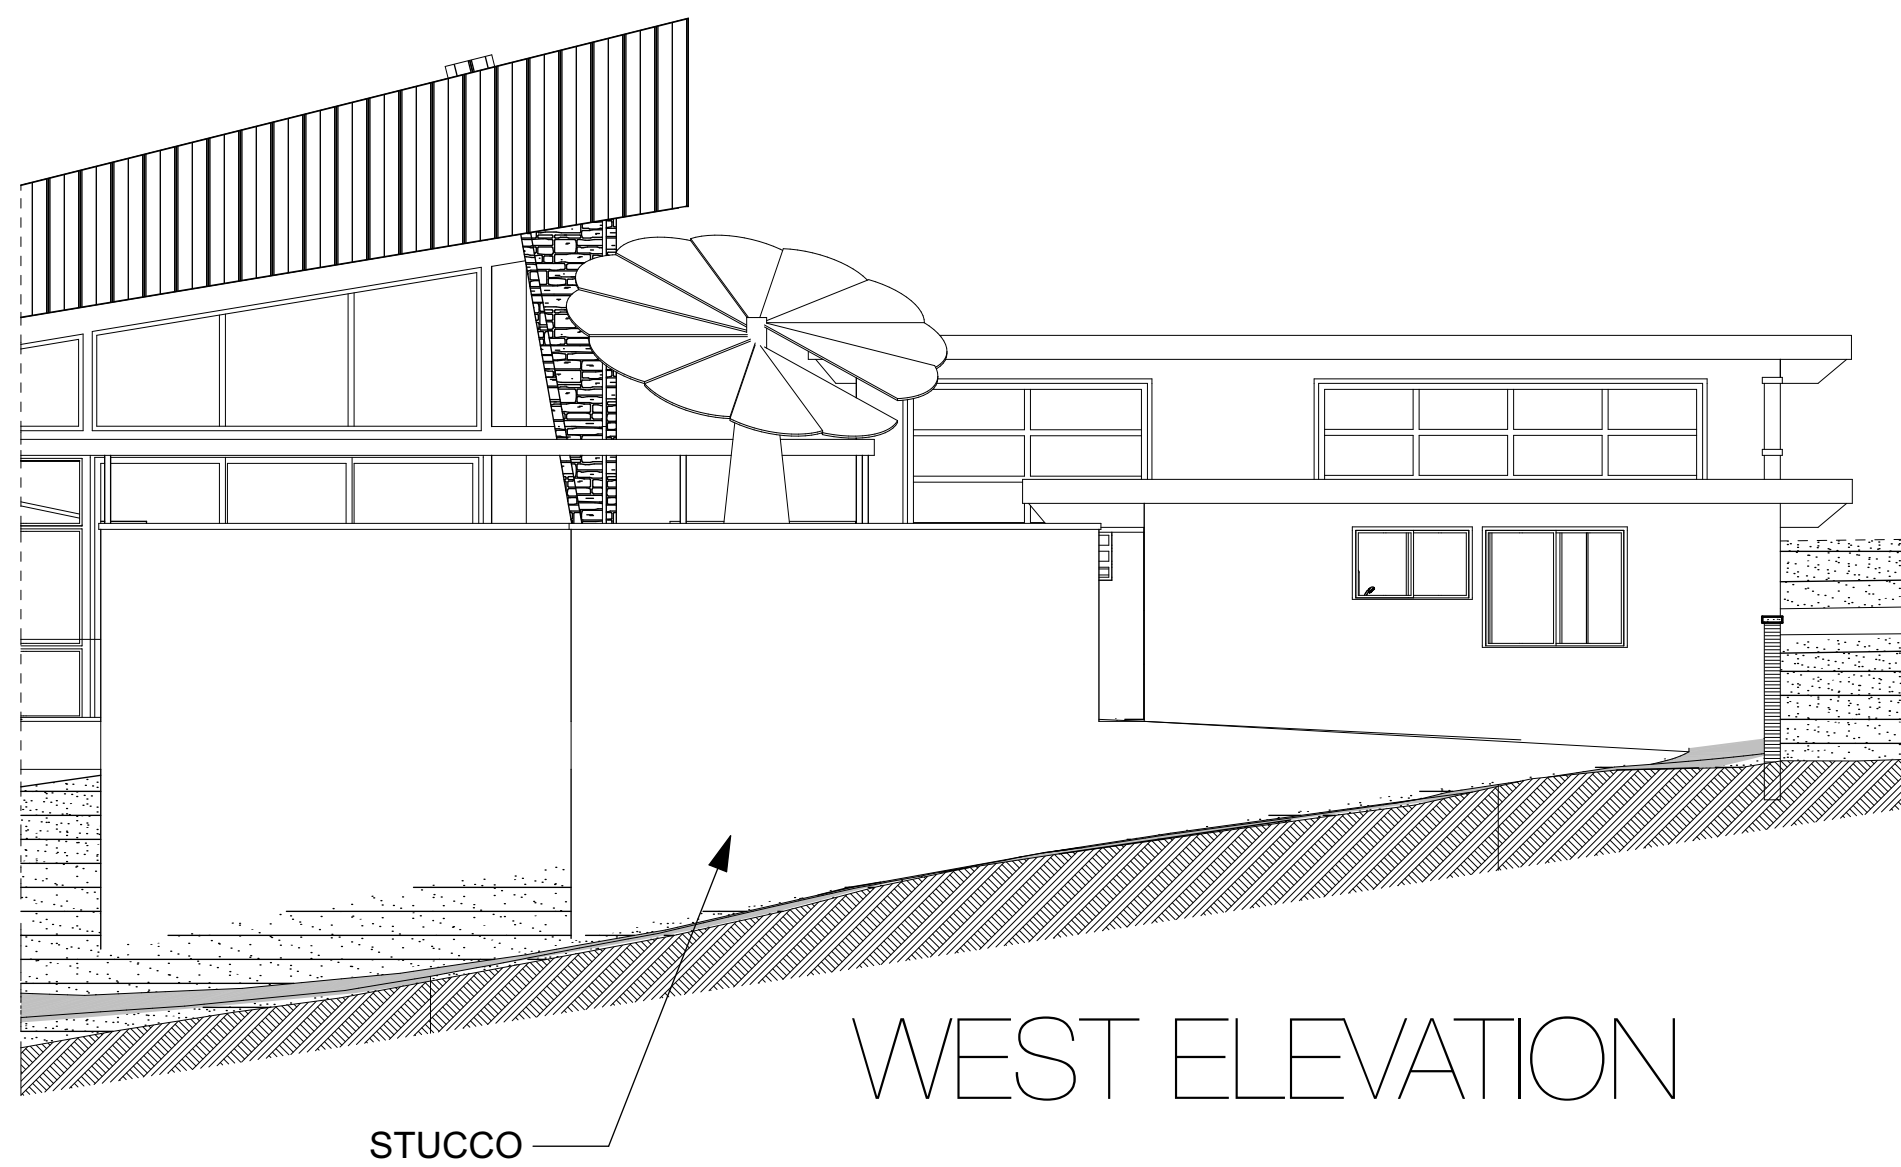

WEST ELEVATION

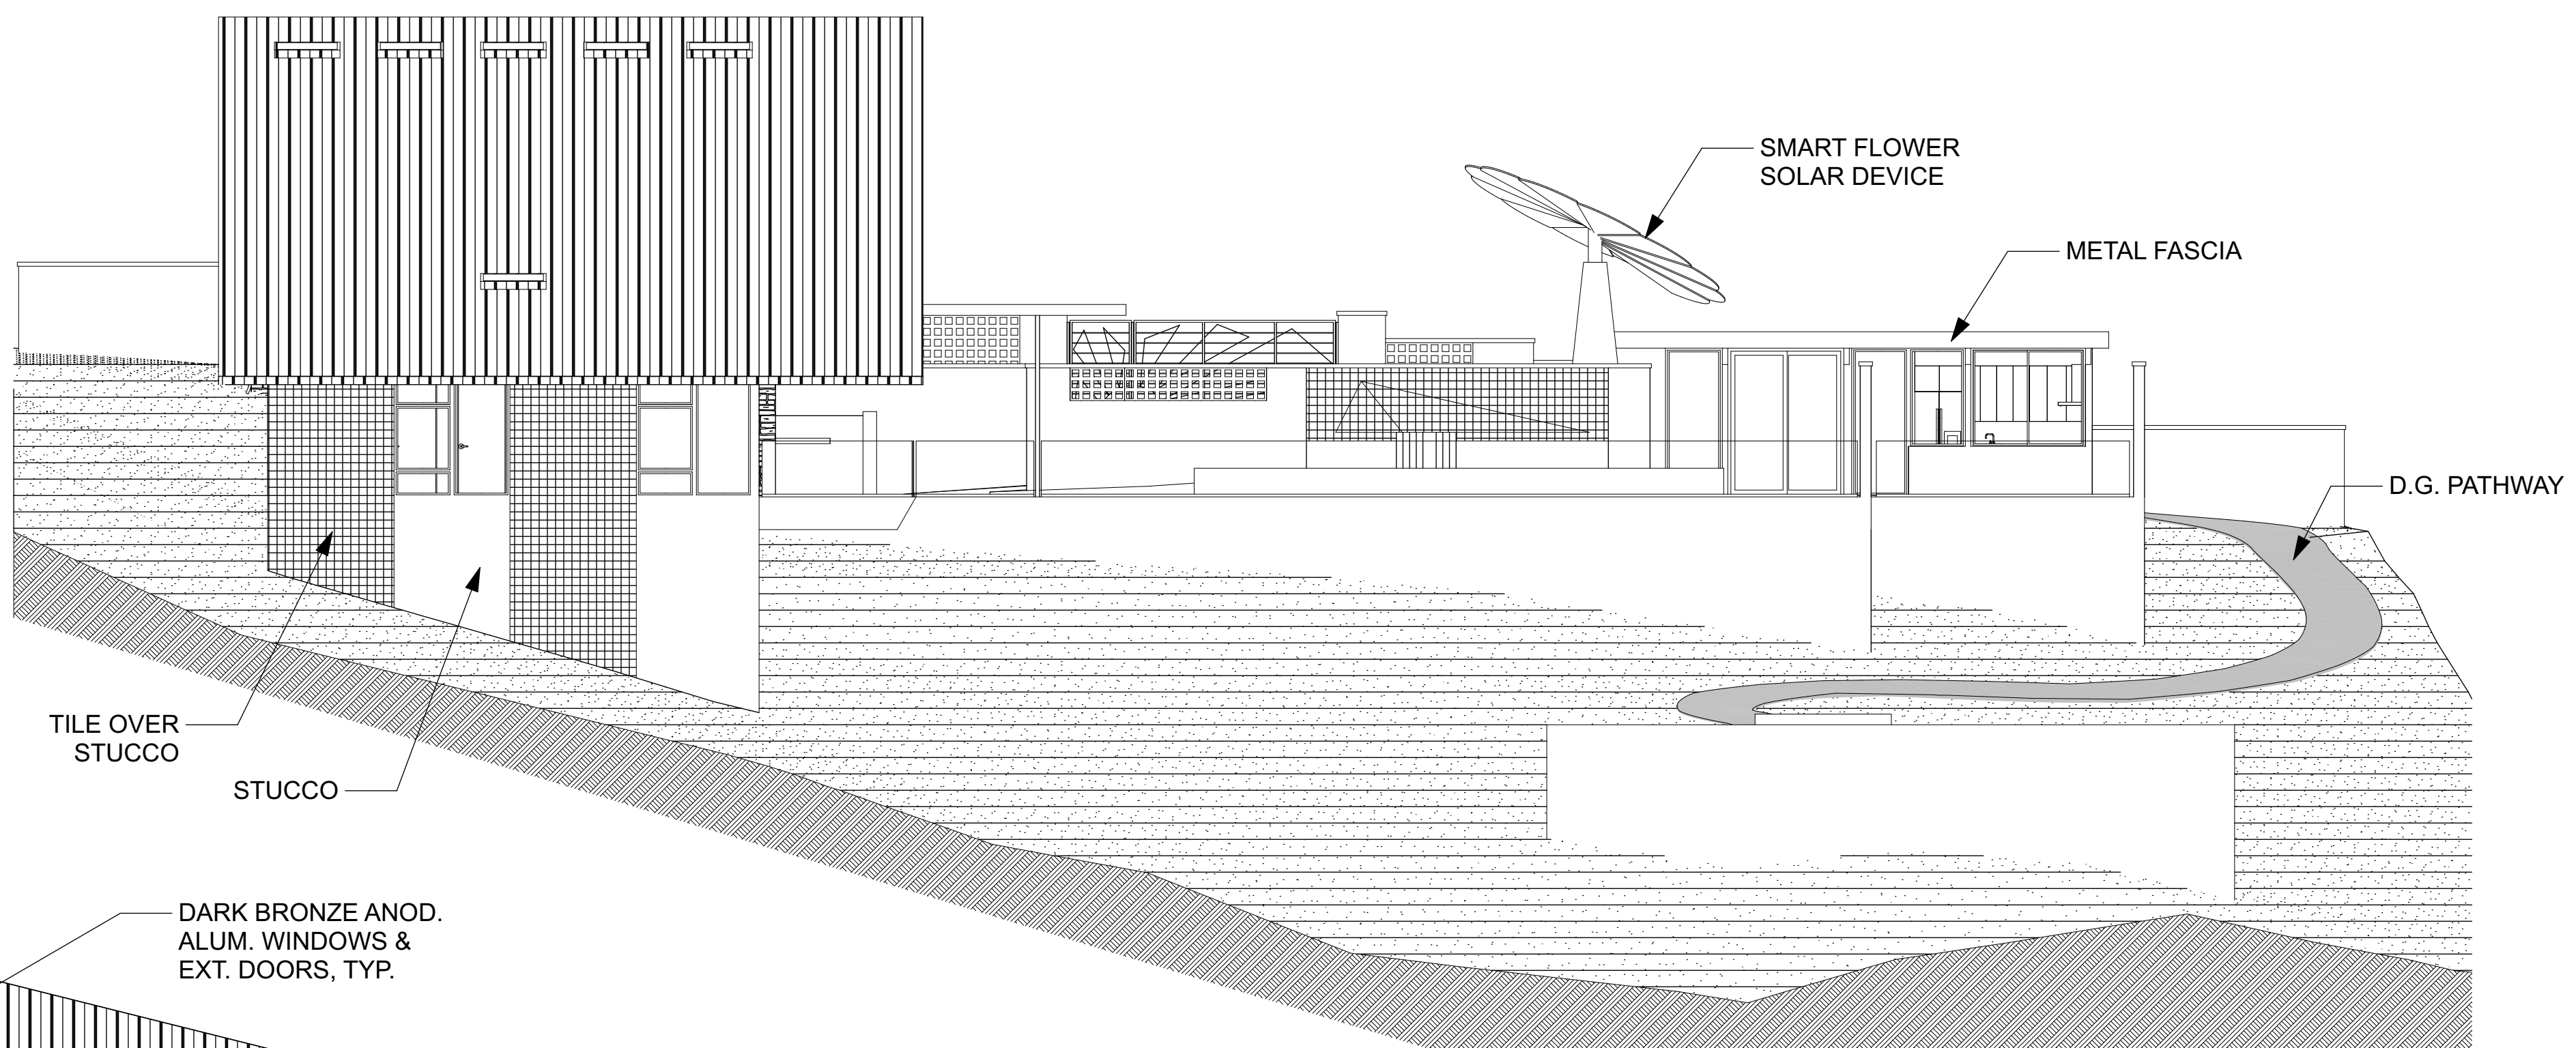


NORTH ELEVATION

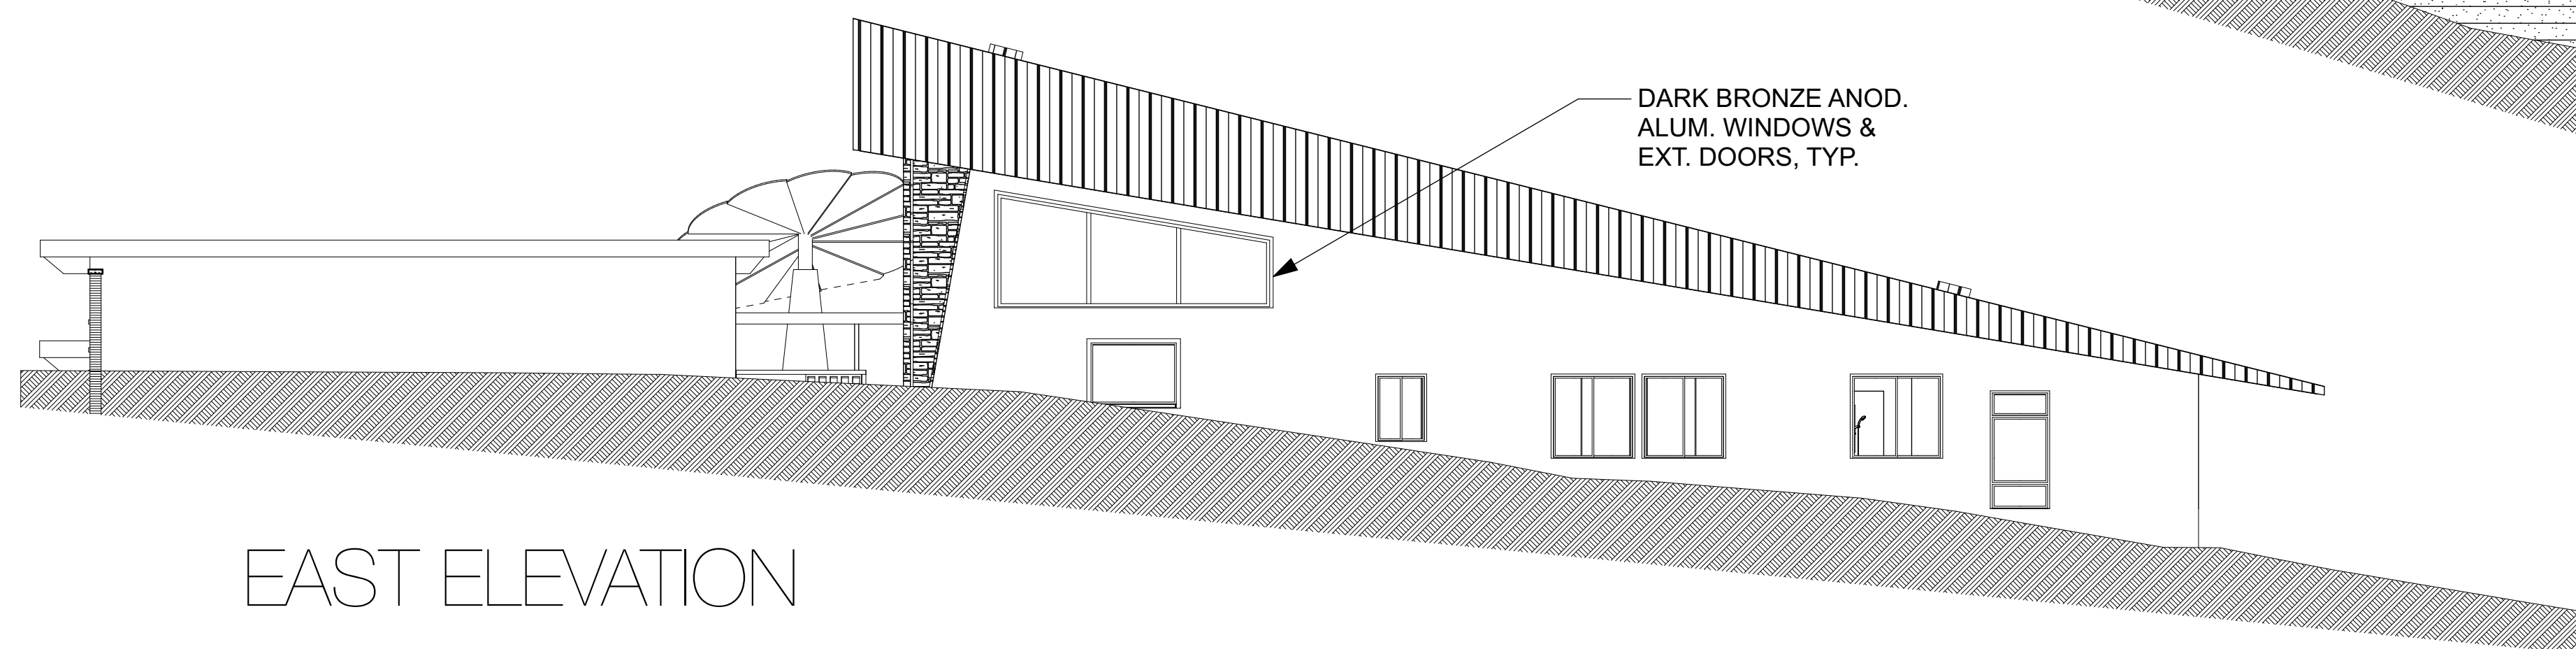

EAST ELEVATION

Mark A Silva Architect

ocotillo california
858.735.2375

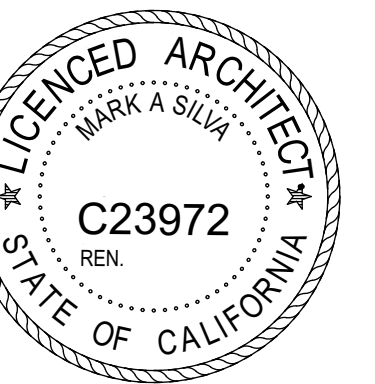


The Wedge
CARLSBAD, CA

ELEVATIONS -
HOUSE


SCALE 1/8"=1'-0"

2203 3/1/23

A4

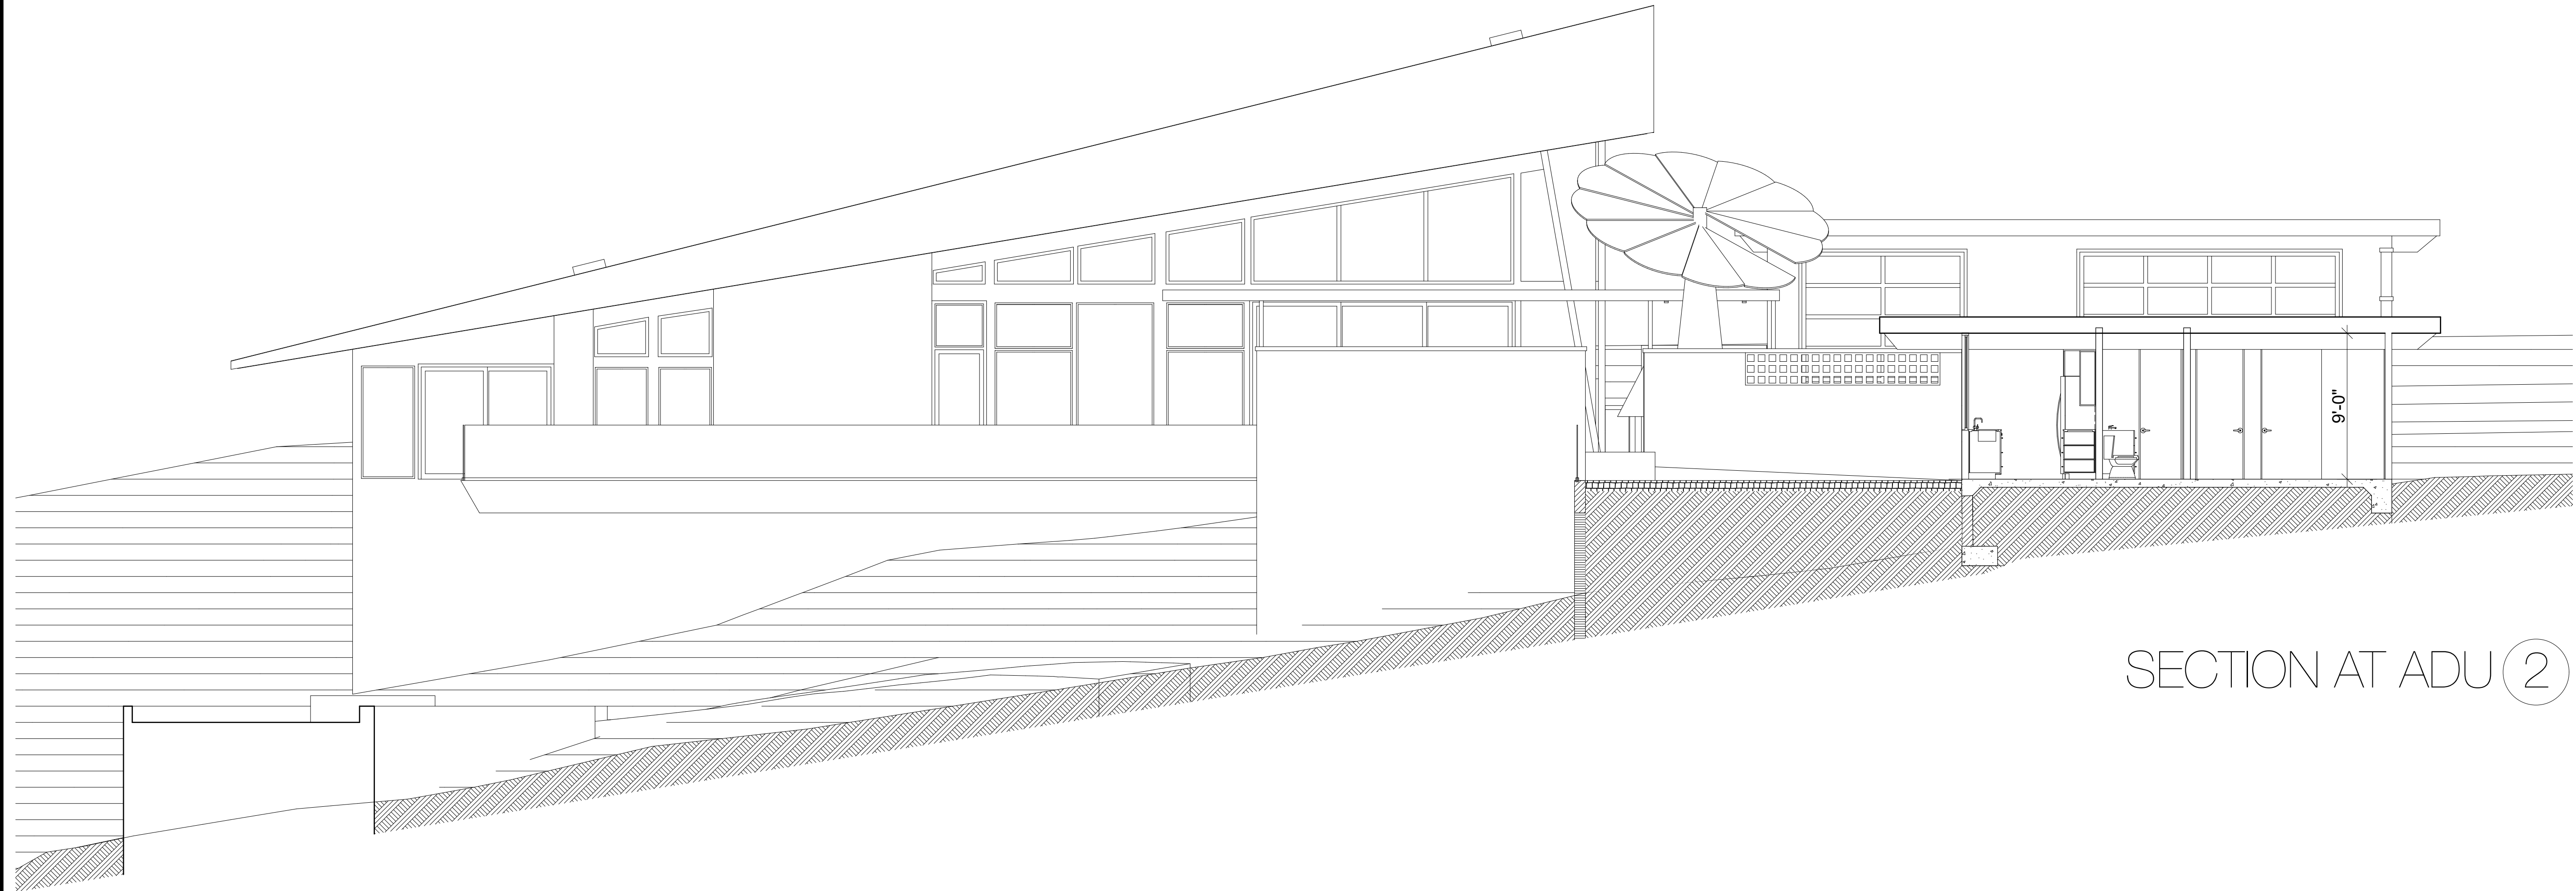

SECTION AT ADU (2)

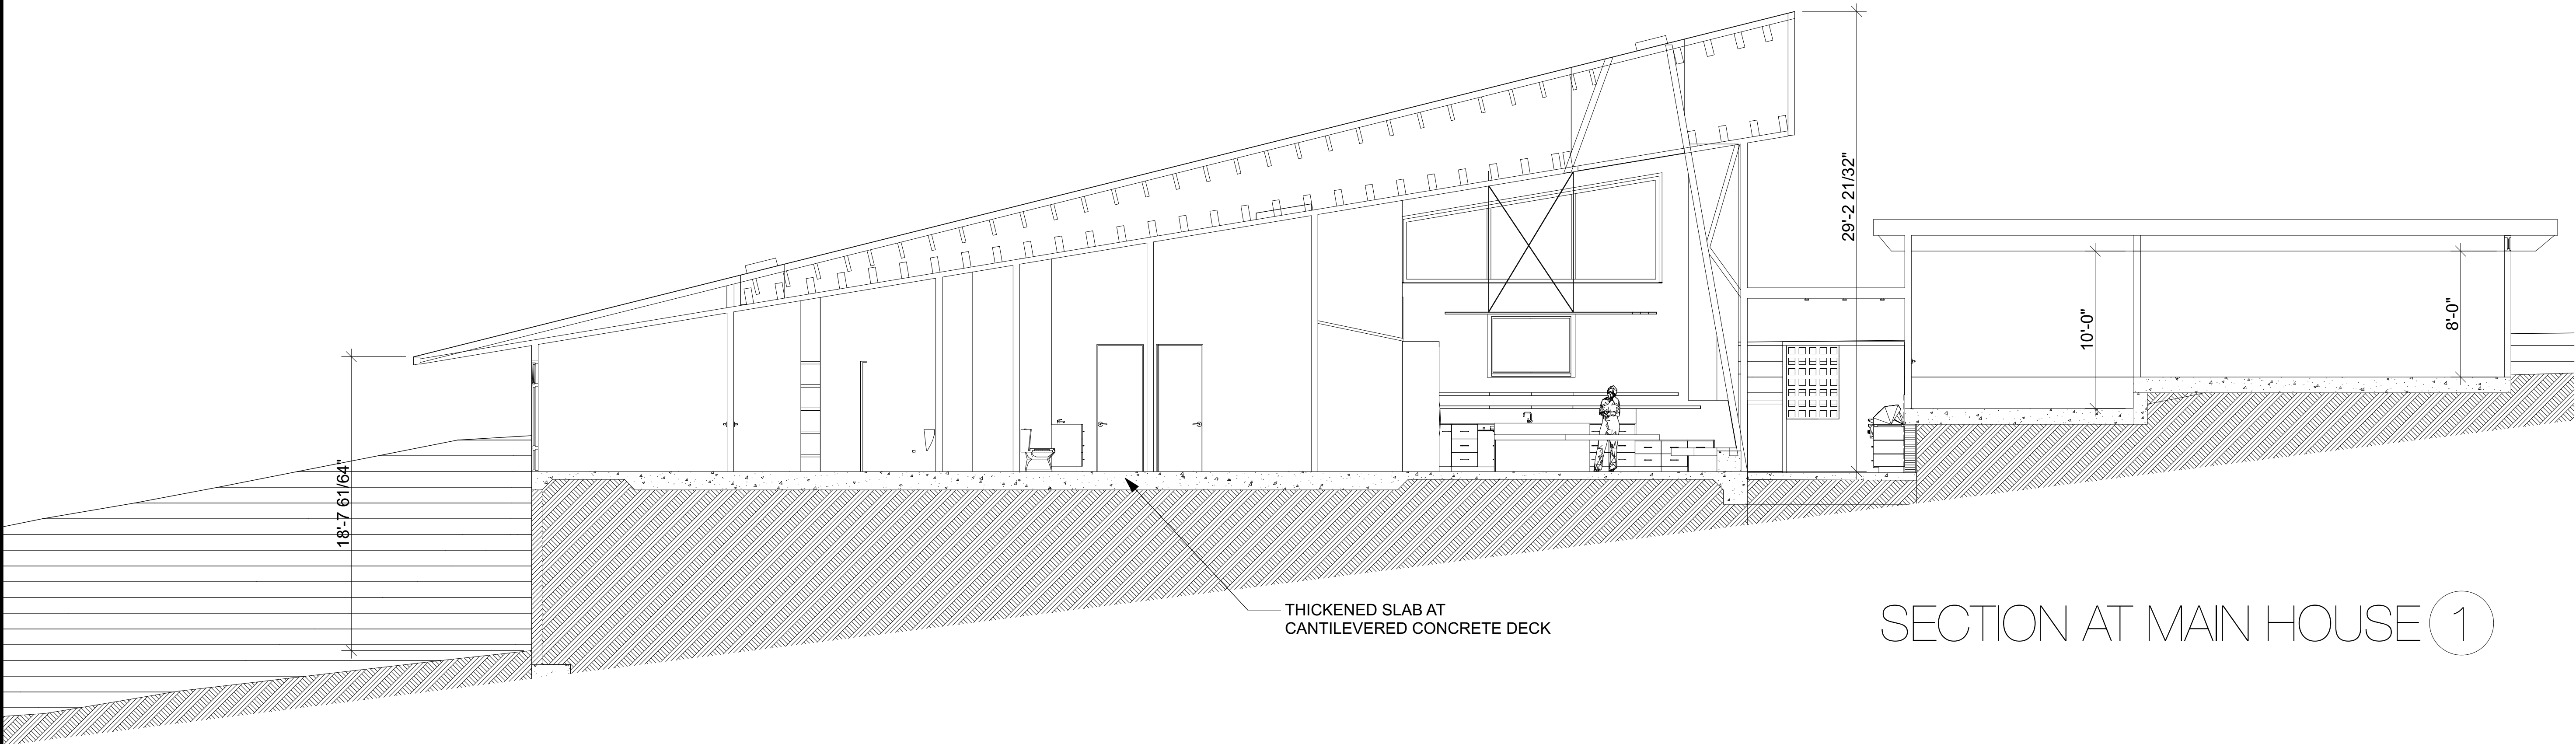

SECTION AT MAIN HOUSE (1)

The Wedge
CARLSBAD, CA

SECTIONS

SCALE 3/16"=1'-0"

2203 3/1/23

A5

Mark A Silva Architect

ocotillo california
858.735.2375

