

DIMENSIONED MAIN LEVEL FLOOR PLAN
SCALE: 1/4"=1'-0"




SEA RIDGE RESIDENCE

341 SEA RIDGE DR.

ISLAND ARCHITECTS
DREW PATTERSON, AIA
TONY CERUANI, AIA
LAUREL CAHILL
TALLER GARDNER
TALLER GARDNER

A2.1a

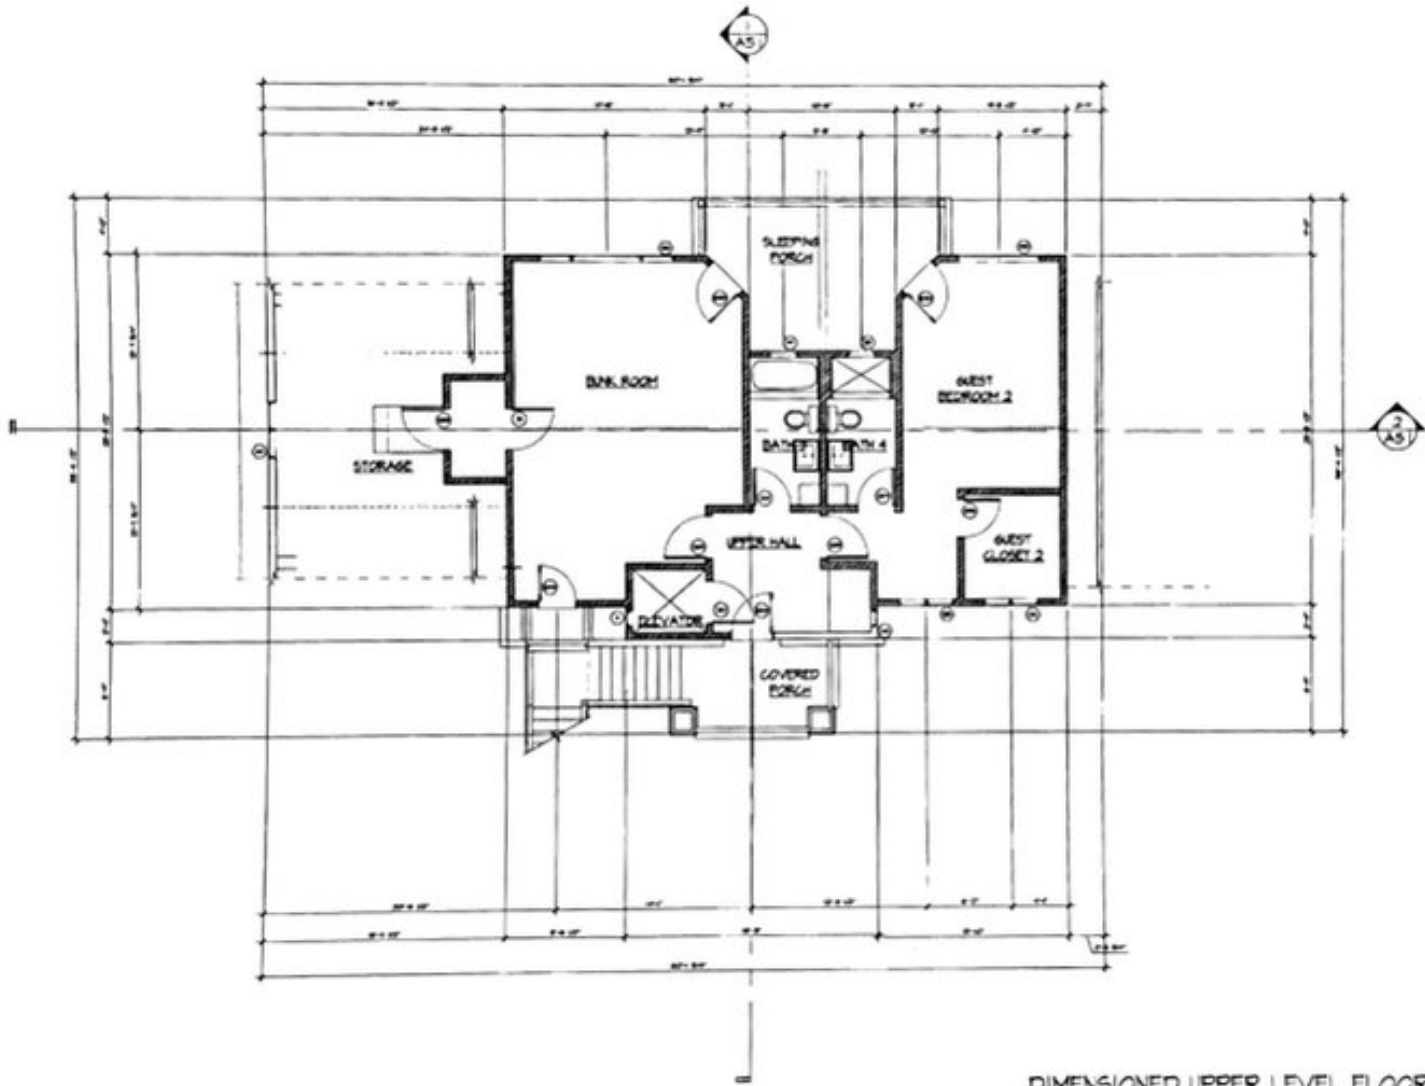

DIMENSIONED UPPER LEVEL FLOOR PLAN
 SCALE: 1/4"=1'-0"



SEA RIDGE RESIDENCE

©1991 SEA RIDGE, INC.



ISLAND ARCHITECTS
 DREW PATTERSON, AIA
 TONY CERASOLI, AIA
 LA BELLA CAPELLA
 FALLS CHURCH, VA
 TEL: 703-449-0001

A2.2a