


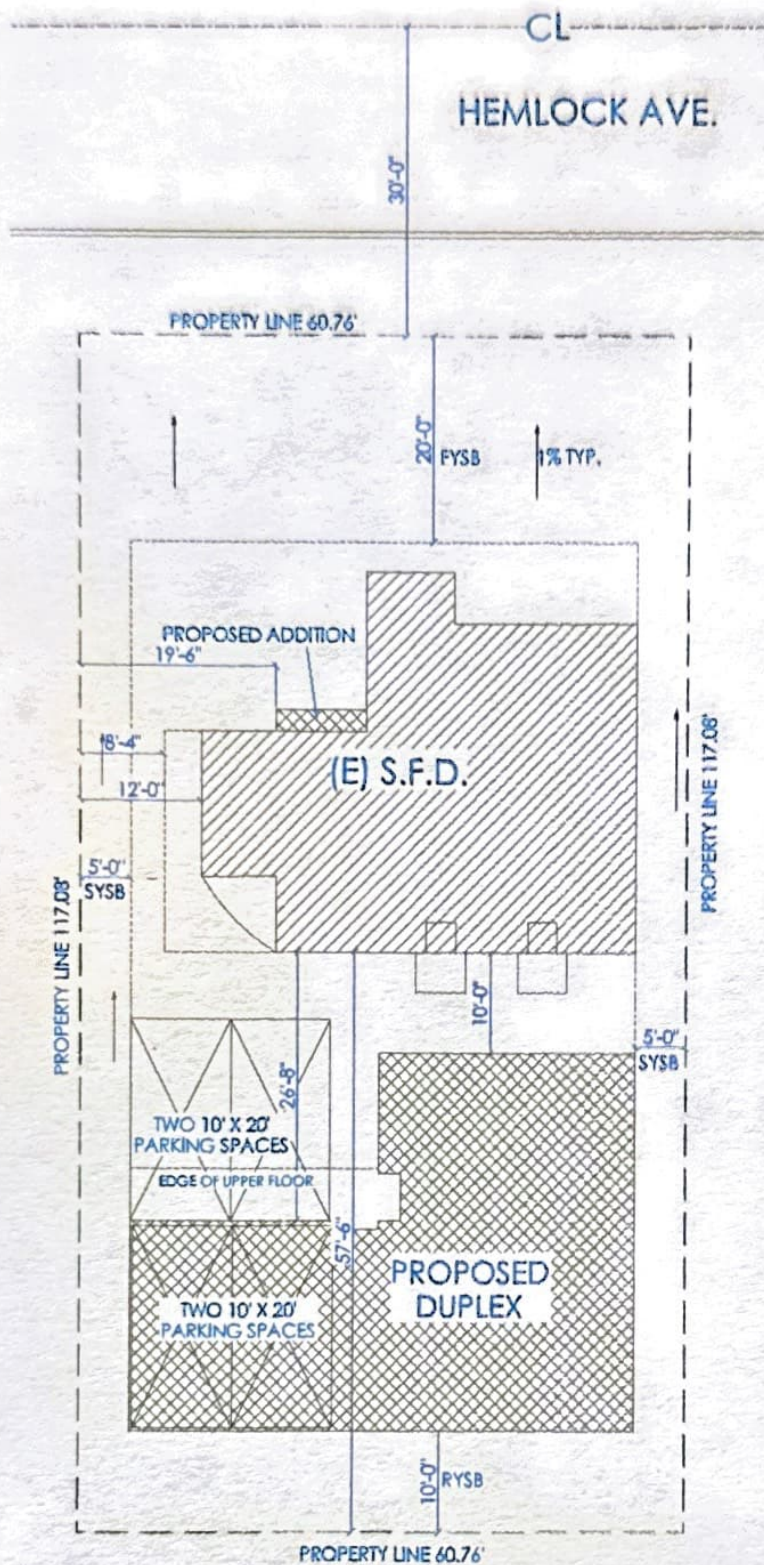

 SITE PLAN

SCALE = 1" = 10'-0"