



THESE DRAWINGS, ASSOCIATED SPECIFICATIONS, RELATED PROJECT DOCUMENTS, AND OTHER INSTRUMENTS OF SERVICE ARE THE PROPERTY OF THE DESIGNER AND CONSULTANTS-OF-RECORD; THEY SHALL NEITHER BE EXECUTED NOR USED FOR ANY OTHER WORK EXCEPT BY SPECIFIC AGREEMENT WITH THE DESIGNER. (C) 2018 BROWN STUDIO INC.

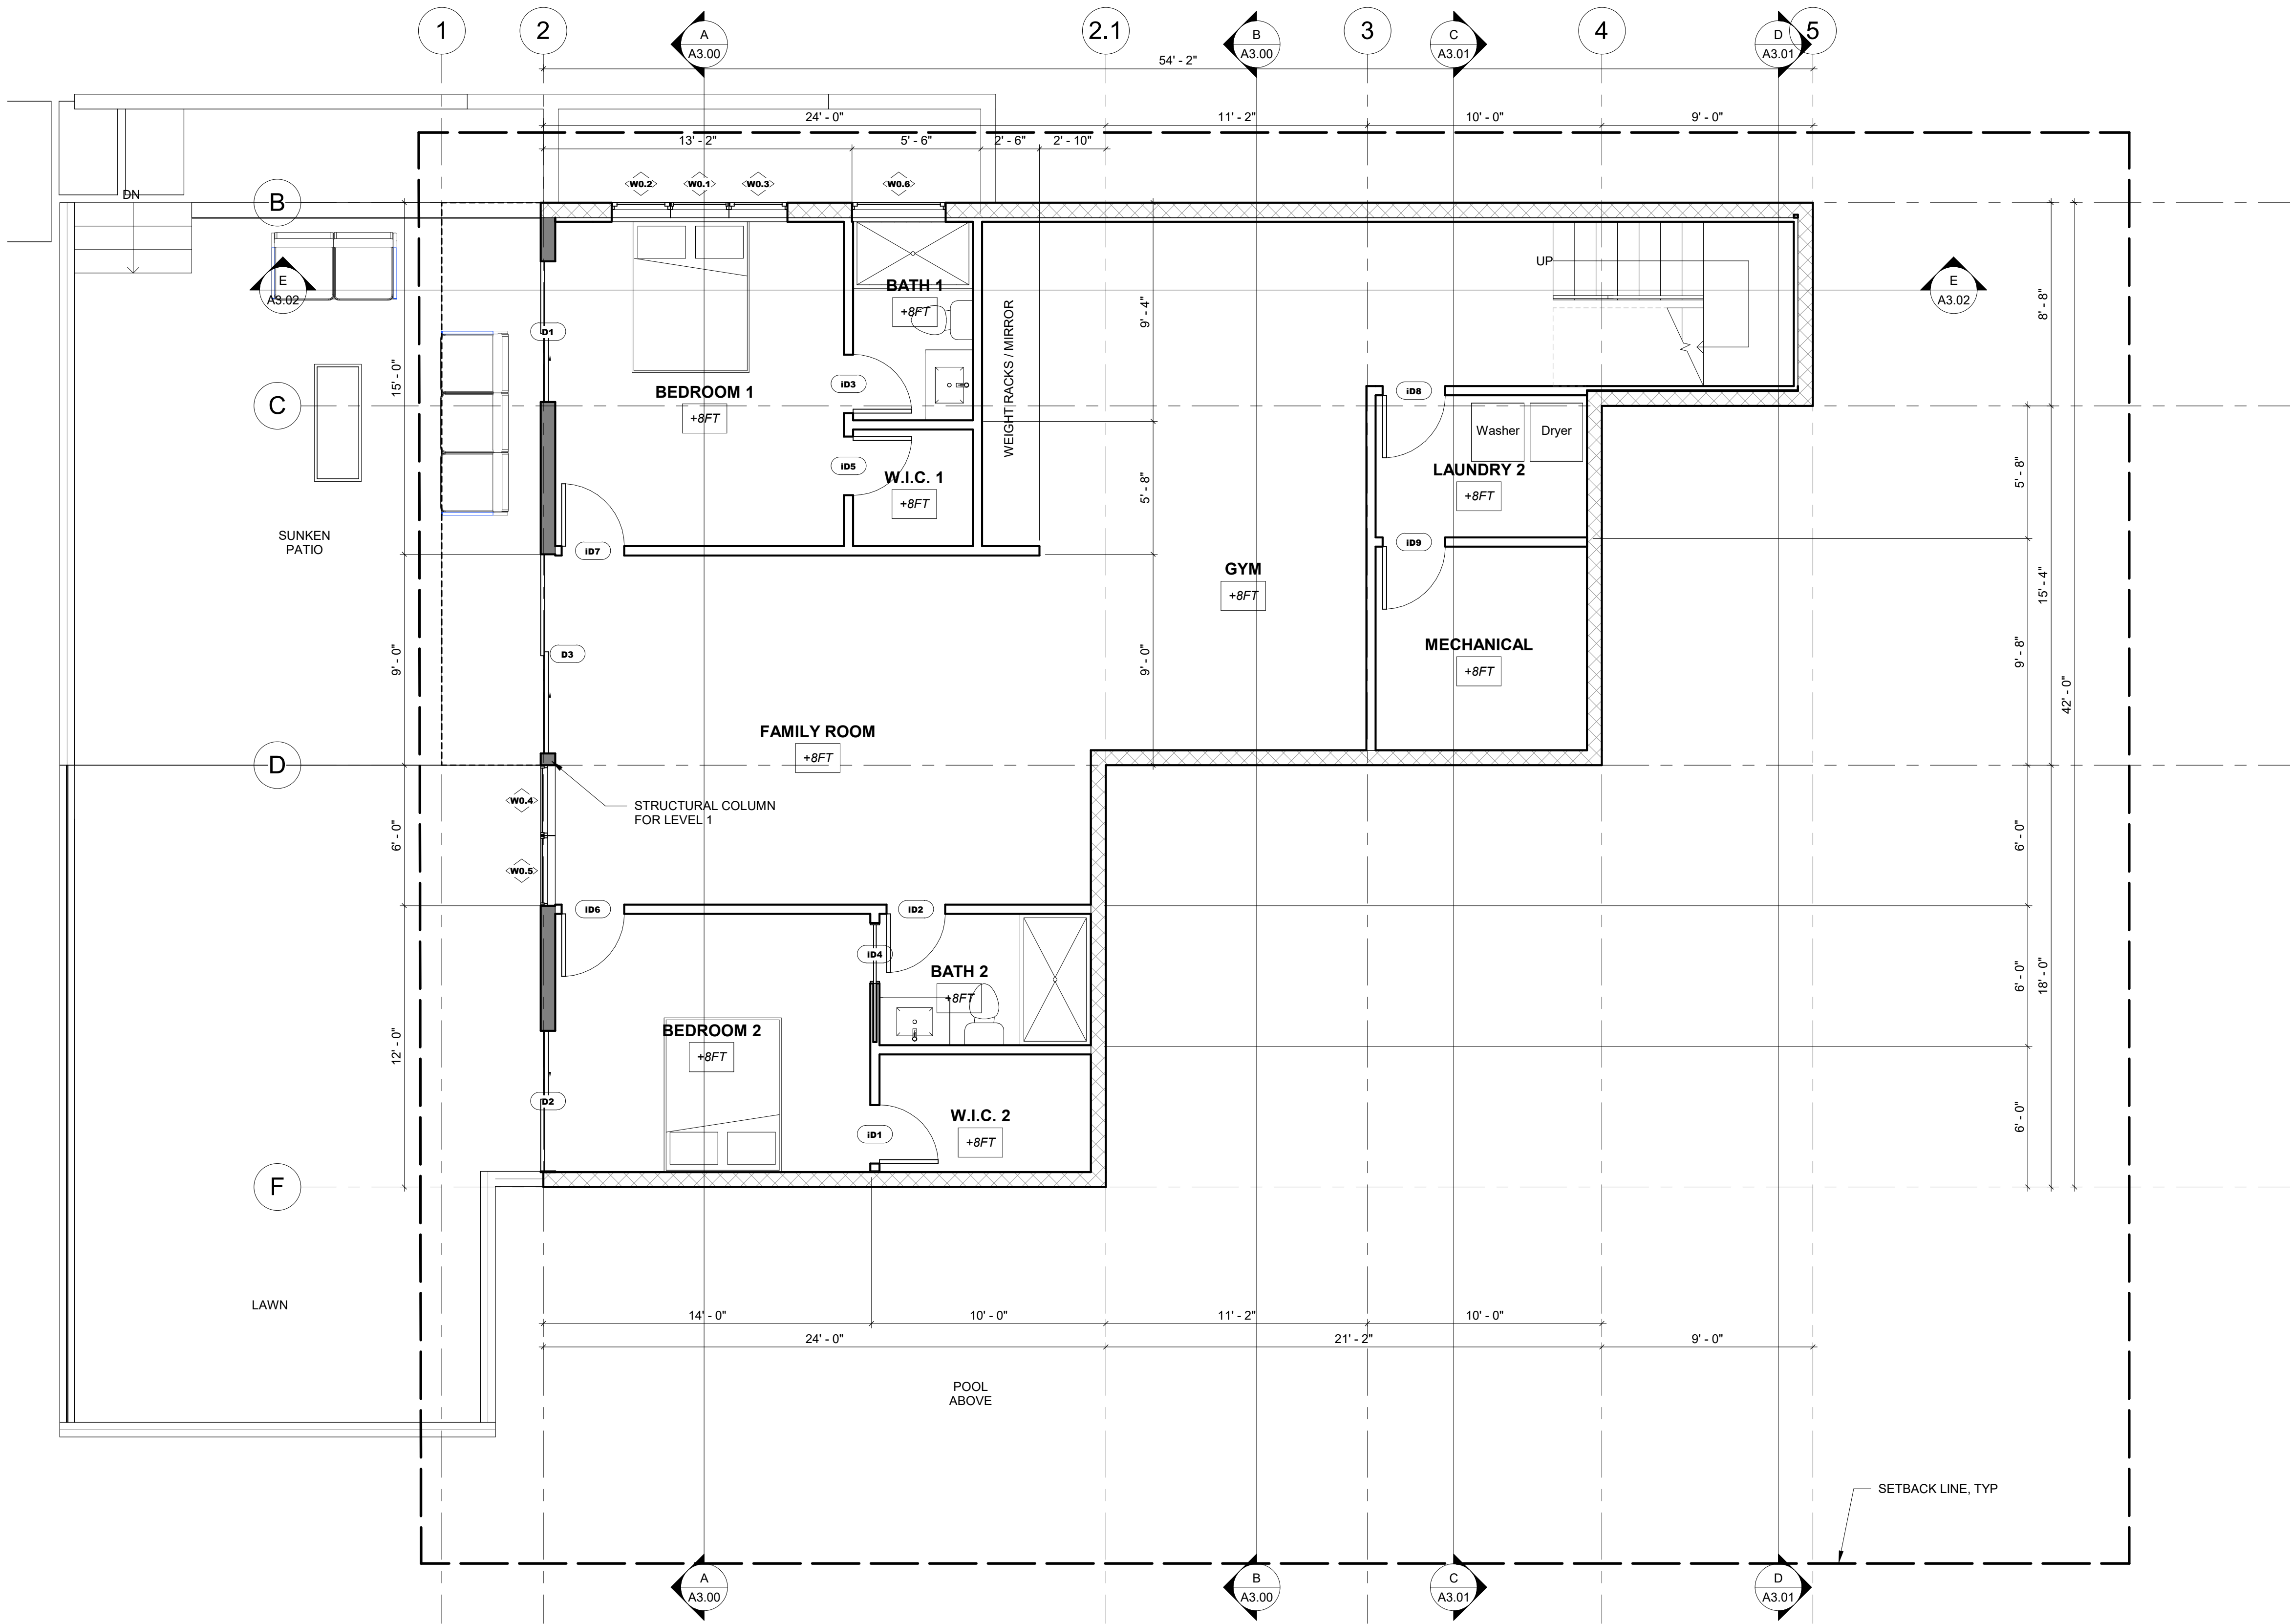

1 LEVEL 0 FLOOR PLAN

1/4" = 1'-0"

 

NOTES

FULLY SCREENED RECREATION VEHICLE PARKING AREAS SHALL BE PROVIDED OR THE DEVELOPMENT SHALL PROHIBIT ALL PARKING OF RECREATION VEHICLES

WALL LEGEND

- CONCRETE RETAINING WALL
- 2x6 STUD WALL
- 2x4 STUD WALL

REVISIONS:



THE BROWN STUDIO INC.
1144-B N Coast Hwy 101
Encinitas, CA 92024
619.577.4610 lindsay@thebrownstudio.com

BURGUNDY MOD
1605 BURGUNDY ENCINITAS, CA 92024

DATES:

JAN 7, 2022


SHEET TITLE

FLOOR PLAN L0

SHEET NUMBER

A1.00

THESE DRAWINGS, ASSOCIATED SPECIFICATIONS, RELATED PROJECT DOCUMENTS, AND OTHER INSTRUMENTS OF SERVICE ARE THE PROPERTY OF THE DESIGNER AND CONSULTANTS-OF-RECORD; THEY SHALL NEITHER BE EXECUTED NOR USED FOR ANY OTHER WORK EXCEPT BY SPECIFIC AGREEMENT WITH THE DESIGNER. (C) 2018 BROWN STUDIO INC.

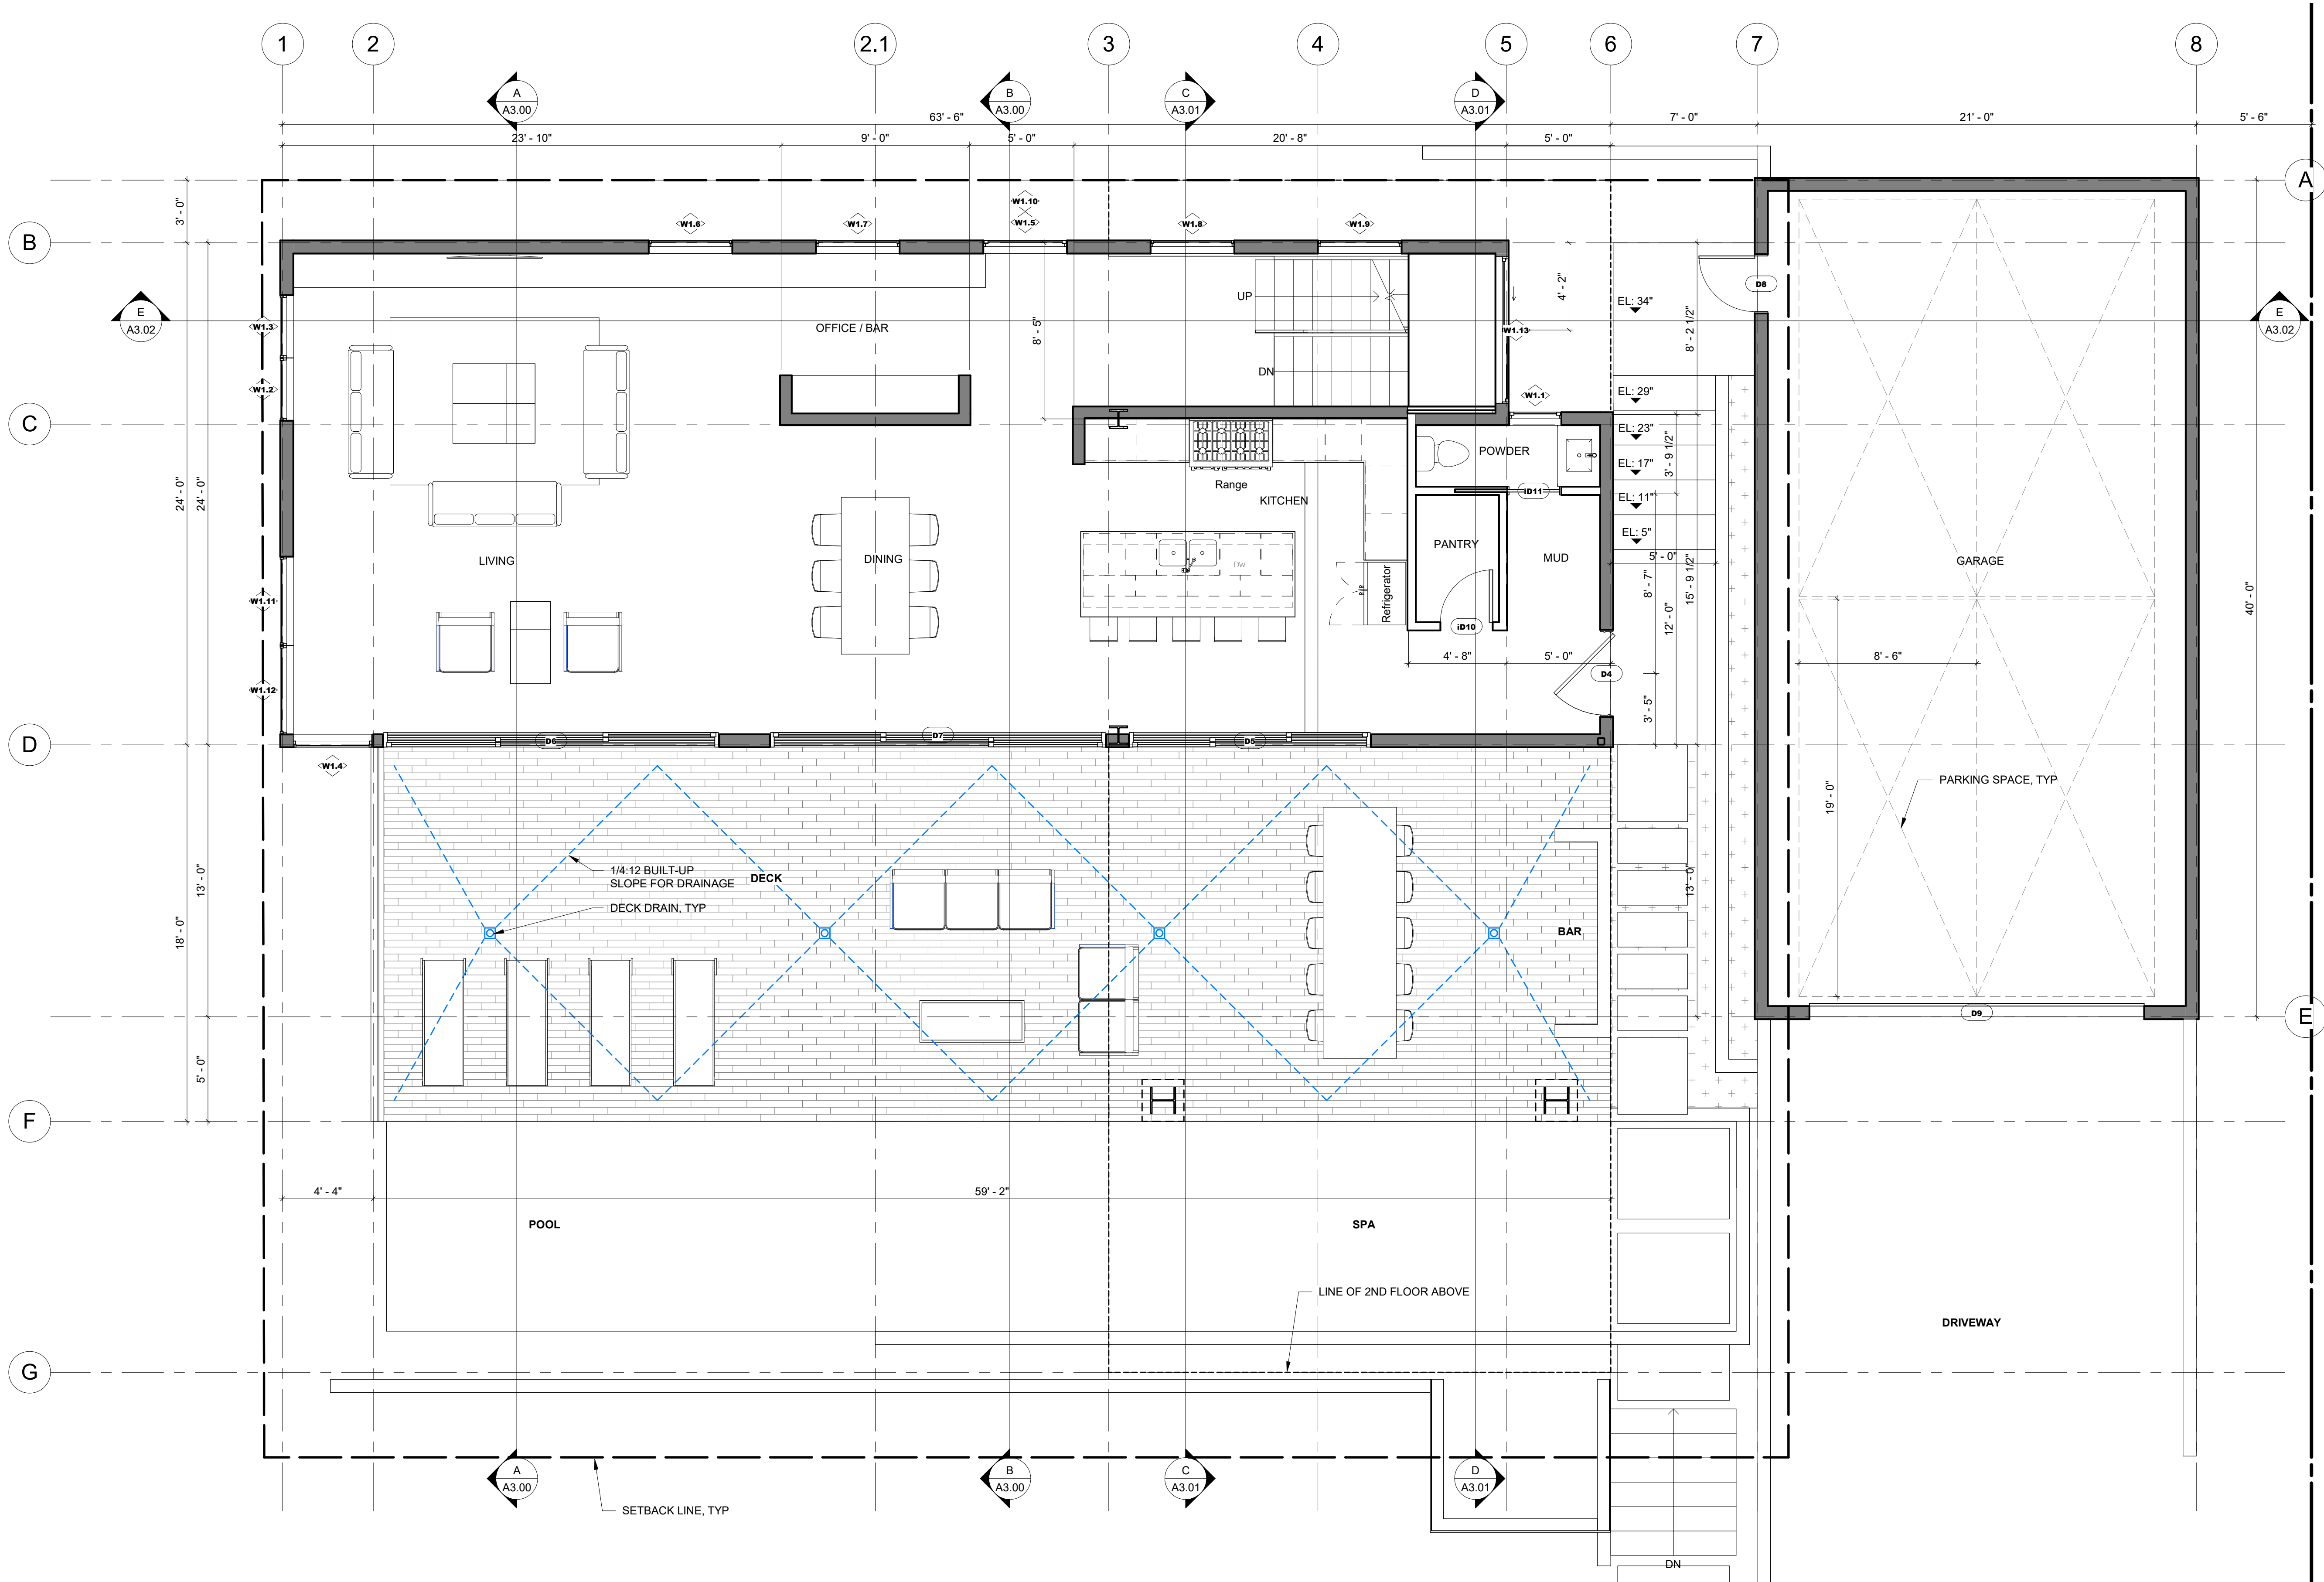

1 LEVEL 1 FLOOR PLAN

1/4" = 1'-0"


NOTES

FULLY SCREENED RECREATION VEHICLE PARKING AREAS SHALL BE PROVIDED OR THE DEVELOPMENT SHALL PROHIBIT ALL PARKING OF RECREATION VEHICLES

WALL LEGEND

- CONCRETE RETAINING WALL
- 2x6 STUD WALL
- 2x4 STUD WALL

REVISIONS:

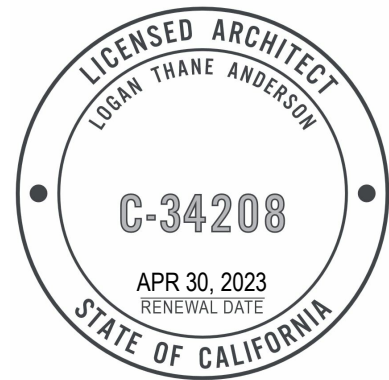

THE BROWN STUDIO INC.
1144-B N Coast Hwy 101
Encinitas, CA 92024
619.577.4610 lindsay@thebrownstudio.com

BURGUNDY MOD
1605 BURGUNDY ENCINITAS, CA 92024

DATES:
JAN 7, 2022

SHEET TITLE
FLOOR PLAN L1

SHEET NUMBER

A1.02

THESE DRAWINGS, ASSOCIATED SPECIFICATIONS, RELATED PROJECT DOCUMENTS, AND OTHER INSTRUMENTS OF SERVICE ARE THE PROPERTY OF THE DESIGNER AND CONSULTANTS-OF-RECORD; THEY SHALL NEITHER BE EXECUTED NOR USED FOR ANY OTHER WORK EXCEPT BY SPECIFIC AGREEMENT WITH THE DESIGNER. (C) 2018 BROWN STUDIO INC.



1 LEVEL 2 FLOOR PLAN

1/4" = 1'-0"

NOTES

<INSERT NOTES>

DRAWING LEGEND

- [Patterned Box] = CONCRETE RETAINING WALL
- [Thick Line] = 2x6 STUD WALL
- [Thin Line] = 2x4 STUD WALL

REVISIONS:



THE BROWN STUDIO INC.
1144-B N Coast Hwy 101
Encinitas, CA 92024
619.577.4610 lindsay@thebrownstudio.com

BURGUNDY MOD
1605 BURGUNDY ENCINITAS, CA 92024

DATES:

JAN 7, 2022

SHEET TITLE

FLOOR PLAN L2

SHEET NUMBER

A1.04