




TREE TABLE				
NUMBER	TAG	SPECIES	DIAMETER (INCHES)	DRIP LINE RADIUS (FEET)
663	726	TREE	12	25
668		TREE	6, 7, 6, 4	30
669		TREE	8, 6	27
671		TREE	6, 6, 4, 3	18
664	642	TREE	9	15
720		TREE	9, 9	35
725		MANZ	4	15
726		OAK	18	30
729		OAK	12, 10	25
736		OAK	8	15
806	TAGGED	LIVE OAK		7
807	TAGGED	LIVE OAK		7
808	TAGGED	LIVE OAK		7

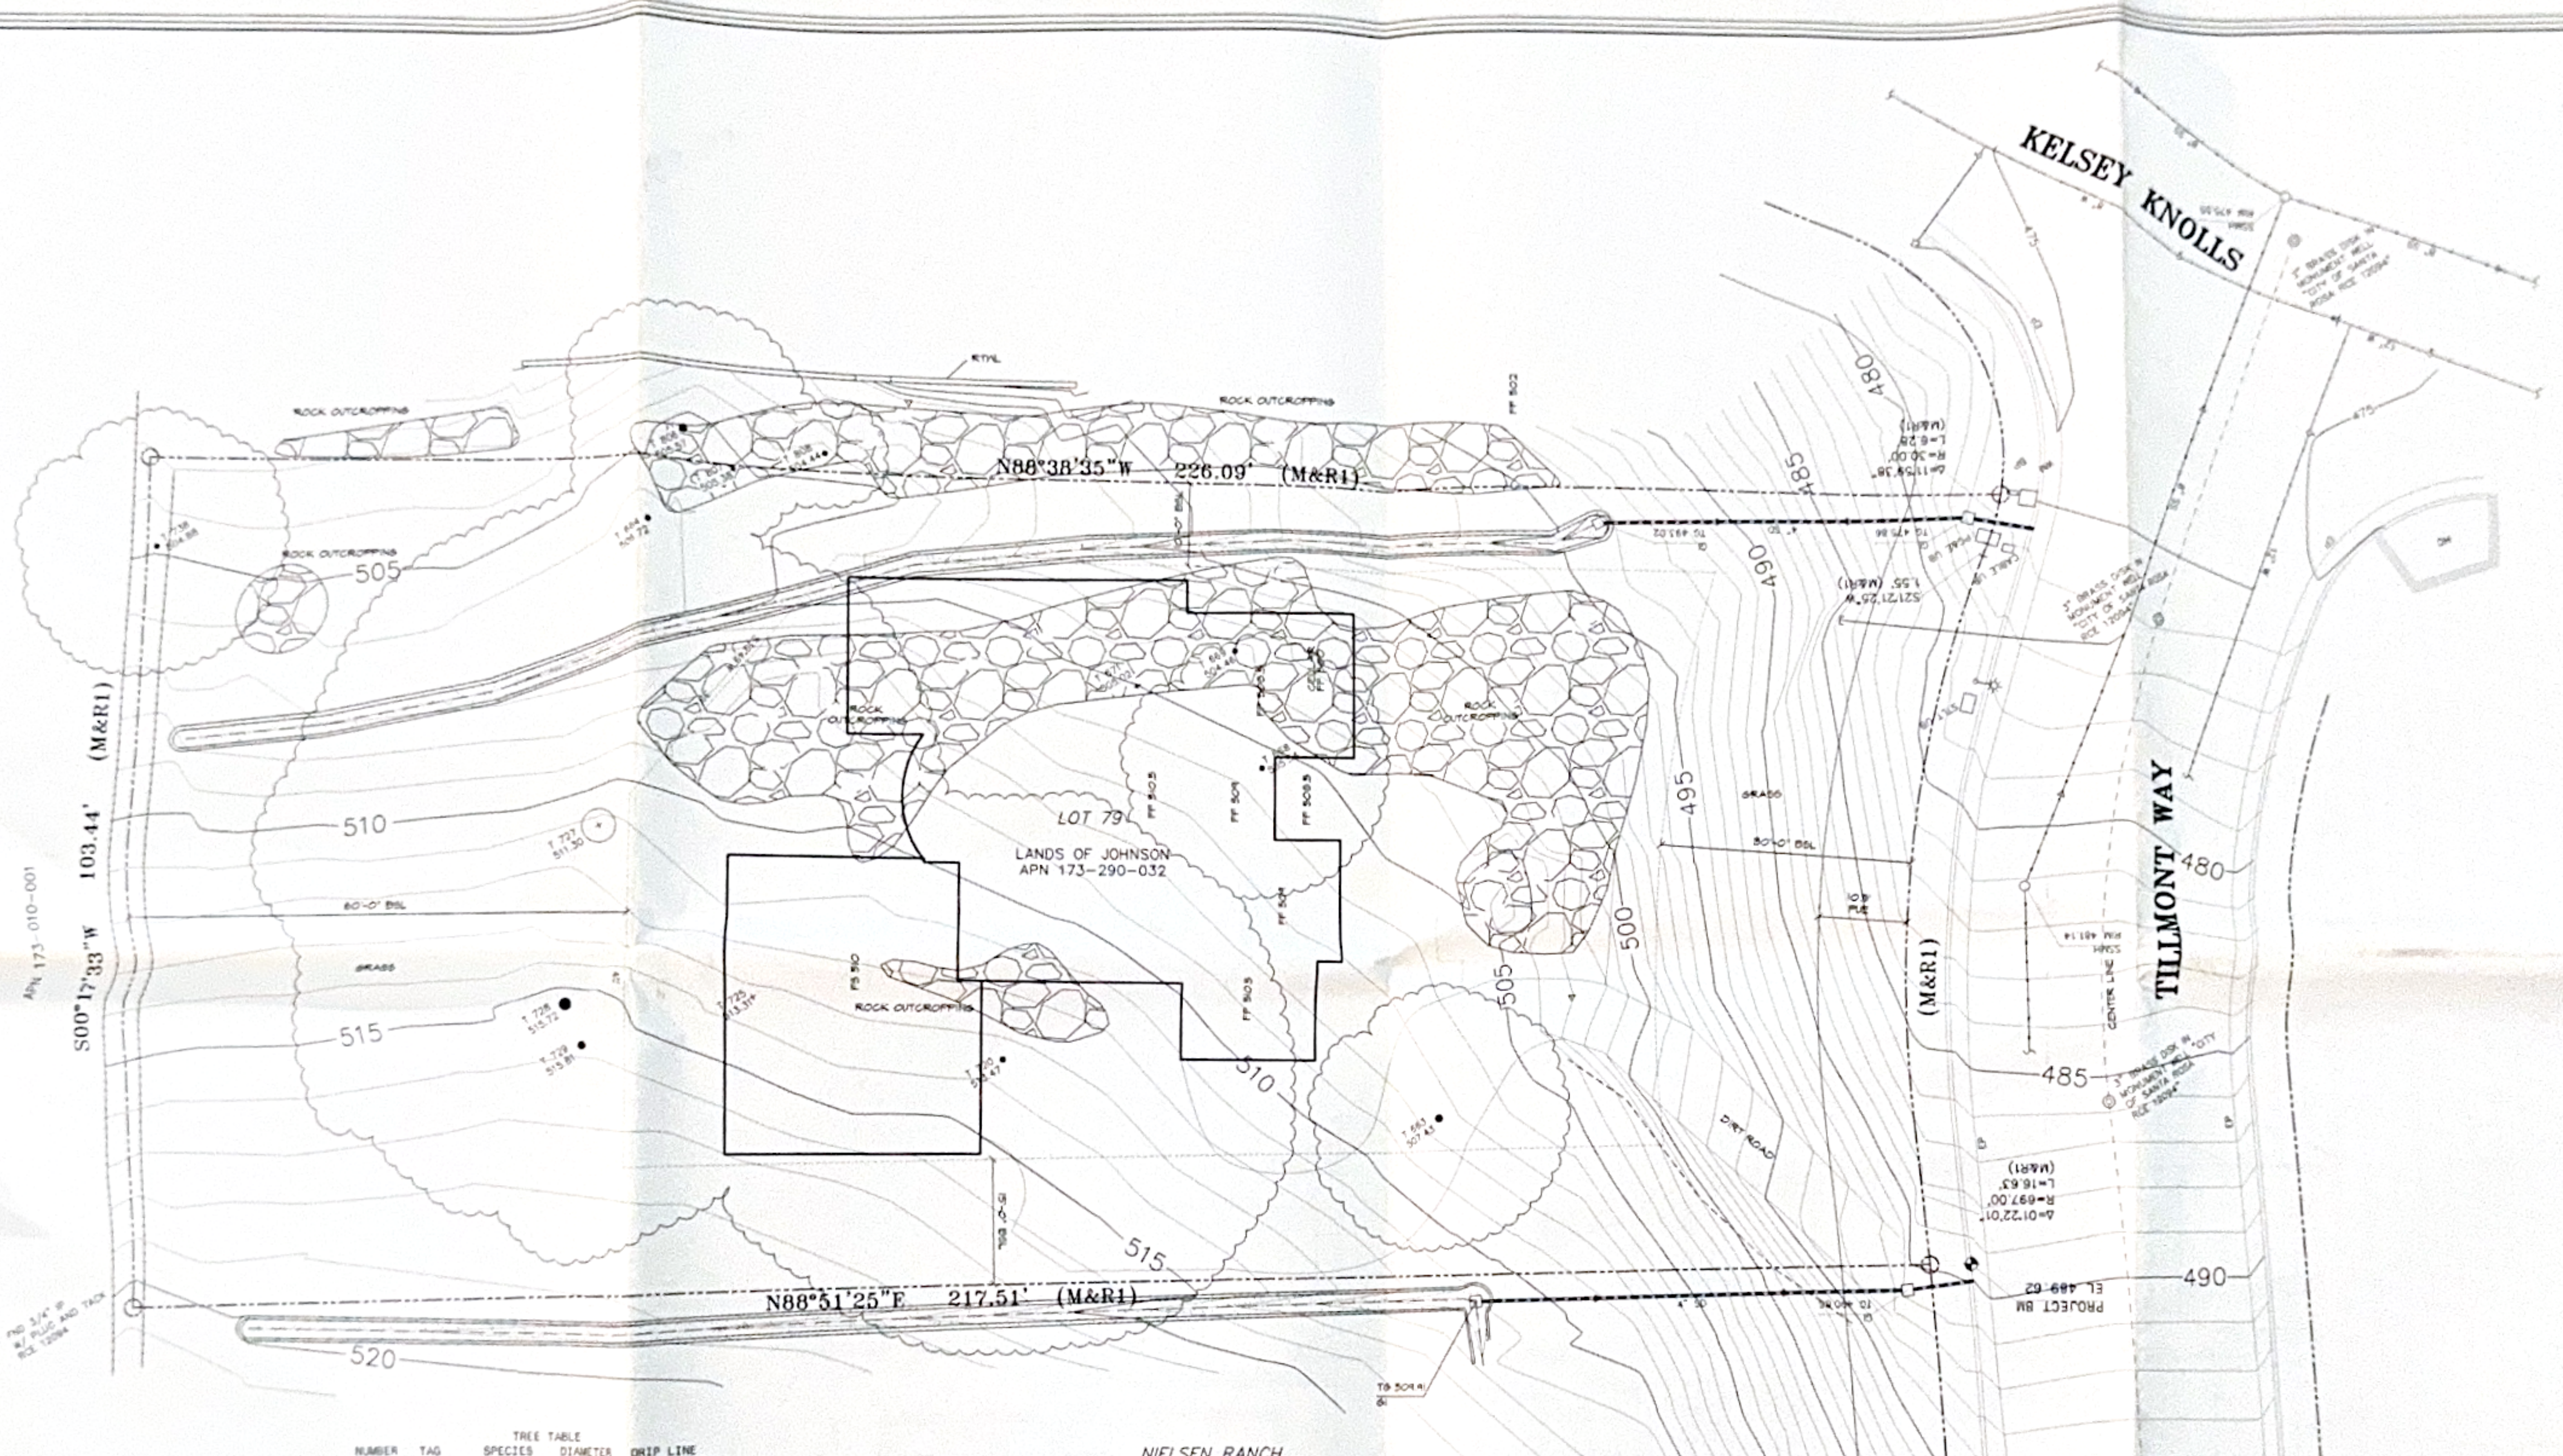

NIELSEN RANCH
558 MAPS 21-41
LOT 78
APN 173-300-011

SITE PLAN
SCALE 1/8" = 1'-0"

APN 173-290-032
MEDIUM DENSITY R-8
PD#13001 (SOUTH PARK)

REVISIONS:

NOTES:

DESIGN FOR:

ROB & GINA JOHNSON

JOB ADDRESS

ELLEN AND ASSOCIATES
ELLEN INC.
P.O. BOX 9021 • 2833 DOWD DRIVE • SUITE B
SANTA ROSA, CA 95405
(707) 546-1967

CHK BY:
DRAWN BY:

SHEET NO.
1
DATE:
JOB NO.:

PRELIMINARY PLANS



PRELIMINARY PLANS

WEST ELEVATION

SCALE 1/4" = 1'-0"

REVISIONS:

NOTES:

DESIGN FOR:
ROB & GINA JOHNSON
JOB ADDRESS

CELESTINE INC.
P.O. BOX 9021 • 3533 DOWD DRIVE • SANTA ROSA, CA 95405
(707) 546-5967

5/20/08

CHK BY:
DESIGNED BY:
DRAWN BY:
TJG

SHEET NO.
2
DATE:
9-4-08
JOB NO.
27008

REVISIONS:

NOTES:

DESIGN FOR:
ROB & GINA JOHNSON
JOB ADDRESS

AND ASSOCIATES
DEERLENE INC.
P.O. BOX 9021 • 2833 DOWD DRIVE • SUITE B
SANTA ROSA, CA 95405
(707) 546-1967

5/20/08

CHK BY:

ORDERED BY:

DRAWN BY:

1000

SHEET NO.


3

DATE:

5/14/09

JOB NO.

270029

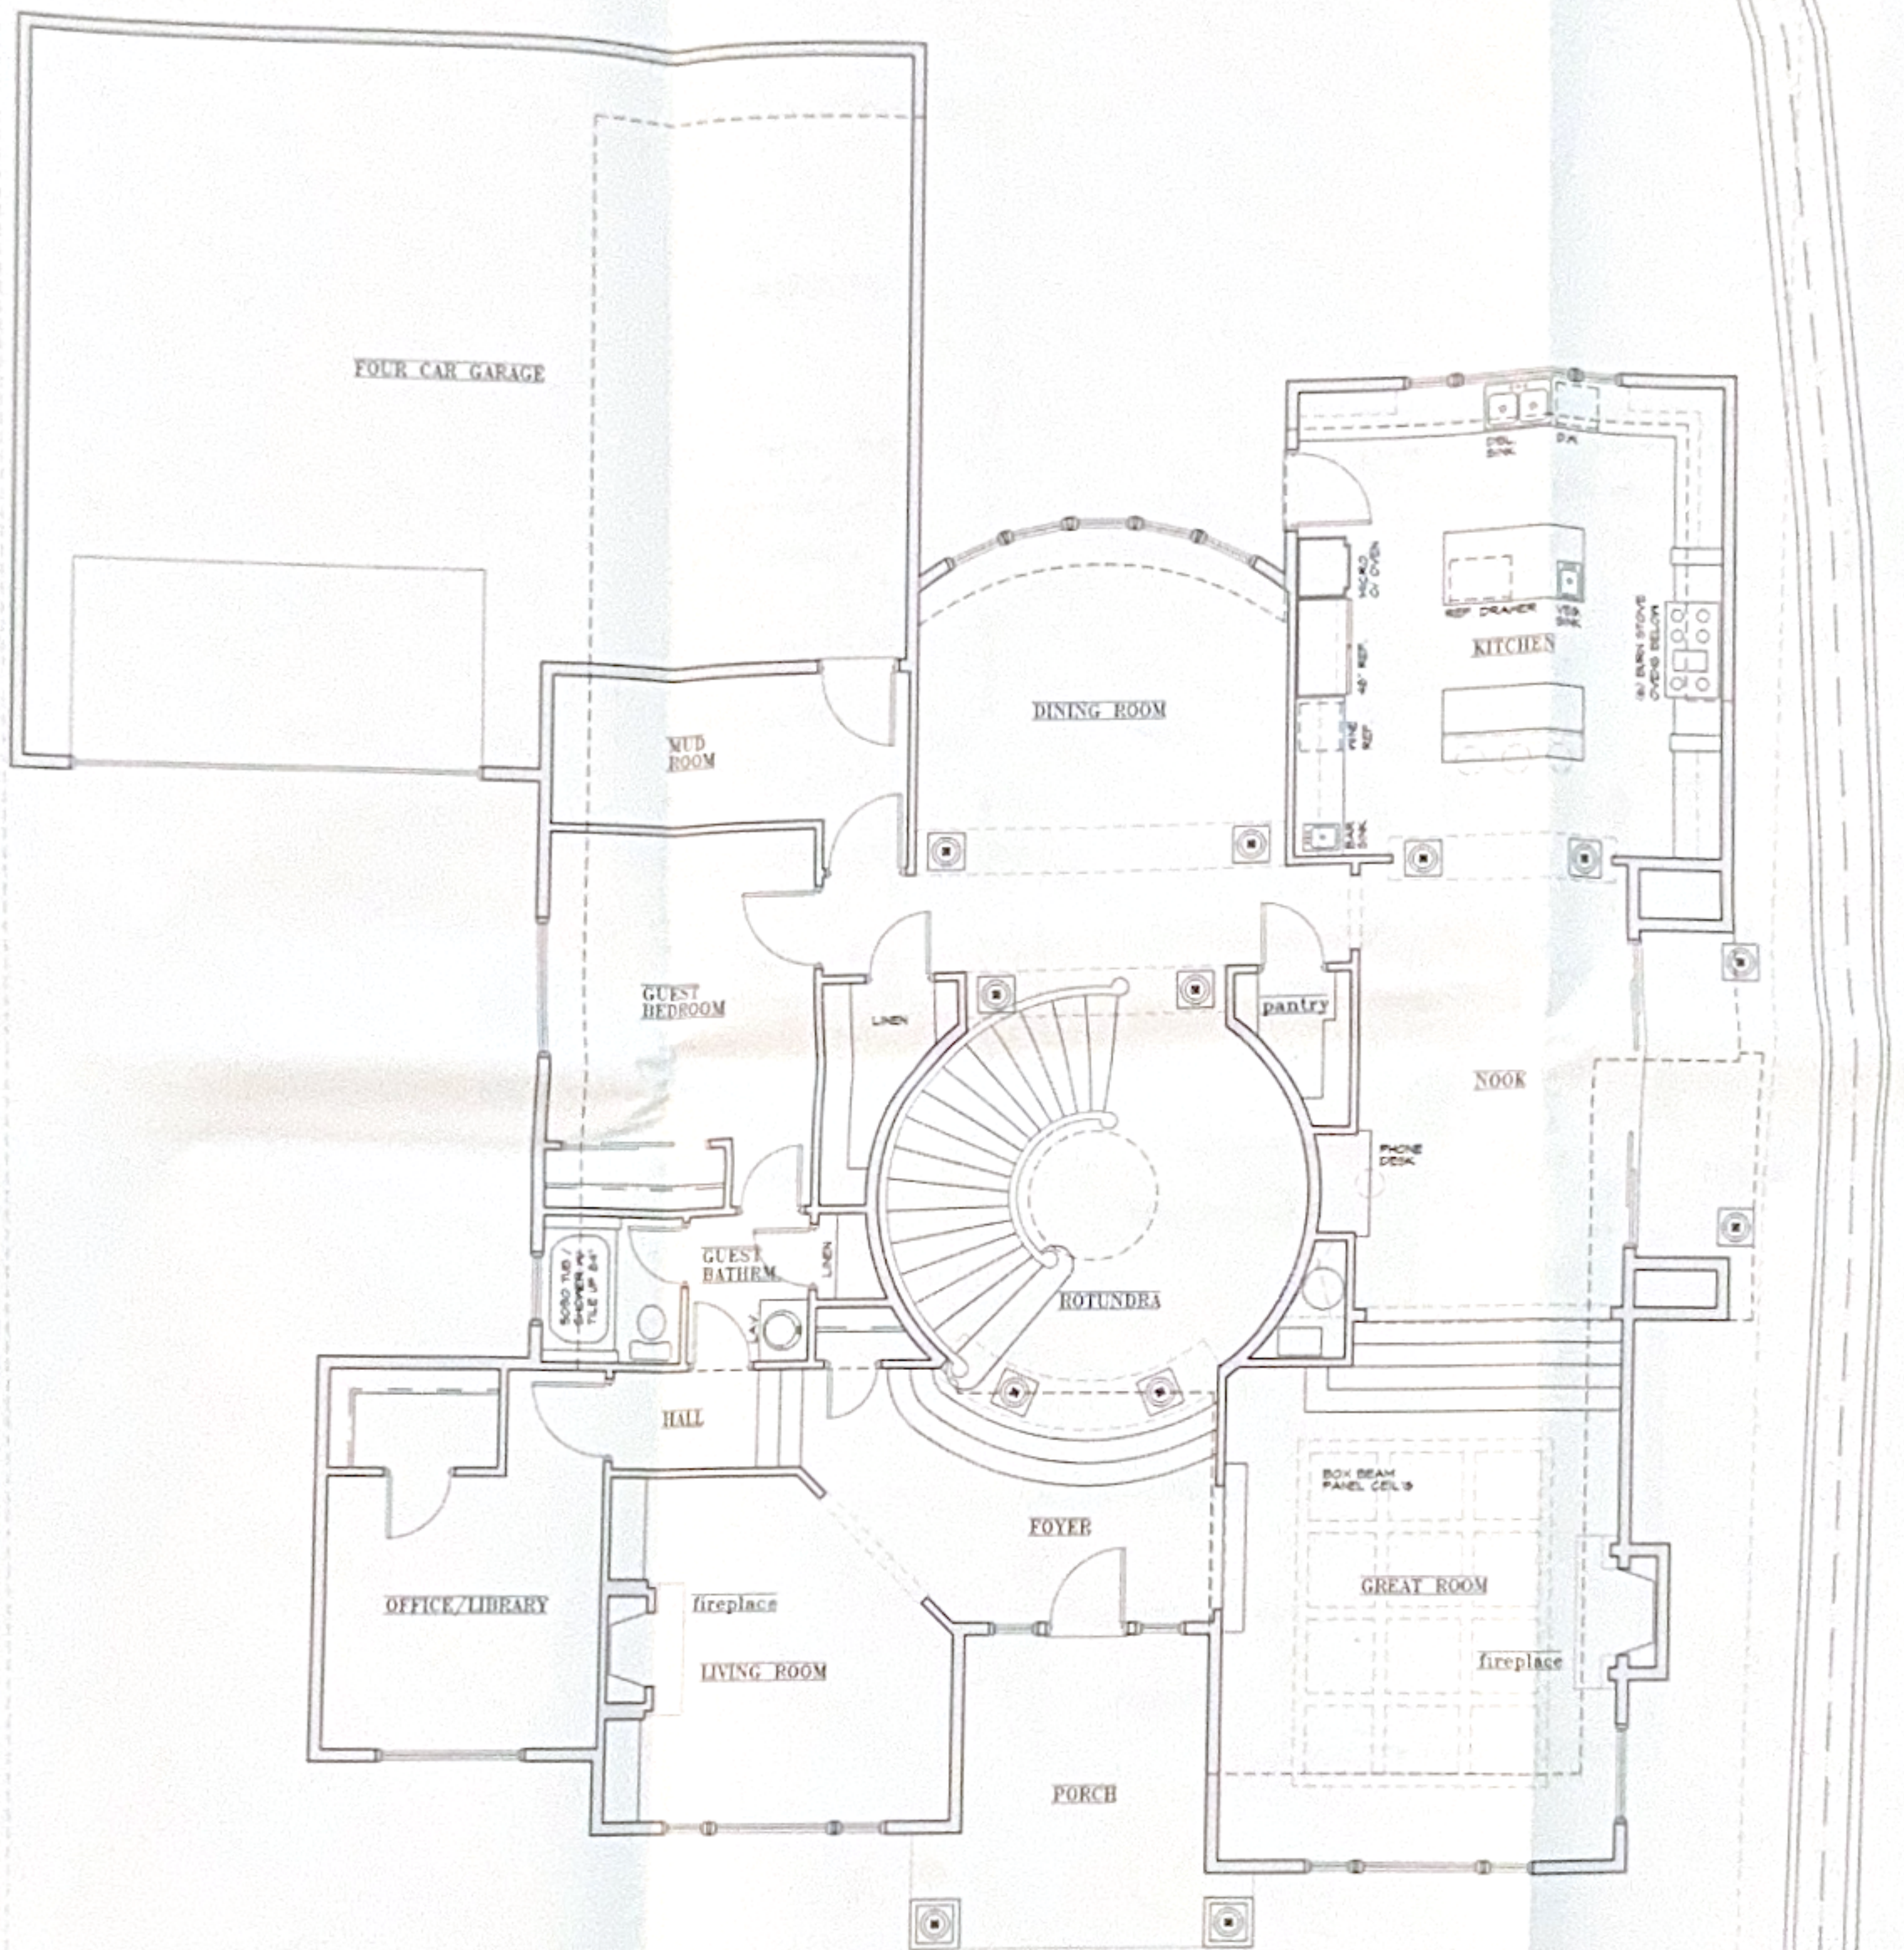


PRELIMINARY PLANS

MAIN FLOOR PLAN

MAIN FLOOR AREA: 2029 SQ. FT.
UPPER FLOOR AREA: 1014 SQ. FT.
TOTAL FLOOR AREA: 4949 SQ. FT.
NEW GARAGE AREA: 1000 SQ. FT.

SCALE 1/4" = 1'-0"

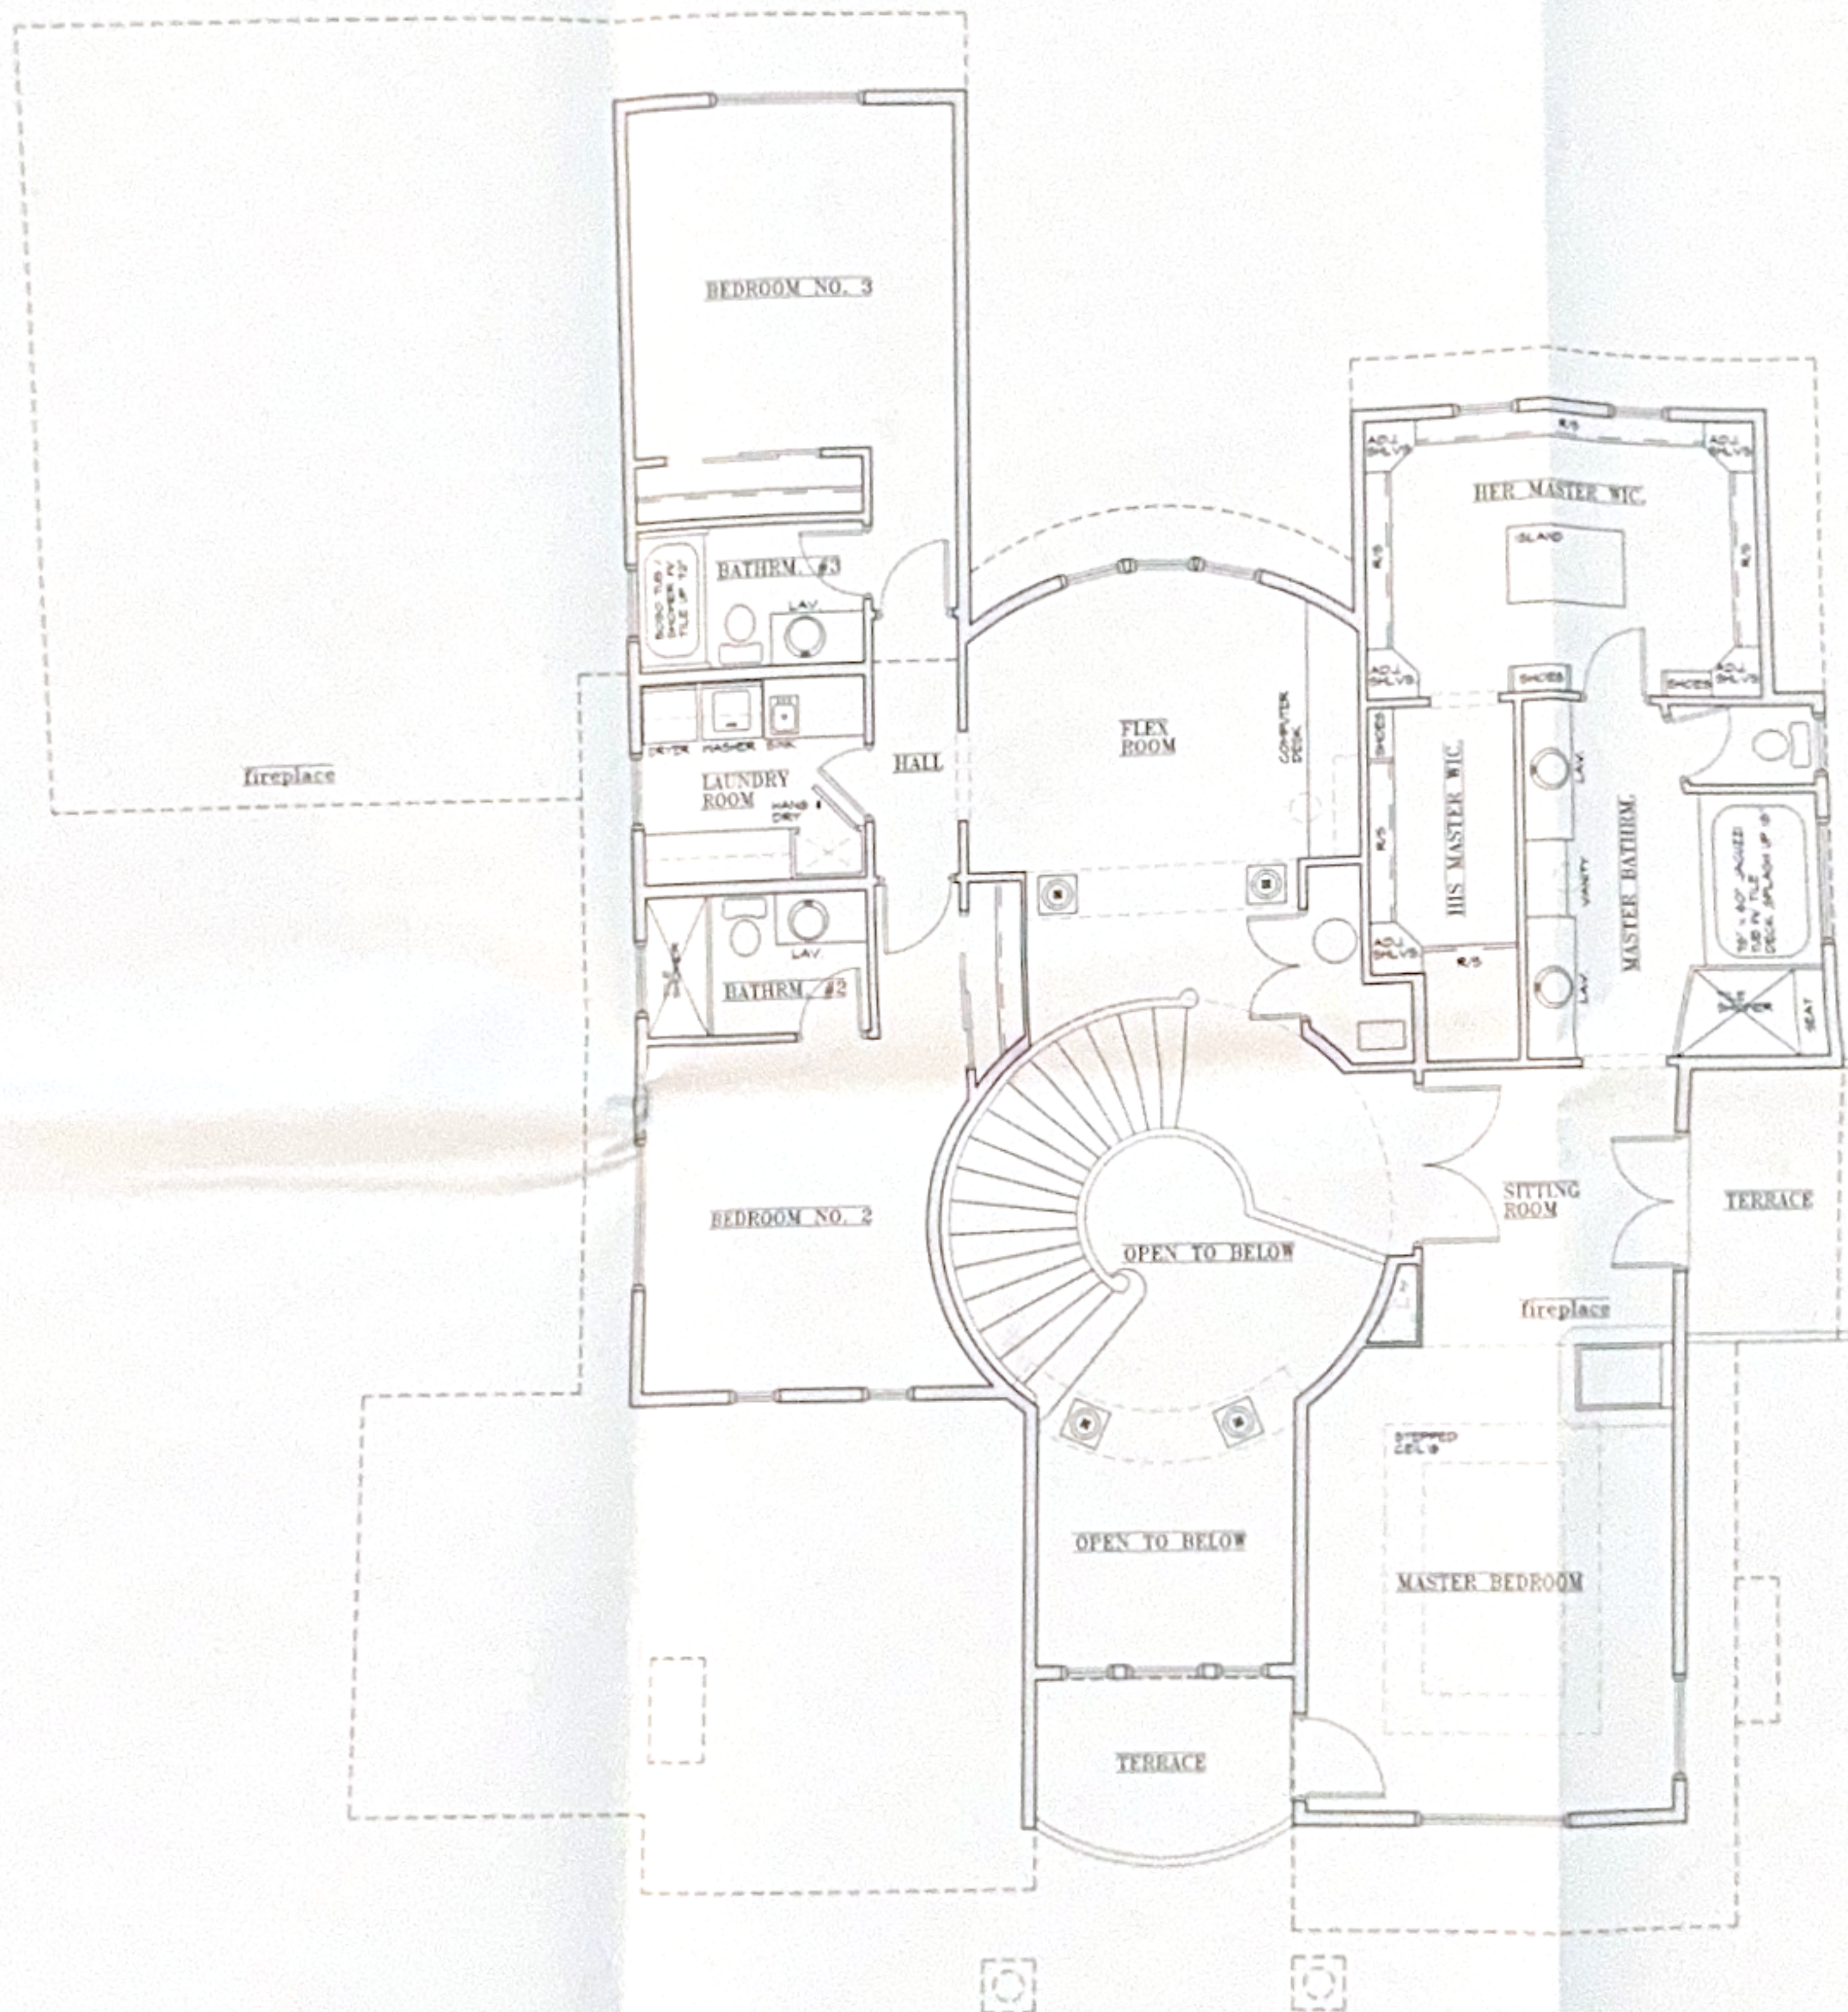

PRELIMINARY PLANS

UPPER FLOOR PLAN

REVISIONS:

NOTES:

DESIGN FOR:
ROB & GINA JOHNSON

JOB ADDRESS

LEE & ASSOCIATES
LEE & ASSOCIATES INC.
P.O. BOX 9221 • 2833 COWD DRIVE • SUITE B
SANTA ROSA, CA 95405
(707) 546-1967

5/20/08

CHK BY:

DESIGNED BY:

DRAWN BY:

10/08

SHEET NO.

4

DATE:

5/1/08

JOB NO.

21000