




SCALE: 1/8"=1'-0"

JOLENN HAMILTON  
 UNIT 4, LOT 272  
 YR21011  
 JUNE 2021

**PINE MOUNTAIN RESIDENCE:**  
**WEST ELEVATION**  
 20169 PINE MOUNTAIN LAKE DR.  
 GROVELAND, CA 95321



**YNG**  
 ARCHITECTS  
 1524 Brookhollow Drive, Suite 6  
 Santa Ana, CA. 92705  
 714-426-2920 T.  
 www.yngarchitects.com

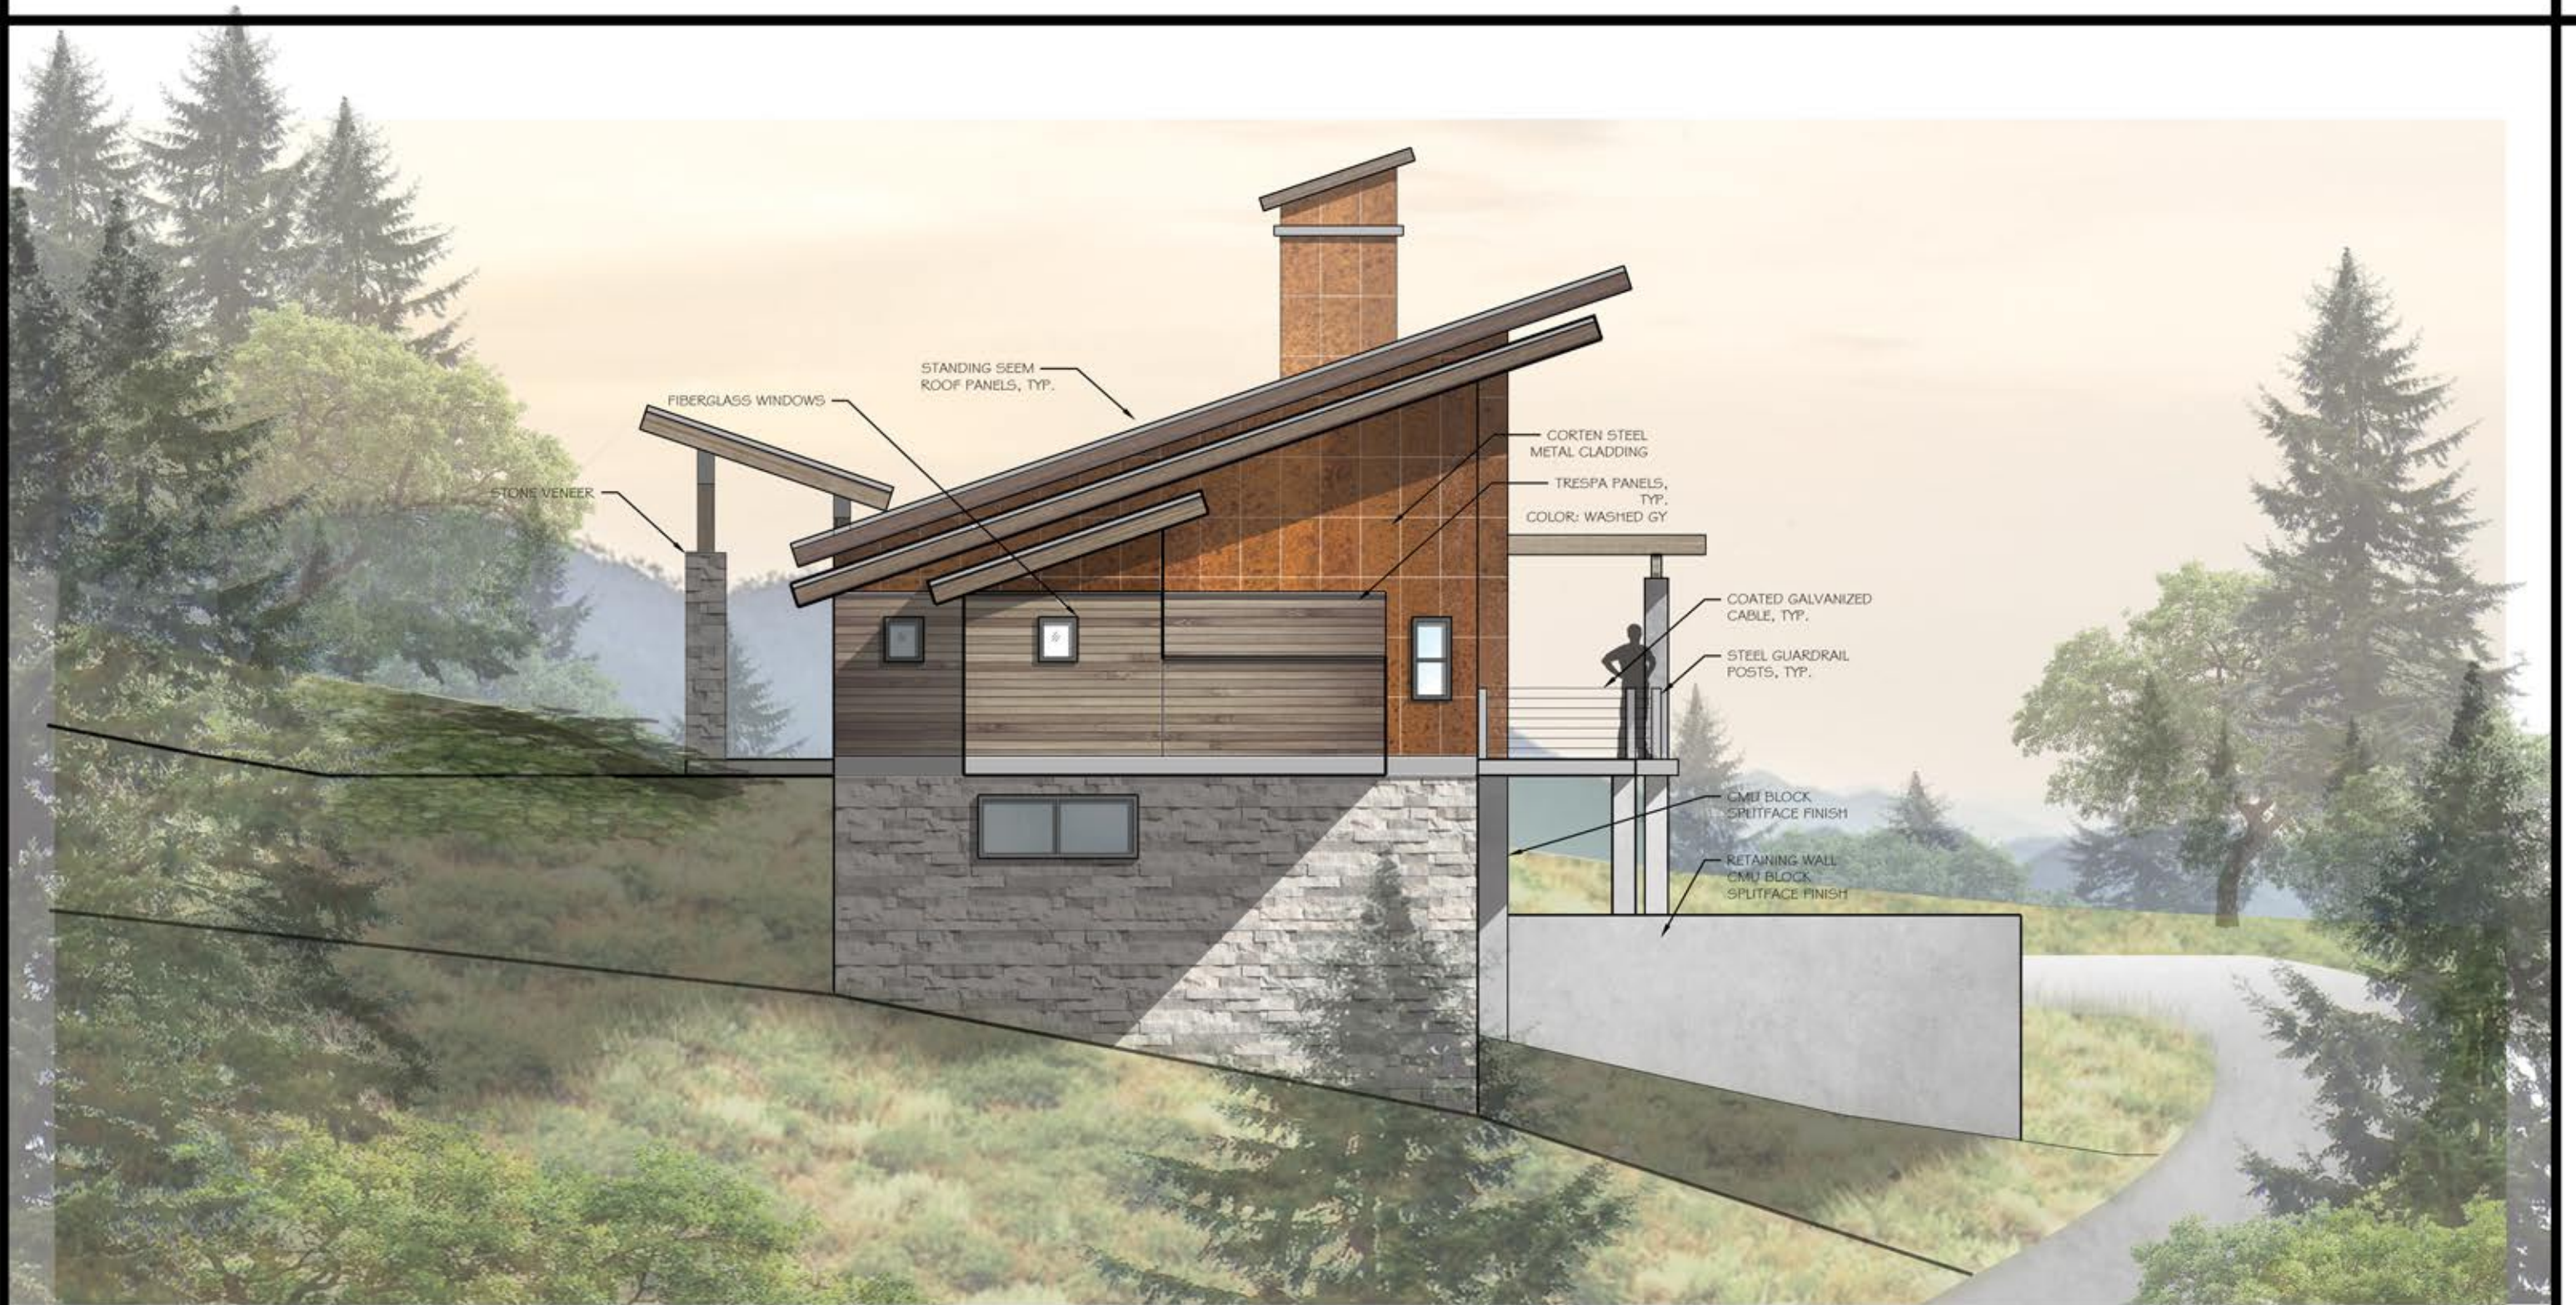

SCALE: 1/8"=1'-0"

JOLENA HAMILTON  
 UNIT 4, LOT 272  
 YR21011  
 JUNE 2021

**PINE MOUNTAIN RESIDENCE:**  
**NORTH ELEVATION**  
 20169 PINE MOUNTAIN LAKE DR.  
 GROVELAND, CA 95321

**YNG**  
 ARCHITECTS  
 1524 Brookhollow Drive, Suite 6  
 Santa Ana, CA 92705  
 714-426-2920 T.  
 www.yngarchitects.com




**PINE MOUNTAIN RESIDENCE:**  
**SOUTH ELEVATION**  
20169 PINE MOUNTAIN LAKE DR.  
GROVELAND, CA 95321

SCALE: 1/8"=1'-0"

JOLENNA HAMILTON  
UNIT 4, LOT 272  
YR21011  
JUNE 2021



**YNG**  
ARCHITECTS  
1524 Brookhollow Drive, Suite 6  
Santa Ana, CA. 92705  
714-426-2920 T.  
www.yngarchitects.com

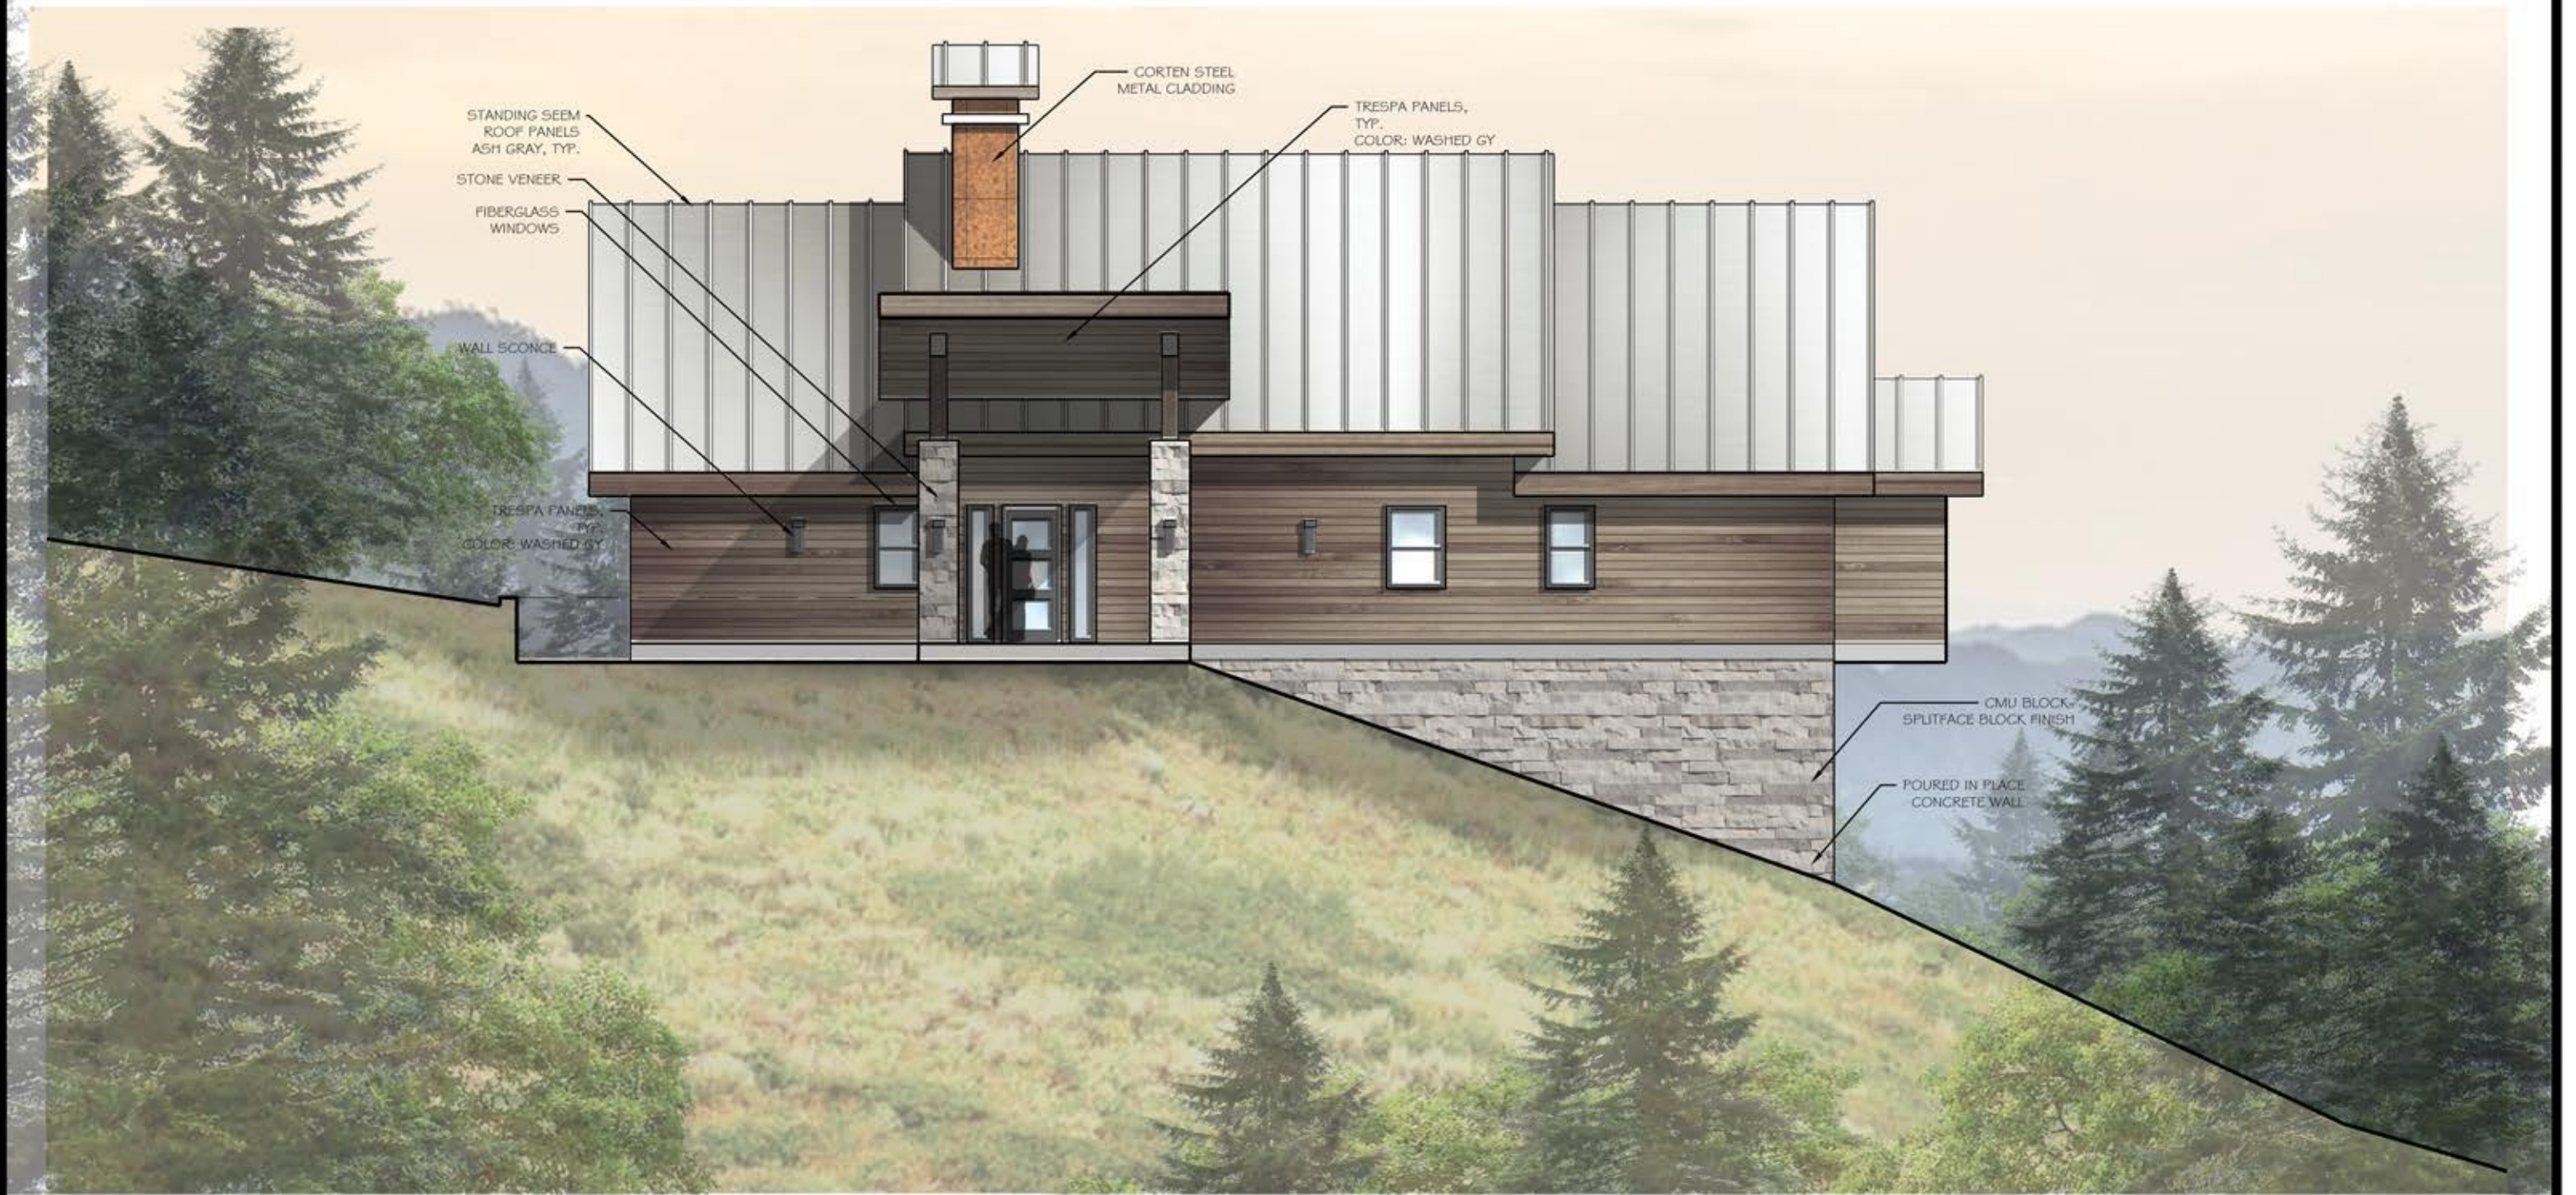

SCALE: 1/8"=1'-0"

JOLENA HAMILTON  
 UNIT 4, LOT 272  
 YR21011  
 JUNE 2021

**PINE MOUNTAIN RESIDENCE:**  
**EAST ELEVATION**  
 20169 PINE MOUNTAIN LAKE DR.  
 GROVELAND, CA 95321

