


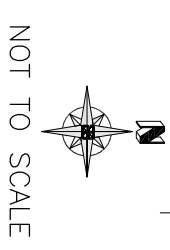


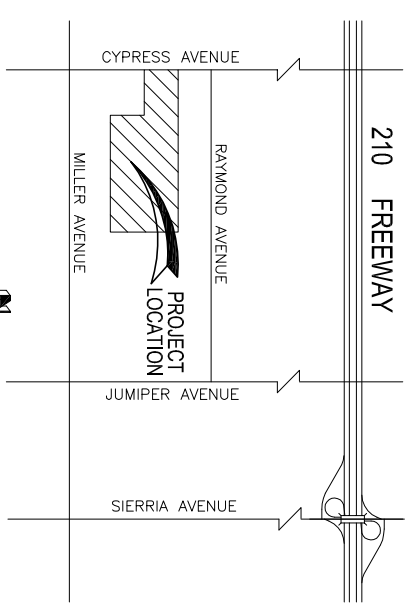

Prepared By:
ALLARD ENGINEERING
 Civil Engineering - Land Surveying - Land Planning
 18000 Sycamore Avenue
 Fontana, California 92335
 PHONE: (909) 556-8115 Fax: (909) 556-1795

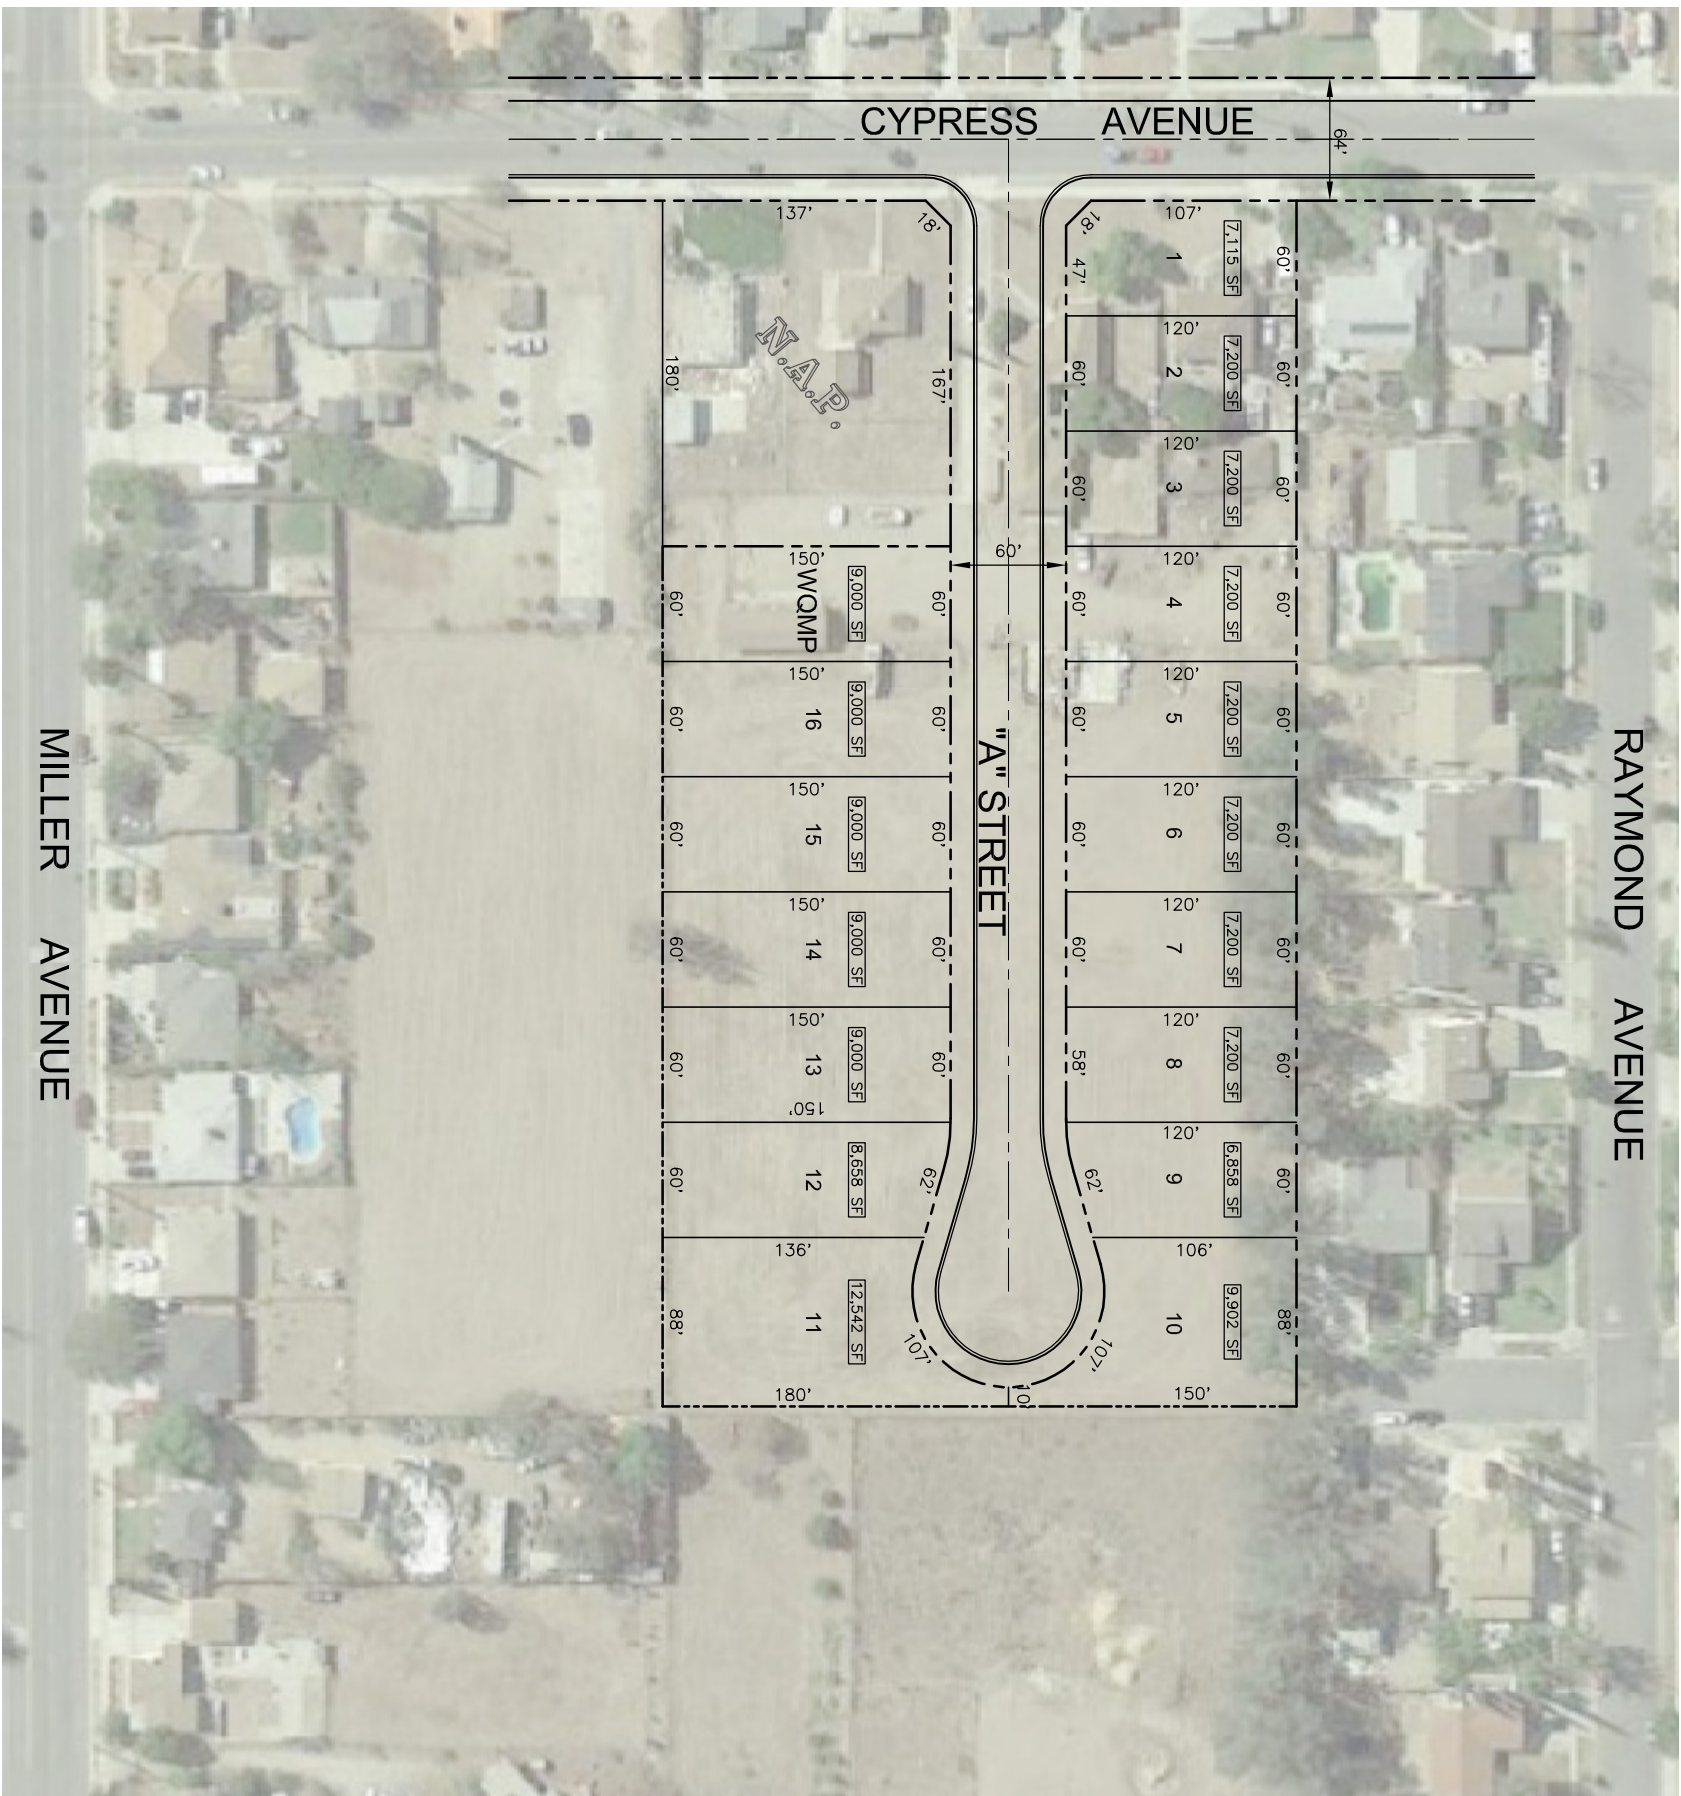

SCALE: 1" = 100'

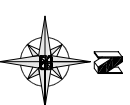

CITY OF FONTANA
PRELIMINARY SITE PLAN