


622 MARGARITA AVE
CORONADO, CA 92118
1064 SQUARE FEET

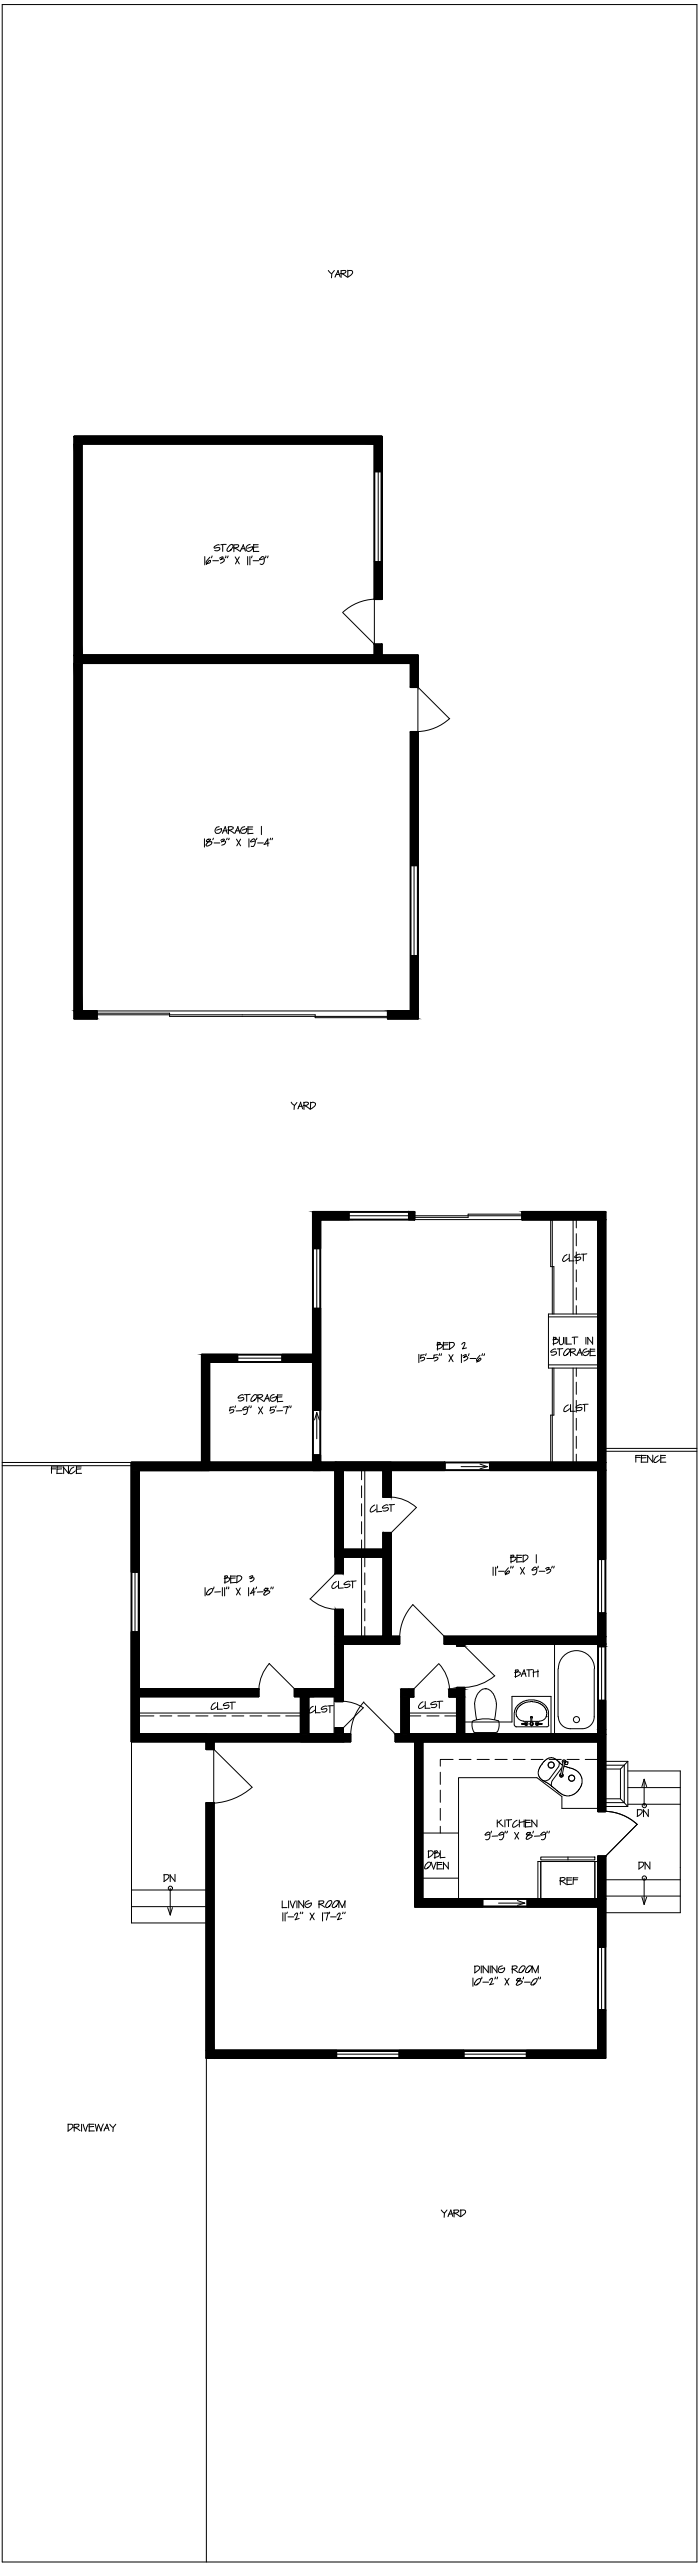


SITE PLAN

SCALE: 3/32" = 1'-0"

SCALE IS APPROXIMATE. ALL MEASUREMENTS SHOULD BE CONFIRMED.

622 MARGARITA AVE
CORONADO, CA 92118
1064 SQUARE FEET

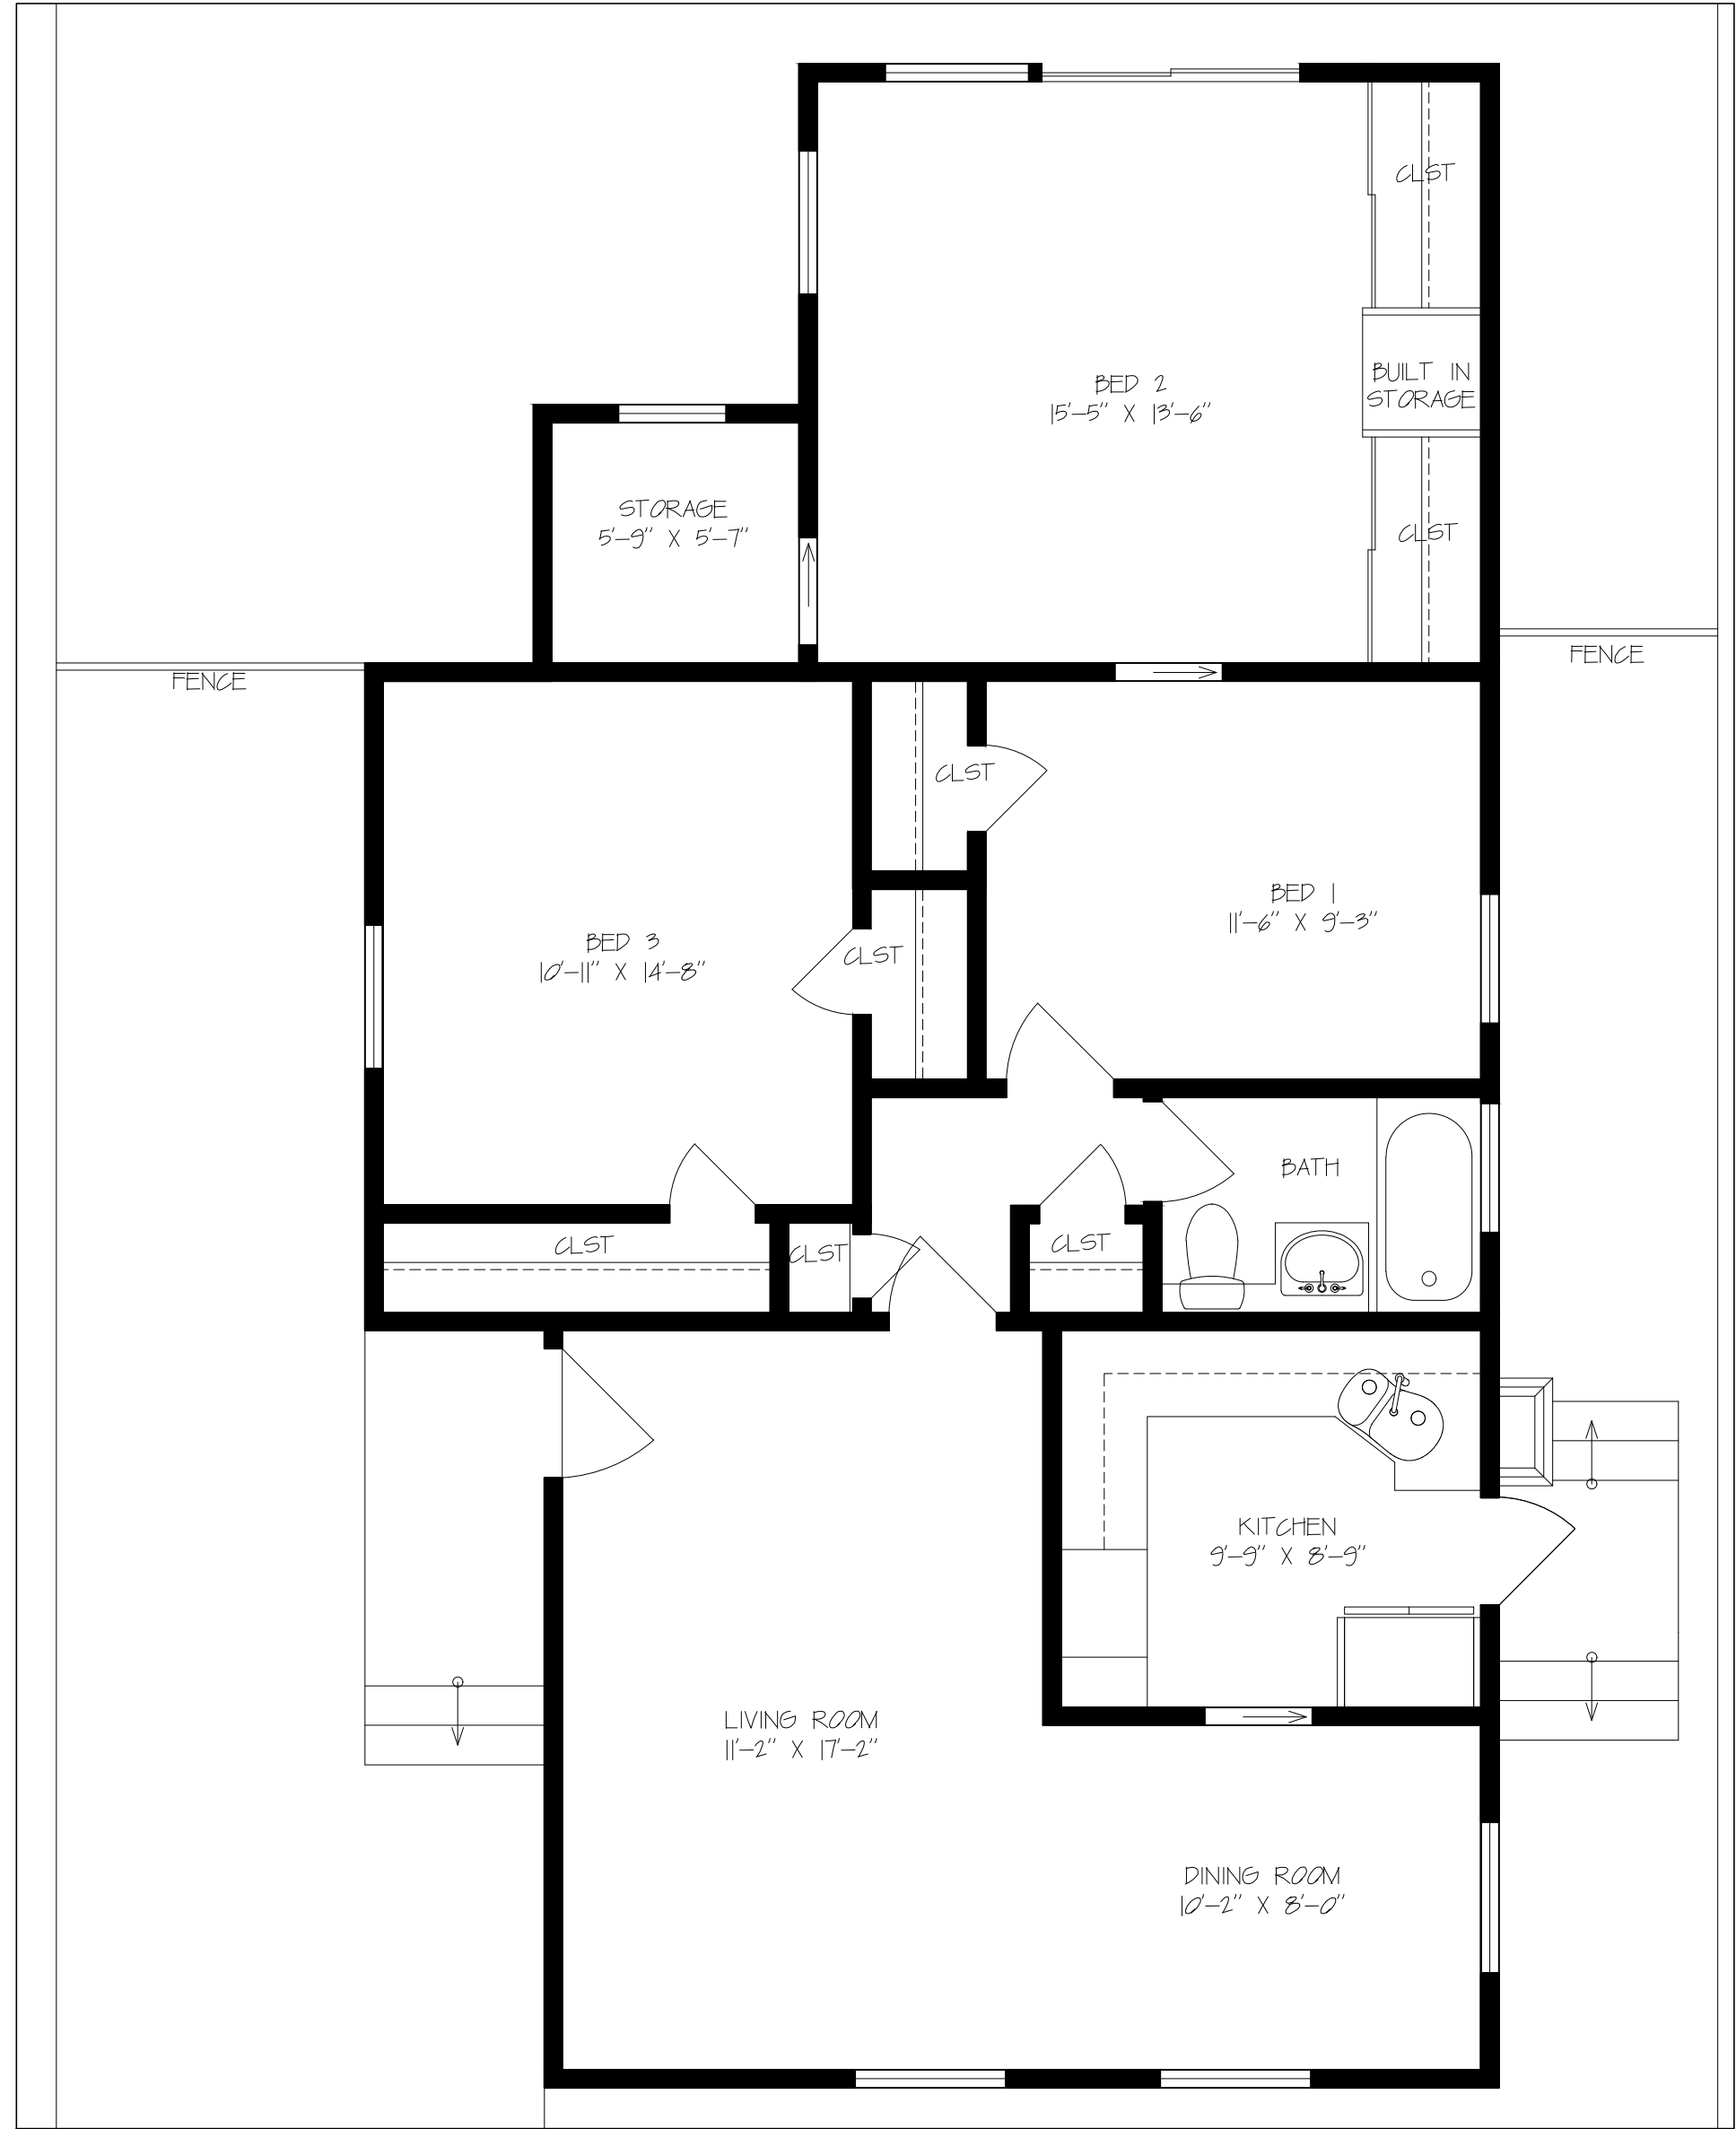

FLOOR PLAN

SCALE: 1/14" = 1'-0"

SCALE IS APPROXIMATE. ALL MEASUREMENTS SHOULD BE CONFIRMED.