



SITE PLAN

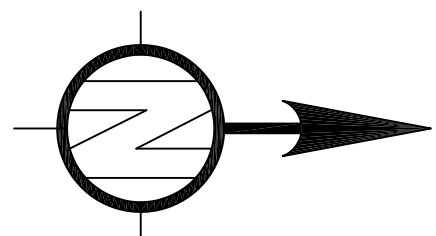

SCALE 1"=10'

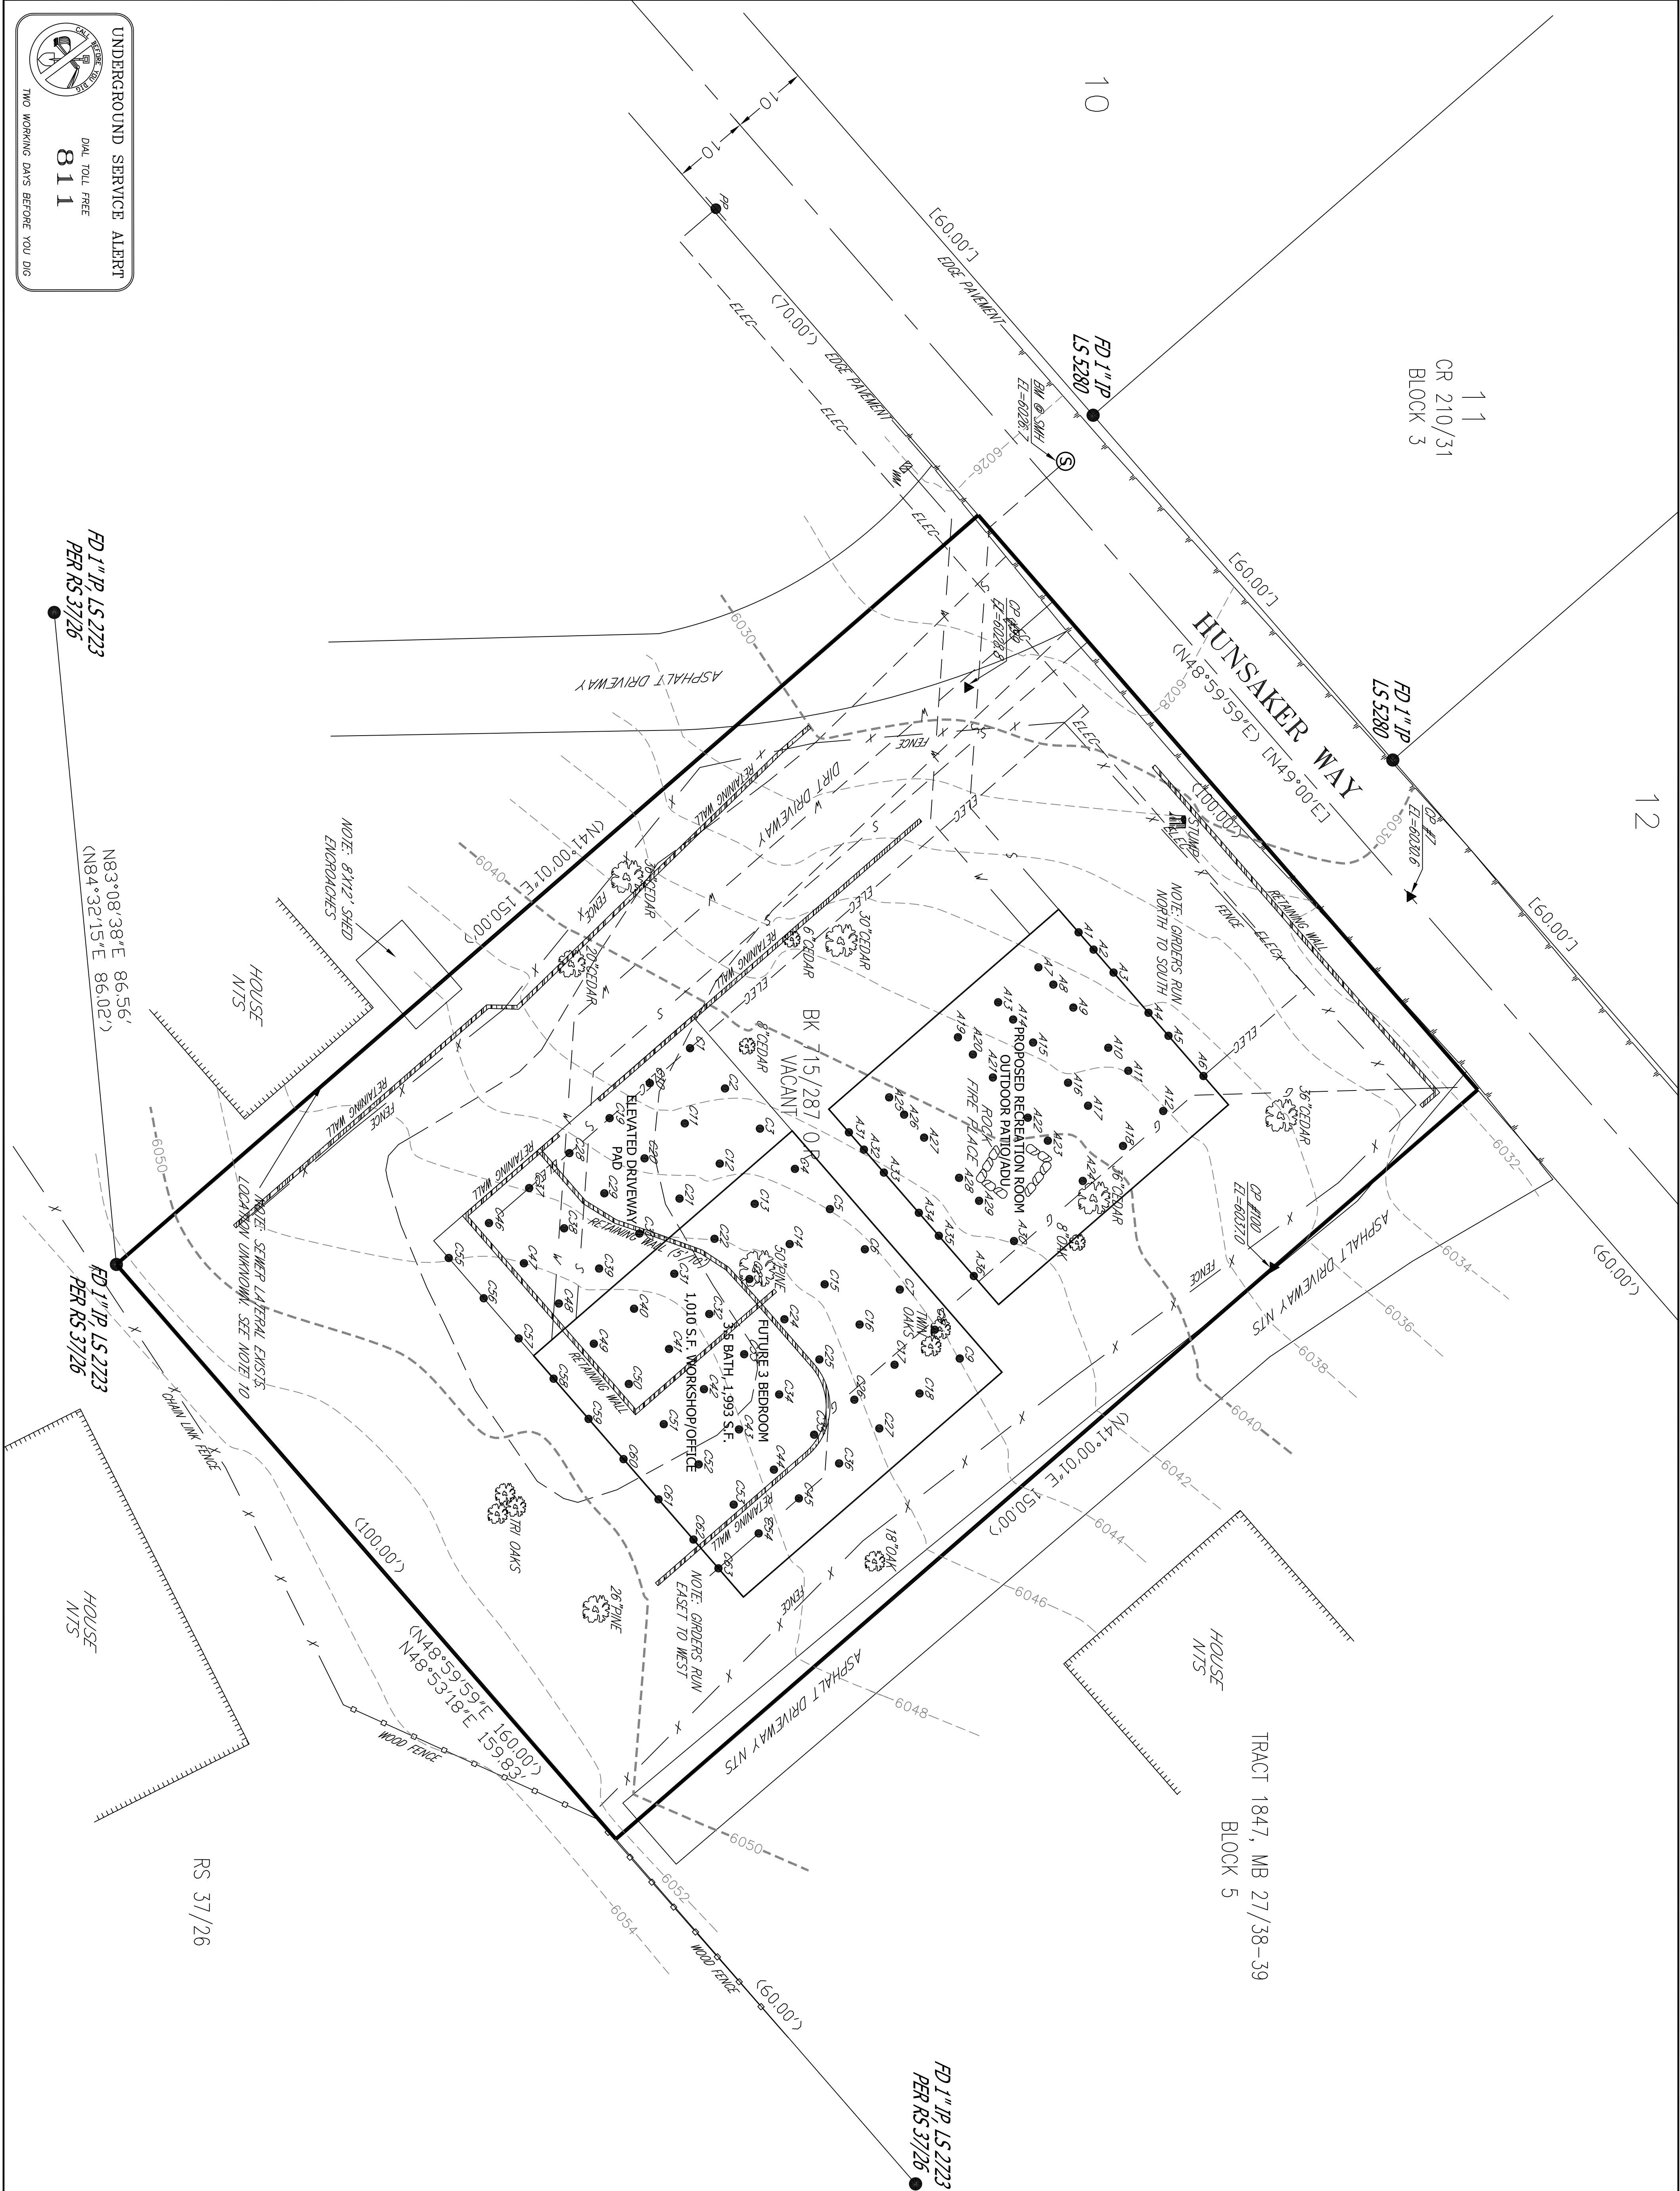

SURVEYORS NOTES

1. ● DENOTES FOUND MONUMENT AS NOTED
2. NO MONUMENTS SET
3. () - DENOTES RECORDED DATA PER RS 37/26
4. [] - DENOTES RECORDED DATA TRACT 1847, MB 27/38-39
5. CONTOUR INTERVAL IS 2 FEET
6. BENCHMARK IS AT SEWER MANHOLE ON HUNSAKER WAY; ASSUMED EL=6026.7
7. ▲ DENOTES EHE CONTROL POINT
8. NTS - DENOTES NOT TO SCALE
9. Ⓢ DENOTES SEWER MANHOLE COVER
10. EASEMENTS OF RECORD NOT SHOWN, OWNER SHALL VERIFY

LEGAL DESCRIPTION

PTN BLK 5, TRACT 1847, MB 27/38-39

FOR ADDITIONAL BOUNDARY INFORMATION SEE RS 37/26


FILED WITH THE SAN BERNARDINO COUNTY SURVEYORS OFFICE

APR. 206-143-37


32065 HUNSAKER WAY, RUNNING SPRINGS

OWNER/BUILDER

GARY BRUNO
2111 B OTTUS AVENUE #142
ESCONDIDO CA 92027
(760) 294-1200
Cbrunob@earthlink.net

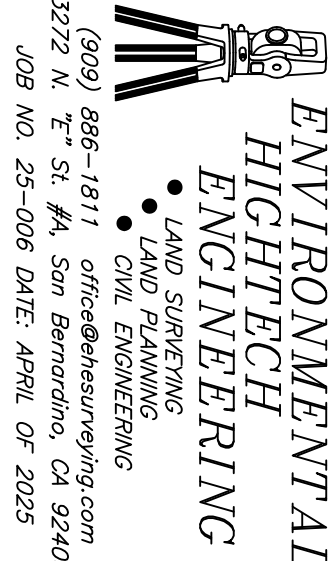

ENVIRONMENTAL
HIGHTECH
ENGINEERING
LAND PLANNING
SURVEYING
ENGINEERING
886-1911
886-1912
886-1913
32712 N. "E" ST. #4, San Bernardino CA 92415
JOB NO. 25-006 DATE: APRIL 07 2025

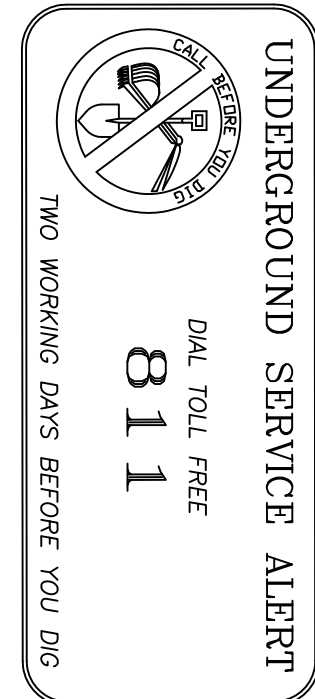

UNDERGROUND SERVICE ALERT
DIAL TOLL FREE
811
TWO WORKING DAYS BEFORE YOU DIG