


GOLF COURSE

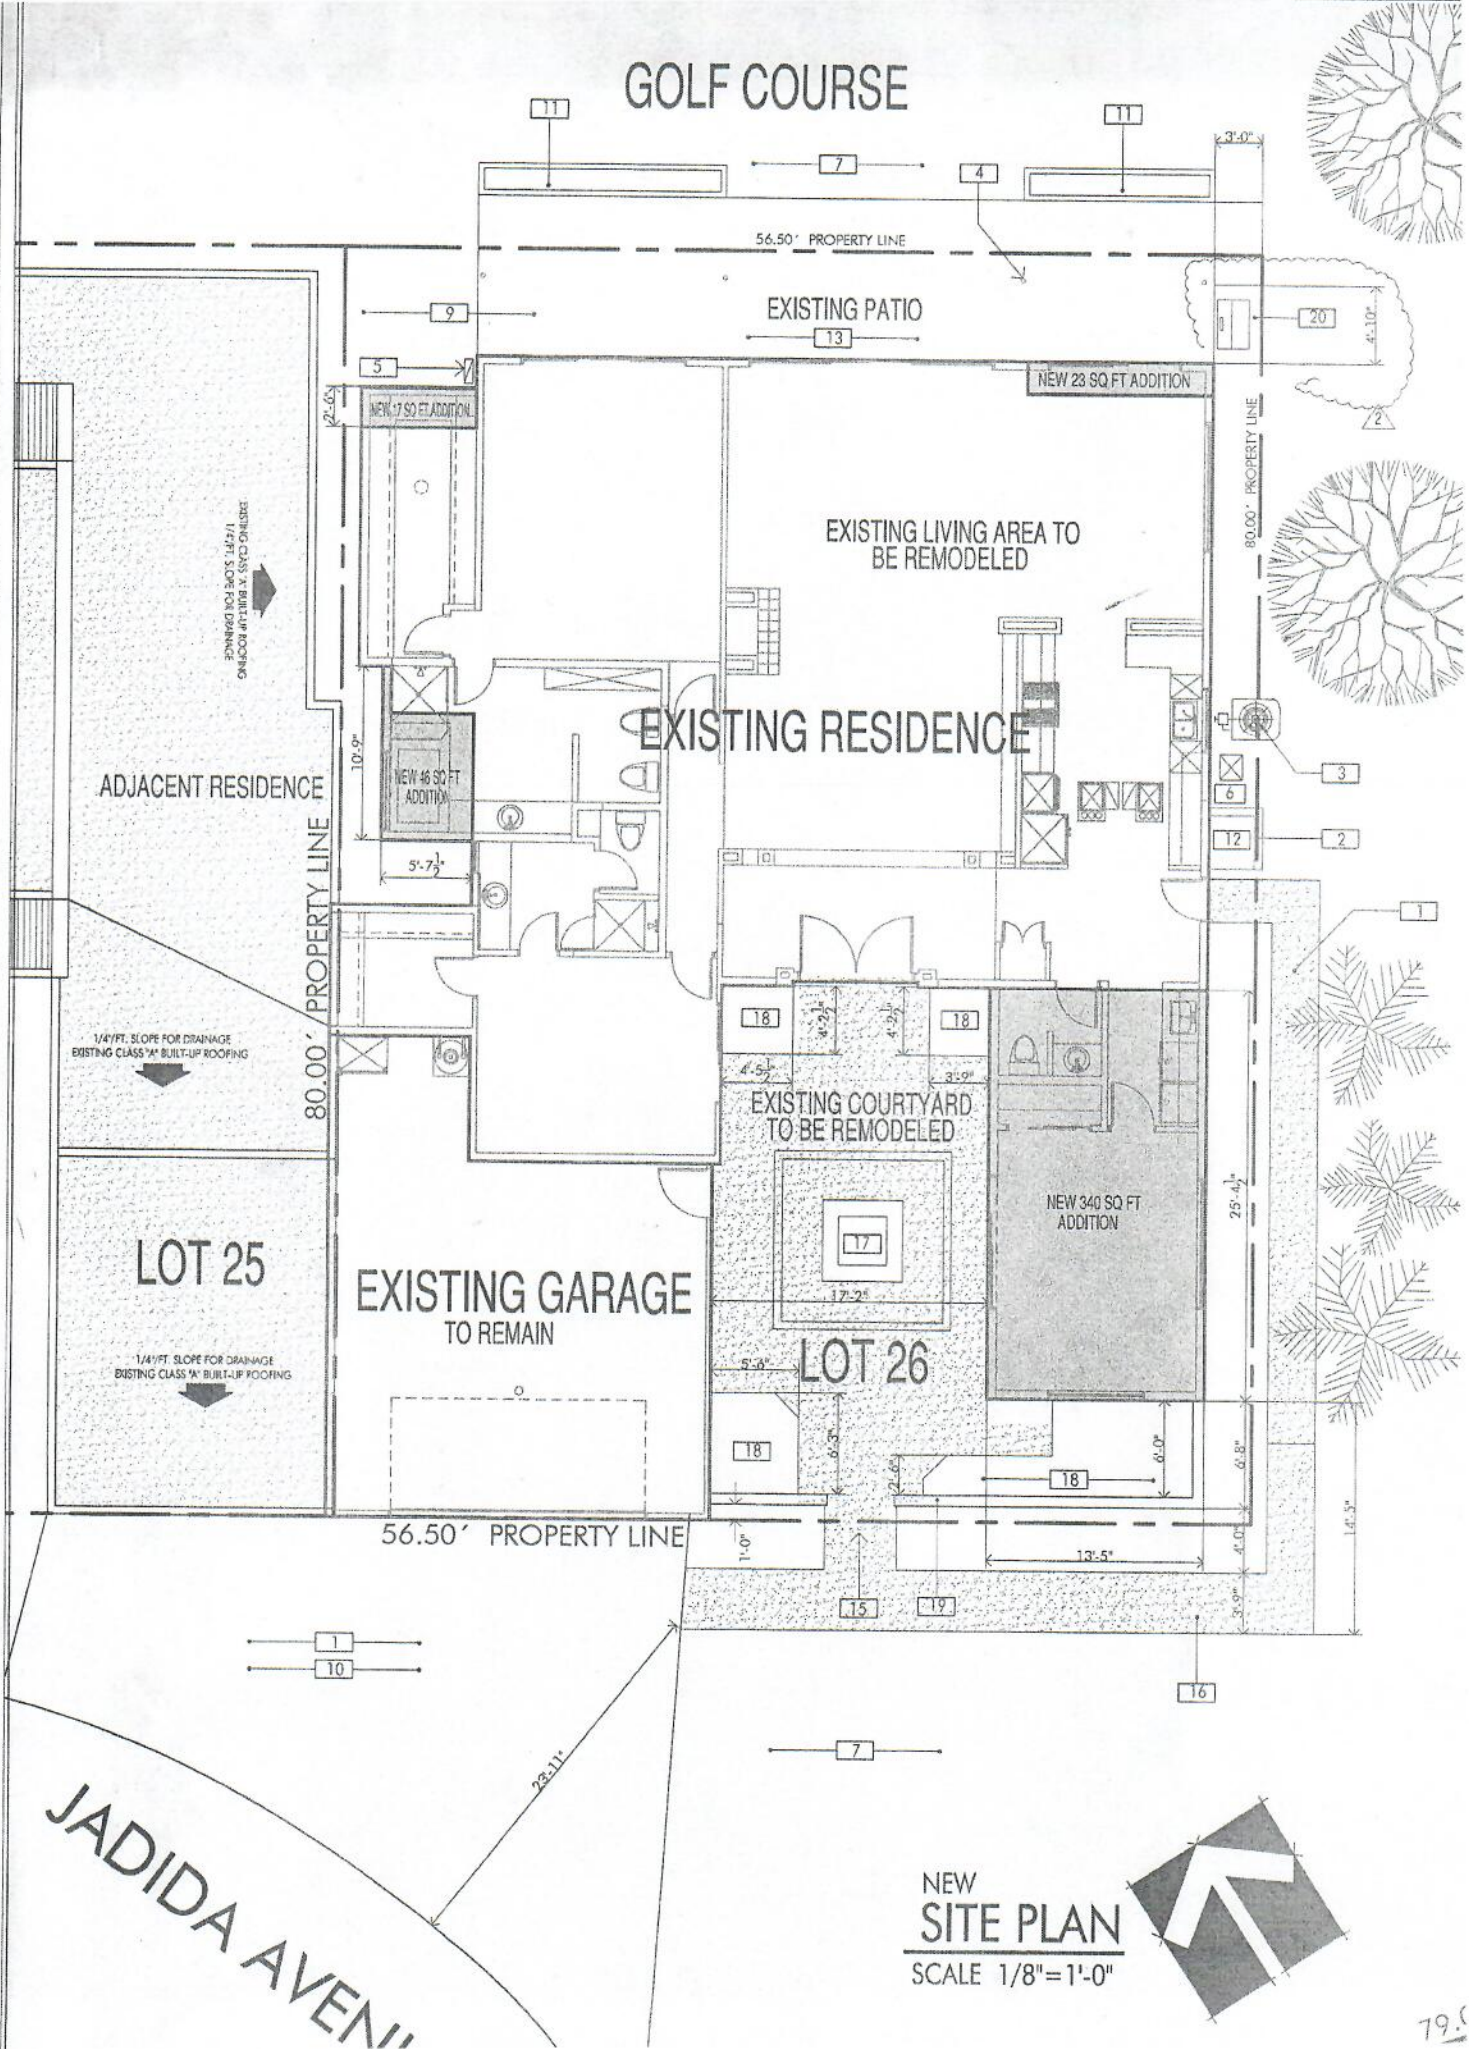

ADJACENT RESIDENCE

LOT 25

EXISTING GARAGE TO REMAIN

EXISTING RESIDENCE

EXISTING LIVING AREA TO BE REMODELED

EXISTING COURTYARD TO BE REMODELED

LOT 26

NEW 340 SQ. FT. ADDITION

56.50' PROPERTY LINE

56.50' PROPERTY LINE

80.00' PROPERTY LINE

80.00' PROPERTY LINE

JADIDA AVENUE

NEW SITE PLAN
SCALE 1/8" = 1'-0"

