


Any representation as to square footage is approximate. The approximate square footage or floor areas shown in any marketing or other materials may be more or less than the actual size and square footage of the residential unit, common area, or any other portion of the project. The developer/seller reserves the right to change features, amenities, and pricing without notice. Renderings, photography, illustrations, floor plans, amenities, finishes and other information described herein are representative only and are not intended to reflect any specific feature, amenity, unit condition or view when built. The actual condition of the project, amenities, unit, when completed, will control. No representations and warranties are made with regard to the accuracy, completeness or suitability of the information published herein.

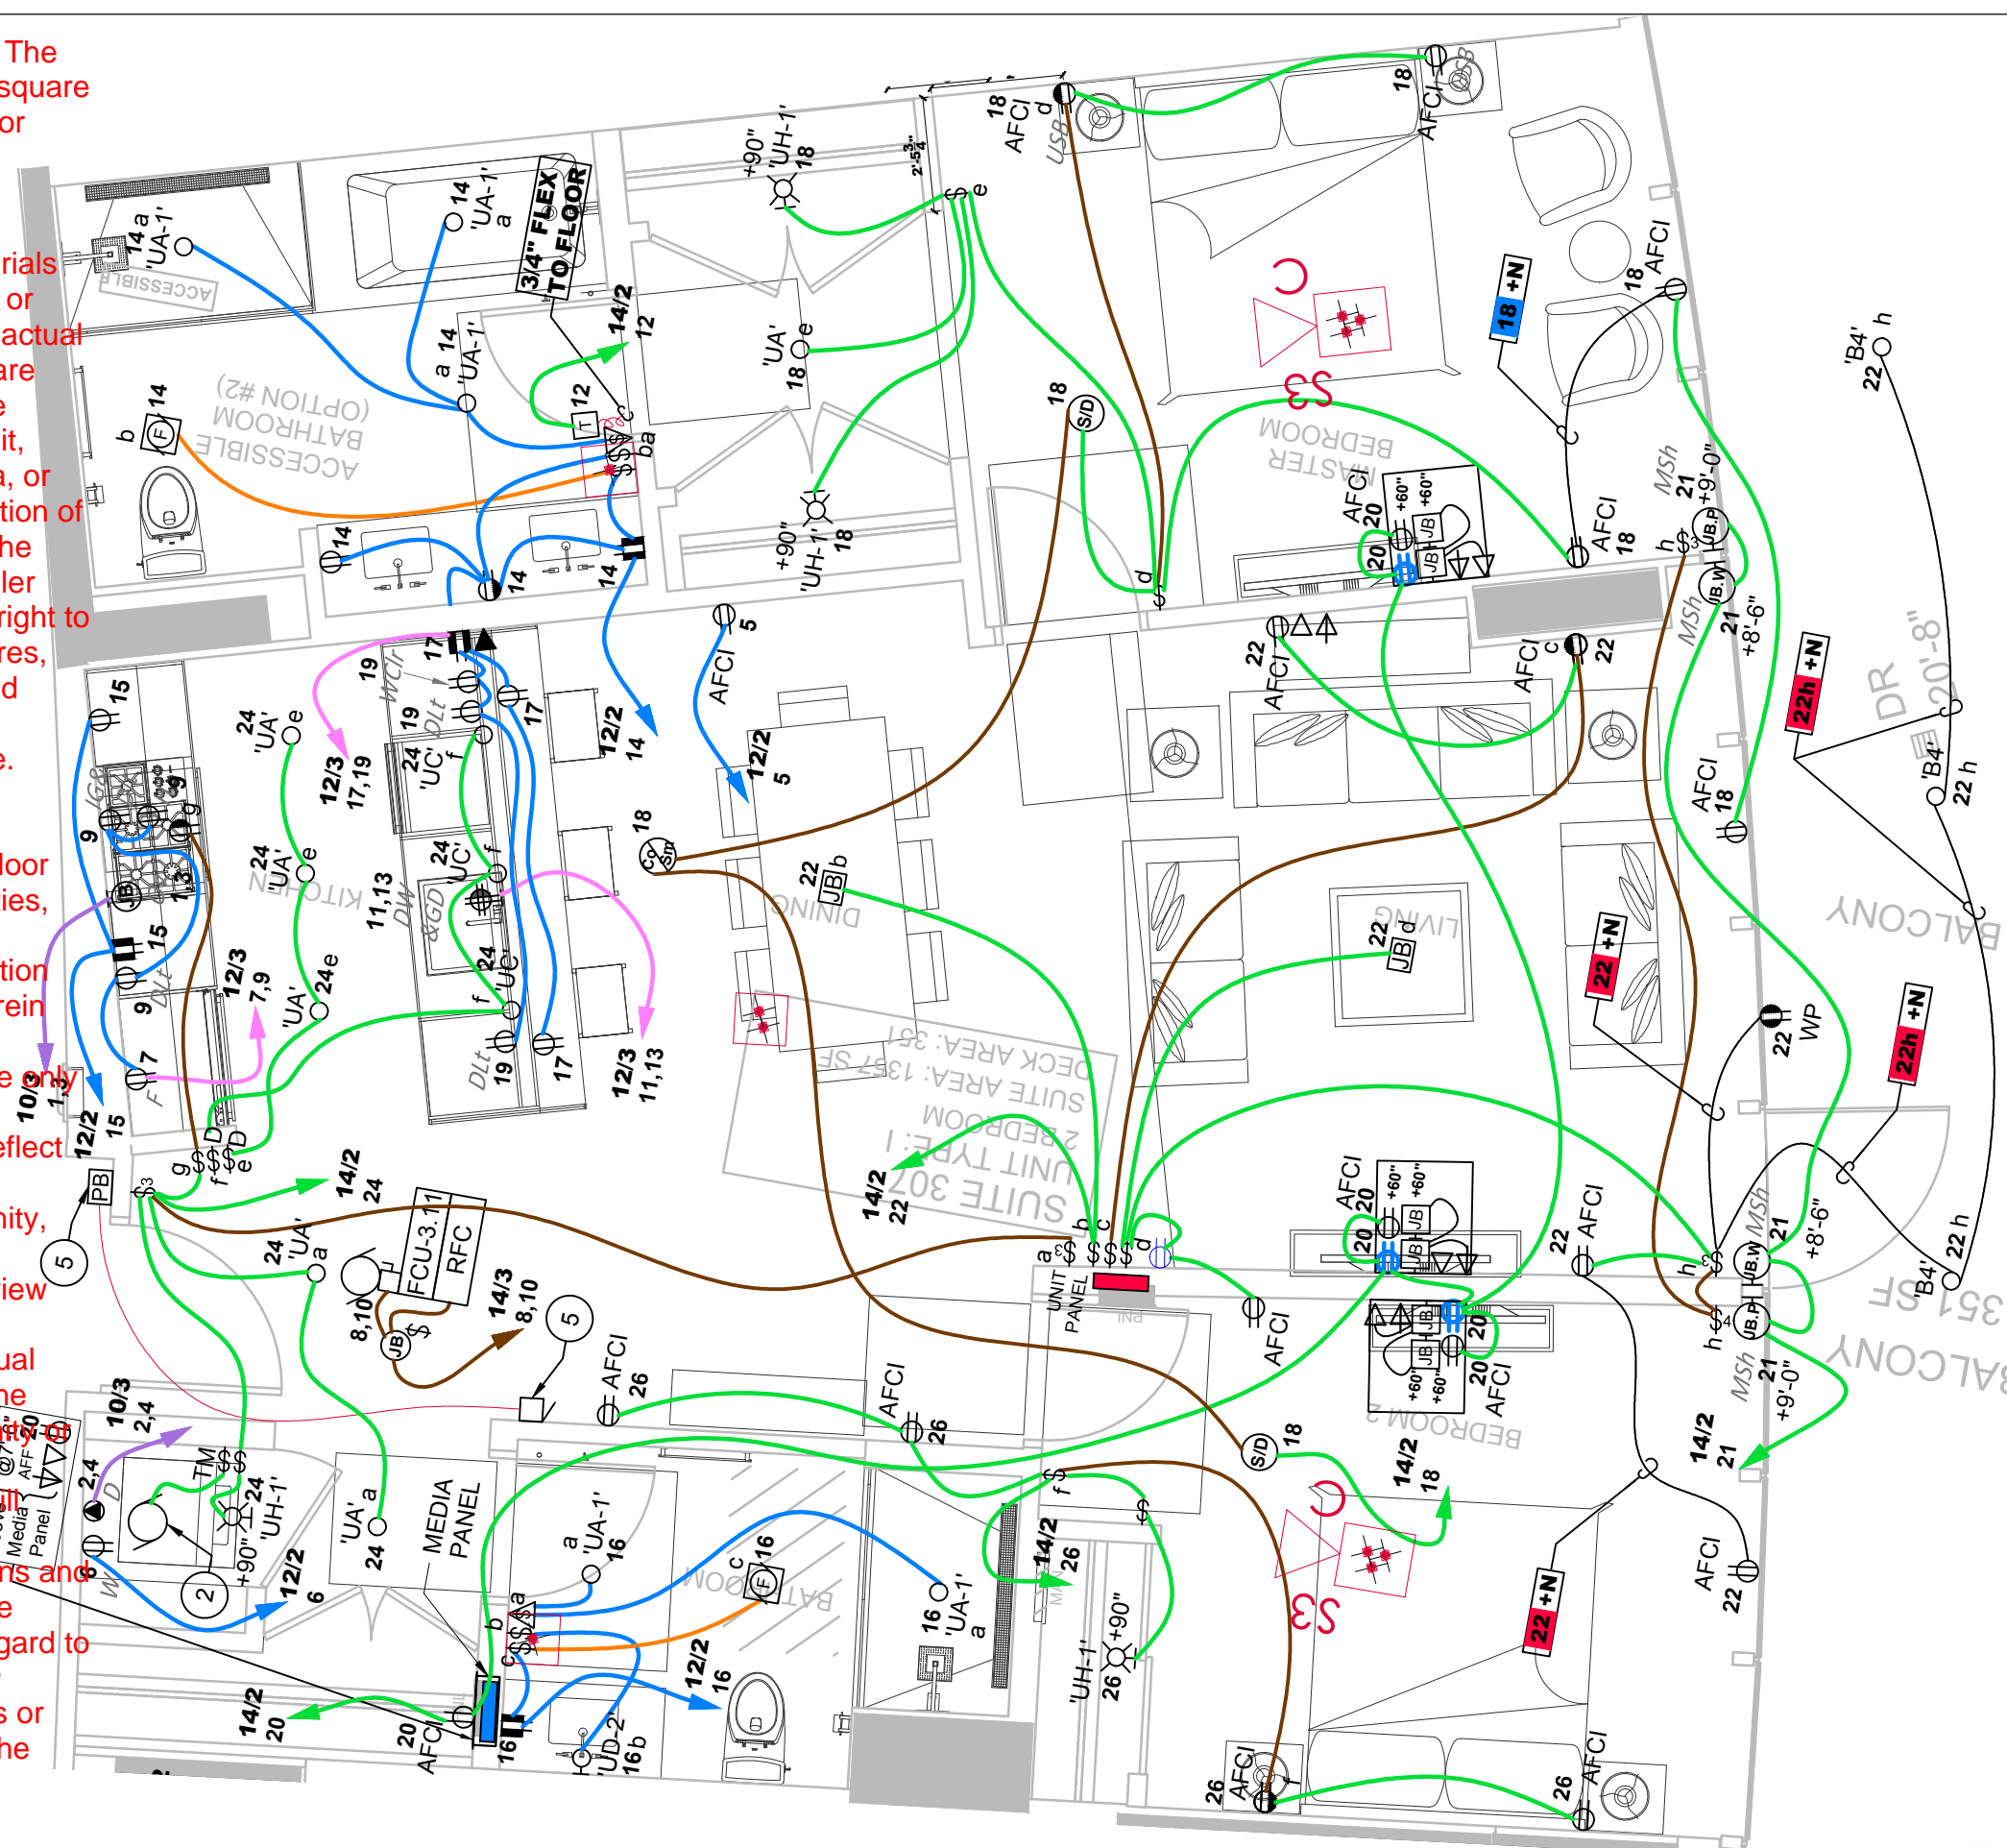

NOTE:
CHANGE ORDER (INCORPORATED):
- WINE COOLER ADDED

ABBREVIATIONS:

CbLt	Cabinet Light
D	Dryer
DLt	Drawer Light
DrO	Drawer Outlet
DW	Dishwasher
F	Refrigerator
GD	Garbage Disp.
H	Hood Fan
IG	Range Igniter
MSh	Mech. Shades
MW	Microwave
W	Washer
TM	Timer Switch

LEGEND

WIRING:

- 18/2
- 14/2
- 14/3
- 12/2
- 12/3
- 10/3

CONDUIT:

- Floor
- Ceiling

WALL	ABV COUNTER	FLR	DESCRIPTION	NOTES
▼	■	▼	TELEPHONE OUTLET	CAT-6
▽	■	▼	DATA OUTLET	CAT-6
▽	■	▼	CATV OUTLET (CABLE VISION)	RG-6
▼	■	▼	COMBINATION COMM - TEL/DATA OUTLET	CAT-6 / CAT-6

DATE: 12-14-2016 **PROJECT NO:** 14148 **SCALE:** 1/4" = 1'-0"

PROJECT: Suite Layout - Unit #307 (Type 'I')

DRAWN BY: -- **CHK'D BY:** --

PROJECT: PACIFIC GATE (Lot 9)

DRAWING: Esk-307