



These Construction Documents are official legal documents and are the sole property of Erik Karsten Smith. They are not to be used for any purpose other than the construction of this project. These Construction Documents are not to be copied in part or whole without the expressed written consent of Erik Karsten Smith. Any attempt to reproduce these Construction Documents without the expressed written consent of Erik Karsten Smith will result in legal action. Erik Karsten Smith reserves the right to protect his intellectual property.

Erik Karsten Smith
Erik Karsten Smith
209-330-4300

REVISIONS		
NO.	DATE	DESCRIPTION
Project Address		
18711 Tiffeni Dr.		
Twain Harte CA 95383		
APN#048-680-046		

Twain Harte Villages
Addresses

Address Plan


C6

Scale
1" = 50'-0"
Submittal
06-19-2025

Parcel A, B + C of
24T-025 Schindler
"T-24-25"
MC 25-21

Twain Harte Center
18711 Tiffeni Dr.
Twain Harte CA 95383
3500' Elev
8.56 Acres
APN#048-680-046

* 6/23/2025 All
addresses + units assigned to
048-680-046 prior to
completion of resubdivision
T-24-25.

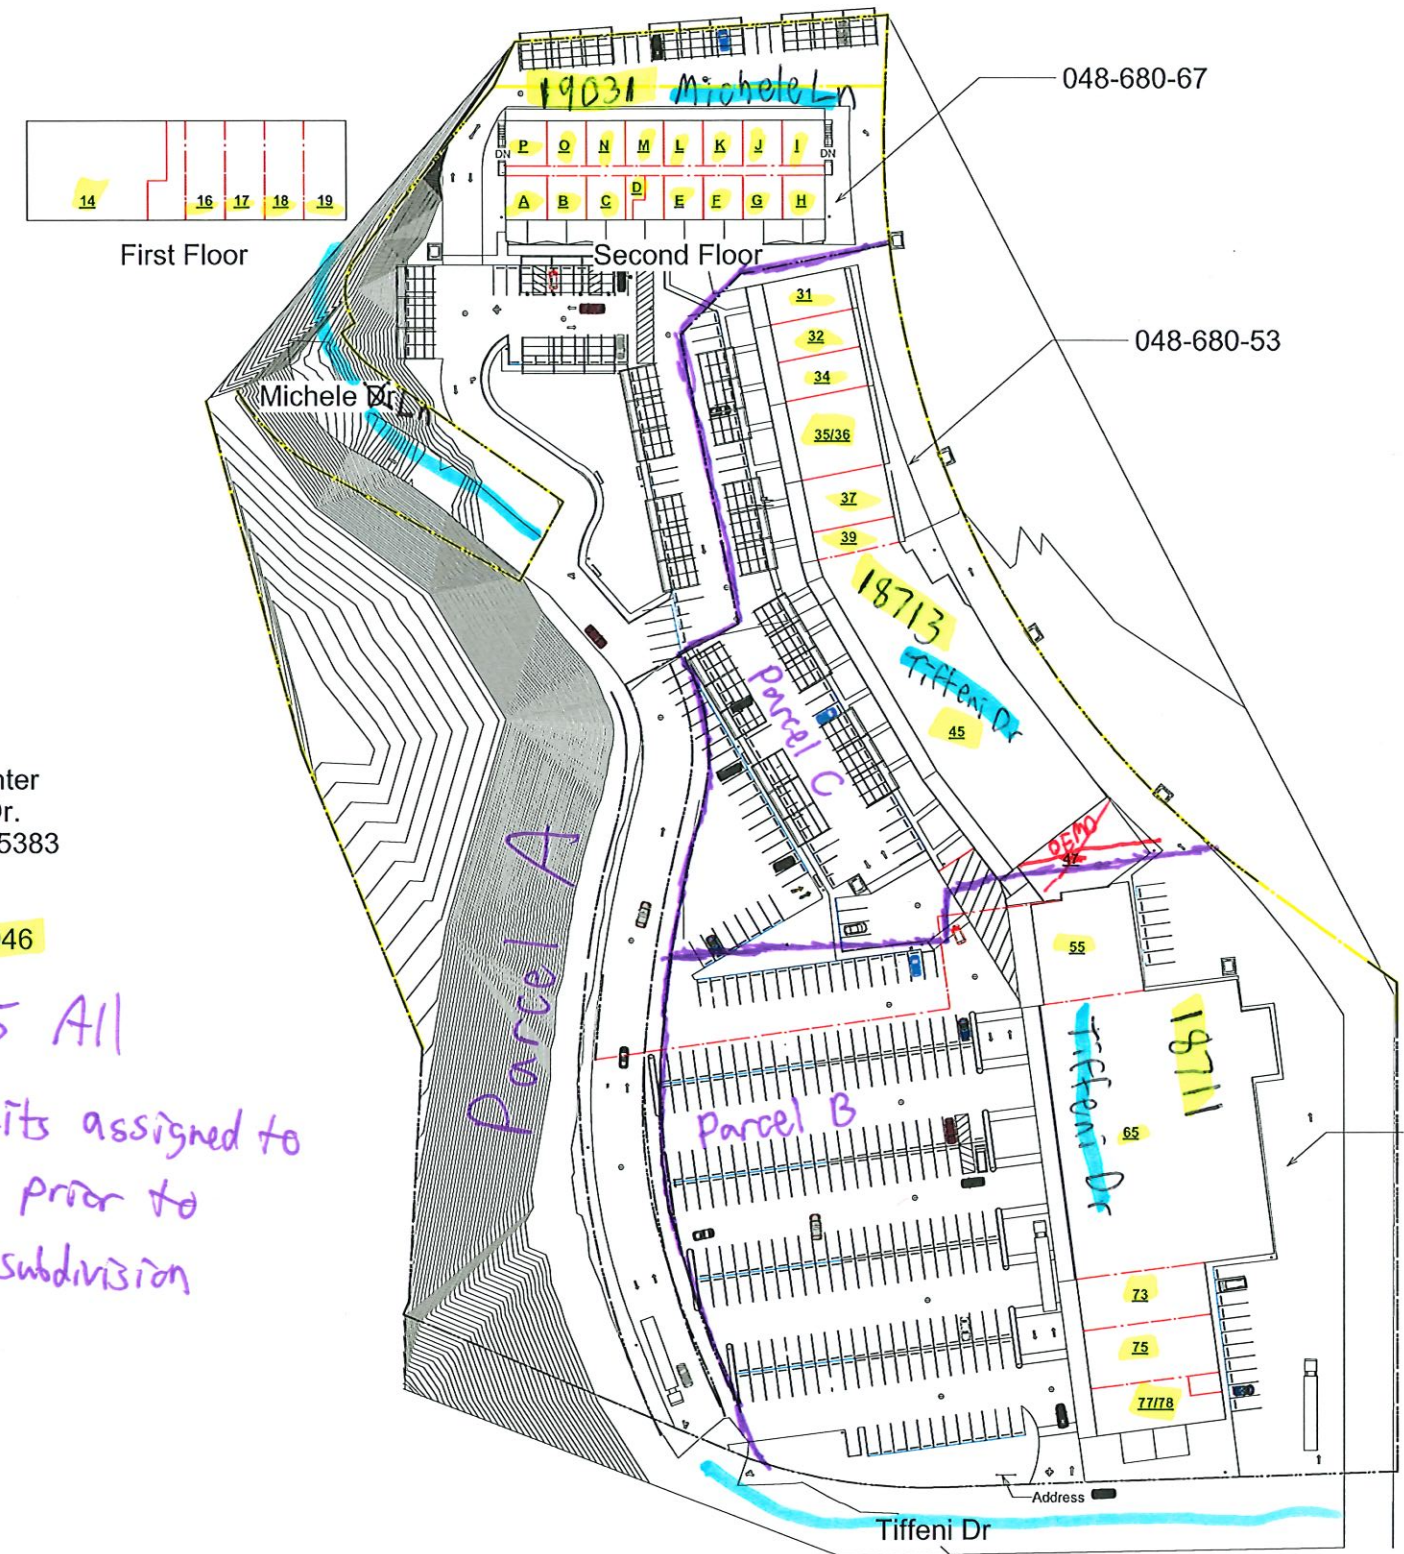

① Site Plan Property Line Adjustment
1" = 50'-0"