

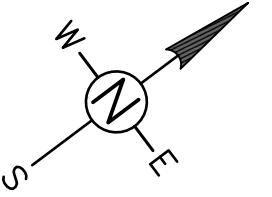


SITE PLAN

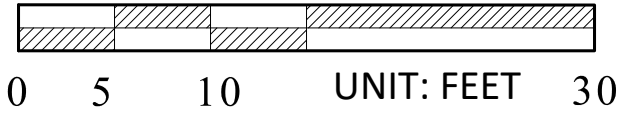

Glen Oak St

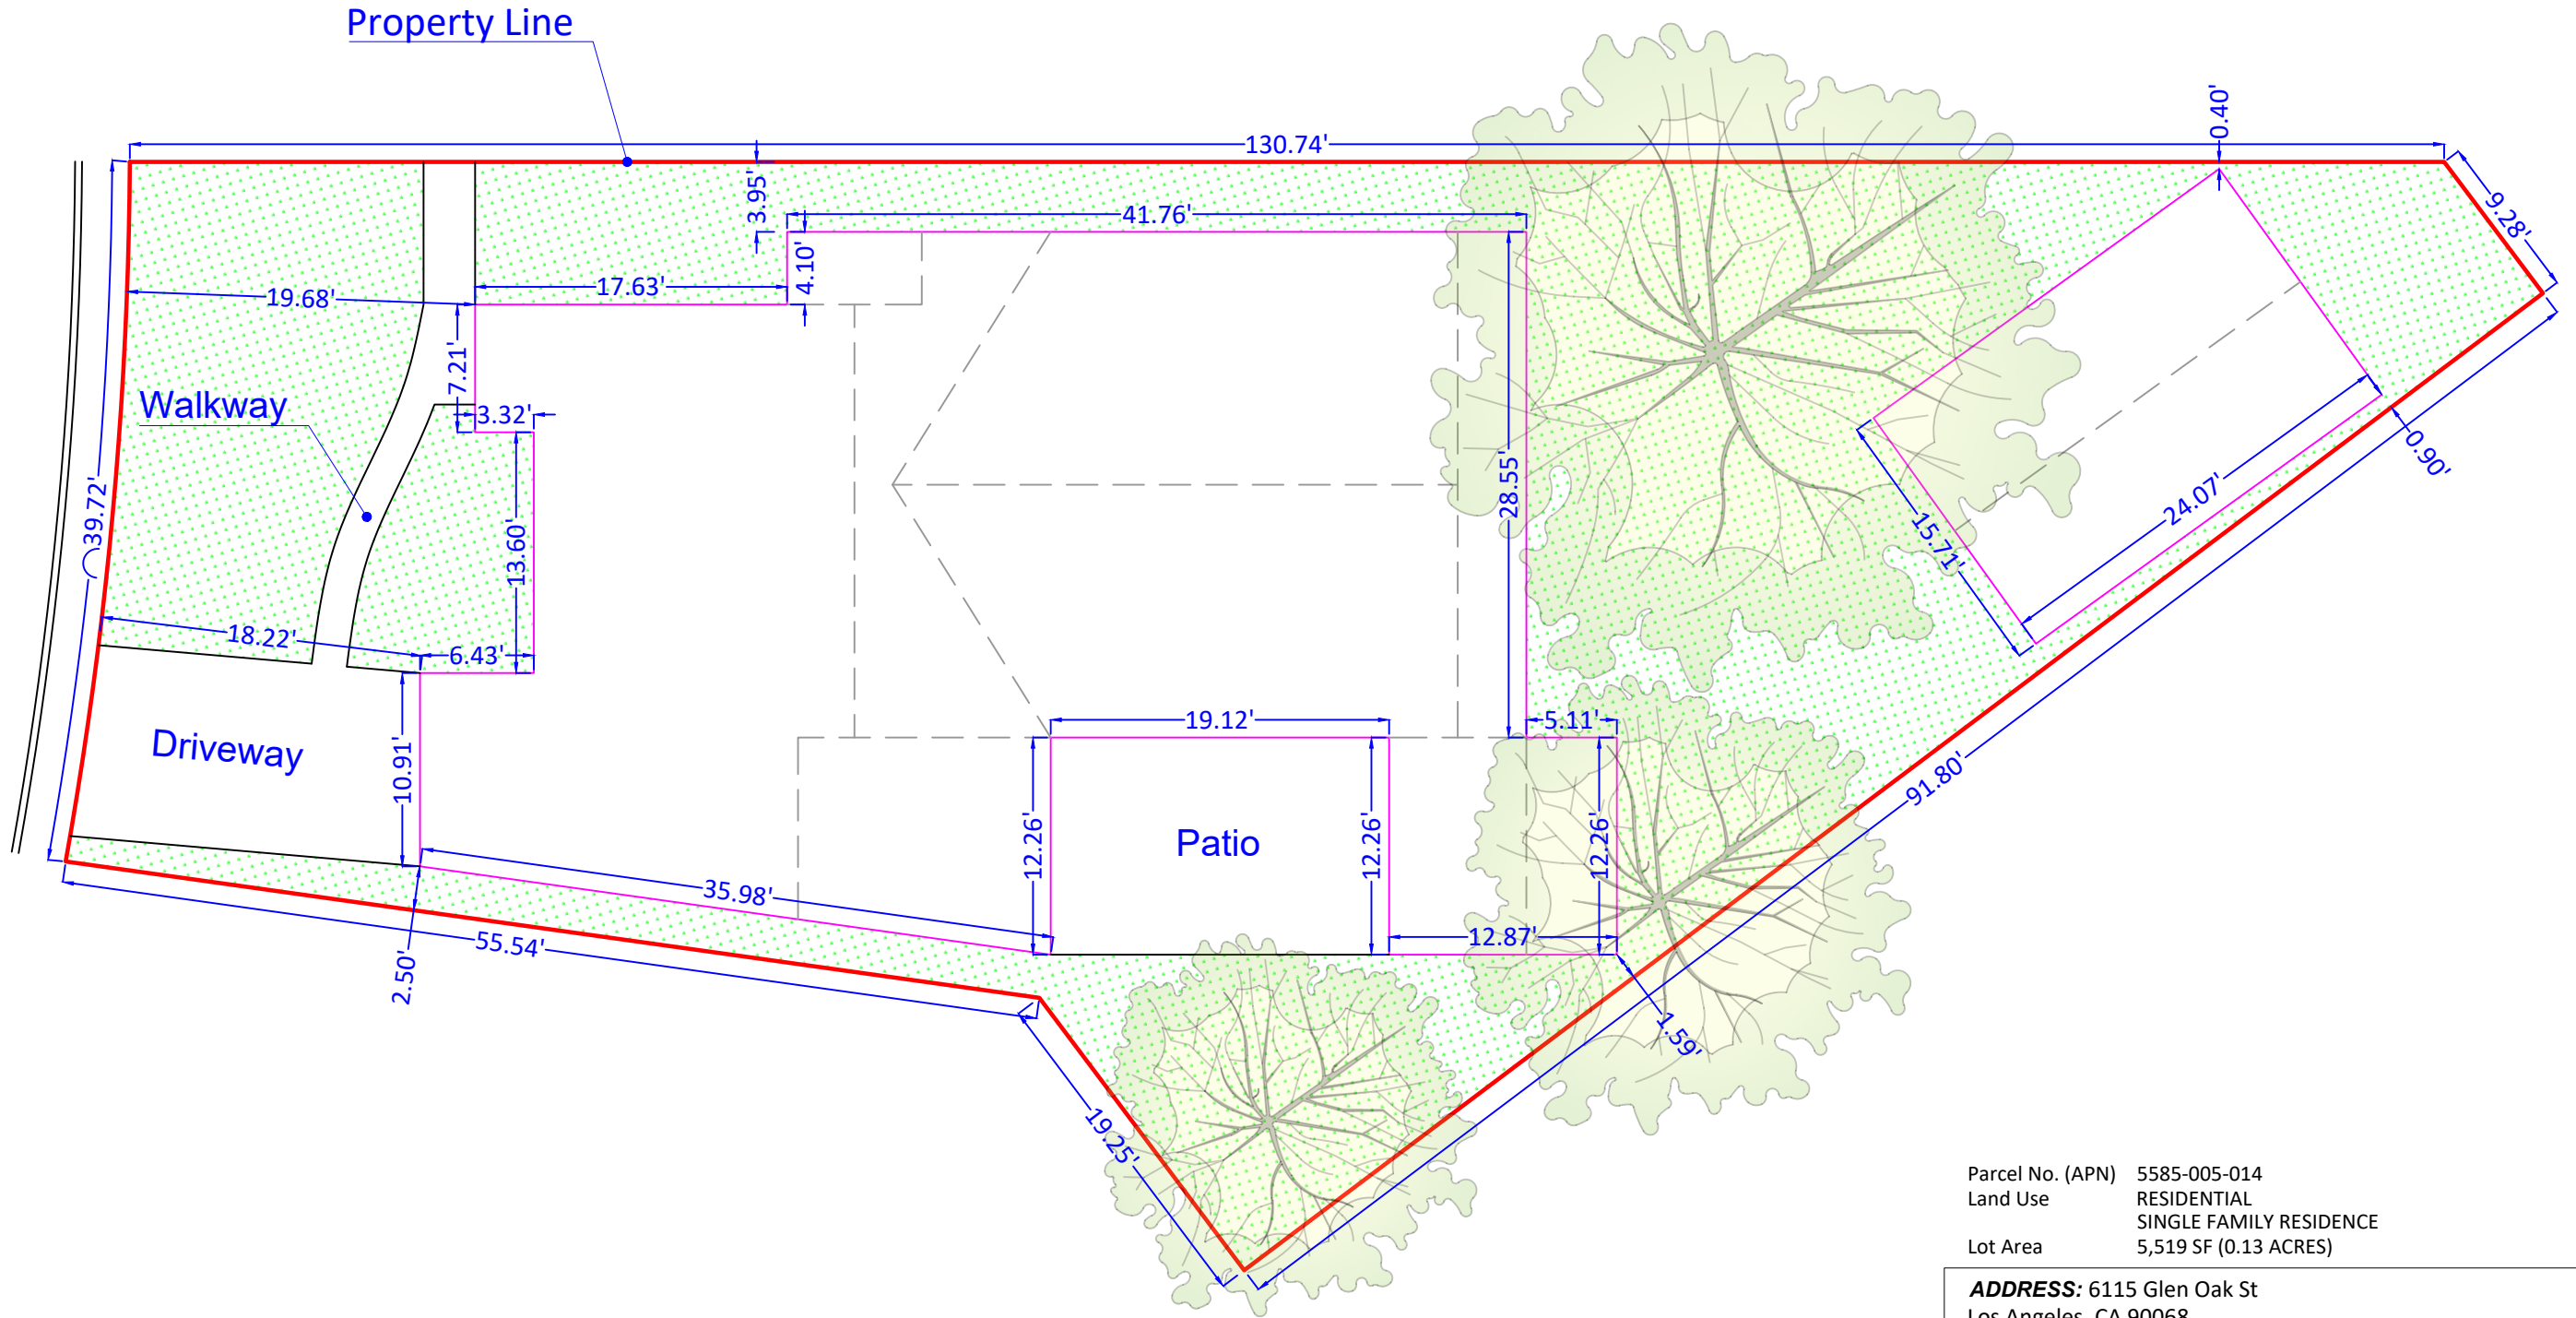

Parcel No. (APN) 5585-005-014
Land Use RESIDENTIAL
SINGLE FAMILY RESIDENCE
Lot Area 5,519 SF (0.13 ACRES)

ADDRESS: 6115 Glen Oak St
Los Angeles, CA 90068
Scale: 1"=10'

THIS IS NOT A LEGAL SURVEY, NOR IS IT INTENDED TO BE OR REPLACE ONE
This work product represents only generalized locations of features, objects or boundaries and should not be relied upon as being legally authoritative for the precise location of any feature, object or boundary.