

**PRITZKAT
& JOHNSON**
ARCHITECTS
www.pritzkatjohnson.com

MILES E. PRITZKAT
ARCHITECT

KEITH B. JOHNSON
ARCHITECT

304 VISTA DELMAR, SUITE D
REDONDO BEACH,
CALIFORNIA 90277

TEL: 310.375.7700
FAX: 310.375.4375

NEW SECOND UNIT
FOR THE RESIDENCE OF:

**TIM & SHERYL
TANG**


2715 Palos Verdes Drive North
Rolling Hills Estates
California 90274

THESE PLANS ARE **NOT** TO BE
USED FOR CONSTRUCTION
UNLESS THEY ARE WET
STAMPED BY ARCHITECT OR
ENGINEER OR HAVE "PERMIT
SET" PRINTED ON THEM IN
THE SPACE ABOVE


REVISIONS

No.	Date	DESCRIPTION

A.I

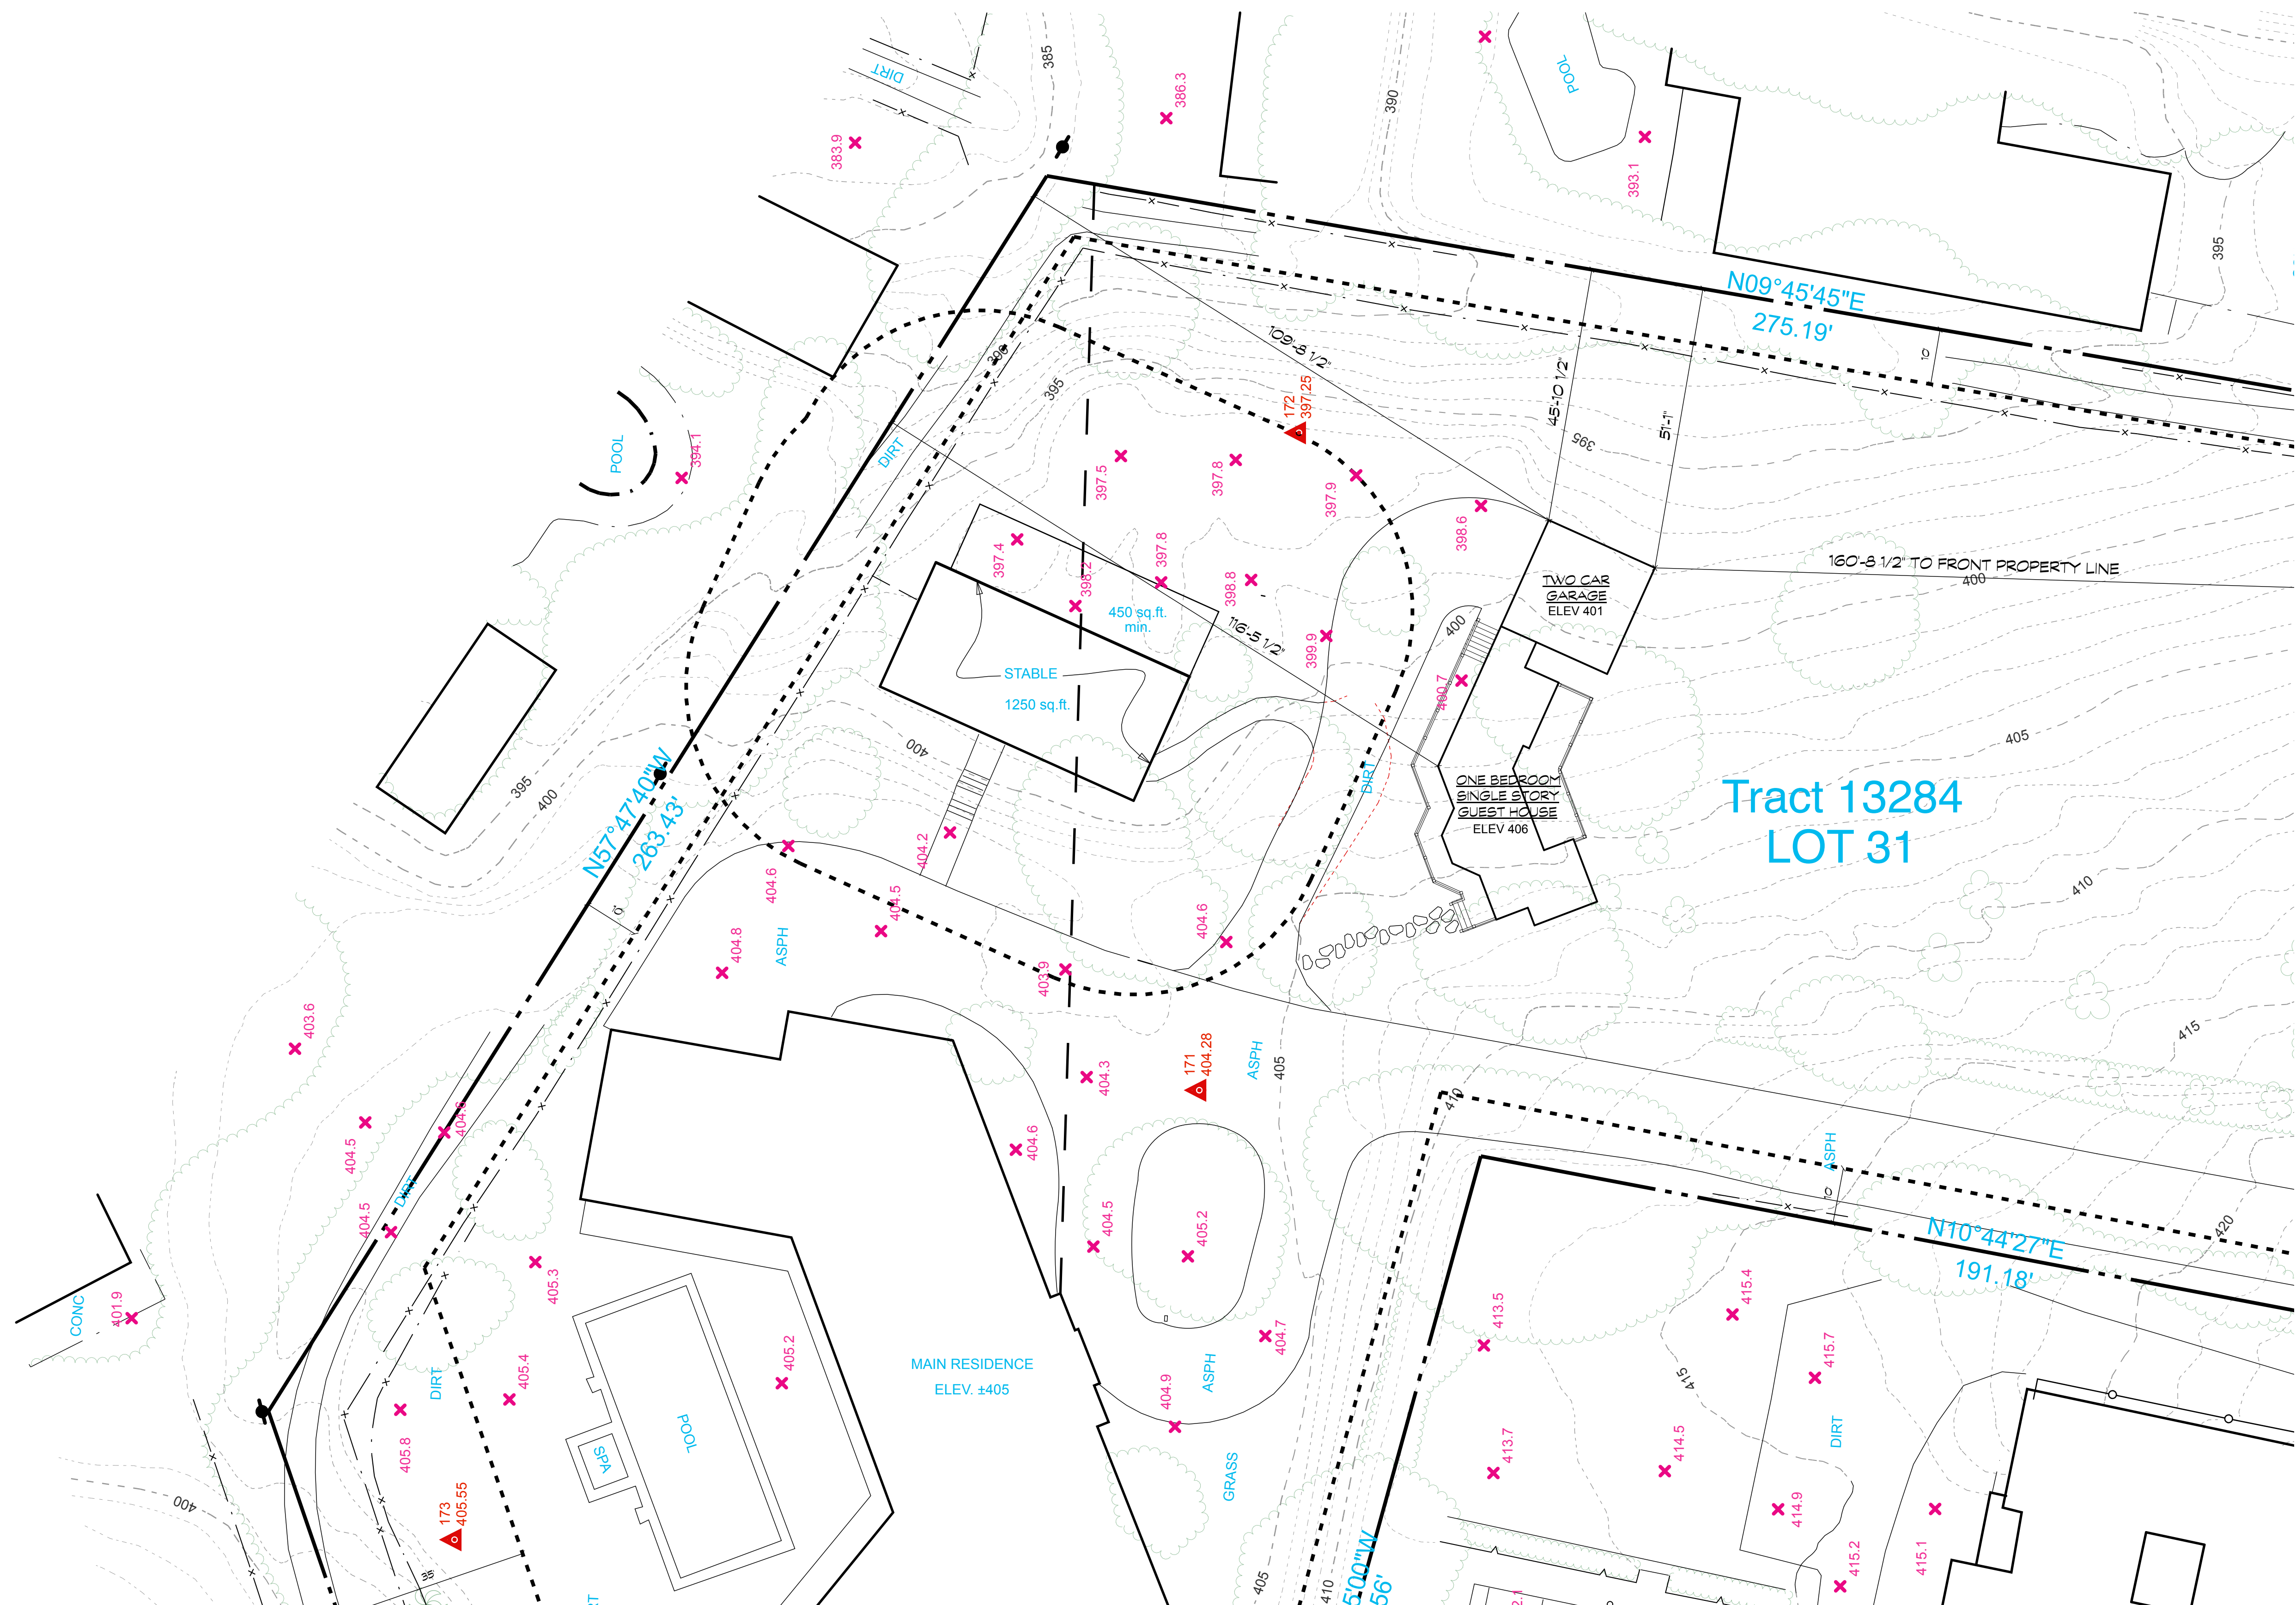

PLOT PLAN
SCALE: 1/16" = 1'-0"

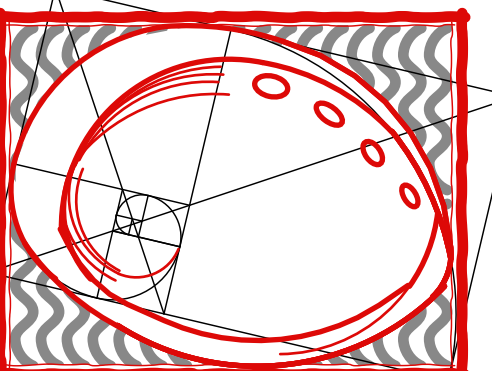

**PRITZKAT
& JOHNSON**
ARCHITECTS
www.pritzkatjohnson.com

MILES E. PRITZKAT
ARCHITECT

KEITH B. JOHNSON
ARCHITECT


304 VISTA DELMAR, SUITE D
REDONDO BEACH,
CALIFORNIA 90277

TEL: 310-375-7700
FAX: 310-375-4375

NEW SECOND UNIT
FOR THE RESIDENCE OF:

**TIM & SHERYL
TANG**

2715 Palos Verdes Drive North
Rolling Hills Estates
California 90274

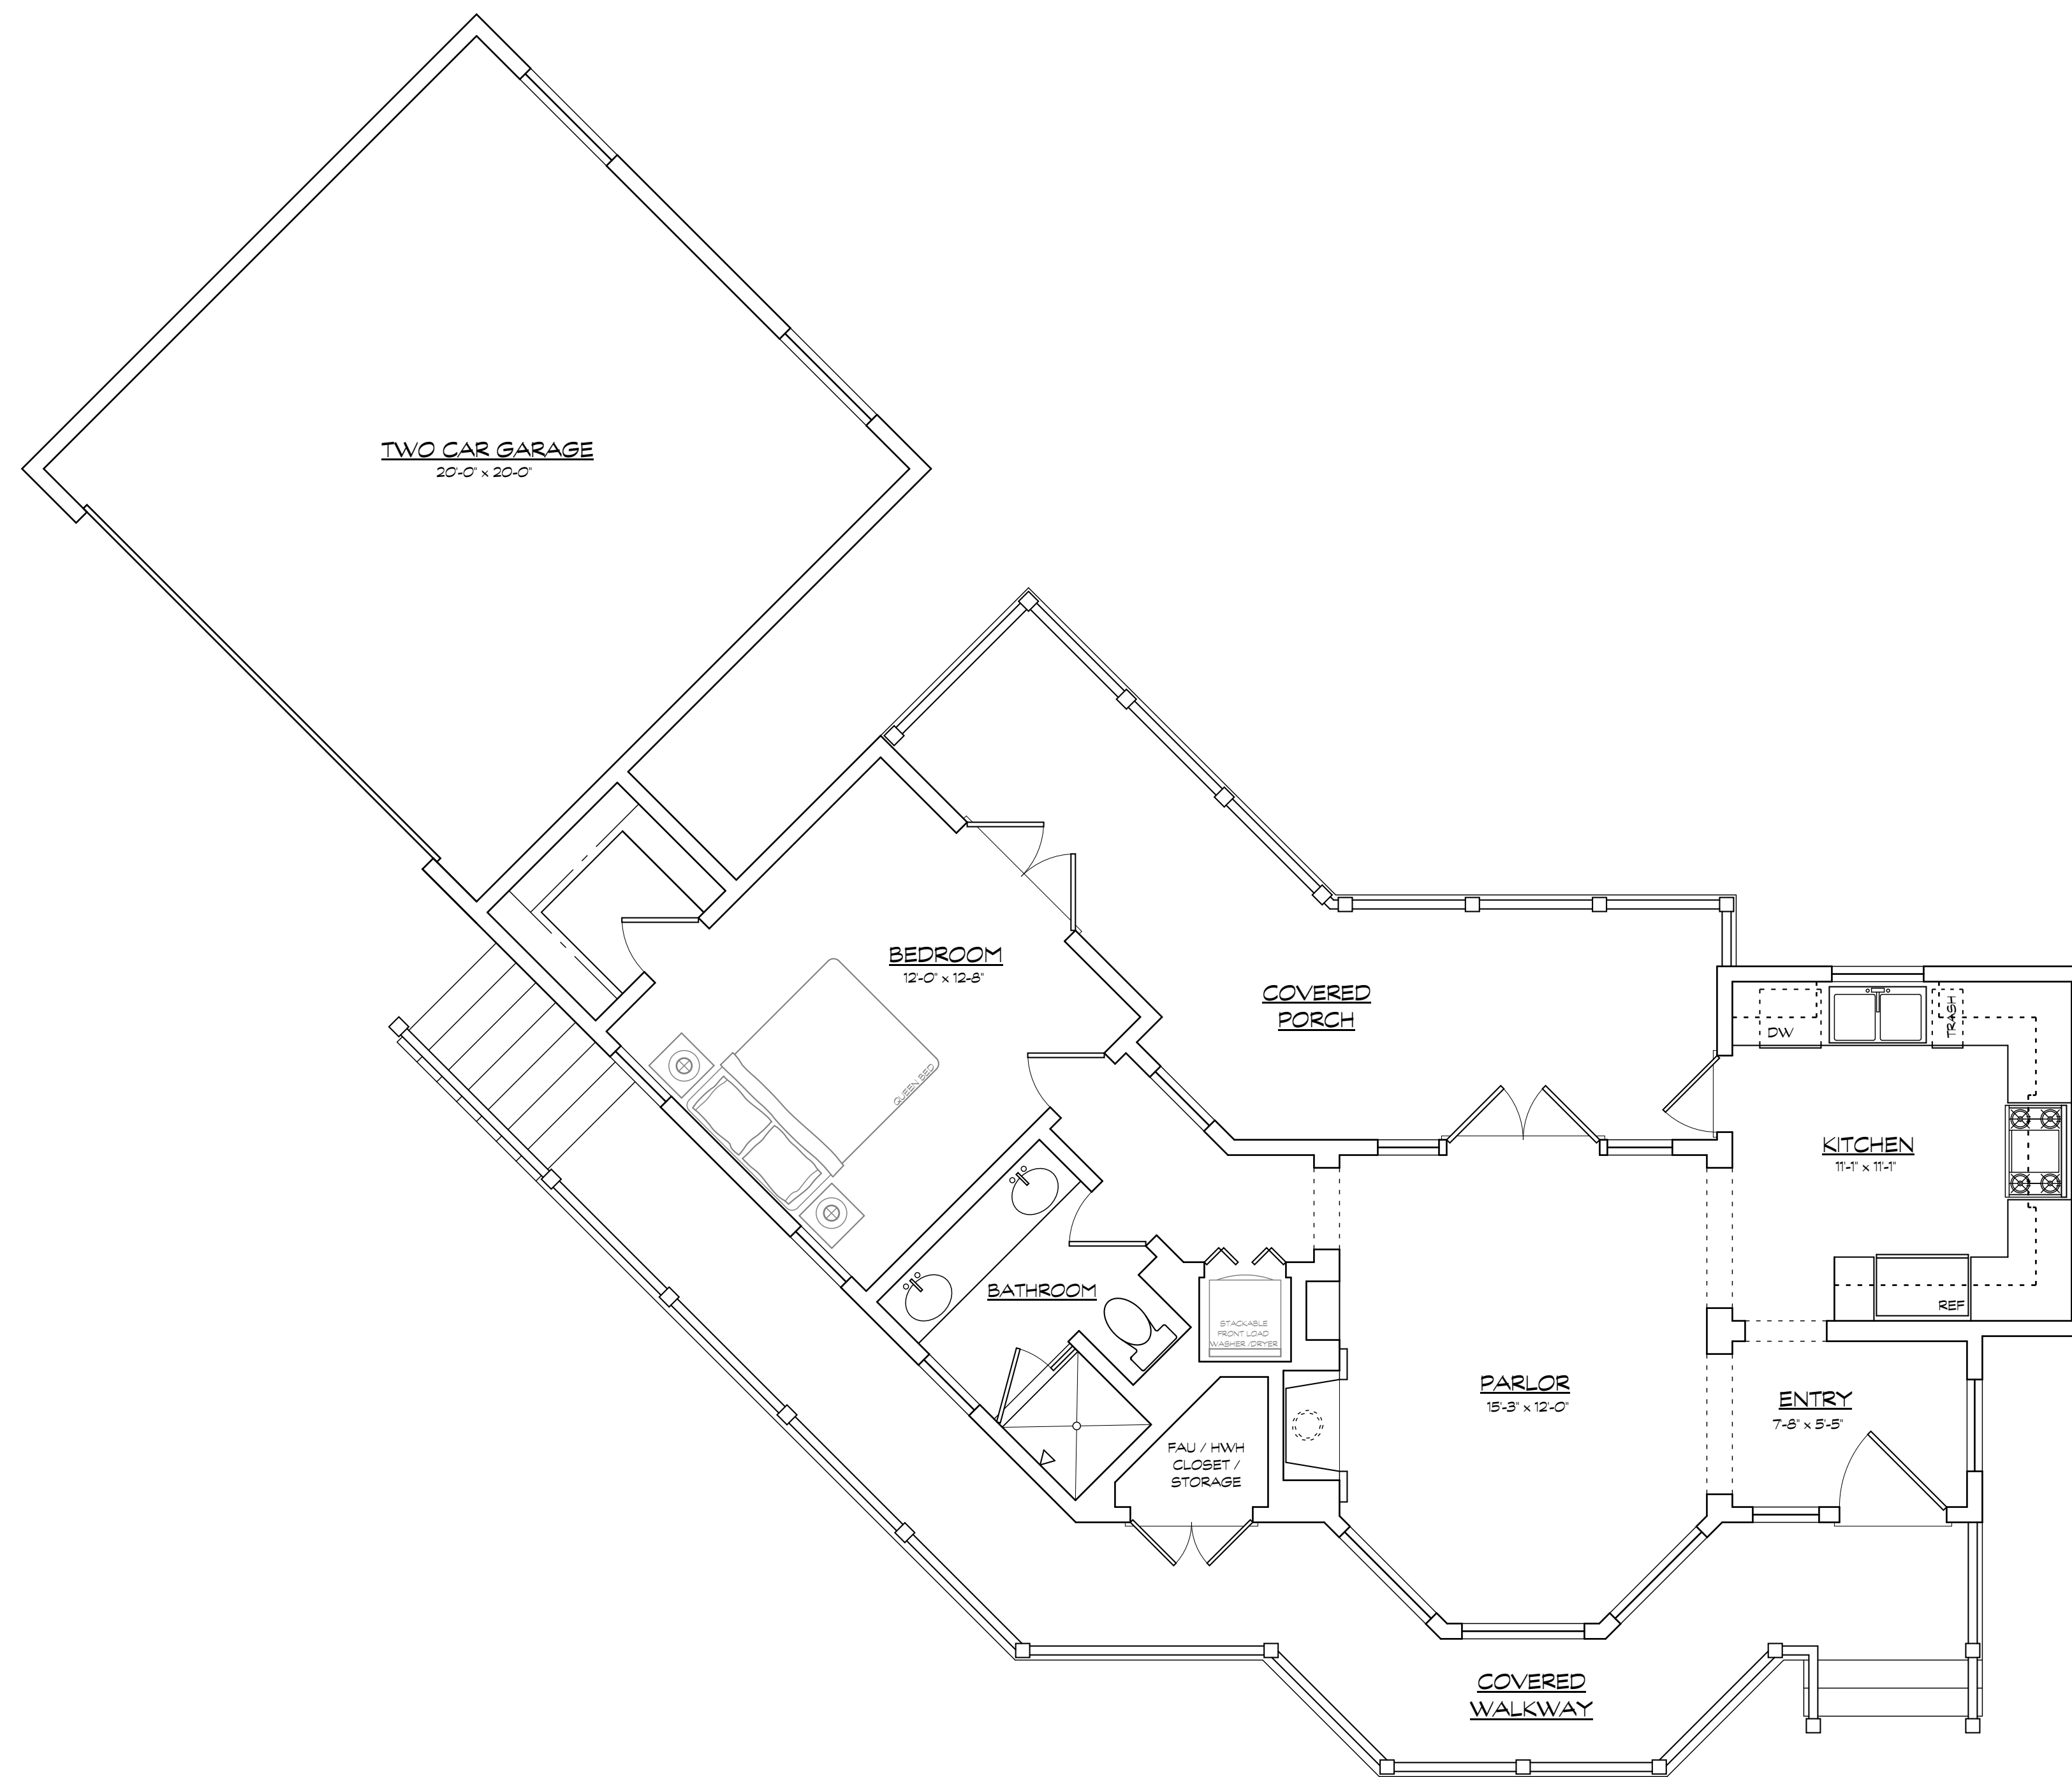


FLOOR PLAN
SCALE: 1/4" = 1'-0"

THESE PLANS ARE **NOT** TO BE
USED FOR CONSTRUCTION
UNLESS THEY ARE WET
STAMPED BY ARCHITECT OR
ENGINEER OR HAVE "PERMIT
SET" PRINTED ON THEM IN
THE SPACE ABOVE

REVISIONS

No.	Date	DESCRIPTION

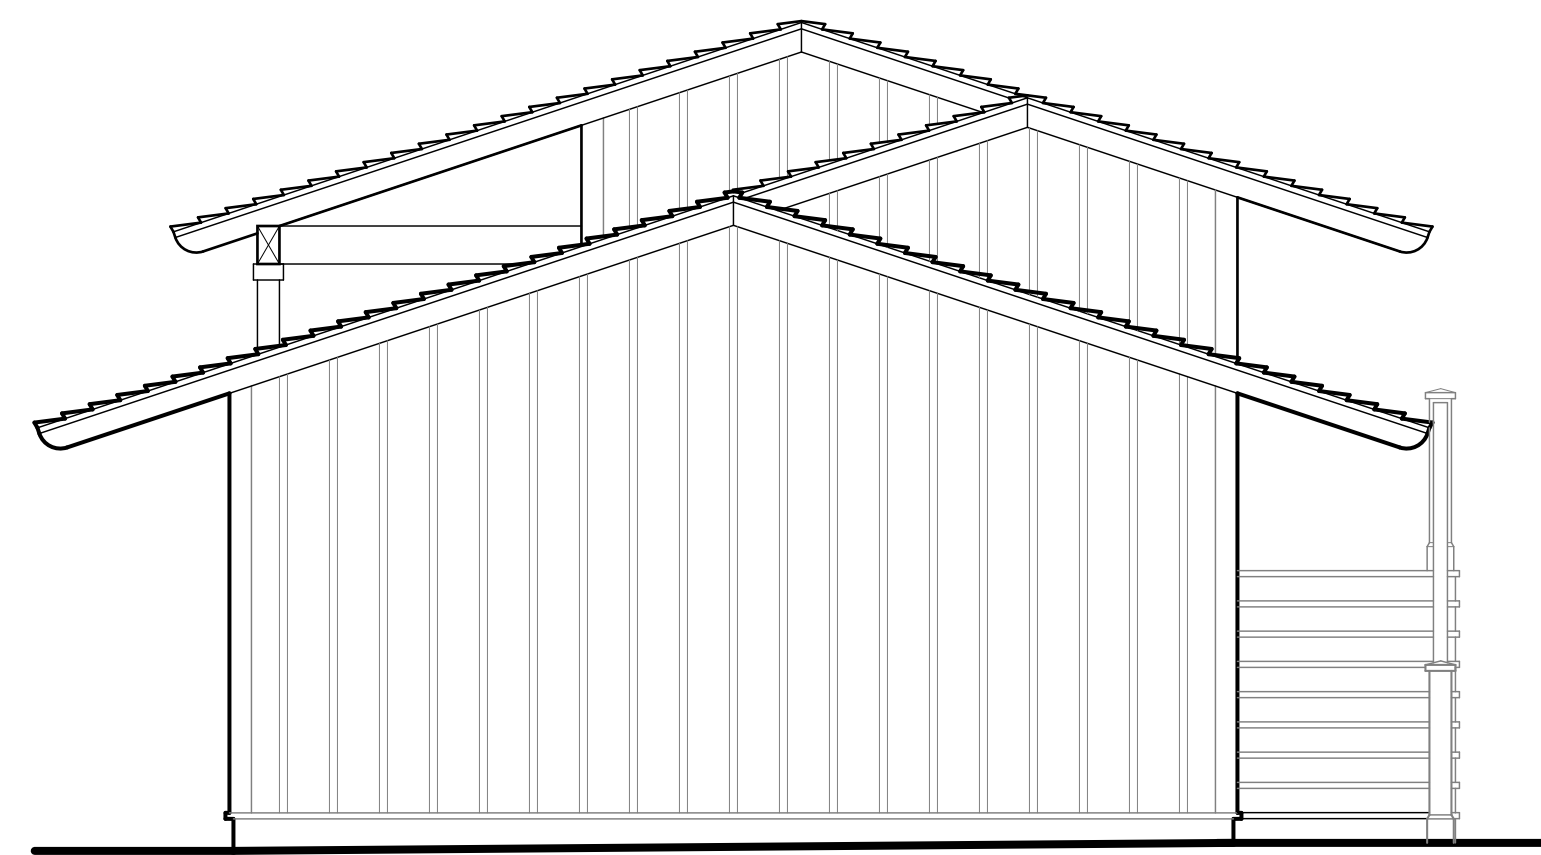

EAST ELEVATION
SCALE: 1/4" = 1'-0"



NORTH ELEVATION
SCALE: 1/4" = 1'-0"