



UNIT "A" MEZZANINE FLOOR PLAN

1/4" = 1' - 0"

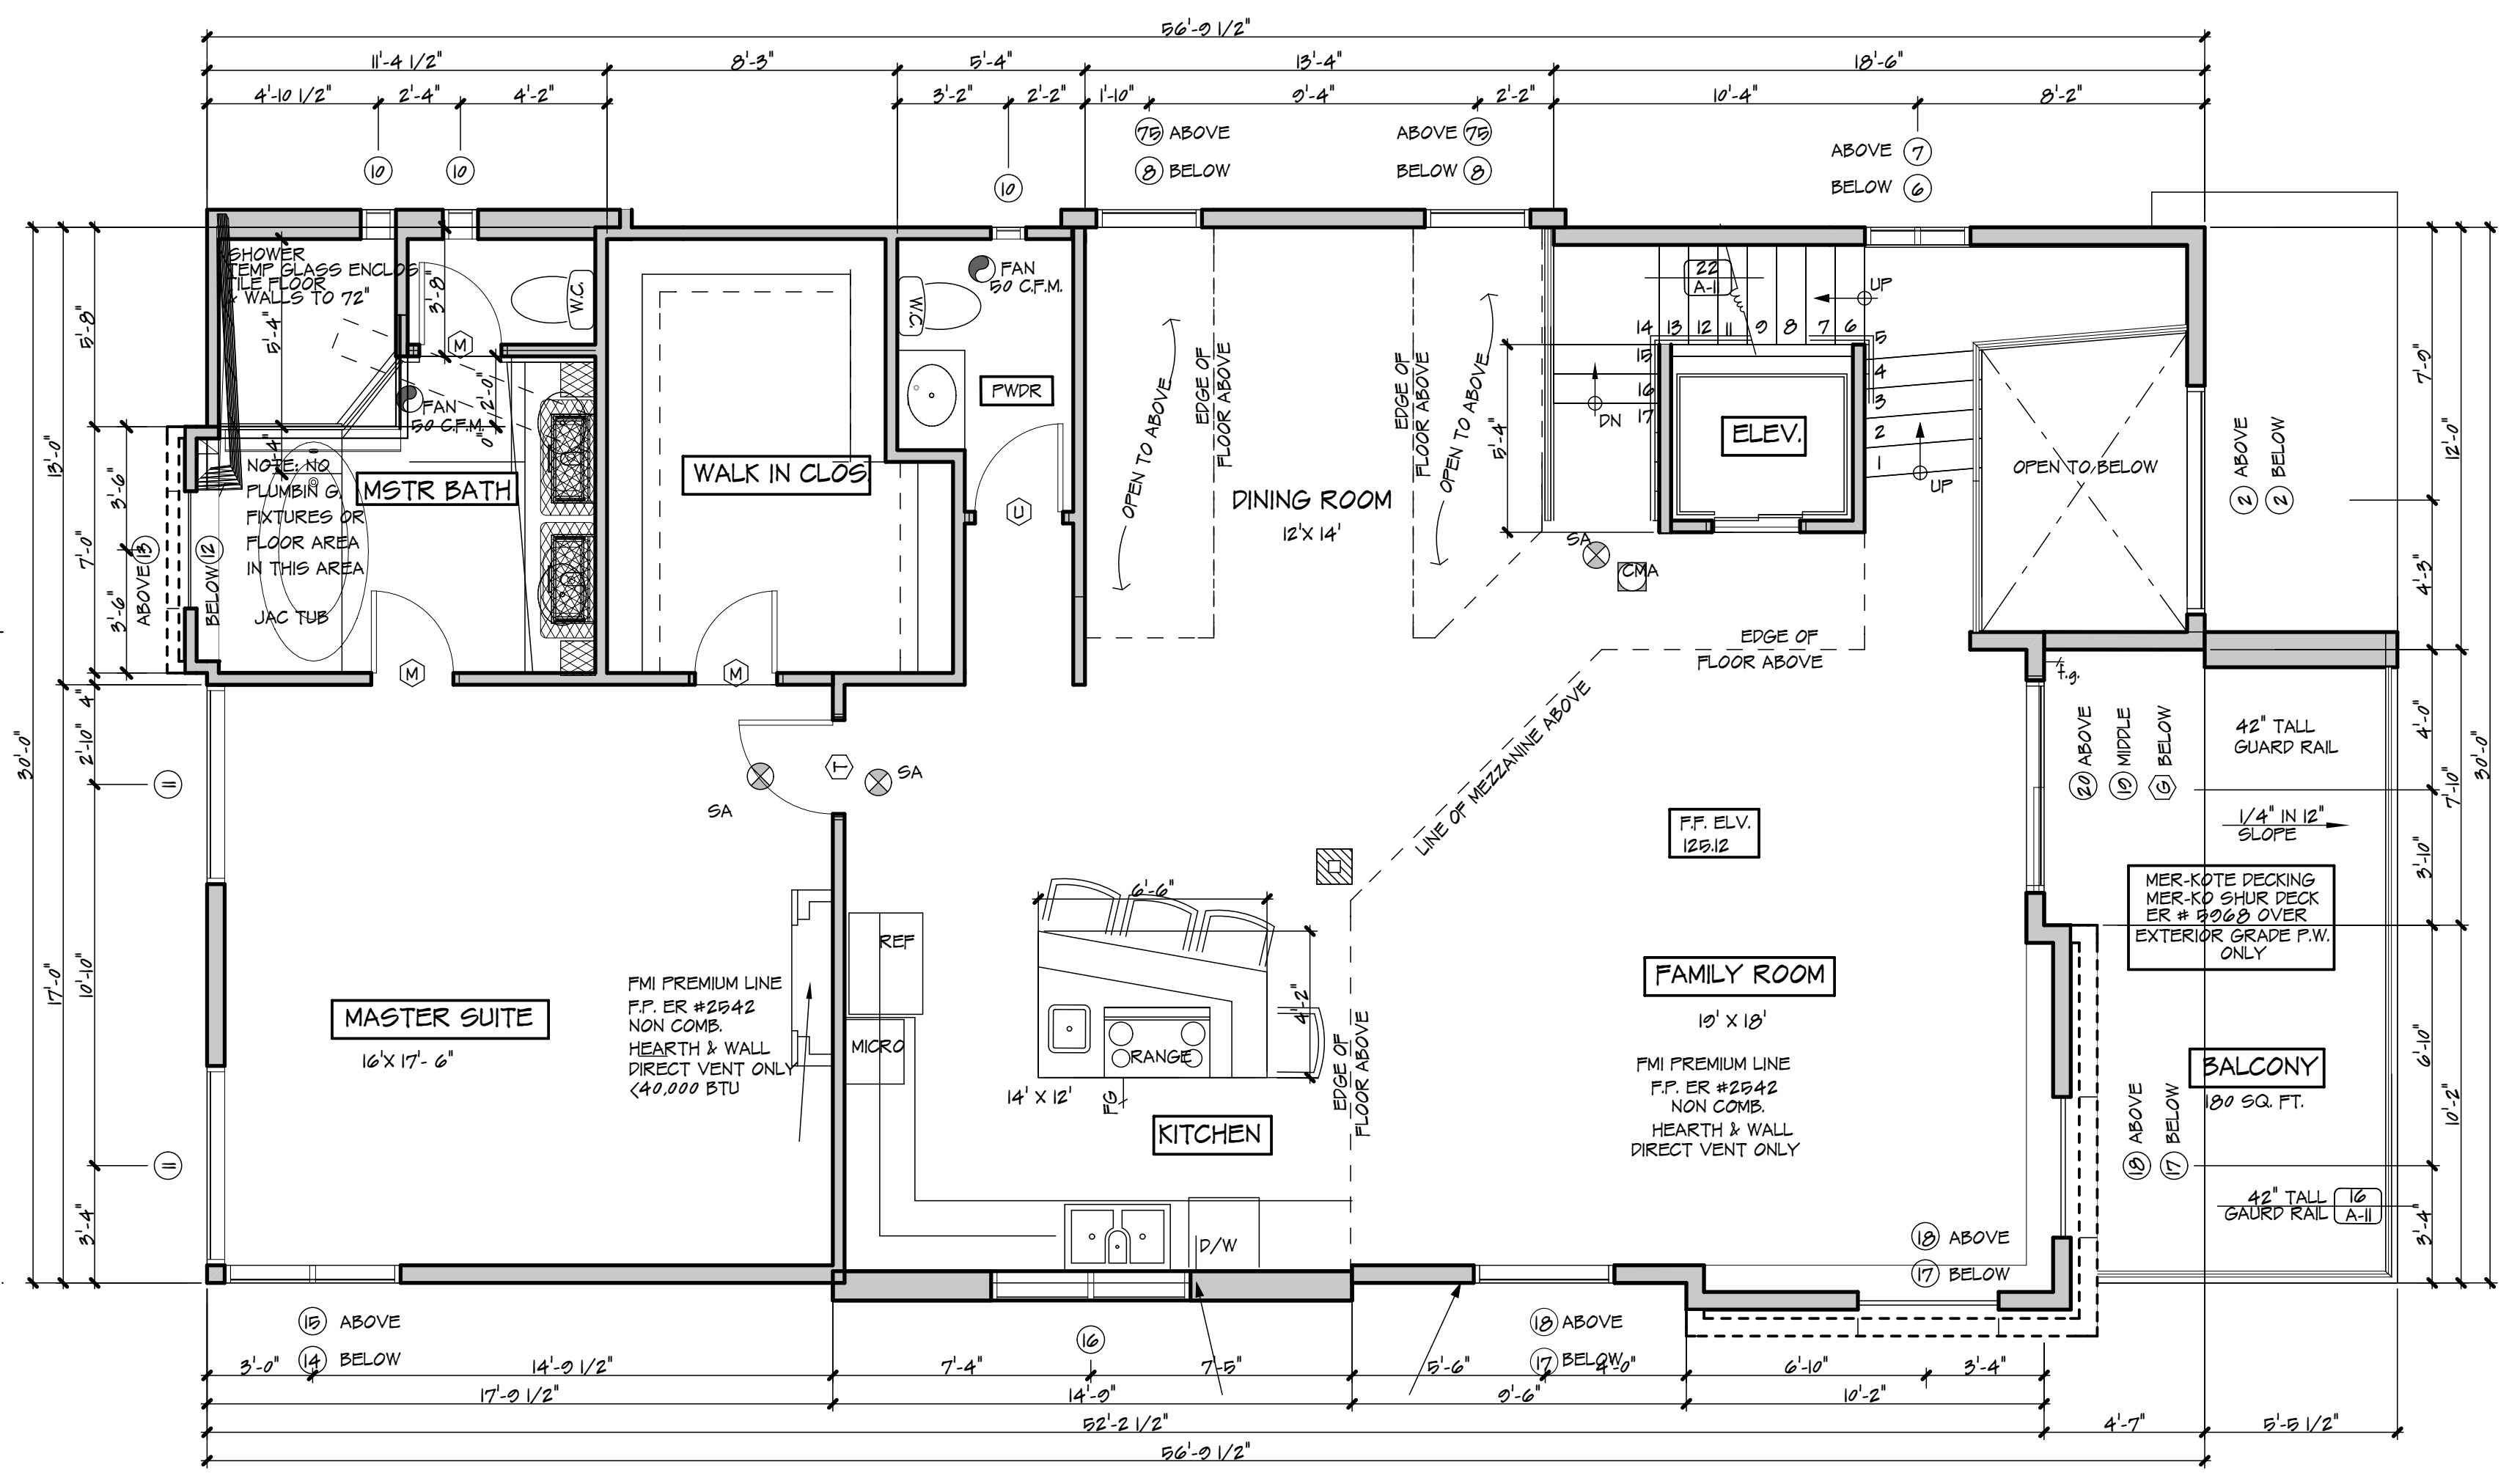

UNIT "A" SECOND FLOOR PLAN

1/4" = 1' - 0"

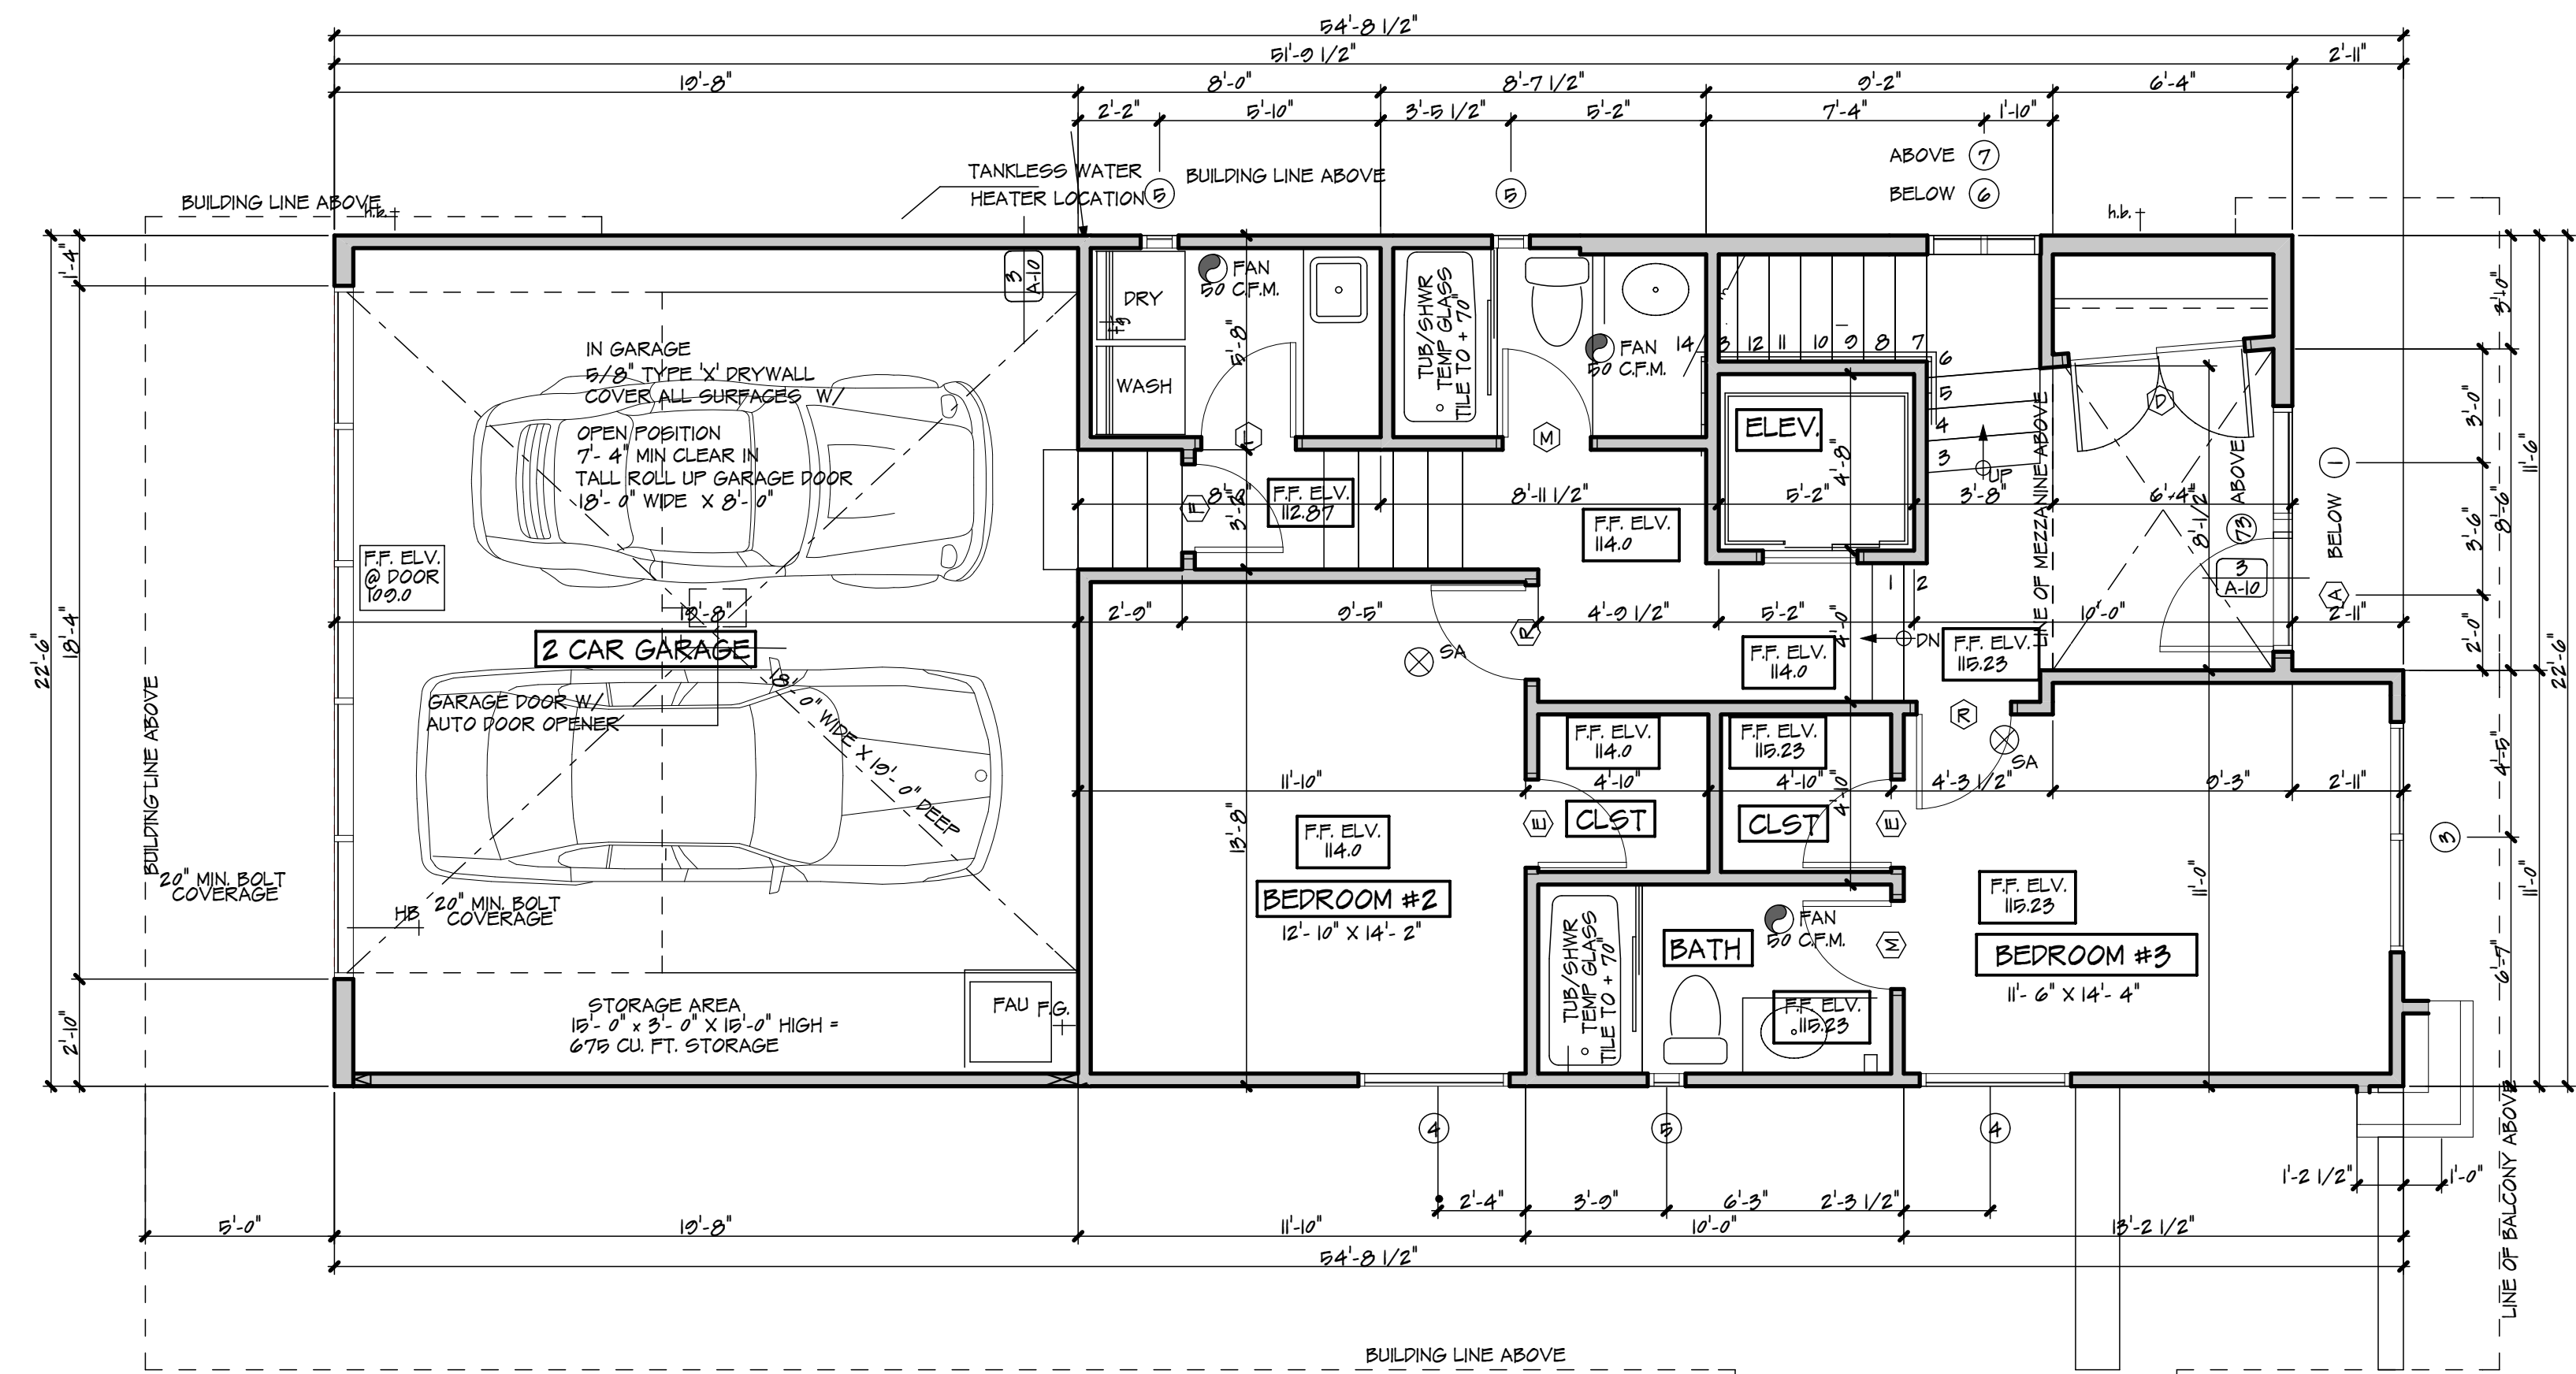

UNIT "A" FIRST FLOOR PLAN

1/4" = 1' - 0"

NOTE: ARCHITECTURAL POP-OUTS ARE NOT TO HAVE ANY FINISHED FLOOR AREA OF ANY KIND IN SETBACK AREA

PLINTH DESIGN
COMMERCIAL & RESIDENTIAL DESIGN
627 AVIATION WAY
MANHATTAN BEACH, CALIF.
910 795-4180 WWW.PLINTH.COM

A PROPOSED 2 DETACHED RESIDENCE PROJECT FOR:
MR. & MRS. JONATHAN WEBB
130 SOUTH PROSPECT AVENUE
REDONDO BEACH, CALIF.


UNIT "A" FLOOR PLAN

SCALE: 1/4" = 1' - 0"

15 JUNE, 2017

COMMISSION #17 - 01


A-2

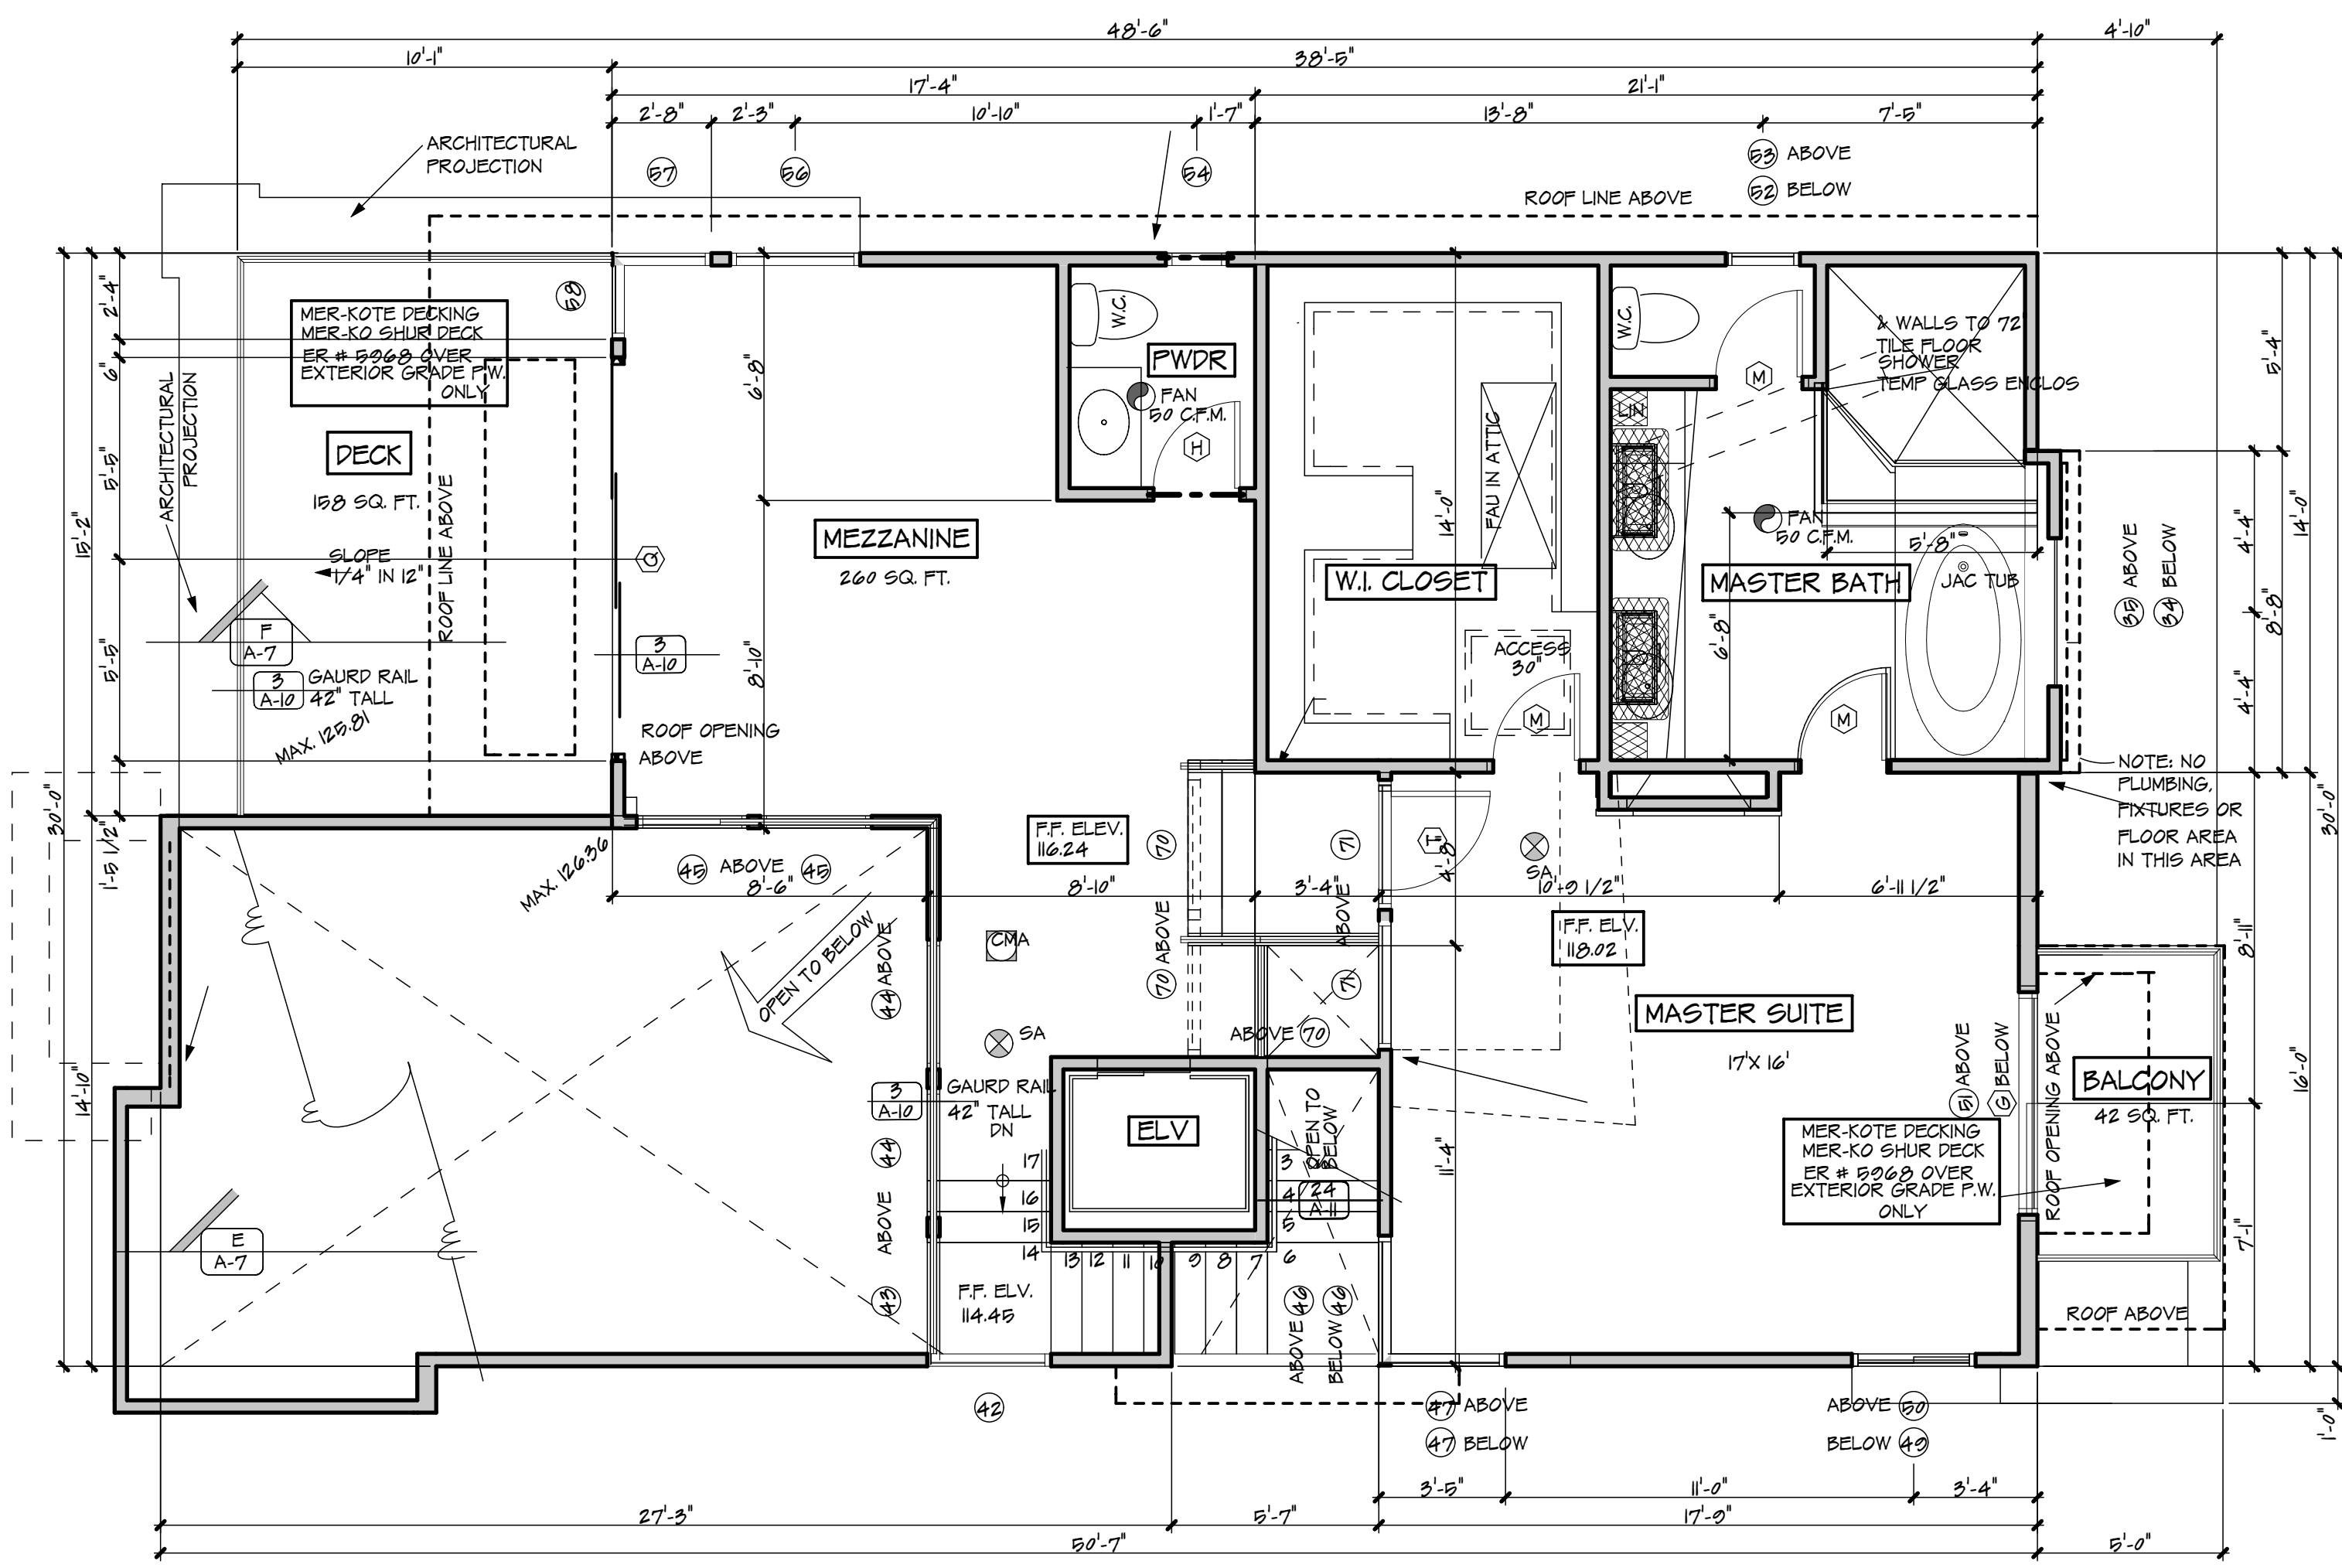

UNIT 'B' MEZZ FLOOR PLAN


UNIT "B" MEZZANINE FLOOR PLAN

1/4" = 1'-0"

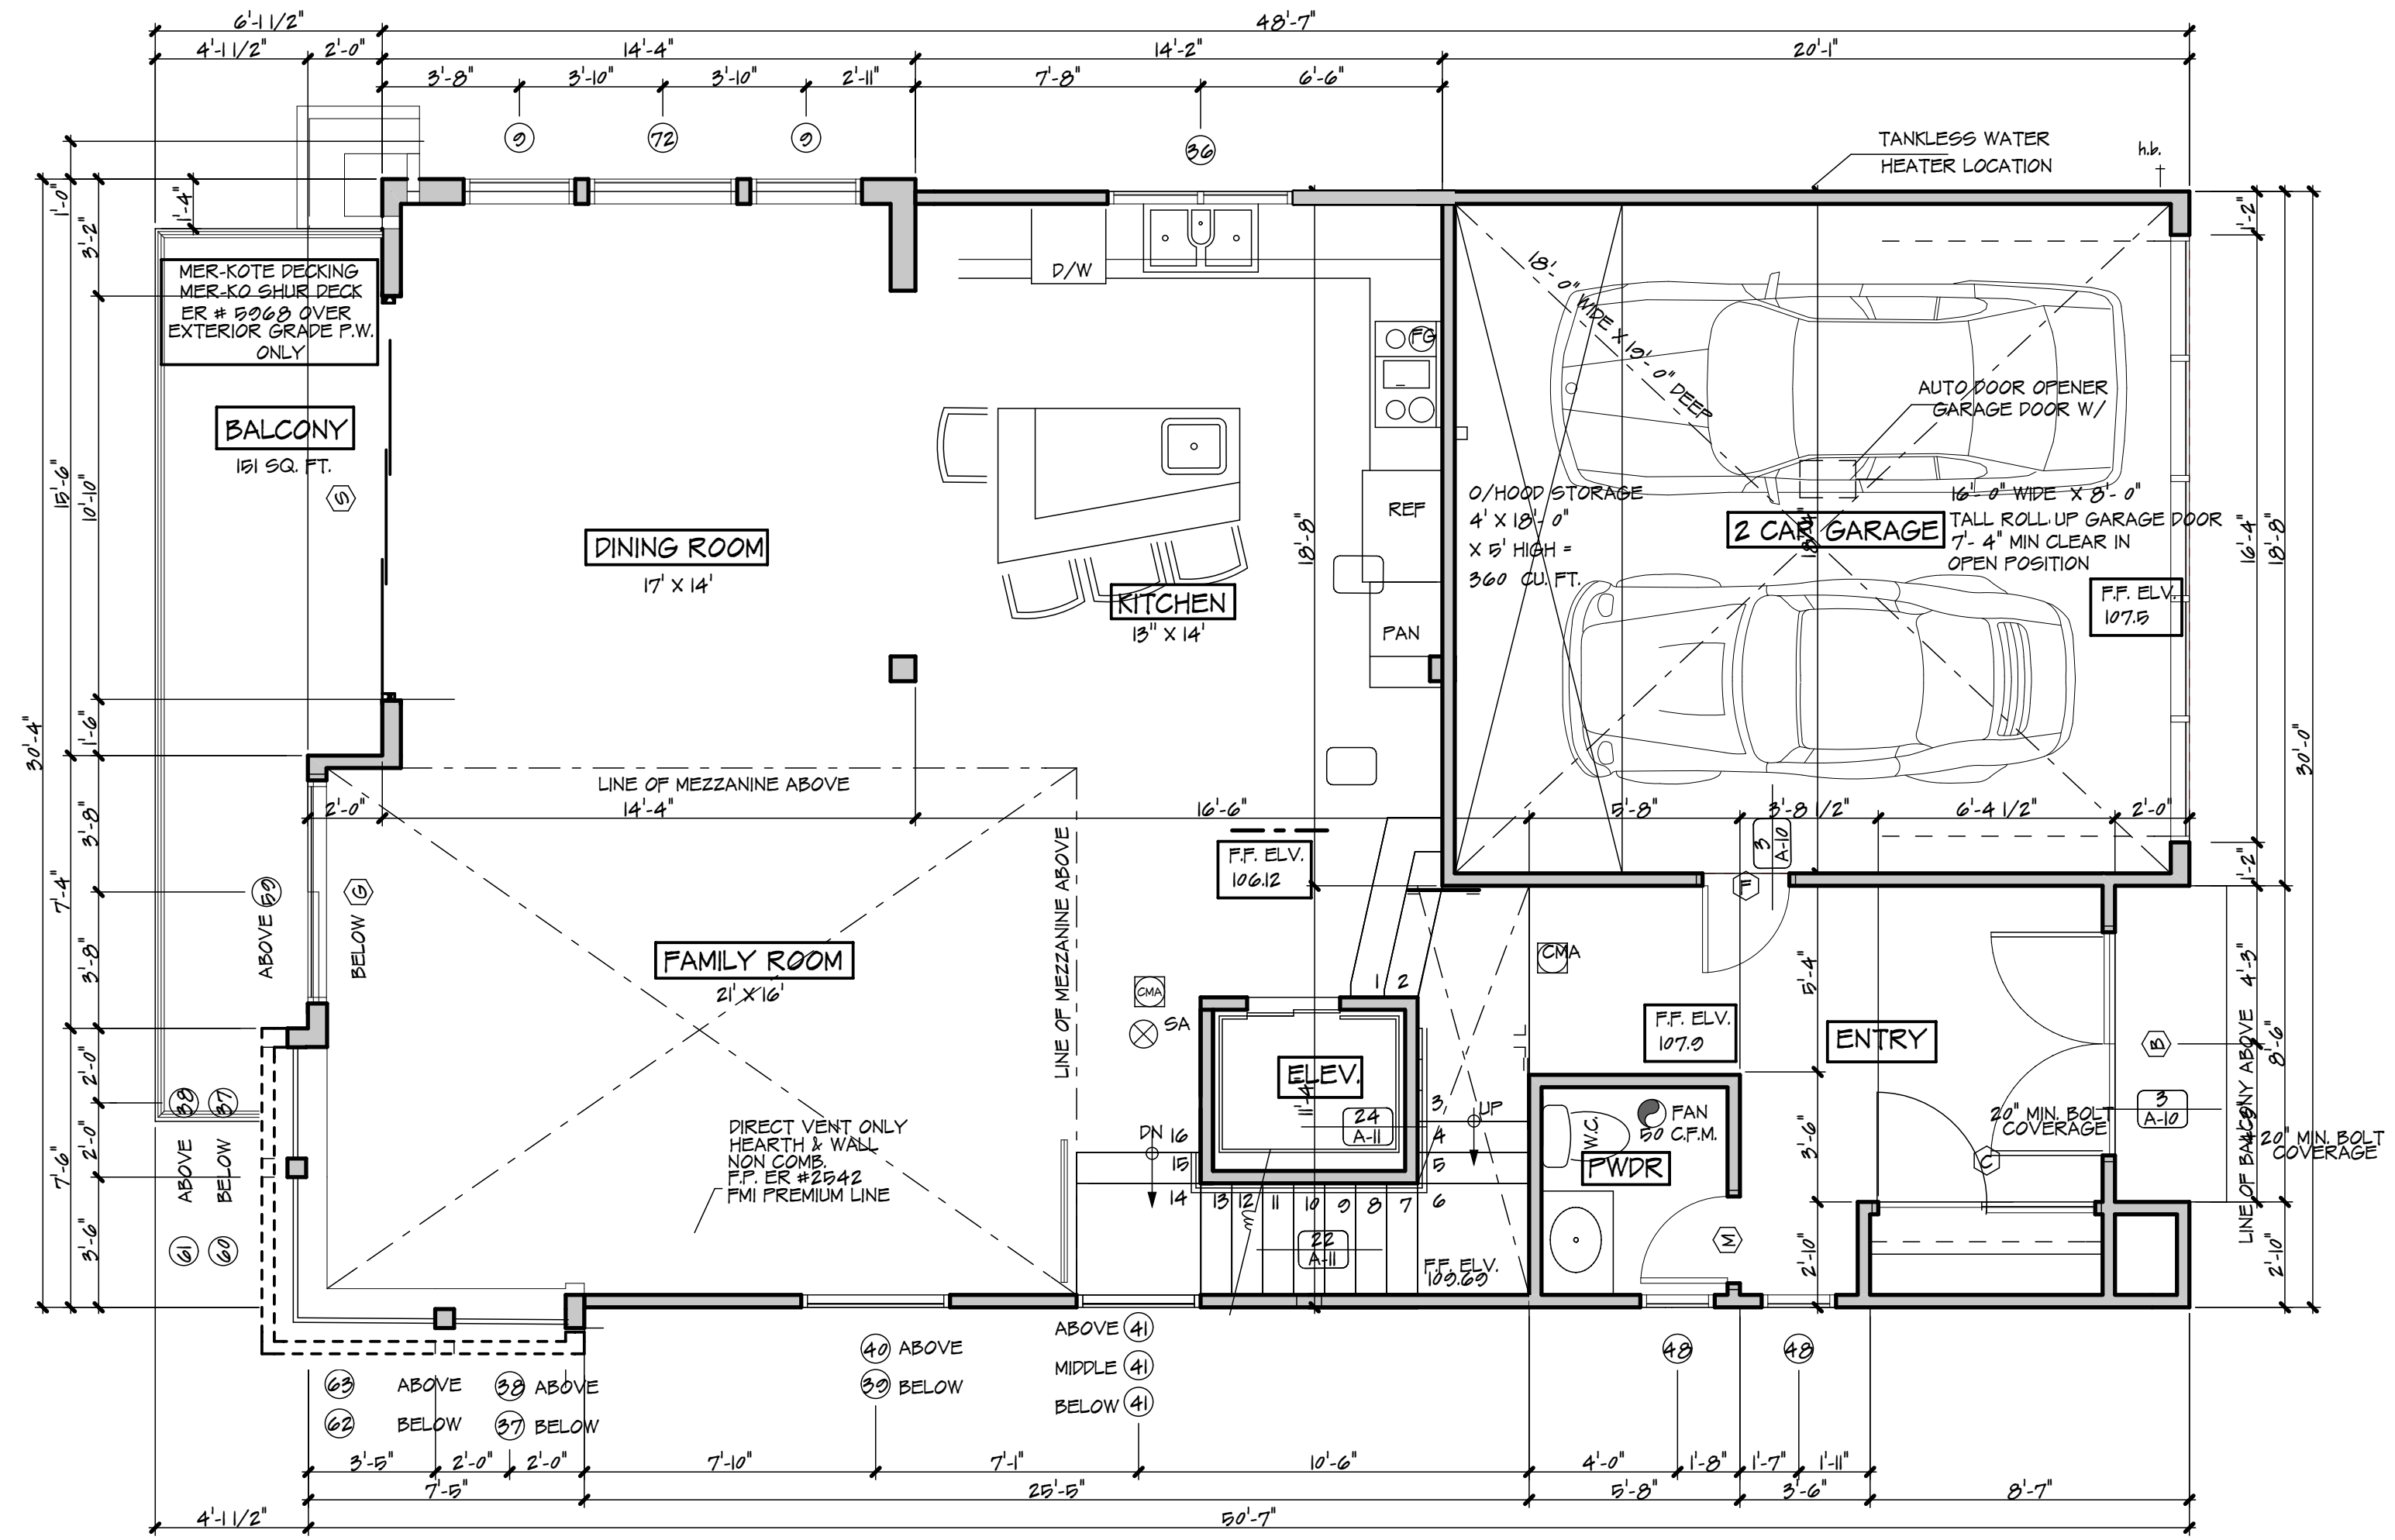

UNIT "B" SECOND FLOOR PLAN

1/4" = 1'-0"

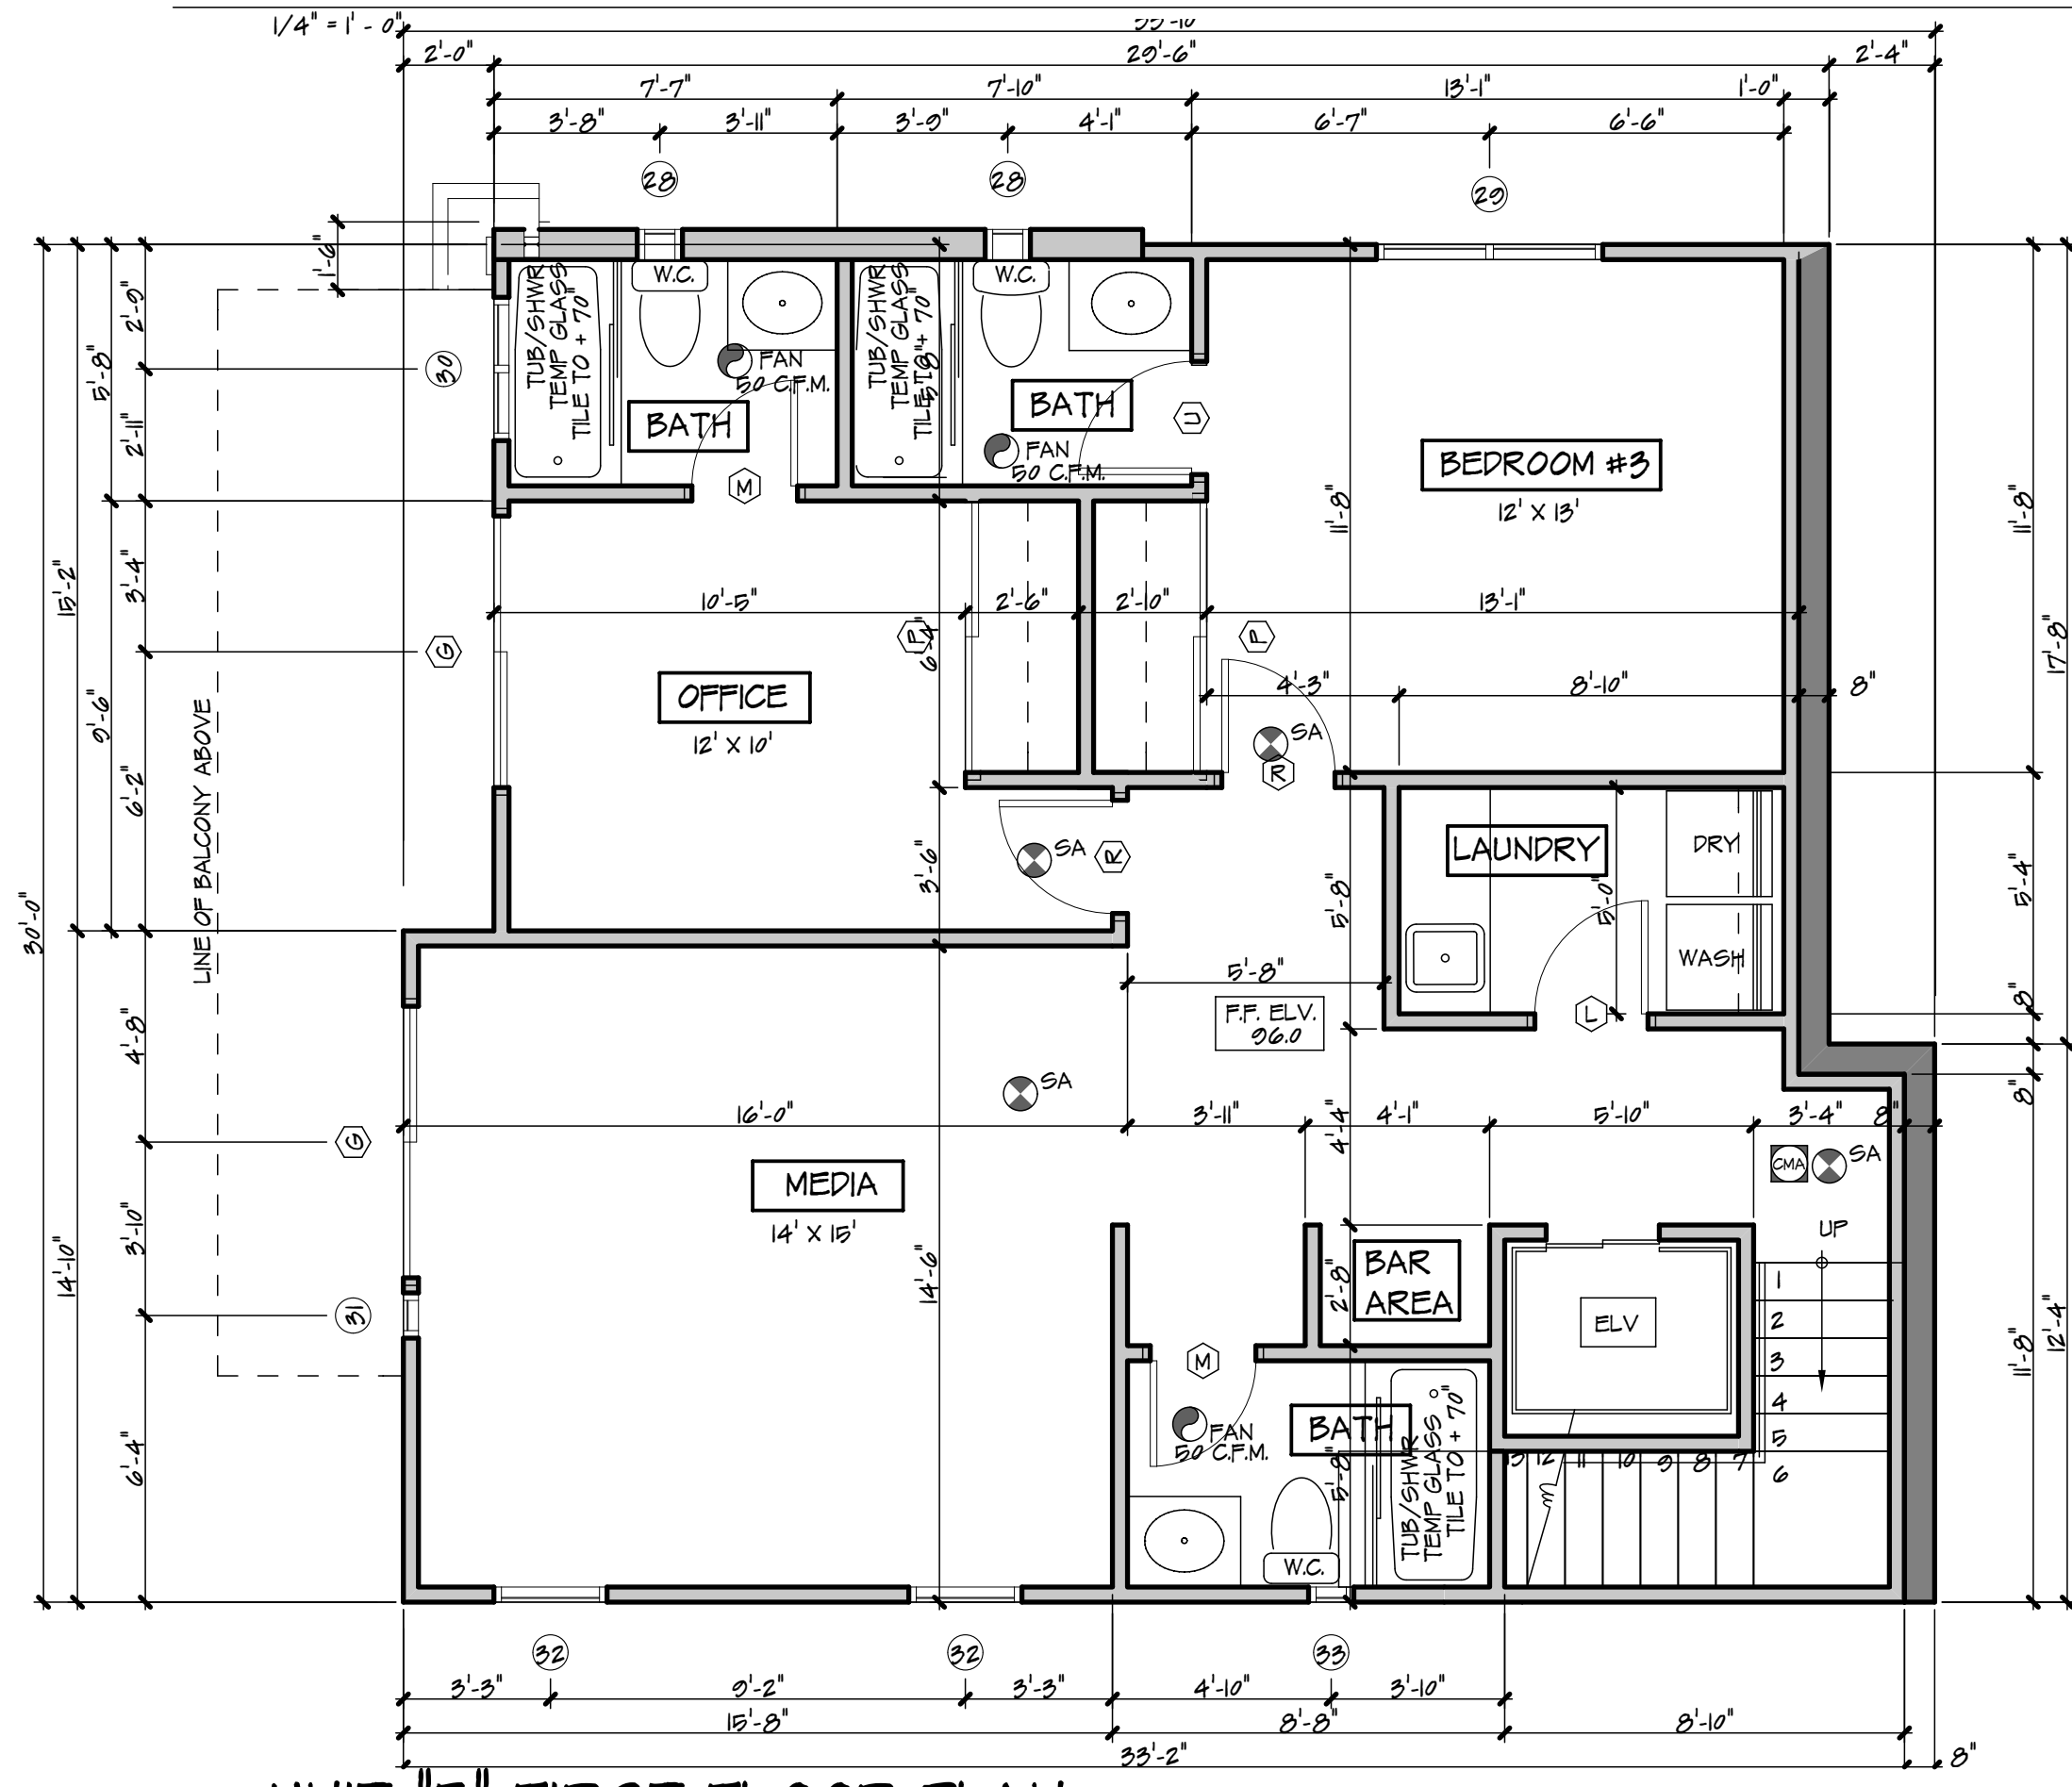

UNIT "B" FIRST FLOOR PLAN

1/4" = 1'-0"

PLINTH DESIGN
COMMERCIAL & RESIDENTIAL DESIGN
627 AVIATION WAY
MANTITA TARRANT, TEXAS 75081
910-795-4180 WWW.PLINTH.COM

A PROPOSED 2 DETACHED RESIDENCE PROJECT FOR:
MR. & MRS. JONATHAN WEBB
130 SOUTH PROSPECT AVENUE
REDONDO BEACH, CALIF.

UNIT "B" FLOOR PLAN

SCALE: 1/4" = 1'-0"

15 JUNE, 2017

COMMISSION #17 - 01

A-3