




**BASEMENT FLOOR PLAN - 2753 SQ. FT.**  
1/8" = 1'-0"

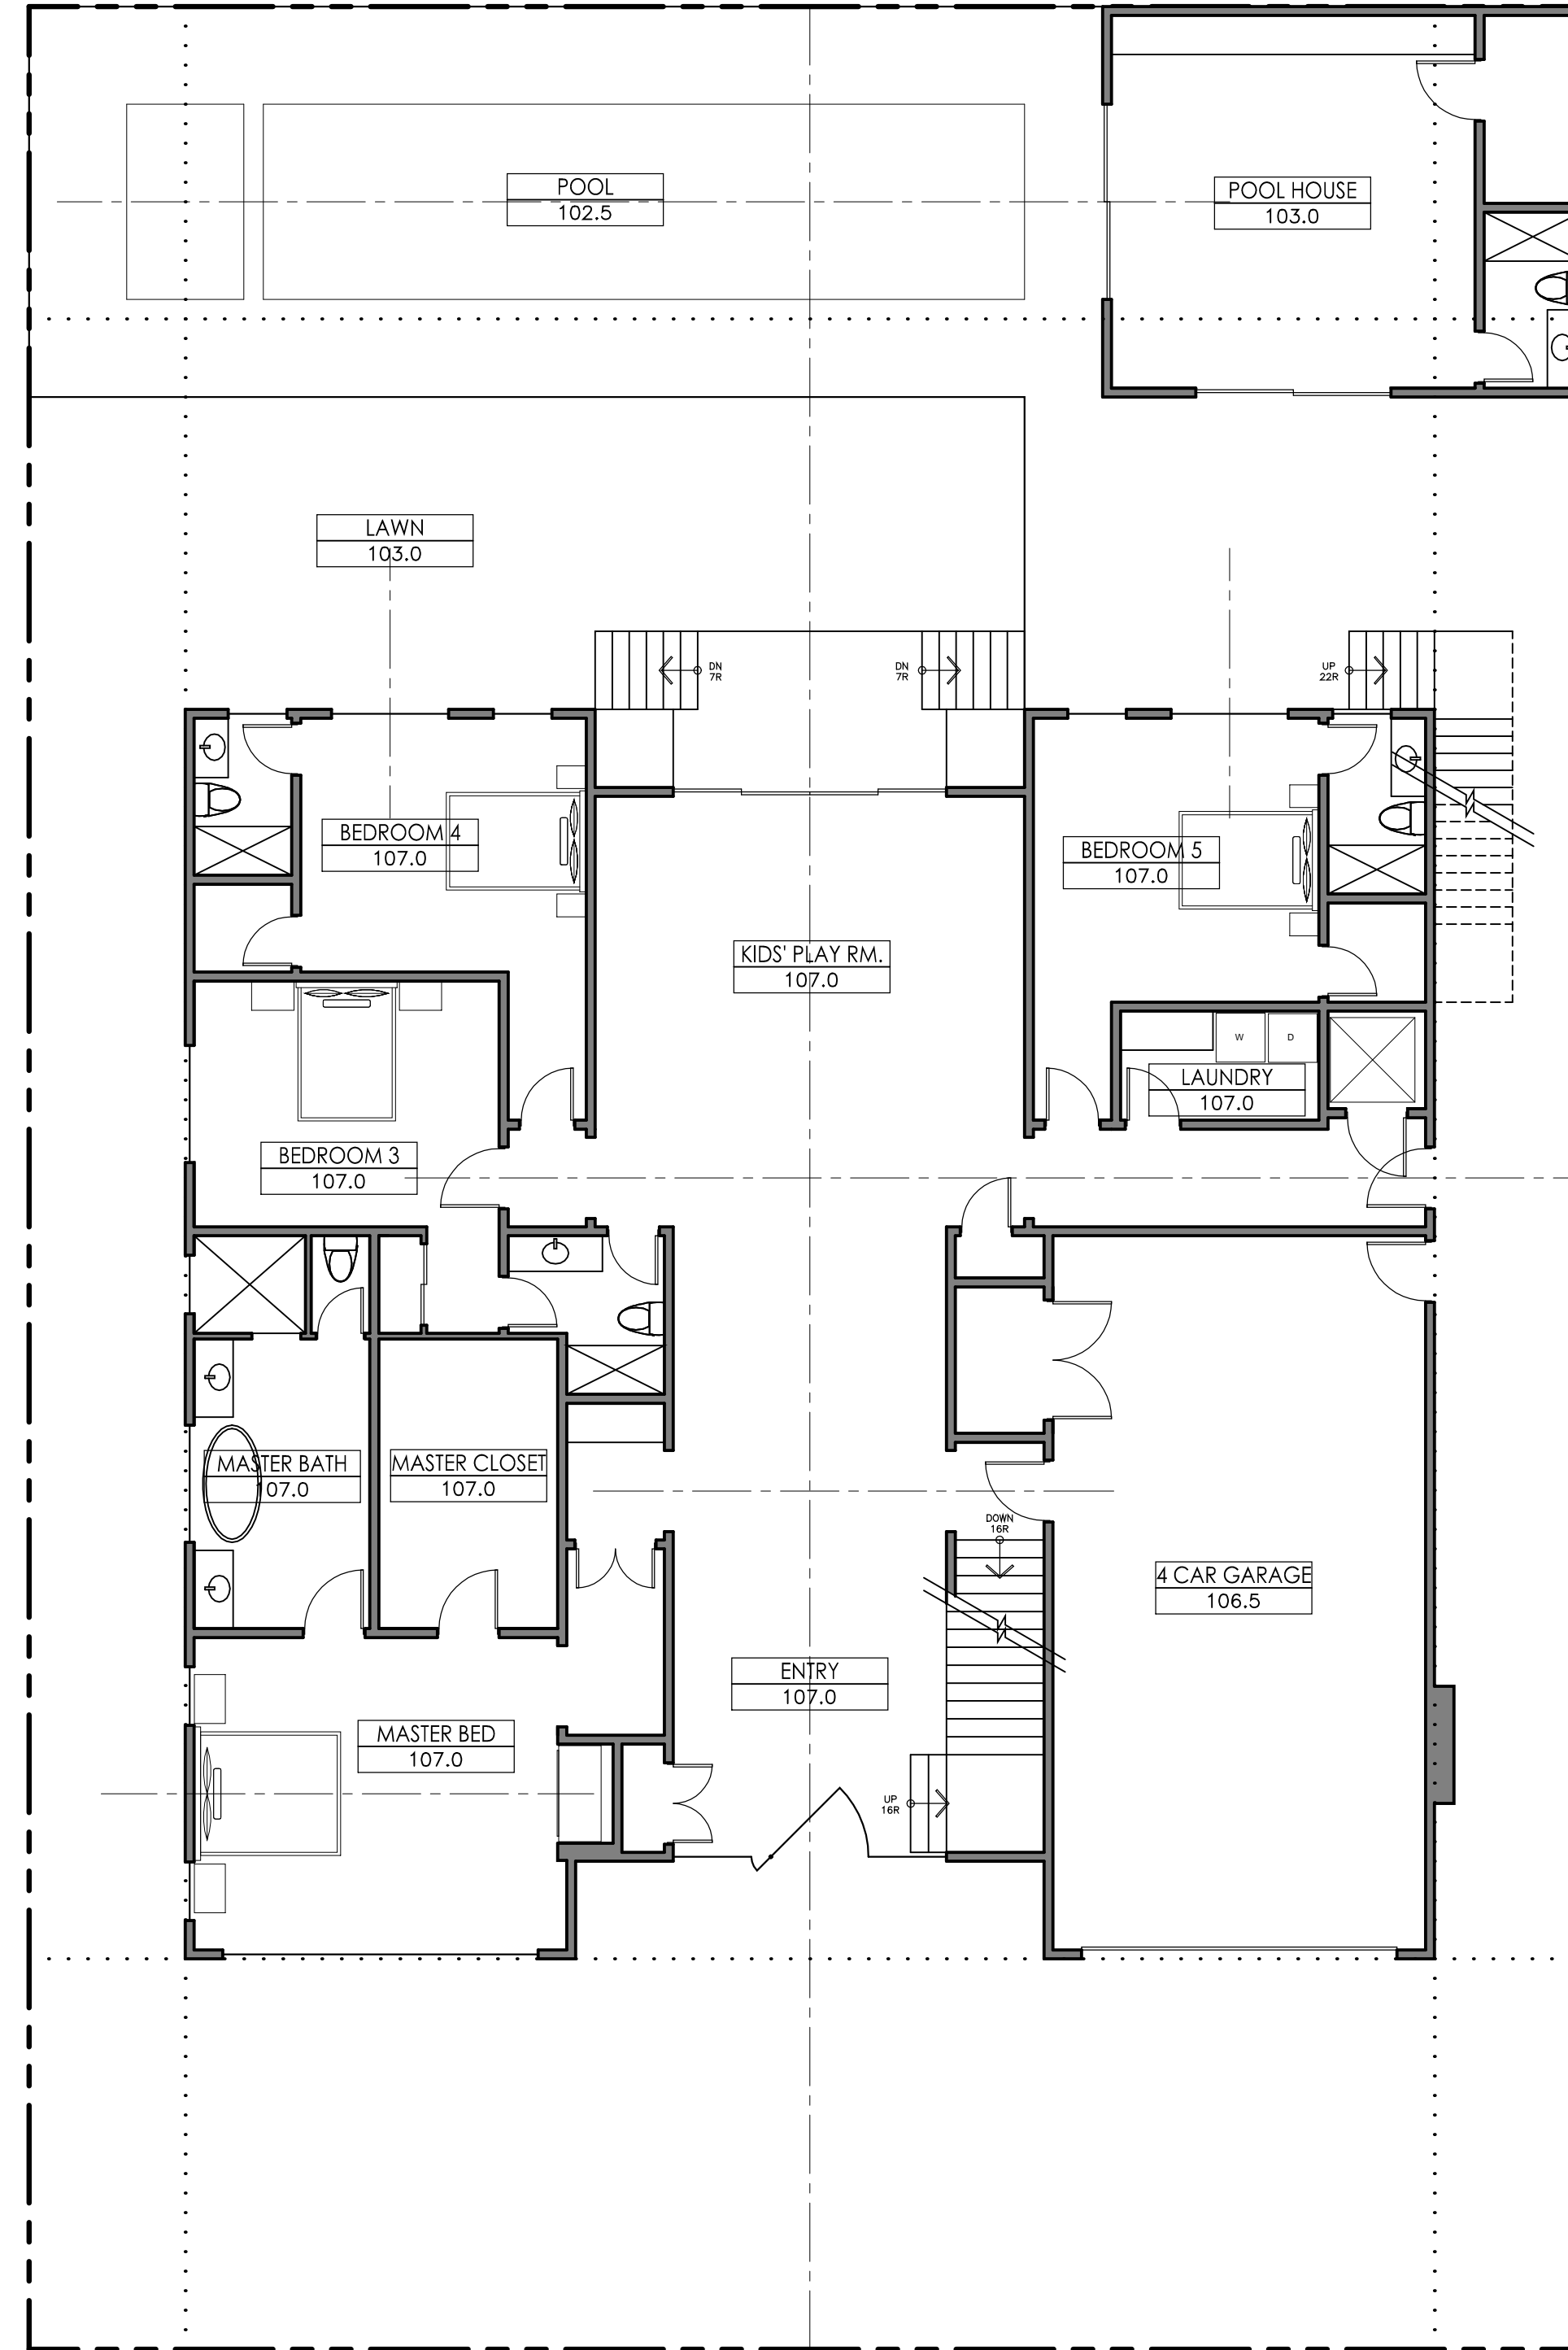

**FIRST FLOOR PLAN - 3069 SQ. FT.**  
1/8" = 1'-0"

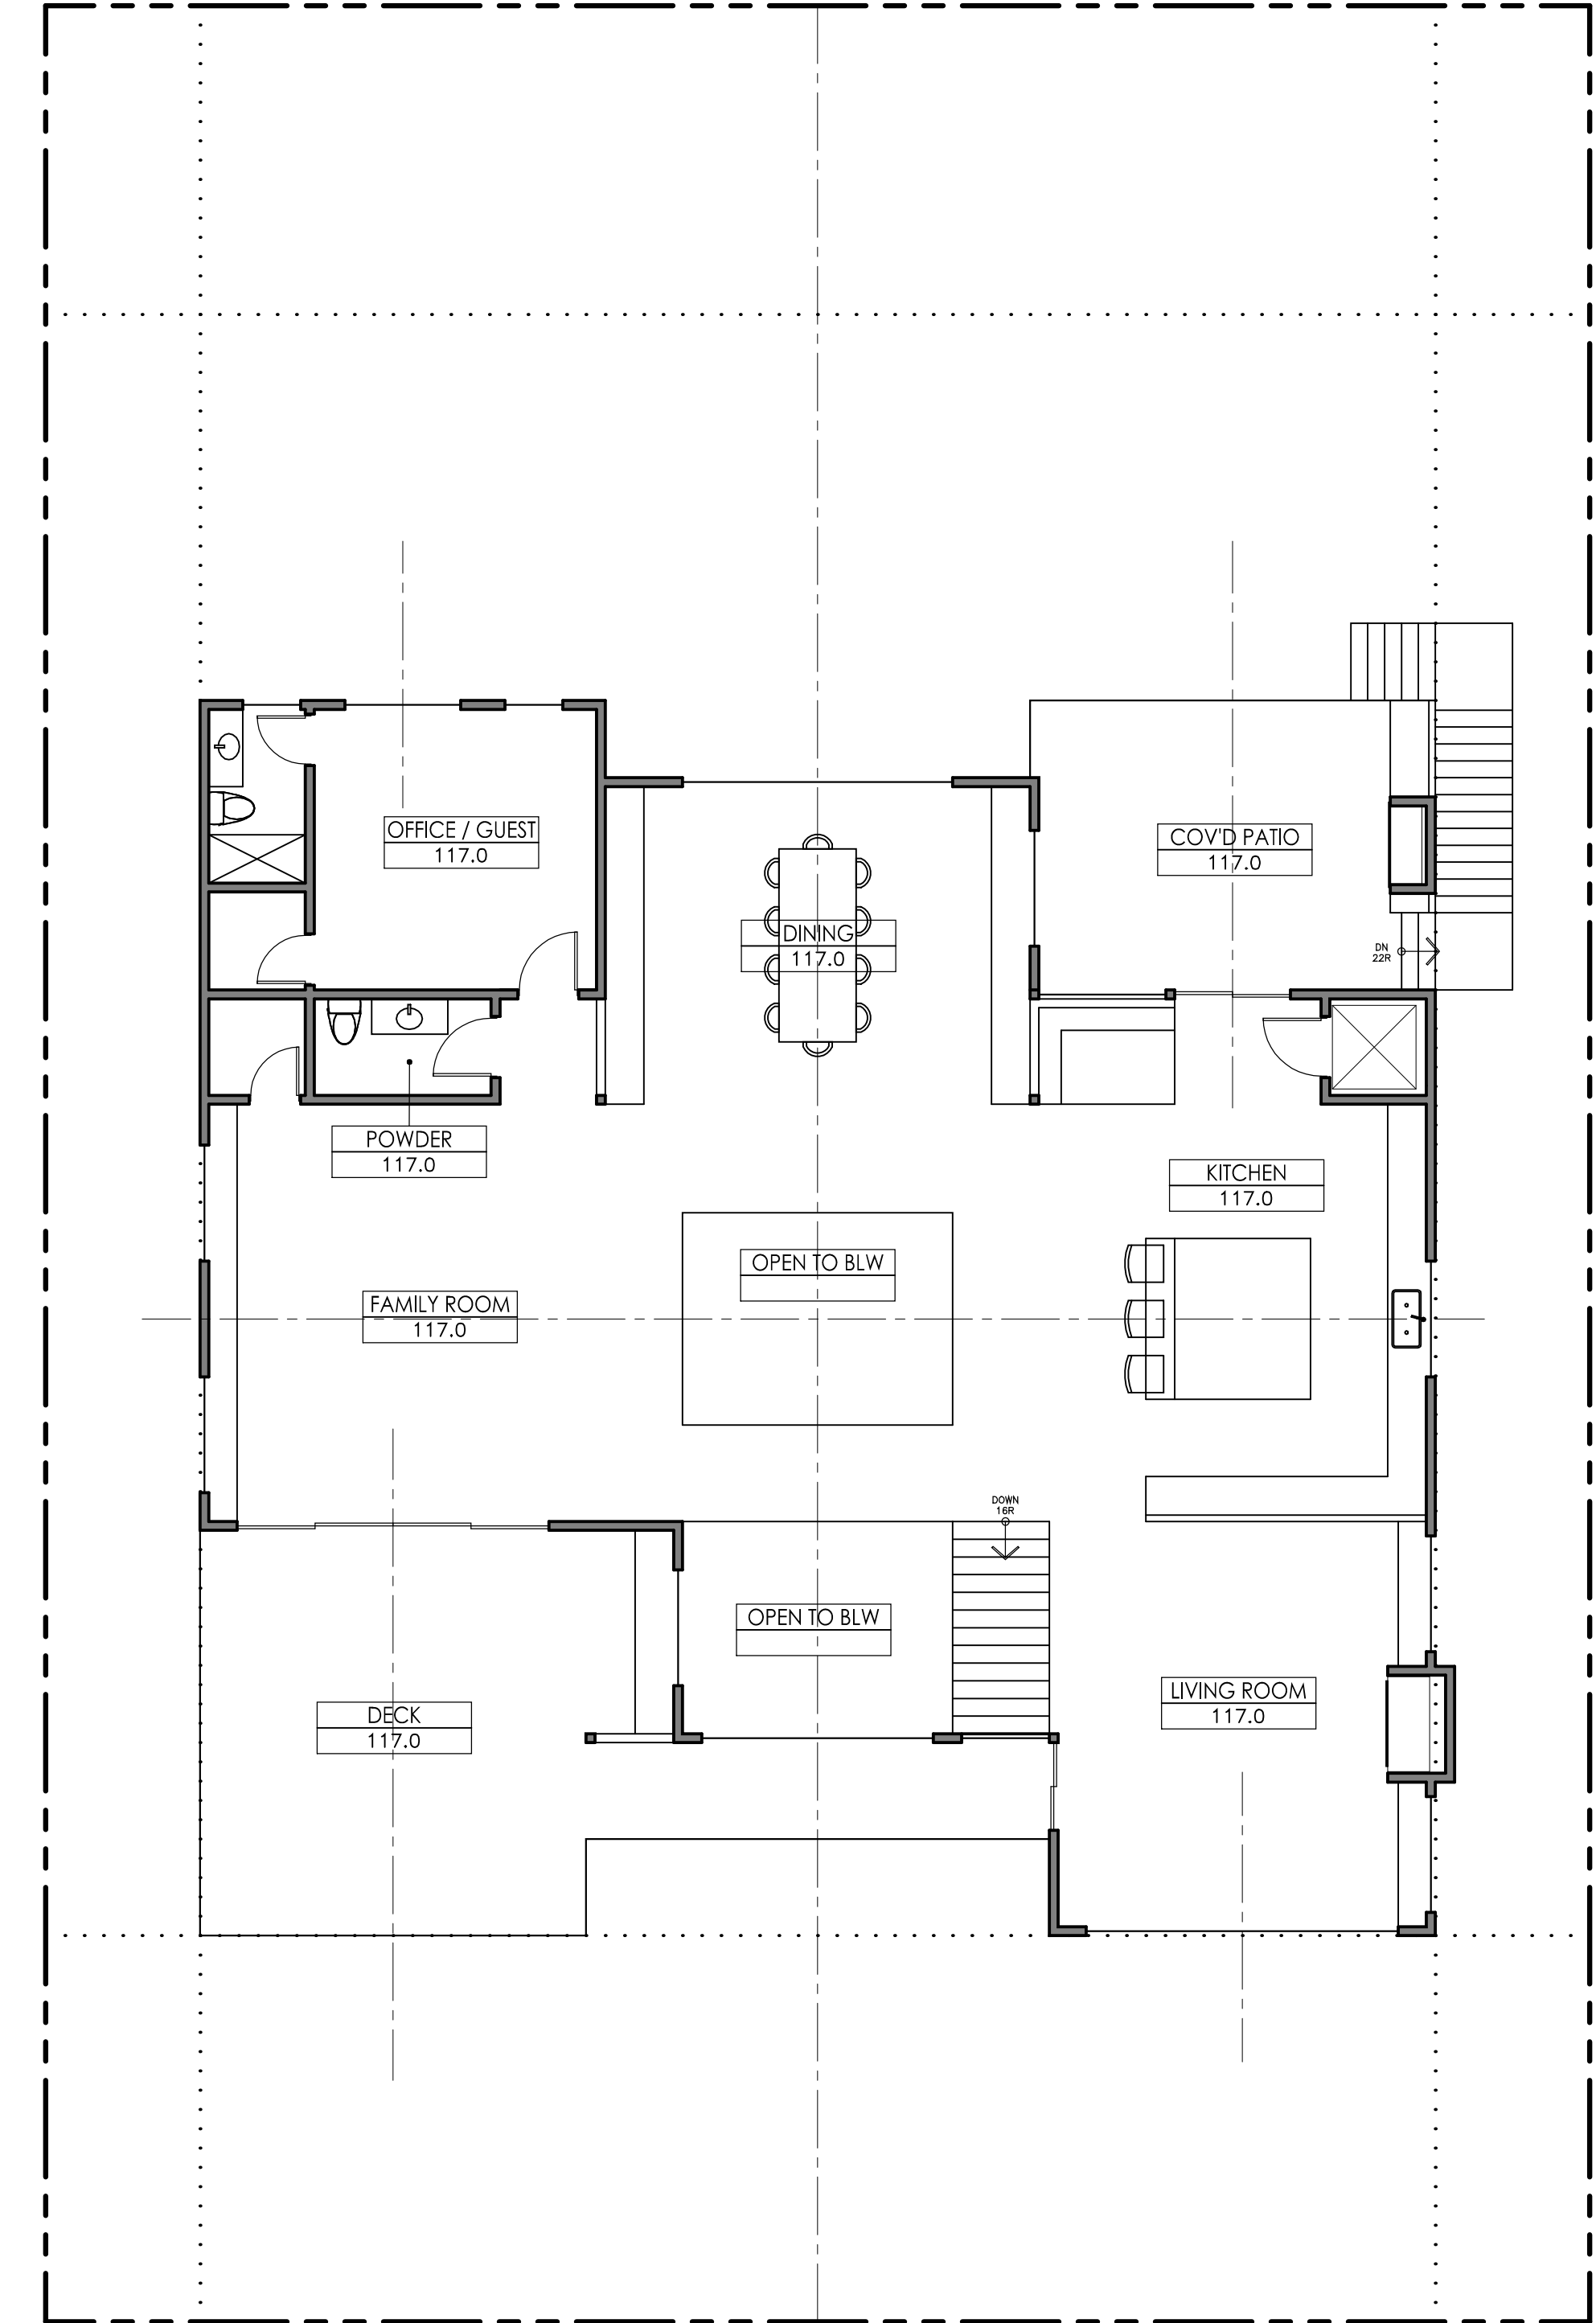

**SECOND FLOOR PLAN - 2581 SQ. FT.**  
1/8" = 1'-0"

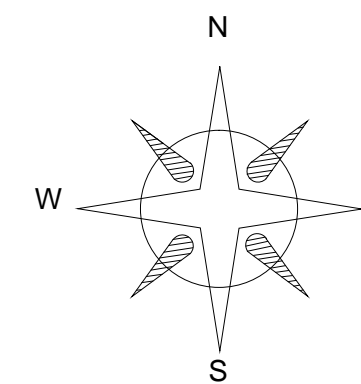

DATE	REV#

ARCHITECT:  
**THE KNOWLTON GROUP**  
1117 5TH STREET, SUITE D, MANHATTAN BEACH  
310.344.5983 INFO@THEKNOWLTONGROUP.NET

STAMP

PROJECT:  
**NEW 3 STORY RESIDENCE**  
931 1ST STREET, MANHATTAN BEACH, CA 90266

PRINT DATE  
7/13/2022

DWG. NAME  
FLOOR PLANS

SHEET NO.  
**A-101**

THE KNOWLTON GROUP INC. EXPRESSLY RESERVES ITS COMMON LAW COPYRIGHT AND OTHER PROPERTY RIGHTS IN THESE PLANS. THESE PLANS ARE NOT TO BE REPRODUCED, CHANGED OR COPIED IN ANY FORM OR MANNER WHATSOEVER WITHOUT FIRST OBTAINING THE EXPRESS WRITTEN PERMISSION AND CONSENT OF THE KNOWLTON GROUP INC.