





JOB #: 1234


DATE: 2/15/2016
ISSUE: FINAL SCHEMATIC

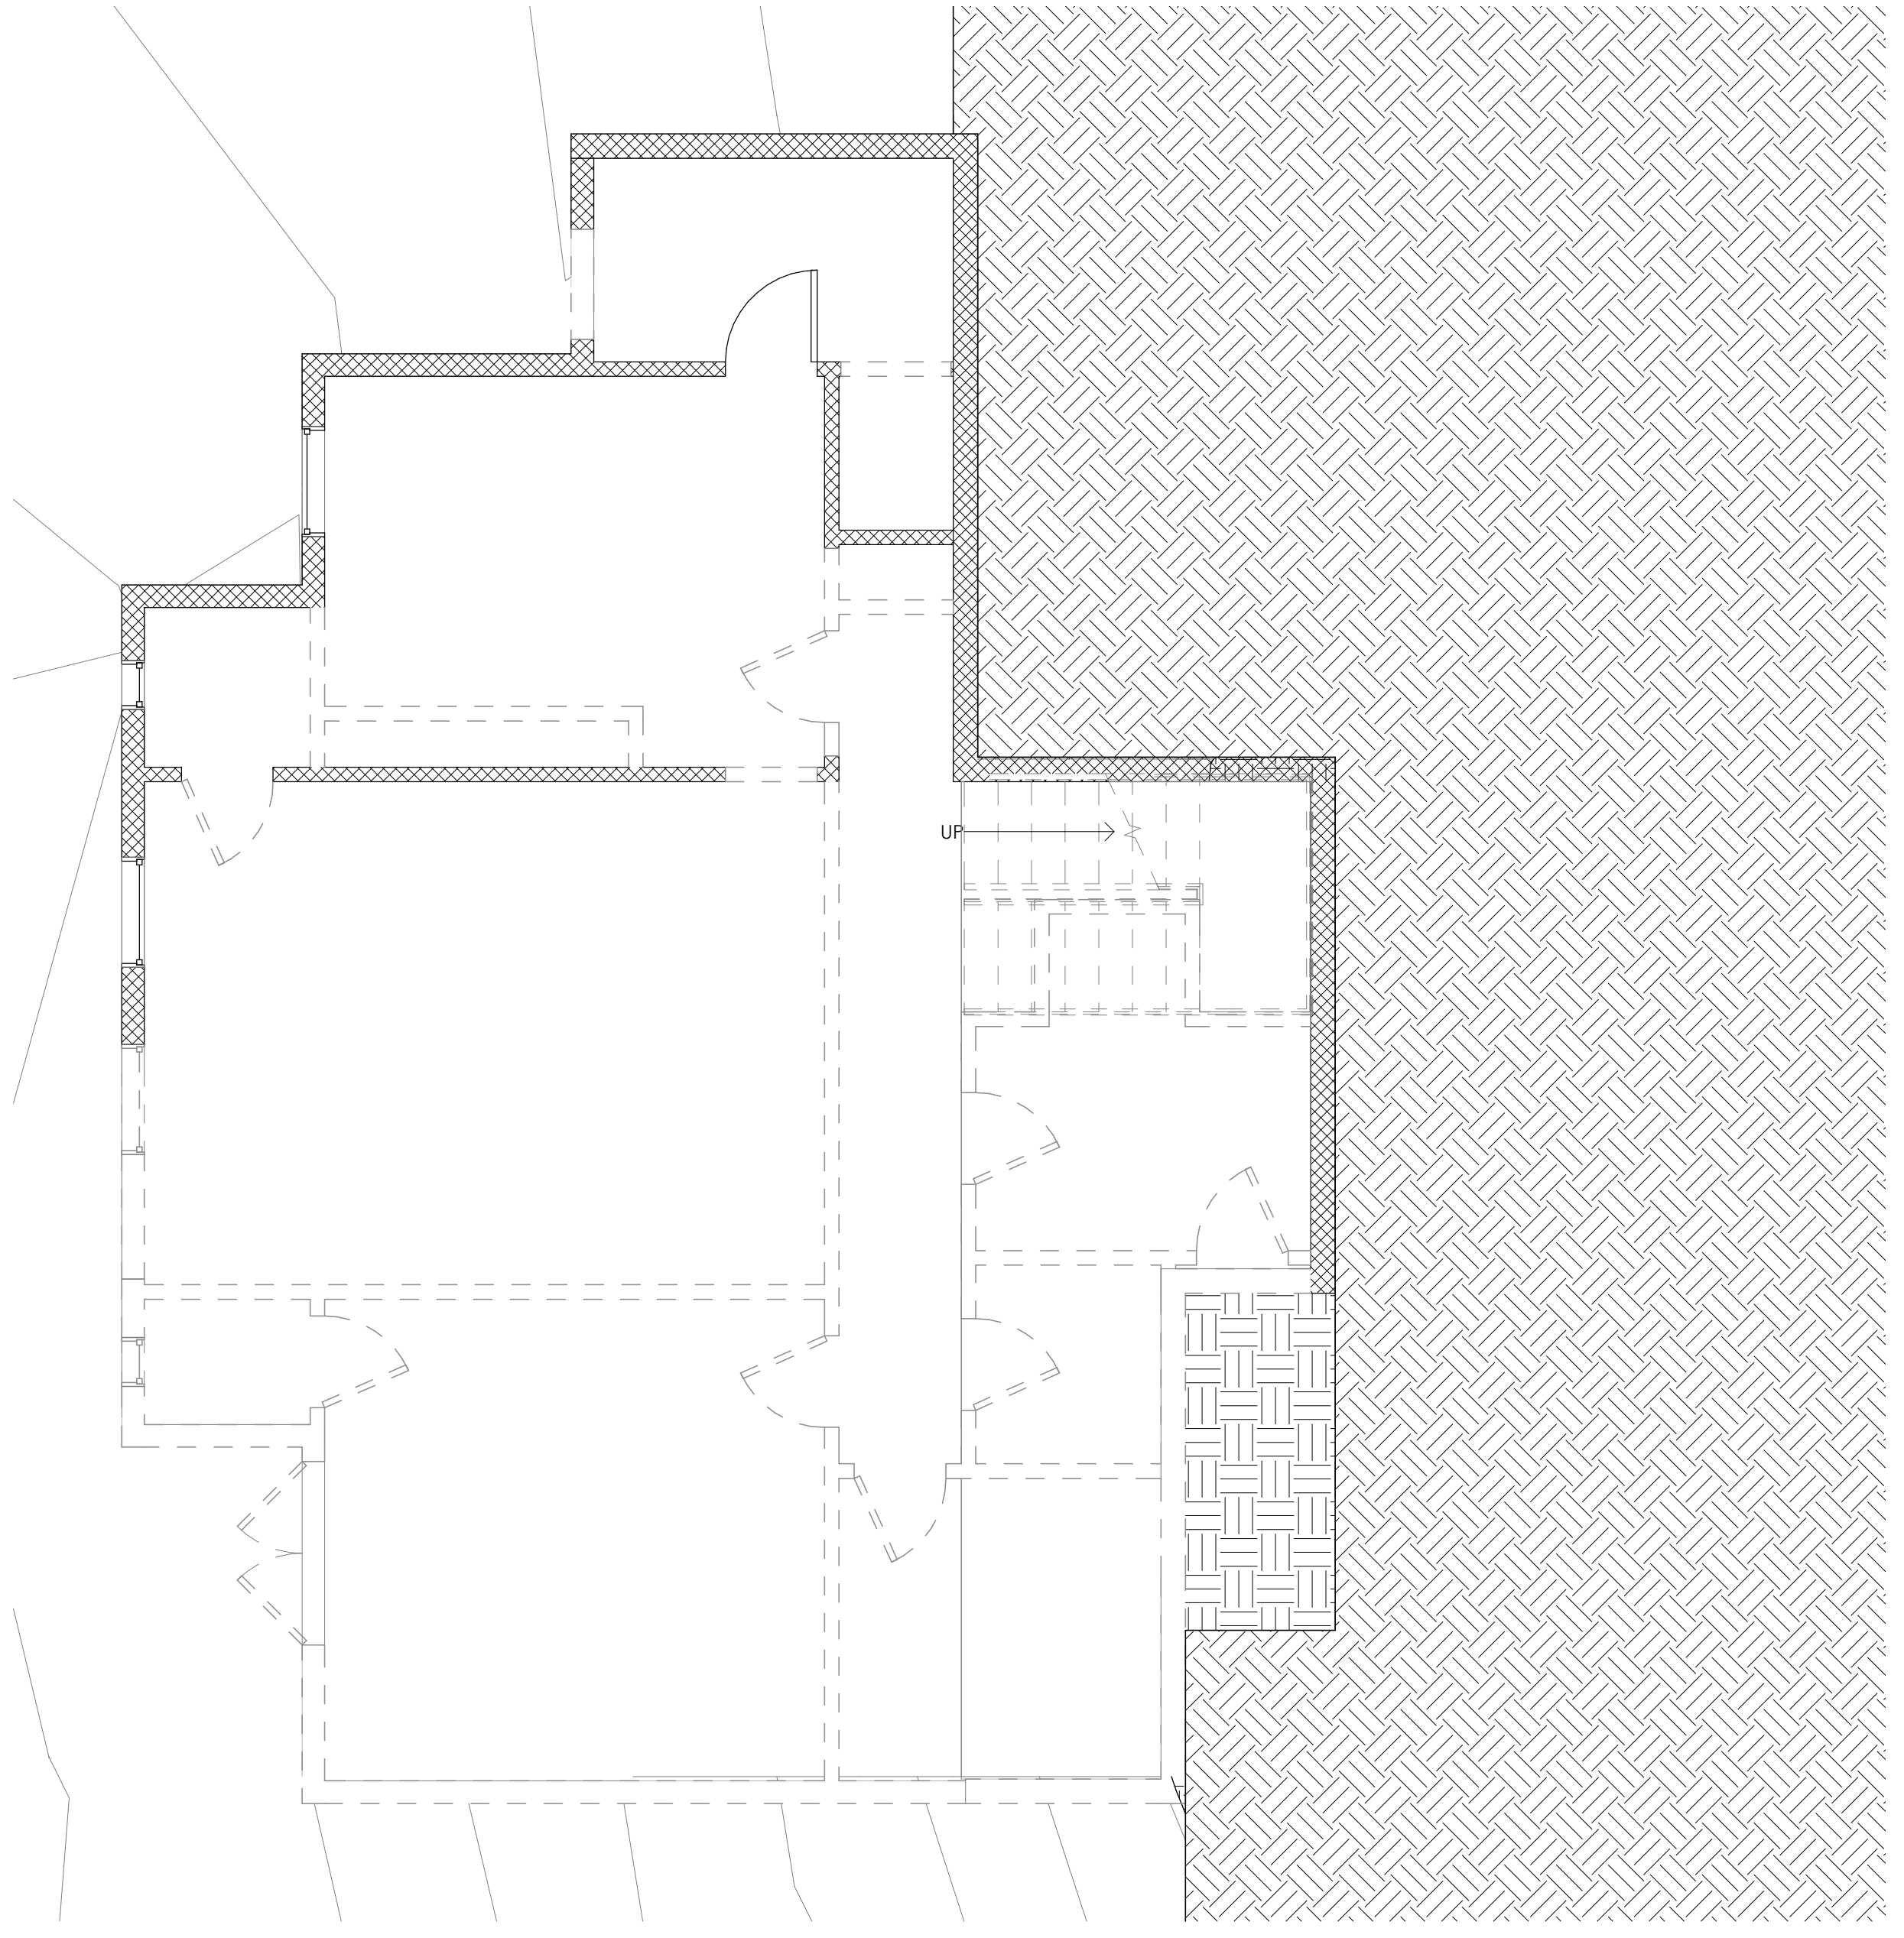

LOWER LEVEL DEMO PLAN 1/4" = 1'-0" 1

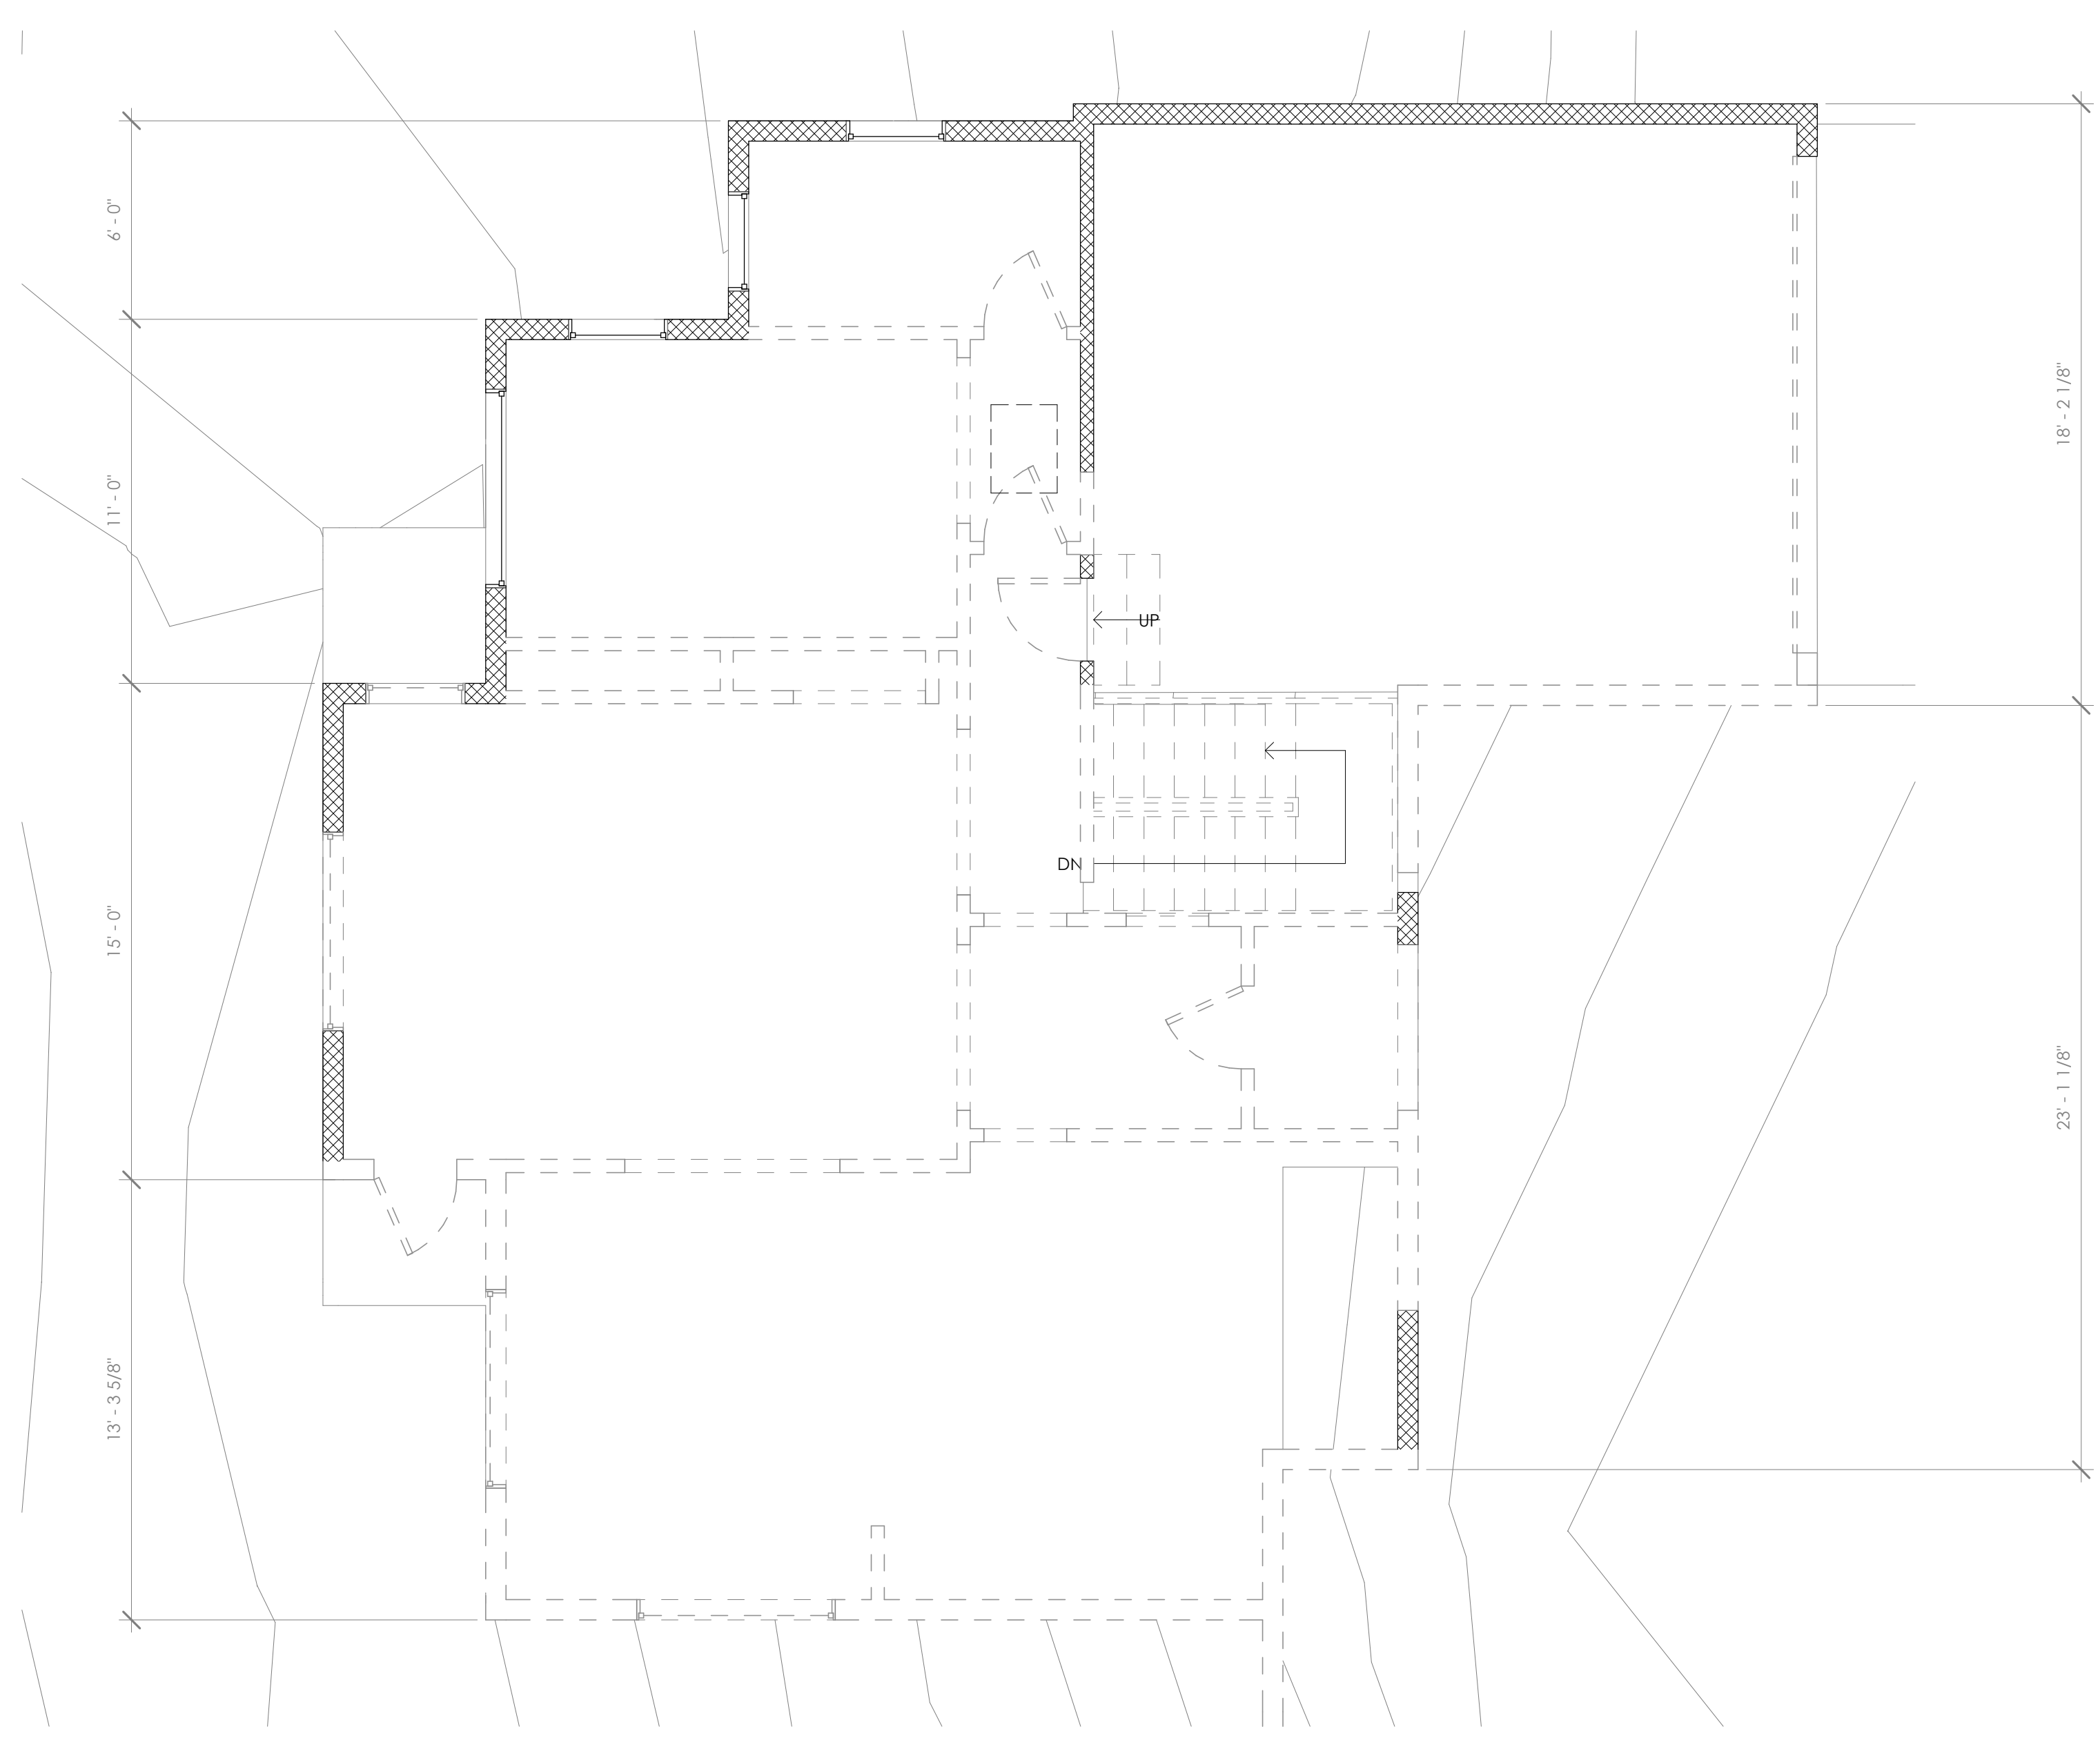

MAIN LEVEL DEMO PLAN 1/4" = 1'-0" 2

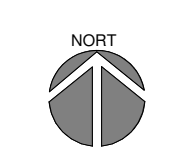

Copyright © Will & Fotsch Architects, 2017
 5742 Bellevue Ave - 2/15/2016 10:56:14 AM C:\Users\Wf\OneDrive\Wf\Projects\1234 Bellevue - Copy\05 - Eriq\105 - Eriq.dwg
 1/22 11:22 AM 1/22 11:22 AM 1/22 11:22 AM




JOB #: 1234

BELLEVUE RESIDENCE
5742 BELLEVUE AVE, LA JOLLA, CA 92037

DATE: 2/15/2018
ISSUE: FINAL SCHEMATIC

A2.0
LOWER LEVEL PLAN

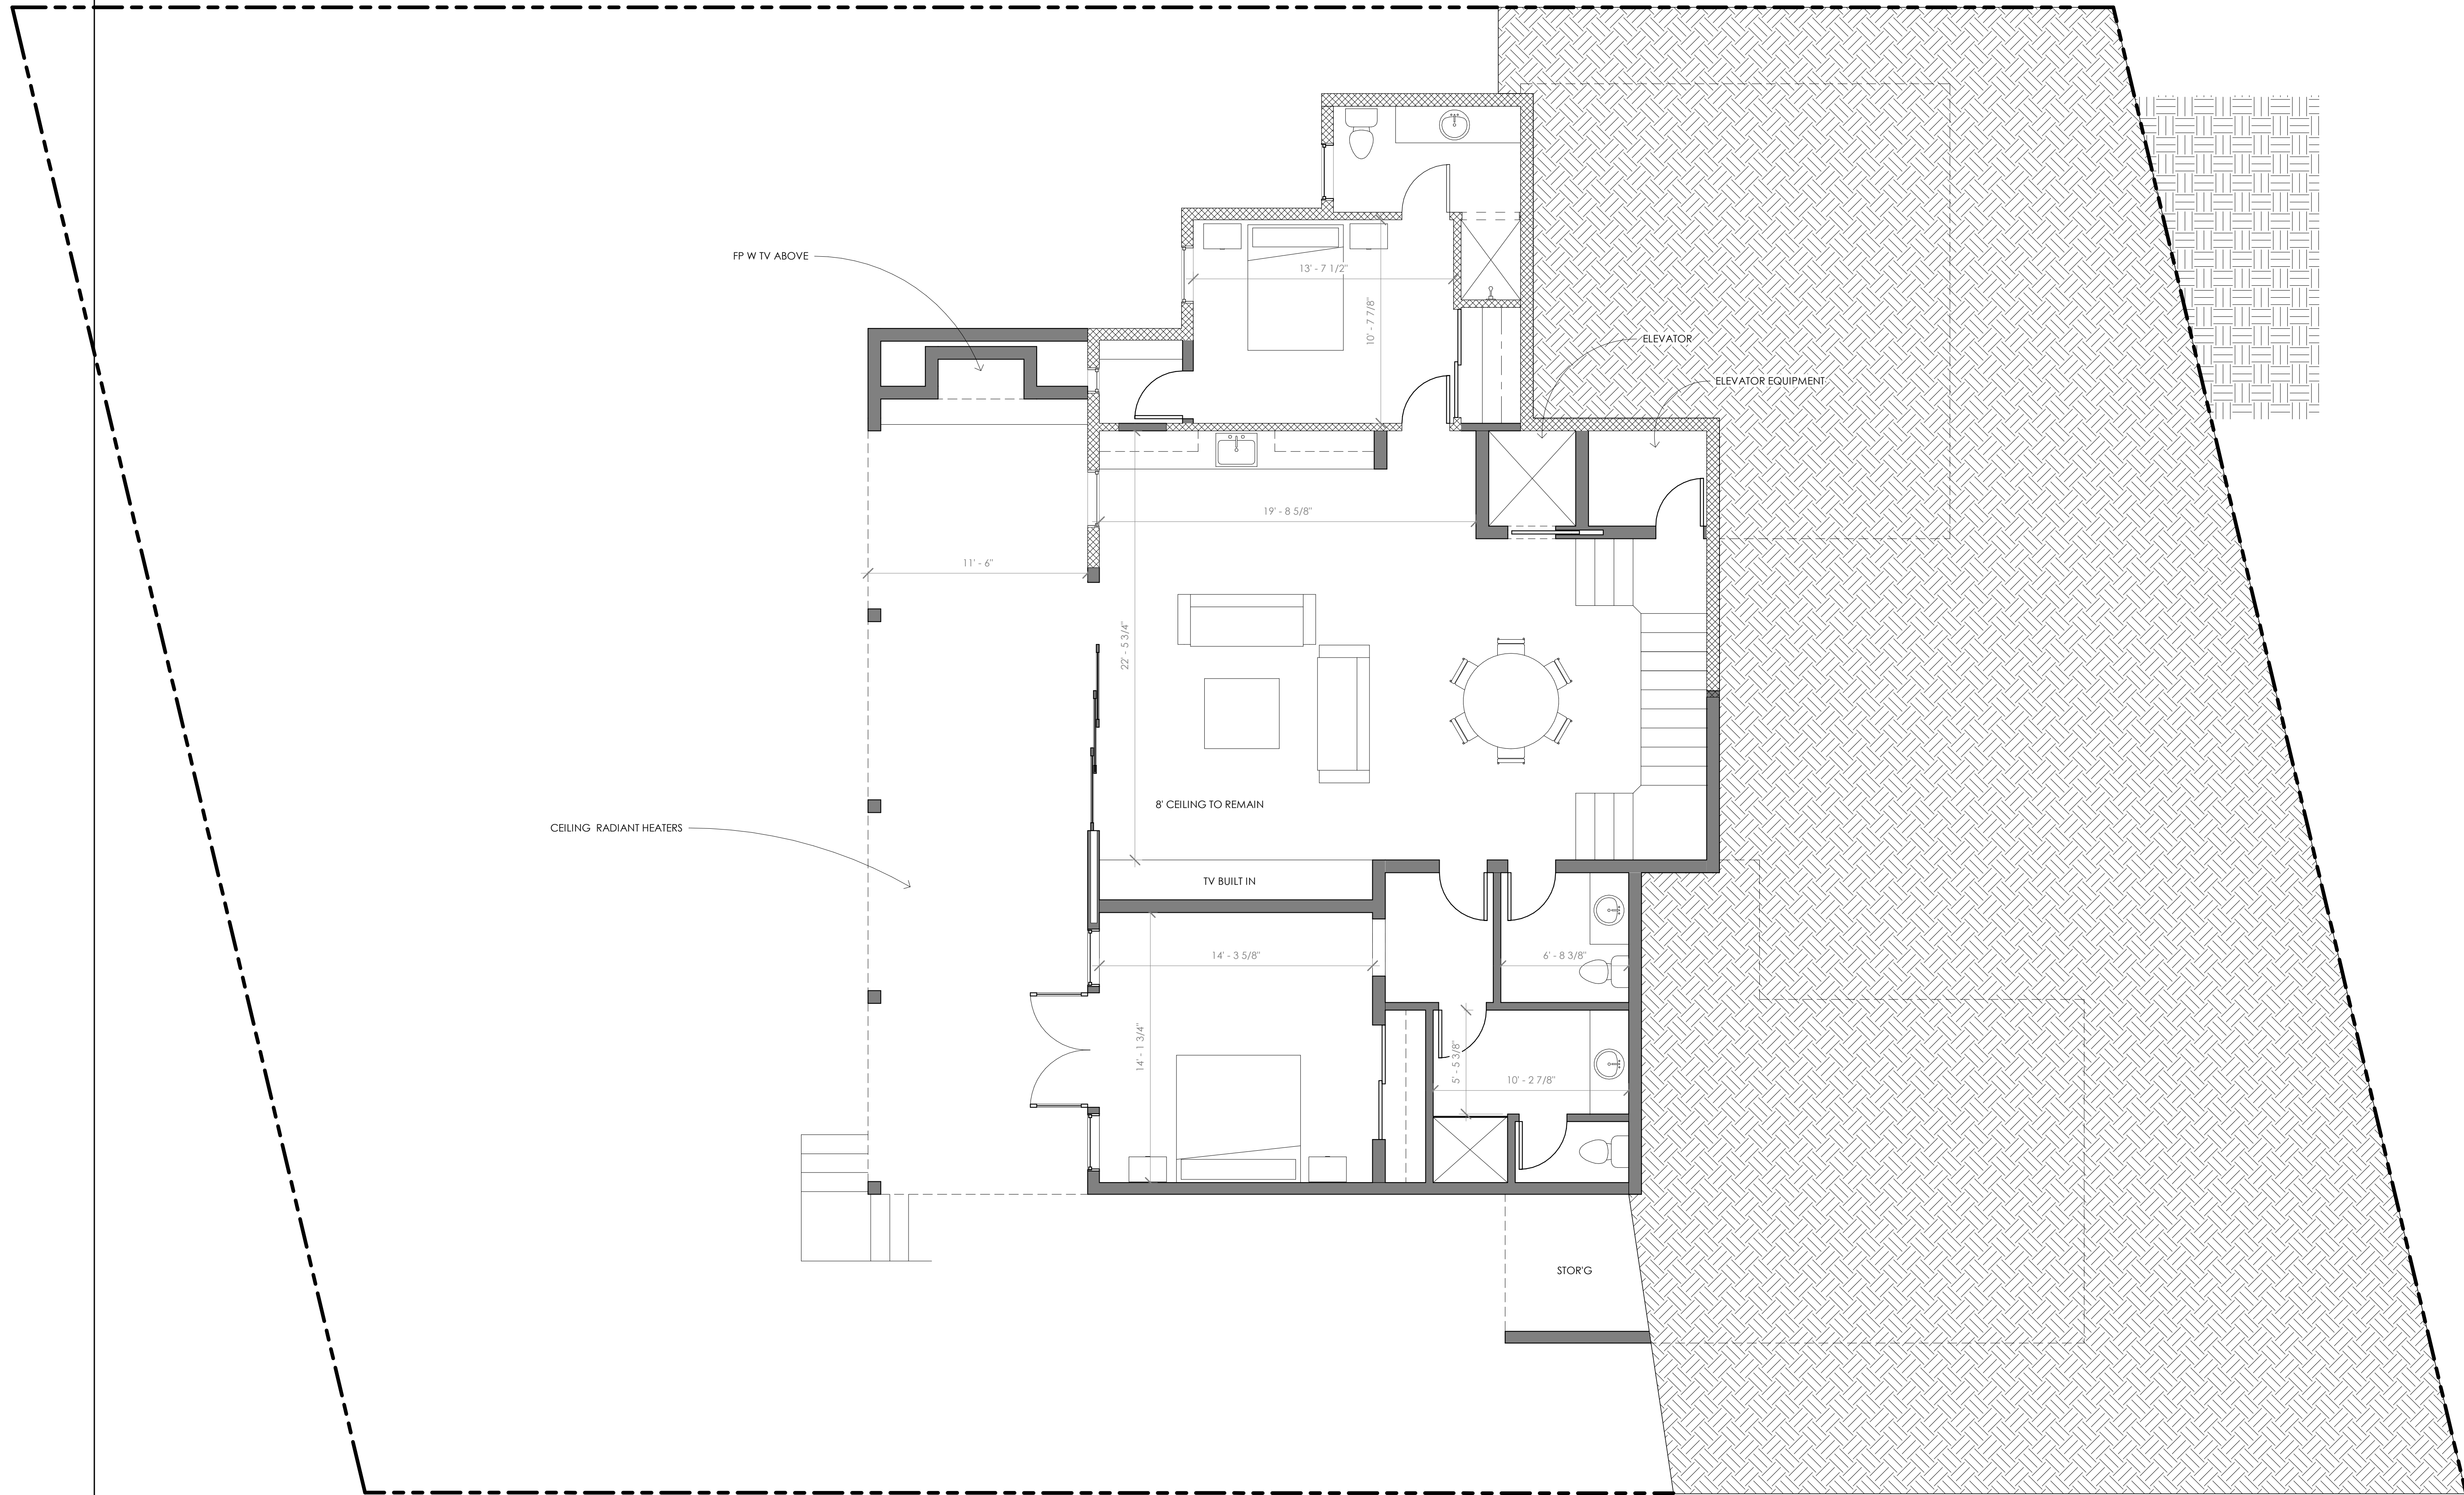

LOWER LEVEL PLAN 1/4" = 1'-0" 1
1,568 SF HABITABLE AREA



JOB #: 1234

BELLEVUE RESIDENCE
5762 BELLEVUE AVE, LA JOLLA, CA 92037

DATE: 2/15/2018 ISSUE: FINAL SCHEMATIC

A2.1
MAIN LEVEL PLAN



MAIN LEVEL PLAN 1/4" = 1'-0" 1
2,010 SF HABITABLE AREA




JOB #: 1234

BELLEVUE RESIDENCE
5762 BELLEVUE AVE, LA JOLLA, CA 92037

DATE: 2/15/2016
ISSUE: FINAL SCHEMATIC

A2.2
UPPER LEVEL PLAN

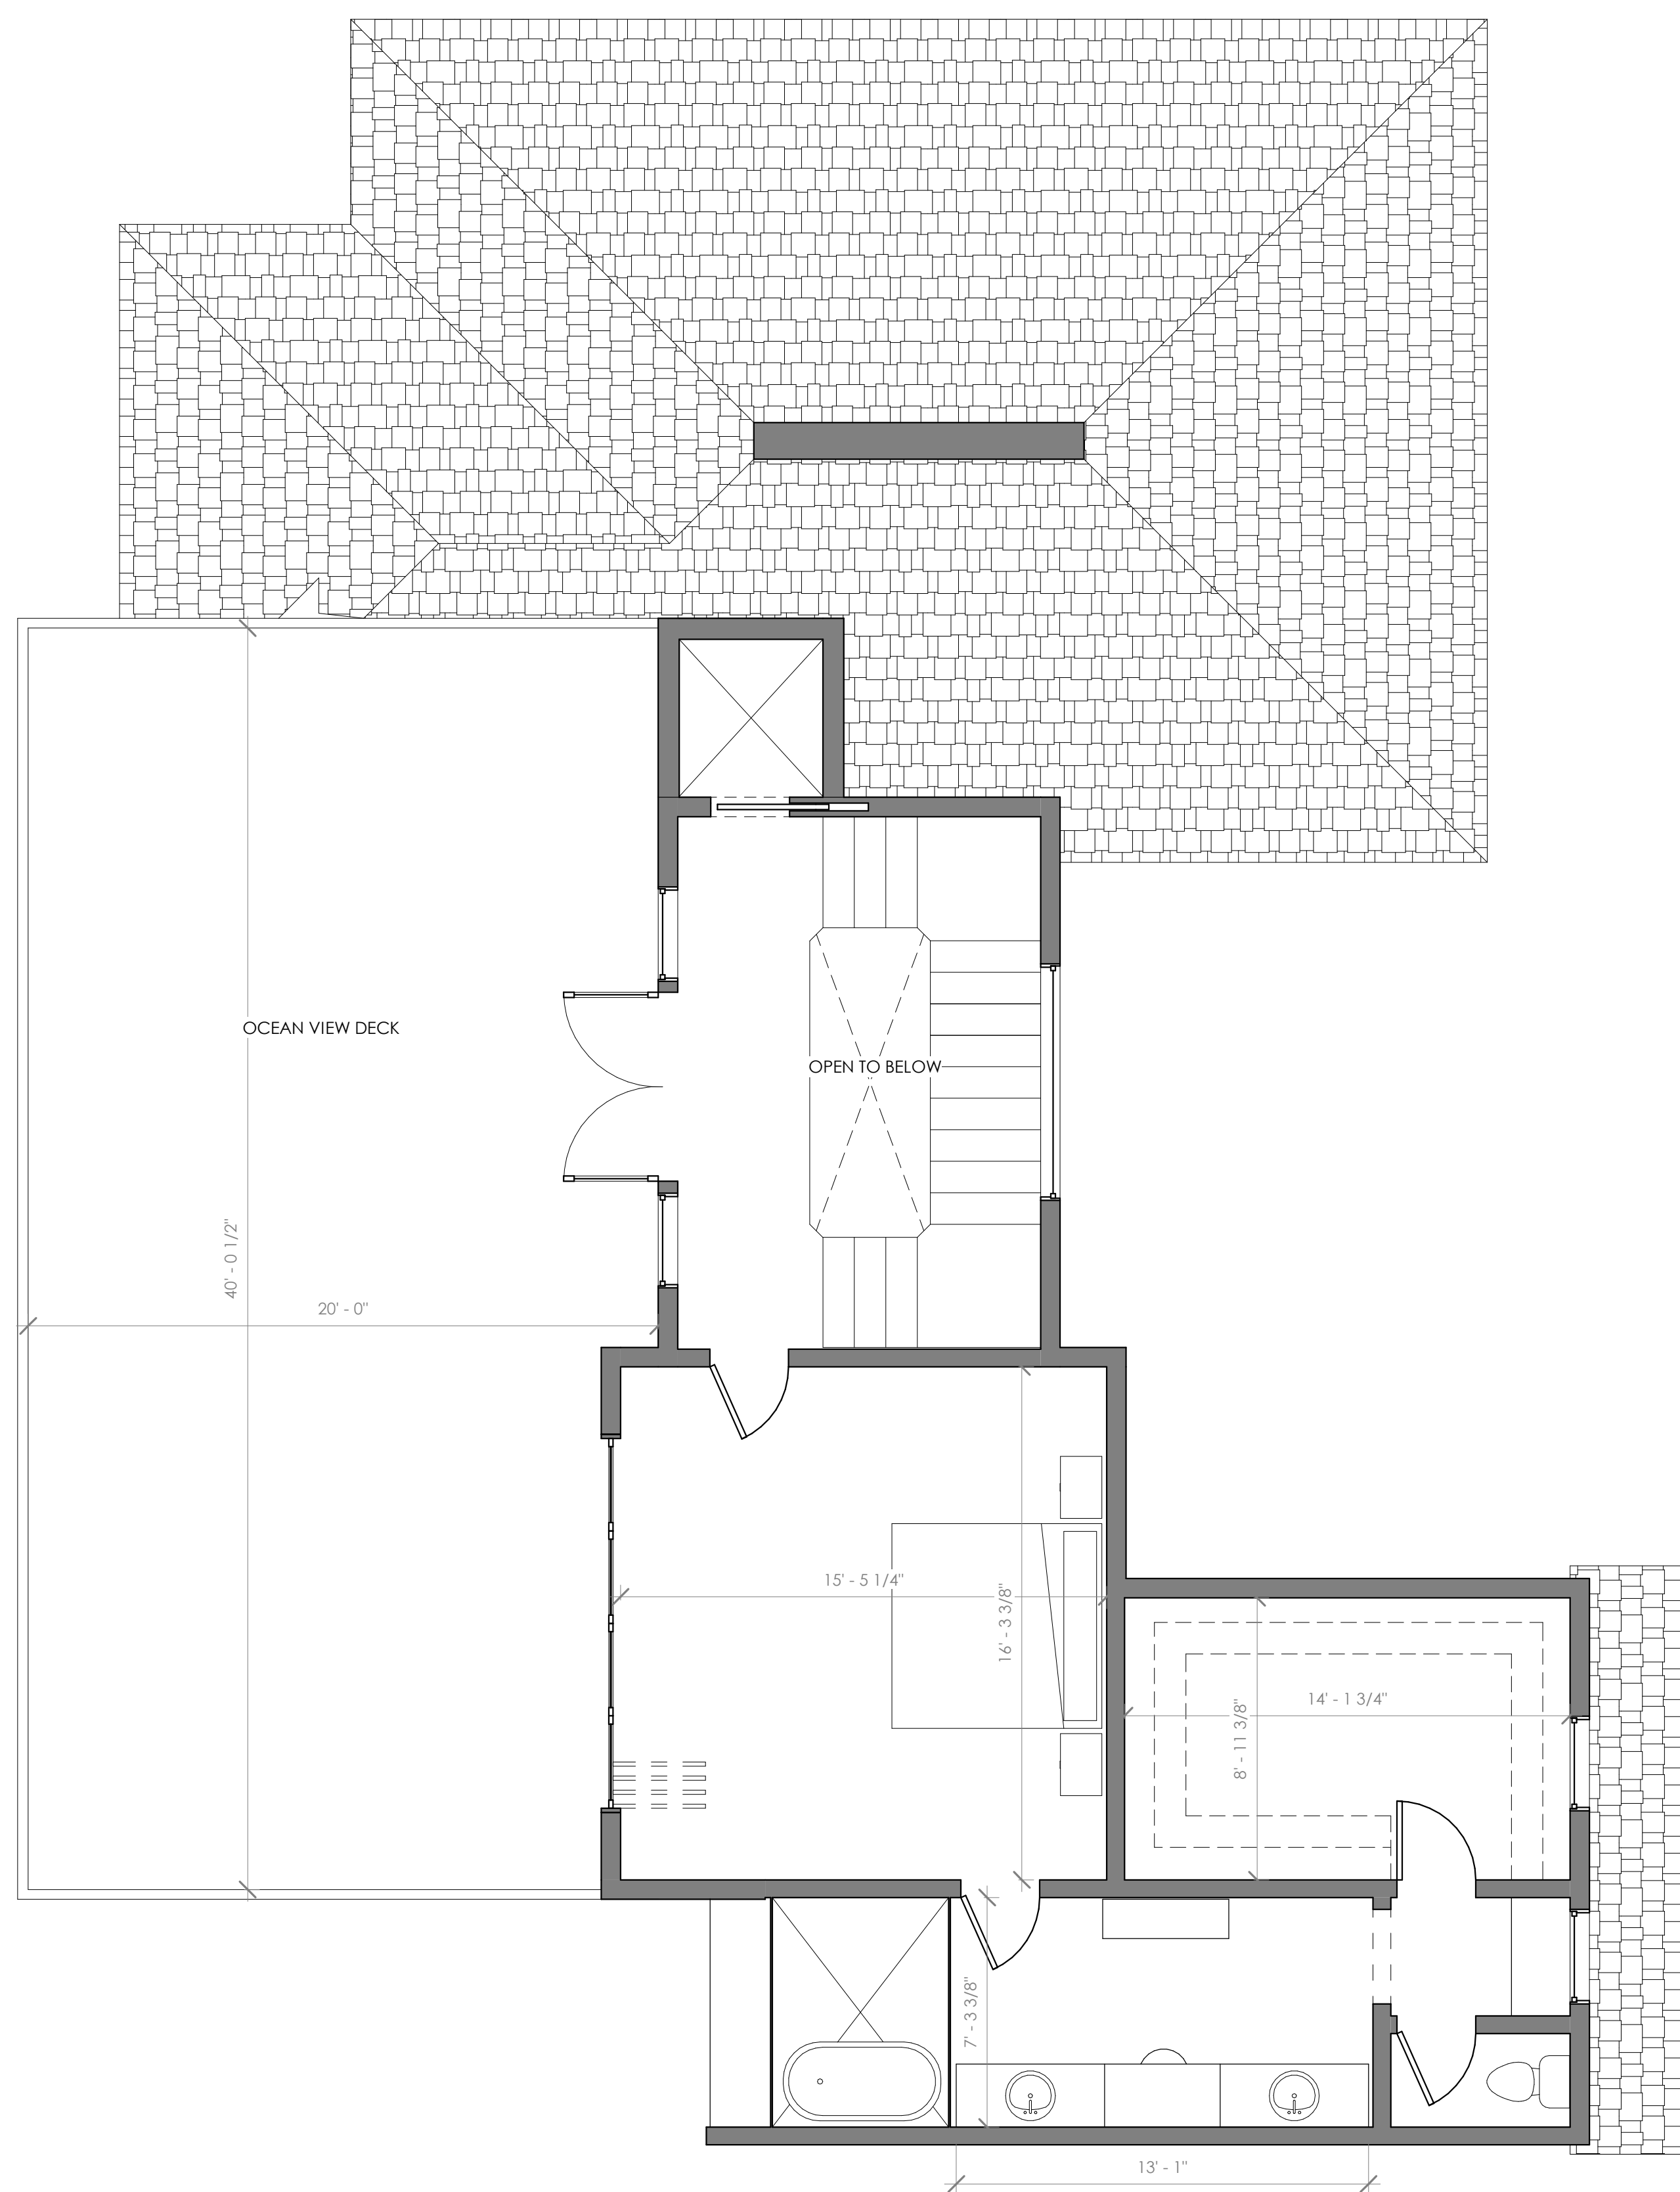

UPPER LEVEL PLAN 1/4" = 1'-0" 1

900 SF HABITABLE AREA



JOB #: 1234

DATE: 2/15/2018 ISSUE: FINAL SCHEMATIC



STREET ELEVATION 1/4" = 1'-0" ①



REAR ELEVATION 1/4" = 1'-0" ②

Copyright © Will & Fotsch Architects, 2017
 LICENSED ARCHITECT
 State of California
 C-36472
 08/01/2012
 02/15/2018
 DATE
 JOB # 1234
 DATE: 2/15/2018 ISSUE: FINAL SCHEMATIC
 5742 BELLEVUE AVE, LA JOLLA, CA 92037
 5742 BELLEVUE AVE, LA JOLLA, CA 92037
 5742 BELLEVUE AVE, LA JOLLA, CA 92037

