

6745 DARBY AVE.
RESEDA, CA 91335
818.402.4772

SUBMITTALS/REVISIONS



WILLOW GLEN

8029 WILLOW GLEN ROAD
LOS ANGELES, CA 90046

PROJ NO:	
ACCT MGR:	J.A.
ENG:	
DWN BY:	JON AZAL
PM:	J.A.
DATE:	10/20/2016
SCALE:	1/4"=1'
SHEET TITLE:	ROOF PLAN
SHEET NO:	A-10

THE MAIN ELEC SERVICE PANEL SHALL HAVE A RESERVED SPACE TO ALLOW FOR THE INSTALLATION OF A DOUBLE POLE CIRCUIT BREAKER FOR A FUTURE SOLAR ELECTRIC INSTALLATION. THE RESERVED SPACE SHALL BE POSITIONED AT THE OPPOSITE(LOAD) END FROM THE INPUT FEEDER LOCATION OR MAIN CIRCUIT LOCATION AND SHALL BE PERMANENTLY MARKED AS "FOR FUTURE SOLAR ELECTRIC"

THE SERVICE PANEL CIRCUIT DIRECTORY SHALL IDENTIFY THE OVERCURRENT PROTECTIVE DEVICE SPACE RESERVED FOR FUTURE EV CHARGING AS EV CAPABLE. THE RACEWAY TERMINATION LOCATION SHALL BE PERMANENT AND VISIBLY MARKED EV CAPABLE

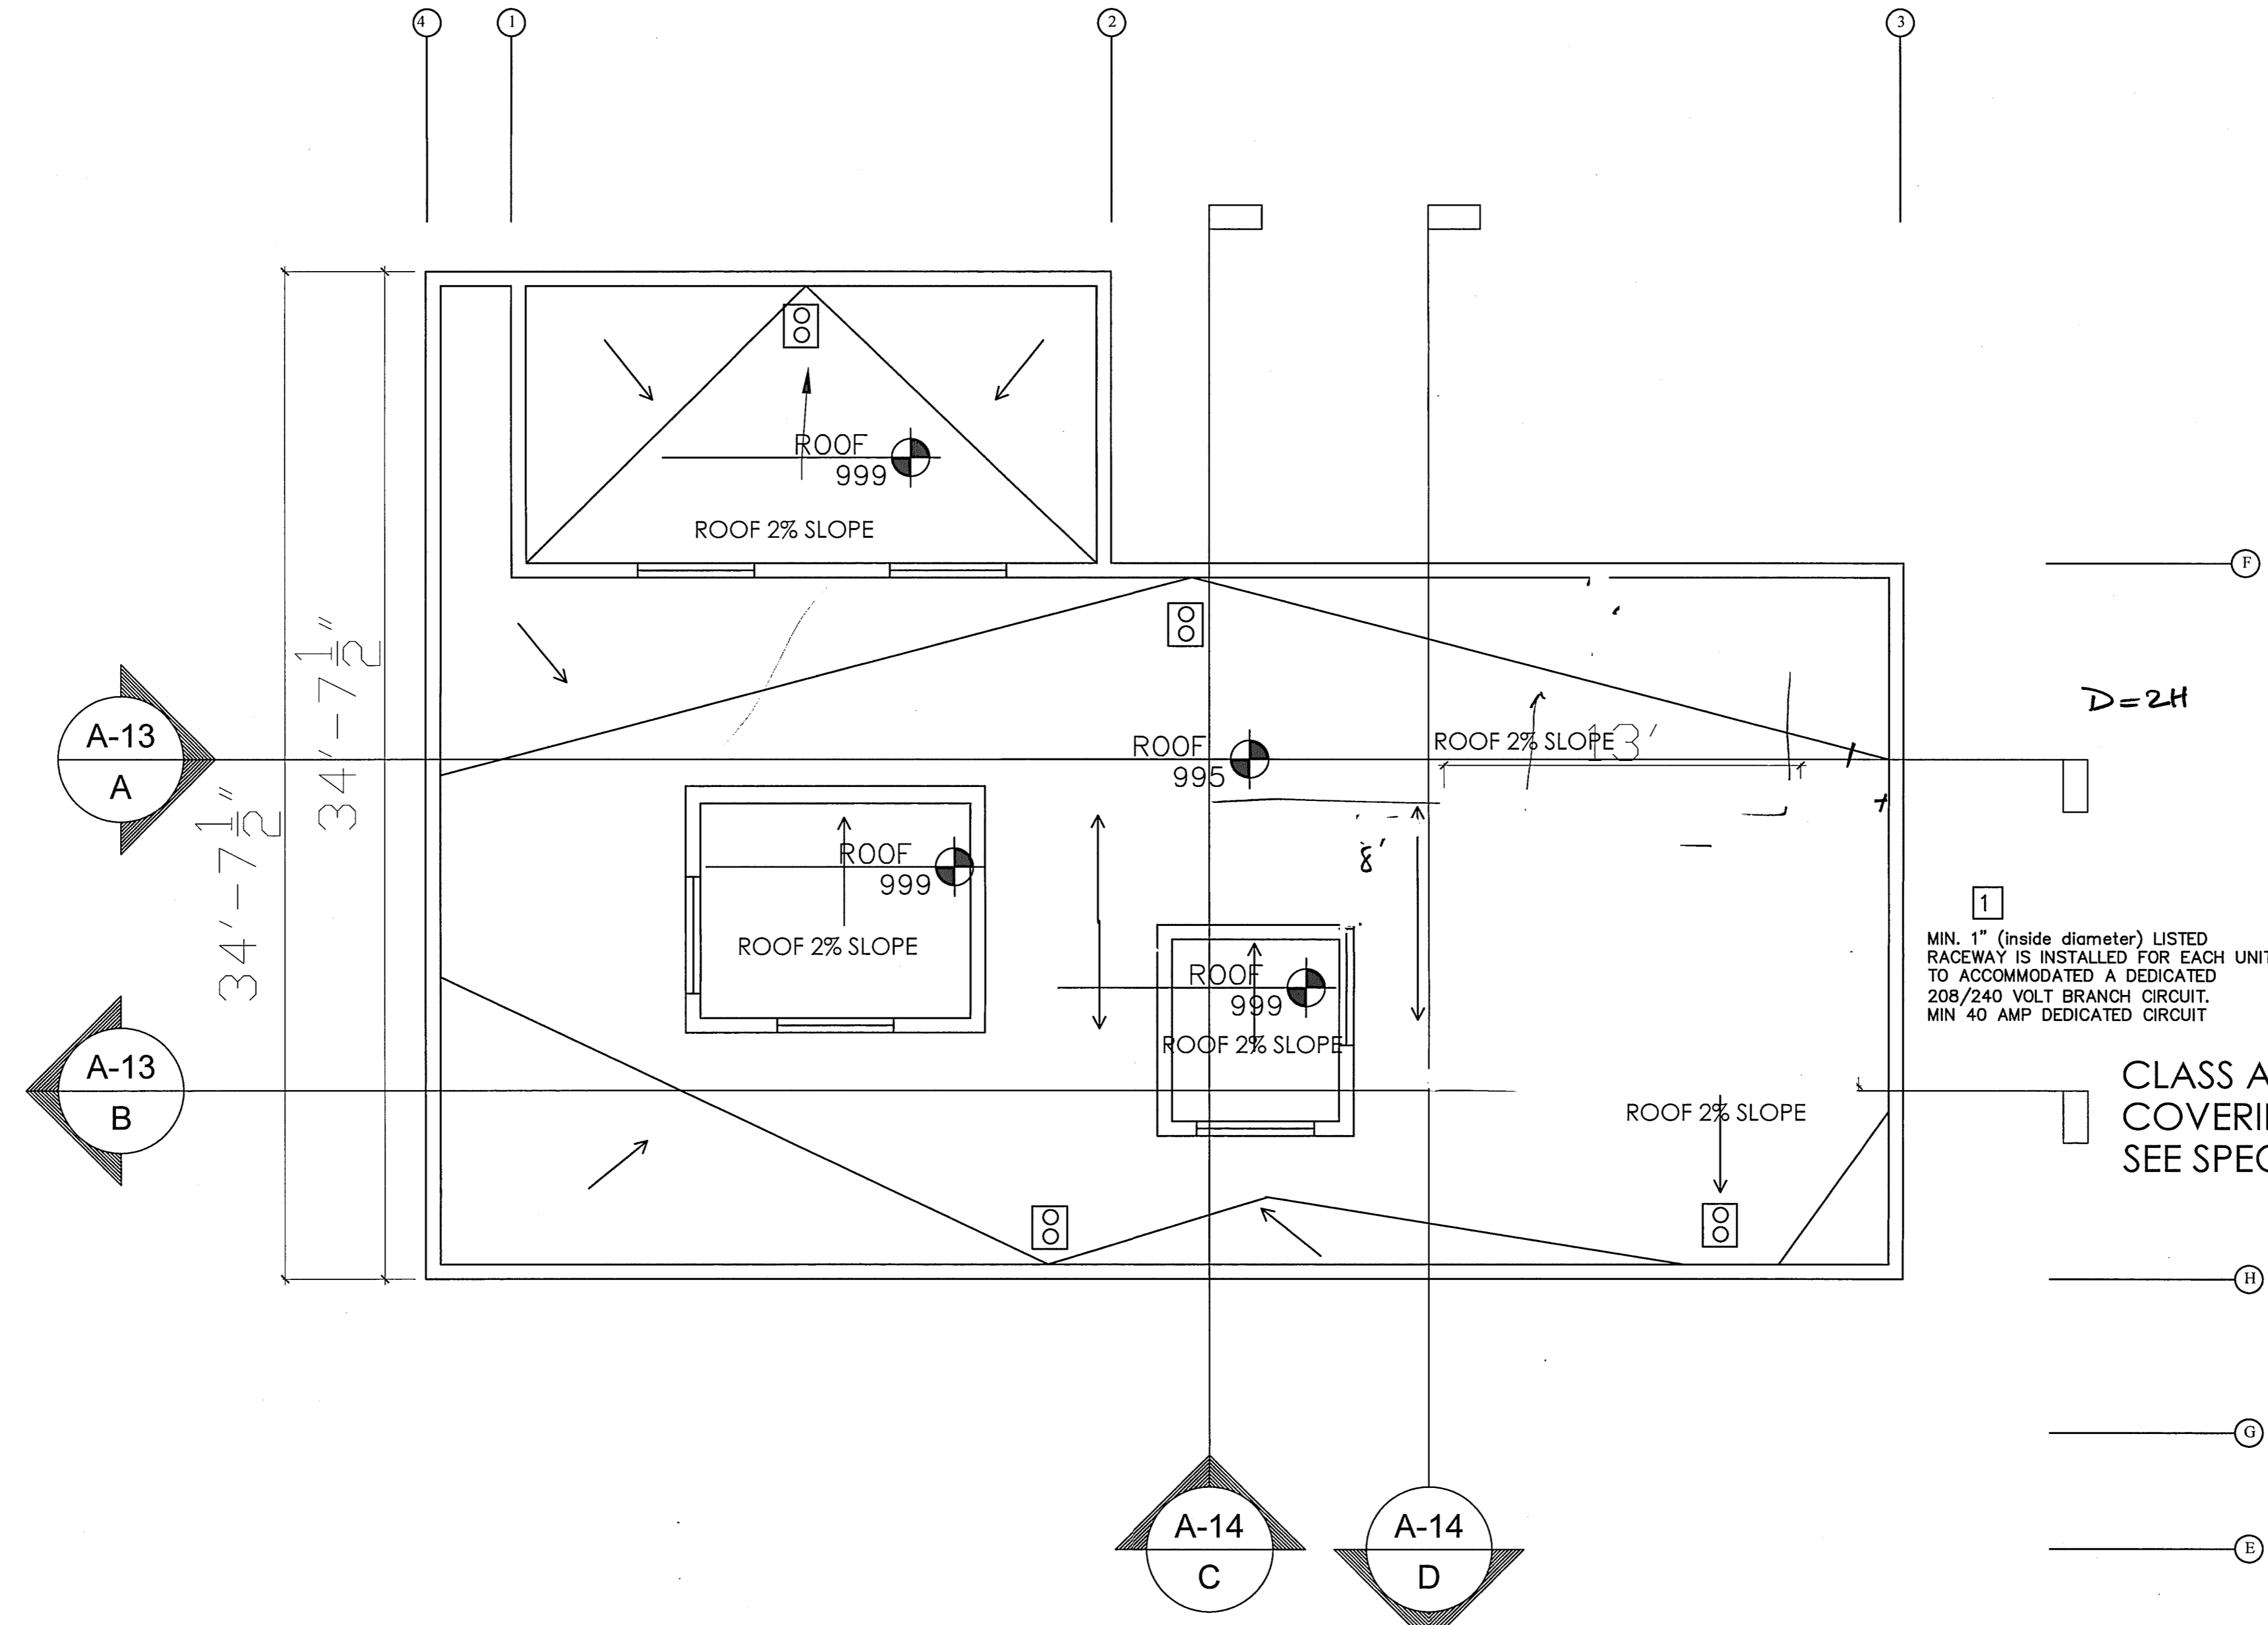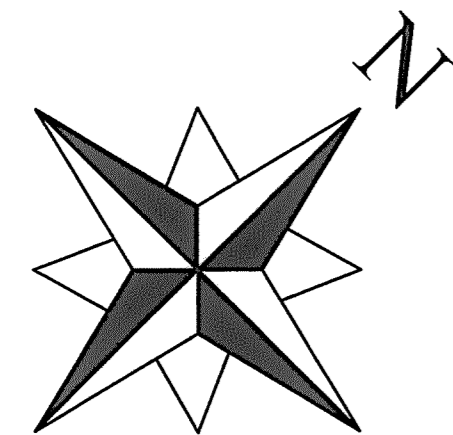

MIN. 1" (inside diameter) LISTED RACEWAY IS INSTALLED FOR EACH UNIT TO ACCOMMODATE A DEDICATED 208/240 VOLT BRANCH CIRCUIT. MIN. 40 AMP DEDICATED CIRCUIT

CLASS A MODIFIED BITUMINOUS ROOF COVERING SYSTEM (ICC-ES ESR-1388) SEE SPECIFICATIONS, SHEET A-

ROOF PLAN

PLANS APPROVED
City of Los Angeles
Department of Building and Safety
Green Building Division
Date: 3-14-18 By: J. Walker

Comments: DIR - 2015 - 4308 City of Los Angeles Department of Building and Safety Green Building Division
ZA-2017-1932 This set of plans has been reviewed and is approved for compliance with state and local ordinances related to the Green Building Code.

This set of plans MUST be at the job site during construction. It is unlawful to alter, change, or deviate from these plans. The stamping of this plan SHALL NOT be construed to be approval of a violation of any provisions of any Ordinance or Law.
By: P.Z. Total of 5/12 Sheets
Date:

READY TO ISSUE
BY: P.Z. JUN 12 2018