



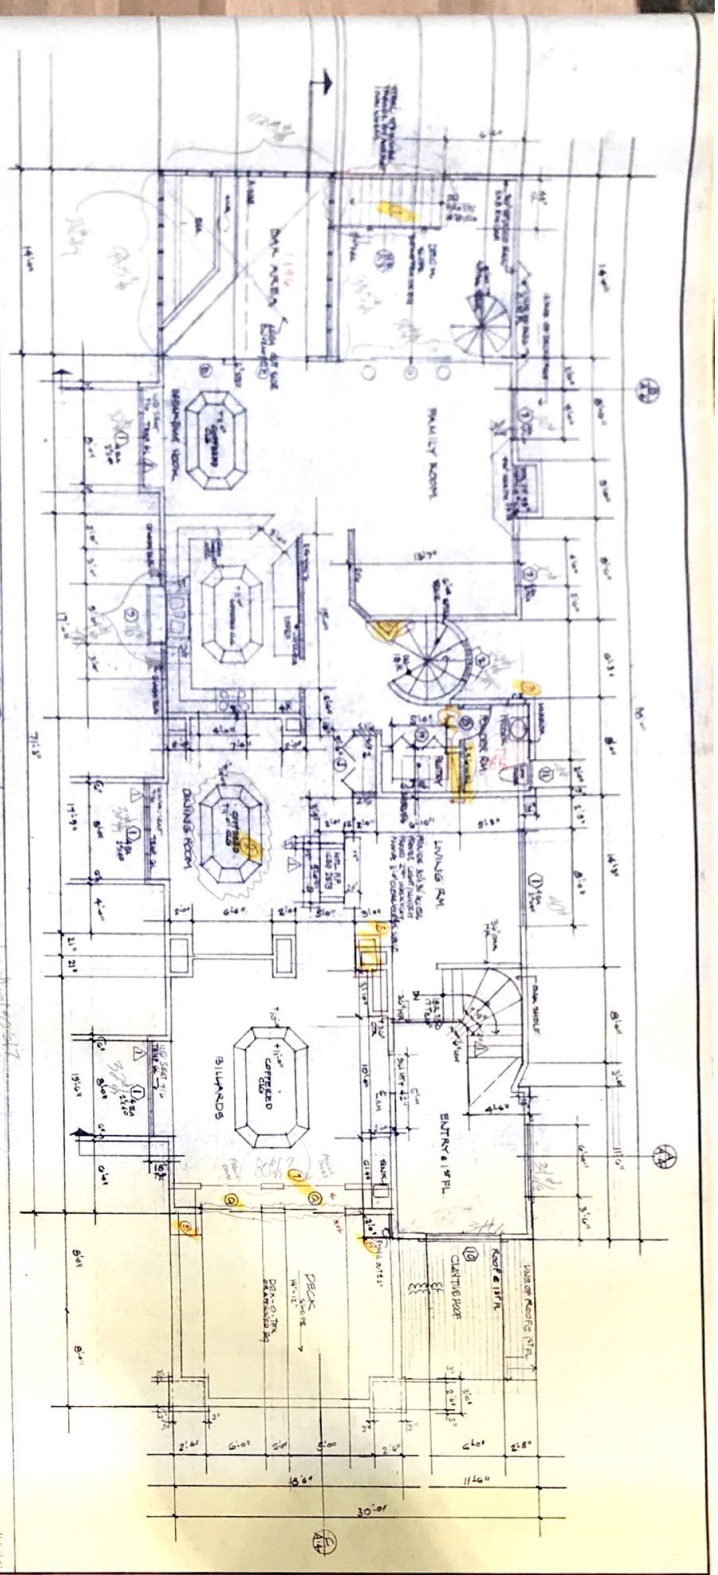


SECOND FLOOR PLAN

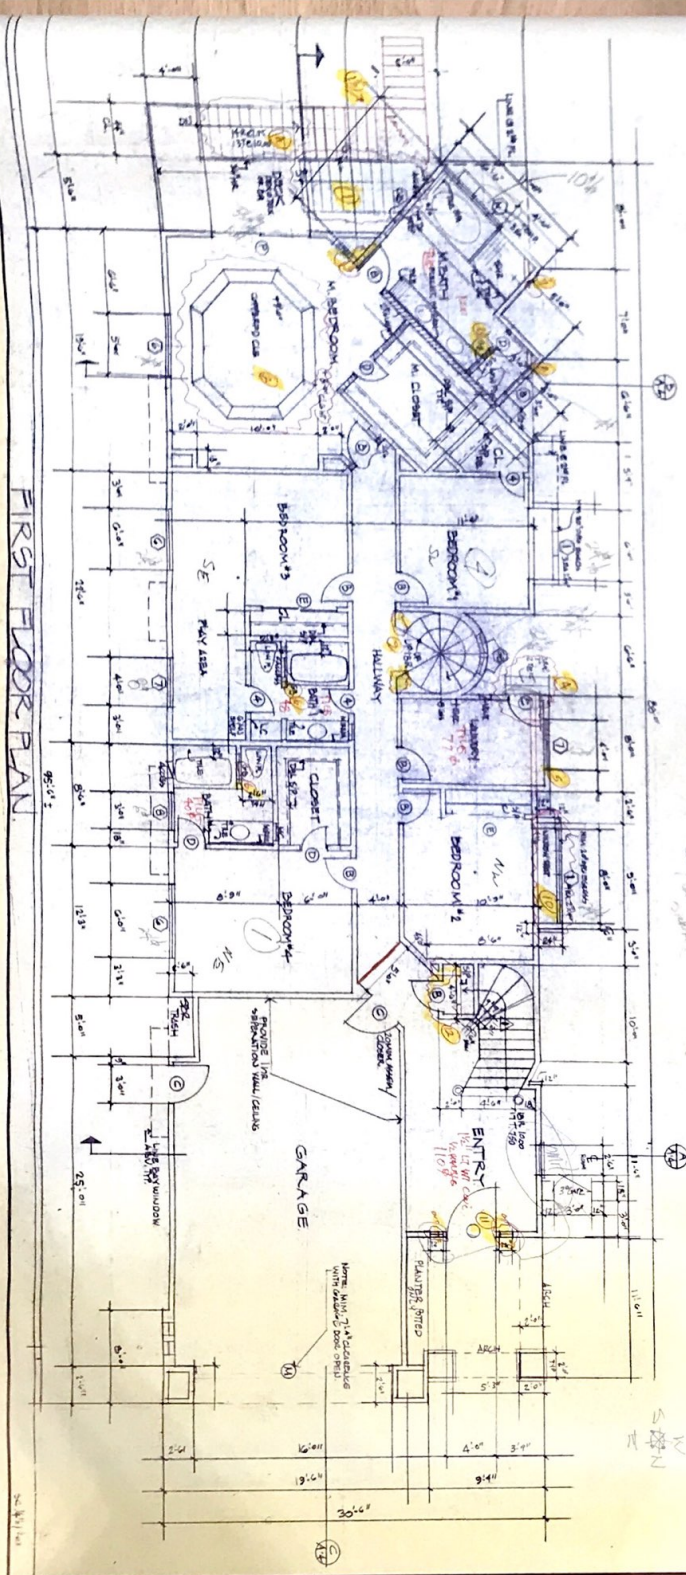



FIRST FLOOR PLAN

1

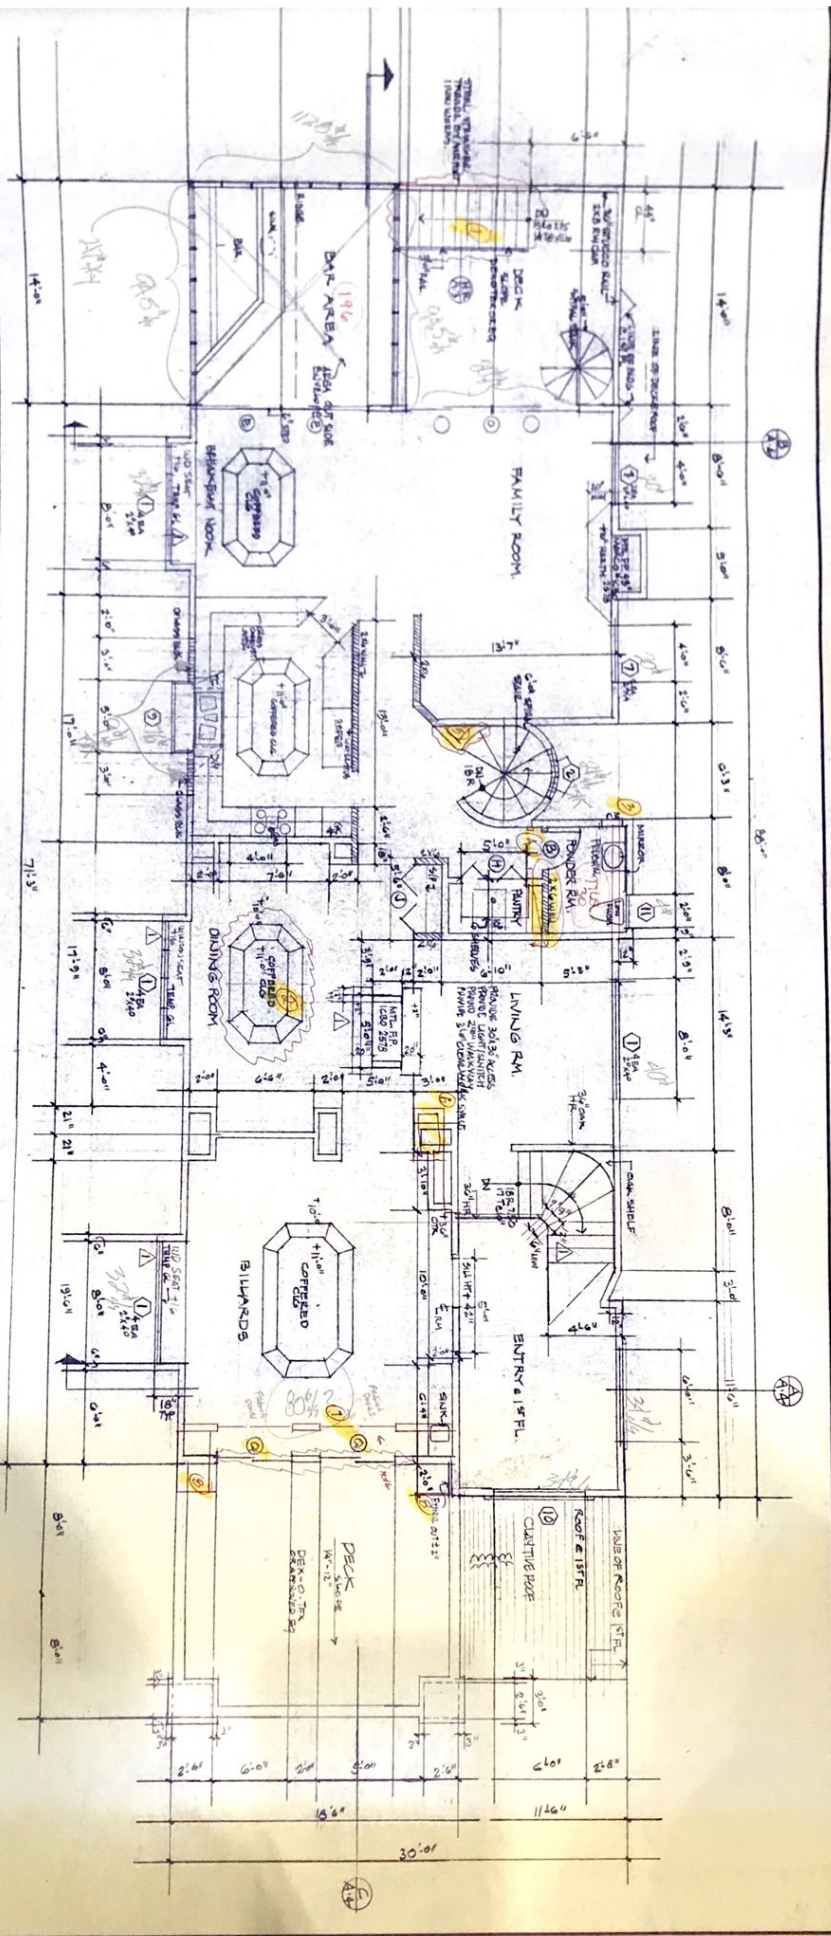



FIRST FLOOR PLAN

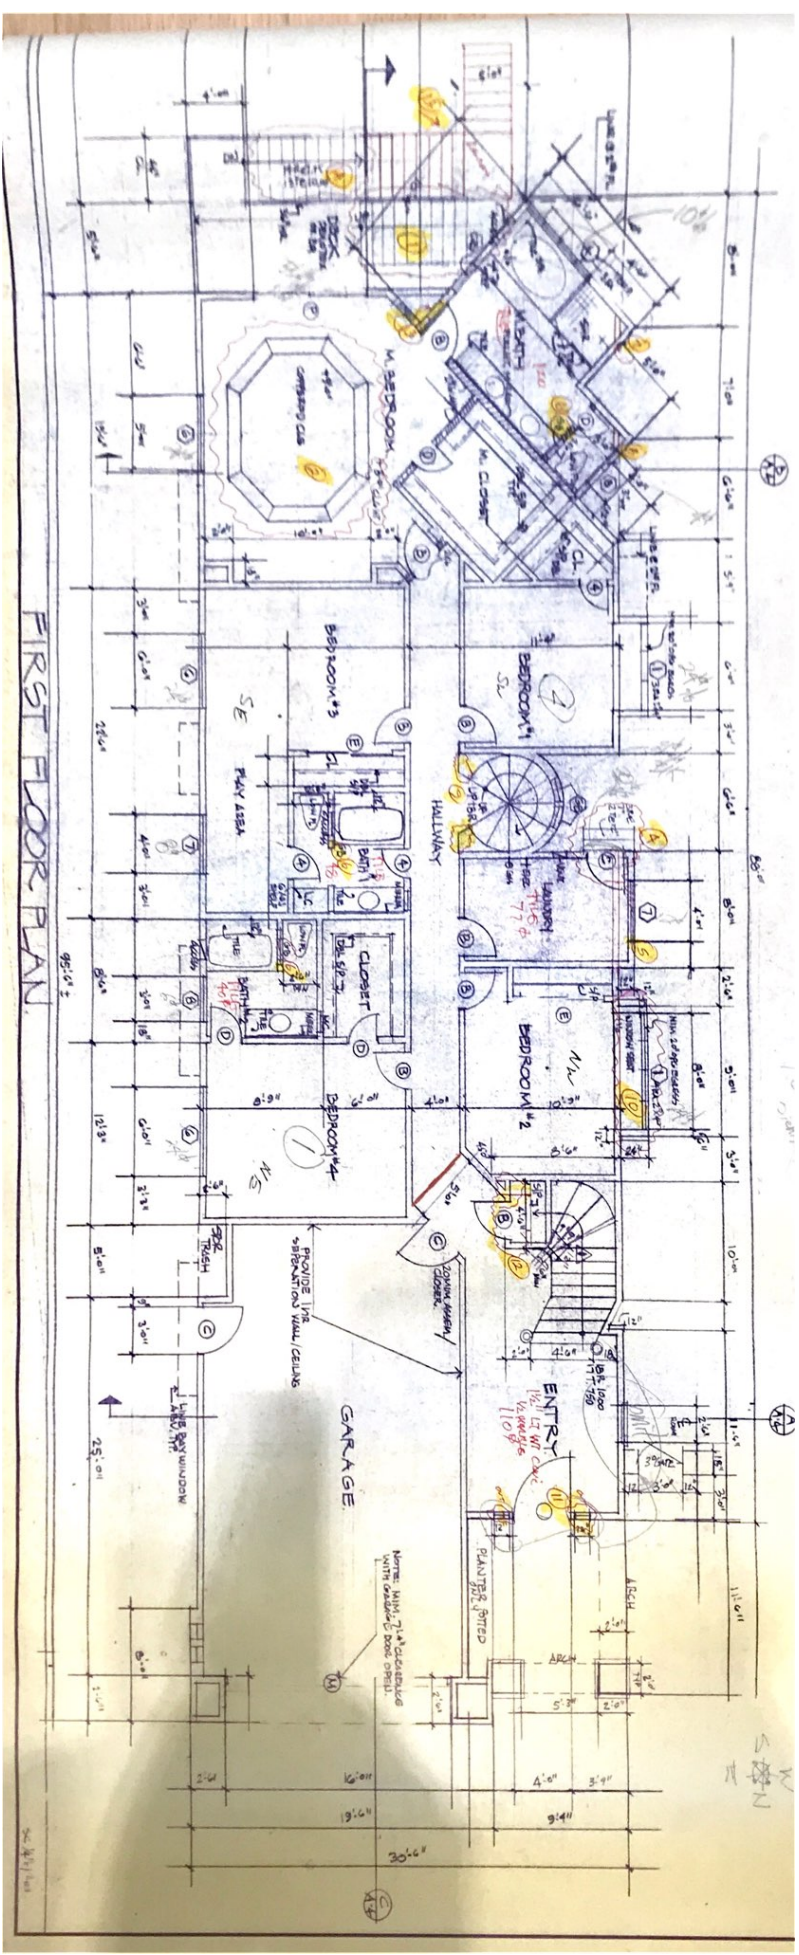


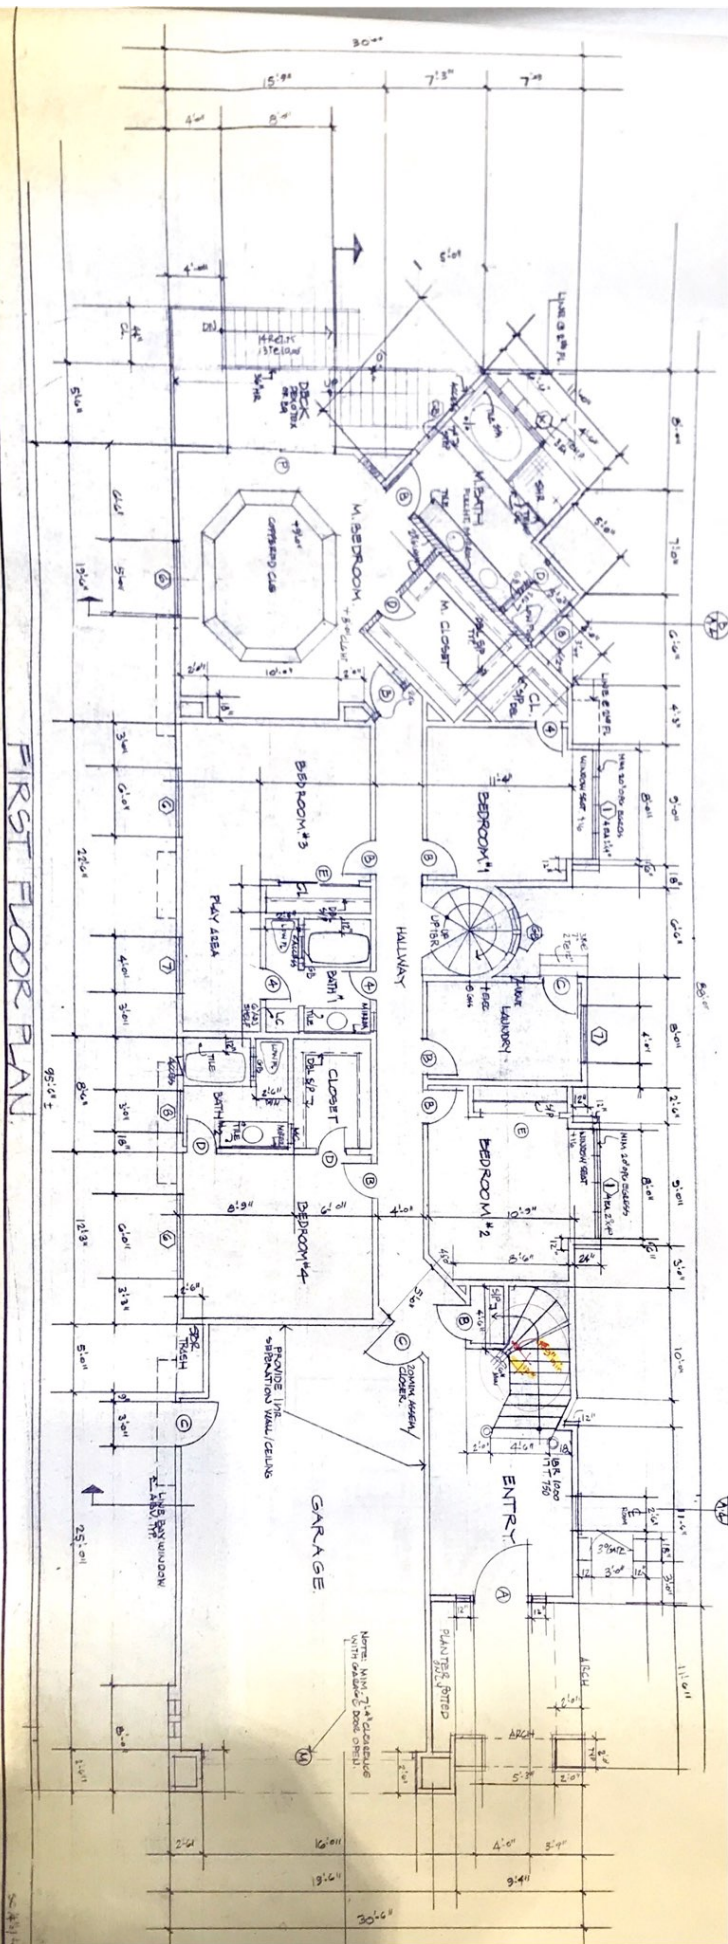

SECOND FLOOR PLAN

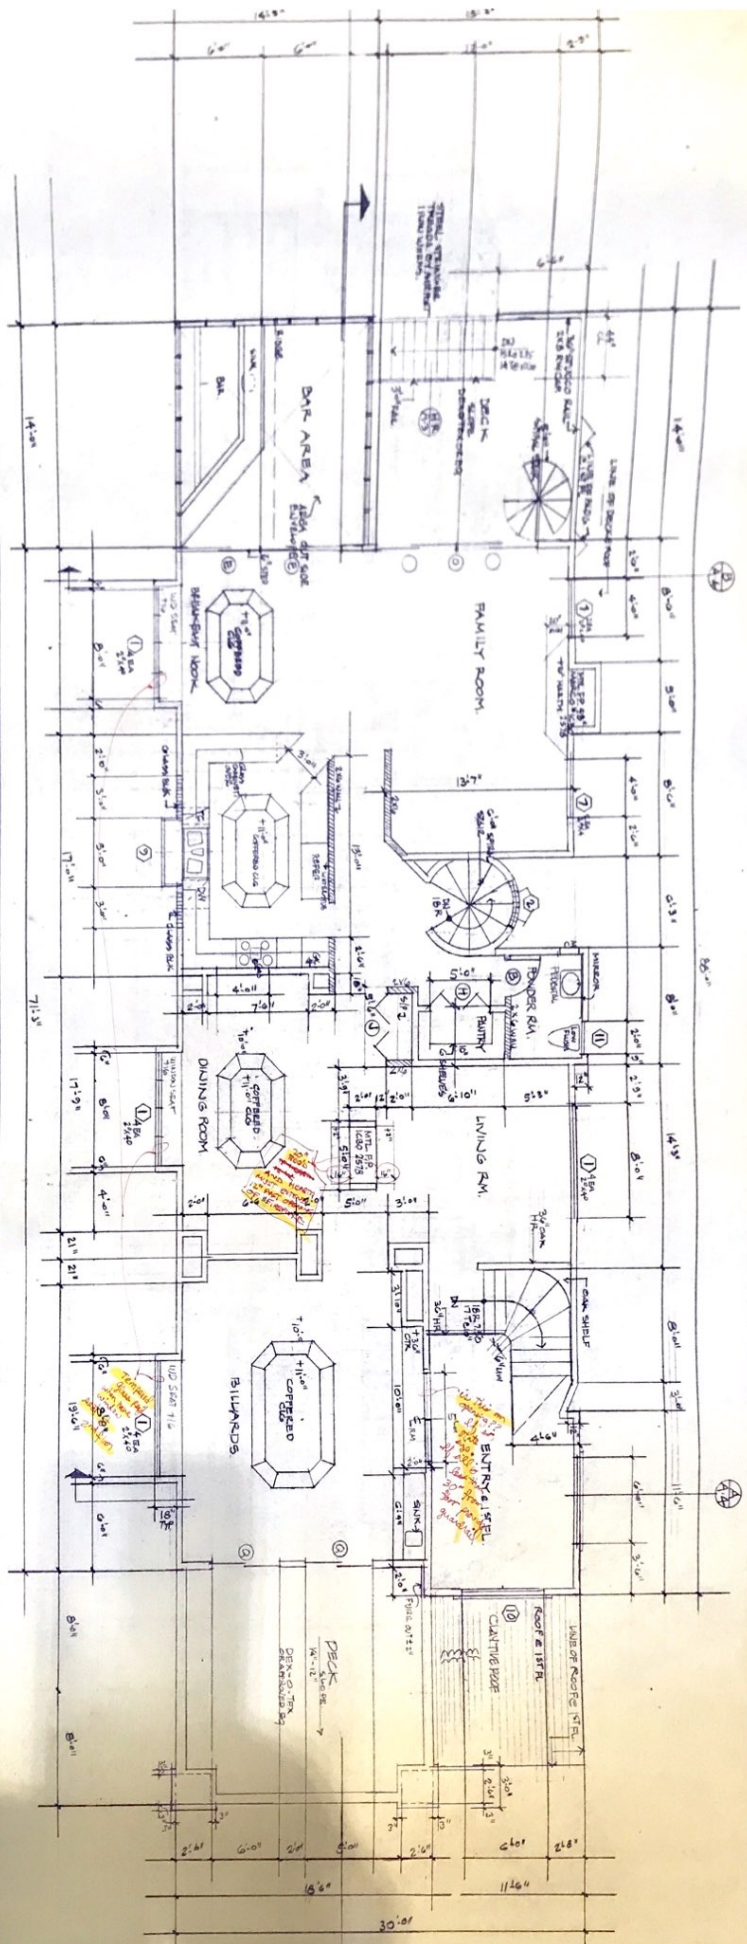

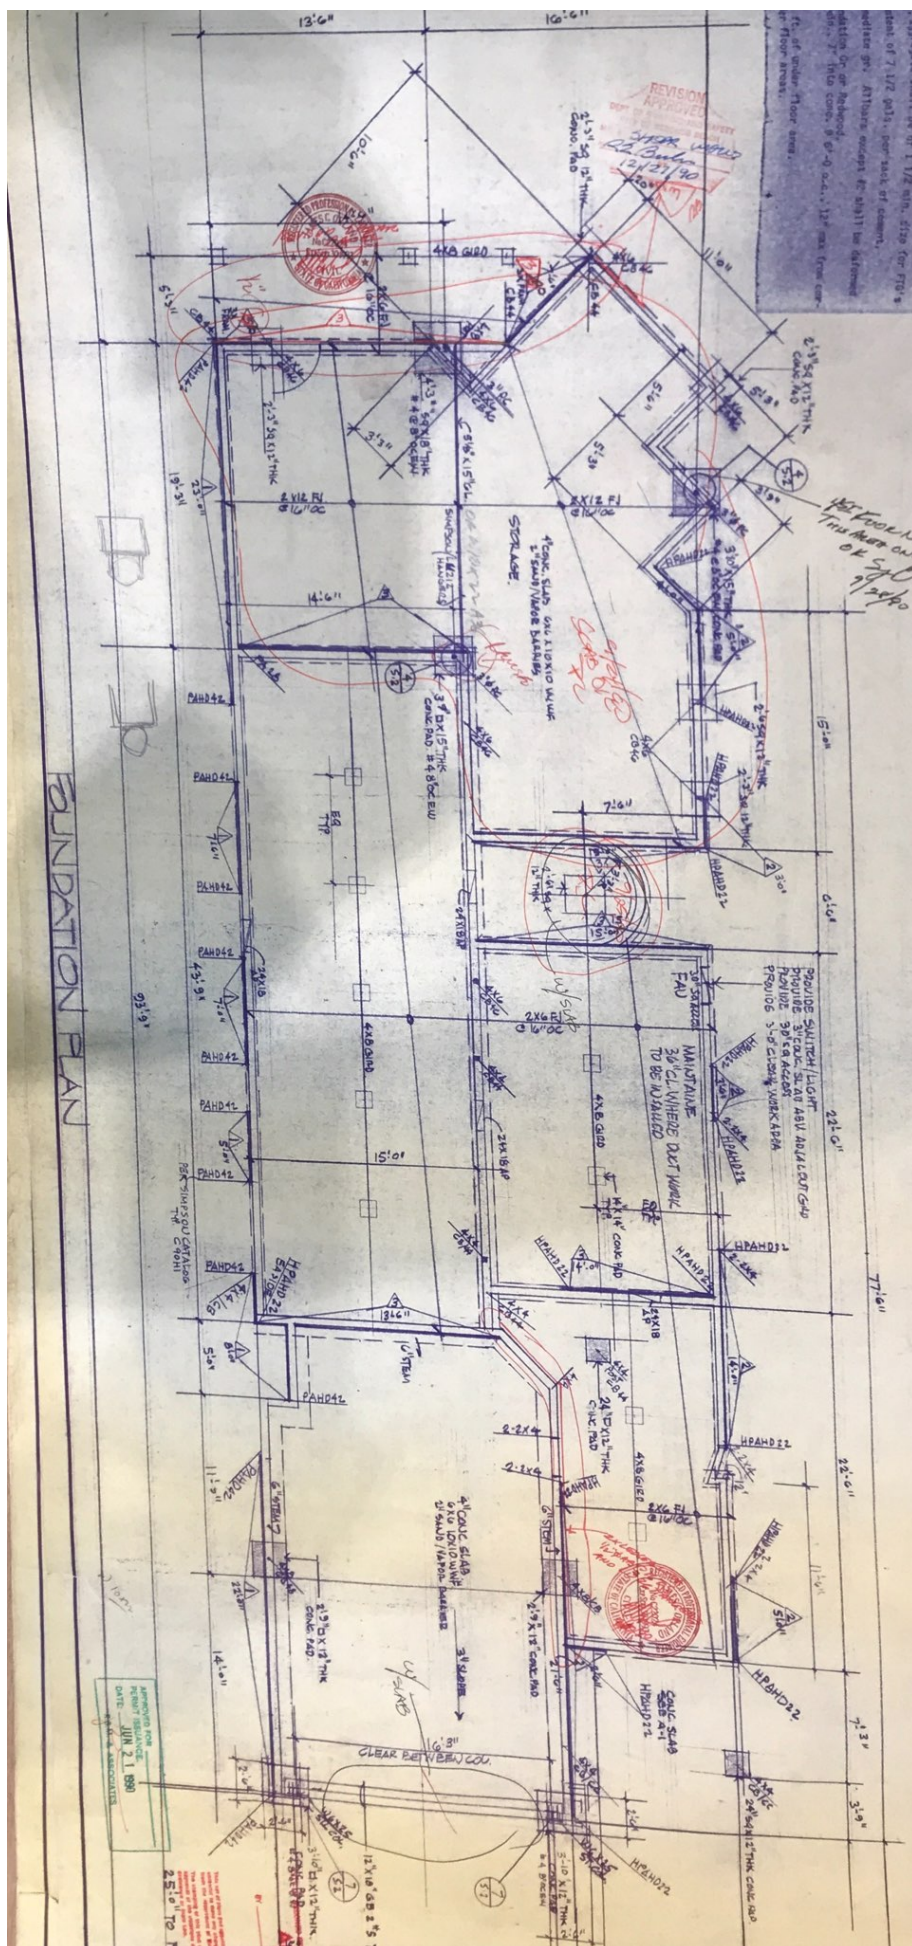

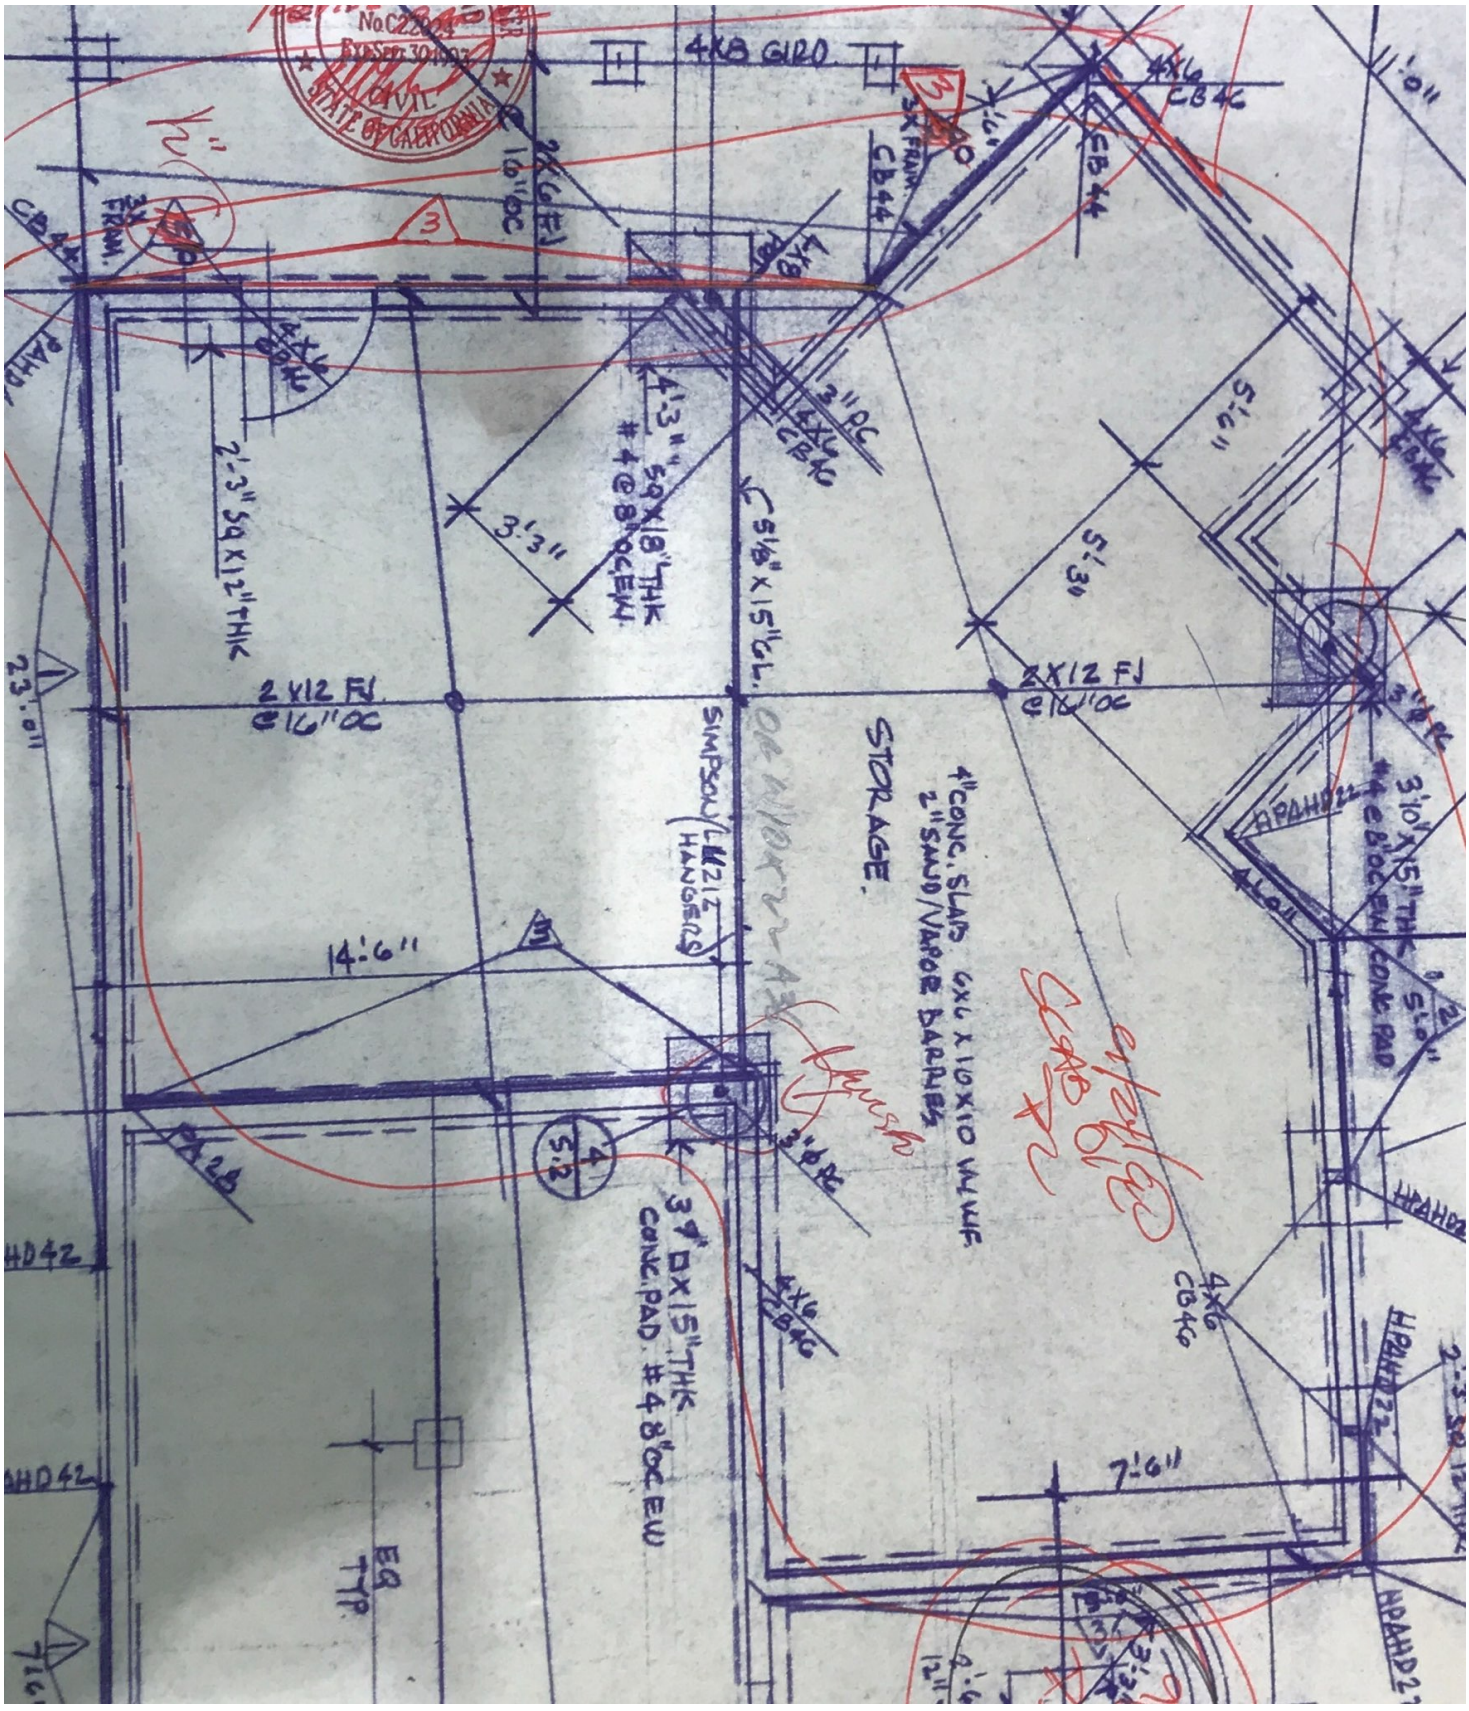

No. C223
REVISED 10/1992
STATE OF CALIFORNIA
CIVIL ENGINEER

4KB GIRD

4X6 CB4C

3X FRAM

CB44

4X6 CB4C

3" PC

4X6 CB4C

4'-3" 5/8" THK

#4 @ 8" OC EW

3'-3"

2X12 FJ @ 16" OC

2'-3" 5/8" THK

2X12 FJ @ 16" OC

STORAGE.

4" CONC. SLAB 6X6 X 10 X 10 W/WF
2" SMD/VAROR BARRIES

SIMPSON L/W 212 HANDS

14'-6"

3'-0" 5/8" THK

CONC. PAD #4 @ 8" OC EW

4X6 CB4C

7'-6"

EQ TTP