




EXISTING 3rd floor

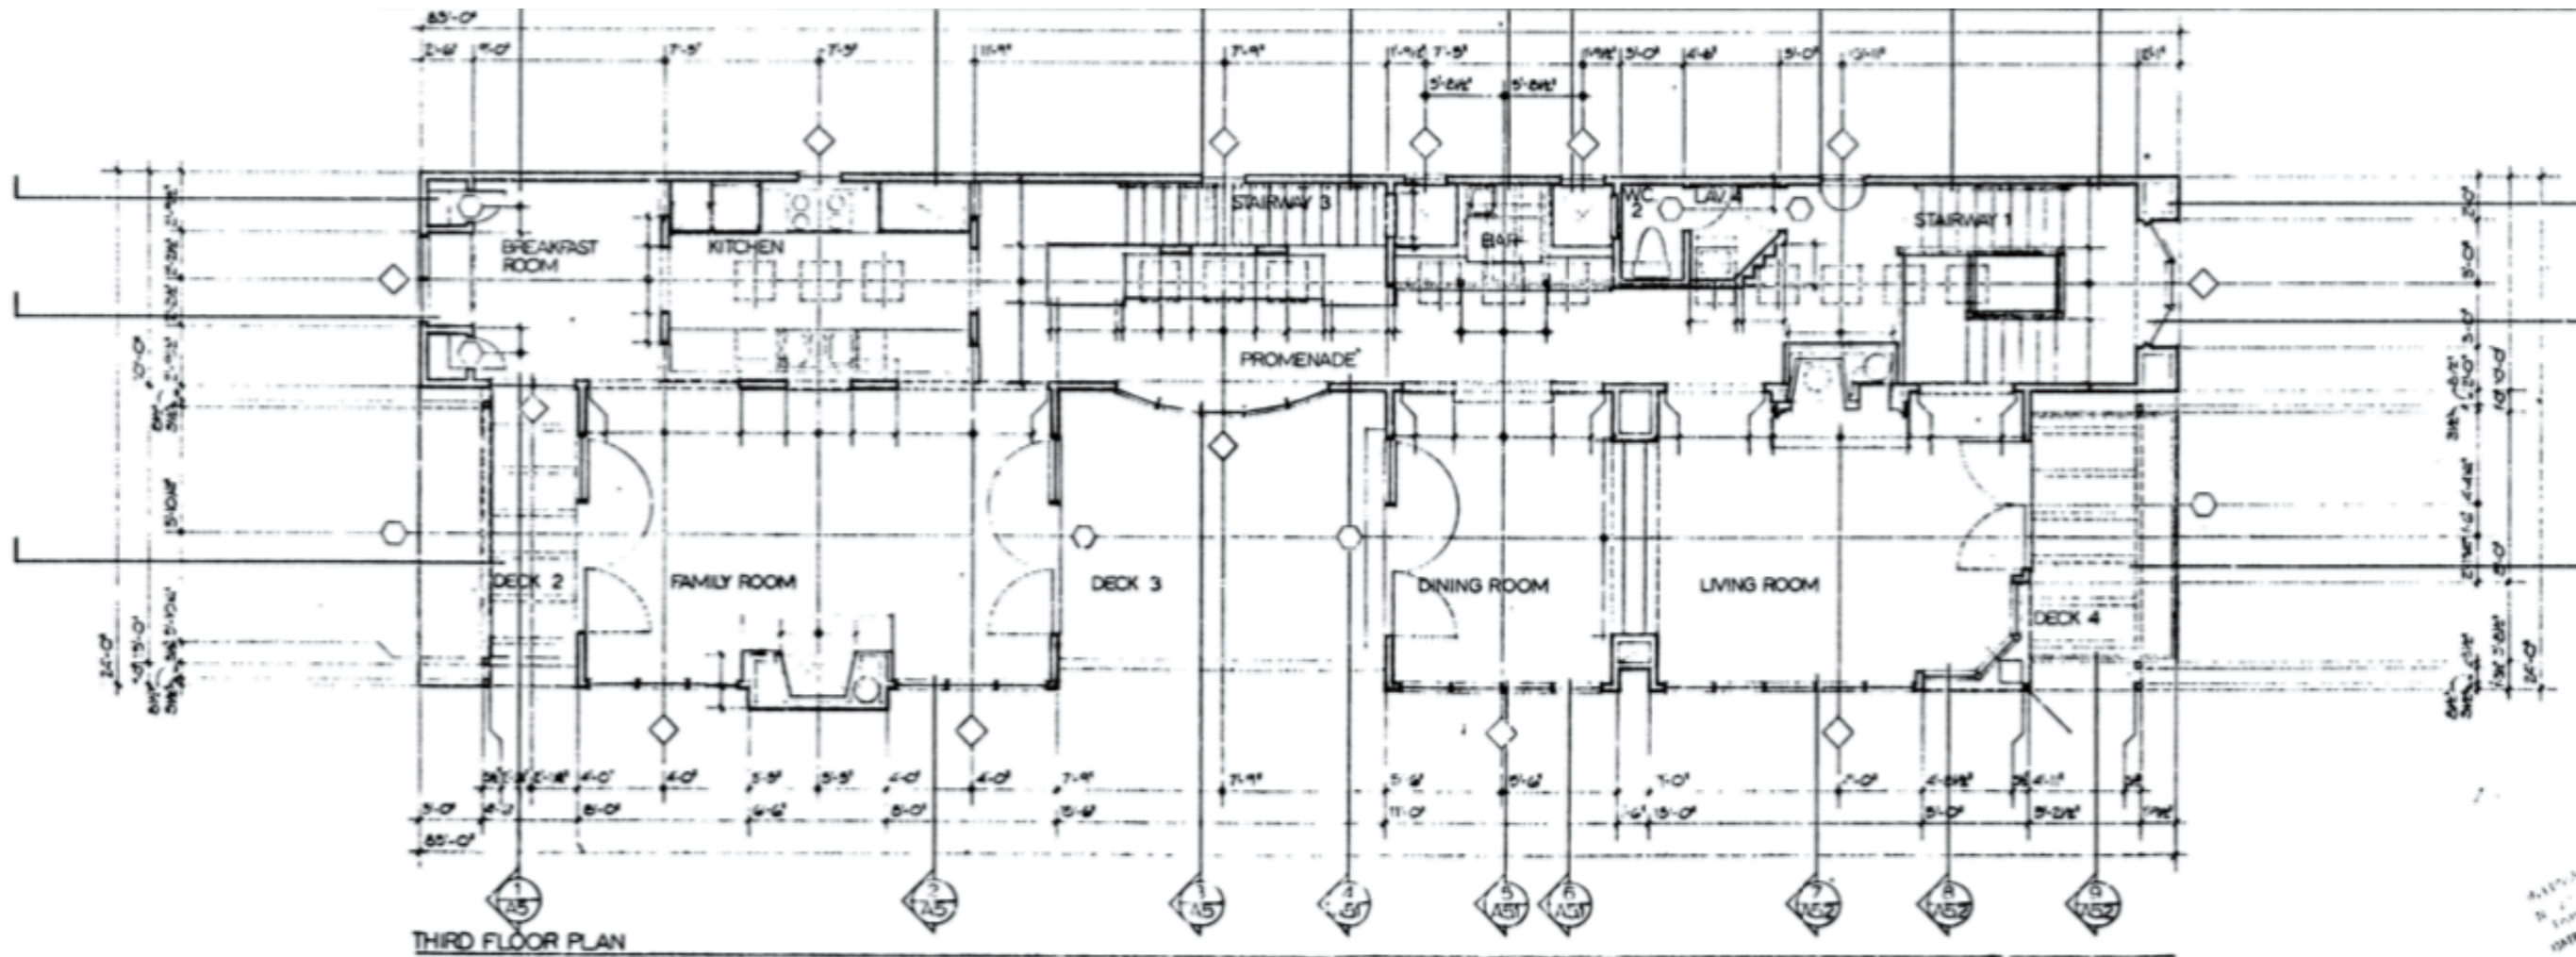

PLAN REVISIONS 3 floor Option 1

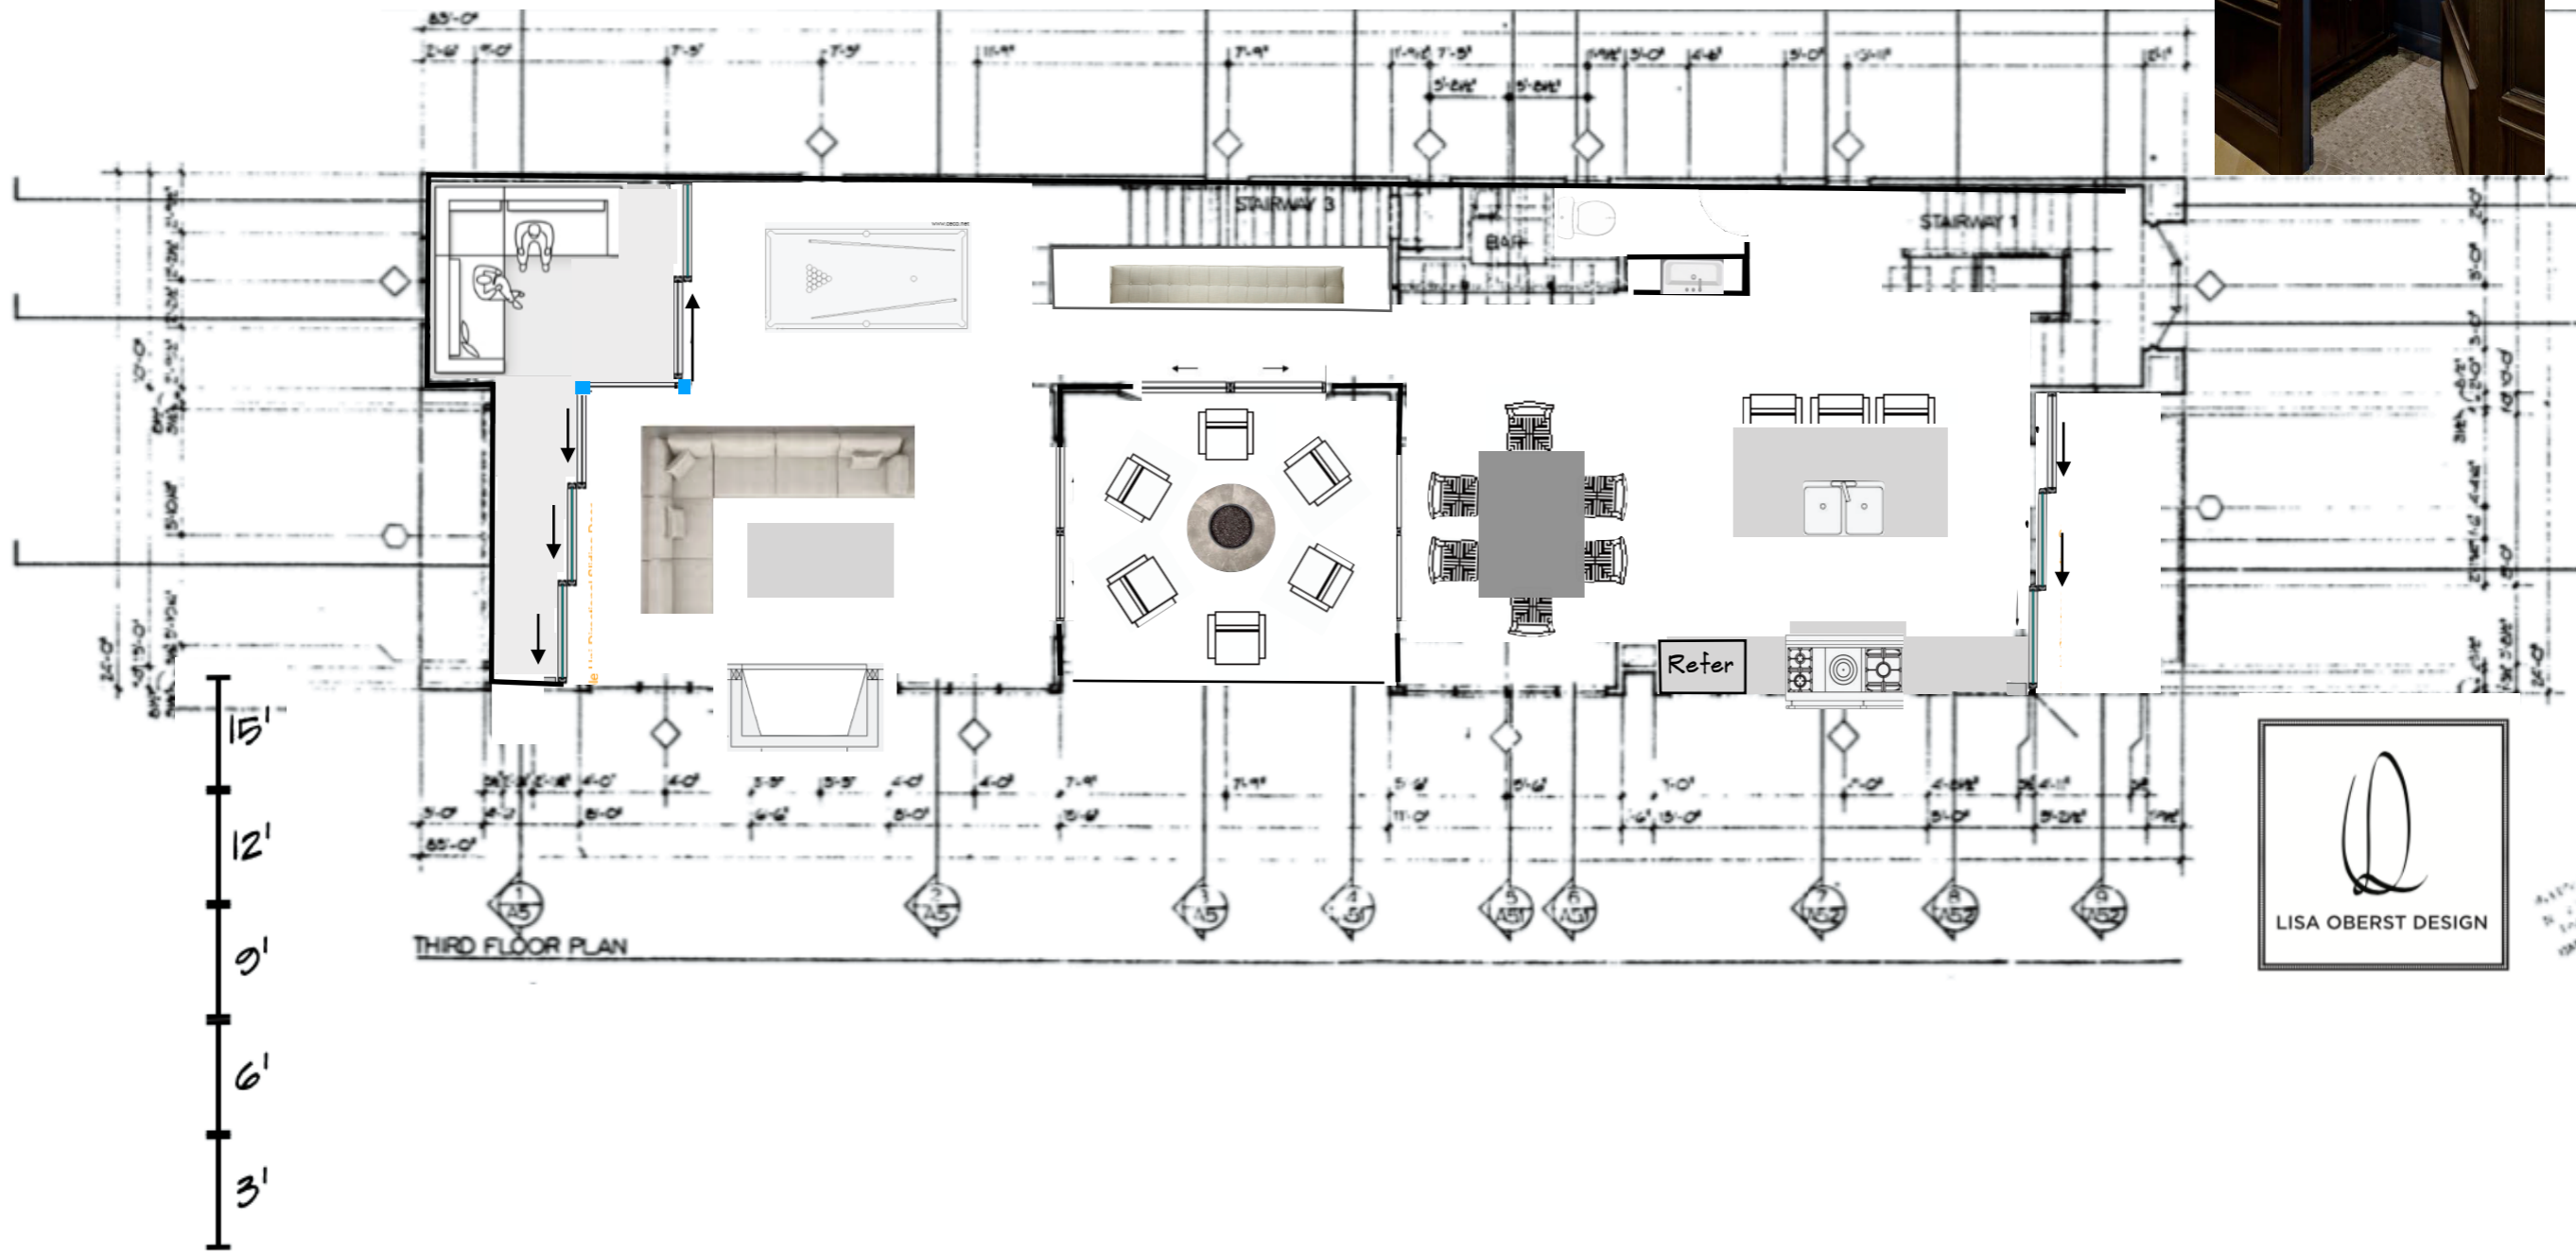

PLAN REVISIONS 3 floor option 2

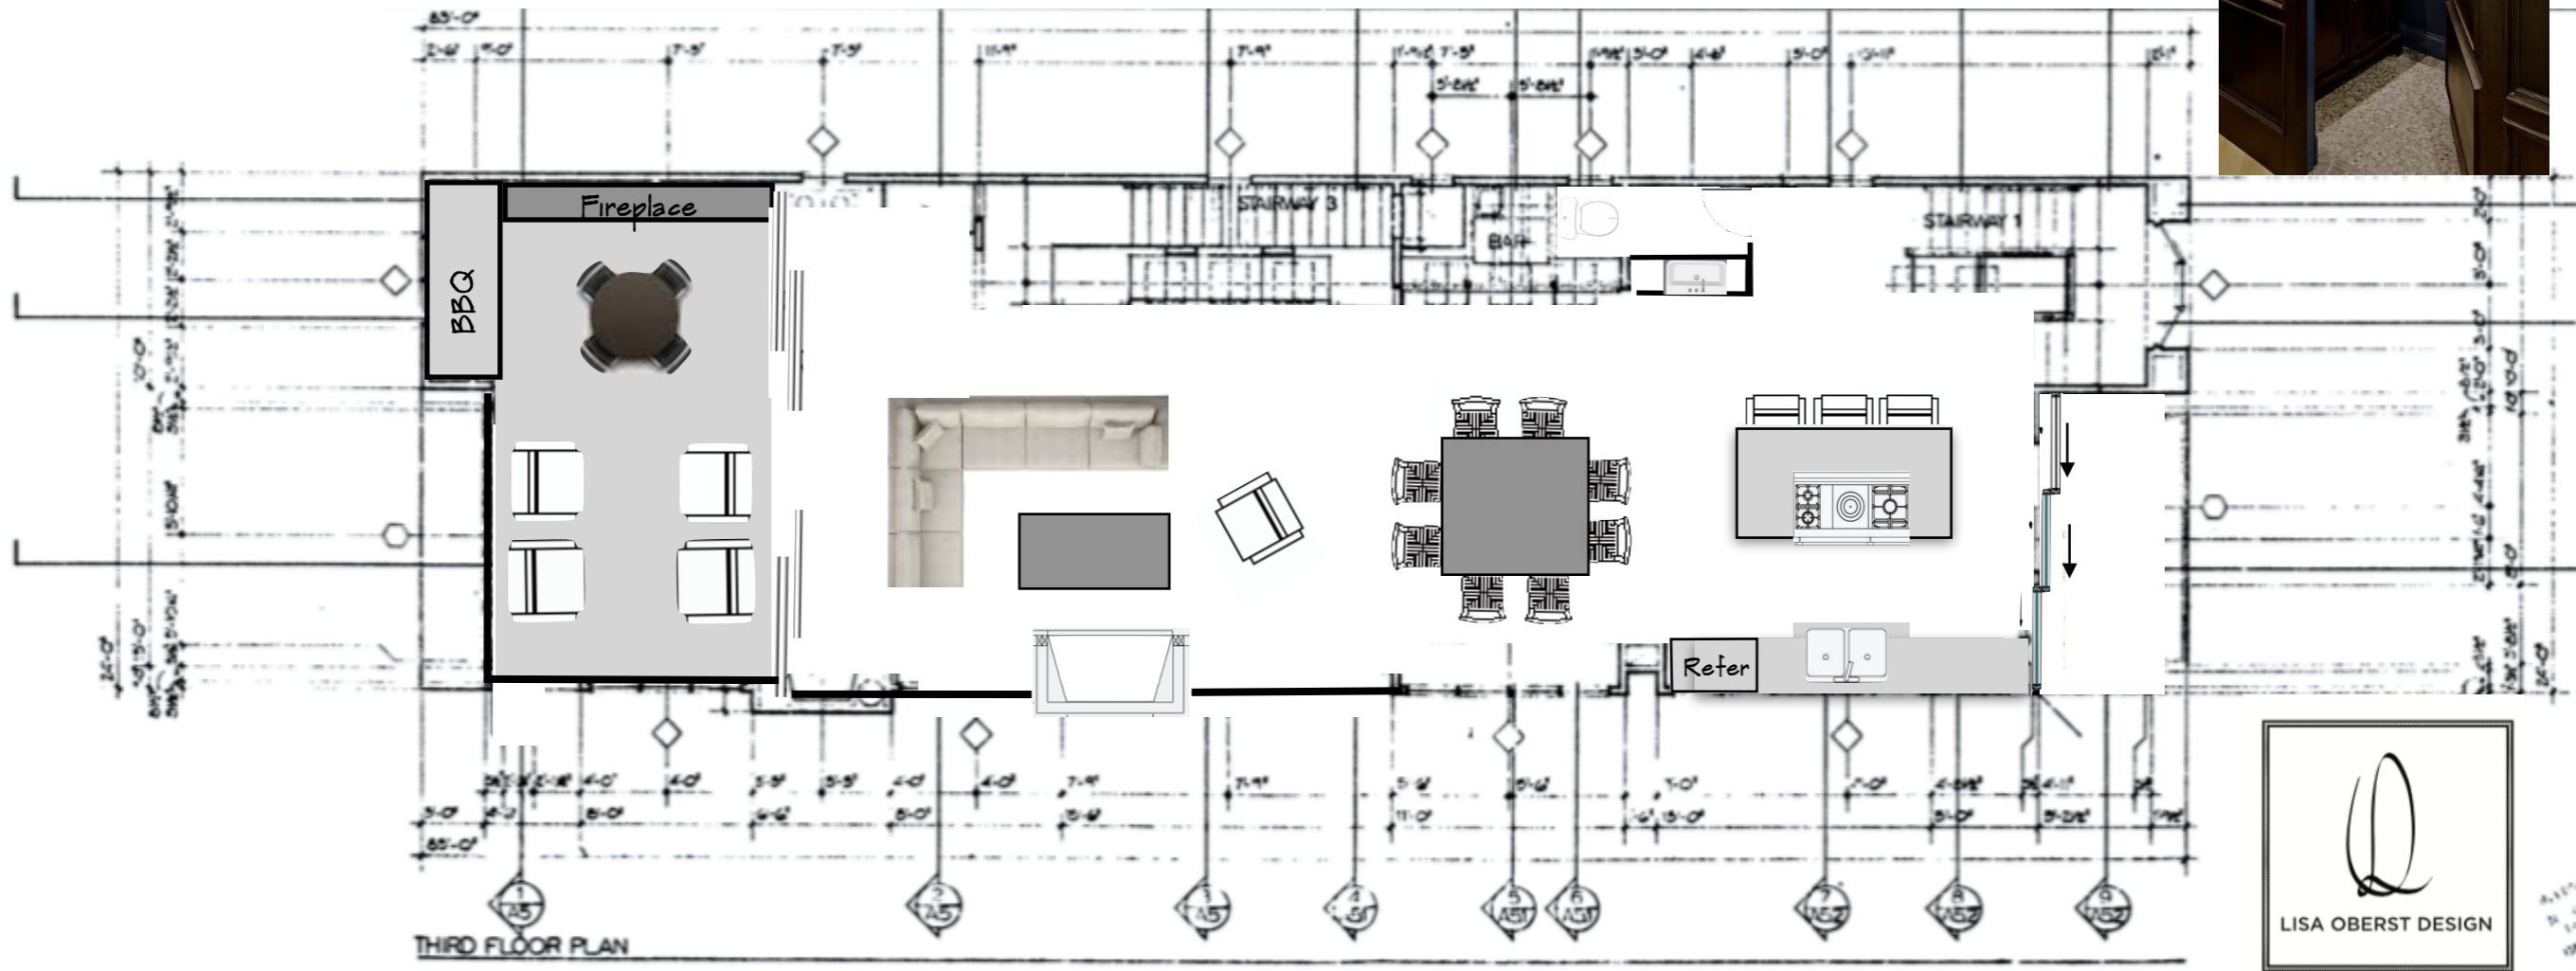

Flipping range requires downdraft