



214 Calle Serena
SCHEMATIC DESIGN
LANDSCAPE ARCHITECTURE
SAN CLEMENTE, CA
REVISED 10.05.17

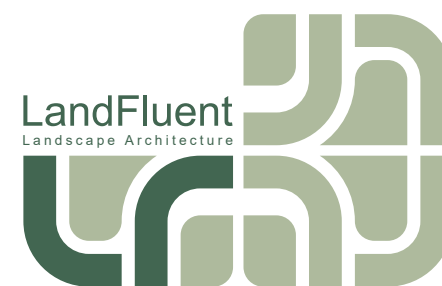

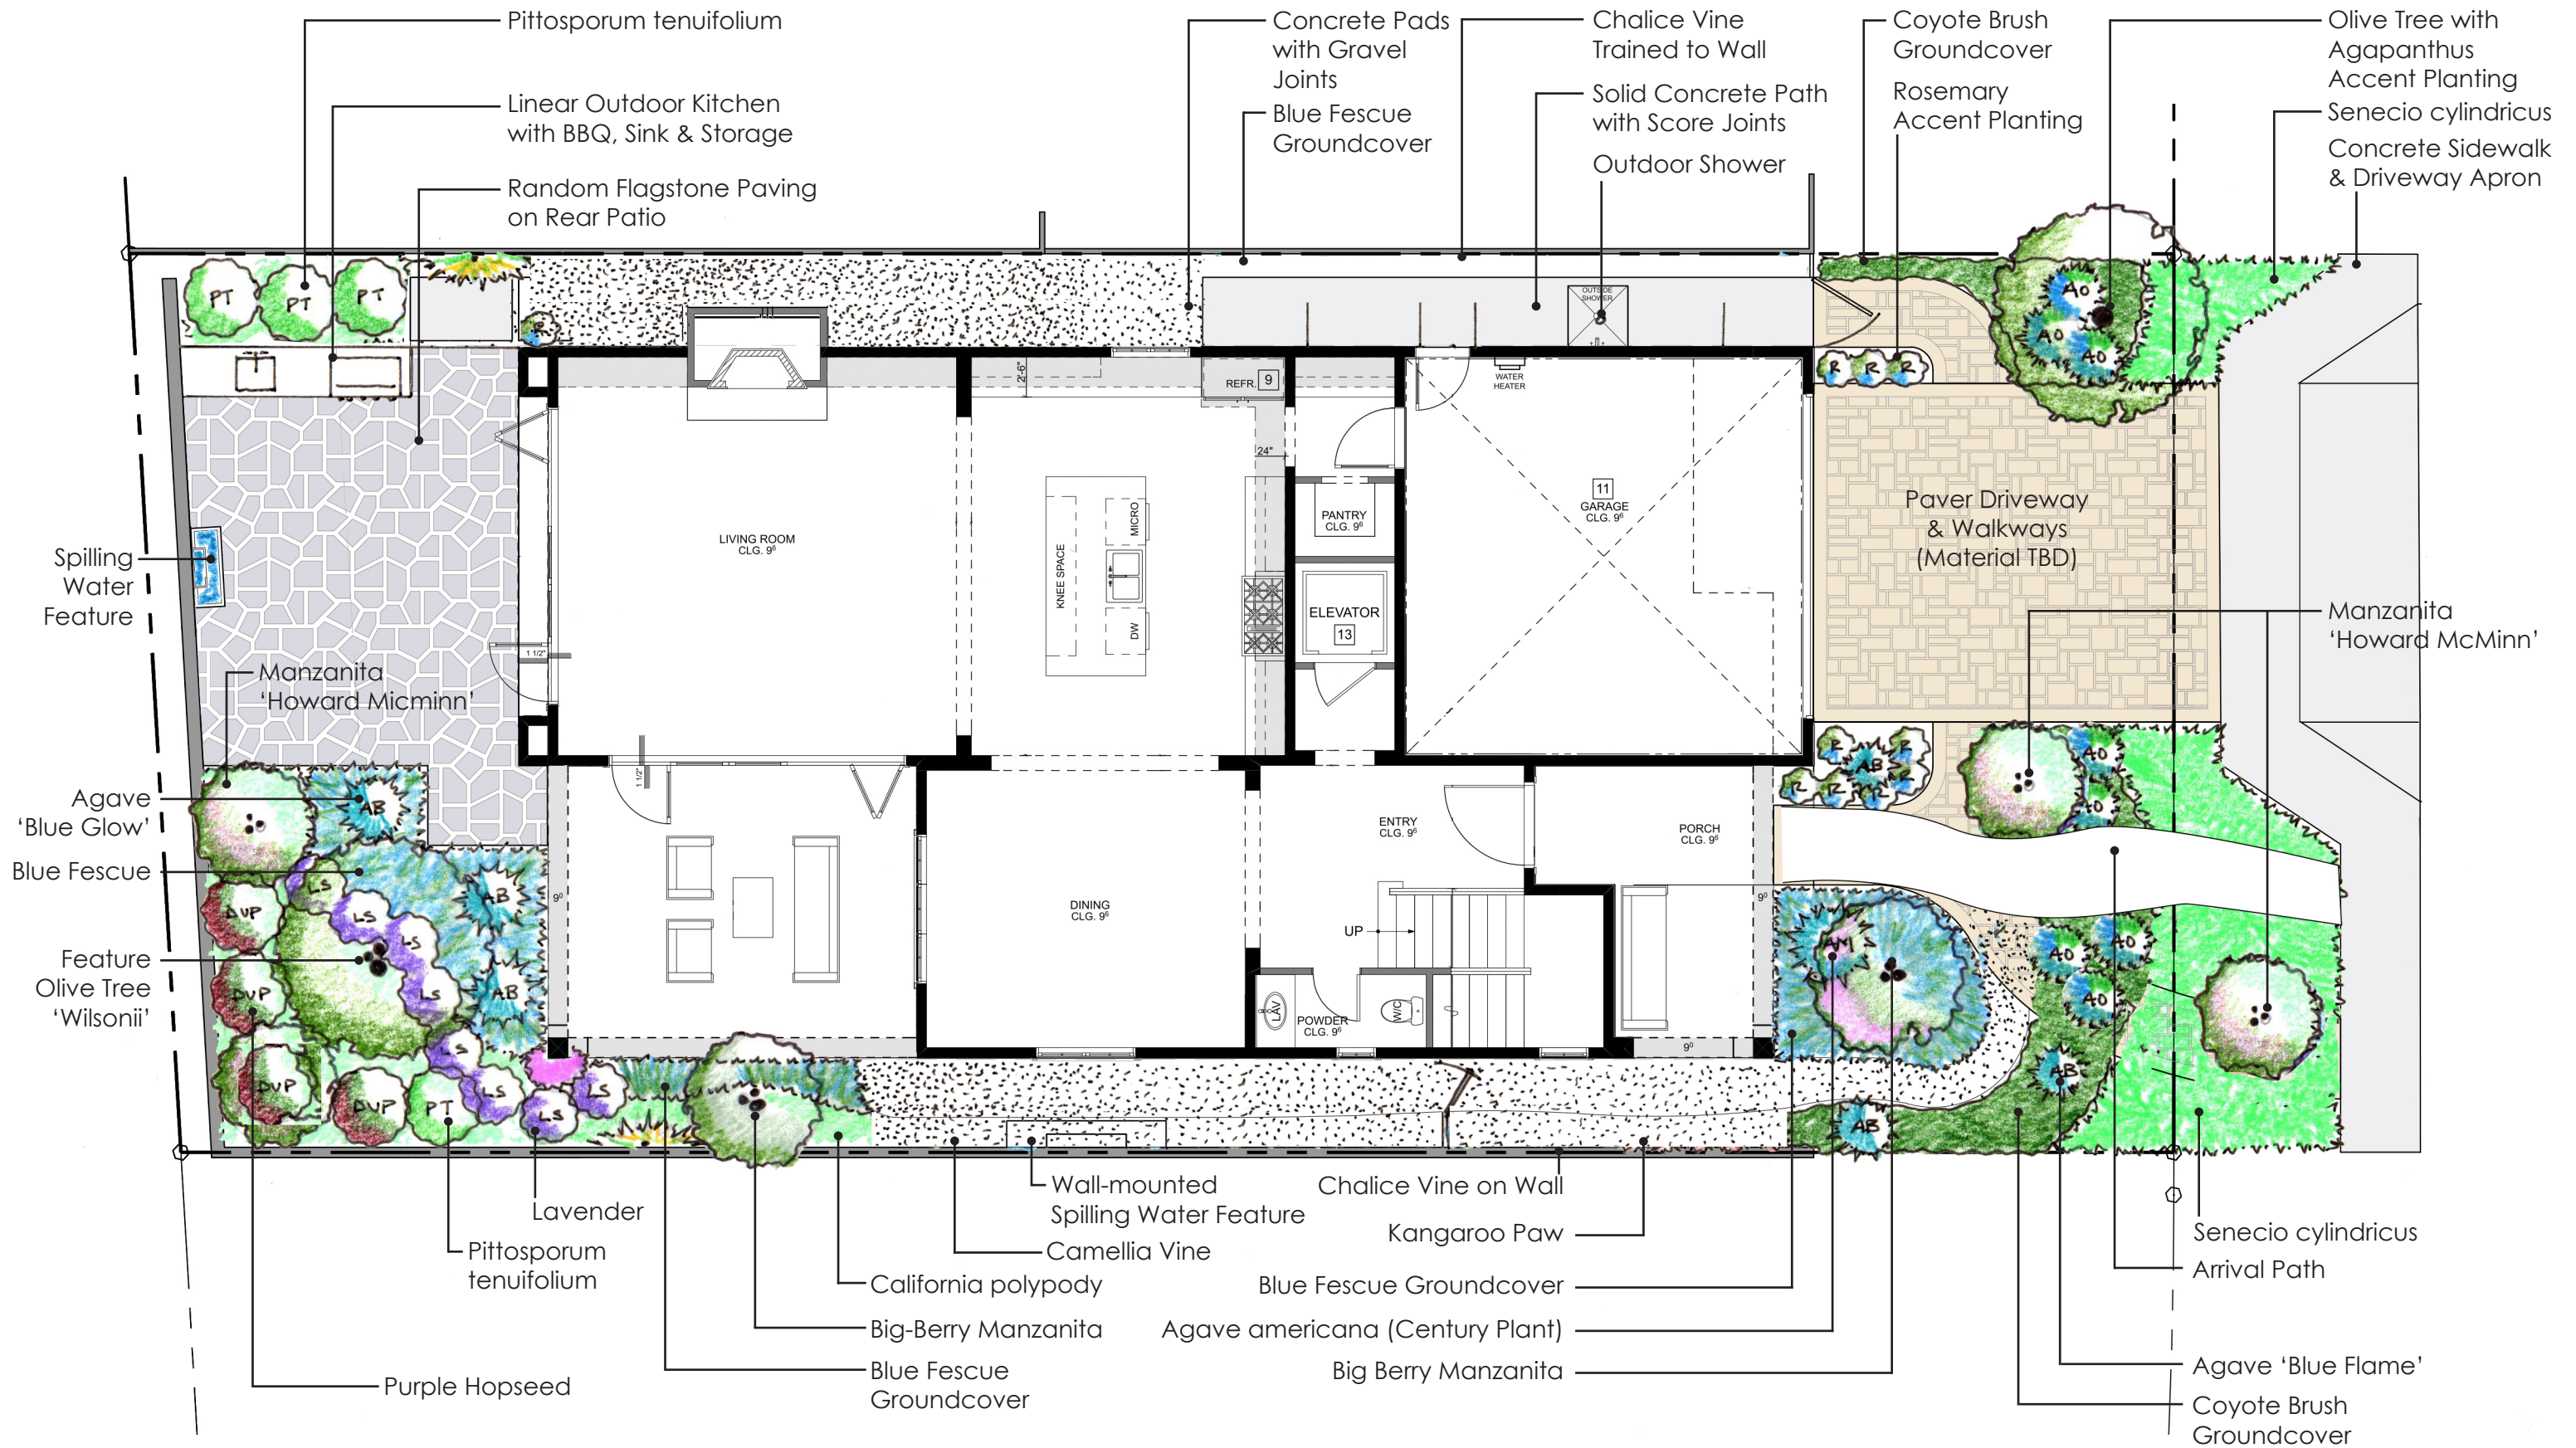

SCALE: 1/8" = 1'-0"

16' 8' 4' 0'



214 CALLE SERENA
SCHEMATIC DESIGN

PROPOSED LANDSCAPE PLAN WITH ANNOTATIONS

Qty.	Abbr.	Botanical Name	Common Name	Specification
Trees				
2	AGL	Arctostaphylos glauca	Big Berry Manzanita	10' Ht. x 8' Sp.
3	AHM	Arctostaphylos 'Howard McMinn'	Manzanita 'Howard McMinn'	8' Ht. x 6' Sp.
4	DVP	Dodonea viscosa 'purpurea'	Purple Hopseed	8' Ht x 4' Sp.
2	OEU	Olea europaea 'Wilsonii'	Wilson Fruitless Olive	12' Ht. x 12' Sp.
4	PT	Pittosporum tenuifolium	Kohuhu	10' Ht. x 5' Sp.
Understory Shrubs, Accents & Vines				
6	AB	Agave 'Blue Flame'	Blue Flame Agave	7 Gallon
1	AM	Agave americana	Blue Century Plan	15 Gallon
9	AO	Agapanthus orientalis	Lily of the Nile	7 Gallon
1	N/A	Camelia sesanqua	White Camelia	7 Gallon
8	LS	Lavandula stoechas 'Otto Quast'	Spanish Lavender	7 Gallon
10	R	Rosmarinus officinalis	Rosemary (Upright)	3 Gallon
2	SM	Solandra maxima	Chalice Vine	7 Gallon
Groundcovers				
TBD	BP	Baccharis pilularis 'Pigeon Point'	Coyote Brush	3 Gallon @ 24" O.C.
TBD	FG	Festuca glauca	Blue Fescue	3 Gallon @ 18" O.C.
TBD	PC	Polypodium californicum	California Polypody	3 Gallon @ 24" O.C.
TBD	SC	Senecio talinoides ssp. Cylindricus	Narrow-Leaf Chalk Sticks	1 Gallon @ 18" O.C.