


LOT 169 ~ TRACT 29057
PAD ELEV. 729.5

SCALE 1"=10'

PROJ. NORTH

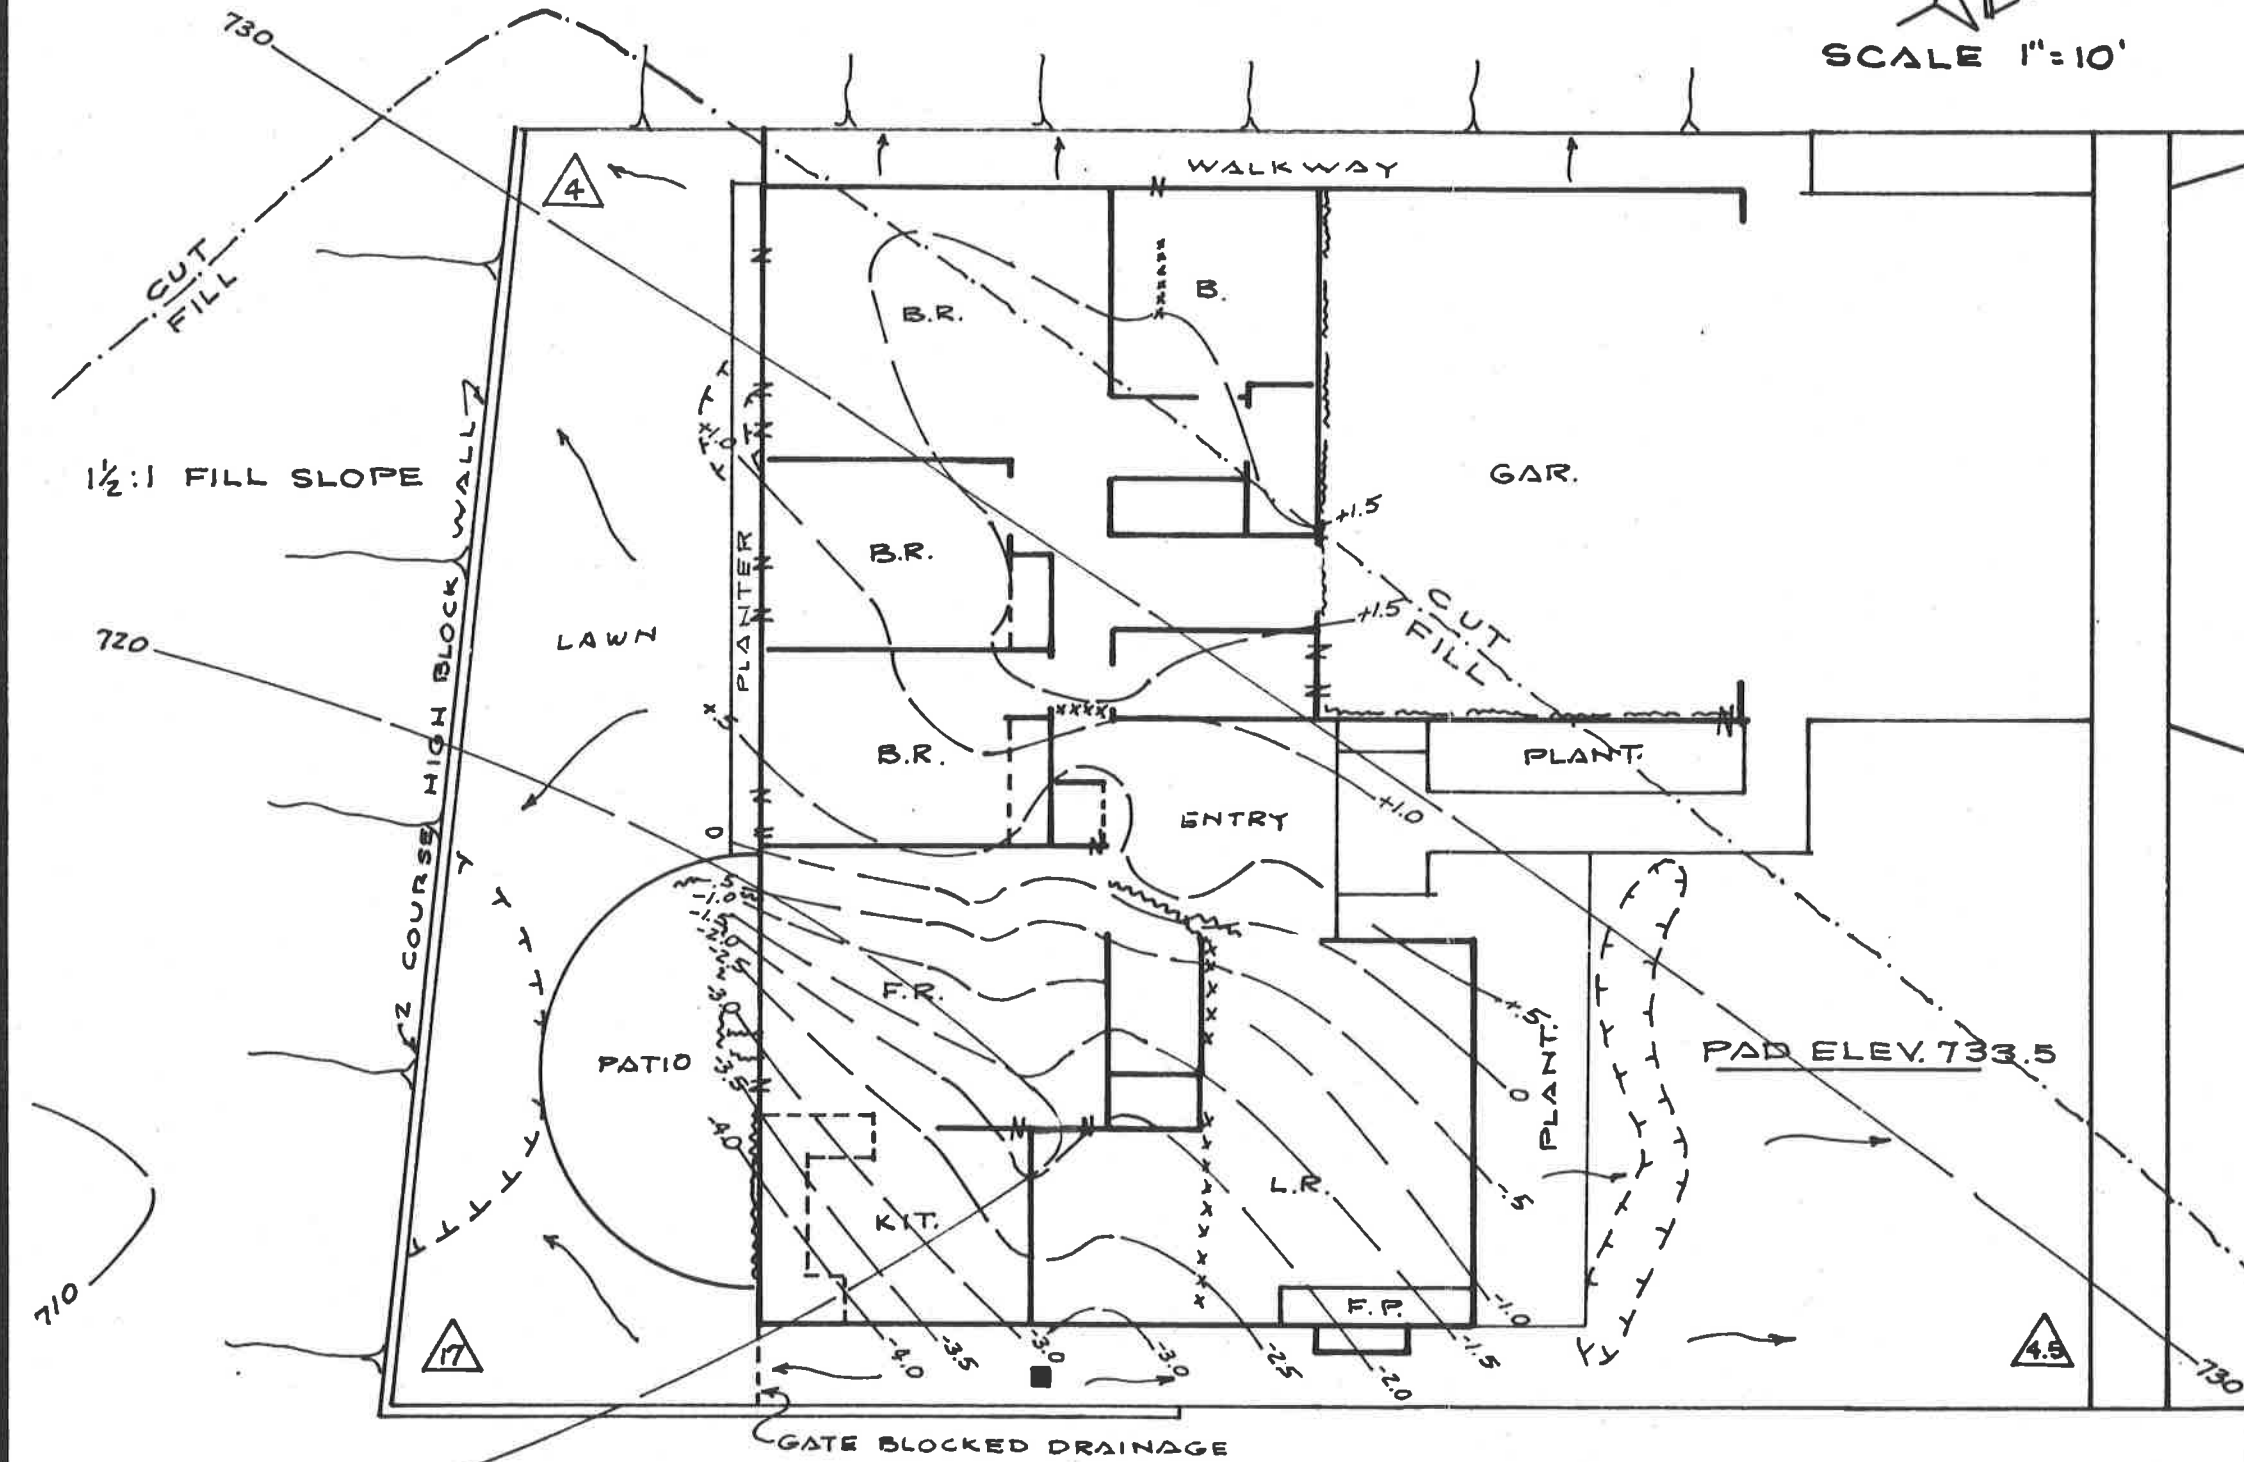

LOT 1 ~ TRACT 30383
RANCHO PALOS VERDES, CA.

SITE CONDITIONS

MOORE & TABER · Engineers-Geologists

DRAFT.	APPROV.	DATE	JOB Nº
A.L.S.		Sept. 14, 78	378-518