

# 1 GRADING

CITY OF LOS ANGELES

## APPLICATION TO CONSTRUCT NEW BUILDING AND FOR CERTIFICATE OF OCCUPANCY

Form B-1

DEPT. OF BUILDING AND SAFETY

**INSTRUCTIONS:** 1. Applicant to Complete Numbered Items Only.  
2. Plot Plan Required on Back of Original.

1. LEGAL LOT	88	BLK.	- -	TRACT	22182	DIST. MAP	7665
JOB ADDRESS	17526 Stare St.				APPROVED	ZONE	RE
2. BETWEEN CROSS STREETS	Encino Ave.		AND	W. Terminus		FIRE DIST.	126
3. PURPOSE OF BUILDING	Residence w/attached garage					INSIDE	KEY
4. OWNER	Marlbororough Park No. II			PHONE	St 6-2370	COR. LOT	
5. OWNER'S ADDRESS	14916 Burbank Blvd., Van Nuys, Calif.			P.O.		REV. COR.	
6. CERT. ARCH.	Palmer & Krisel, AIA		STATE LICENSE	C915	PHONE	GR 9-2129	LOT SIZE
7. LIC. ENGR.	Paul Greenfield		STATE LICENSE	883	PHONE	GR 1-9762	REAR ALLEY
8. CONTRACTOR	Marlborough Homes		STATE LICENSE	138700	PHONE	ST 6-2370	SIDE ALLEY
9. CONTRACTOR'S ADDRESS	14916 Burbank Blvd., Van Nuys, Cal f.			P.O.		ZONE	BLDG. LINE
10. SIZE OF NEW BLDG.	STORIES	HEIGHT	NO. OF EXISTING BUILDINGS ON LOT AND USE				
70'x53'10"	1	13	none				

1	17526 Stare St.	DISTRICT OFFICE	V. N.
11. MATERIAL EXT. WALLS:	<input checked="" type="checkbox"/> WOOD <input type="checkbox"/> METAL <input checked="" type="checkbox"/> CONC. BLOCK <input type="checkbox"/> ROOF CONST. <input checked="" type="checkbox"/> WOOD <input type="checkbox"/> STEEL	<input type="checkbox"/> STUCCO <input type="checkbox"/> BRICK <input checked="" type="checkbox"/> CONCRETE <input type="checkbox"/> CONC. <input type="checkbox"/> OTHER	ROOFING
12. VALUATION: TO INCLUDE ALL FIXED EQUIPMENT REQUIRED TO OPERATE AND USE PROPOSED BUILDING.	\$ 16,200	6 of 15 total	SPRINKLERS REQ'D. SPECIFIED
		243,000	BLDG. AREA
		VALUATION APPROVED	DWELL. UNITS
		APPLICATION CHECKED	PARKING SPACES
		PLANS CHECKED	GUEST ROOMS
		CORRECTIONS VERIFIED	FILE WITH
		PLANS APPROVED	CONT. INSP.
		APPLICATION APPROVED	INSPECTOR

I certify that in doing the work authorized hereby I will not employ any person in violation of the Labor Code of the State of California relating to workmen's compensation insurance.

**MARLBOROUGH PARK NO. II**

*[Signature]*  
SIGNED

This Form When Properly Validated is a Permit to Do the Work Described.


TYPE	GROUP	MAX. OCC.	P.C.	S.P.C.	B.P.	I.F.	C.G.P.I	C/O
II	R		216	45	66		NO	

VALIDATION

AUG 11 1959

SEP-4-59 50485 CH VN-42847 L-1 J.E.L. 66.80

4-18-60 C.O.

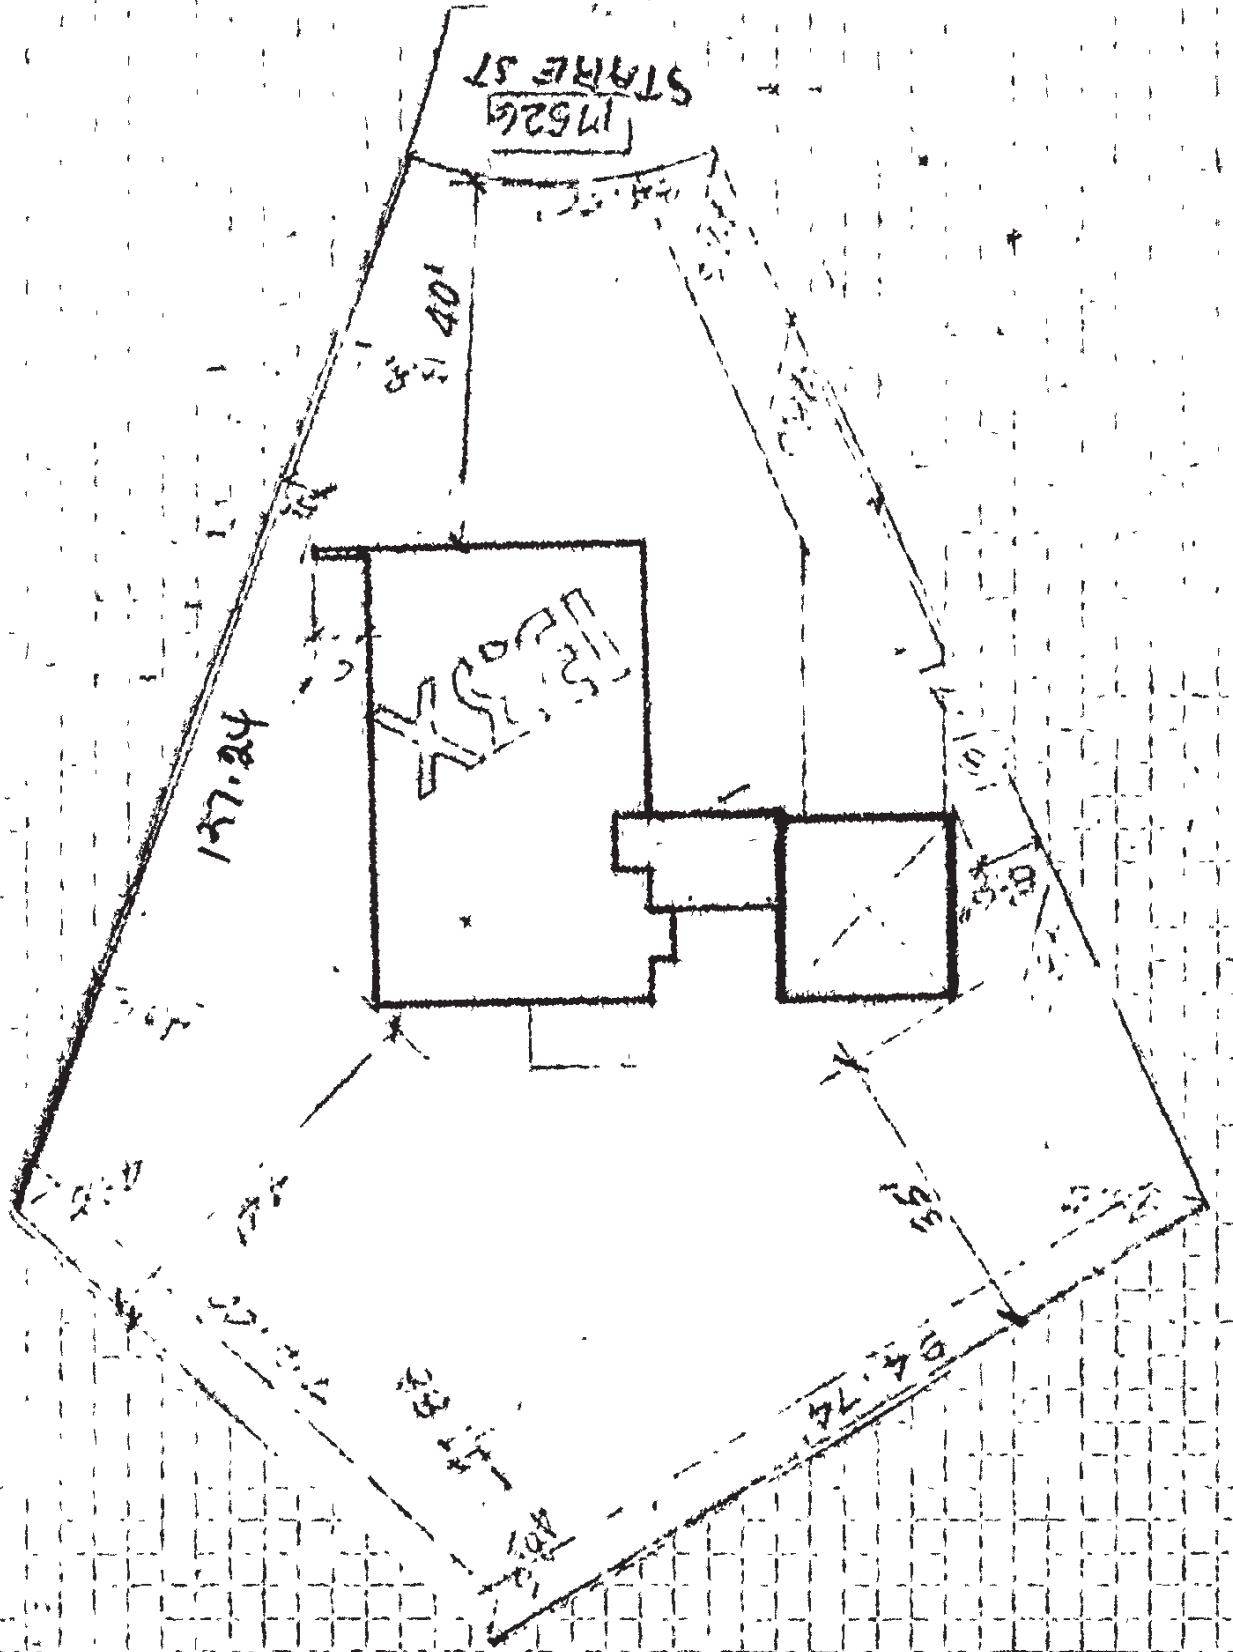

ON LOT LINE SHOW ALL DIMENSIONS ON LOT AND ON EACH

254-1123 20000 CRATONSONAL J-1 18.00

11/10/2001