


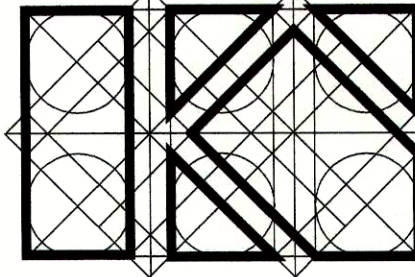

CONTRACTOR TO VERIFY ALL DIMENSIONS, CONDITIONS AND SPECIFICATIONS PERTAINING TO THE WORK AT THE SITE PRIOR TO COMMENCEMENT OF CONSTRUCTION

KHOUDKIAN SIMONIAN ARCHITECTS



417 WEST ARDEN STREET #121 BC GLENDALE CA 91203
PHONE (818) 265 33
FAX (818) 265 38


SHEET TITLE:

SECTION A-A


JOB NO.:	09-SFD-019
DRAWN BY:	KSA TEAM
CHECKED BY:	KSA
REVISION:	REV-0
DATE:	NOV 2009
PRINT DATE:	NOV 2009

SHEET NUMBER


A-4.1
SHEETS : 6 OF 10

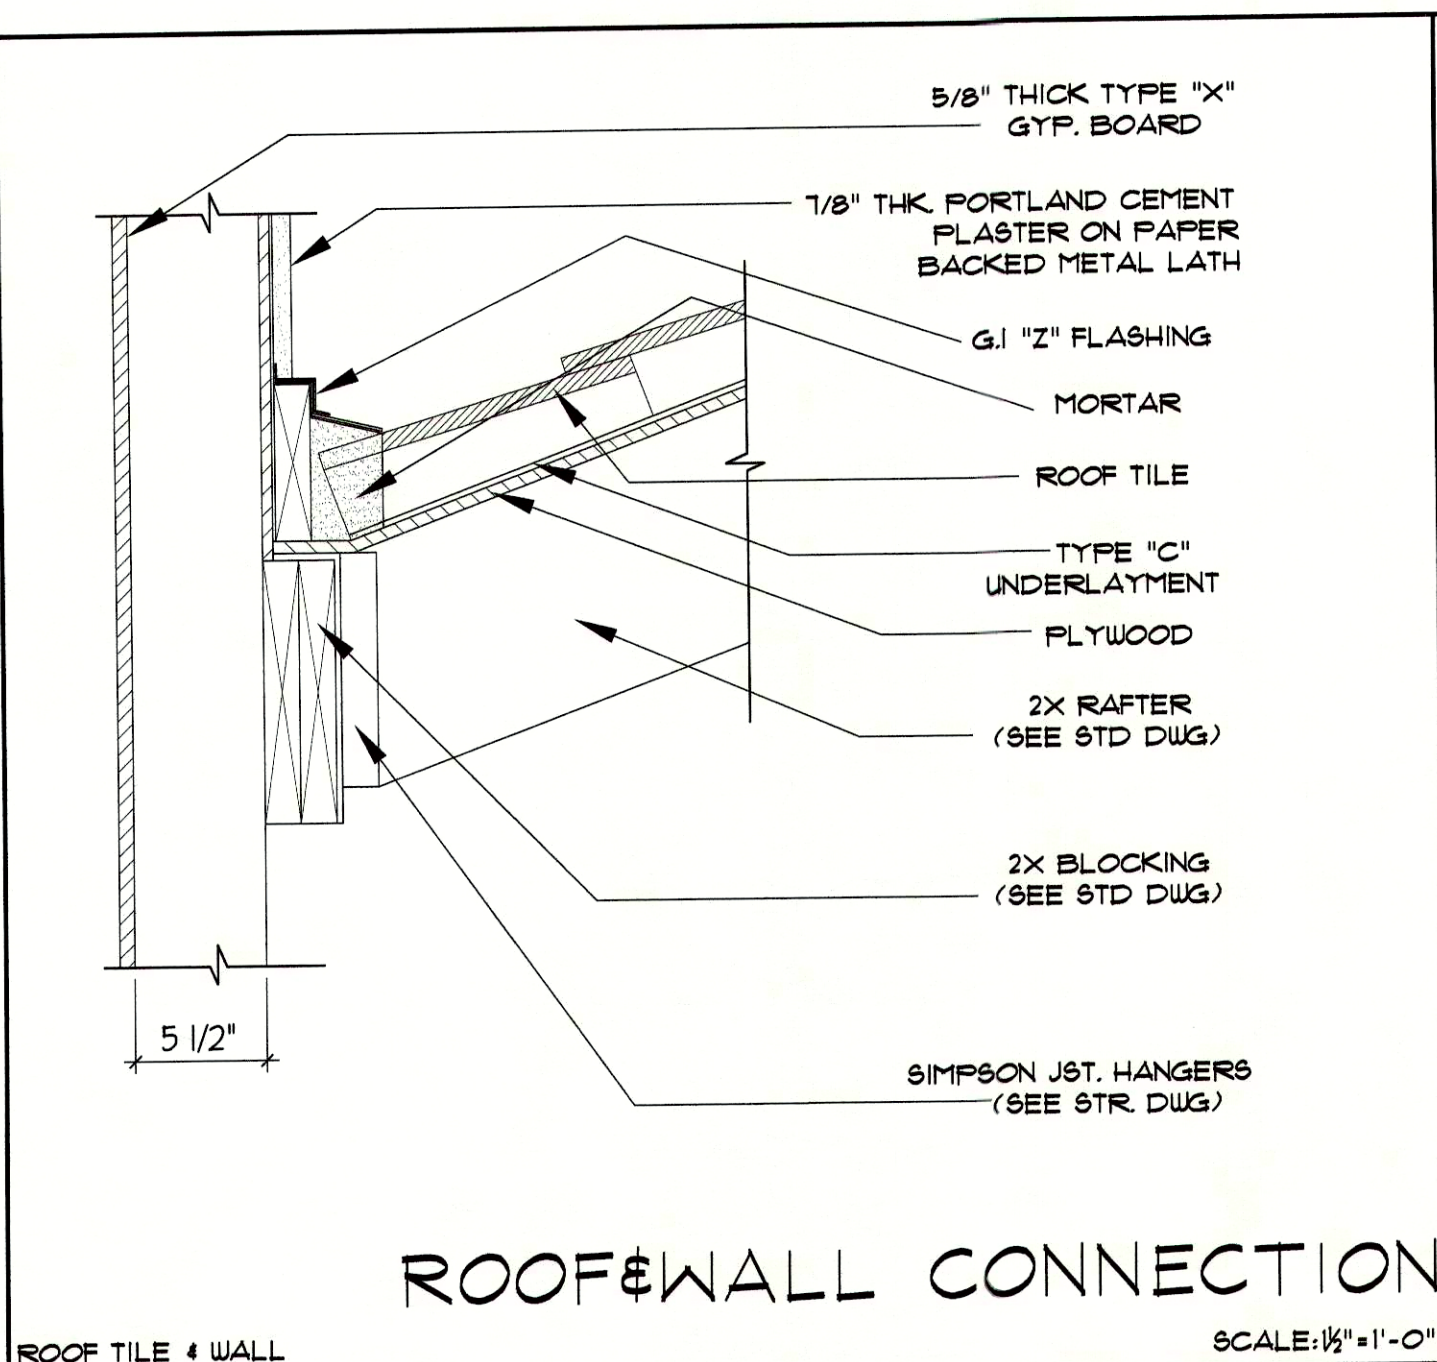


ROOF TO WALL CONNECTION

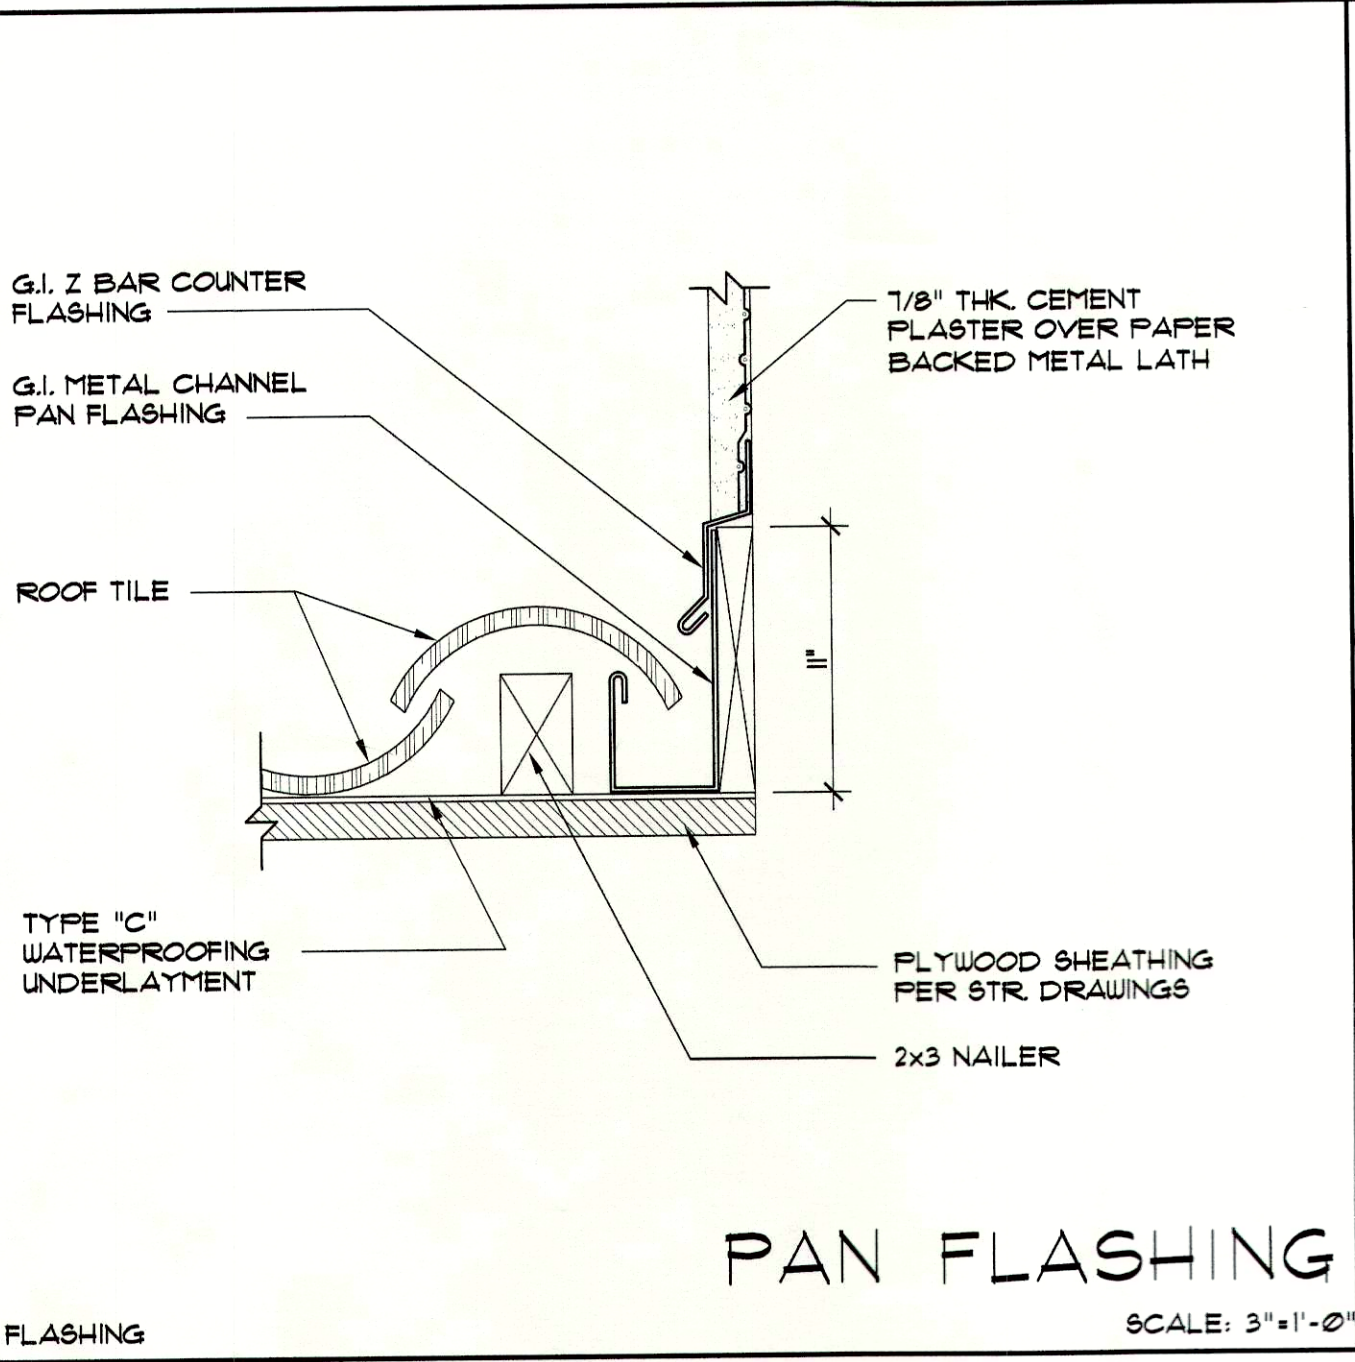

PAN FLASHING

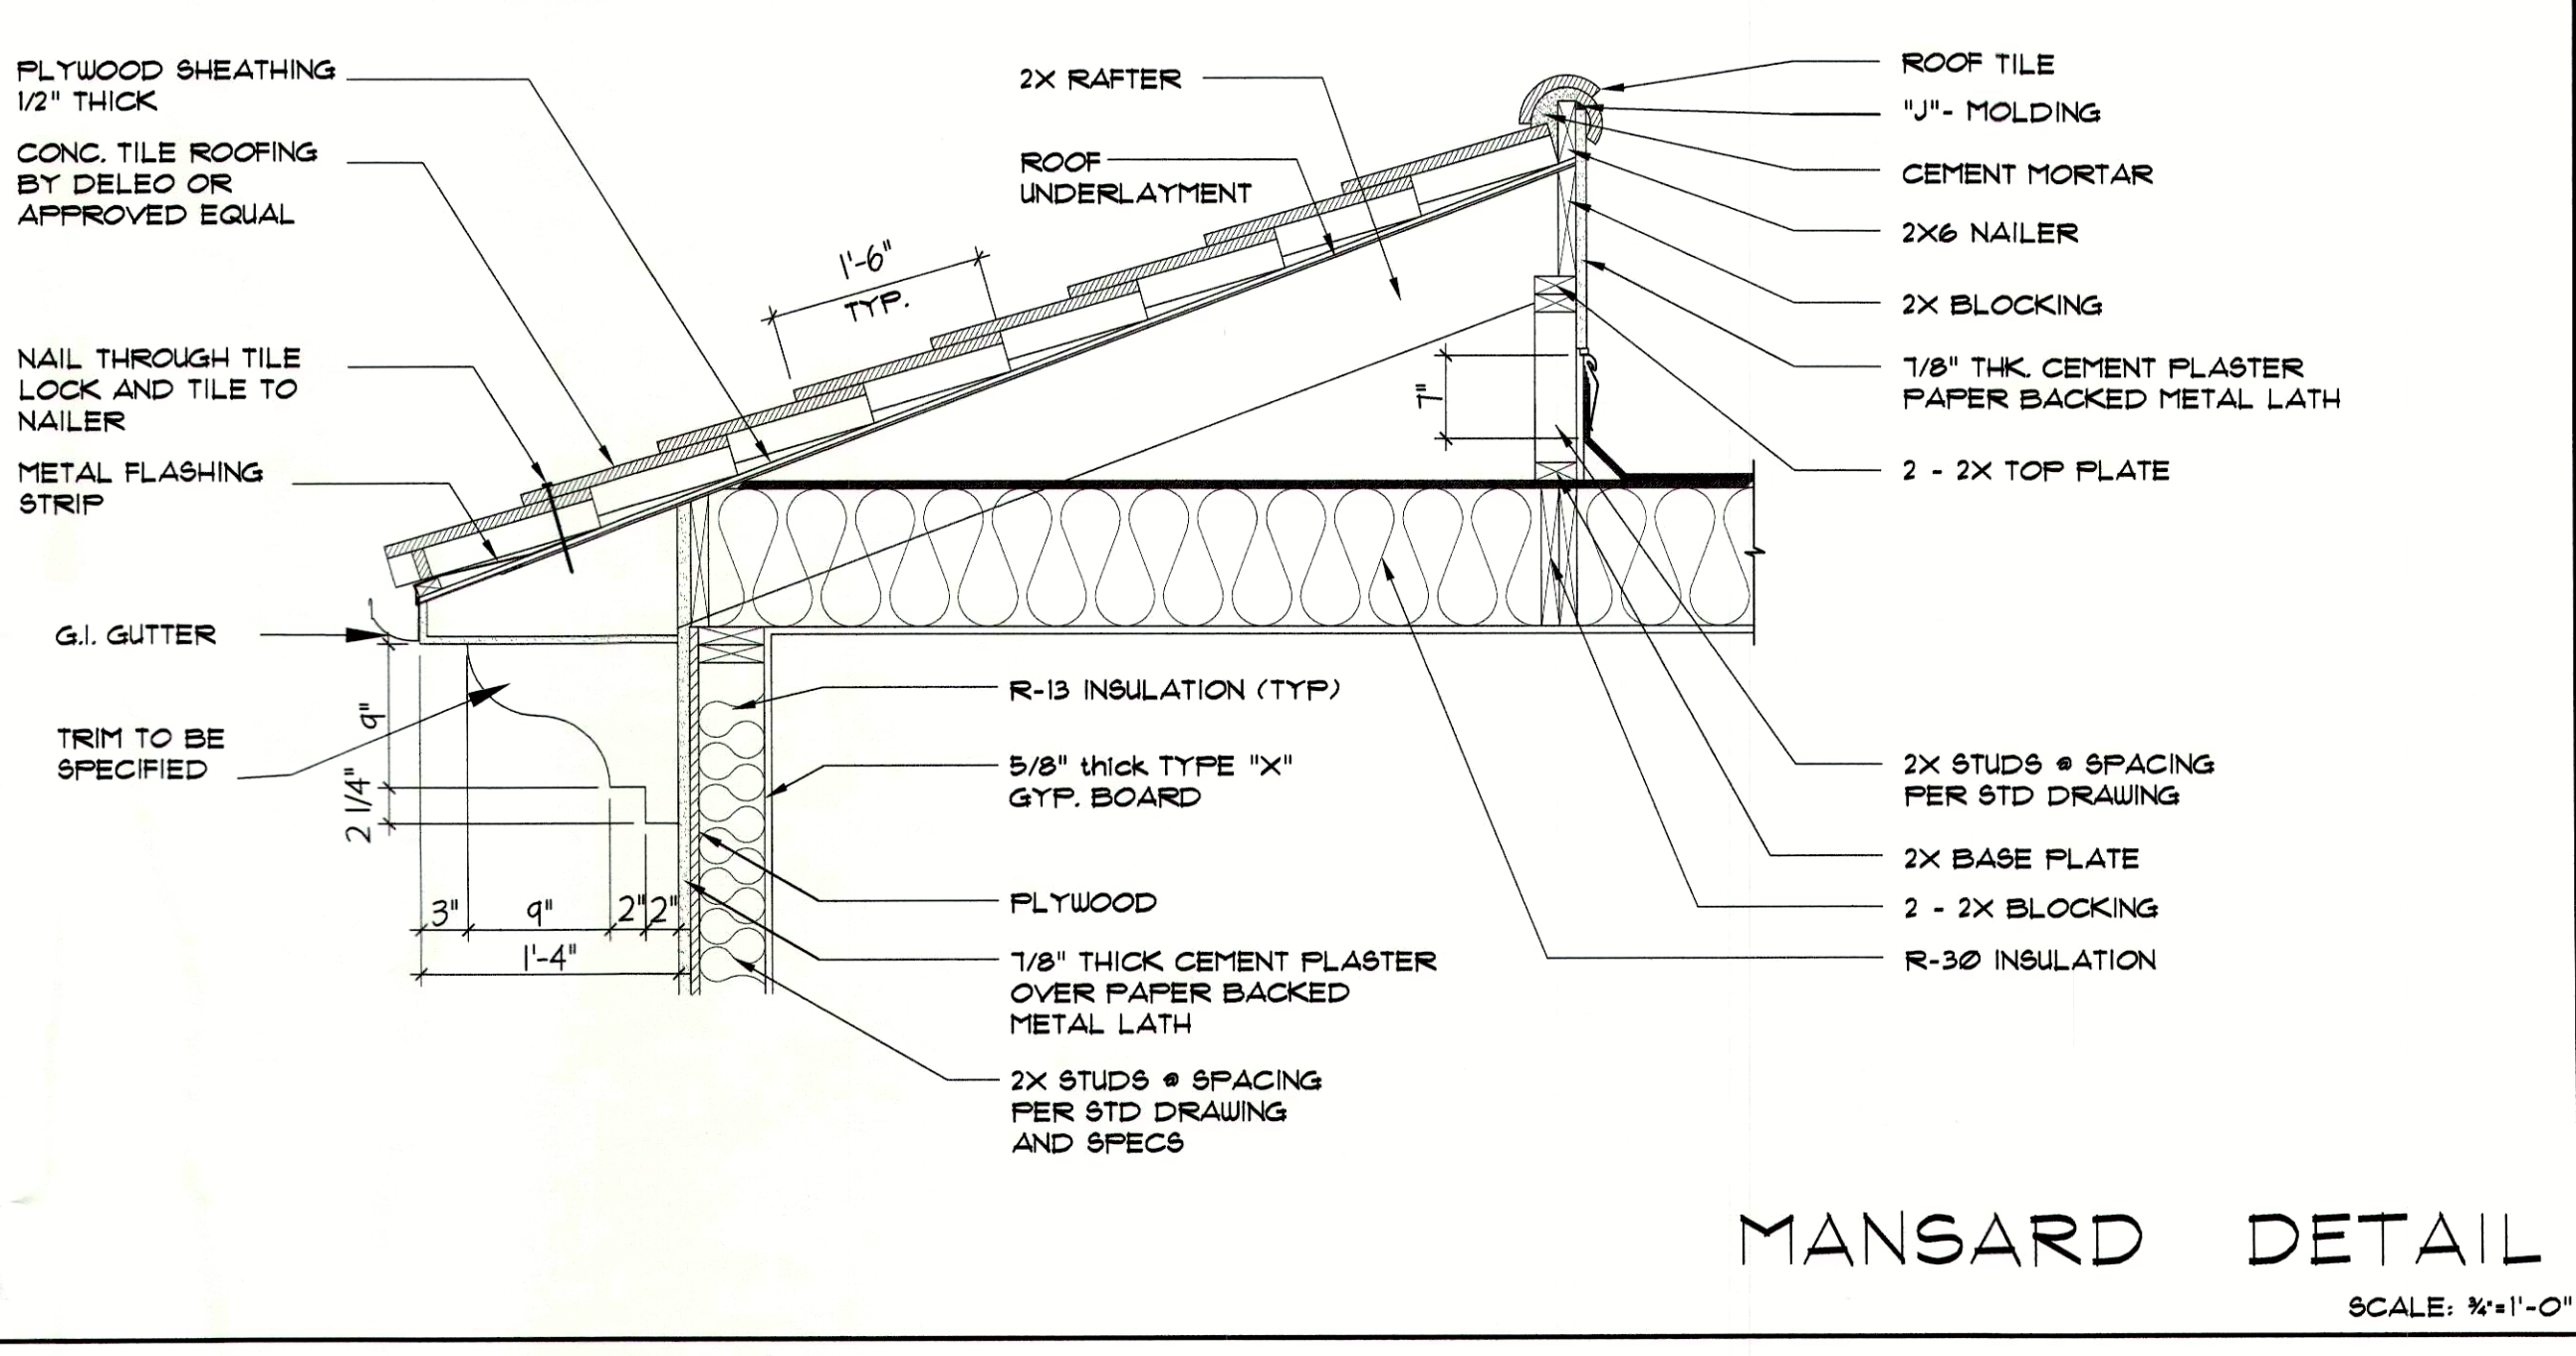

MANSARD DETAIL

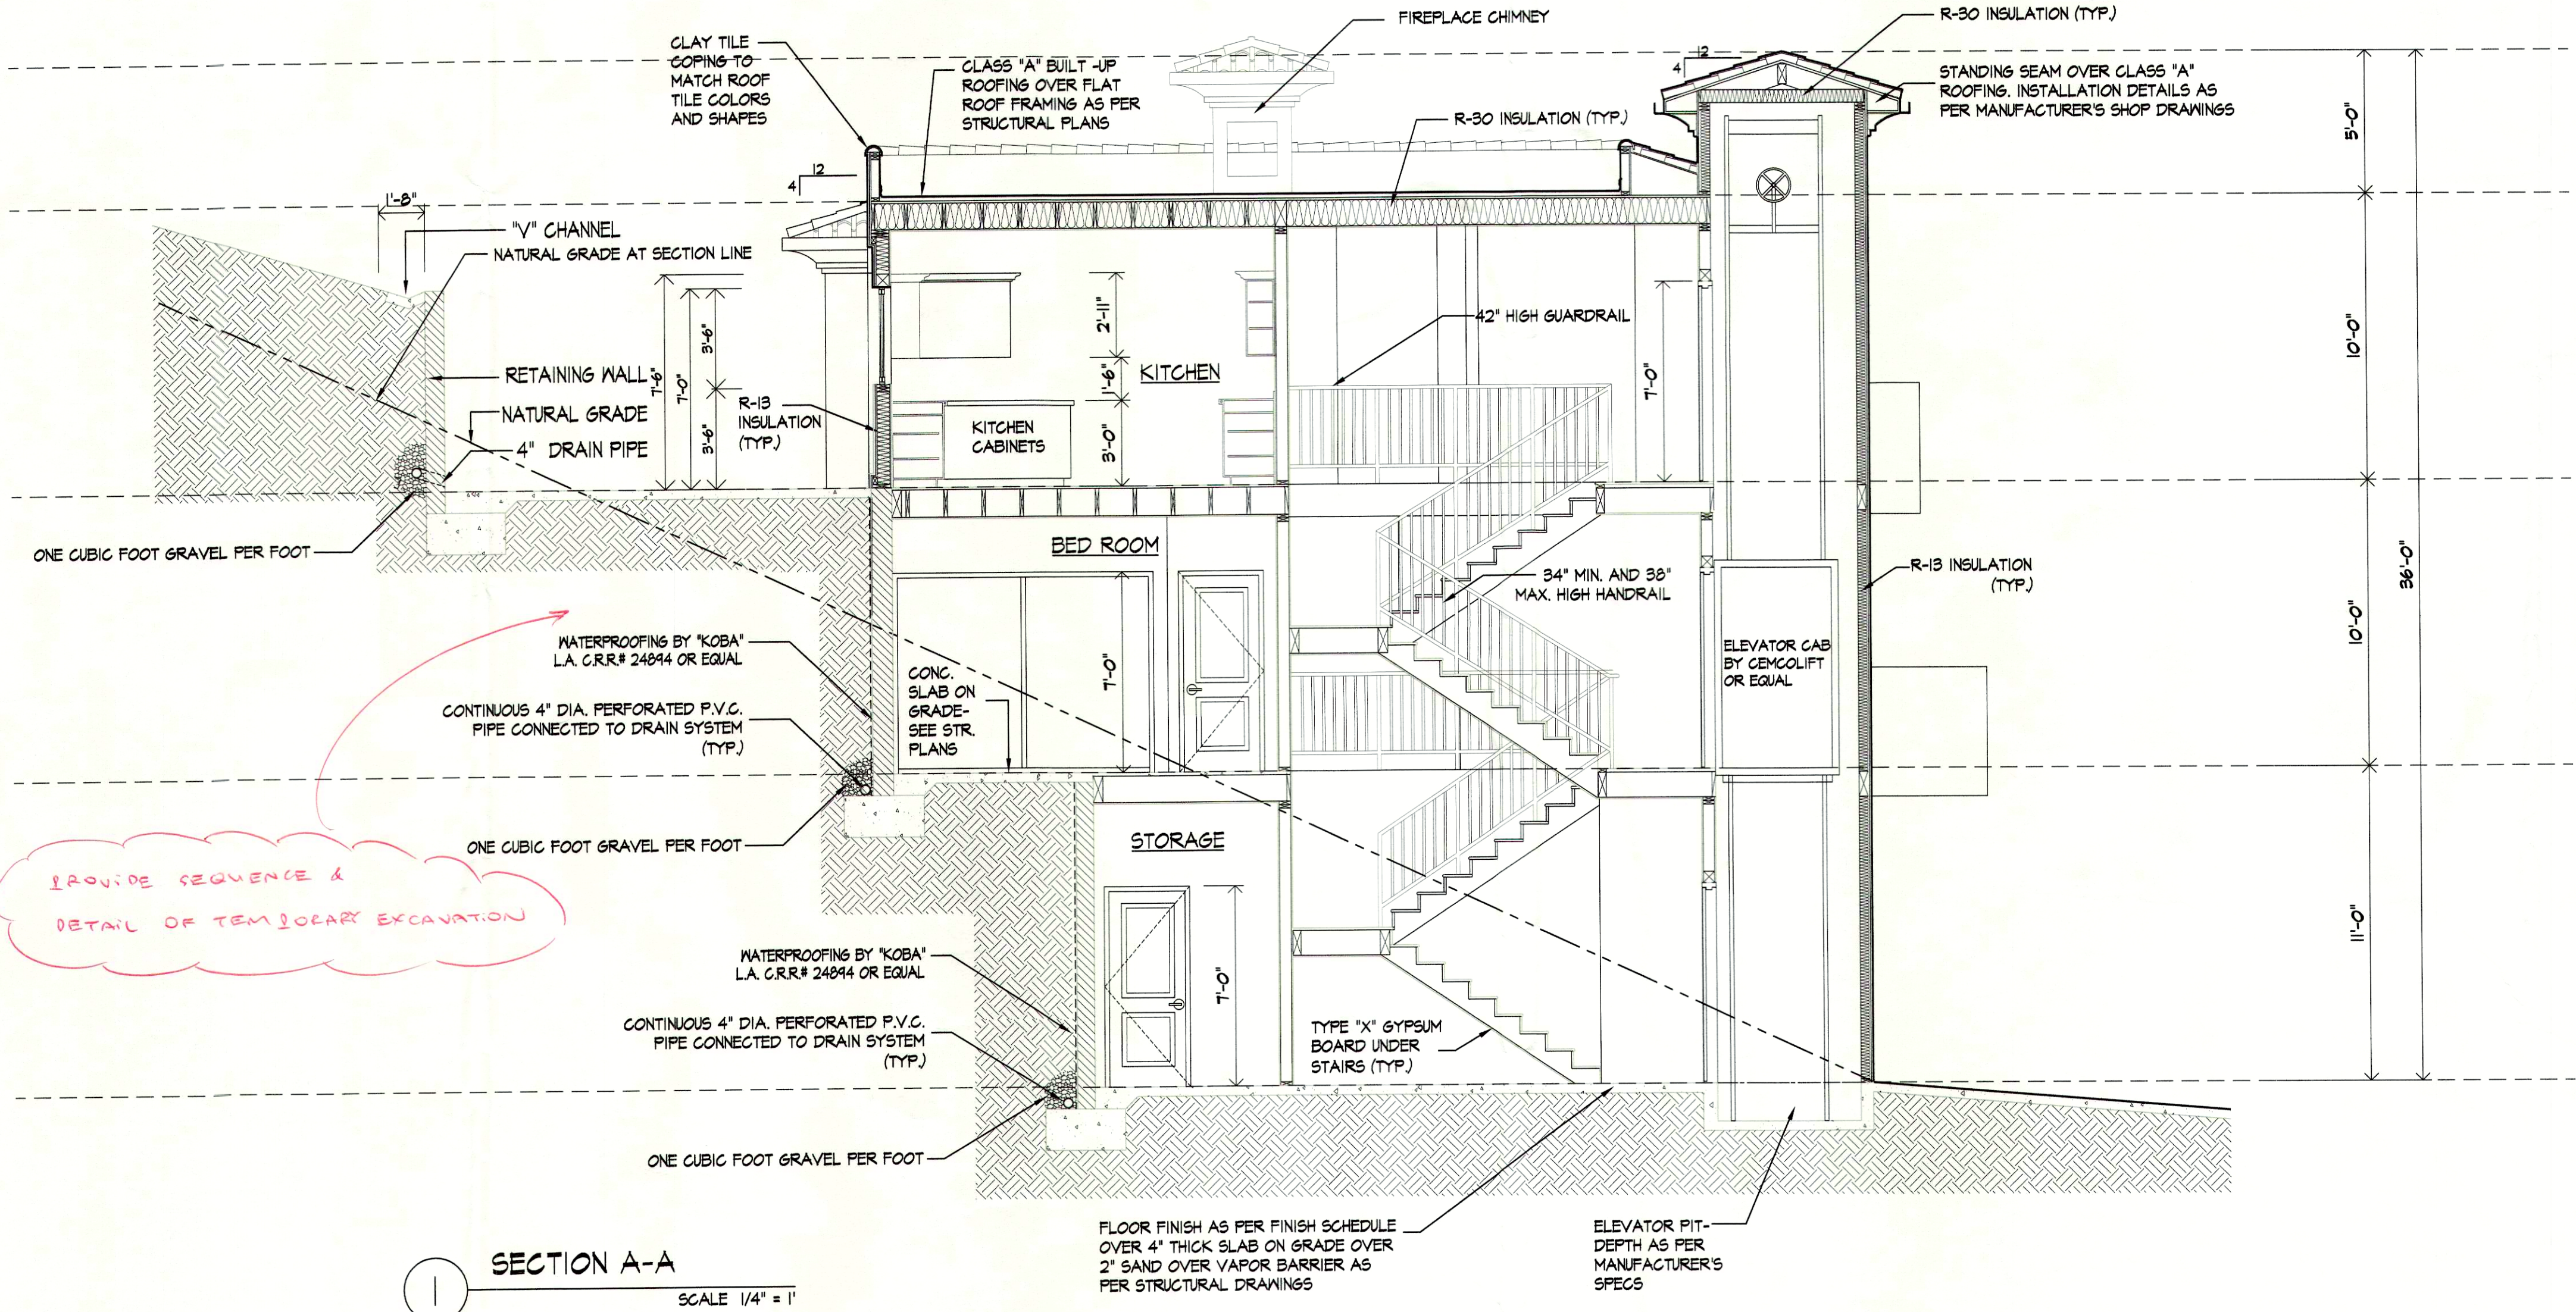

SECTION A-A
SCALE 1/4" = 1'