




BILL OF MATERIAL					
Qty.	Material	Length	Mark	Weight	Remarks
1.					
2.					
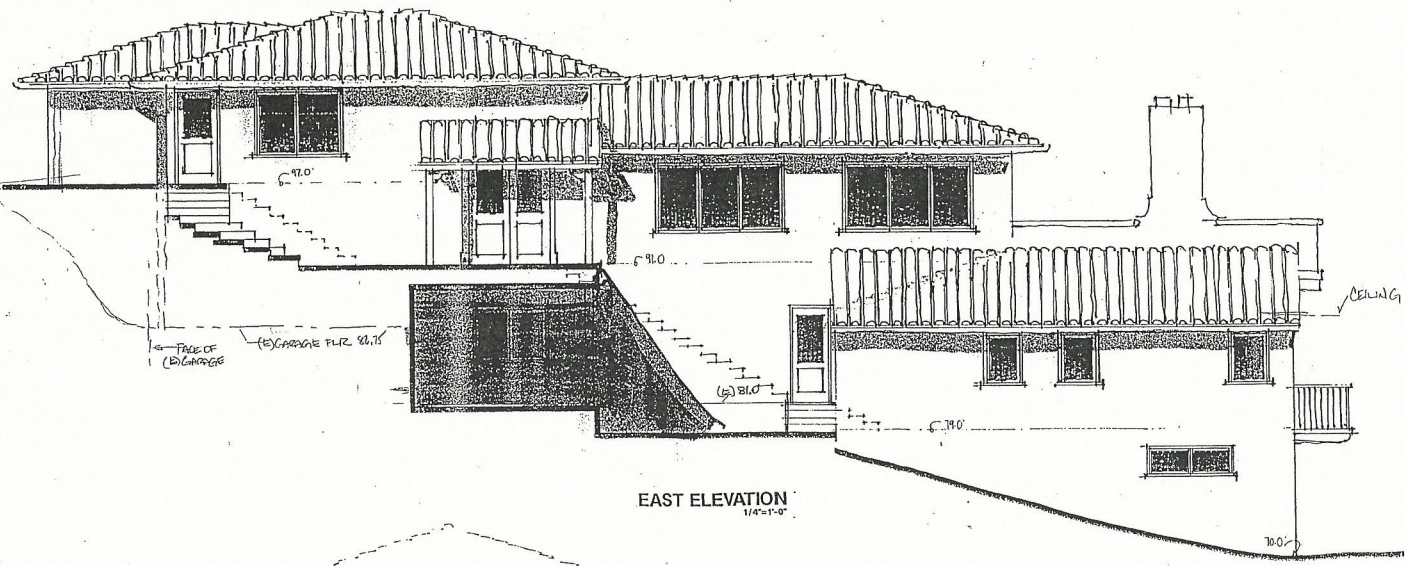

EAST ELEVATION
1/4"=1'-0"

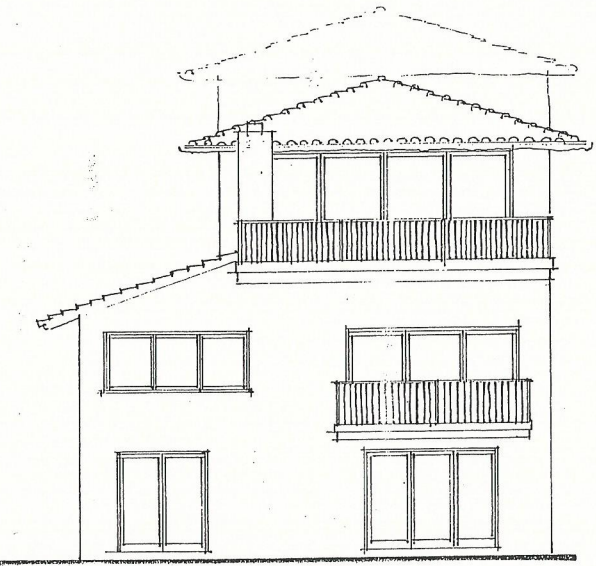




NORTH ELEVATION
1/4"=1'-0"

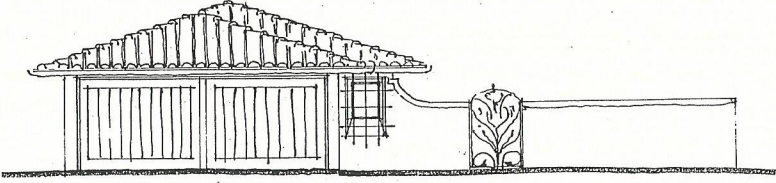

SOUTH ELEVATION
1/4"=1'-0"

REVISIONS		PROJECT RECORD	
NO.	DATE	DESCRIPTION	DATE

DATED 5-2003
PARAMOUNT METAL & SUPPLY CO. TEL 562-634-8100
 8140 E. ROSECRANS AVE. • PARAMOUNT, CA 90723 FAX 562-634-1500
 PROJECT: **SCHMATIC**
JUE ADDITION
 CONTRACTOR: **797 Via Somonte, PVE**
 Russel E. Barbo, AIA - ARCHT. 6 Oct 2003

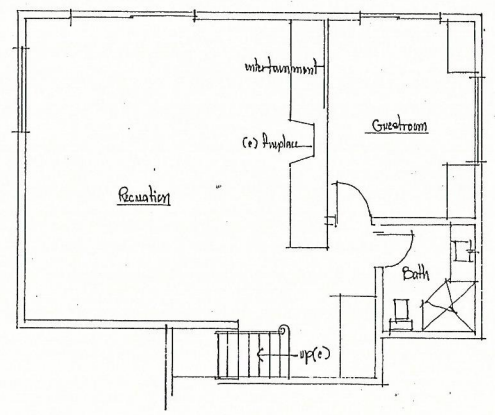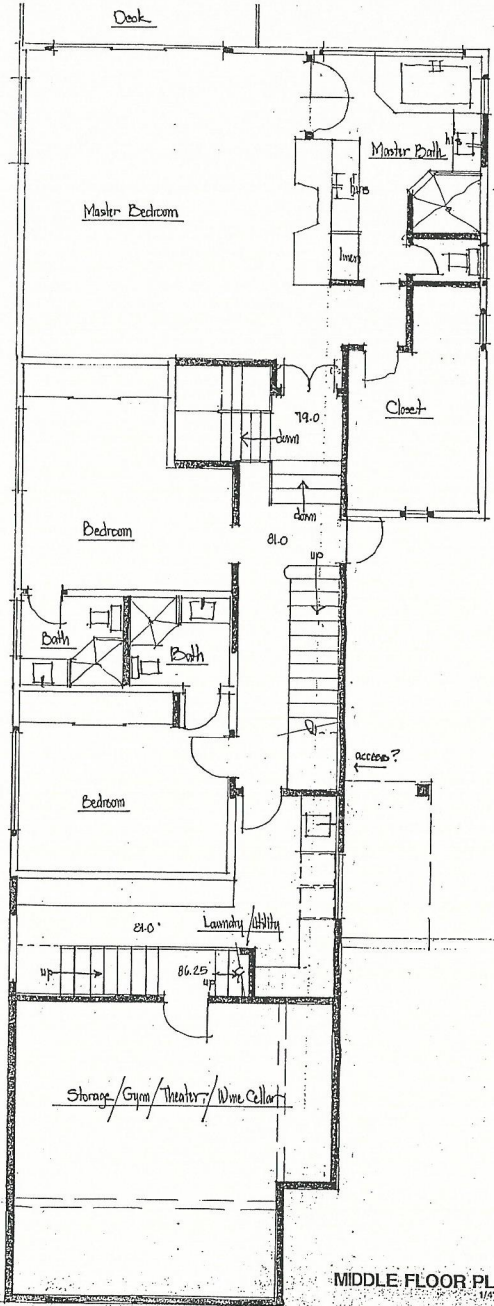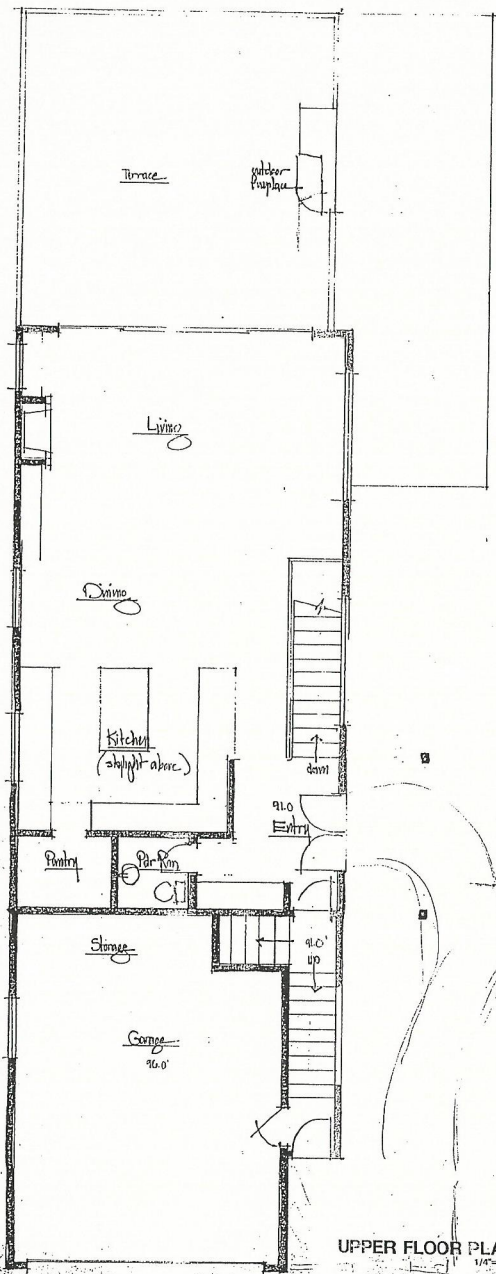

SCHMATIC
JUE ADDITION
797 Via Somonte, PVE
Russell E. Banta, AIA - Architect
9/8/2003
SEP - 8 2003