



INVOICE	#20488
SERVICE DATE	Jun 08, 2021
DUE	upon receipt
AMOUNT DUE	\$800.00

Jose Camacho
2577 Arroyo Poco Lane
Boulevard, CA 91905

☎ (619) 496-0116
✉ mr.camach.1369@gmail.com

CONTACT US

9552 Markwood Dr
Santee, CA 92071

☎ (619) 443-2031
✉ dan@anytimesepticservice.com

Service completed by: Daniel Cullum

INVOICE

Services	qty	unit price	amount
Inspection Boulevard - Inspection	1.0	\$200.00	\$200.00
Pumping - Boulevard - Pump and Clean Complete pump out and cleaning of septic tank chambers.	1.0	\$600.00	\$600.00

Total **\$800.00**

"Satisfaction Guaranteed or Double Your Load Back"

COUNTY OF SAN DIEGO
DEPARTMENT OF ENVIRONMENTAL HEALTH
ENVIRONMENTAL HEALTH PERMIT

P.O. BOX 129261, SAN DIEGO, CA 92112-9261 619-338-2222/1-800-253-9933 FAX 619-338-2377 www.sdcdeh.org

SEPTIC TANK PERMIT



Gary Erbeck
DIRECTOR, DEH

APN #: 609-171-46-00

Location: 2577 ARROYO POCO LN Boulevard, CA 91905

Applicant: LA CORTE JOHN J
3837 BLUFF ST
TORRANCE CA 90505

Professional: MCGUFFIE'S ENGINEERING
619-478-5546 619 478-5546

PERMIT: LSTP-4088
TOTAL FEES: \$305.00
DATE ISSUED: 22-DEC-2004

Scope Code: 6LE17

Septic Tank Volume: 1000

Disposal Type: LL Size: 420 ft Trench Depth 3 ft Rock Below Pipe 1 ft

Water Source:

Additional Components:

Commercial/Residential: Res.

Gal/Day or # Bedrooms: 3 bedrooms

Layout Permit Number: LOWS 7113

Legal Basis:

Comments:

Date Inspection Requested: _____ Time: _____

Date Inspection Completed: _____

Specialist: _____

Results: _____

Reinspection Permit Required (Y/N): _____

EXPIRATION DATE: 22-DEC-2005

ANY CHANGES IN THE ABOVE DESIGN MAY VOID THE PERMIT

THIS PERMIT IS NOT TRANSFERABLE

This permit is provisional. The Director or designee of the Director may order that the Permit or any permit element be denied, suspended or revoked for violation of any relevant requirement established or provided by law.



County of San Diego

DEPARTMENT OF ENVIRONMENTAL HEALTH LAND AND WATER QUALITY DIVISION

P.O. BOX 129261, SAN DIEGO, CA 92112-9261
(619) 338-2222 FAX (619) 338-2377
1-800-253-9933

DATE: 3-18-05

PROJ. # LS7P
4088

INSPECTION REPORT

☒ APPROVED

Septic Installation
INSPECTION TYPE

☐ DISAPPROVED

- 1200 gallon septic tank installed (Tensen)
- 420 FT OF EQ-36 INFILTRATOR LEACH LINES
INSTALLED
- Asbuilt received on
- ok TO BACK FILL
- CONTRACTOR - McGuire

\$ REINSPECTION FEE REQUIRED

SPECIALIST: Sergio Huan

PHONE:



San Diego Office
5201 Ruffin Rd., Ste. C
San Diego, CA 92123
(858) 565-5173



East County Office
200 E. Main St., 6th Flr
El Cajon, CA 92020-3912
(619) 441-4030



San Marcos Office
338 Via Vera Cruz
San Marcos, CA 92069
(760) 471-0730

SITE ADDRESS: 2577 Aeroys. poco Ln CITY: Boulevard

OWNERS NAME: 609-171-46

Date

LOWS

LEGEND:

- 1 NEW 26'-8" X 52'-0" MANUFACTURED HOME
- 2 NEW WATER LINE
- 3 NEW SEWER LINE
- 4 NEW 1200 GLS. SEPTIC TANK
- 5 NEW 7500 GLS. WATER TANK
- 6 NEW LEACH LINES AND 100% RESERVE
- 7 50' X 100' BUILDING PAD, MINOR GRADING
- 8 NEW POWER POLE AND ELECTRICAL POWER
- 9 NEW 10' WIDE DRIVEWAY
- 10 PROPERTY LINE
- 11 NEW WATER WELL
- 12 NEW PARKING AREA

NAME FLORES GABINO
 Add Hi Pass Rd
 APN 609-171-46
 Phone 619-478-5546
 T BROS 1300 B-4

I certify that the layout drawing shows the location of all known easements on the lot and public water lines on or within 20 feet of the lot boundaries.


LOWS/7/13

[Signature] 12-09-04
 Name Date

LOWS 7/13

12-16-04


[Signature]

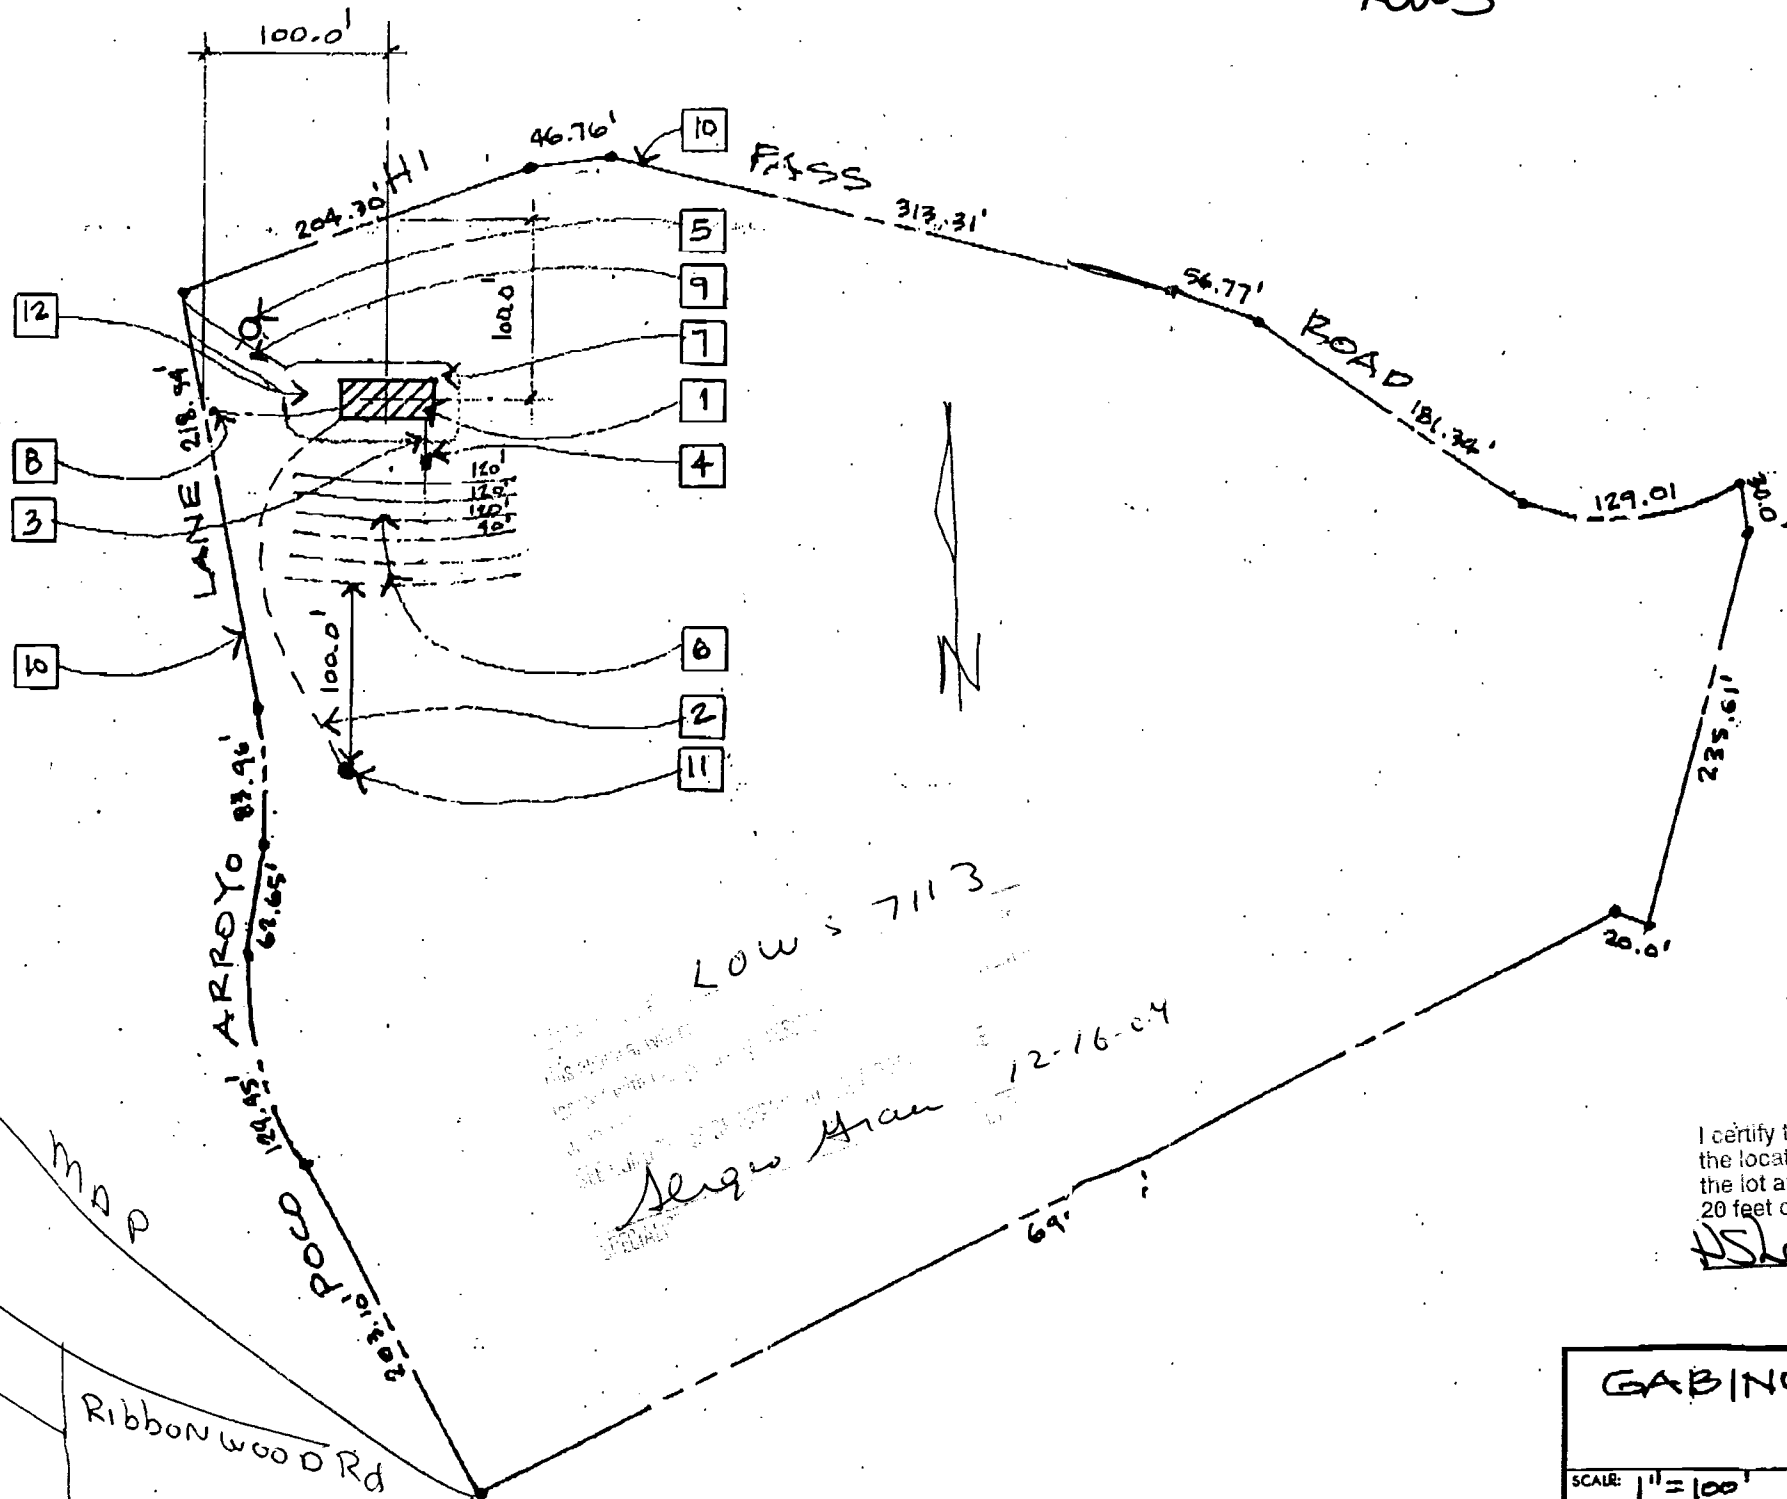

SITE PLAN
 1"=100'

GABINO RUBIO FLORES

SCALE: 1"=100'	APPROVED BY:	DRAWN BY J. SOLIS
DATE: AUG. 2004		RE VISED
SITE PLAN		
NEW MANUFACTURED HOME		DRAWING NUMBER C-1

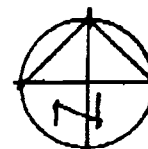



COUNTY OF SAN DIEGO
DEPARTMENT OF ENVIRONMENTAL HEALTH
WELL PERMIT APPLICATION

DEH USE ONLY
PERMIT AWEL 16329
WELL COMPUTER #
FEE: _____
WATER DIST: _____

1. Property Owner: Babino Flores Phone: 619-478-5546
P.O. Box 404 Campo 91906
Mailing Address City Zip
2. Well Location - Assessors Parcel Number 609-171-46
Hi-Pass Rd Boulevard 91905
Site Address City Zip
3. Well Contractor - Well Driller Mike Thing Company Name: Mike Thing Well Drilling
P.O. Box 311 Campo 91906
Mailing Address City Zip
- Phone#: 619-478-2566 C-57#: 783908 ☐ Cash Deposit ☒ Bond Posted
4. Use: ☒ Private ☐ Public ☐ Industrial ☐ Cathodic ☐ Other _____
5. Type of Work: ☒ New ☐ Reconstruction ☐ Destruction Time Extension: ☐ 1st ☐ 2nd
6. Type of Equipment: Air
7. Depth of Well: Proposed: 200' - 1000' Existing: _____
8. Proposed:
- | Casing | Conductor Casing | Filter/Filler Material | Perforations |
|-------------------------|--|--|-----------------------|
| Type: <u>Steel</u> | ☐ Yes ☐ No | ☐ Yes ☐ No | |
| Depth: <u>20+</u> ft. | Depth: _____ ft. | From: _____ To: _____ | From: _____ To: _____ |
| Diameter <u>7</u> in. | Diameter _____ in. | Type: _____ | From: _____ To: _____ |
| Wall/Gauge: <u>.156</u> | Wall/Gauge: _____ | Wall/Gauge: _____ | From: _____ To: _____ |
9. Annular Seal: Depth: 20+ ft. Sealing Material: Bentonite
Borehole diameter: 12 in. Conductor diameter: _____ in. Annular Thickness 2 1/2 in.
10. Date of Work: Start: 11/22/04 Complete: 12/22/04

On sites served by public water, contact the local water agency for meter protection requirements.

I hereby agree to comply with all regulations of the Department of Environmental Health, and with all ordinances and laws of the County of San Diego and the State of California pertaining to well construction, repair, modification and destruction. Immediately upon completion of work, I will furnish the Department of Environmental Health with a complete and accurate log of the well. I accept responsibility for all work done as part of this permit and all work will be performed under my direct supervision.

Contractor's Signature: Mike Thing

Date: 11/15/04


DISPOSITION OF APPLICATION (Department of Environmental Health Use only)

☒ Approved ☐ Denied Special Conditions: Grading and clearing associated with access to, or the construction, maintenance or destruction of water wells, may require additional permits from the County of San Diego and/or other agencies.

Specialist: Danny O'Call Date: 11/17/04

LOCATION

Indicate below the vicinity and exact location of well with respect to the following items: Property lines, water bodies or water courses, drainage pattern, easements, roads, existing wells, sewers and private sewage disposal systems and other potential contamination sources, including dimensions.

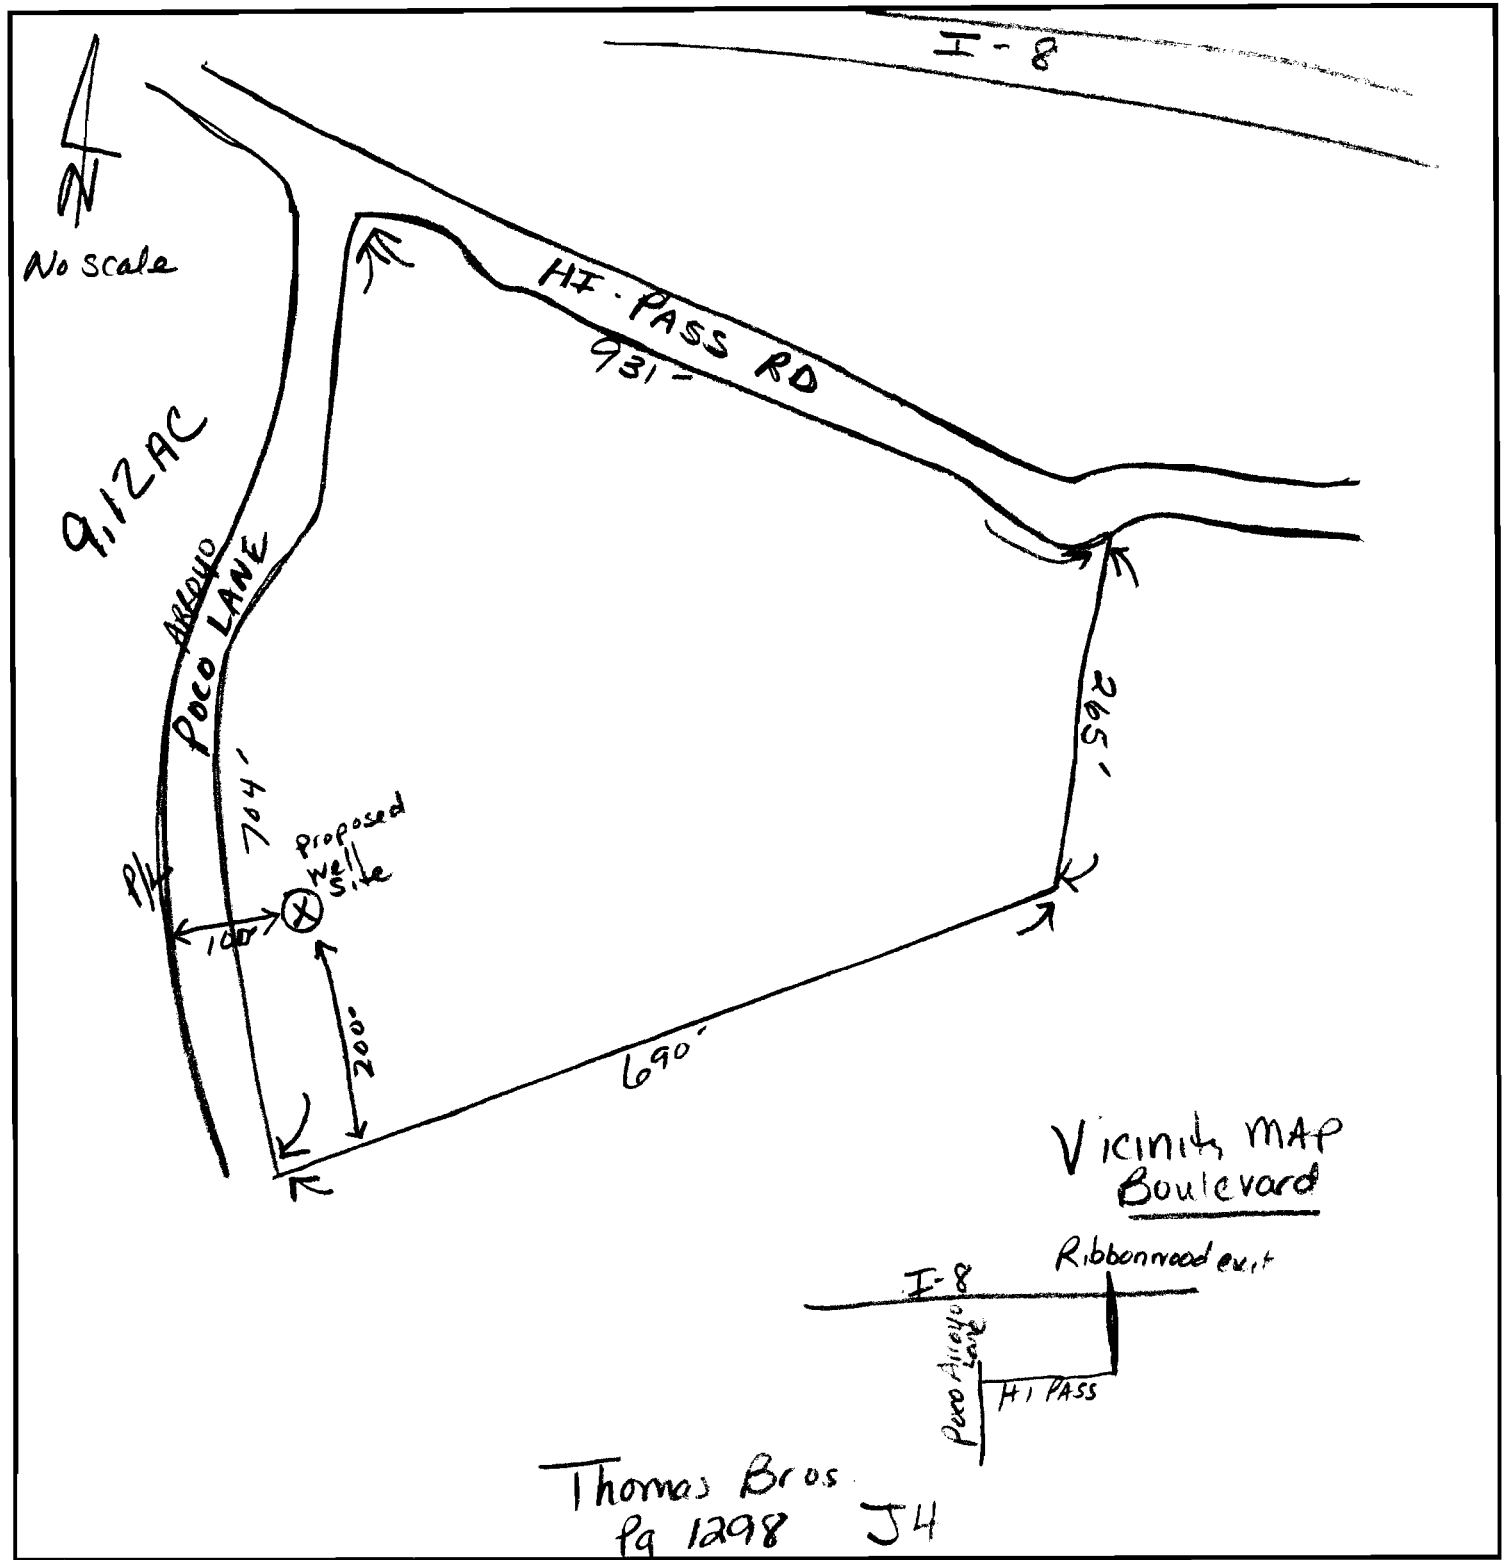



2577 Arroyo Poco Lane, Boulevard, CA

Assumed Leach Line



2577 Arroyo Poco Lane, Boulevard, CA

Tank Location 1



2577 Arroyo Poco Lane, Boulevard, CA

Tank Location Photo 2



2577 Arroyo Poco Lane, Boulevard, CA

Baffle Wall



2577 Arroyo Poco Lane, Boulevard, CA

Chamber 1



2577 Arroyo Poco Lane, Boulevard, CA

Chamber 2 Before stress test



2577 Arroyo Poco Lane, Boulevard, CA

Chamber 2 after stress test



Anytime Septic Service, Inc.
9880 N. Magnolia Ave # 111
Santee, CA 92071
(619) 443-2031

CERTIFICATE OF INSPECTION

Date: 6/8/2021 Reference Invoice: 20488 Parcel #: 609-171-46-00

This is a report of a visual inspection of a septic system located at:

2577 Arroyo Poco Lane, Boulevard, CA 91905

The following procedures were used in connection with the inspection. This company pumped out septic tank, visually inspected the septic tank and the suspected location of the leaching area.

Unless noted otherwise, this inspection applies to only one tank and one leaching system.

☒ The septic tank and leaching area appeared to be functioning satisfactorily under present conditions ON THIS DATE. See comment sheet below.

☐ We recommend the following items to be further investigated by a licensed septic contractor.

Be advised that it is impossible, without total excavation to determine the actual condition, type and location of the non-visible portions of the system. For reserve area information we recommend contacting the County of San Diego Department of Environmental Health.

Special Note:

No warranties are expressed or implied as to this system's future ability to function properly. A myriad of conditions and variables can affect the operation and longevity of a septic system. Among them are, increase in usage, plumbing leaks, excess rainfall, high ground water table, tree roots, improper maintenance and more. Septic systems do wear and will eventually need repair and/or replacement. For further information, you are advised to contact the San Diego County Department of Health Services. PROPER MAINTENANCE WITH REGULAR CLEANING WILL INSURE THE LONGEST LIFE SPAN. We may attempt to review records at the County Health Department but no representations are made as to whether construction has complied with current Health Department codes and conditions. We the undersigned, understand that a SEPTIC INSPECTION is NOT a guarantee of future operation but rather a report as to the visible conditions that were found ON THAT DAY. We will not hold Anytime Septic Service Inc. responsible for future operation of the system or for repair work that could become necessary. By signing this document, all parties including but not limited to the BUYER, SELLER OR AGENT, acknowledge, understand and accept ALL CONDITIONS of this report. If Anytime Septic Service Inc. or any of its PRINCIPALS, OFFICERS or EMPLOYEES are named as a party for damages, SELLER AND BUYER agree to indemnify and forthwith pay all legal expenses INCLUDING ATTORNEY FEES, and COURT COSTS and any other costs associated with the defense against said claims. In the event of a determination of negligence as a result of this inspection, the damages to which Anytime Septic Service Inc., its Principals, Officers, Or Employees is limited to the fee that was charged for this inspection.

Buyer Signature : _____ Date : _____

Seller Signature : _____ Date : _____

Anytime Septic Service Inc:  Date: 6/8/2021



Anytime Septic Service, Inc.
9880 N. Magnolia Ave # 111
Santee, CA 92071
(619) 443-2031

Certificate of Inspection Comment Sheet

Dwelling – Bedroom Count: Bathroom Count: Year Structure Built:

Is the property currently vacant?

If Vacant, how long?

If Not Vacant, how many occupants currently?

The following is for disclosure:

Tank Composition: Concrete ☒ | Fiberglass ☐ | Plastic ☐

Full Access to Tank: Yes

of Compartments: Two (2)

of Lids: Two (2)

Condition of Lids: Satisfactory

Liquid Level Before Stress Test: Satisfactory

Length of Stress Test: 20 minutes

Liquid Level After Stress Test: Satisfactory

Walked Assumed Leaching Area: Yes

Does Tank Appear to be Located Per Present Code: Yes

Excessive Sludge in Last Compartment: No

Any Evidence of Back-Up: No

Condition of Baffle Wall: Satisfactory

Condition of Inlet: Satisfactory

Condition of Outlet: Satisfactory

Approximate Tank Volume in Gallons: 1,200

Constant Water Flow from House: No

Comments:

We performed a standard stress test on the leaching area and did not observe any rise in operating level in the tank. If the property is vacant prior to the inspection the stress test on the leaching area can prove to be inconclusive. We walked the assumed leaching area and did not observe any effluent surfacing. According to the DEH, normal life expectancy for leach areas is 20 – 30 years.

Note: Septic inspections only deal with the septic tank out to the leaching area; we do not inspect the plumbing before the septic tank. Certificate of Inspection is not a guarantee of future operation, but the condition found on the day of inspection and no warranty and/or guarantee is given. Anytime Septic Service, Inc. does not accept any liability on any repairs made. Per County of San Diego minimum size septic tank is 1,000 gallons for 1 to 3 bedrooms, 1,200 gallons for 4 and 1,500 gallons for 5 or 6.