

5644

- Types of Construction**
- Type 1—Fire Resistive
 - Type 2—Heavy Timber
 - Type 3—Ordinary Masonry
 - Type 4—Metal Frame
 - Type 5—Wood Frame

CITY OF **1** LONG BEACH

DEPARTMENT OF BUILDING AND SAFETY
SUPERINTENDENT OF BUILDING

Application for Building Permit

FOR TYPE NO. 5 BUILDING

Cashier's Number 8543
Fee \$ 21.00
Permit Number N1853
Date Received 6-18-51
Date Issued 6-22-51

To the Department of Building and Safety of the City of Long Beach

Application is hereby made to the Department of Building and Safety of the City of Long Beach, through the office of the Superintendent of Building for a building permit in accordance with the description and for the purpose hereinafter set forth. This application is made subject to the following conditions which are hereby agreed to by the undersigned applicant and which shall be deemed conditions entering into the exercise of the permit:

First. That the permit does not grant any right or privilege to erect any building or other structure therein described, or any portion thereof, upon any street, alley, or other public place or portion thereof.

Second. That the permit does not grant any right or privilege to use any building or other structure therein described, or any portion thereof, for any purpose that is, or may hereafter be prohibited by ordinance of the City of Long Beach.

Third. That the granting of the permit does not affect or prejudice any claim of title to, or right of possession in, the property described in such permit.

(Use Ink or Indelible Pencil)

DESCRIPTION OF PROPERTY

Lot No. 7 Except the South Six feet

Block Tract Humphrey Tract
 Owner's Name J. C. Booth Owner's Address 532 Almond
 Contractor's Firm Name John E. Cannon State License No. 91662
 Contractor's Address 5540 Atlantic City License No. _____
 Proposed Use of Building or Structure Dwelling & Garage No. of Families one No. of Rooms 5

530

LOCATION OF JOB

No. 530 Almond AVE Street

VALUATION OF PROPOSED WORK { "Value" of a Building Shall Be the }
 Estimated Cost to Replace the } \$ 6750
 Building in Kind. }

Architect / Engineer { State Certificate No. _____

Any other buildings on lot? yes How used Dwelling Minimum distance from proposed new building 8'
 Size of proposed building 21 x 24 feet 420 sq ft
Width Length Area of First Floor
 Height to highest point 24' feet Number of stories in height two
 Material of exterior walls Stucco Material of roof Campo

I have carefully examined and read the above application and know the same is true and correct and that, in doing this work, all provisions of Long Beach Ordinances and State Laws will be complied with, whether herein specified or not. And in accordance with the Building Code, I hereby apply for a Certificate of Occupancy to be issued after all final inspections have been called for by me and have been made by the Department of Building and Safety.

All applications must be filled out by the Applicant.
PLANS AND SPECIFICATIONS
and other data must also be filed.

(Sign Here) John E. Cannon
(Owner or Authorized Agent)

(NOTE—Turn over and fill out blank on other side.)


FOR DEPARTMENTAL USE ONLY

ZONE	F. D. No.	GROUP	SET BACK	TAKEN BY	CHECKED BY	ISSUED BY
<u>R-4</u>	<u>3</u>	<u>IJ</u>	<u>2</u>	<u>E</u>	<u>Reed</u> <u>6-22-51</u>	<u>J. M. R.</u>

Small square
Large square

Almond ave

60

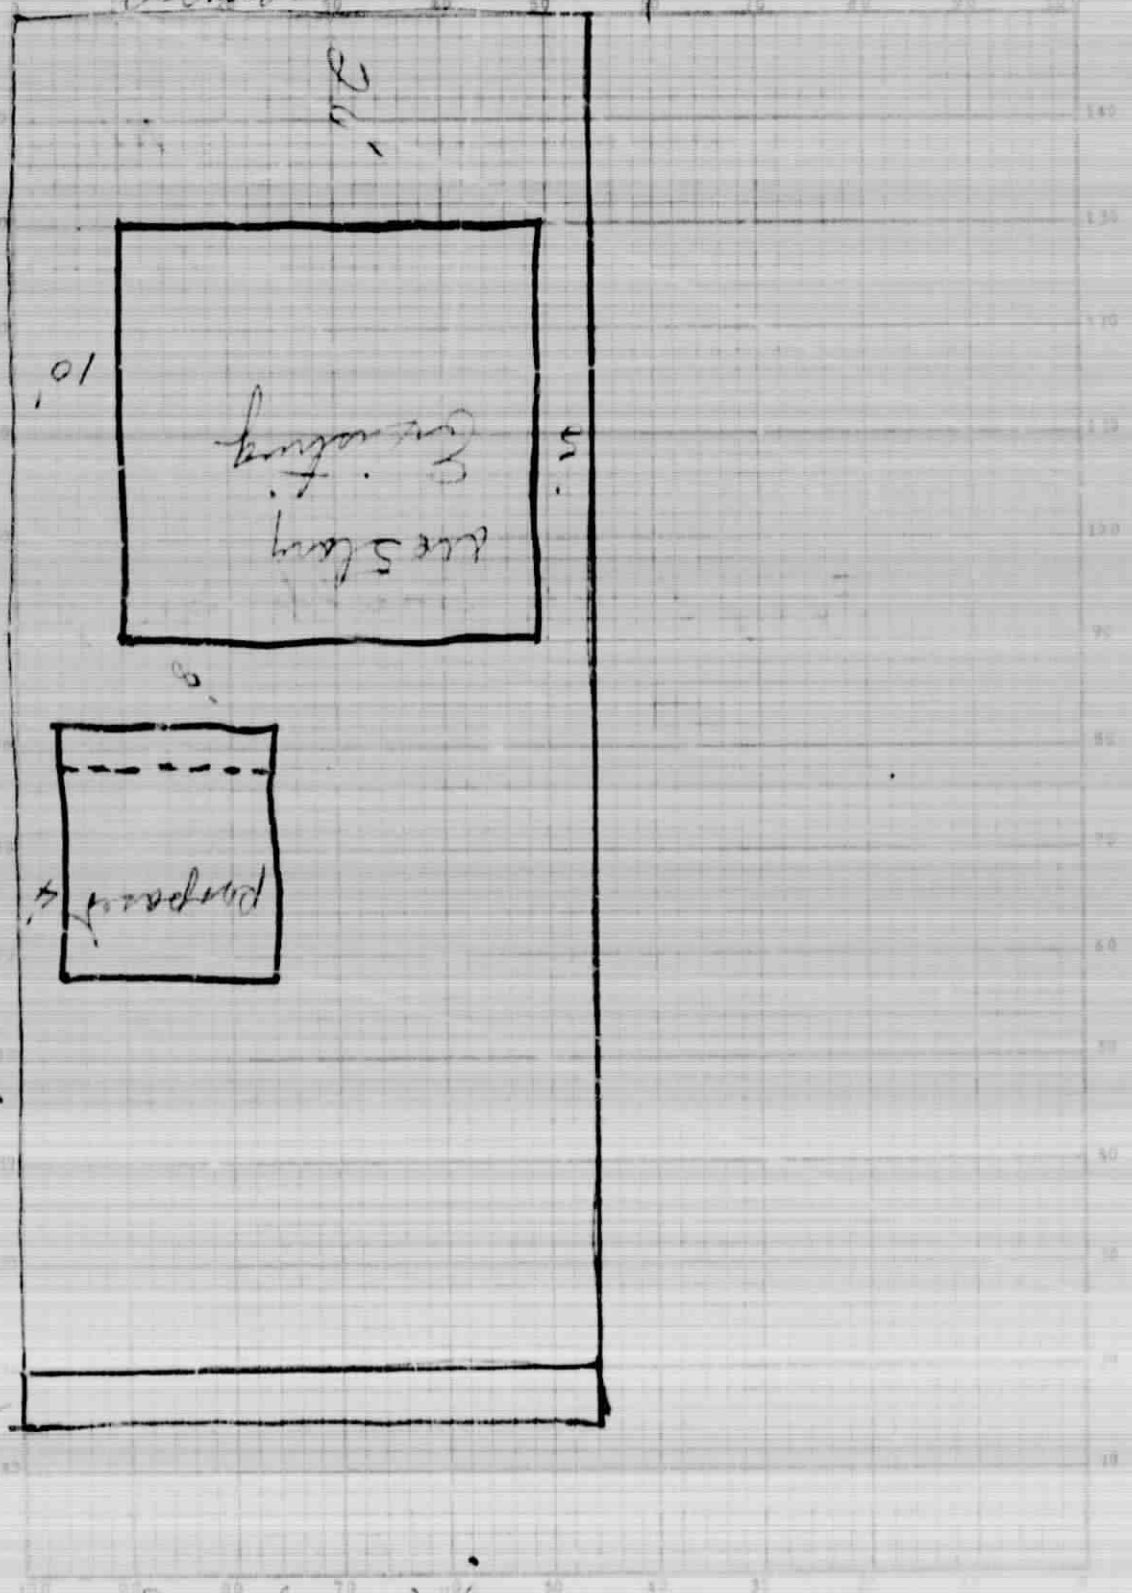

530 Almond Ave.
Dug & Star
Cp O 9-16-51

Dwelling and Garage

24'

1620 sq ft

9020

1620 sq ft

John E. Cannon