





+

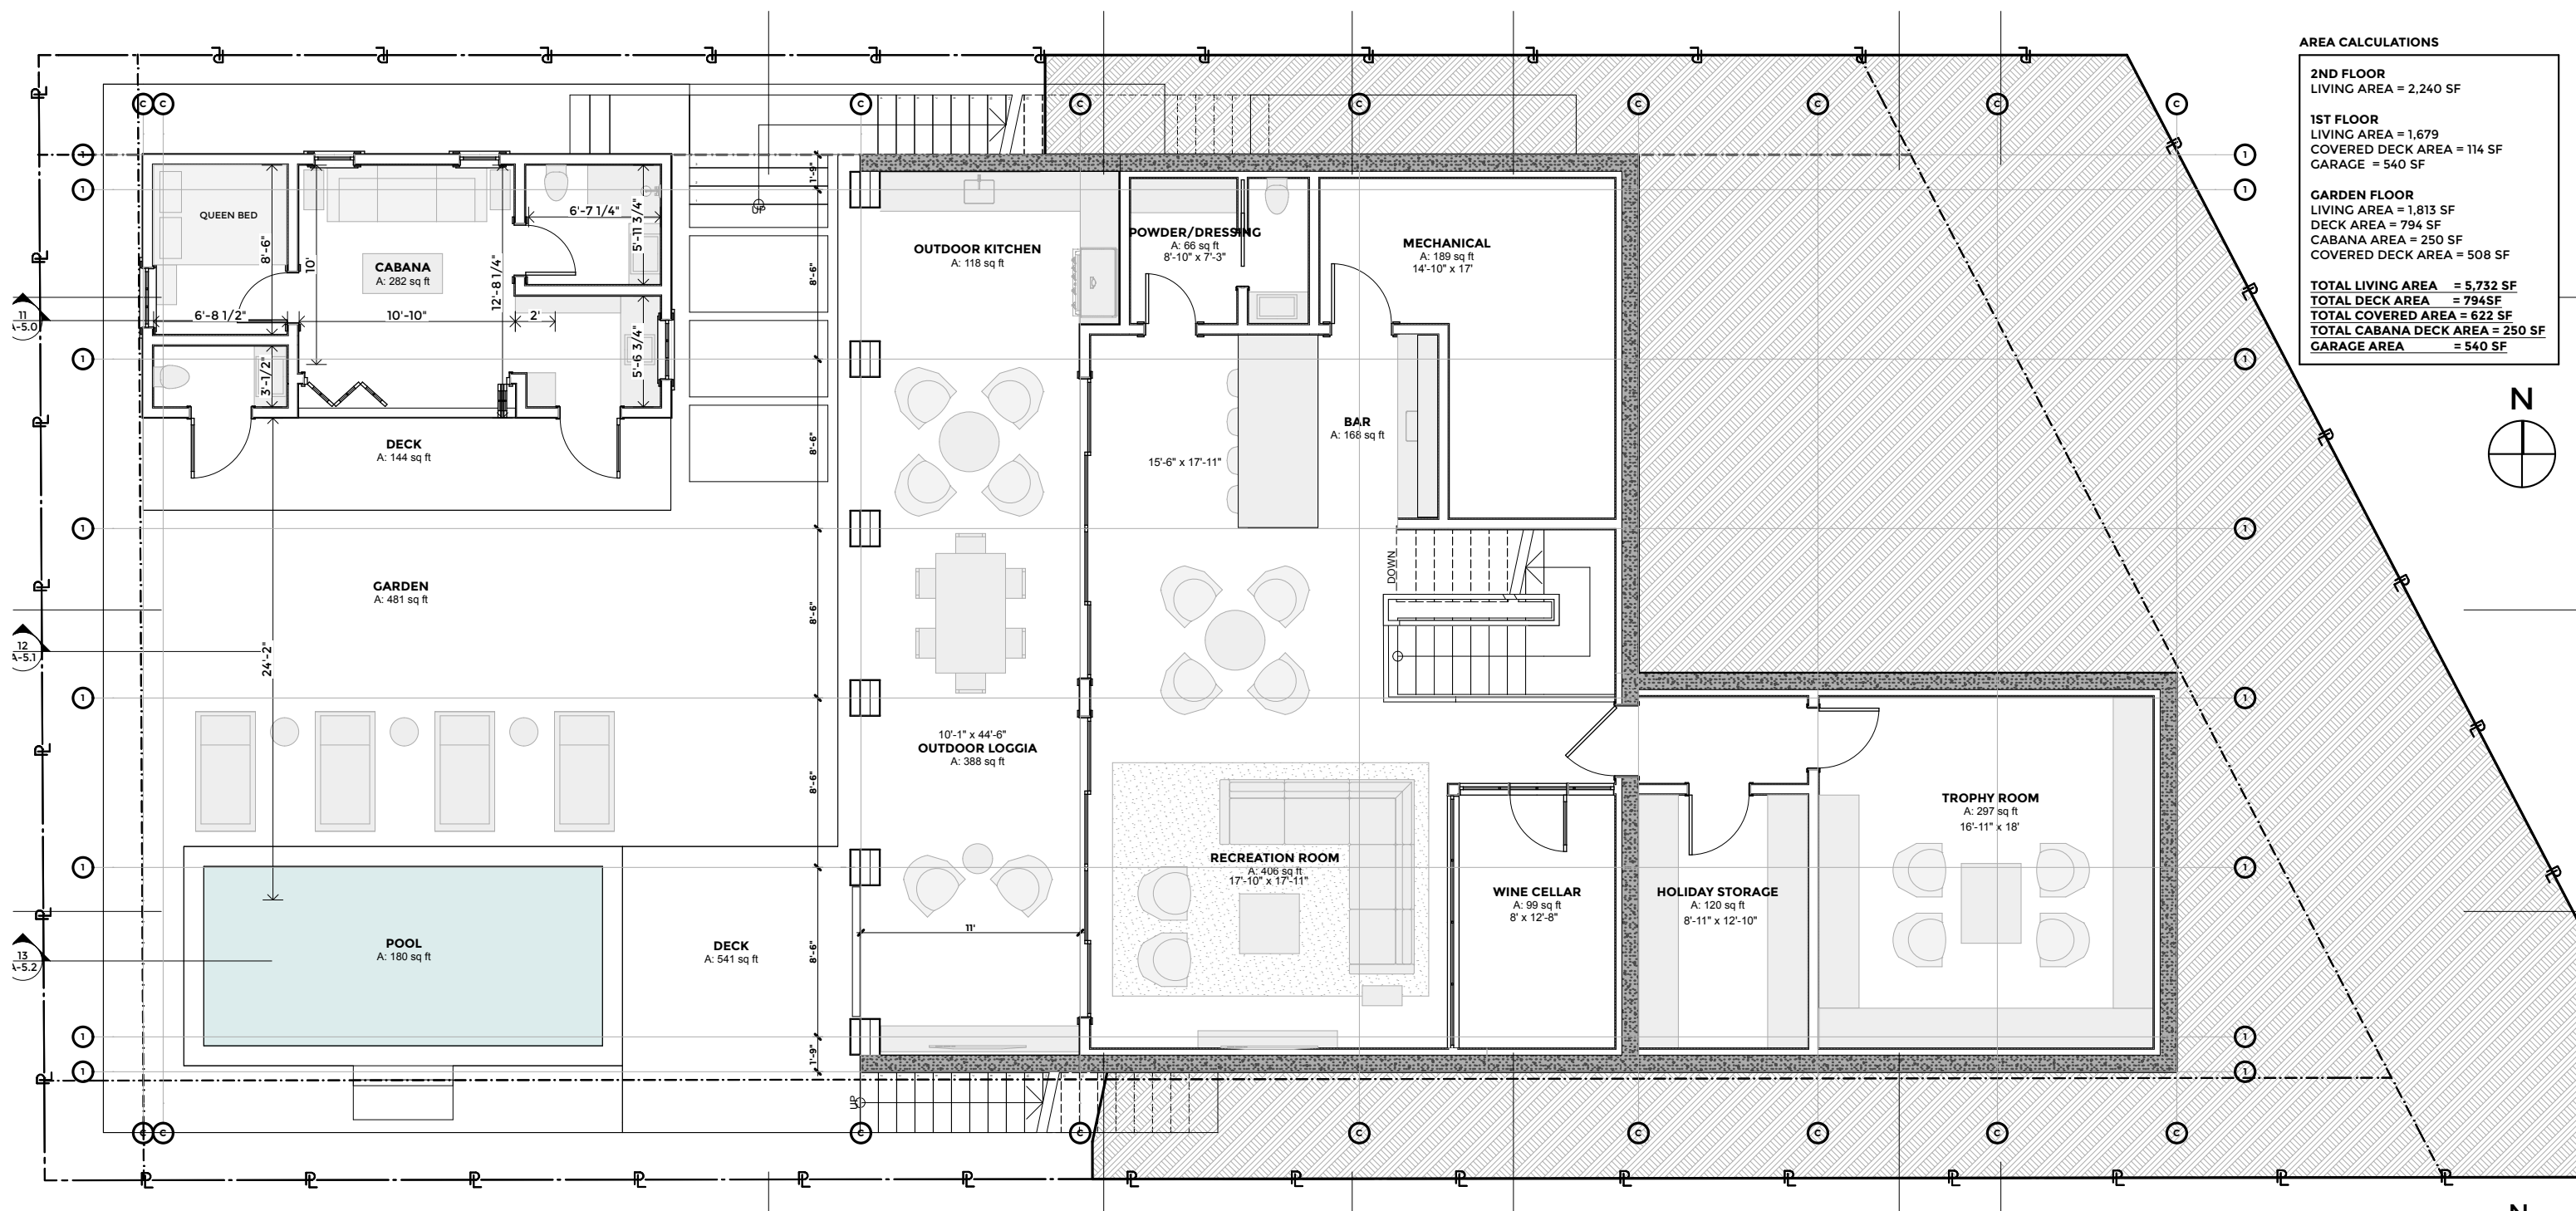

**AREA CALCULATIONS**


<b>2ND FLOOR</b>	LIVING AREA = 2,240 SF
<b>1ST FLOOR</b>	LIVING AREA = 1,679
	COVERED DECK AREA = 114 SF
	GARAGE = 540 SF
<b>GARDEN FLOOR</b>	LIVING AREA = 1,813 SF
	DECK AREA = 794 SF
	CABANA AREA = 250 SF
	COVERED DECK AREA = 508 SF
<b>TOTAL LIVING AREA</b>	= 5,732 SF
<b>TOTAL DECK AREA</b>	= 794 SF
<b>TOTAL COVERED AREA</b>	= 622 SF
<b>TOTAL CABANA DECK AREA</b>	= 250 SF
<b>GARAGE AREA</b>	= 540 SF

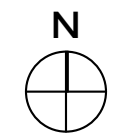


**GARDEN FLOOR**

SCALE: 1/8" = 1'-0"

1

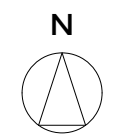

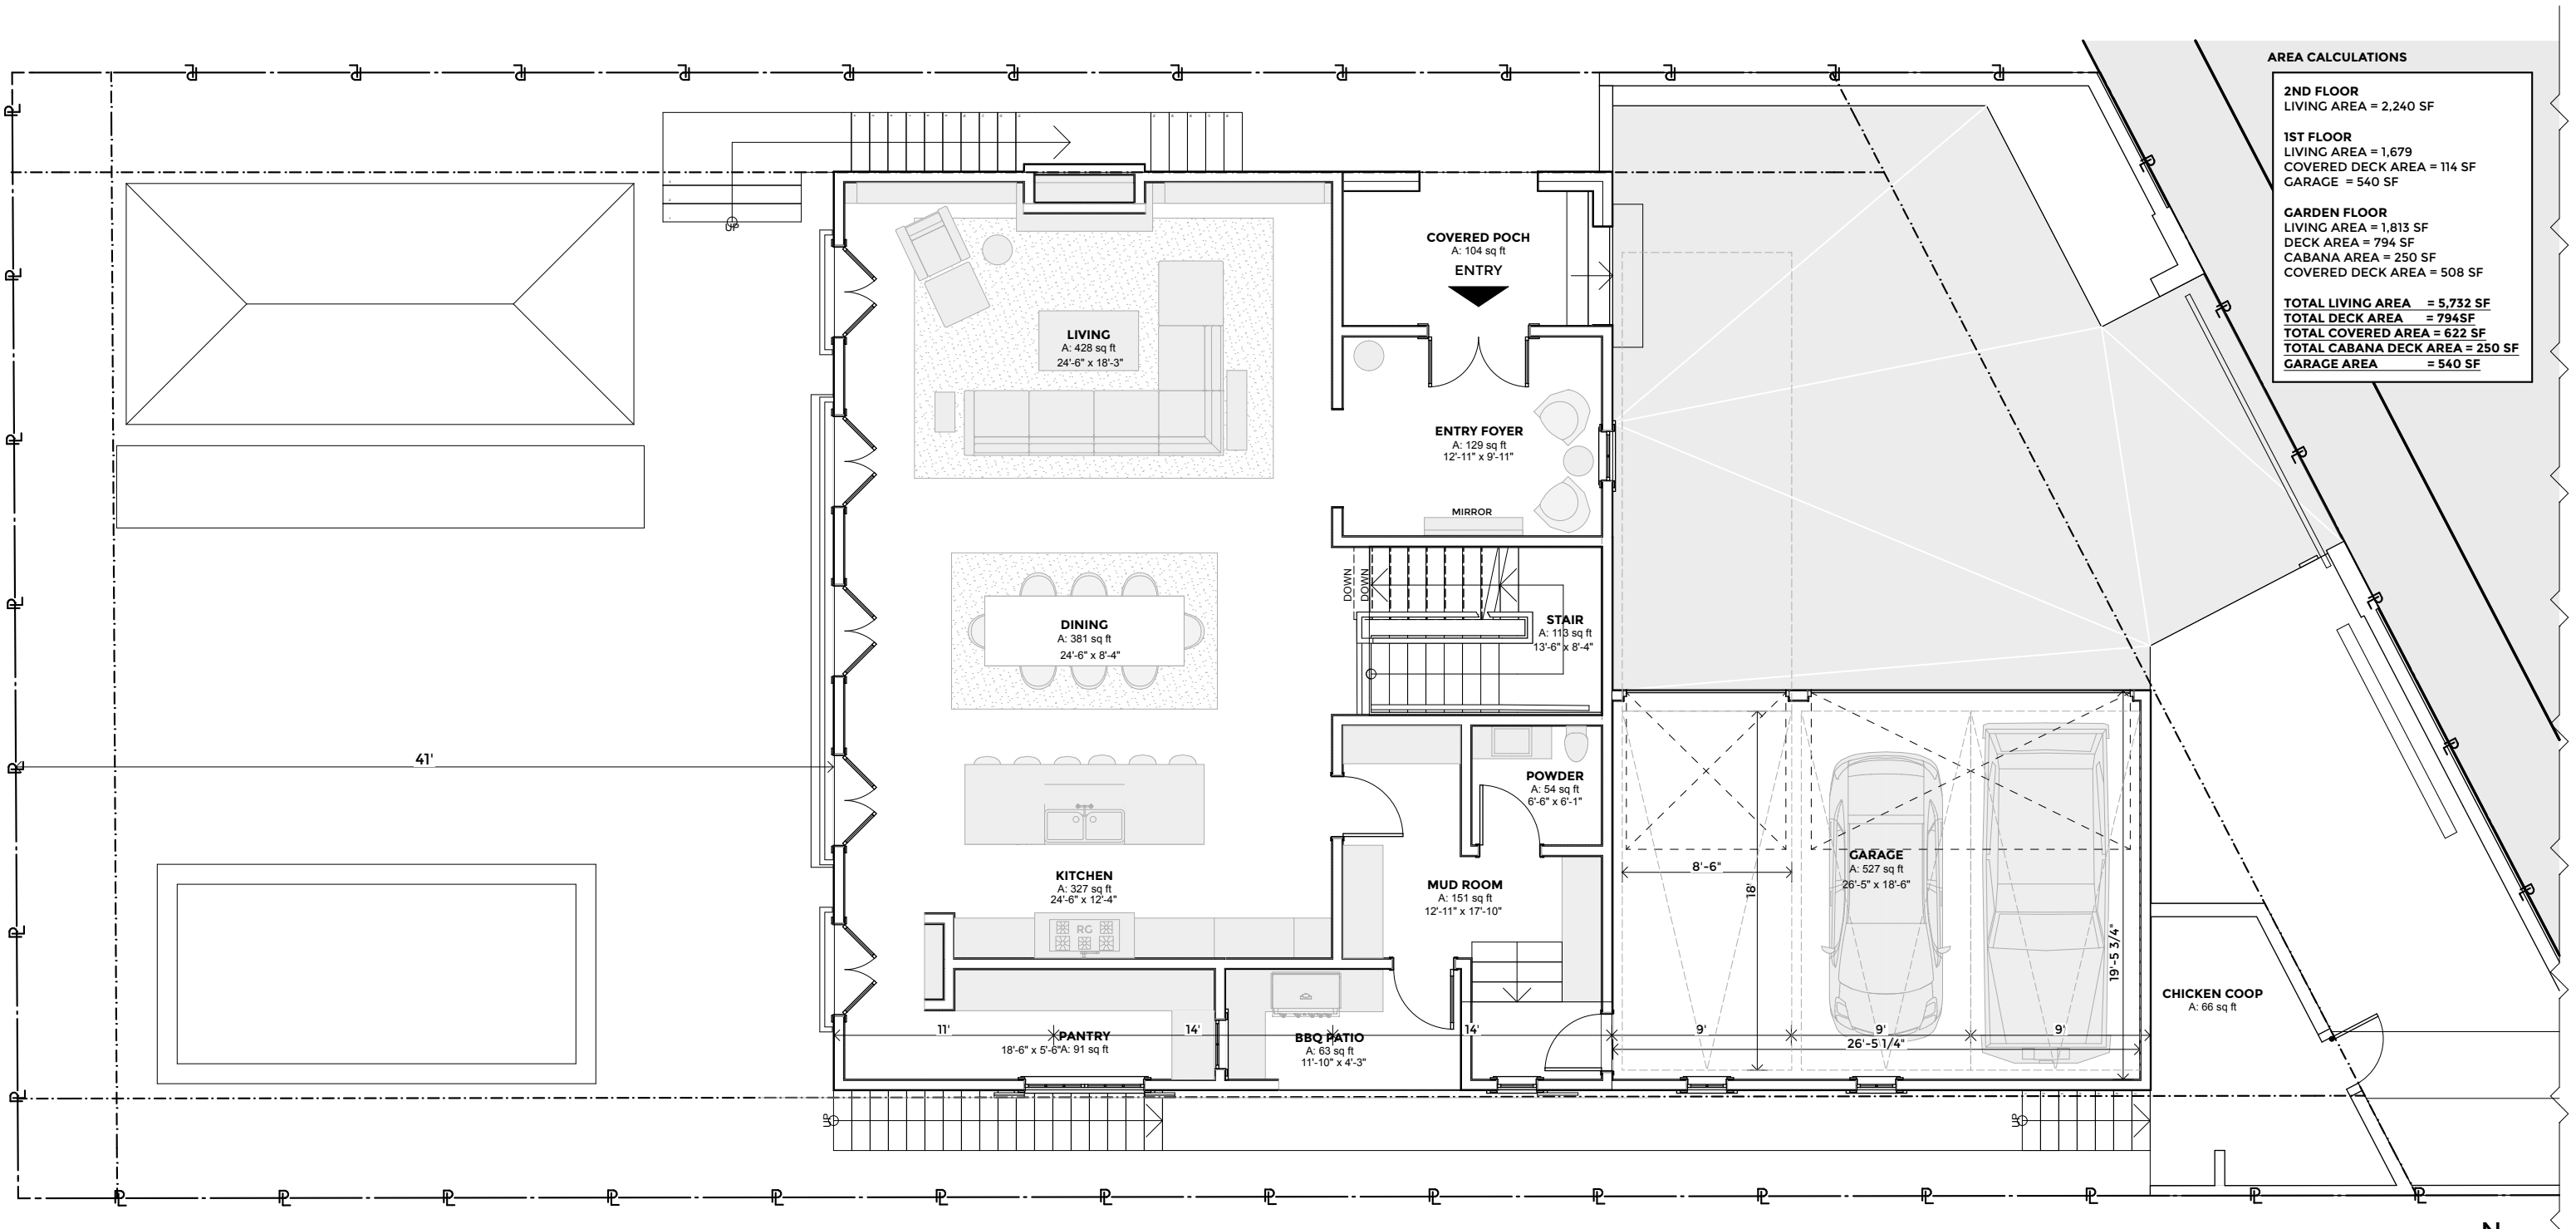


**AREA CALCULATIONS**


<b>2ND FLOOR</b>	LIVING AREA = 2,240 SF
<b>1ST FLOOR</b>	LIVING AREA = 1,679
	COVERED DECK AREA = 114 SF
	GARAGE = 540 SF
<b>GARDEN FLOOR</b>	LIVING AREA = 1,813 SF
	DECK AREA = 794 SF
	CABANA AREA = 250 SF
	COVERED DECK AREA = 508 SF
<b>TOTAL LIVING AREA</b>	= 5,732 SF
<b>TOTAL DECK AREA</b>	= 794 SF
<b>TOTAL COVERED AREA</b>	= 622 SF
<b>TOTAL CABANA DECK AREA</b>	= 250 SF
<b>GARAGE AREA</b>	= 540 SF

**FIRST FLOOR PLAN**

SCALE: 1/8" = 1'-0"

1

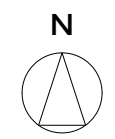

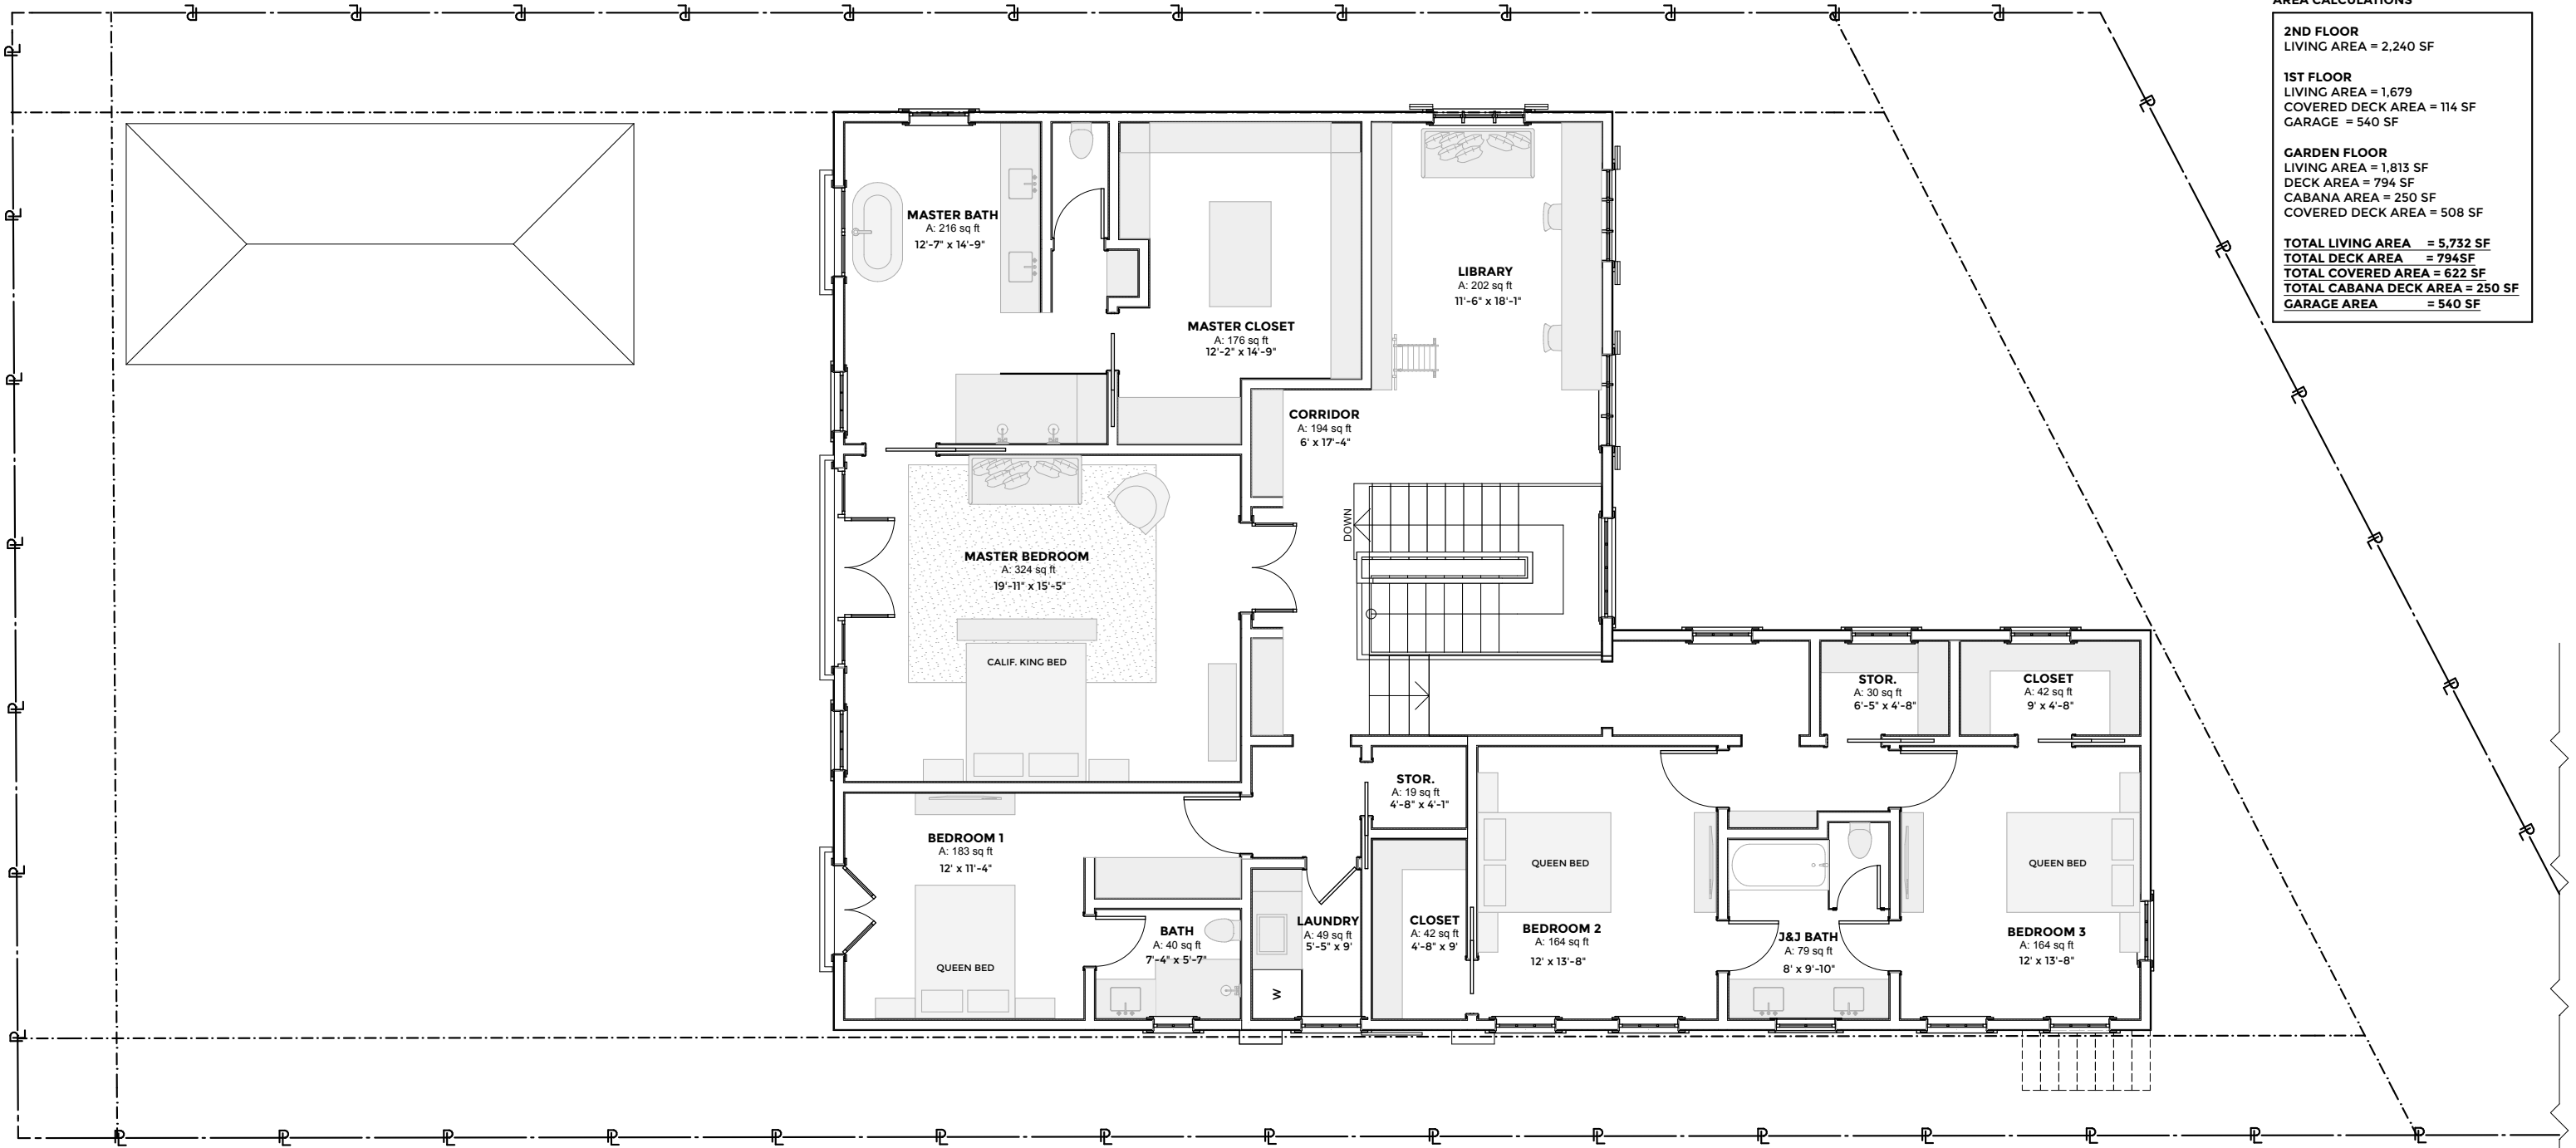


**AREA CALCULATIONS**

<b>2ND FLOOR</b>	
LIVING AREA	= 2,240 SF
<b>1ST FLOOR</b>	
LIVING AREA	= 1,679
COVERED DECK AREA	= 114 SF
GARAGE	= 540 SF
<b>GARDEN FLOOR</b>	
LIVING AREA	= 1,813 SF
DECK AREA	= 794 SF
CABANA AREA	= 250 SF
COVERED DECK AREA	= 508 SF
<b>TOTAL LIVING AREA</b>	<b>= 5,732 SF</b>
<b>TOTAL DECK AREA</b>	<b>= 794 SF</b>
<b>TOTAL COVERED AREA</b>	<b>= 622 SF</b>
<b>TOTAL CABANA DECK AREA</b>	<b>= 250 SF</b>
<b>GARAGE AREA</b>	<b>= 540 SF</b>

**SECOND FLOOR PLAN**

SCALE: 1/8" = 1'-0"

1

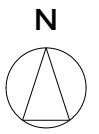



Inspiration - Shutters



Inspiration  
Ivy + Large Windows





Inspiration Gate



Inspiration Privacy Gate



Inspiration  
Front Gate



Inspiration  
Entry/Foyer











Inspiration  
Cabana Sliding Doors





Inspiration  
Cabana

