

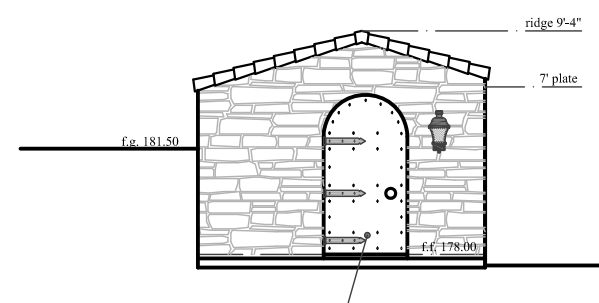


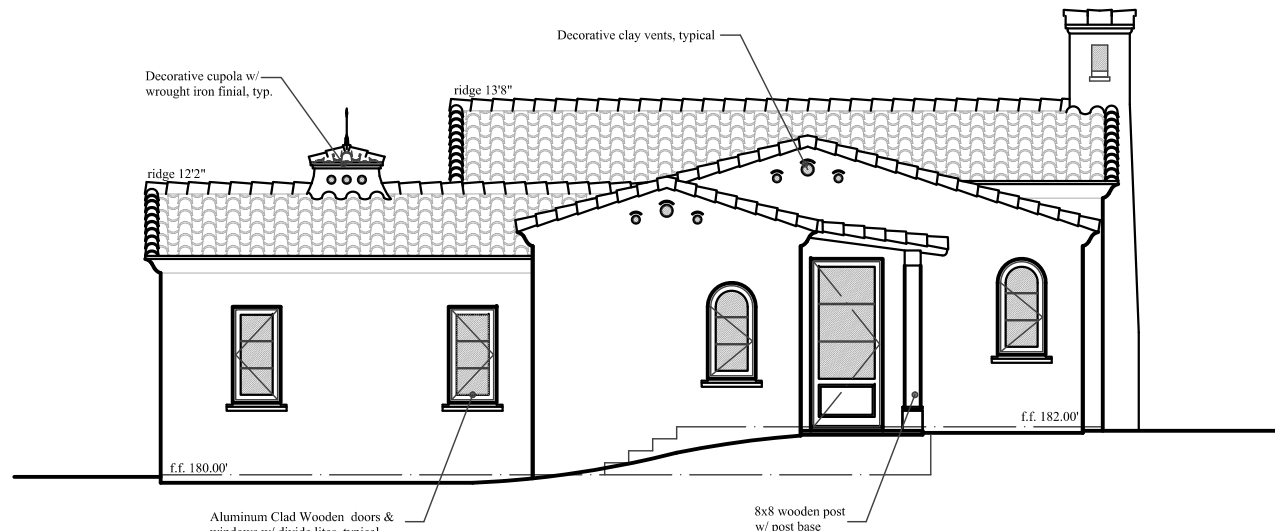


LEFT SIDE (west) Elevation
1/8" = 1'-0"

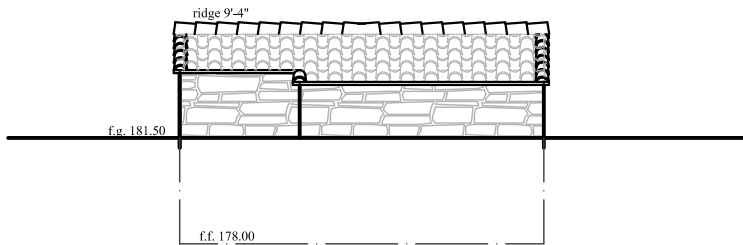

LEFT SIDE (east) Elevation
1/8" = 1'-0"


REAR (north) Elevation

1/8" = 1'-0"

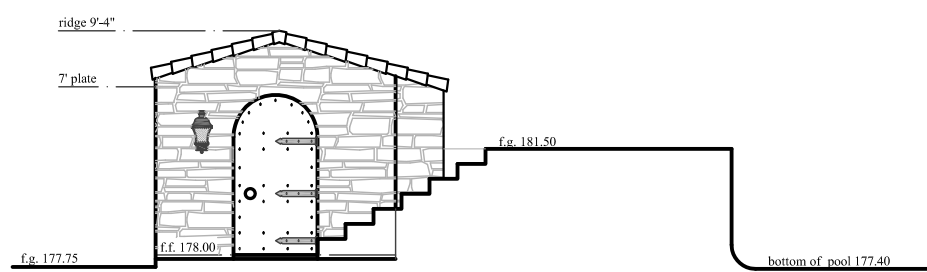


RIGHT SIDE (east) Elevation

1/8" = 1'-0"

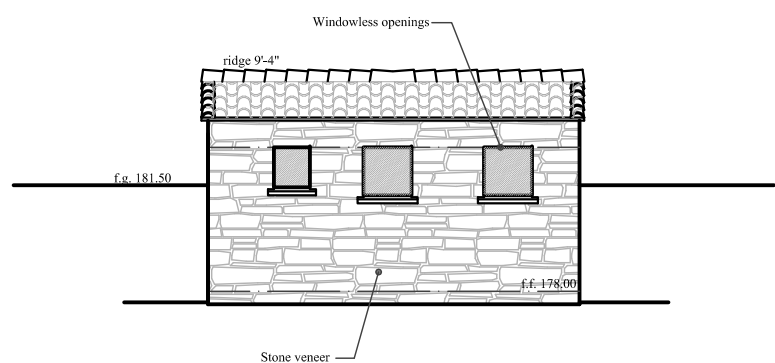

FRONT (south) Elevation


1/8" = 1'-0"

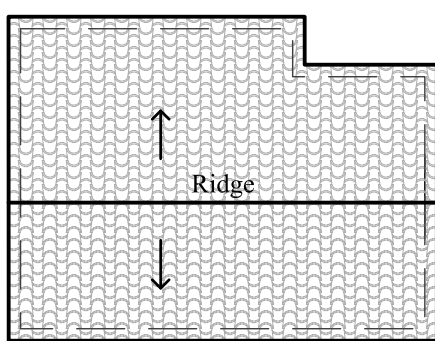

PROPOSED ROOF PLAN

3.5 : 12 typical pitch


1/8" = 1'-0"

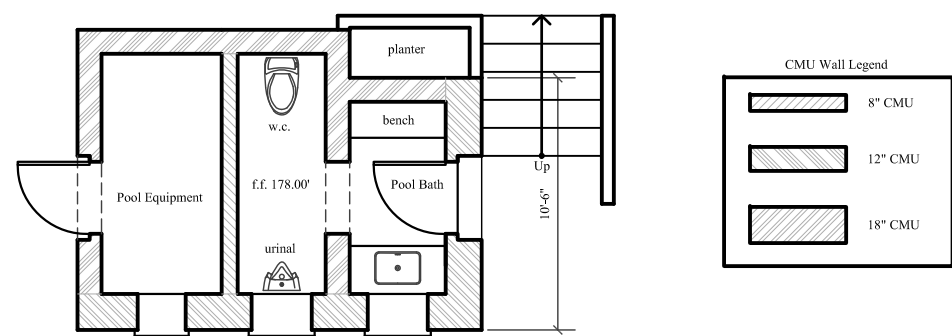

PROPOSED POOL BATH


finish floor 178.00'

1/8" = 1'-0"

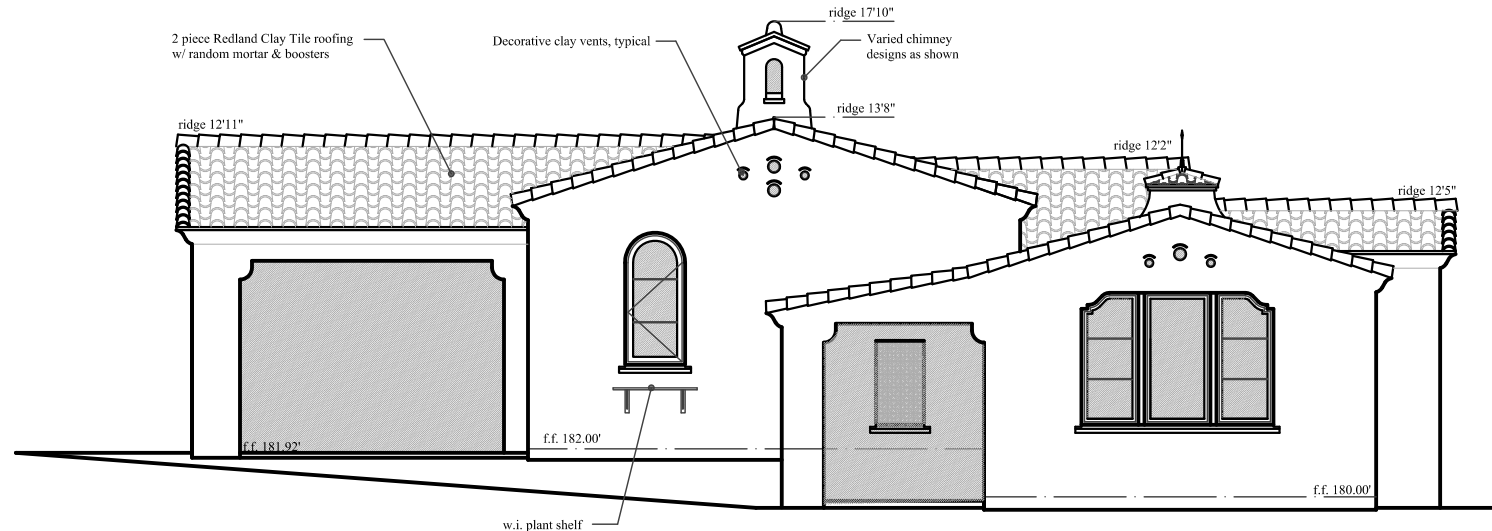


REAR (south) Elevation

1/8" = 1'-0"

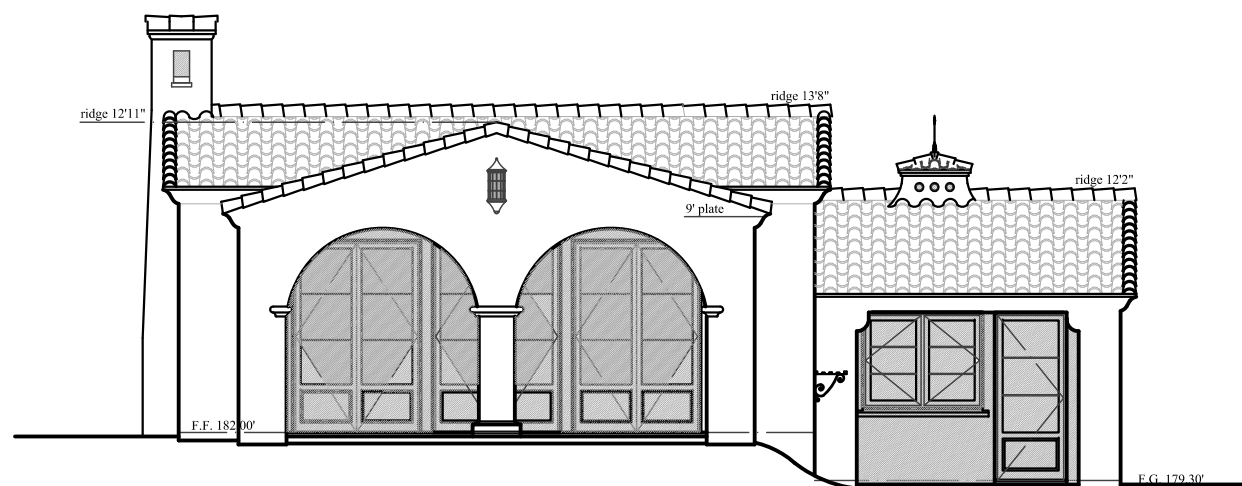


RIGHT SIDE (west) Elevation

1/8" = 1'-0"

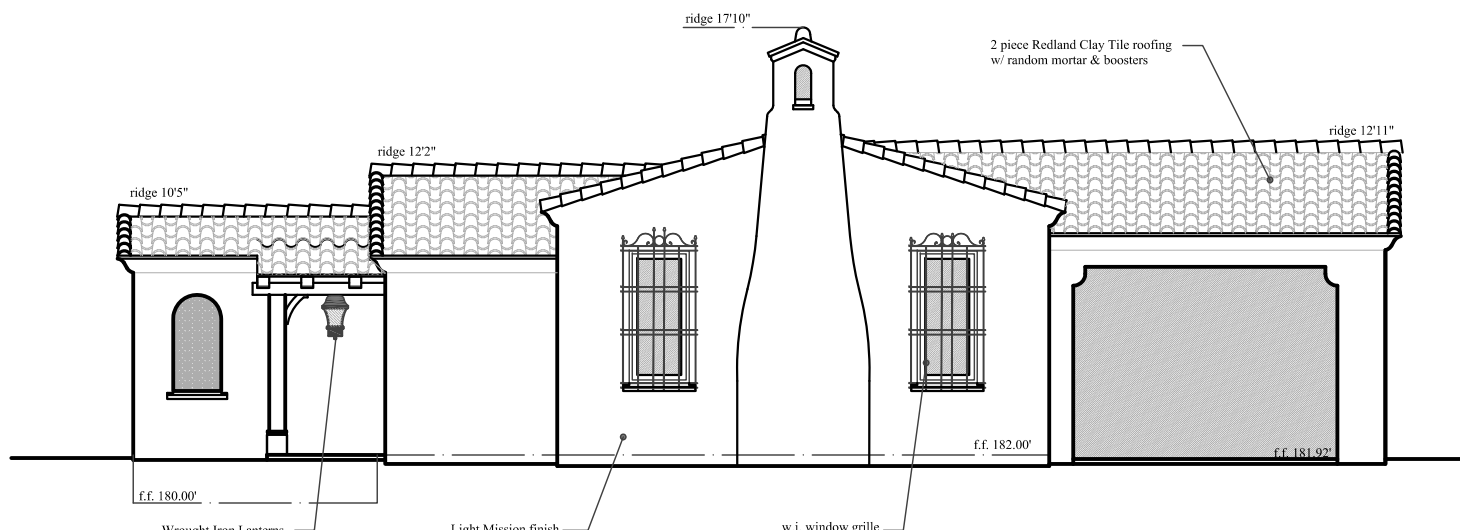

FRONT (north) Elevation


1/8" = 1'-0"

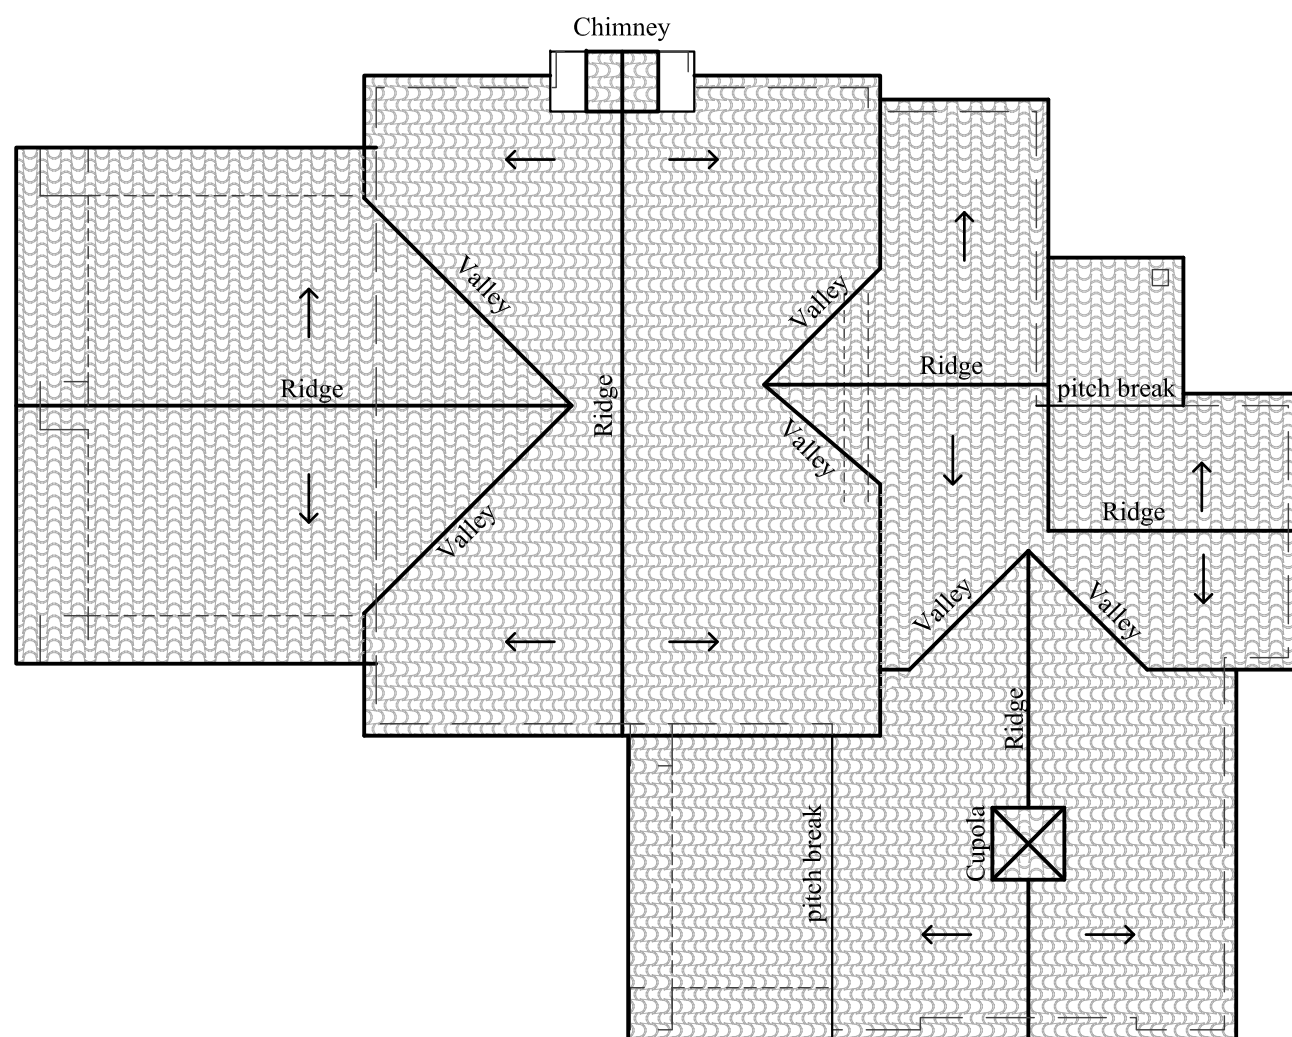

ADU ROOF PLAN




3.5 : 12 typical pitch u.n.o.

1/8" = 1'-0"

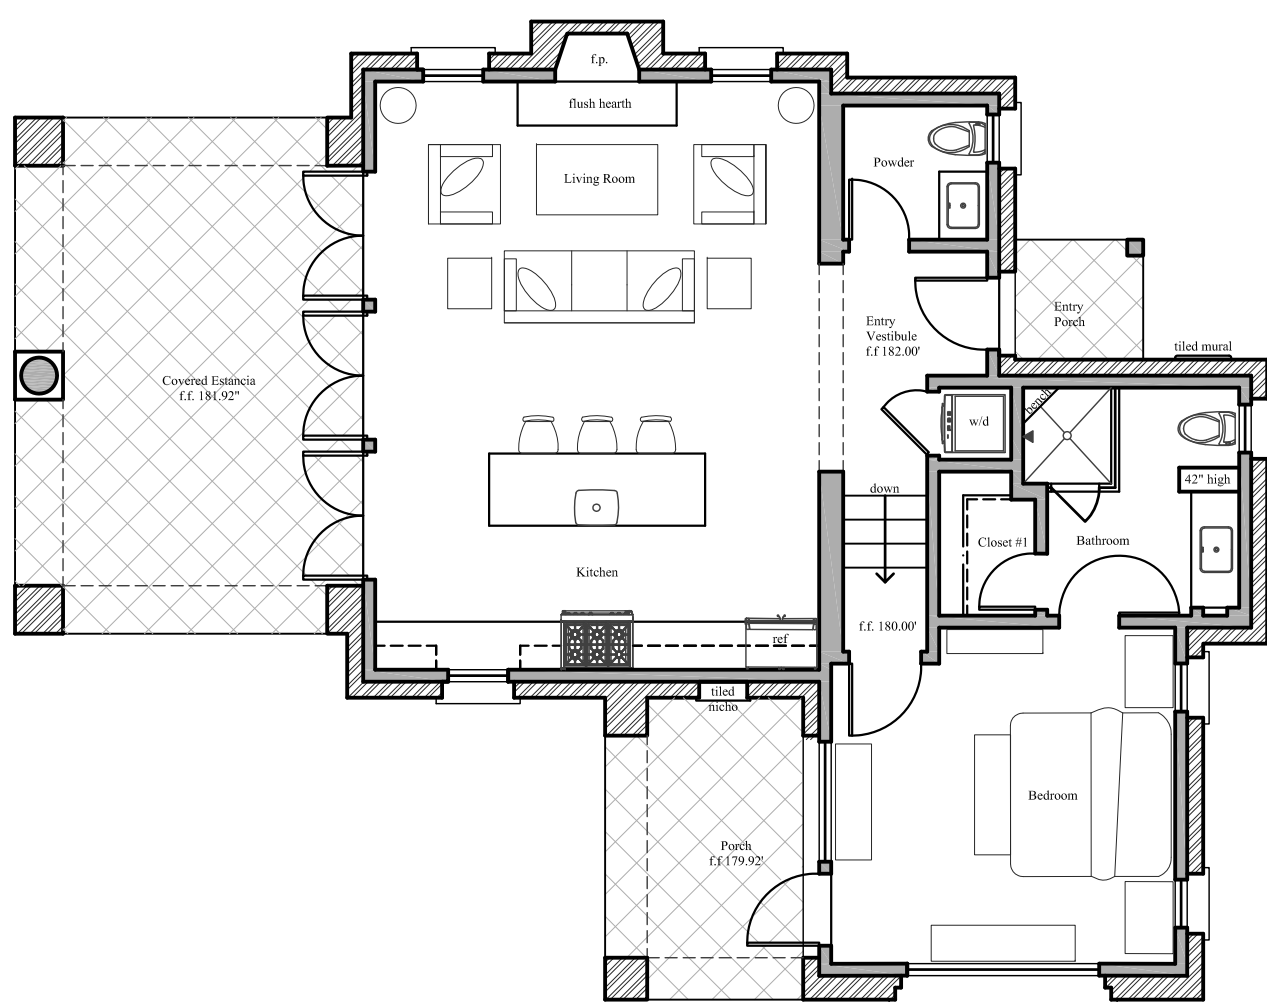

PROPOSED ADU

1/8" = 1'-0"

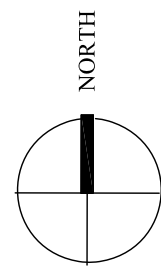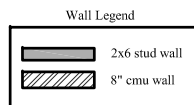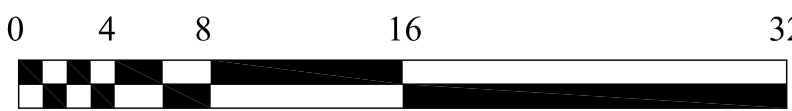

SCHEMATIC
McFARLAND RESIDENCE
16574 Zumaque Street
Rancho Santa Fe, CA 92067

B+W ARCHITECTS, LLC
6119 La Granada
Rancho Santa Fe, CA 92067
(858) 756-1788